




1 | UNITS 201 & 301
1/4" = 1'-0"

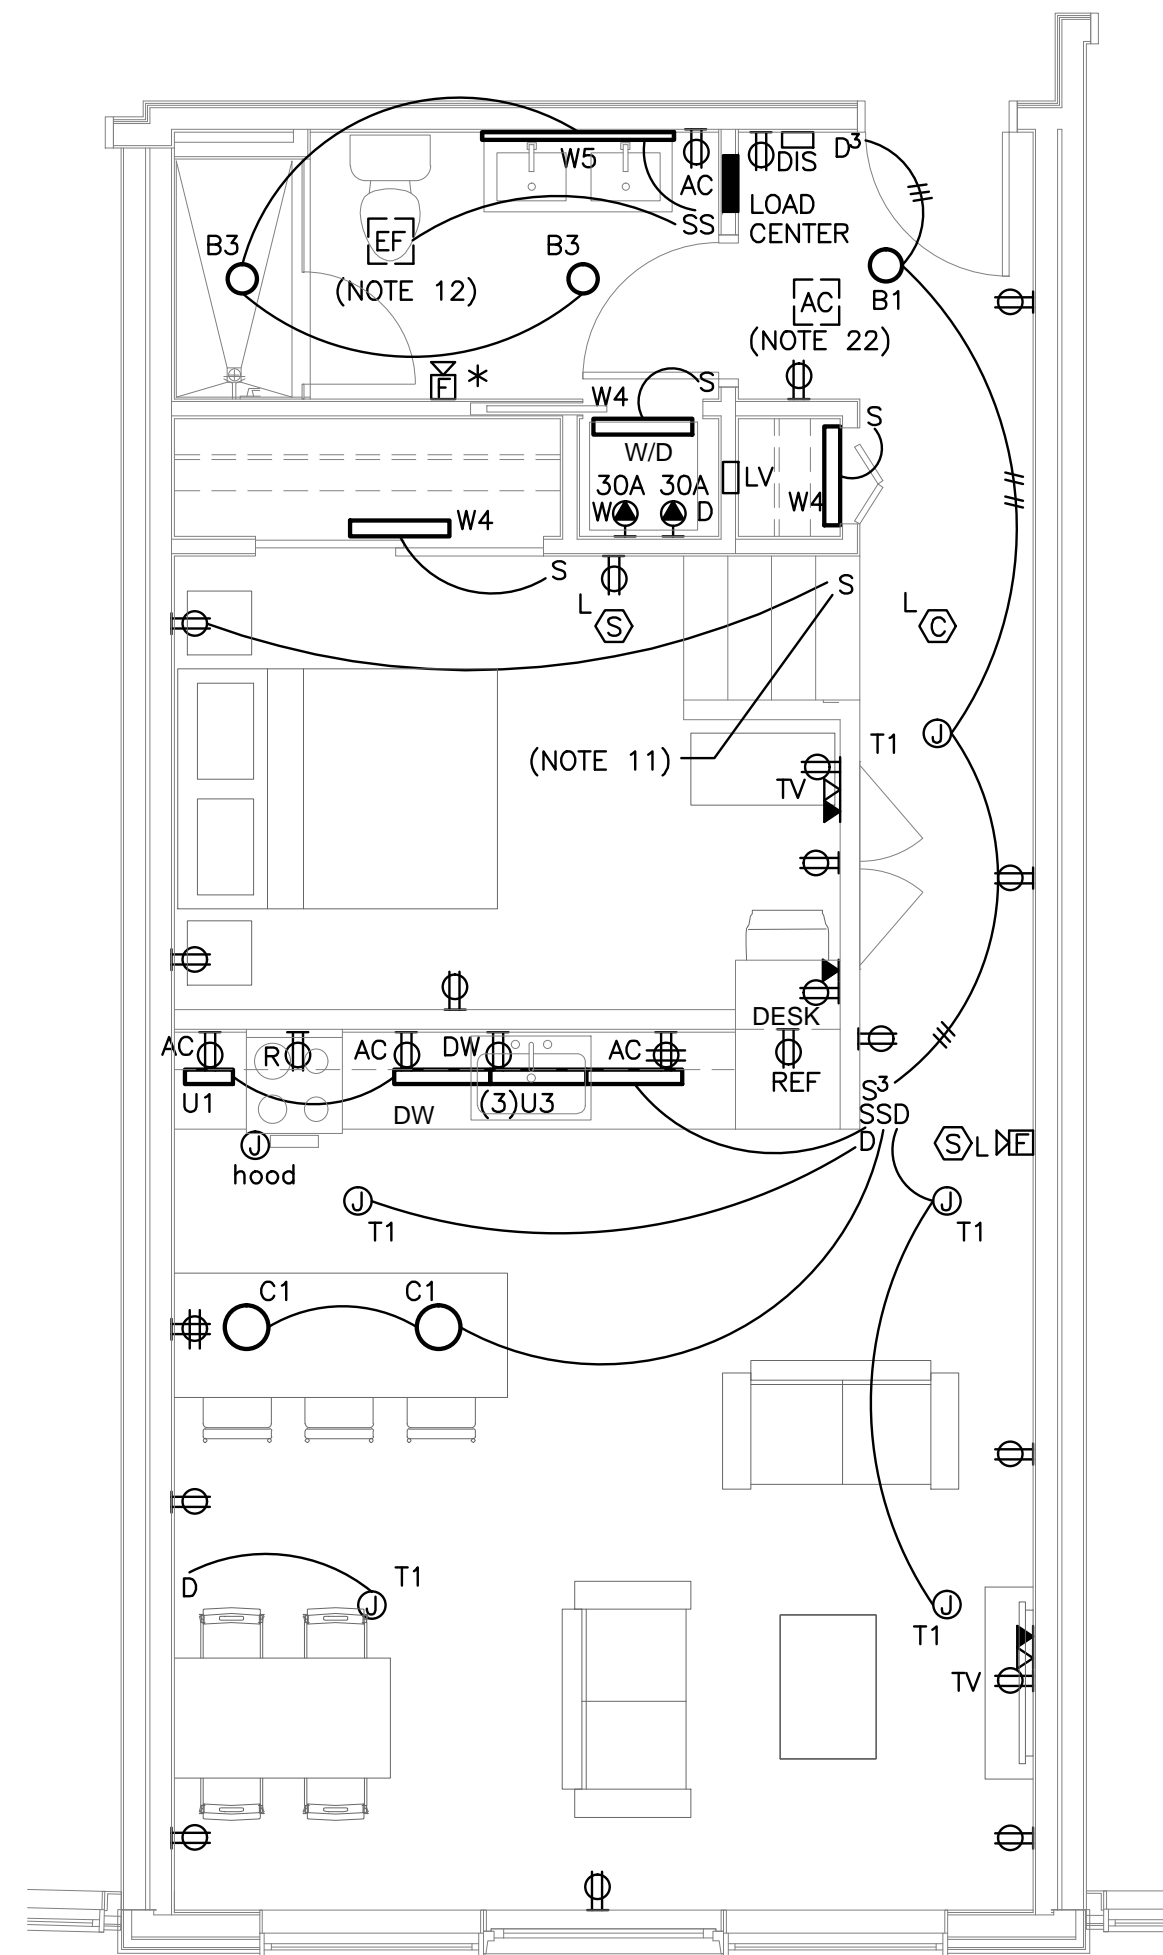


4 | UNITS 204, 304, 404 & 504
1/4" = 1'-0"

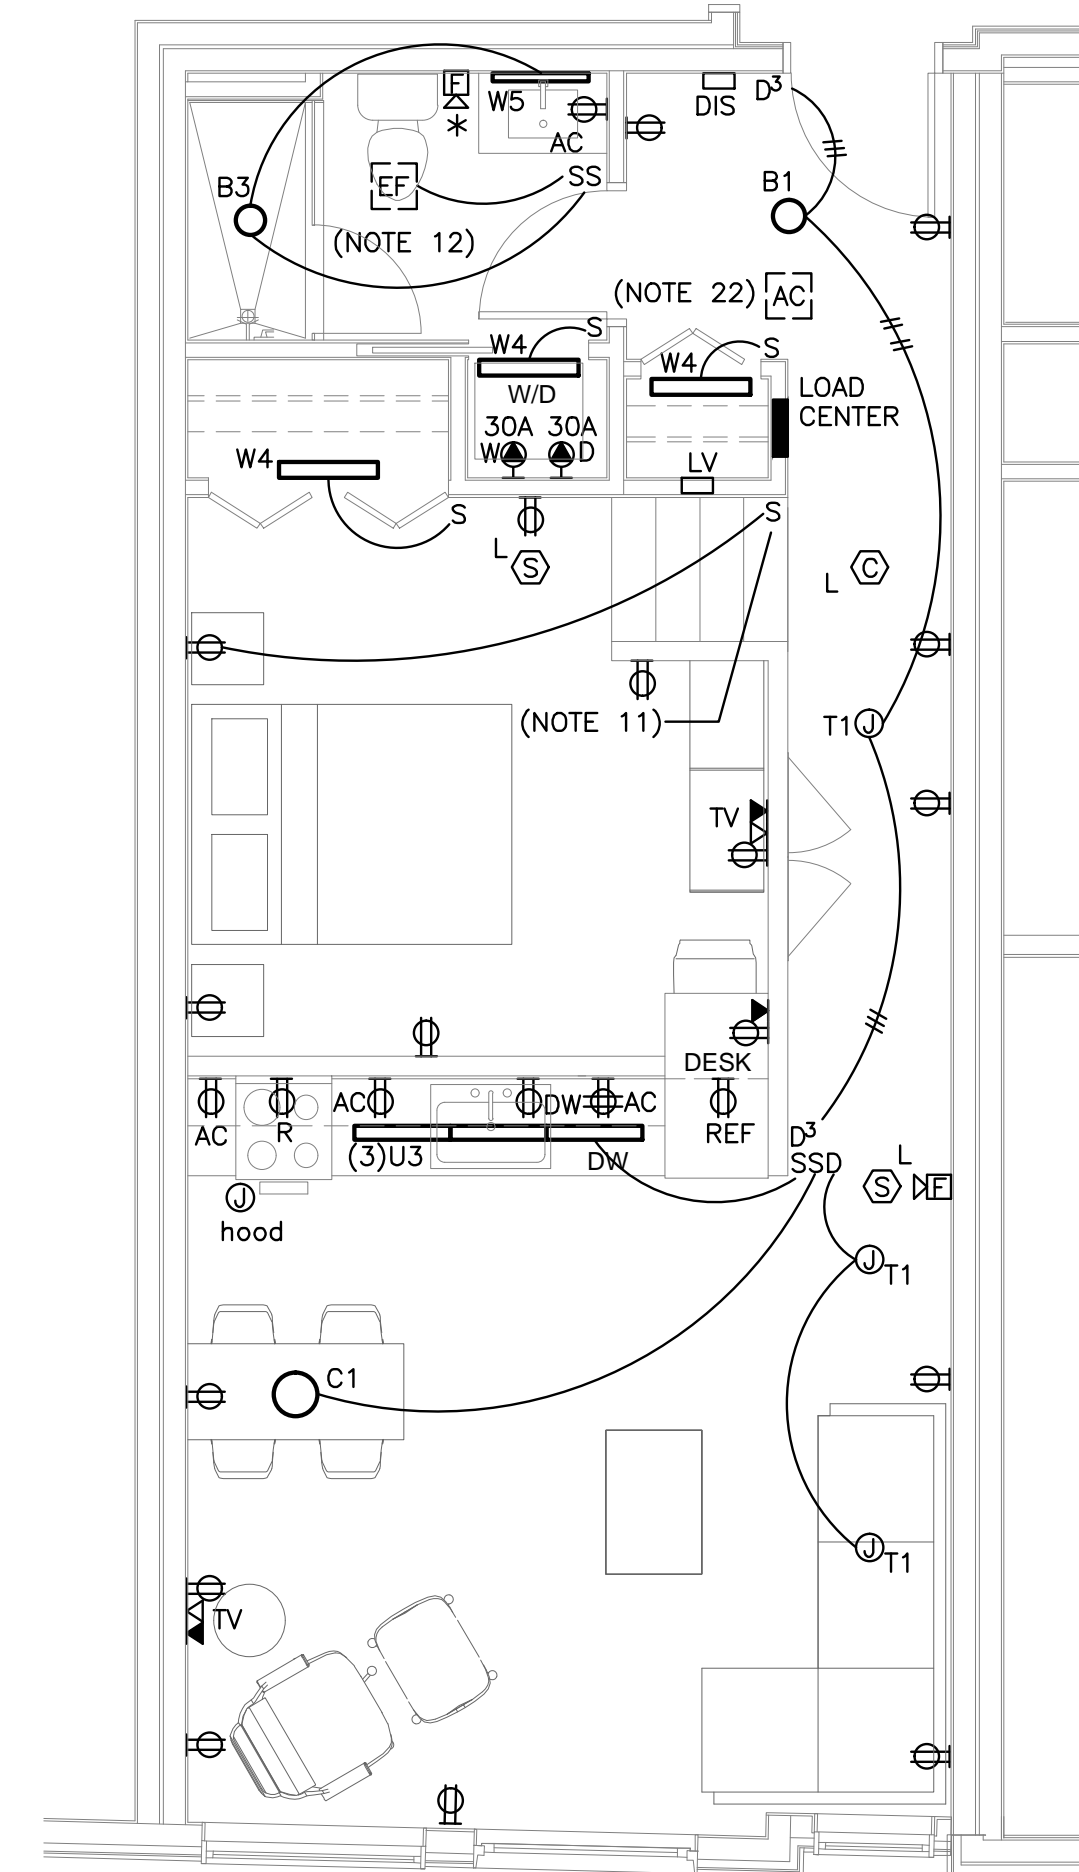


5 | UNITS 205 & 305
1/4" = 1'-0"

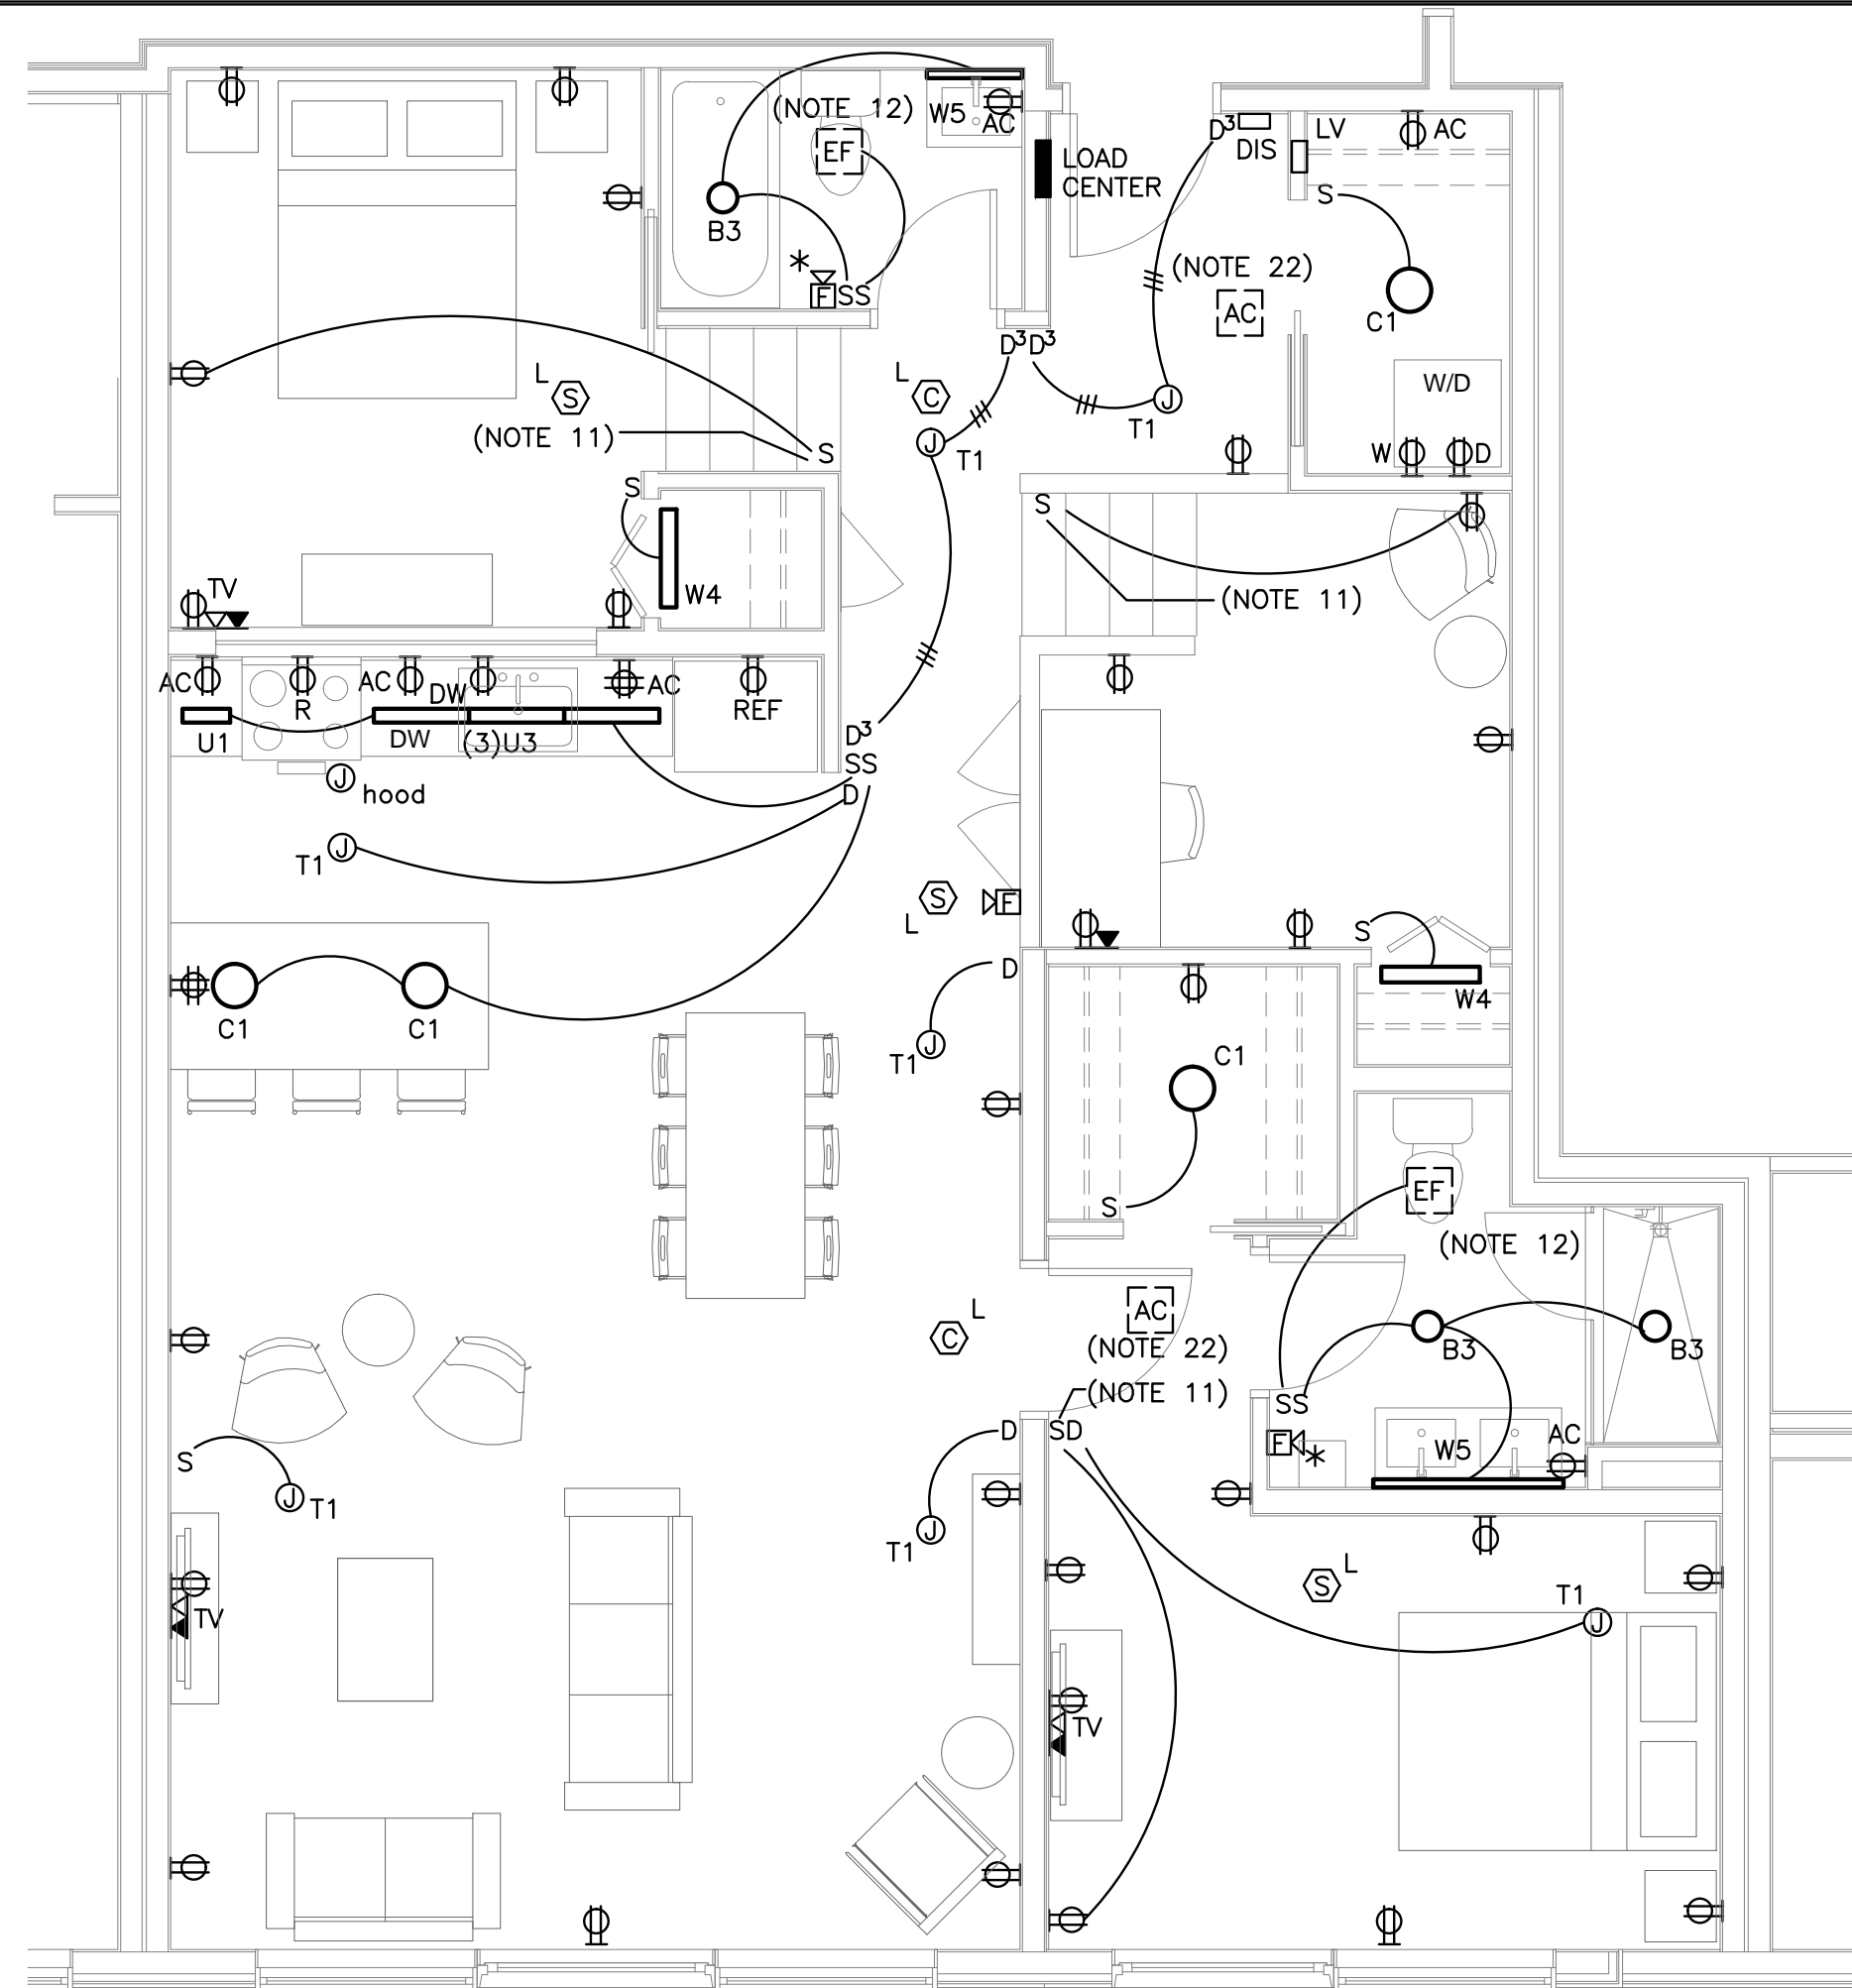

2 | UNITS 202 & 302
1/4" = 1'-0"

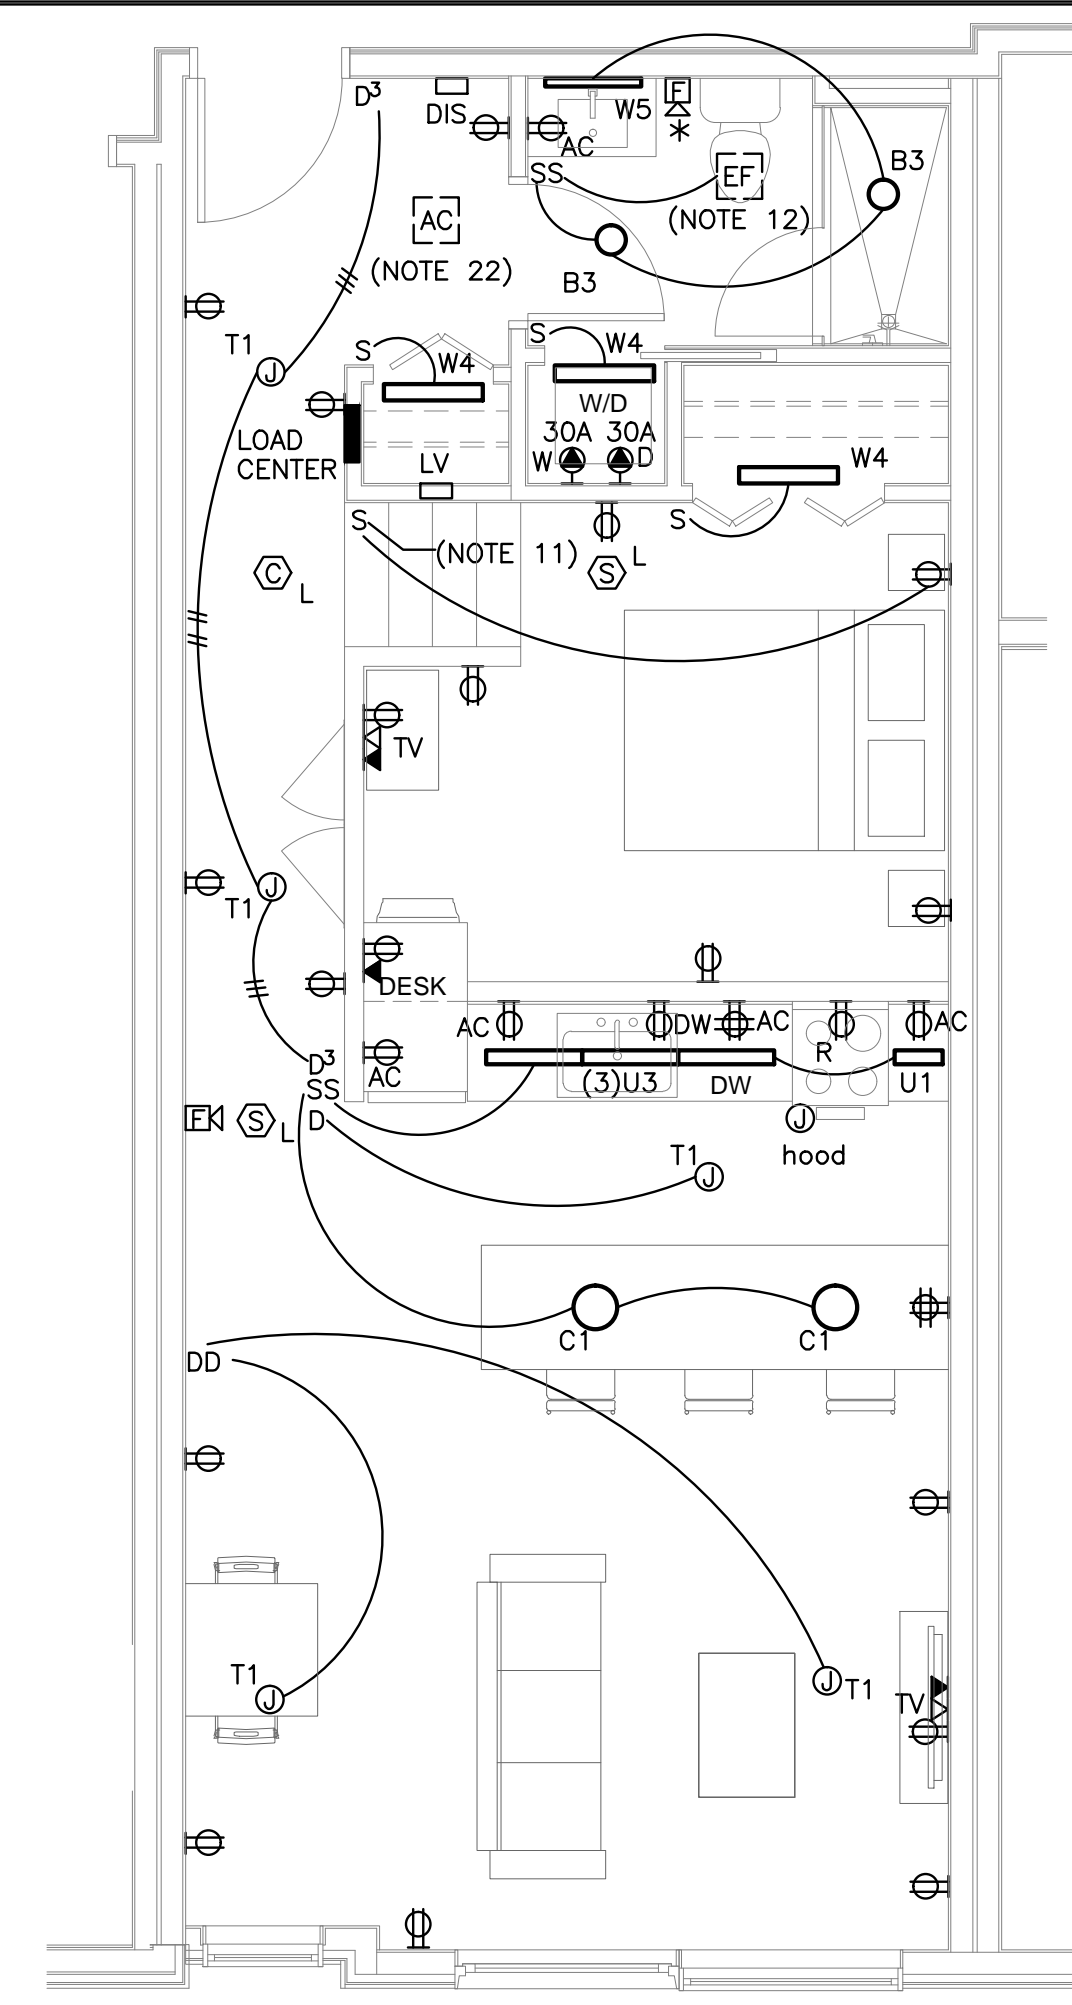

3 | UNITS 203, 303, 403 & 503
1/4" = 1'-0"

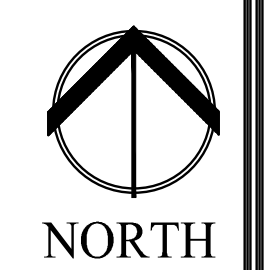

E3.01

Date: JUNE 17 2016
Scale: 1/4" = 1'-0"
UNITS 201-205, 301-305,
403, 404, 503 & 504

Revisions:
06/17/16 100% REVIEW SET
07/22/16 REVISED PLANS
07/28/16 ADDENDUM A

Project:
LUMINATO
Newbury Street Portland, Maine

Architect:
ARCHITECT
architects
48 Union Wharf Portland, Maine 04101
(207) 772-6022 Fax (207) 772-4056

Consultant:
Bartlett Design
ELECTRICAL ENGINEERING
441 HUNTERTON AVENUE PORTLAND, ME 04103
TEL: (207) 443-3447 FAX: (207) 443-3000

Prepared For:
NewHeight Group

