



1 | UNIT 406
1/4" = 1'-0"

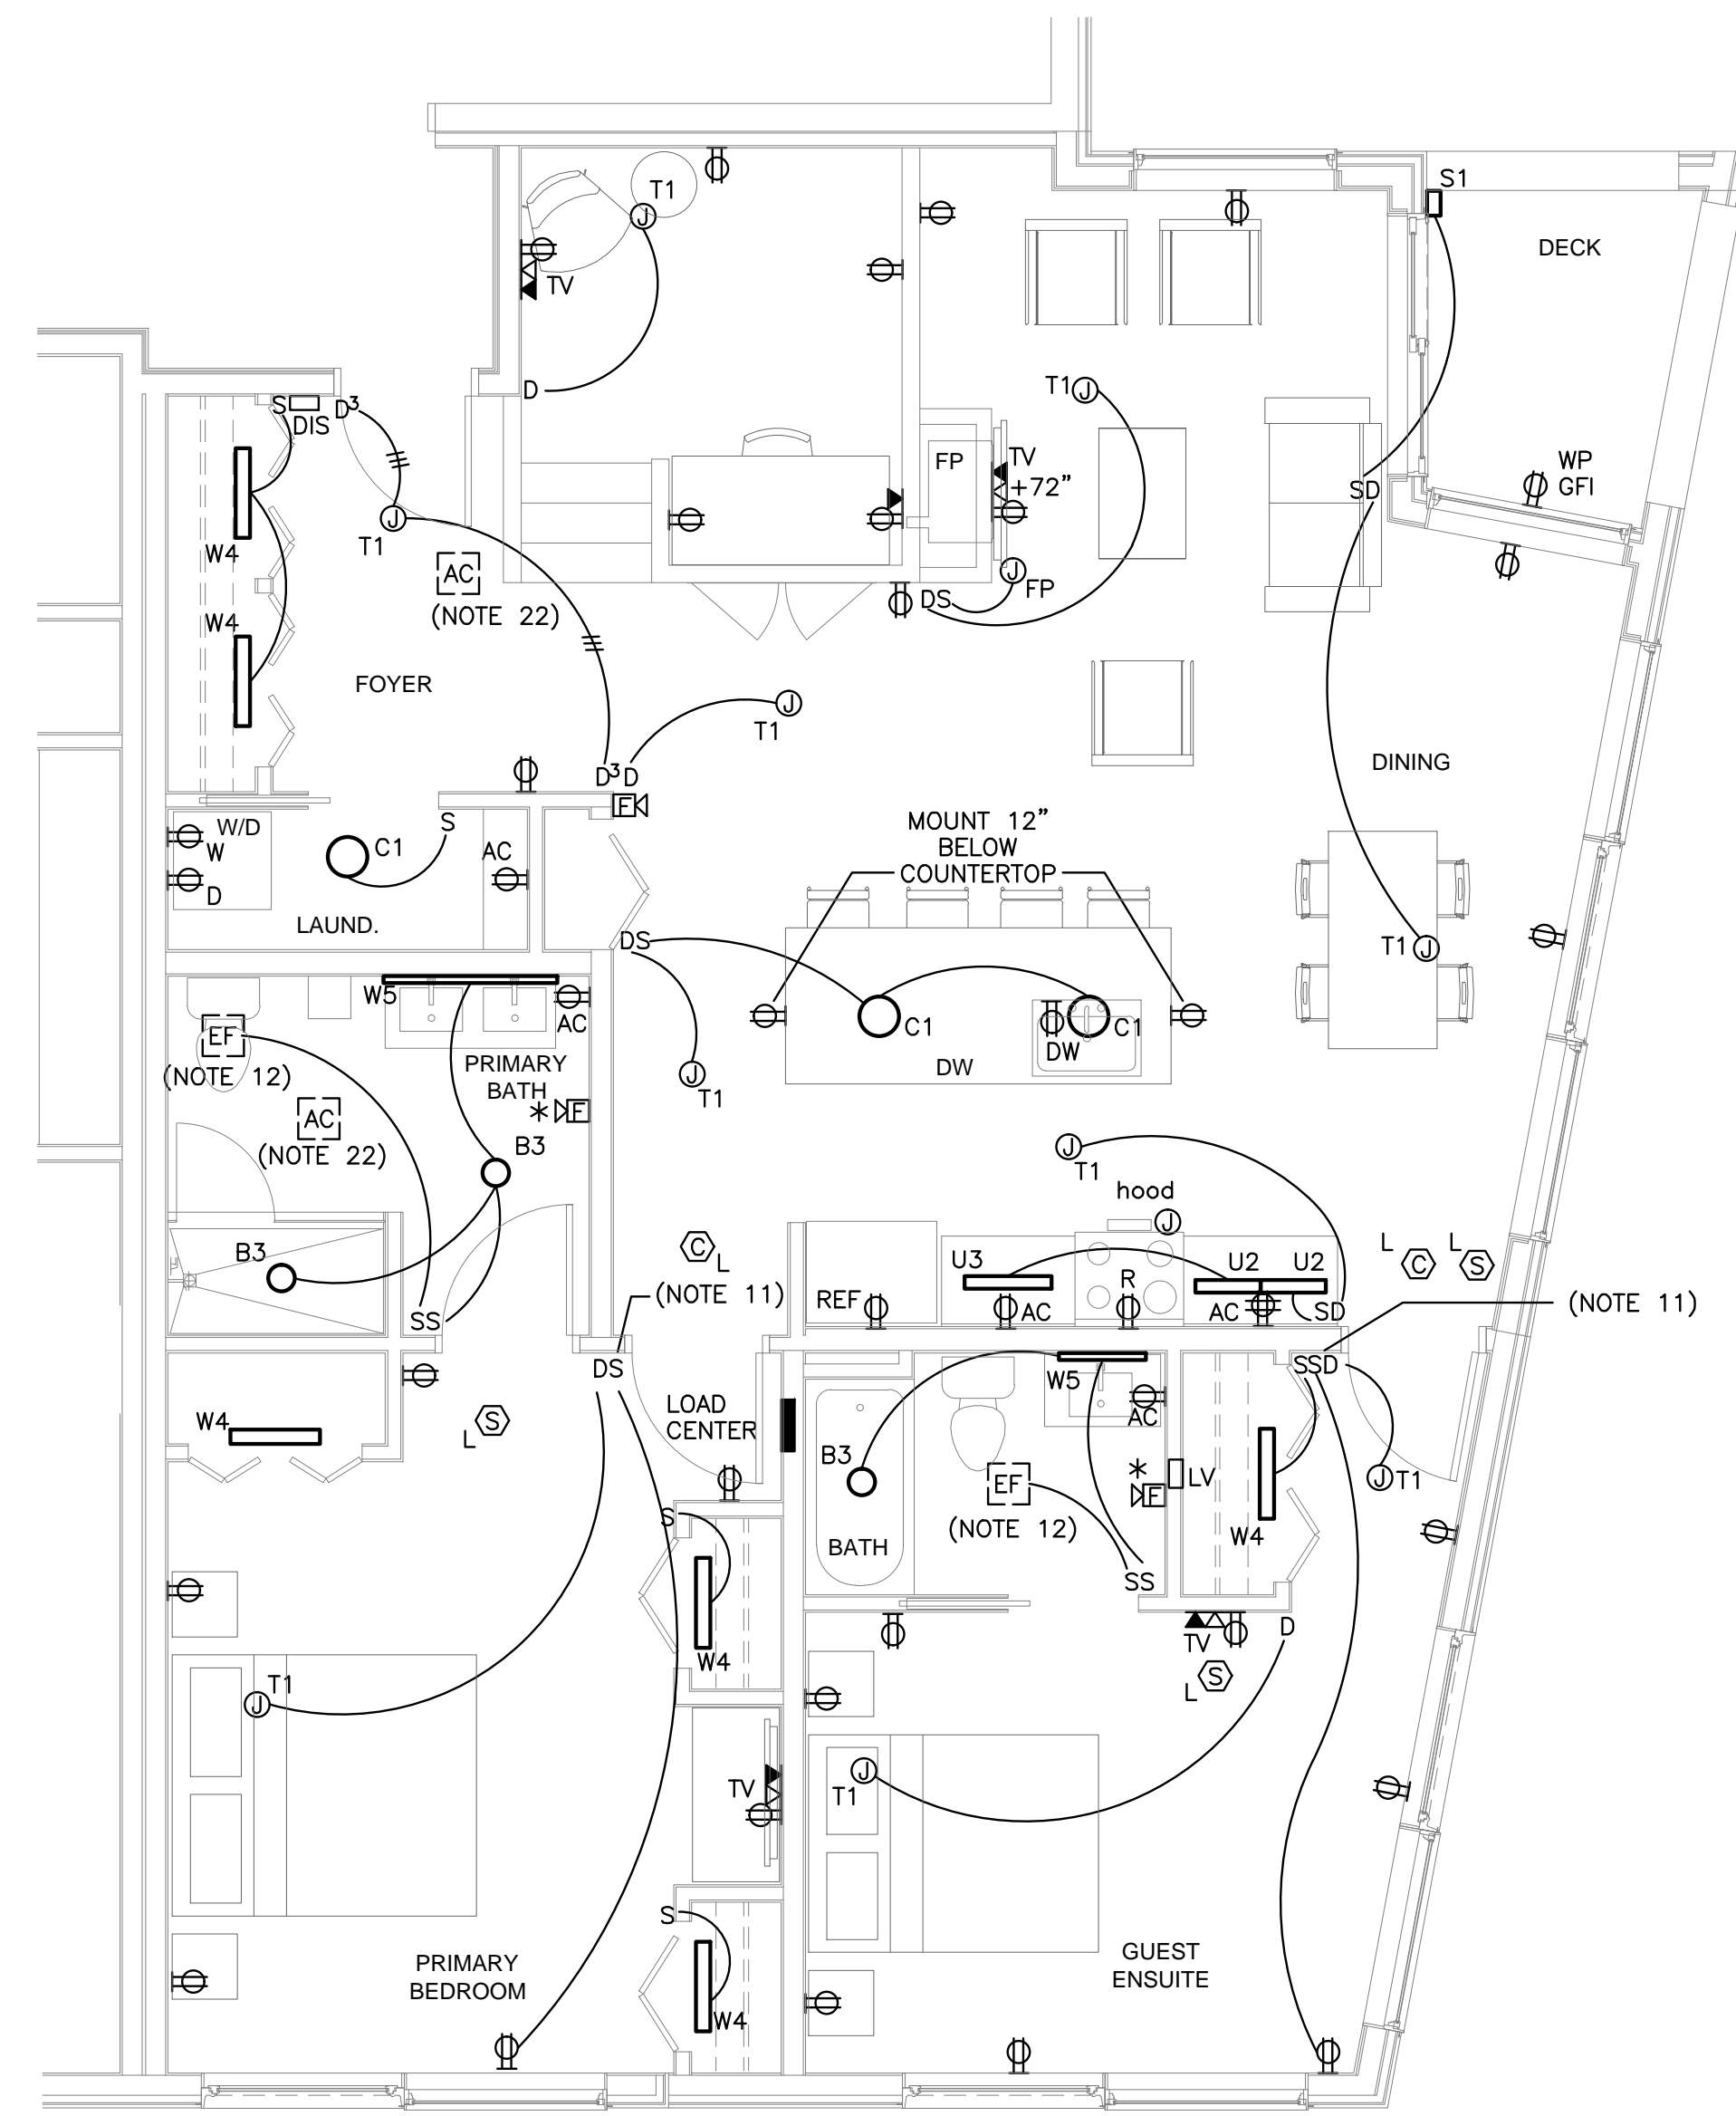

2 | UNIT 501
1/4" = 1'-0"

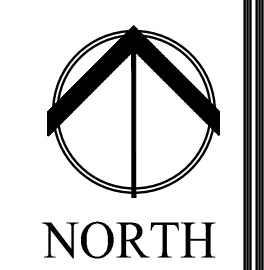

E3.03

Date: JUNE 17 2016
Scale: 1/4" = 1'-0"
Revisions:
06/17/16 100% REVIEW SET
07/22/16 REVISED PLANS
07/28/16 ADDENDUM A
UNITS 406 & 501

Project:
LUMINATO
Newbury Street Portland, Maine

Architect:
ARCHETYPE
architects
48 Union Wharf Portland, Maine 04101
(207) 772-6022 Fax (207) 772-4056

Consultant:
Bartlett Design
ELECTRICAL ENGINEERING
447 BROADWAY PORTLAND, ME 04102
TEL: (207) 448-5447 FAX: (207) 448-5000

Prepared For:
NewHeight Group

