


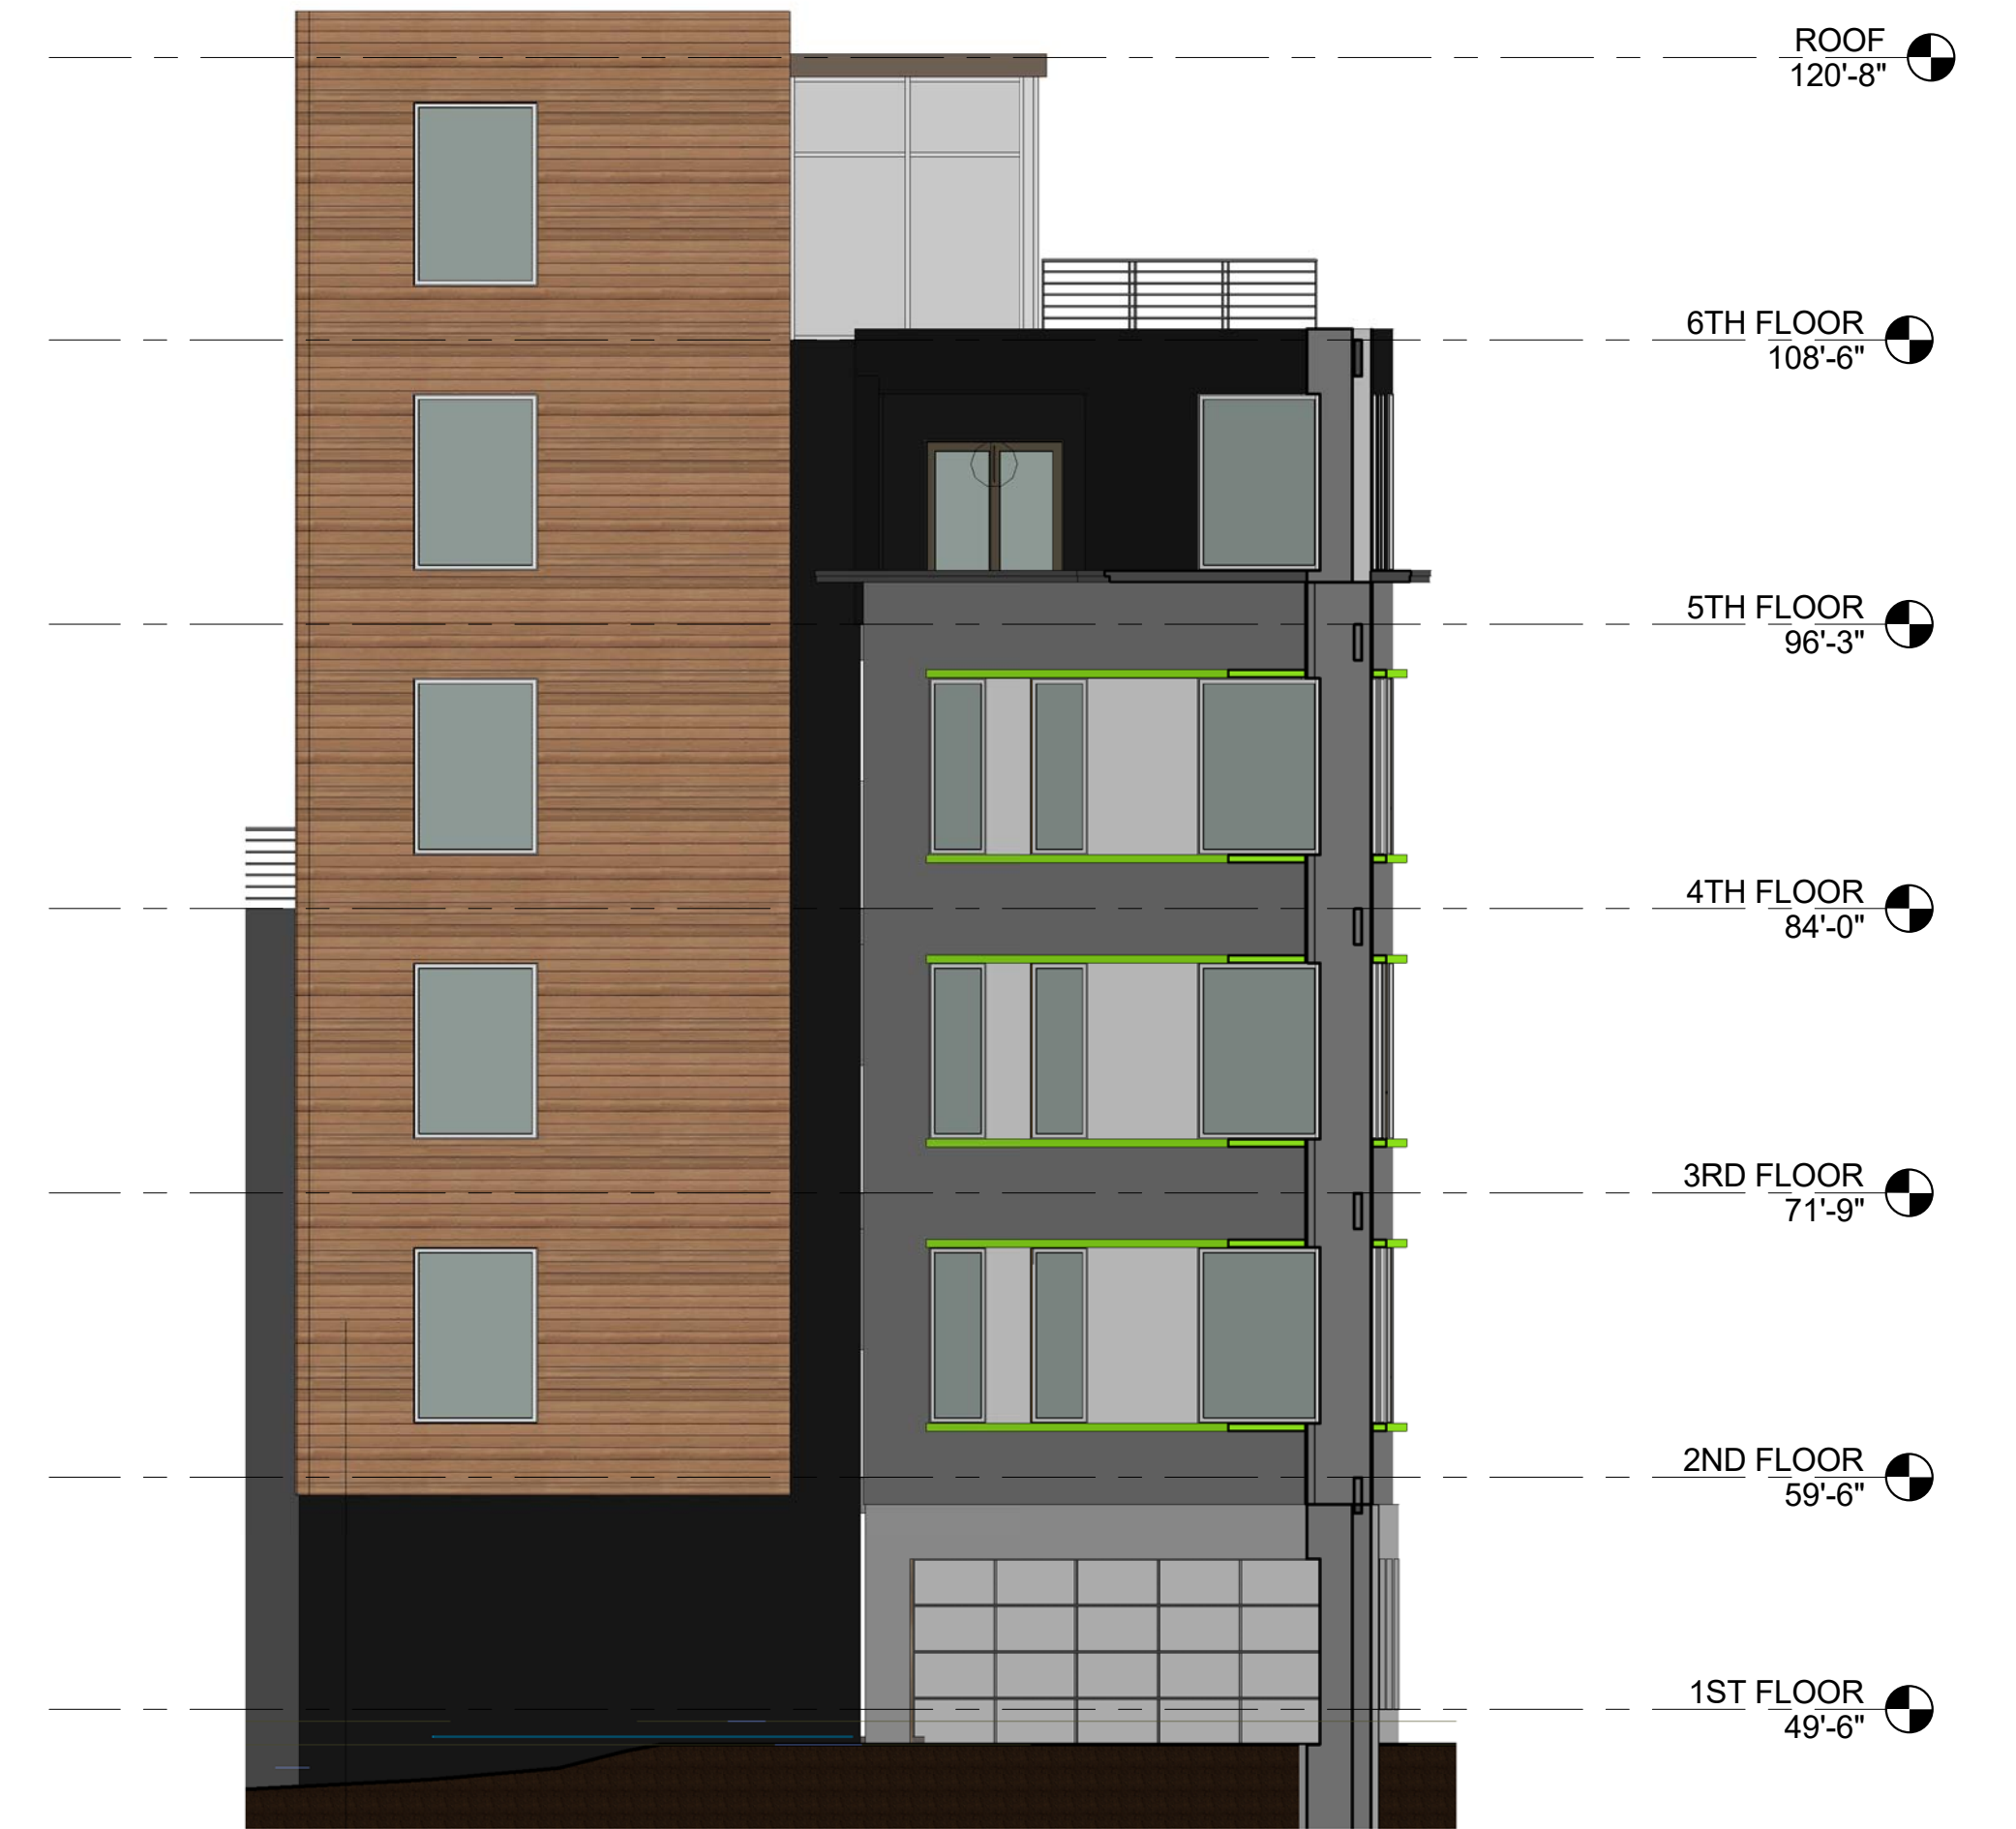

1 | NORTH ELEVATION  
1/8" = 1'-0"  
0 2'-0" 4'-0" 8'-0" 16'-0"



2 | WEST ELEVATION  
1/8" = 1'-0"  
0 2'-0" 4'-0" 8'-0" 16'-0"

# LUMINATO

Newbury Street Portland, Maine

JAN. 25, 2016

A2.2