


1 | ROOF PARAPET DETAIL - HIGH

1 1/2" = 1'-0" 0 0.3 0.6 1.0 2.0

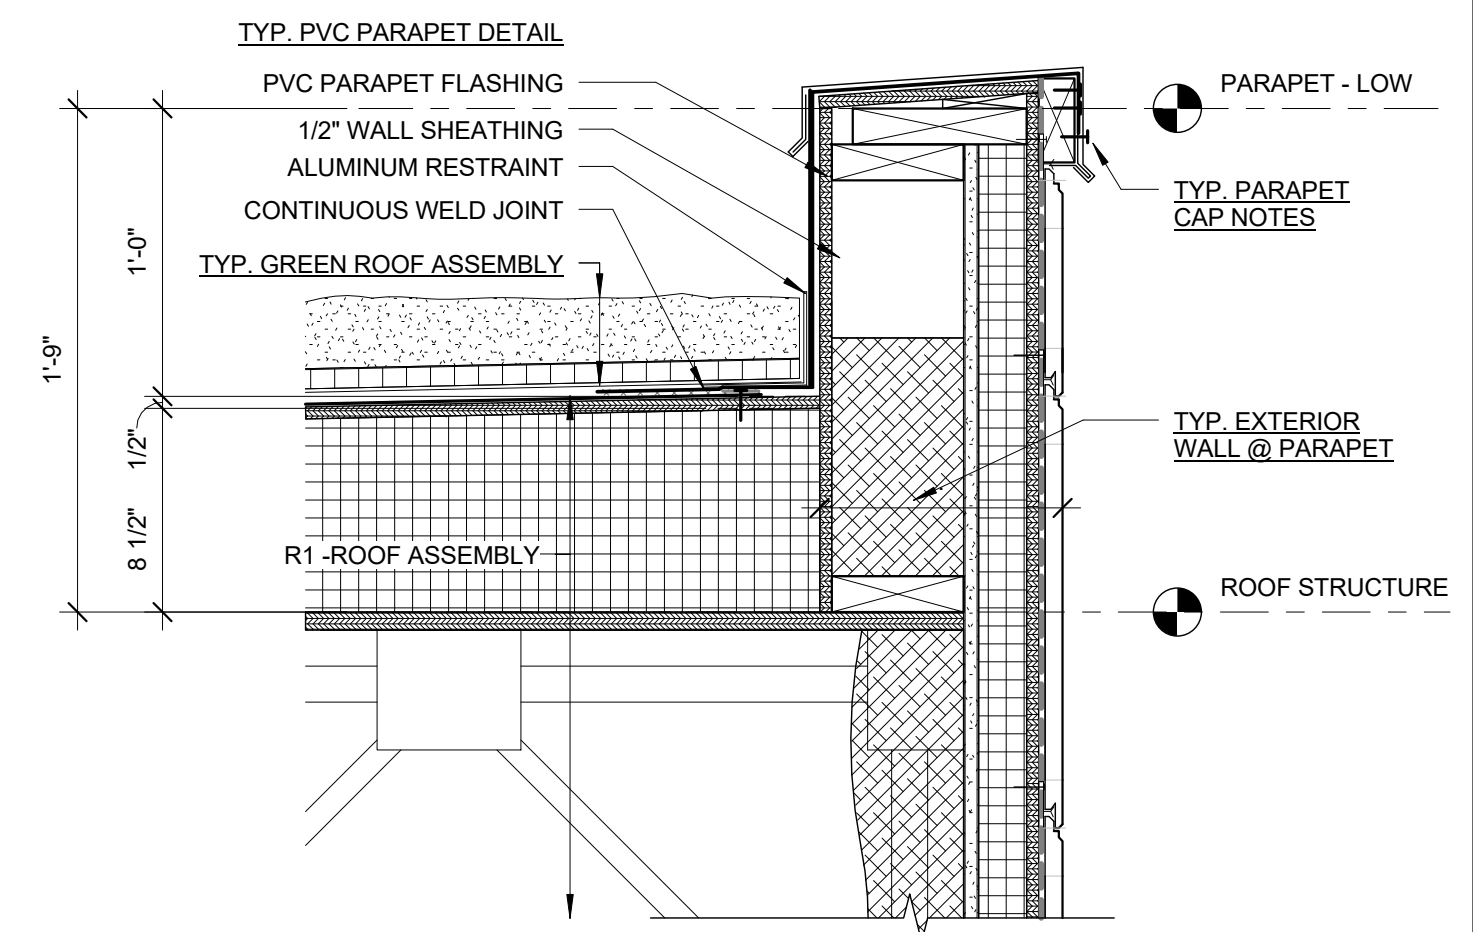

2 | ROOF PARAPET DETAIL - LOW

1 1/2" = 1'-0" 0 0.3 0.6 1.0 2.0

Prepared For:
NewHeight Group

118 Congress Street, Unit 401
Portland, Maine

Consultant:

ARCHETYPE
architects

48 Union Wharf Portland, Maine 04101
(207) 772-6022 ARCHETYPE@ARCHETYPEPA.COM

Architect:

Project:
LUMINATO

Newbury Street Portland, Maine

Revisions:

Date: MAR 24, 2016
Scale: 1 1/2" = 1'-0"

DETAILS - ROOF

A5.01