


1 WALL SIGN DETAILS
NOT TO SCALE

SIGN MATERIAL SHALL BE AS SPECIFIED IN SECTION 119 OF THE MDOT STANDARD SPECIFICATIONS.


PARKING SPACES

- 16 - 8'-6" x 18'-0"
- 4 - 8'-0" x 18'-0"
- 2 - 8'-6" x 15'-0" COMPACT SPACES
- 2 - 8'-0" x 15'-0" COMPACT SPACES
- 2 - 8'-0" x 18'-0" ACCESSIBLE SPACE W/ ACCESS AISLE


2 STRIPING DETAILS
NOT TO SCALE

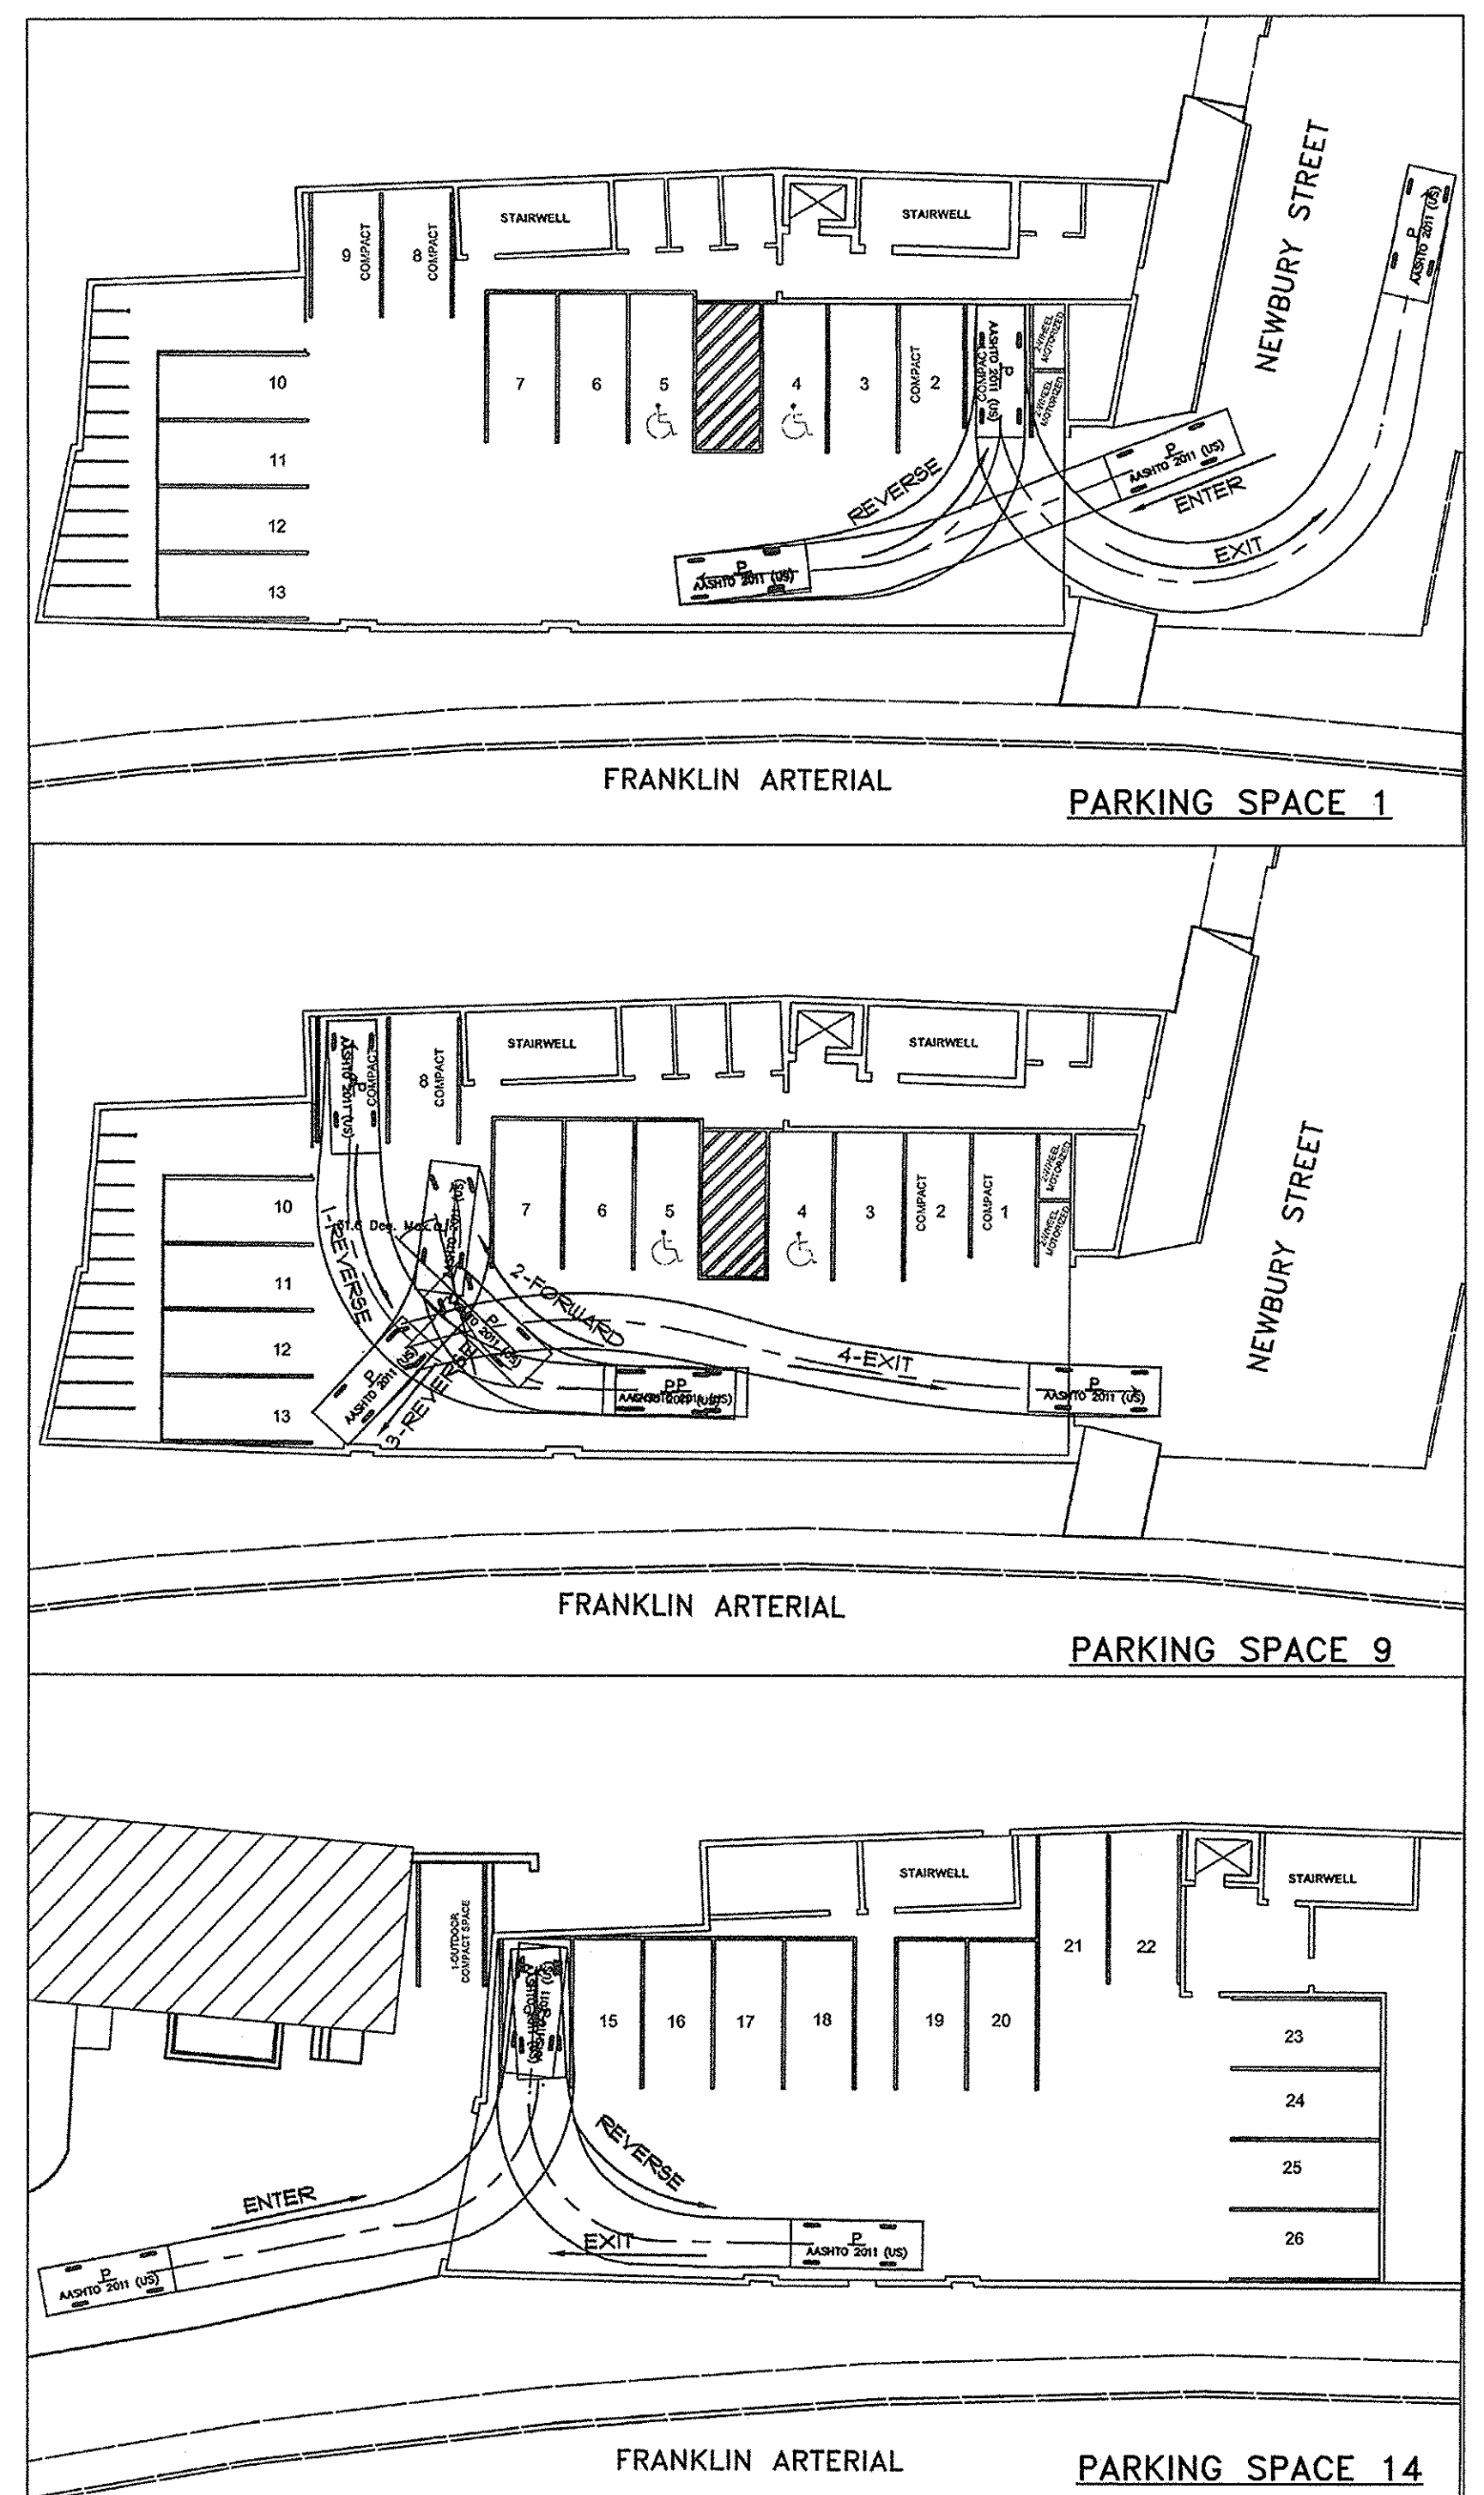


SAMPLE PARKING MOVEMENTS
SCALE: 1"=20'

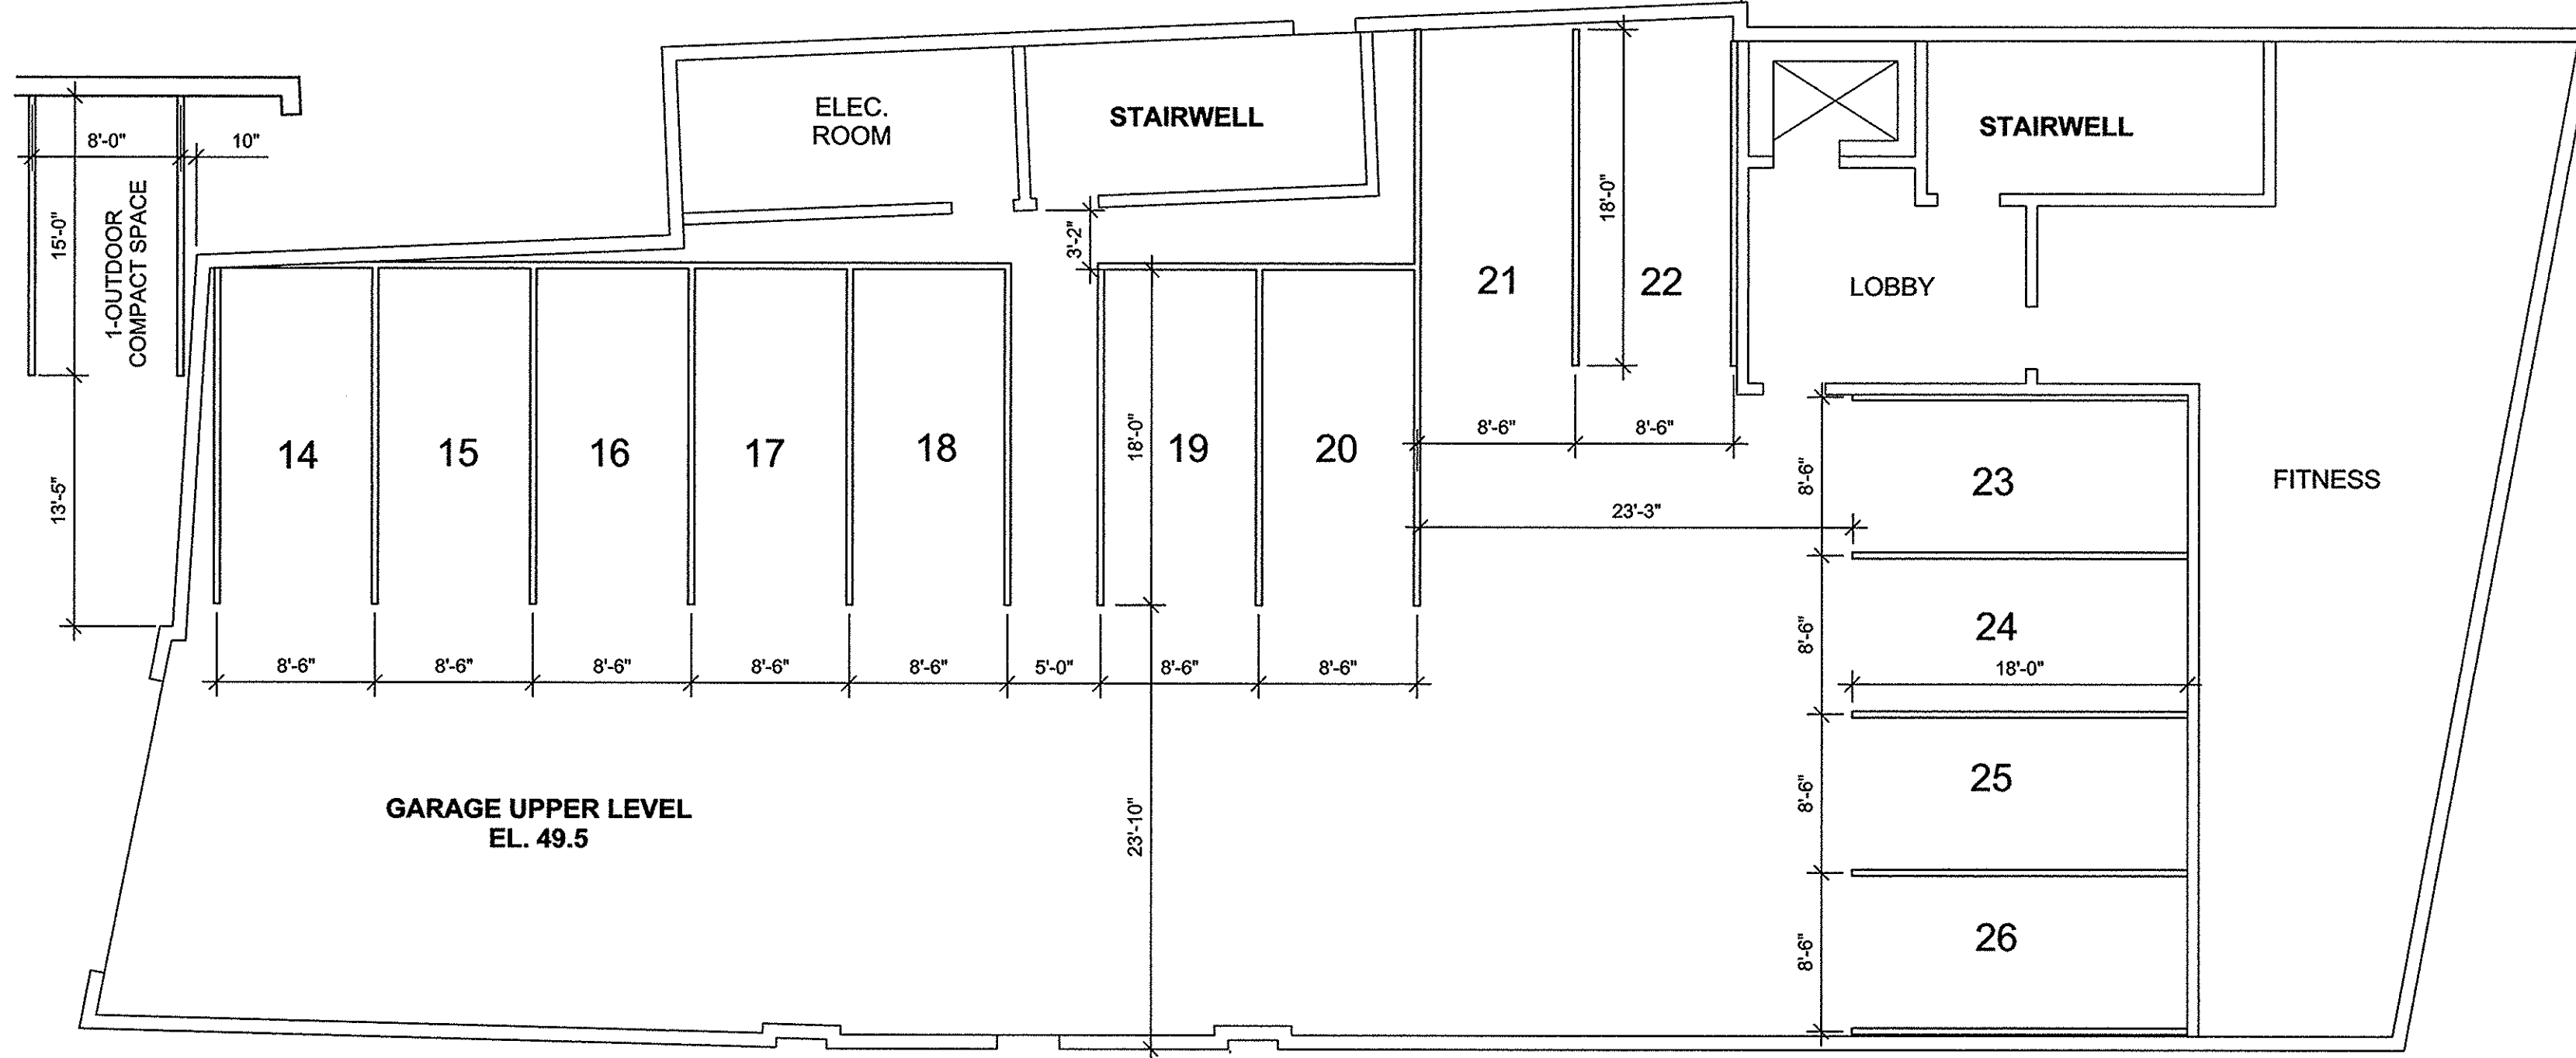

1st FLOOR PARKING—FEDERAL STREET ENTRANCE
SCALE: 1/8" = 1'-0"

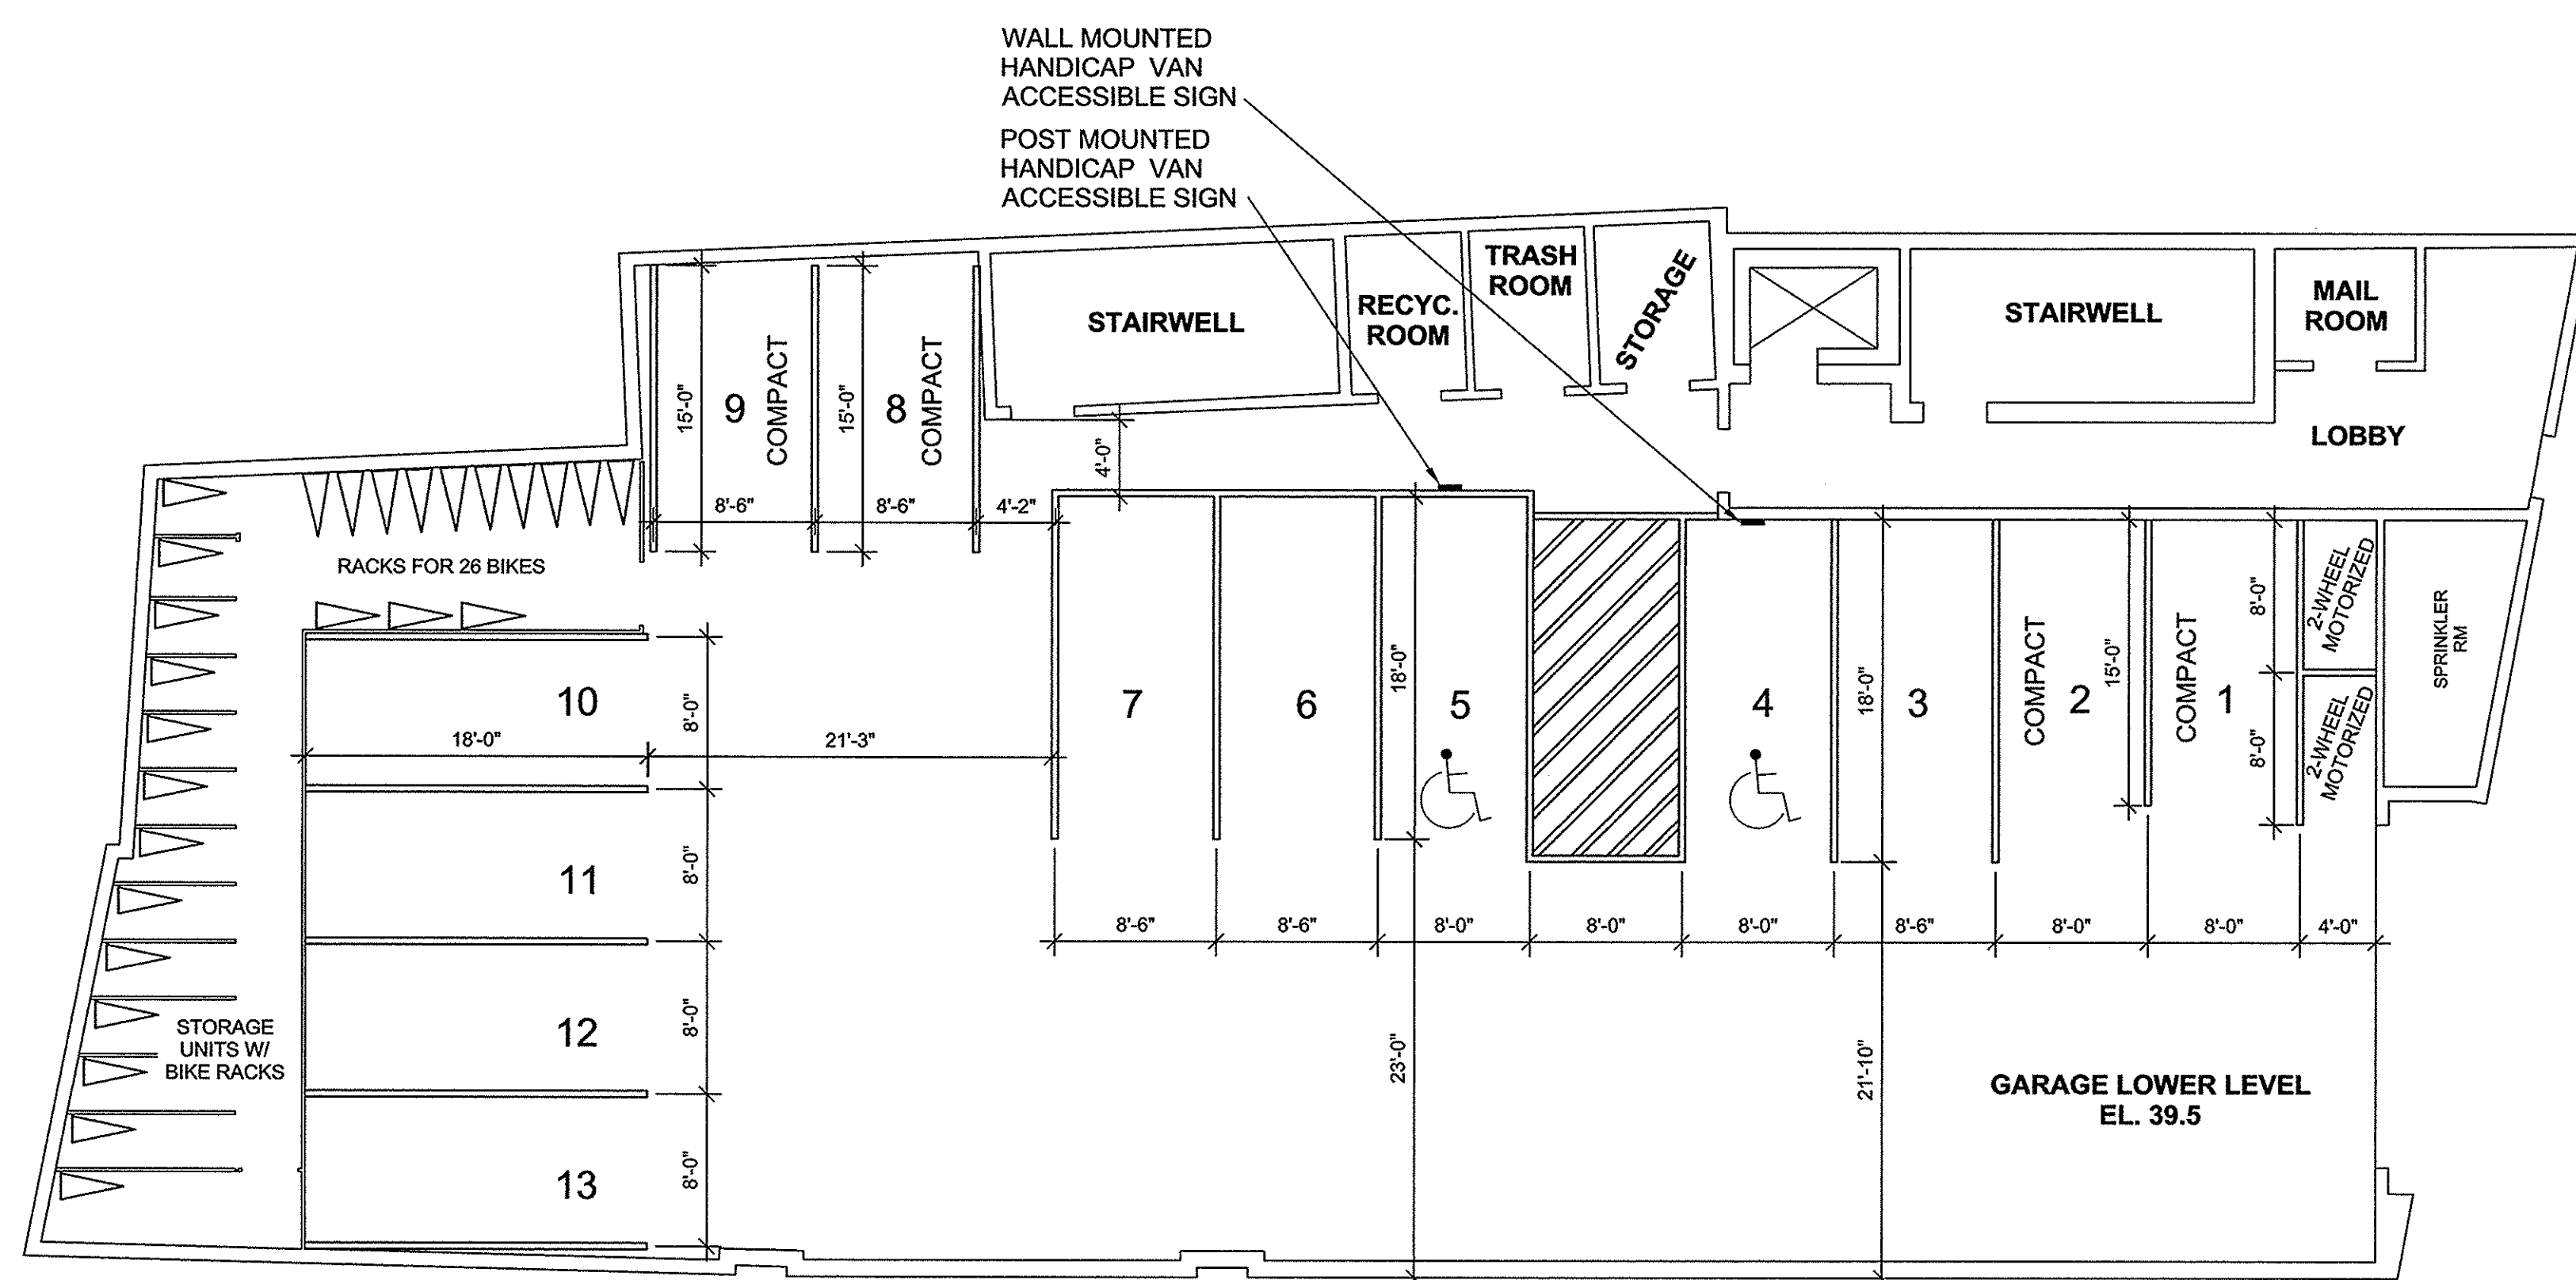

BASEMENT PARKING—NEWBURY STREET ENTRANCE
SCALE: 1/8" = 1'-0"

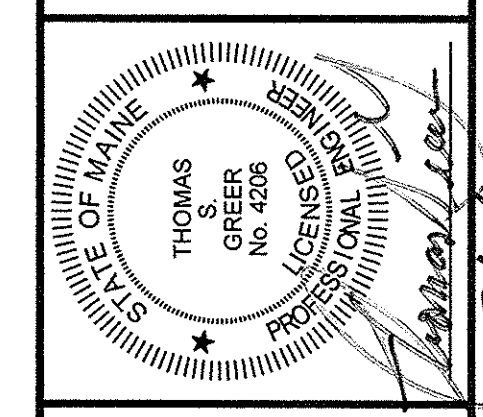

REV.	DATE	DESCRIPTION
1	3/8/16	REV'D PER STAFF REVIEW COMMENTS

LUMINATO CONDOMINIUM, LLC
118 CONGRESS STREET, UNIT 401
PORTLAND, MAINE

SCALE: AS SHOWN
DATE: JANUARY 22, 2016
PROJECT: 15178

DRN BY: JDC
DESIGN BY: TSG
CHK BY: *TSG*

LUMINATO CONDOMINIUMS
169 NEWBURY STREET, PORTLAND, MAINE

PARKING LAYOUT & DETAILS