




**4 | ROOF DRAIN DETAIL**  
 1 1/2" = 1'-0"

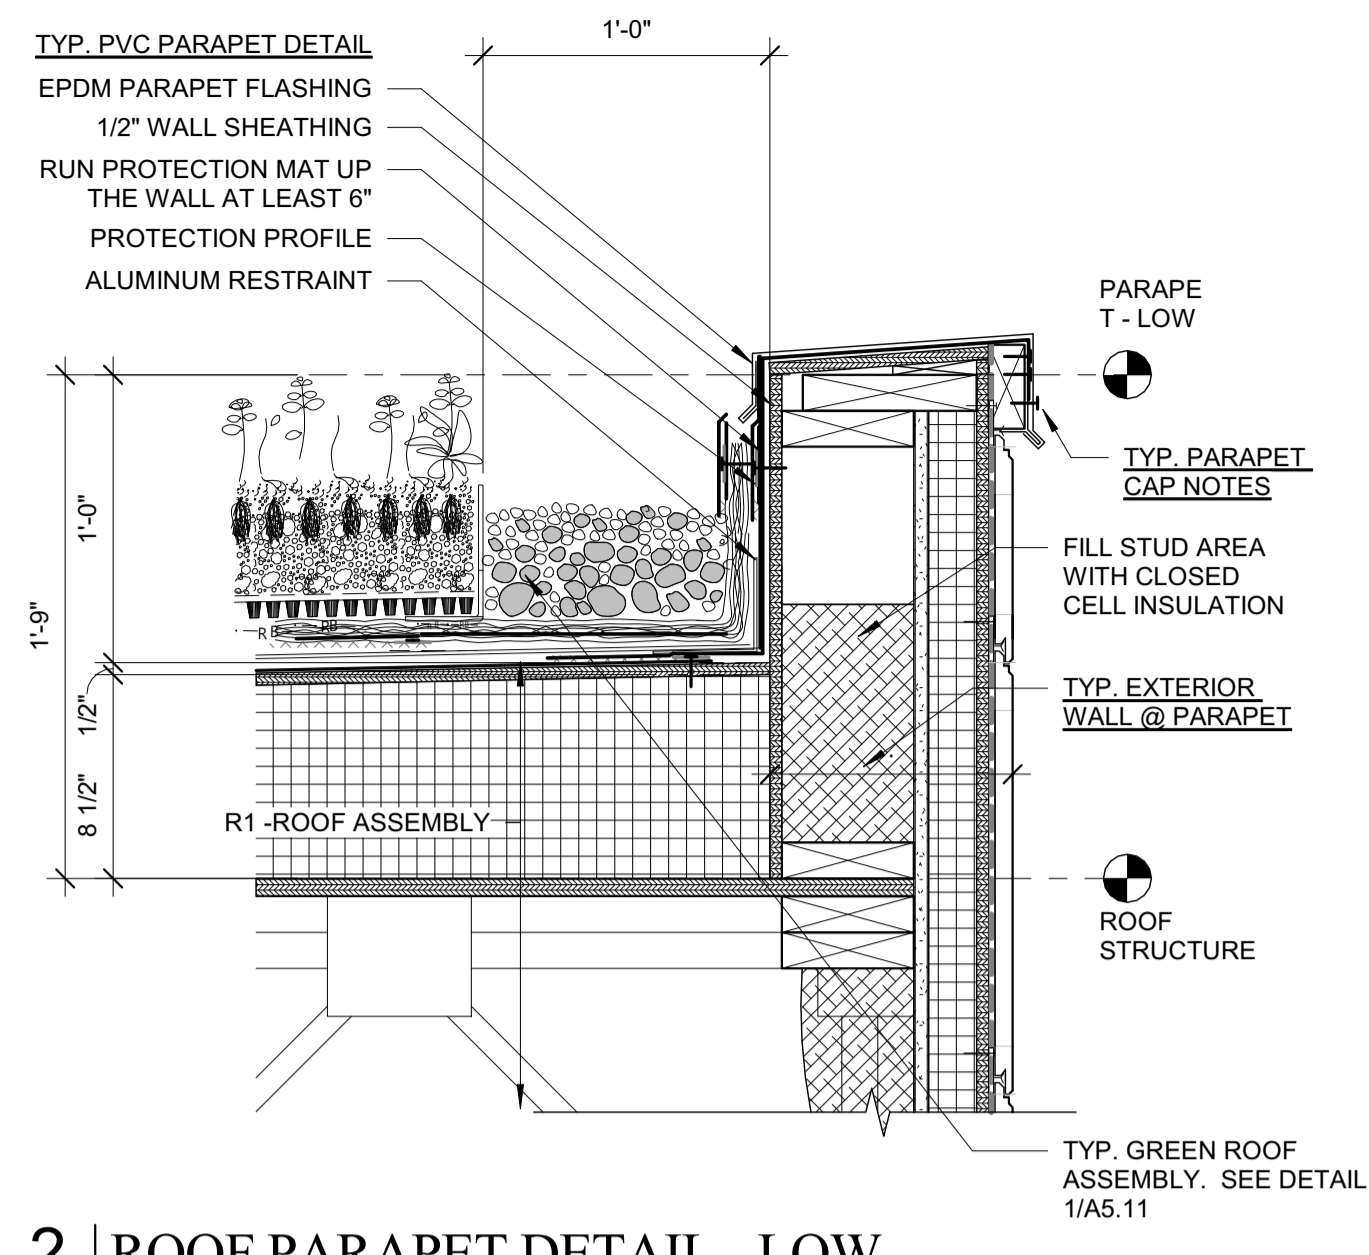


**2 | ROOF PARAPET DETAIL - LOW**  
 1 1/2" = 1'-0"

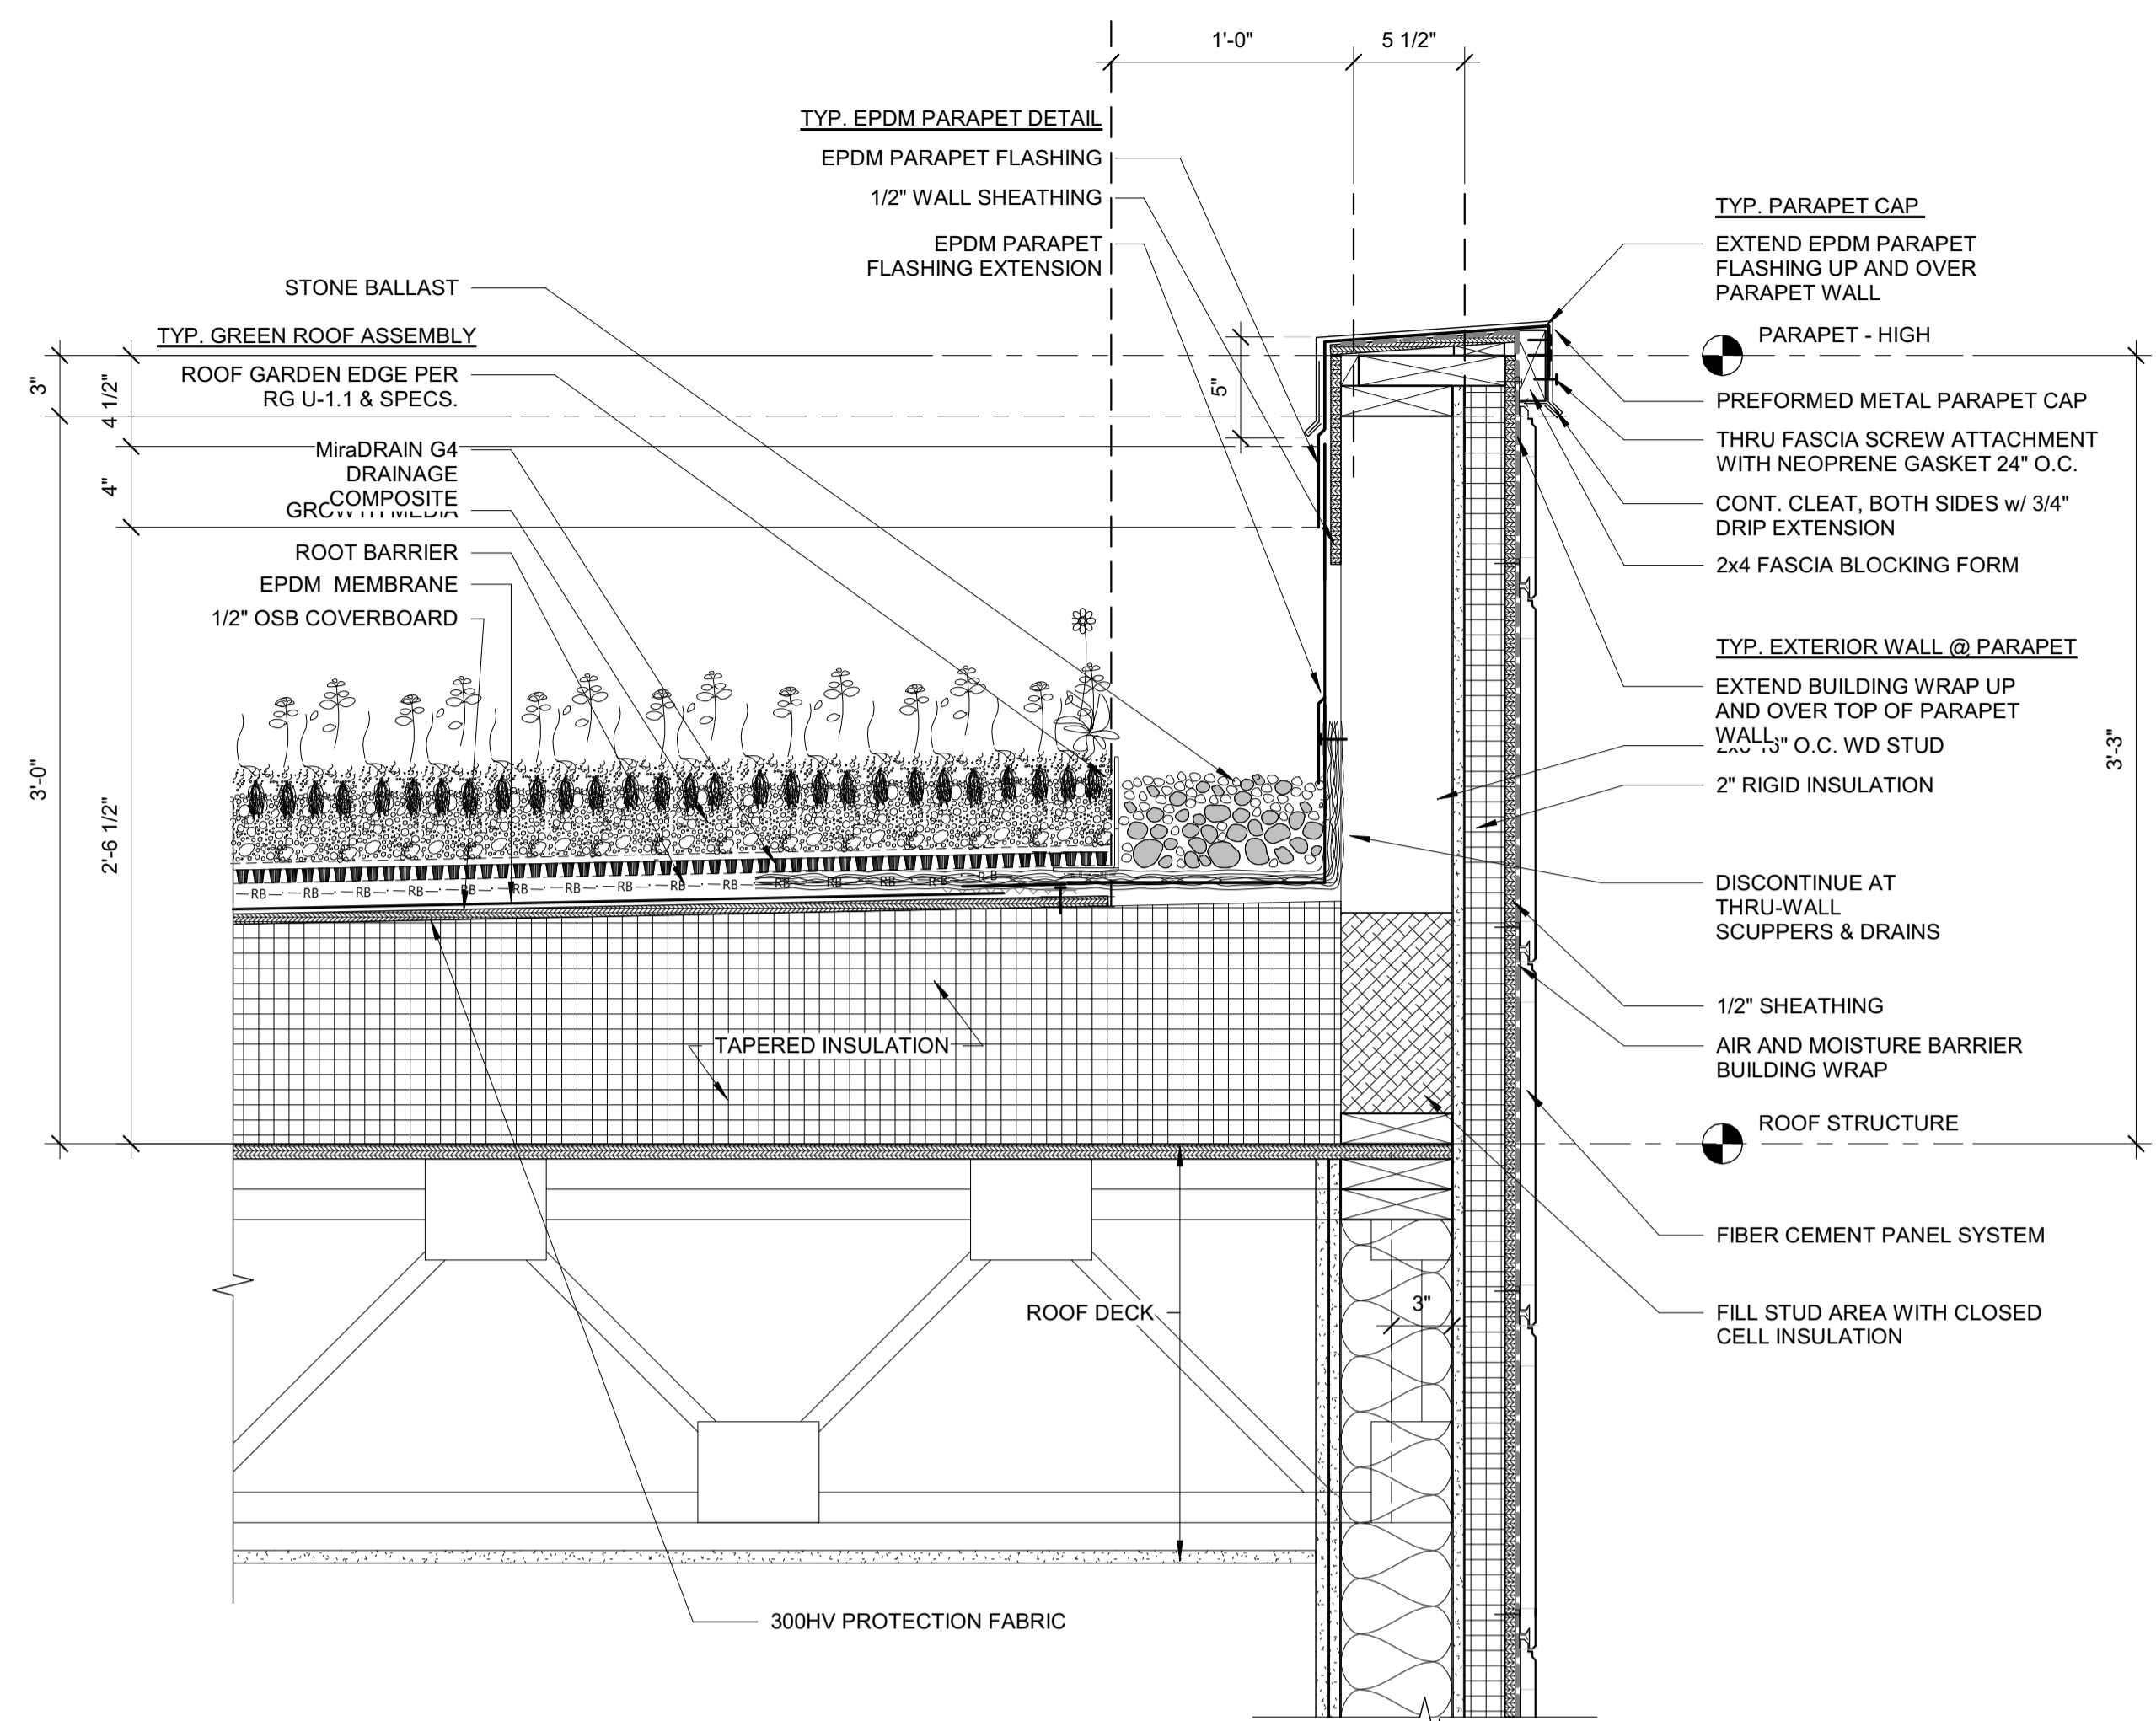


**1 | ROOF PARAPET DETAIL - HIGH**  
 1 1/2" = 1'-0"

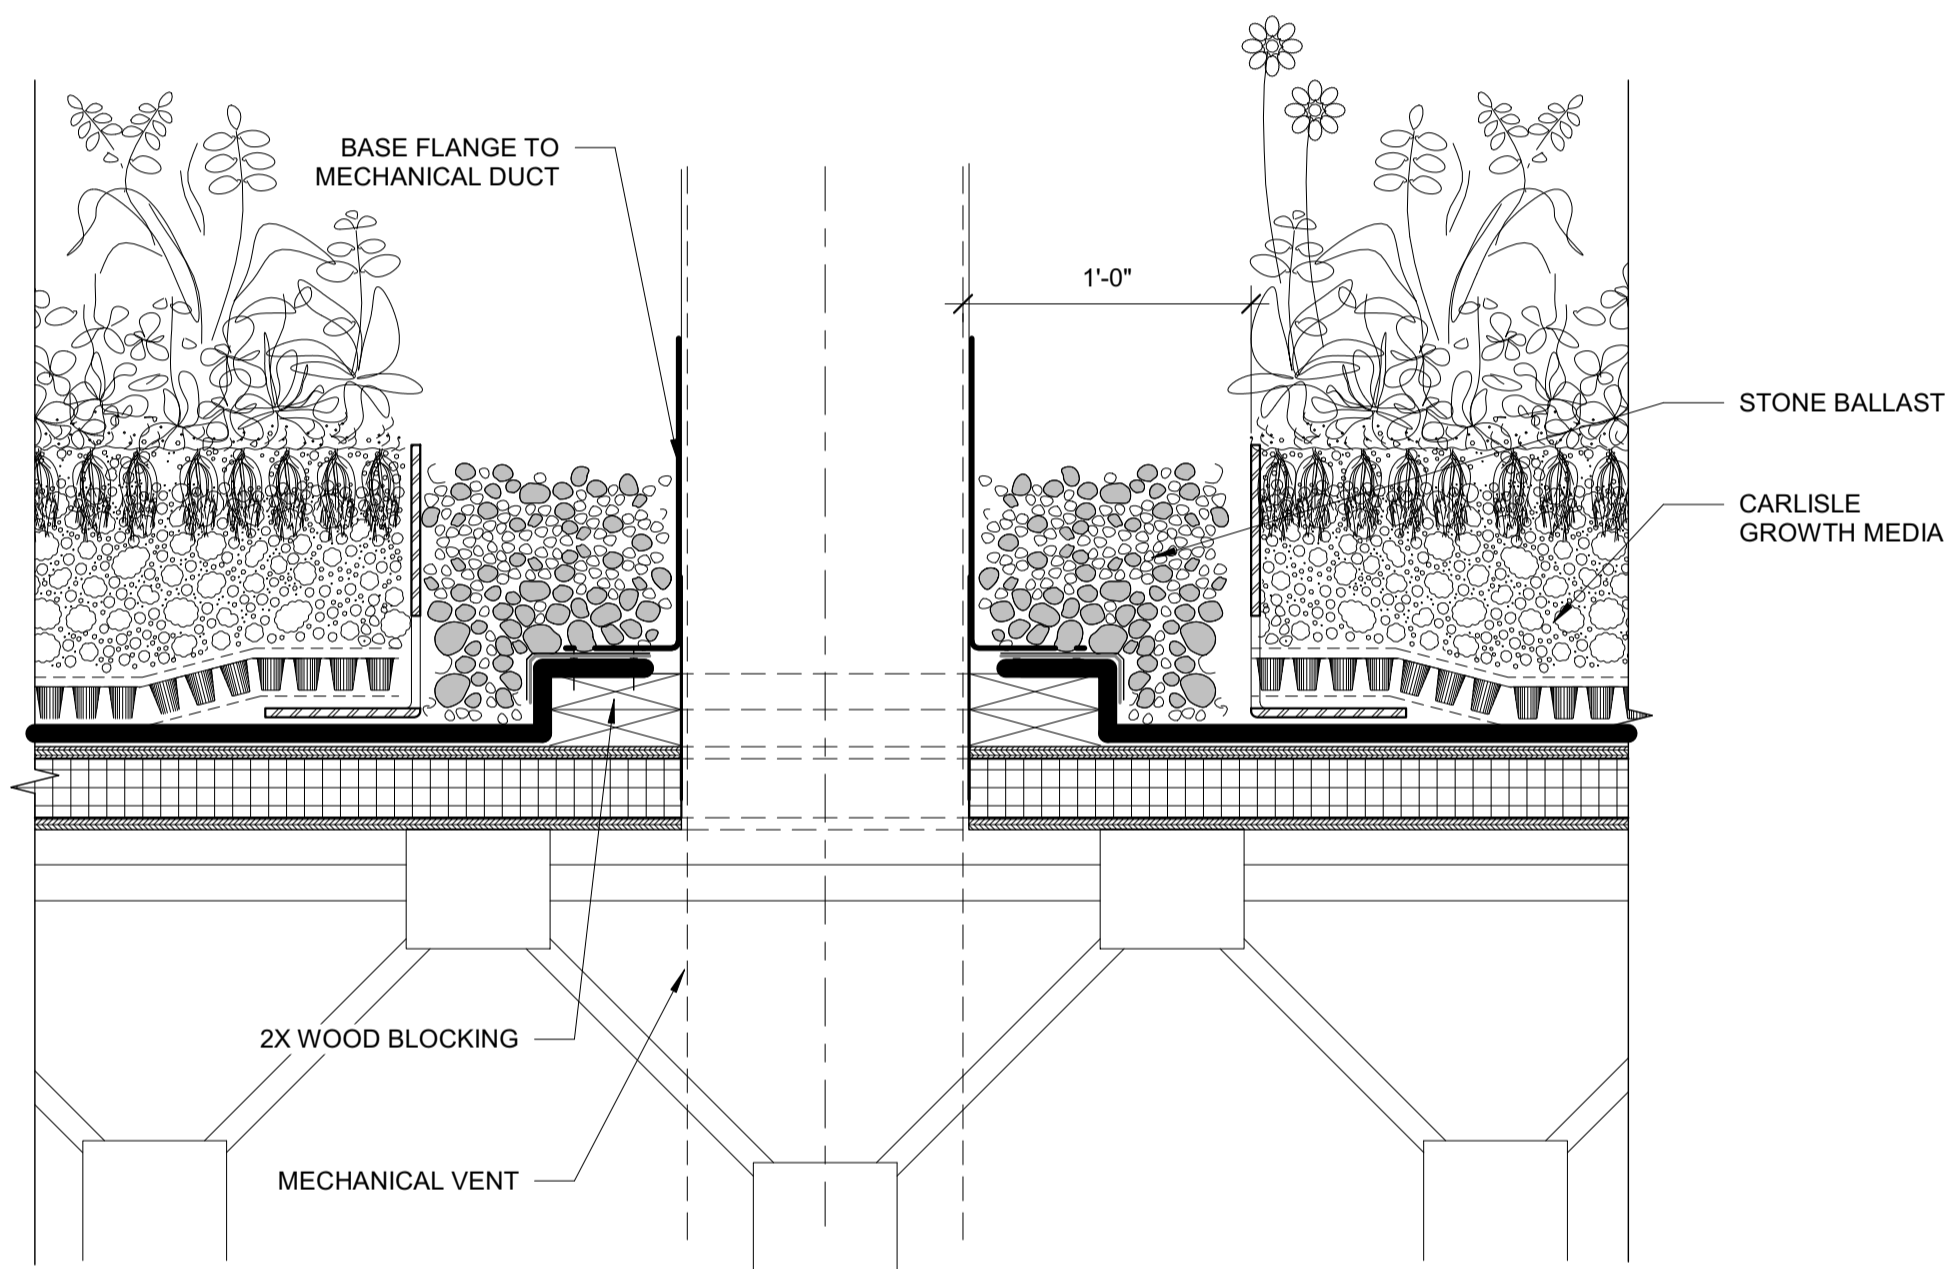


**6 | TYP. ROOF PENETRATION - MECH DUCT**  
 1 1/2" = 1'-0"

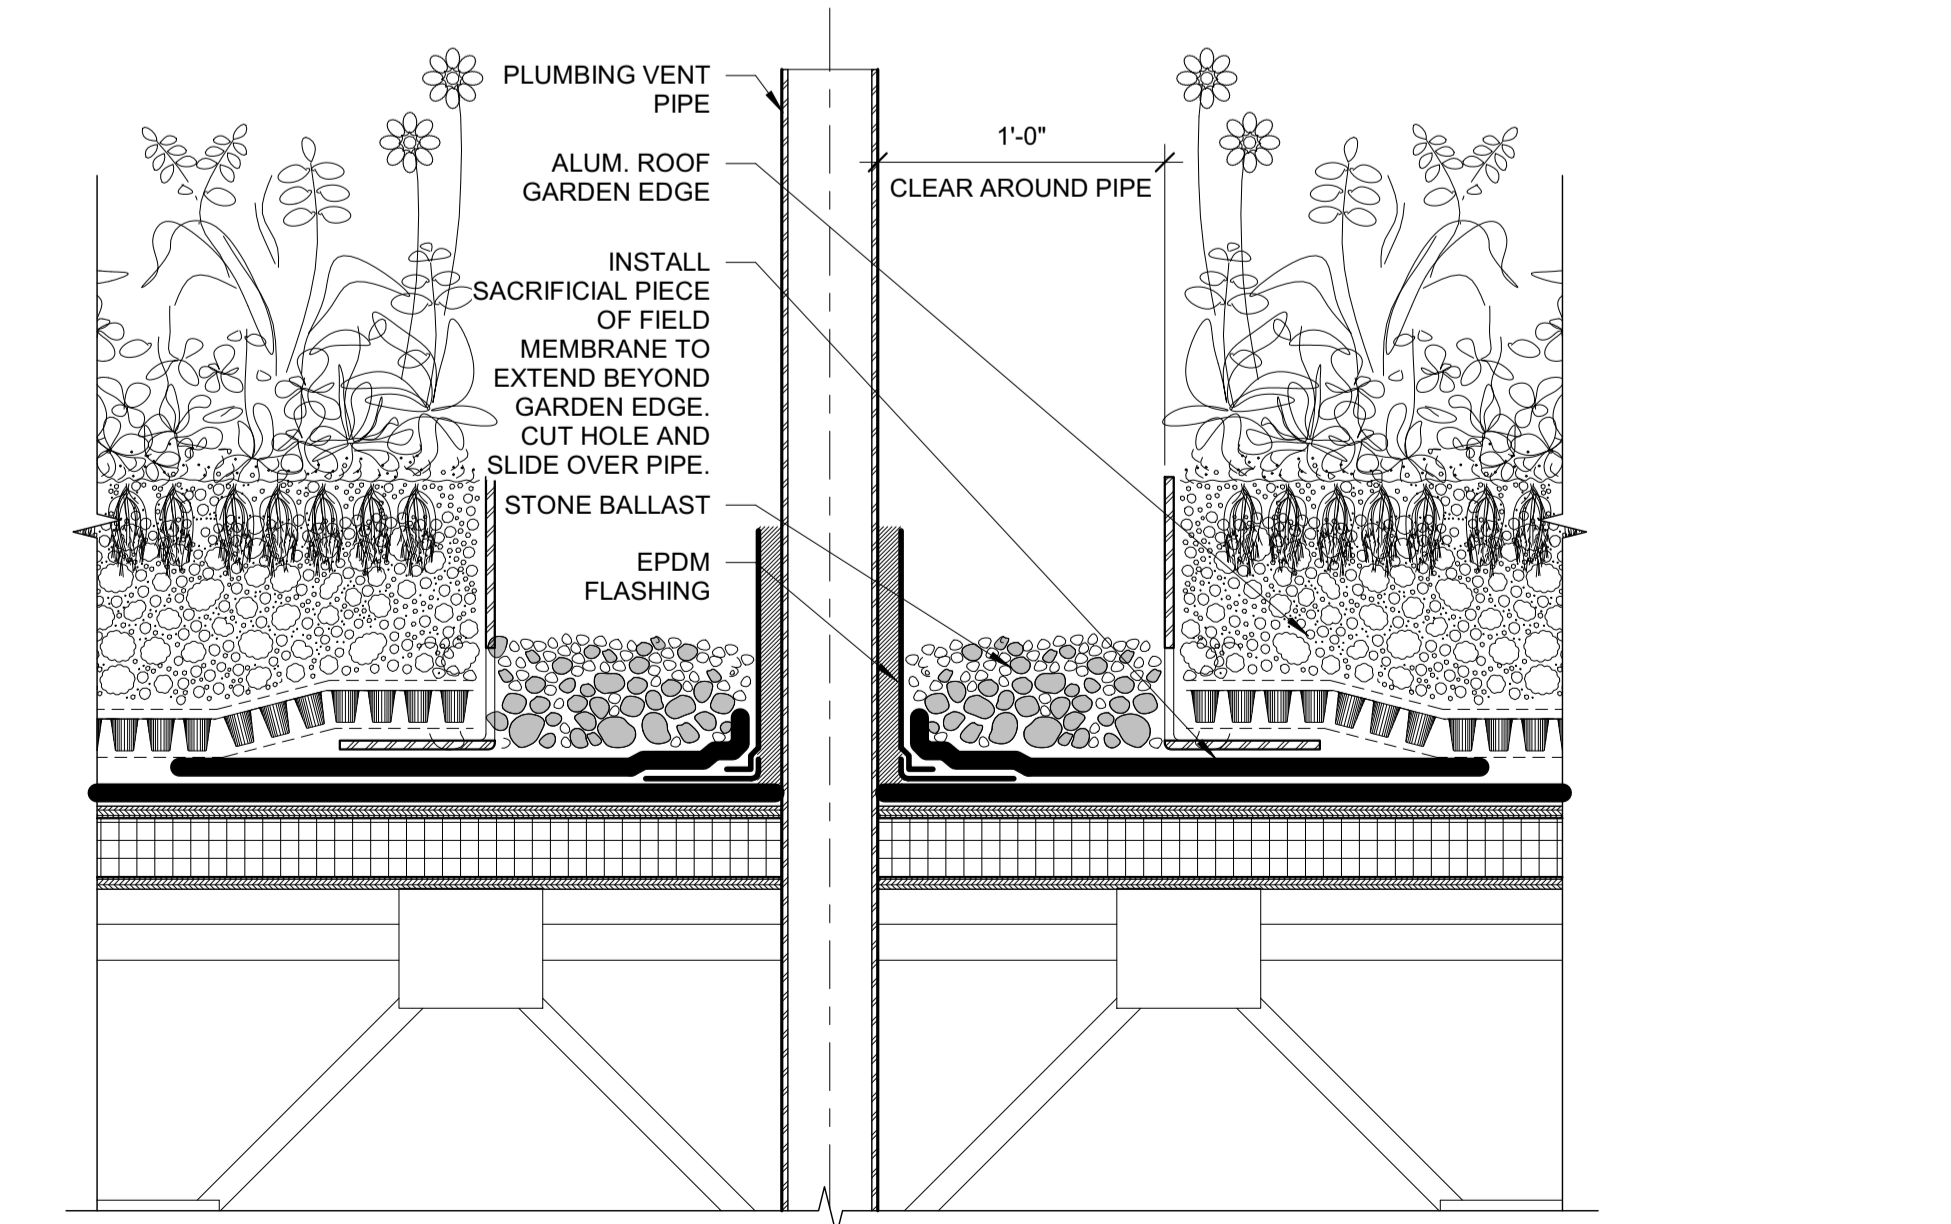

**7 | TYP. ROOF PENETRATION - PLUMBING PIPE**  
 1 1/2" = 1'-0"

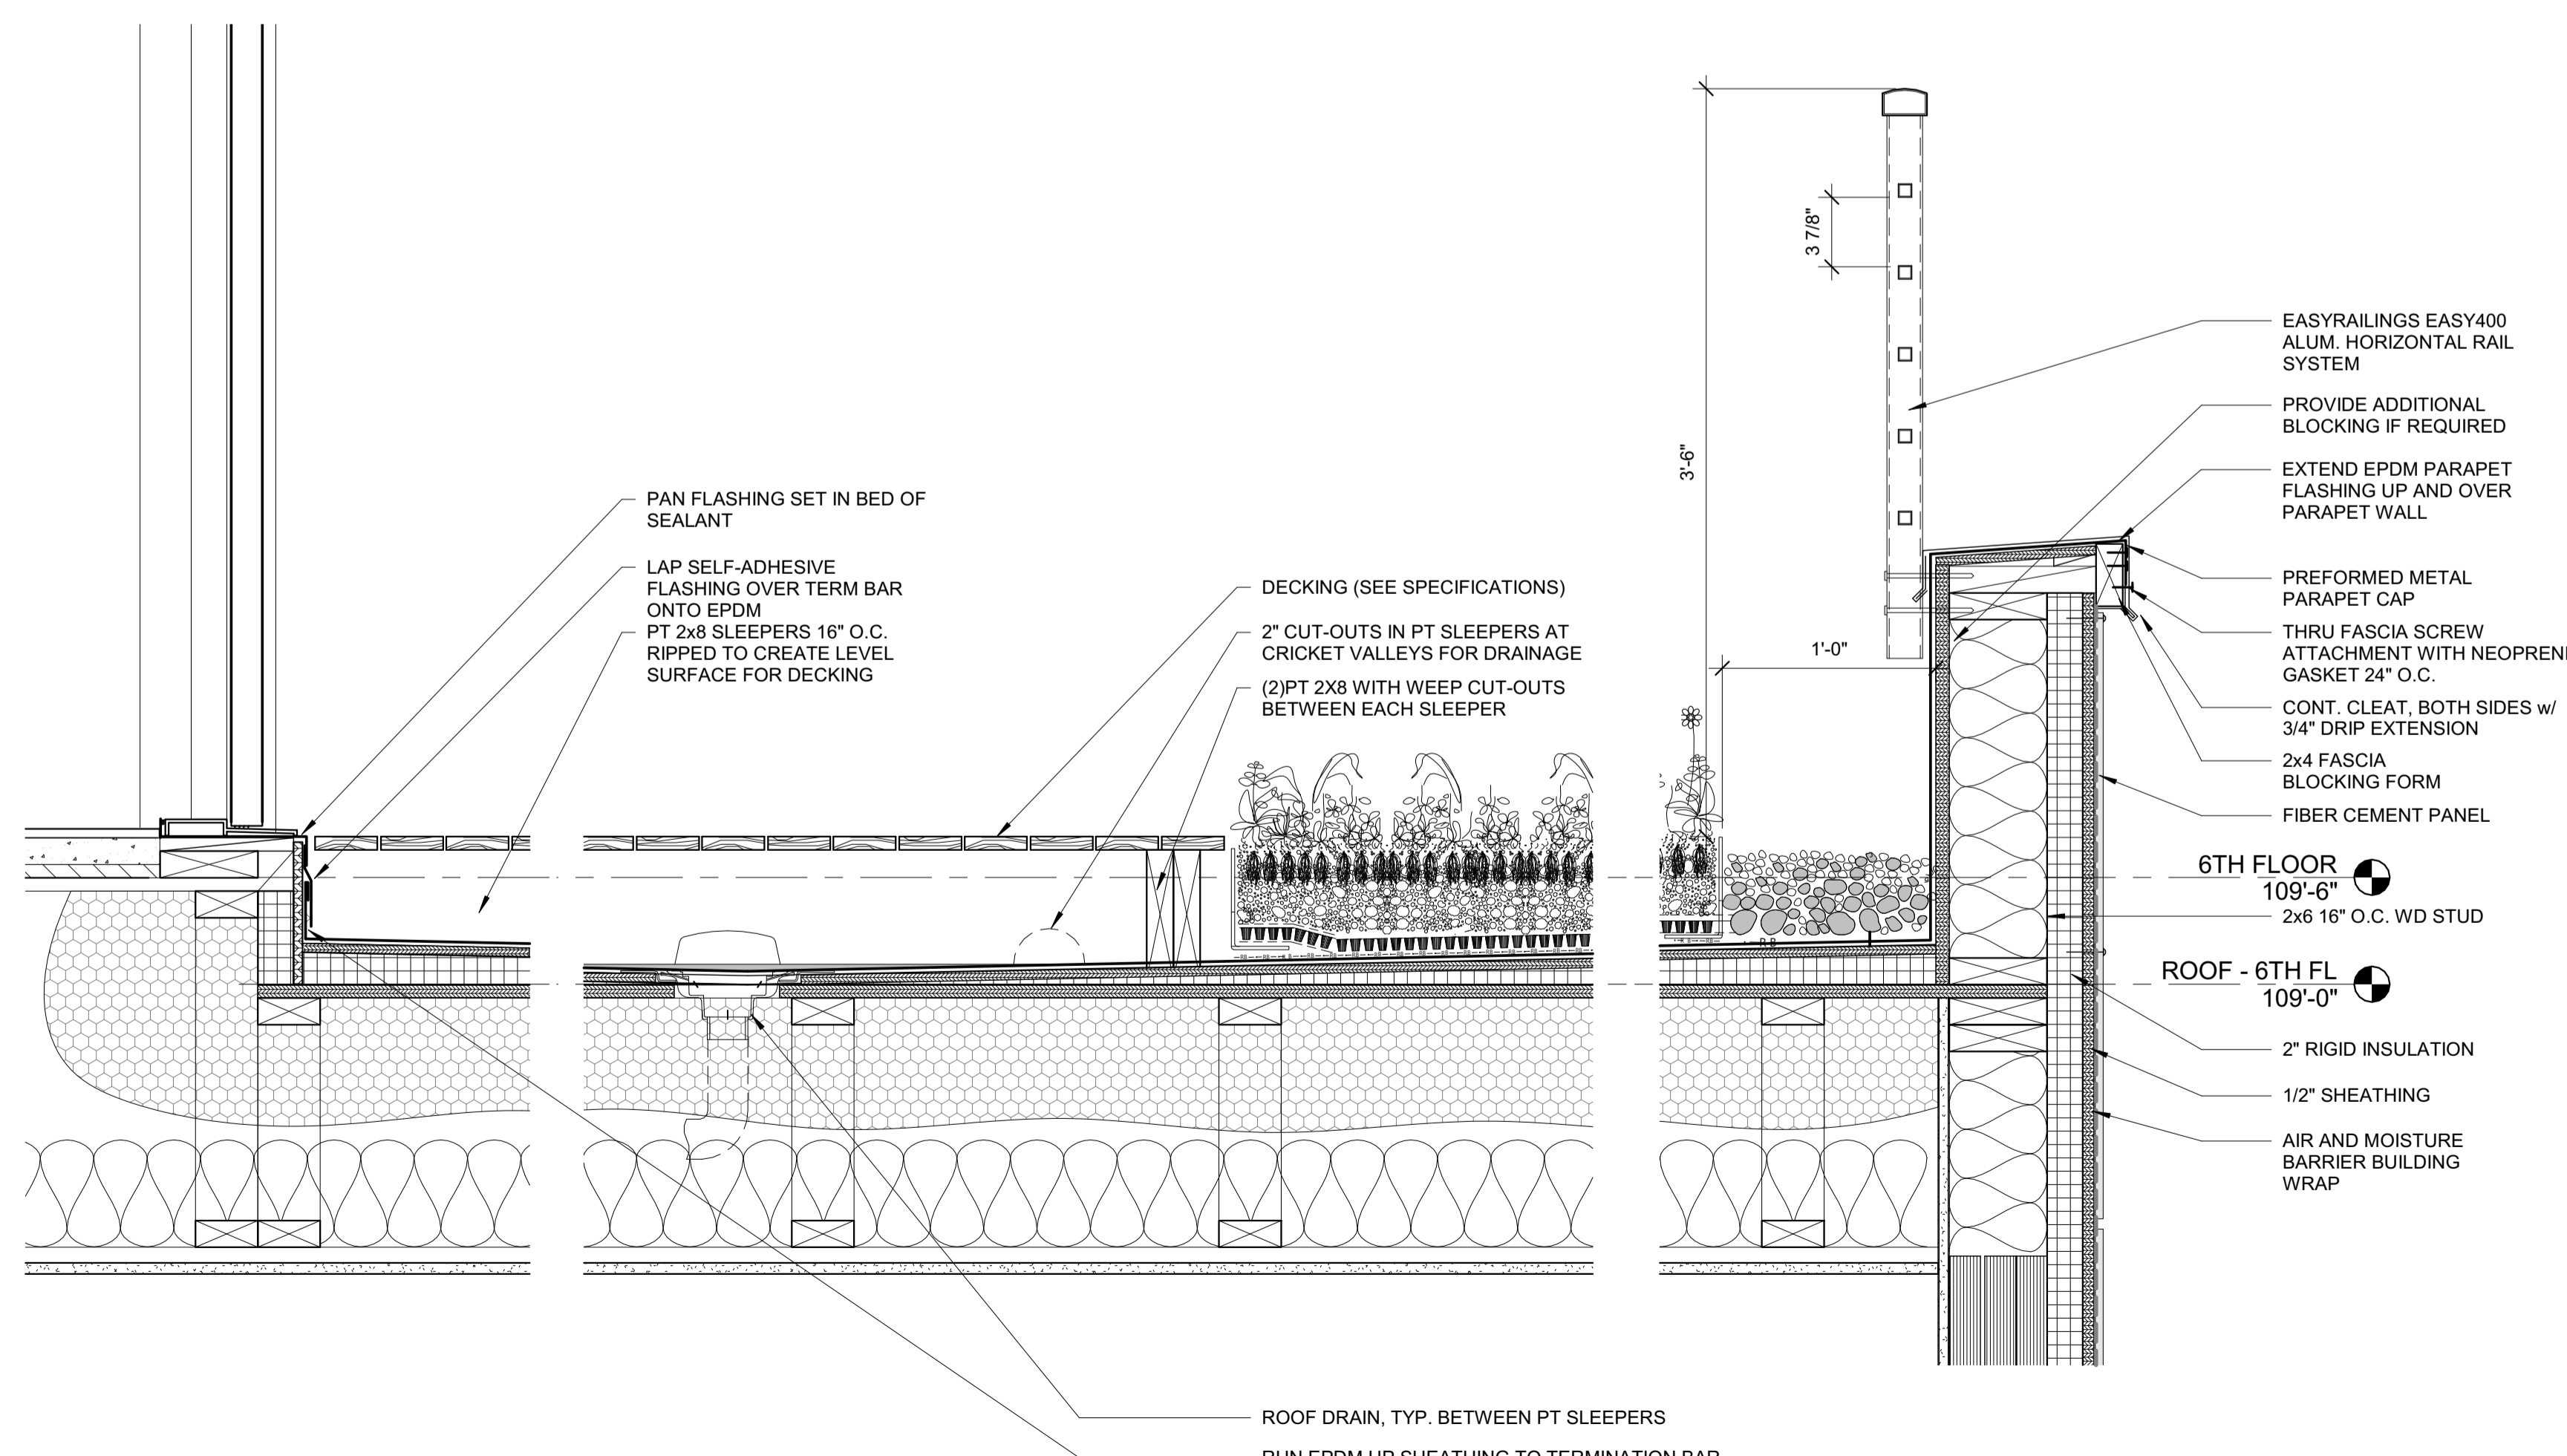

**8 | GREEN ROOF DETAIL AT 6TH FLOOR DECK**  
 1 1/2" = 1'-0"

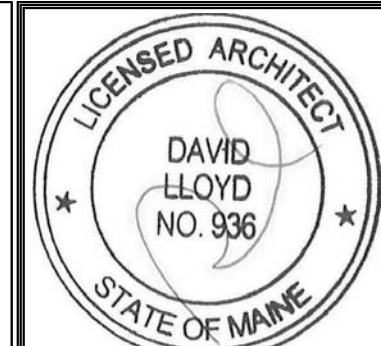

Prepared For:  
**NewHeight Group**  
 118 Congress Street, Unit 401  
 Portland, Maine

Consultant:  
**ARCHETYPE architects**  
 48 Union Wharf Portland, Maine 04101  
 (207) 772-6022 ARCHETYPE@ARCHETYPE.COM

Project:  
**LUMINATO**  
 167 Newbury Street Portland, Maine

Revisions:

Date: **SEP. 19, 2016**  
 Scale: **1 1/2" = 1'-0"**  
**DETAILS - ROOF**

