


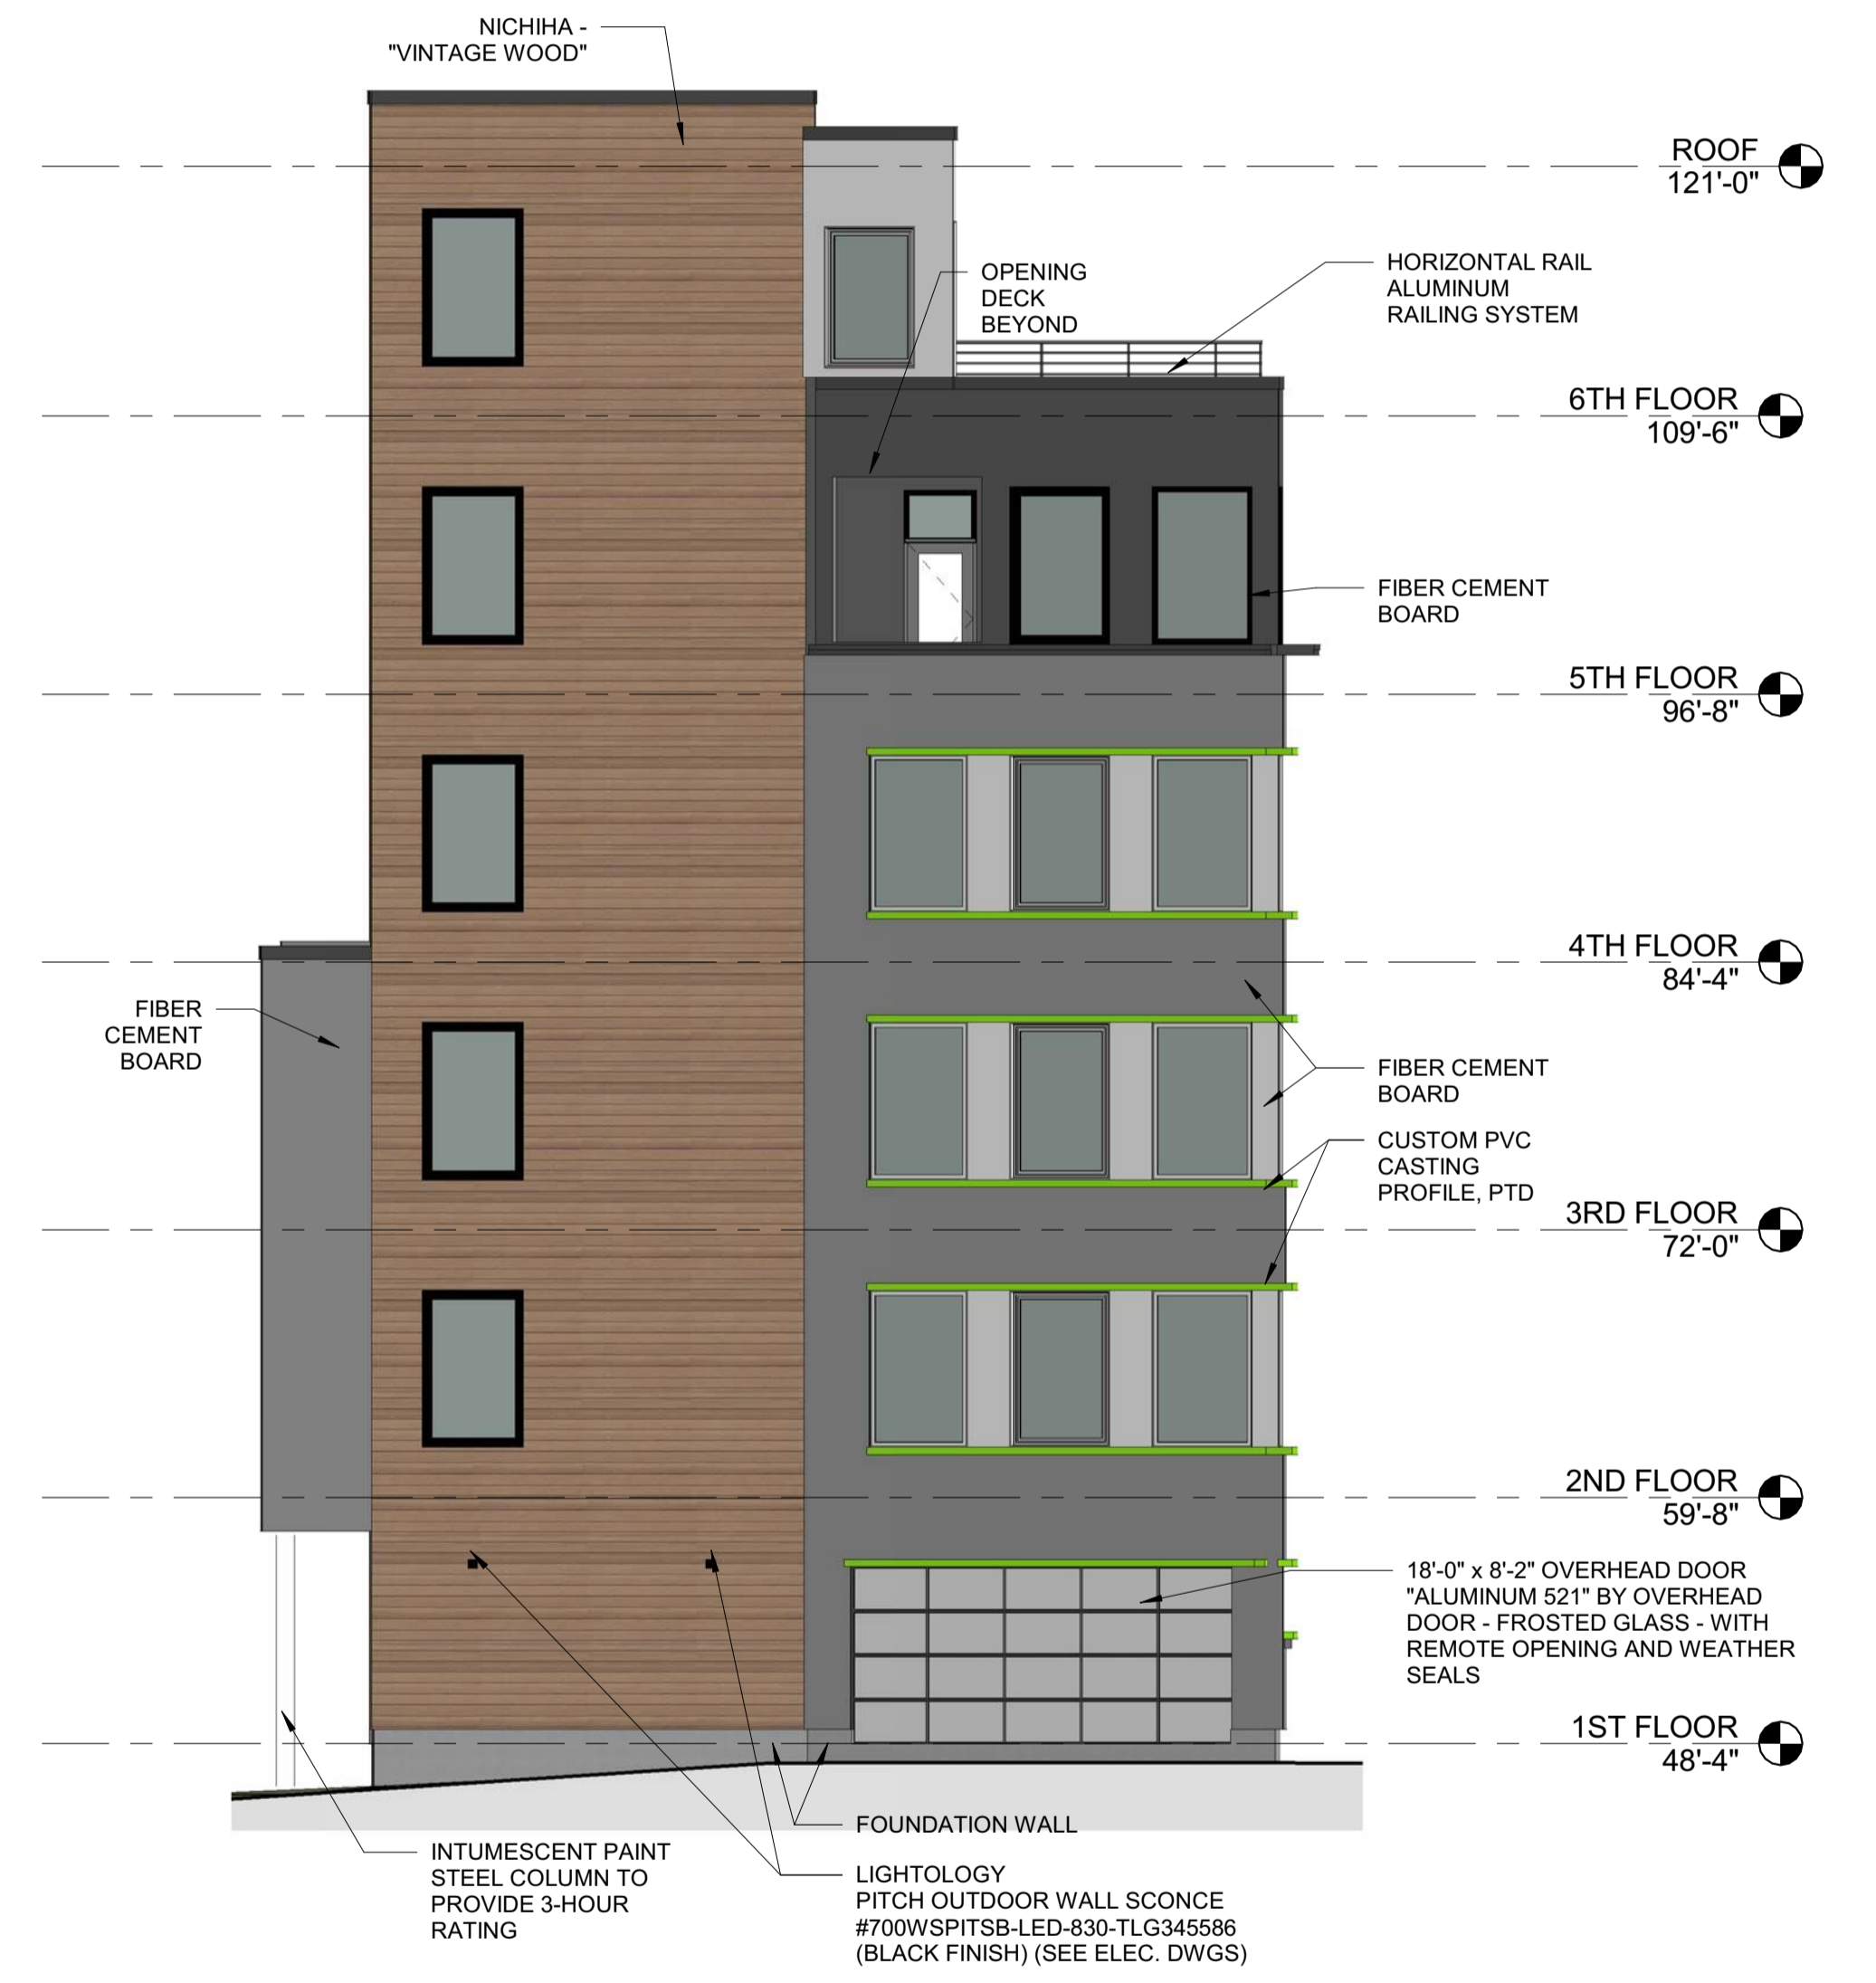

1 | NORTH ELEVATION
 1/8" = 1'-0"
 0 2'-0" 4'-0" 8'-0" 16'-0"

GARAGE VENTS SURROUNDED BY GALVANIZED AREA WELL WITH 24 INCHES OF CRUSHED STONE AT BASE OF WELL



2 | WEST ELEVATION
 1/8" = 1'-0"

LUMINATO

167 Newbury Street Portland, Maine

AUG. 12, 2016

A2.2



PLANNER: Caitlin Cameron
 PROJECT NO.: 2016-021