


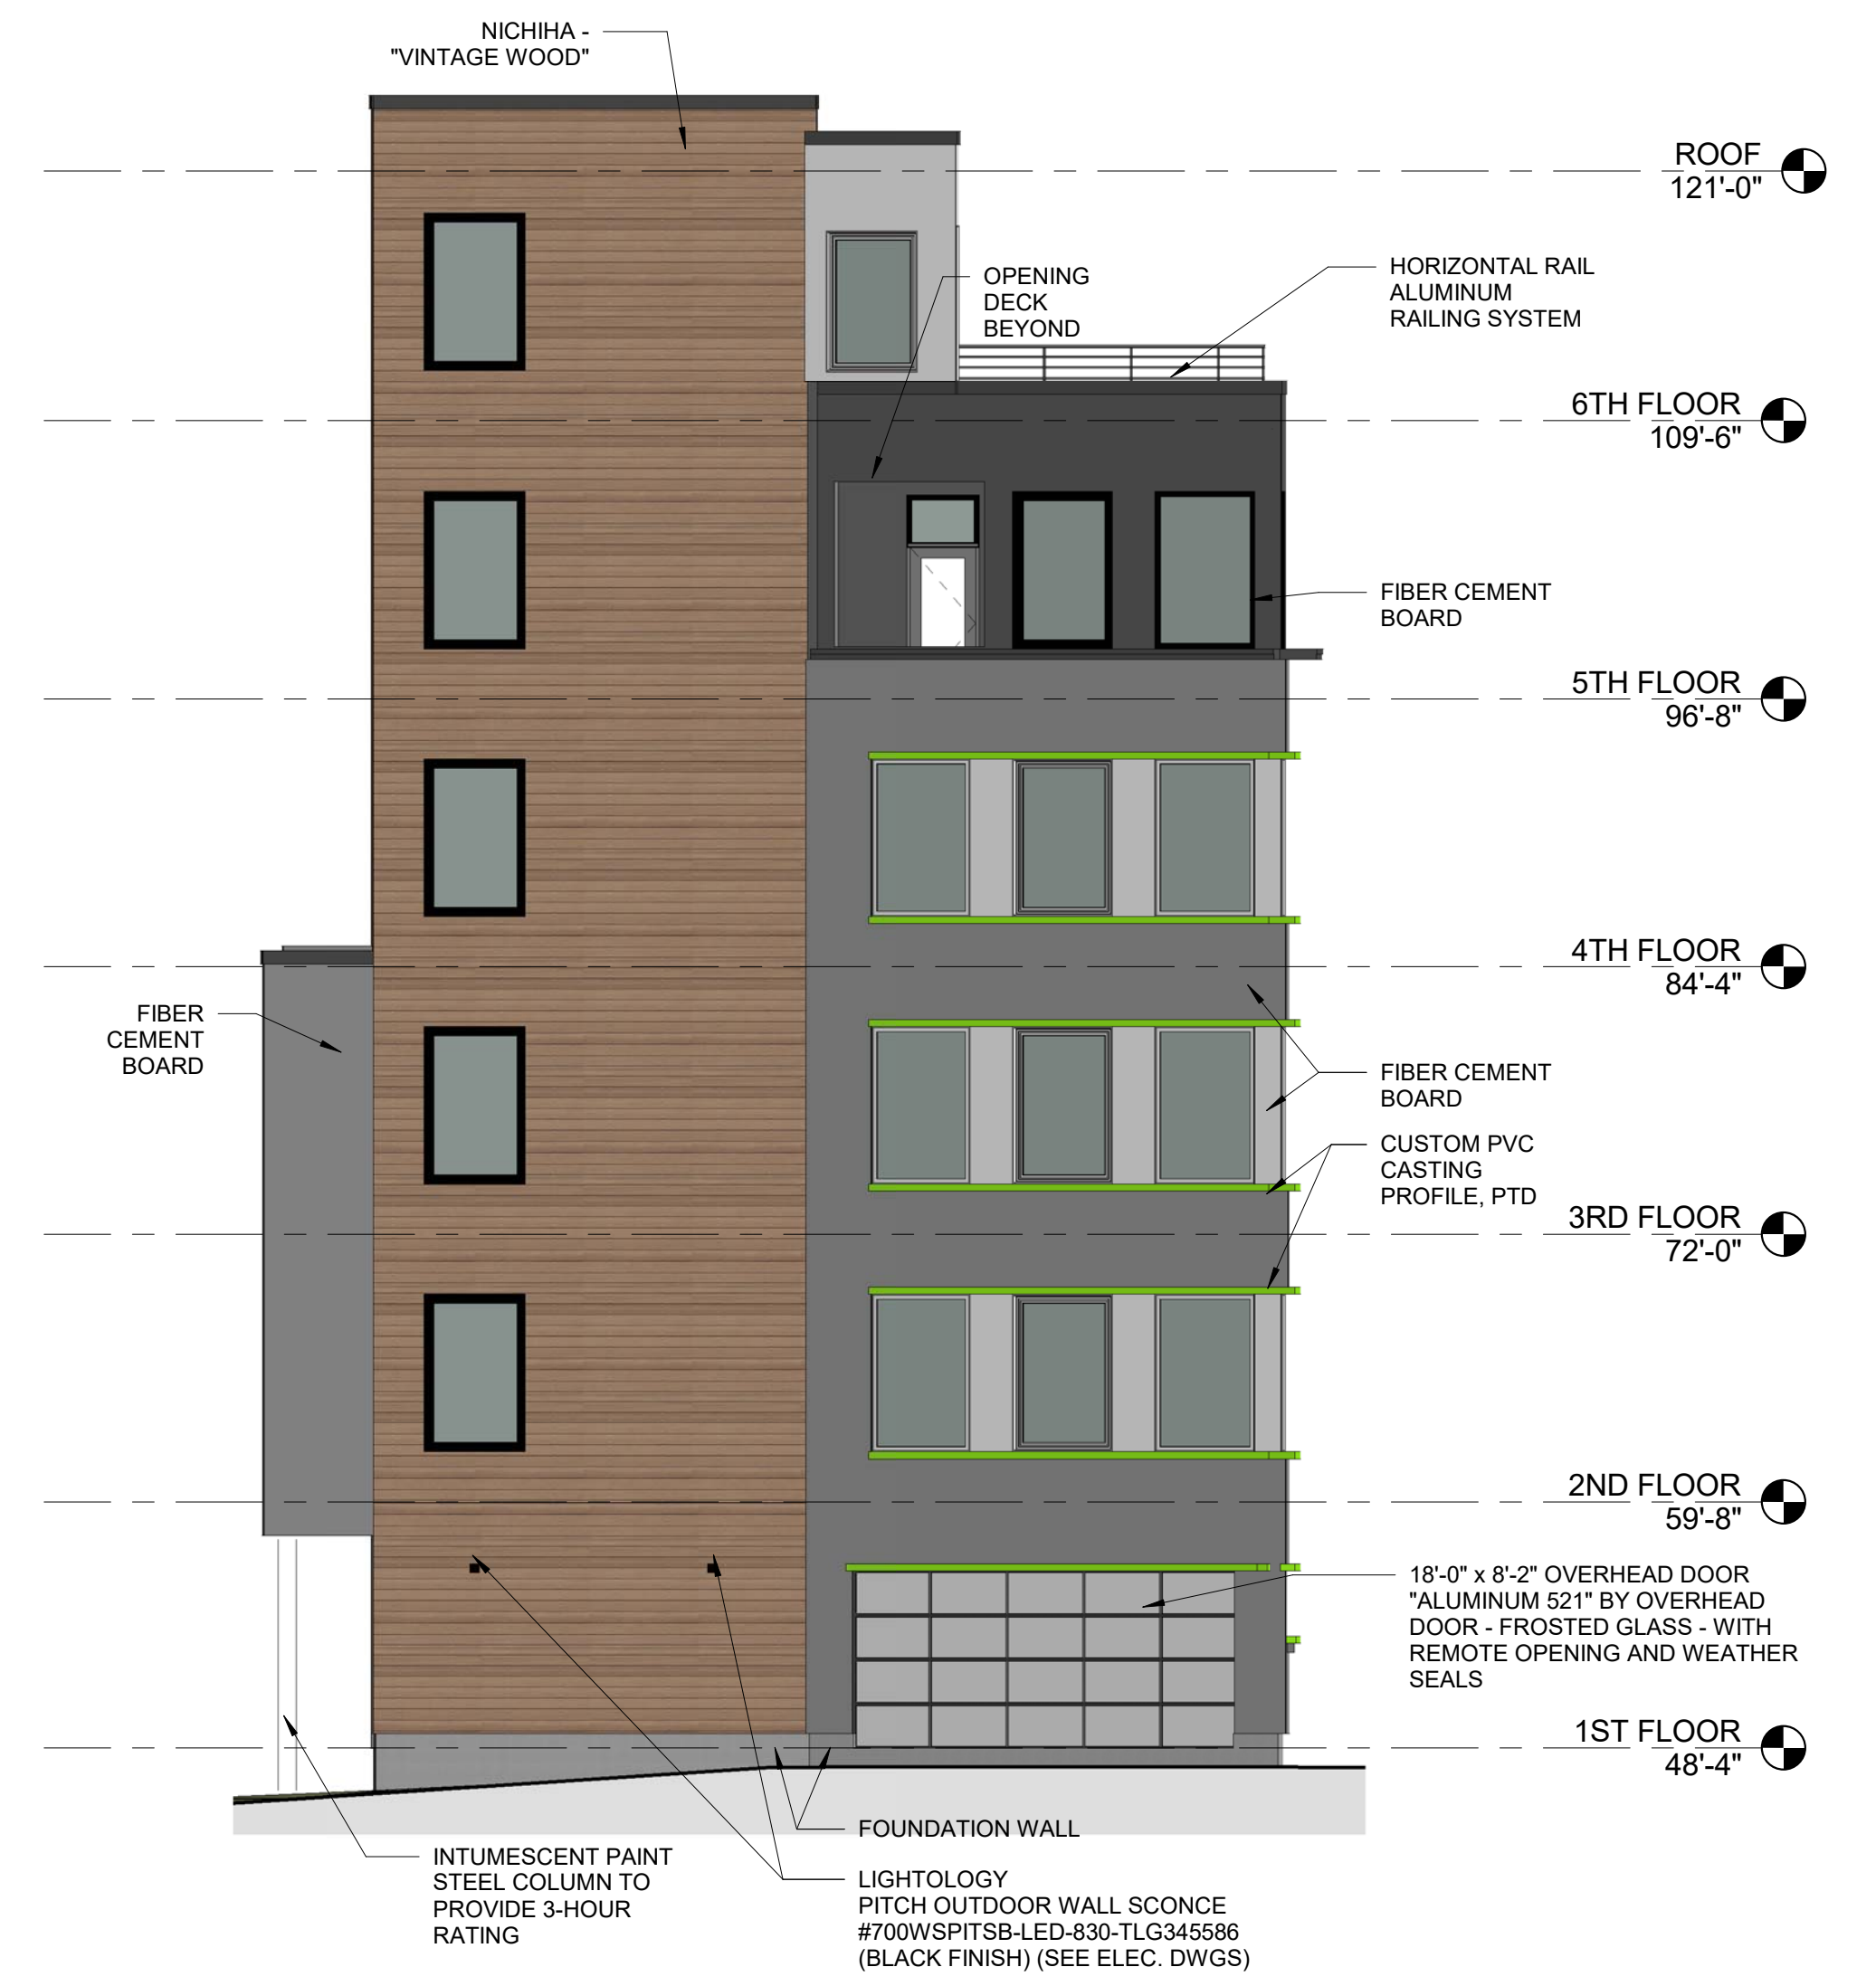

1 | NORTH ELEVATION

1/8" = 1'-0" 0 2'-0" 4'-0" 8'-0" 16'-0"



2 | WEST ELEVATION

1/8" = 1'-0"

LUMINATO

167 Newbury Street Portland, Maine

AUG. 12, 2016

A2.2

