


Existing Conditions

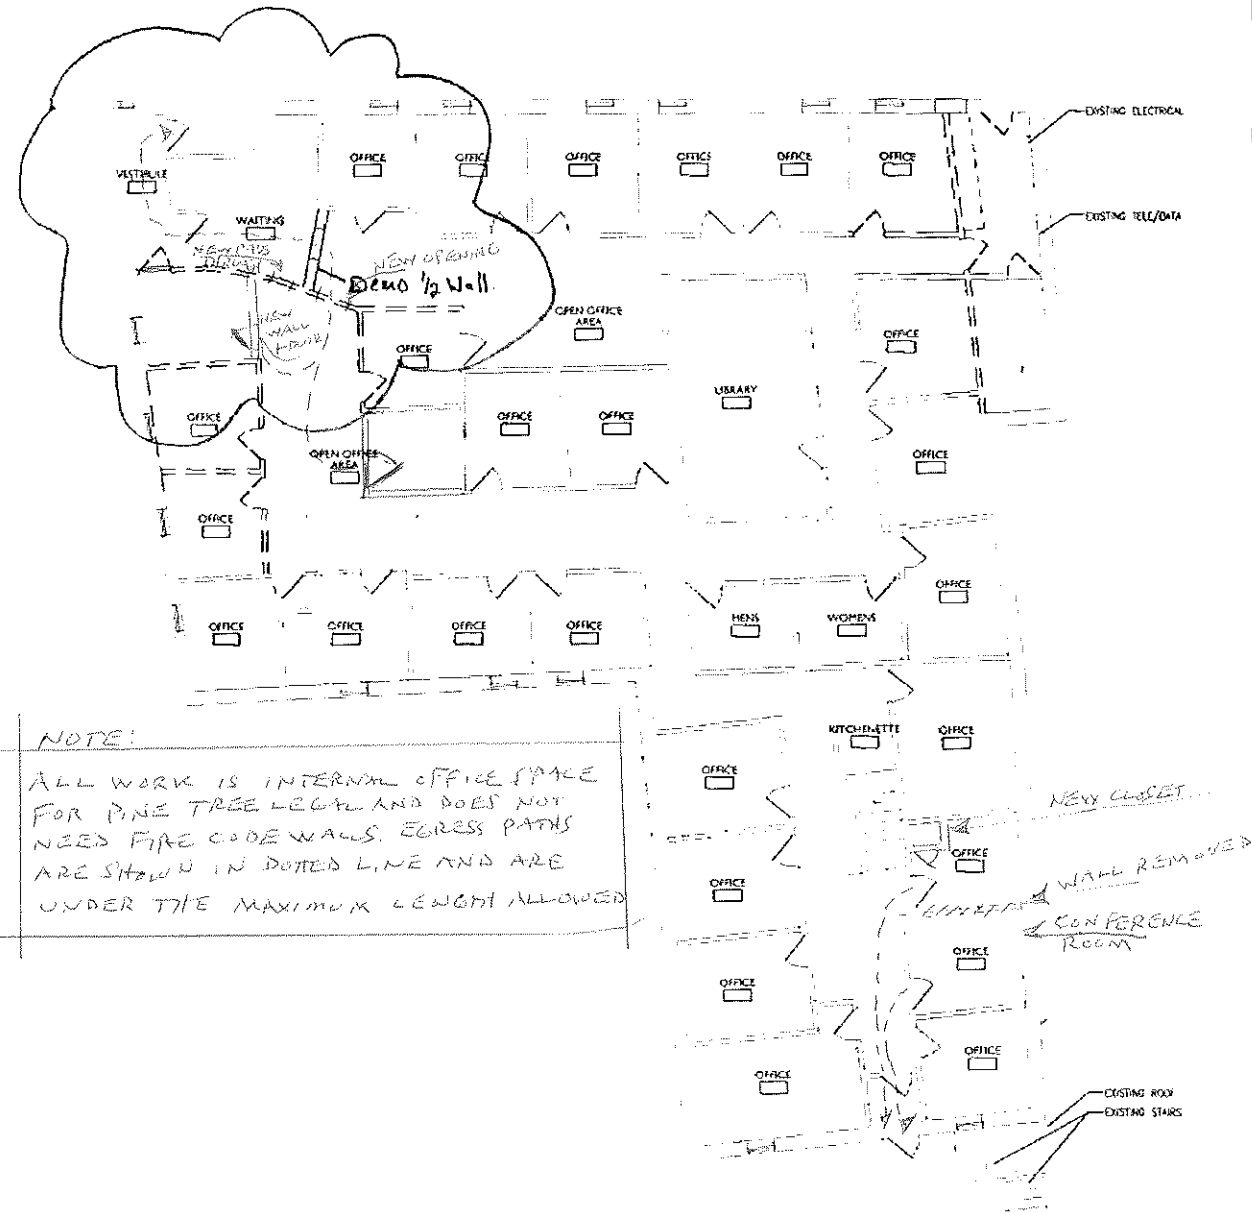

NOTE:  
ALL WORK IS INTERNAL OFFICE SPACE FOR PINE TREE LEGAL AND DOES NOT NEED FIRE CODE WALLS. EGRESS PATHS ARE SHOWN IN DOTTED LINE AND ARE UNDER THE MAXIMUM LENGTH ALLOWED

GENERAL CONTRACTOR:  
SEYMOUR ASSOC.  
203 ANDERSON ST  
PORTLAND, MAINE 04101  
OFFICE 774-4755  
CELL - 838-7481


OWNER: CATHOLIC CHURCH  
TENANT: PINE TREE LEGAL  
SITE: 88 FEDERAL ST  
PORTLAND, MAINE

AI FIRST FLOOR DEMOLITION PLAN

1/8" = 1'-0"

AII SECOND FLOOR DEMOLITION PLAN

1/8" = 1'-0"

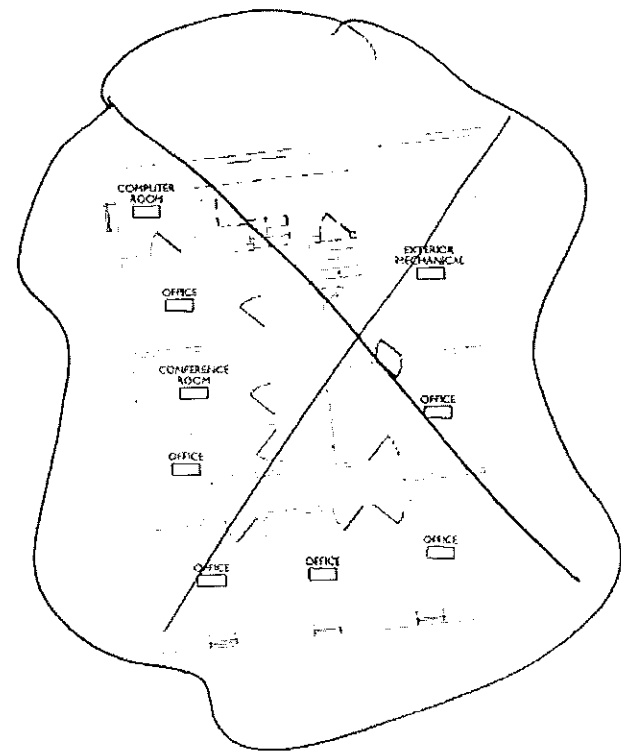

PINE TREE  
FEDERAL STREET  
PORTLAND, MAINE

REVISIONS		
NO.	DATE	DESCRIPTION

DATE	03-22-10
PROJECT #	100-499
DRAWN BY	JLO
CHECKED BY	WJH
PAPER SCALE	1/8" = 1'-0"

SHEET TITLE  
DEMOLITION PLANS

COPYRIGHT 1985-2010  
GAWRON TURGEON ARCHITECTS  
ALL RIGHTS RESERVED