
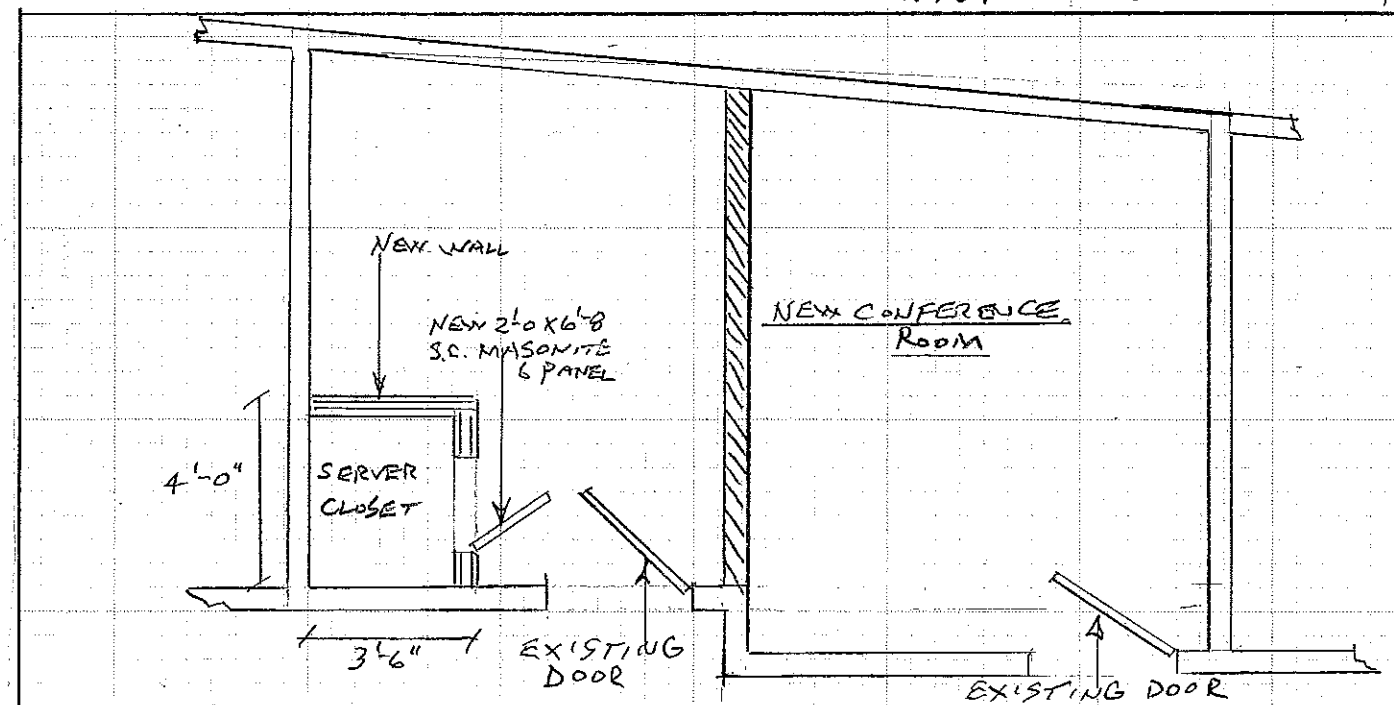
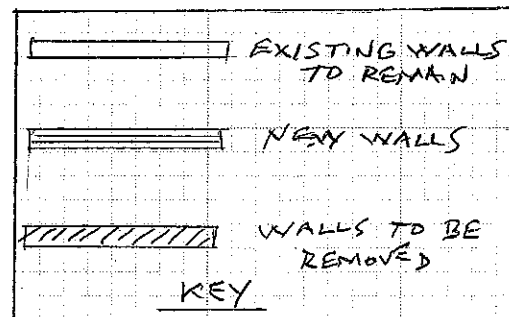
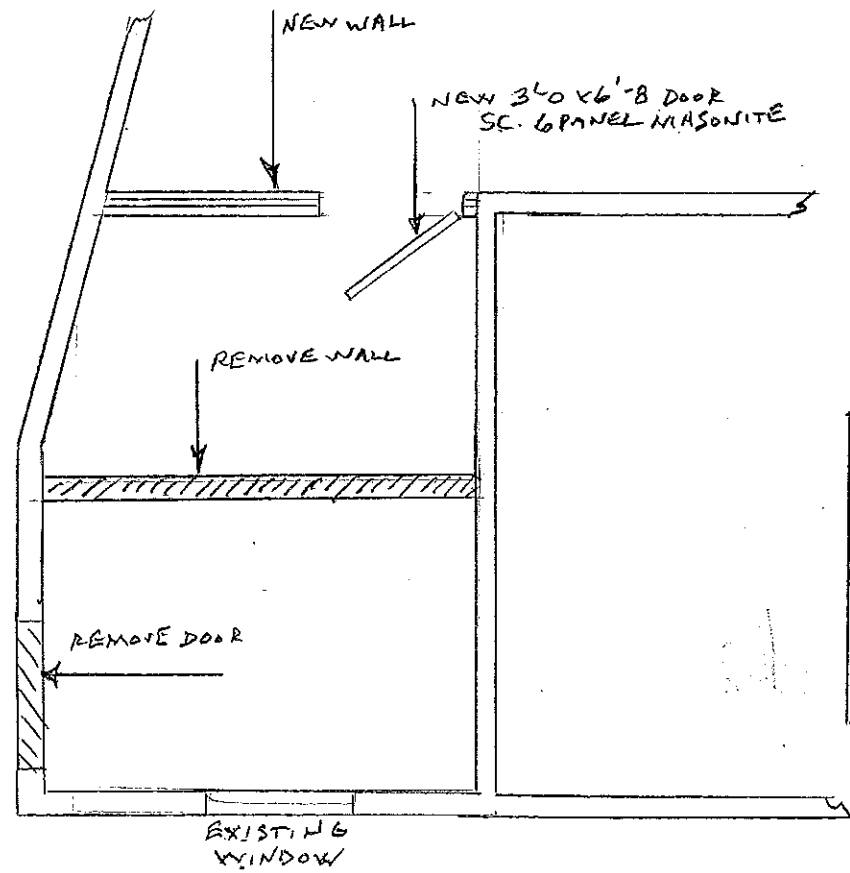


NEW PASS THROUGH
3' 2 1/2" x 6' 10 1/2" FINISH

NEW PASS THROUGH
WINDOW UNIT

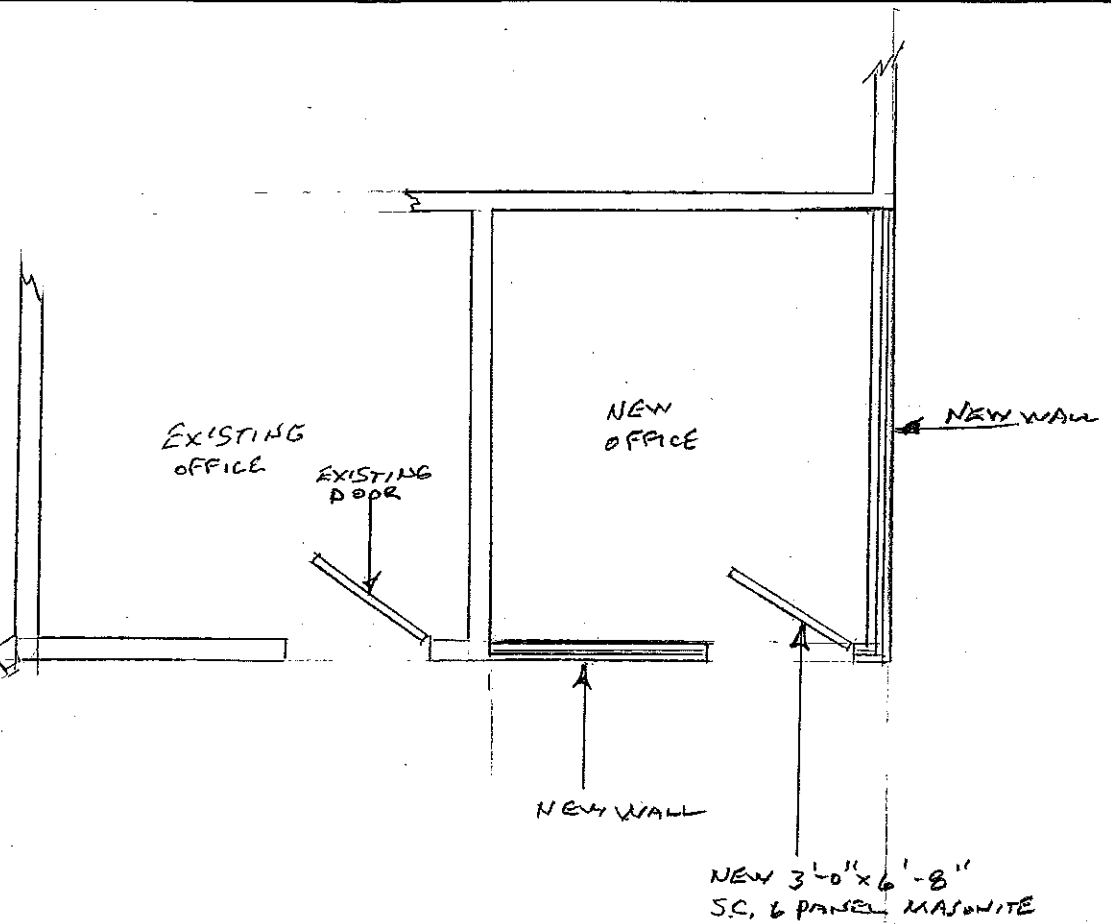

SEWALL ASSOCIATES, INC.
P.O. Box 6610
PORTLAND, MAINE 04103
(207) 774-4755
FAX (207) 774-5448

CITY
JOB PINETREE LEGAL 88 FEDERAL STREET
SHEET NO. 1 OF 1
CALCULATED BY SS DATE 12-28-16
CHECKED BY SS DATE 12-28-16
SCALE 1/4" = 1'-0"