


NEW PLAN  
12-28-16

TENANT  
PINE TREE LEGAL  
88 FEDERAL STREET  
OWNER  
CATHOLIC CHARITIES

CONTRACTOR  
SEWALL ASSOCIATES INC.  
203 ANDERSON STREET  
PORTLAND, MAINE 04101

DOTTED LINE IS EGRESS PATH

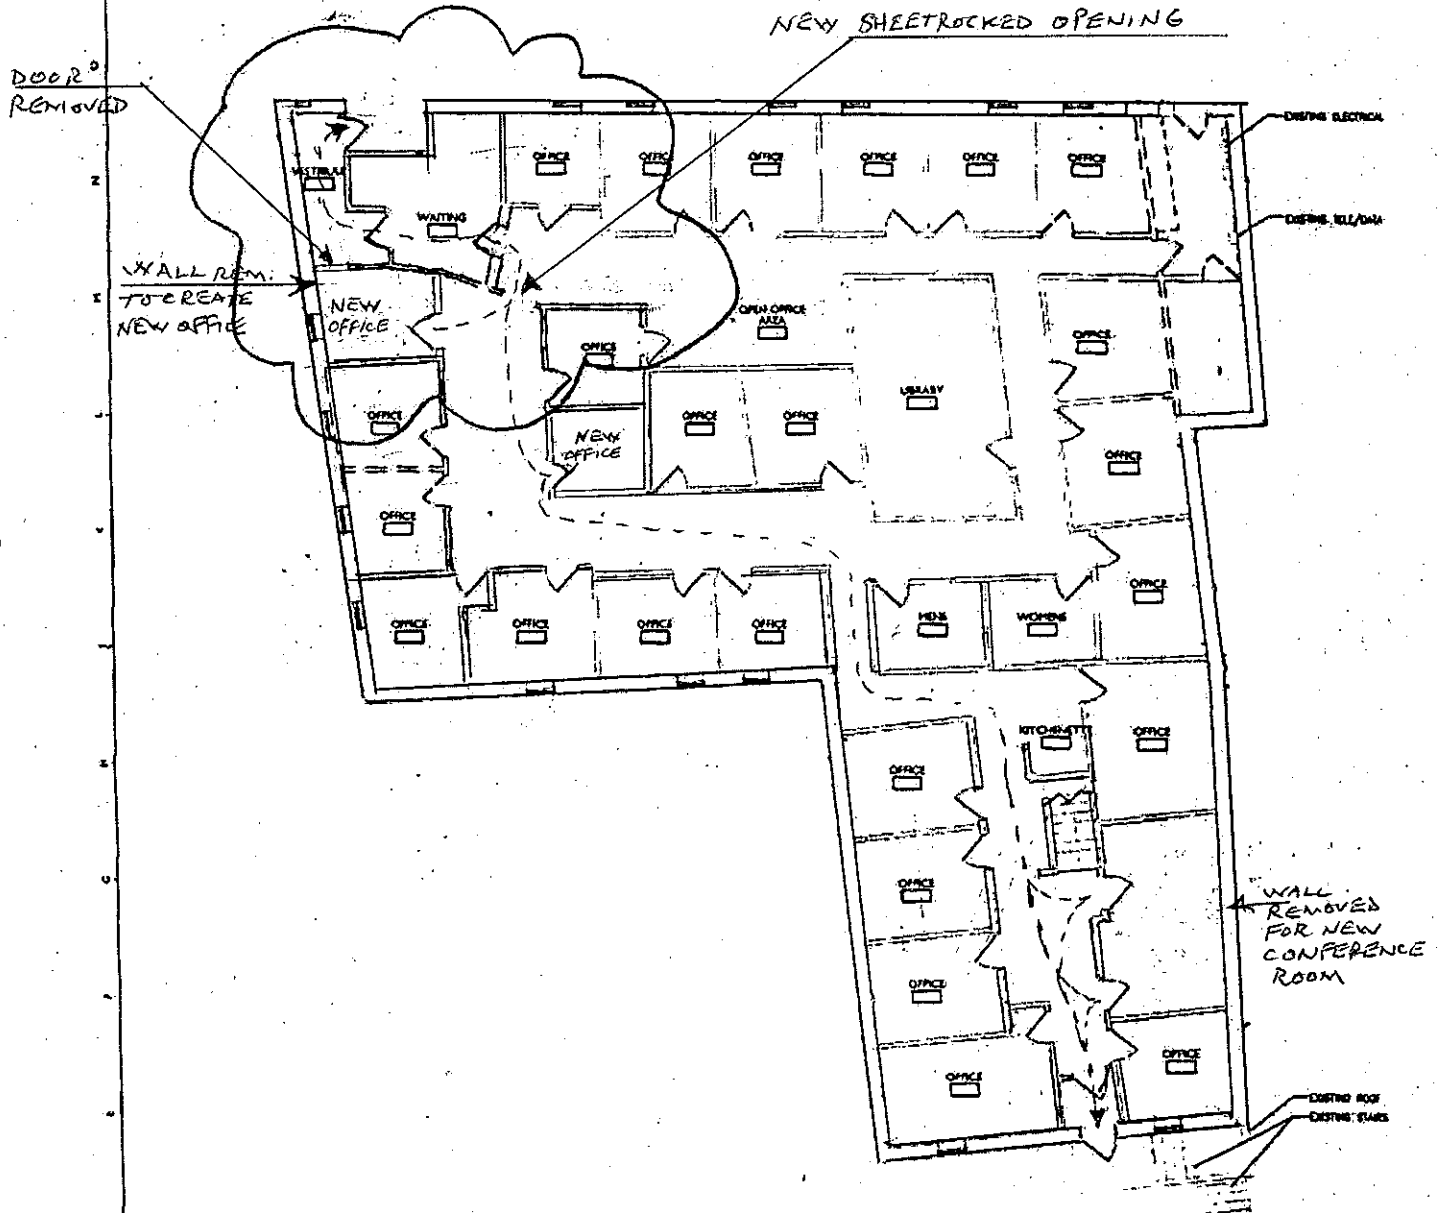

A1 FIRST FLOOR DEMOLITION PLAN

1/8" = 1'-0"