
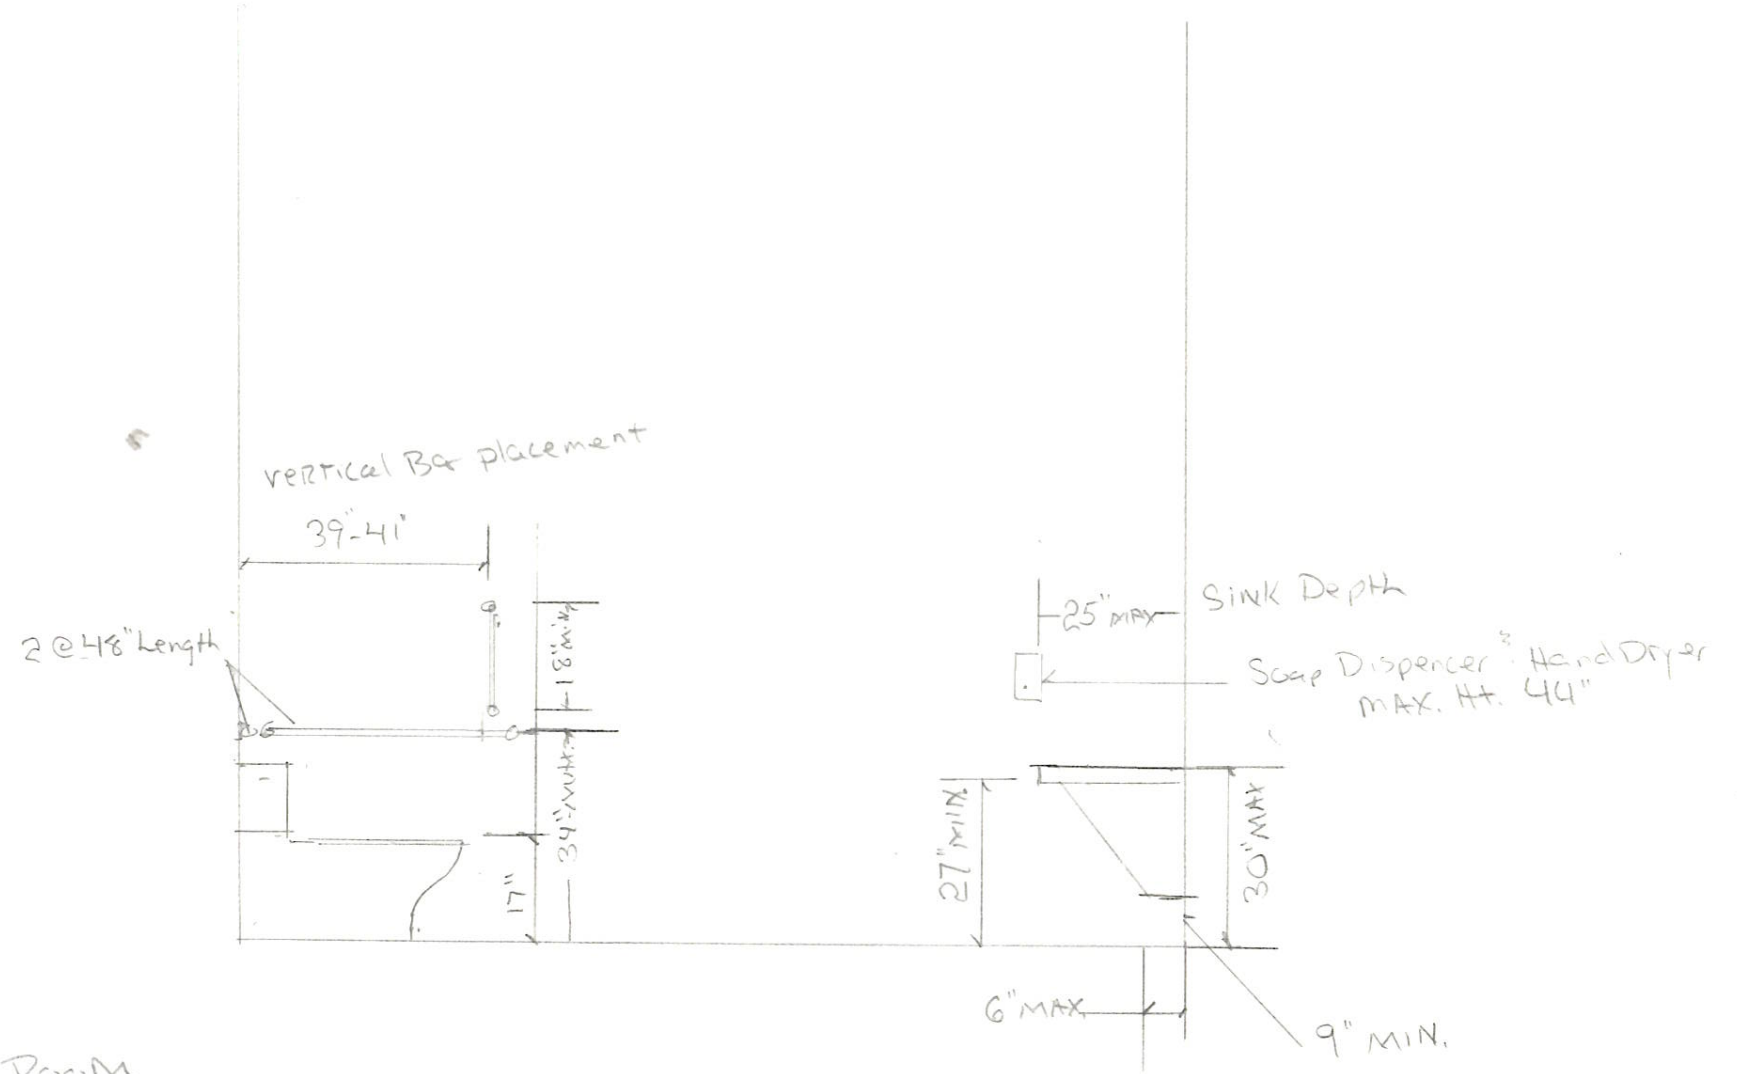


Scale $3/8" = 1'-0"$

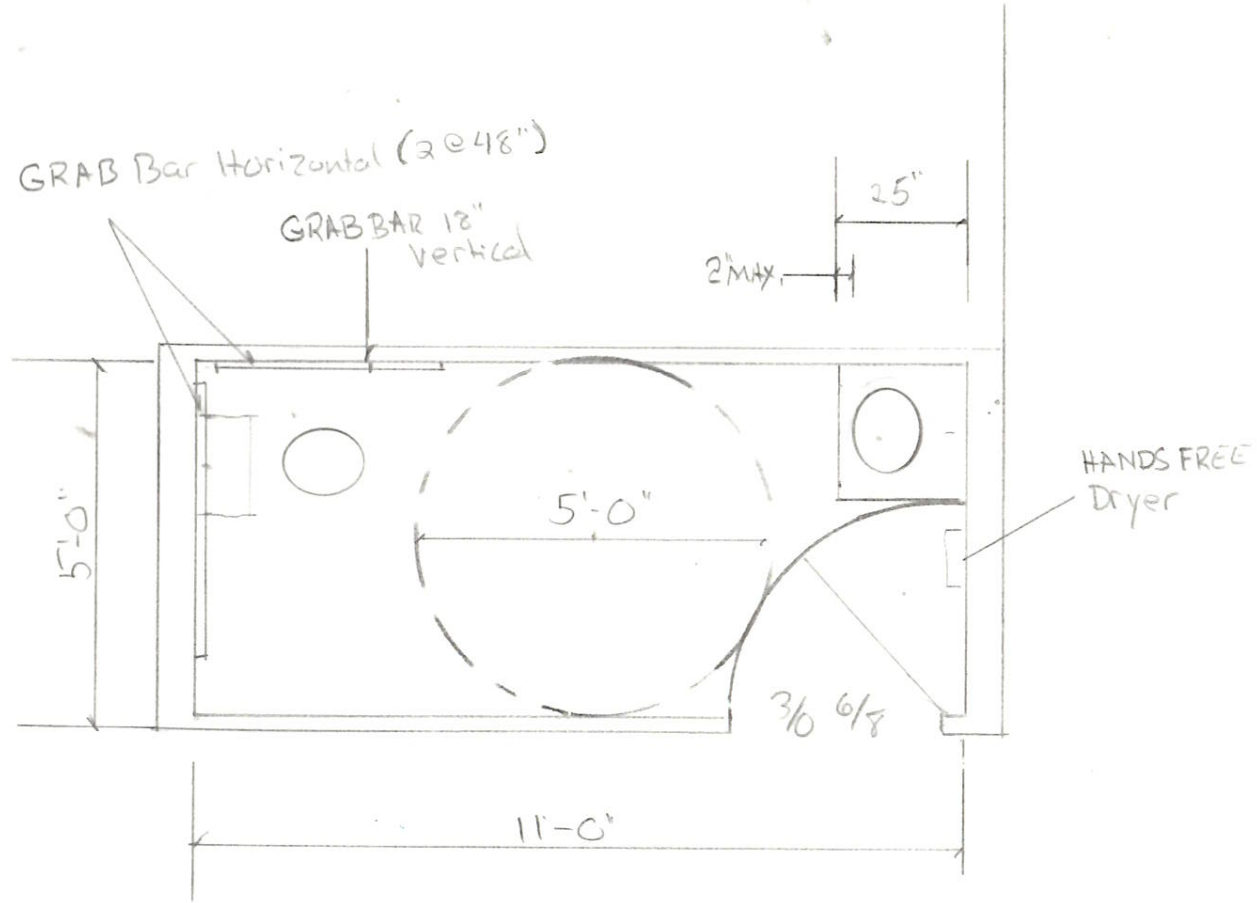

ADA Bathroom
Interior Elevations

Bath Renovation
PINETREE LEGAL ASST.
88 Federal St.
Portland, Me

Contact: Richard Leduc
653-0207