



SMS

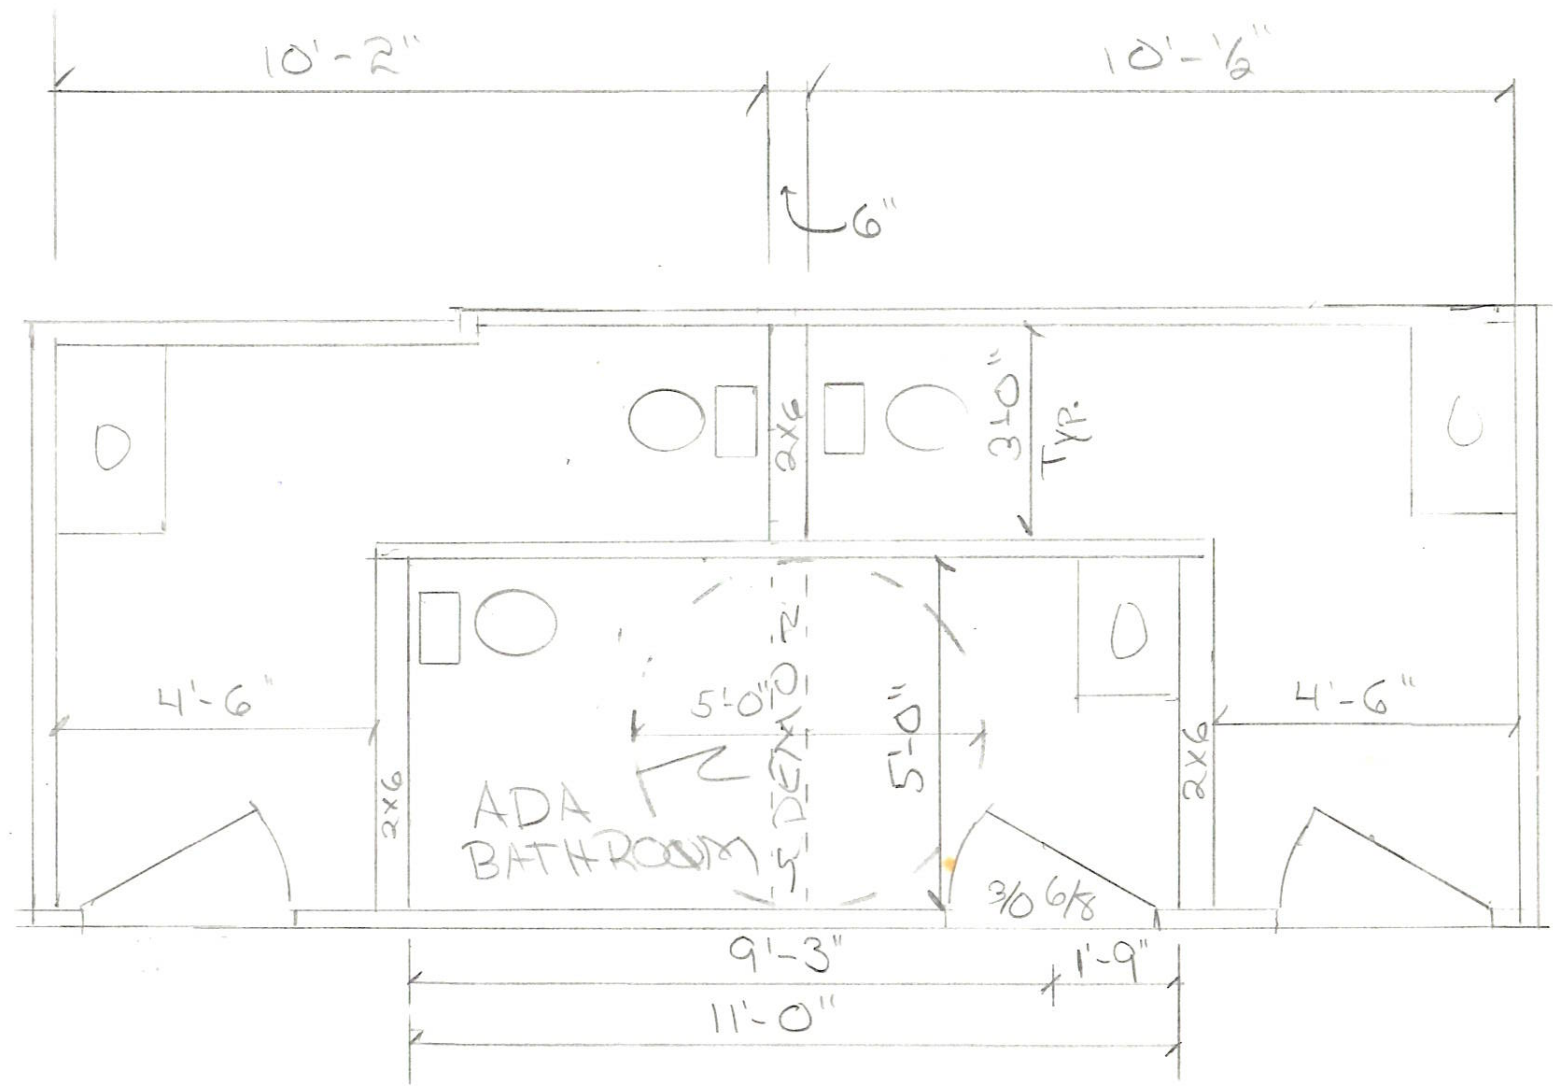

PROPOSED ADA BATHROOM

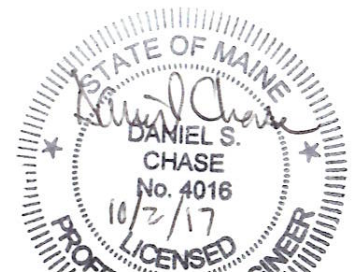

BATH RENOVATION FOR: