

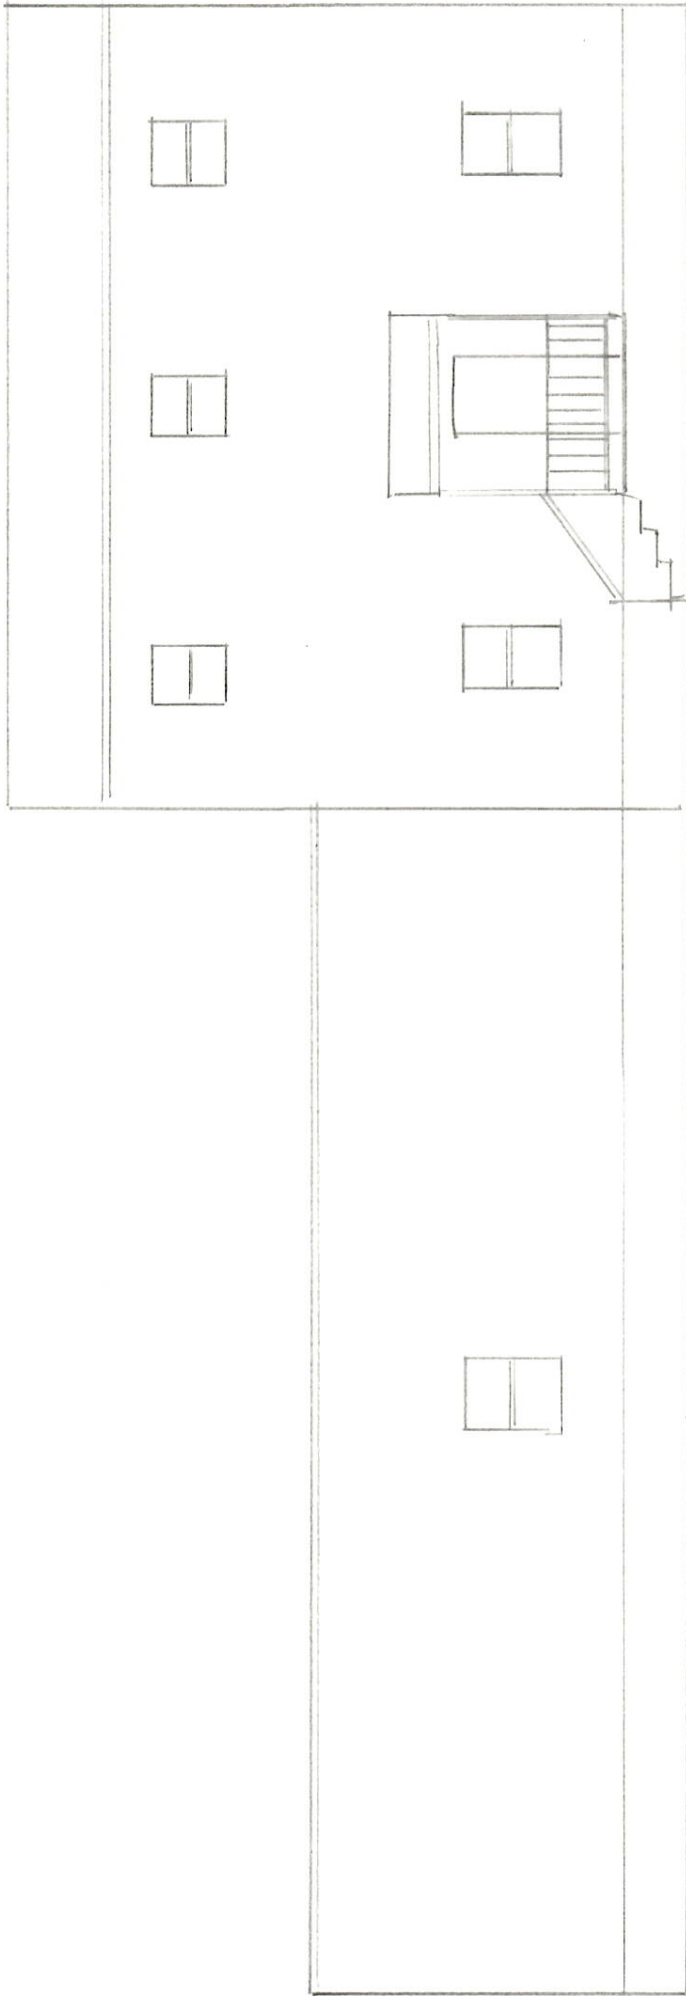


PINE TREE LEGAL ASSOCI.
88 FEDERICK ST
PORTLAND, ME
04104
1/8" = 1'-0"

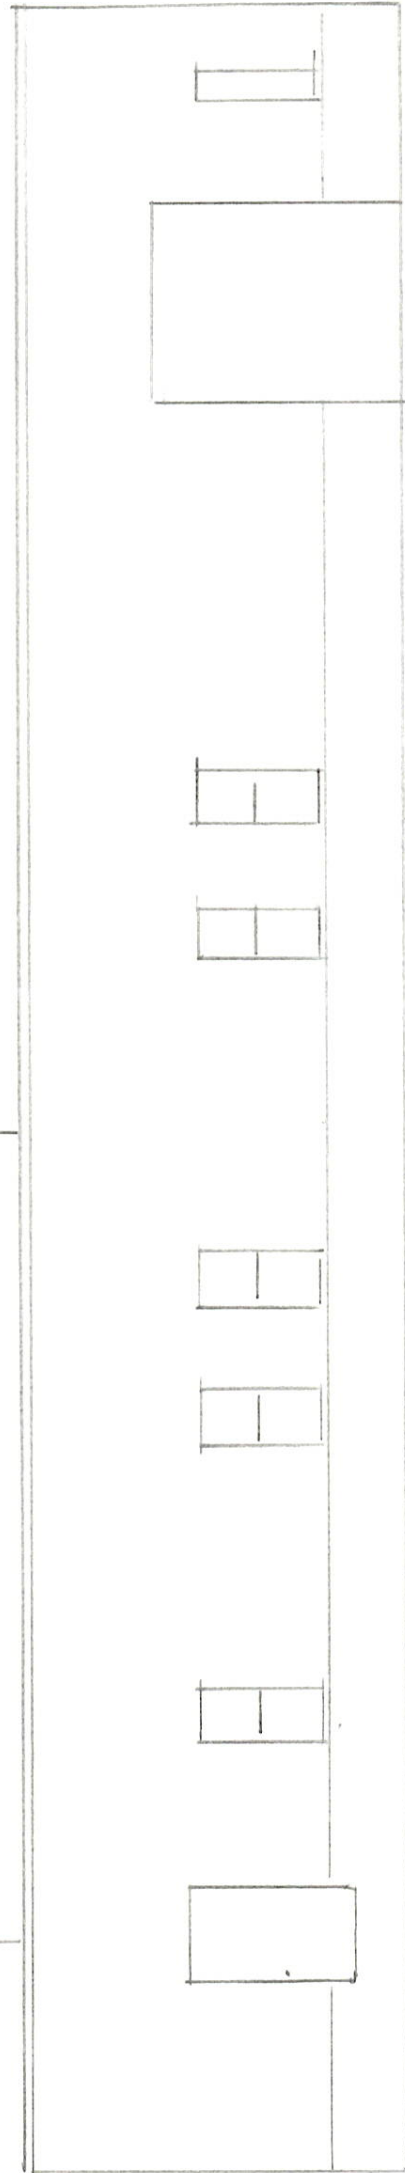

REAR ELEVATION

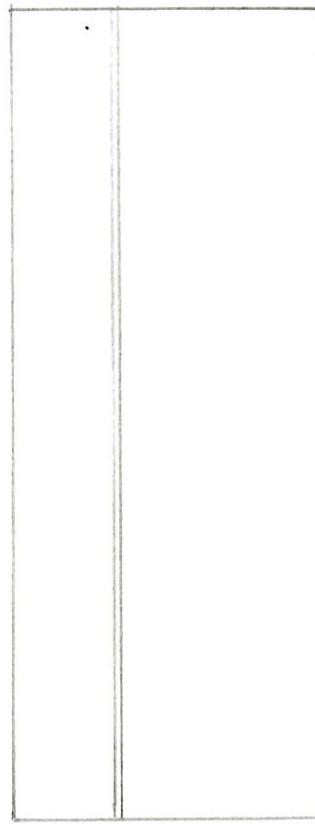

FRONT ELEVATION