


CROSS SECTION OF NEW INTERIOR WALL

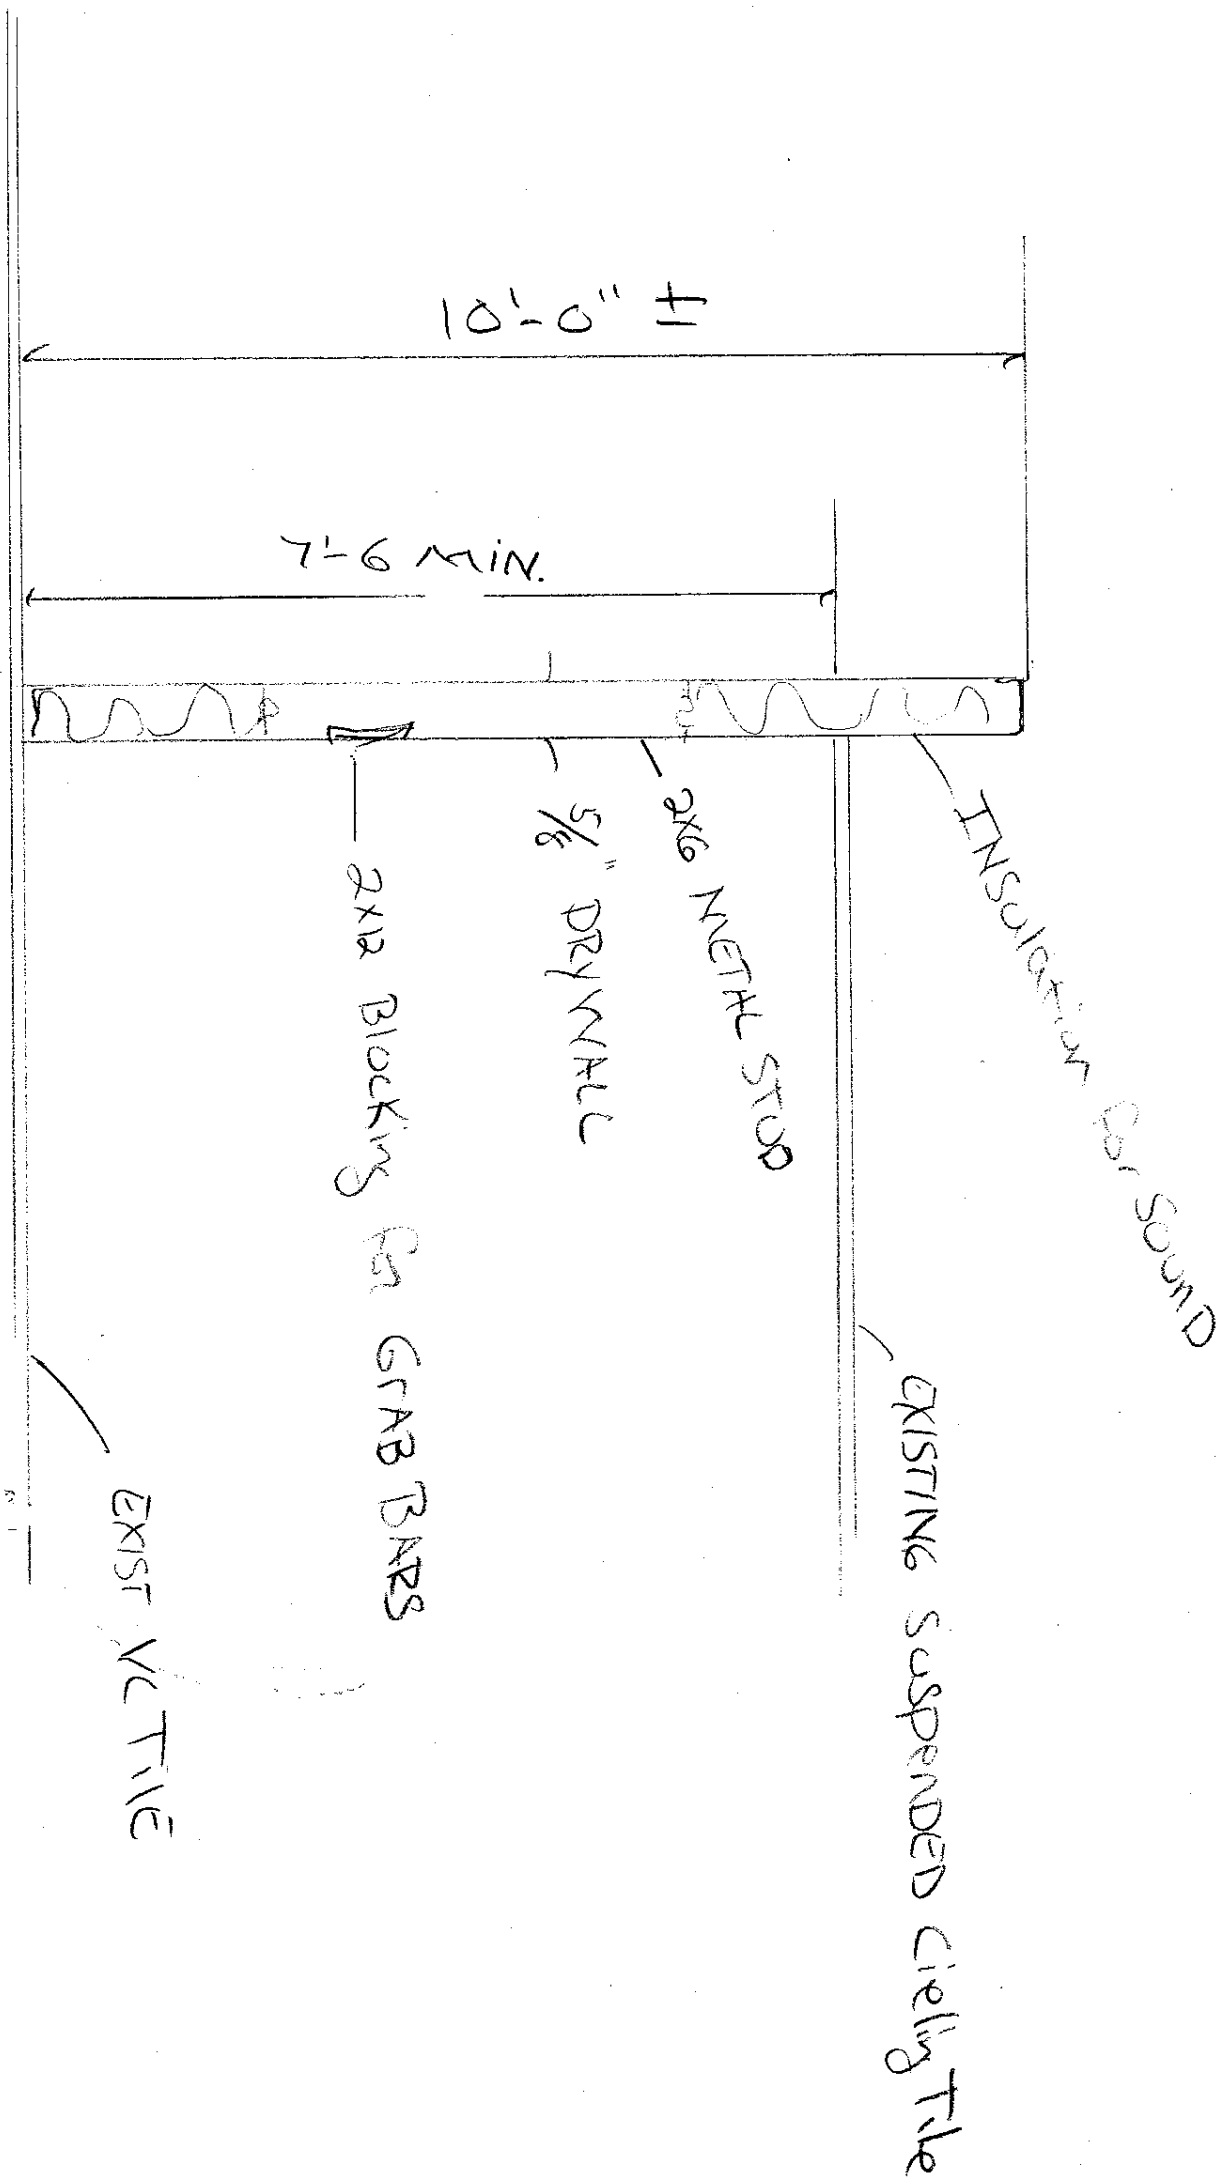

STATE OF MAINE  
DANIEL S. CHASE  
No. 4016  
10/2/17  
PROFESSIONAL ENGINEER  
Reviewed for  
Structural OK.