

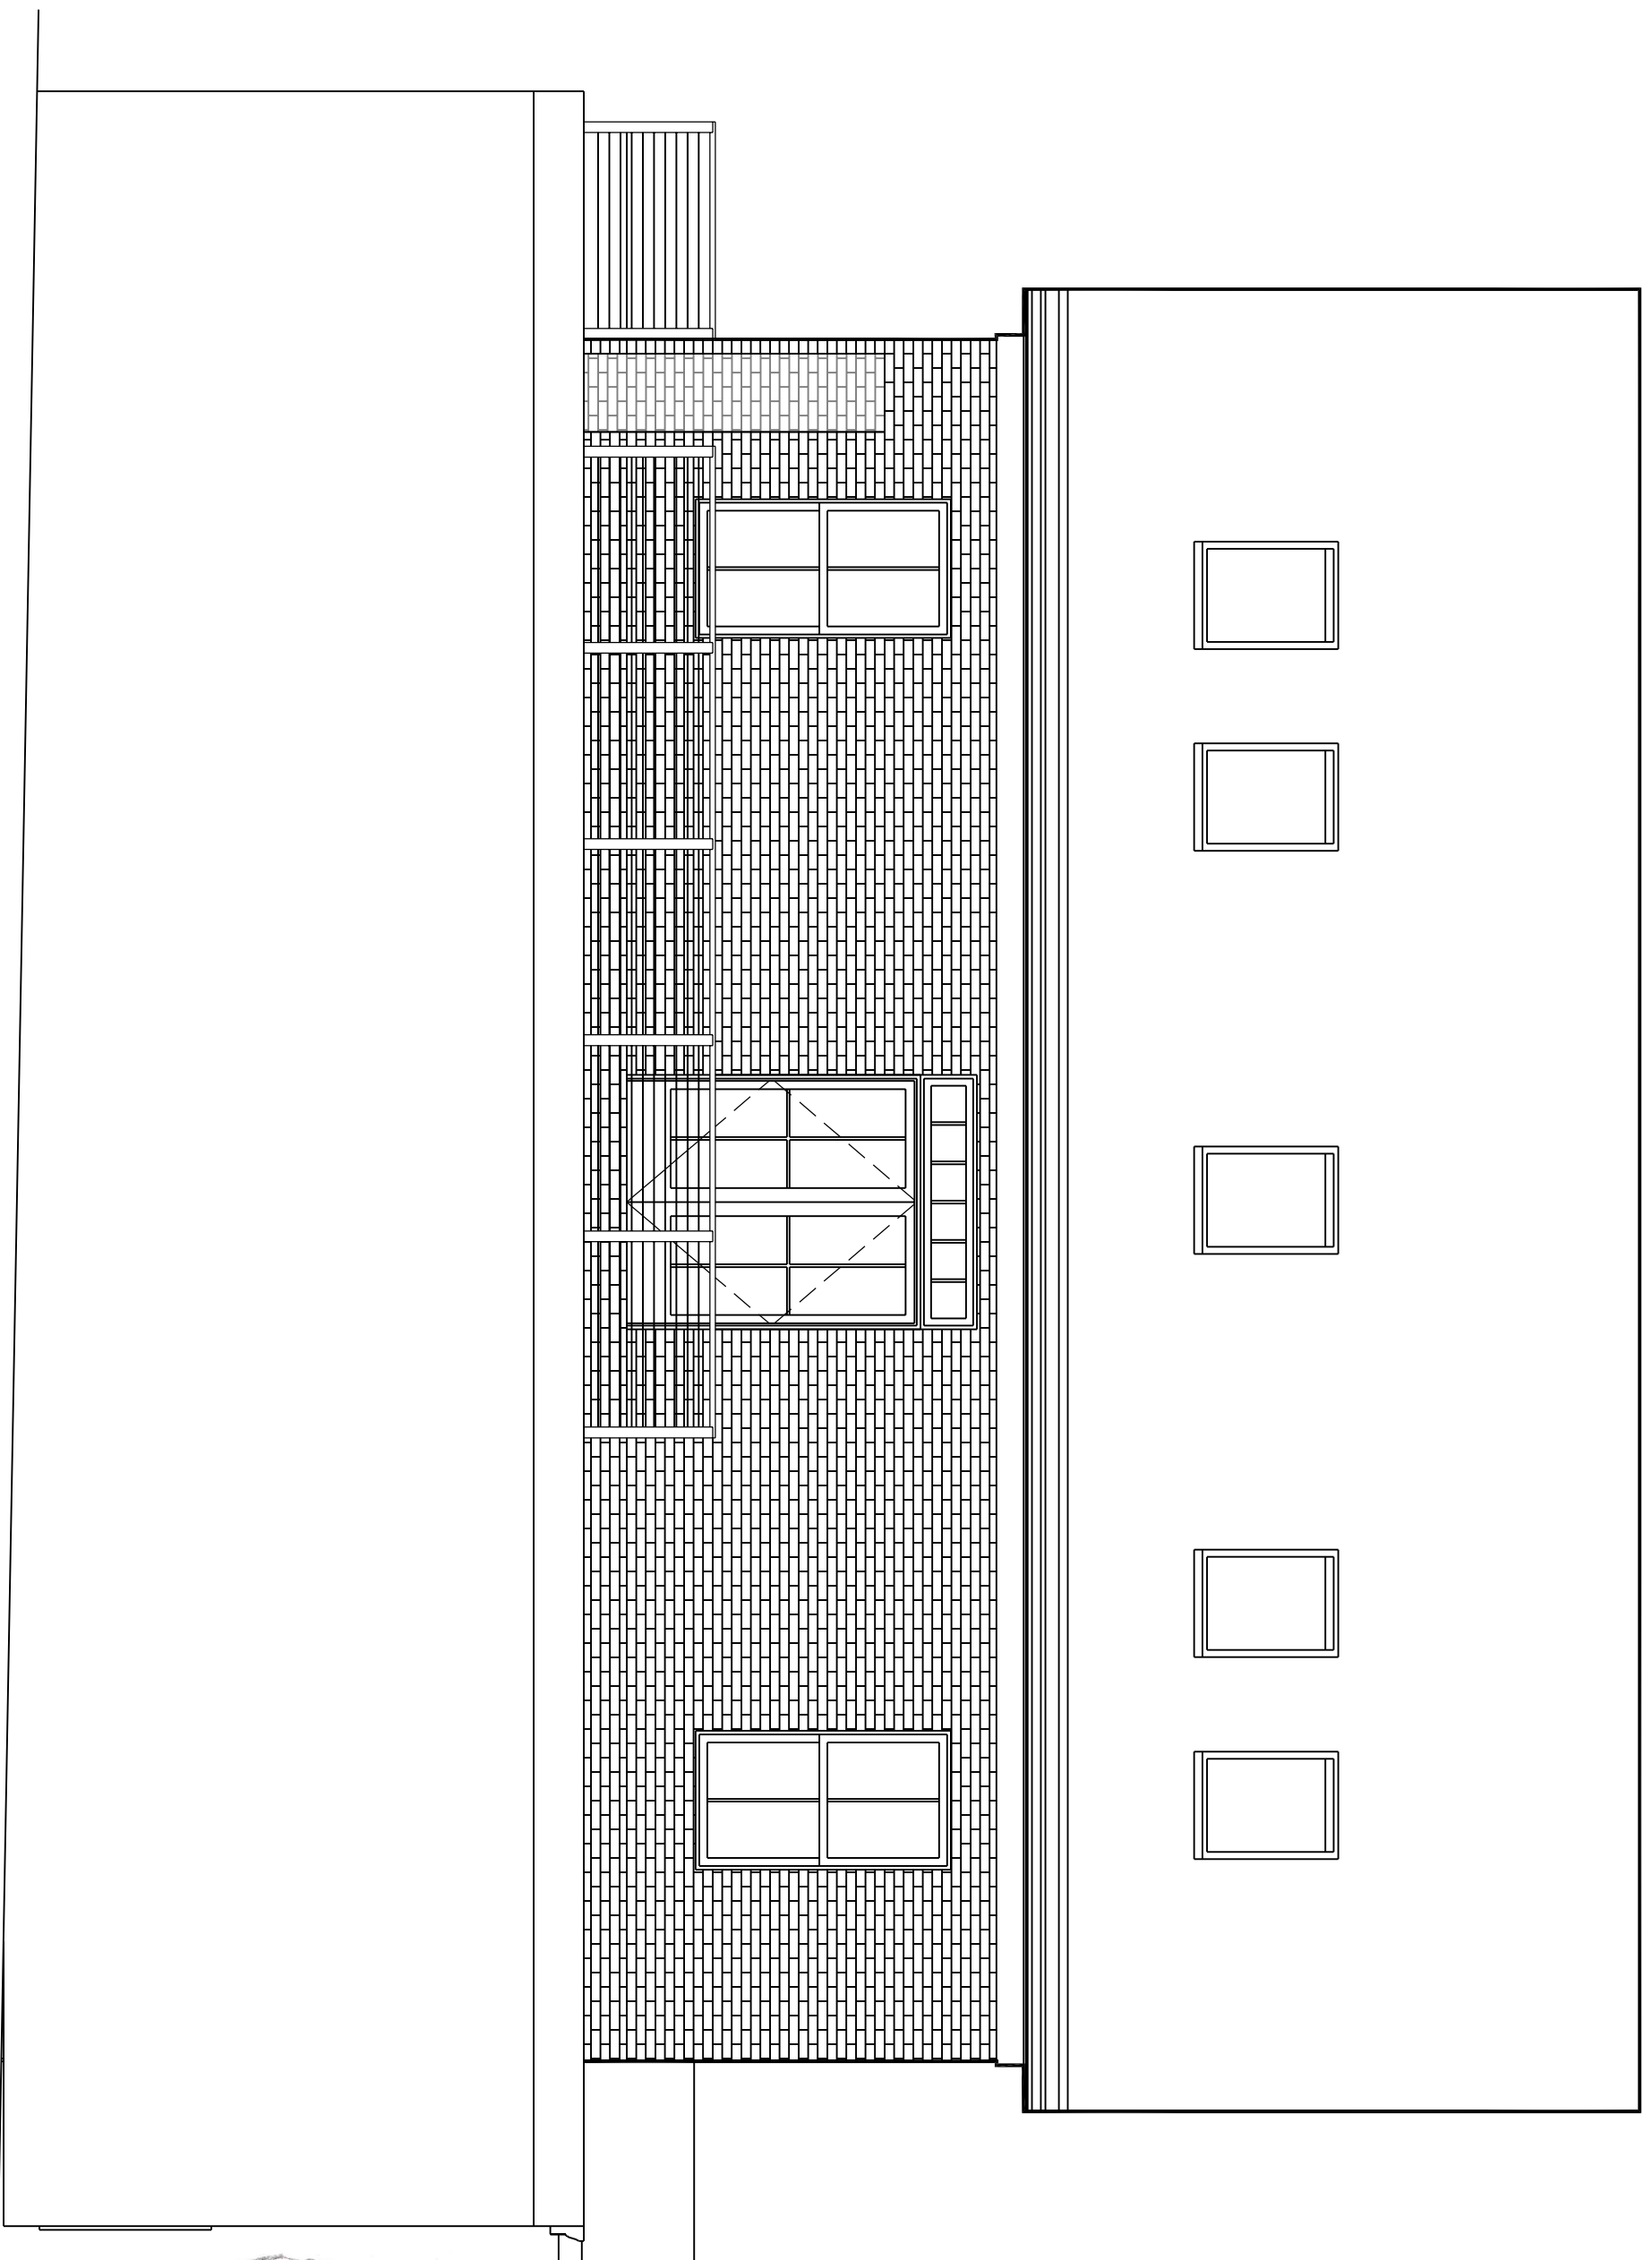
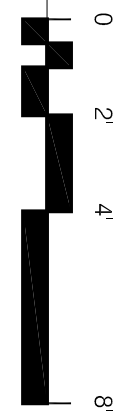




3 SW ELEVATION

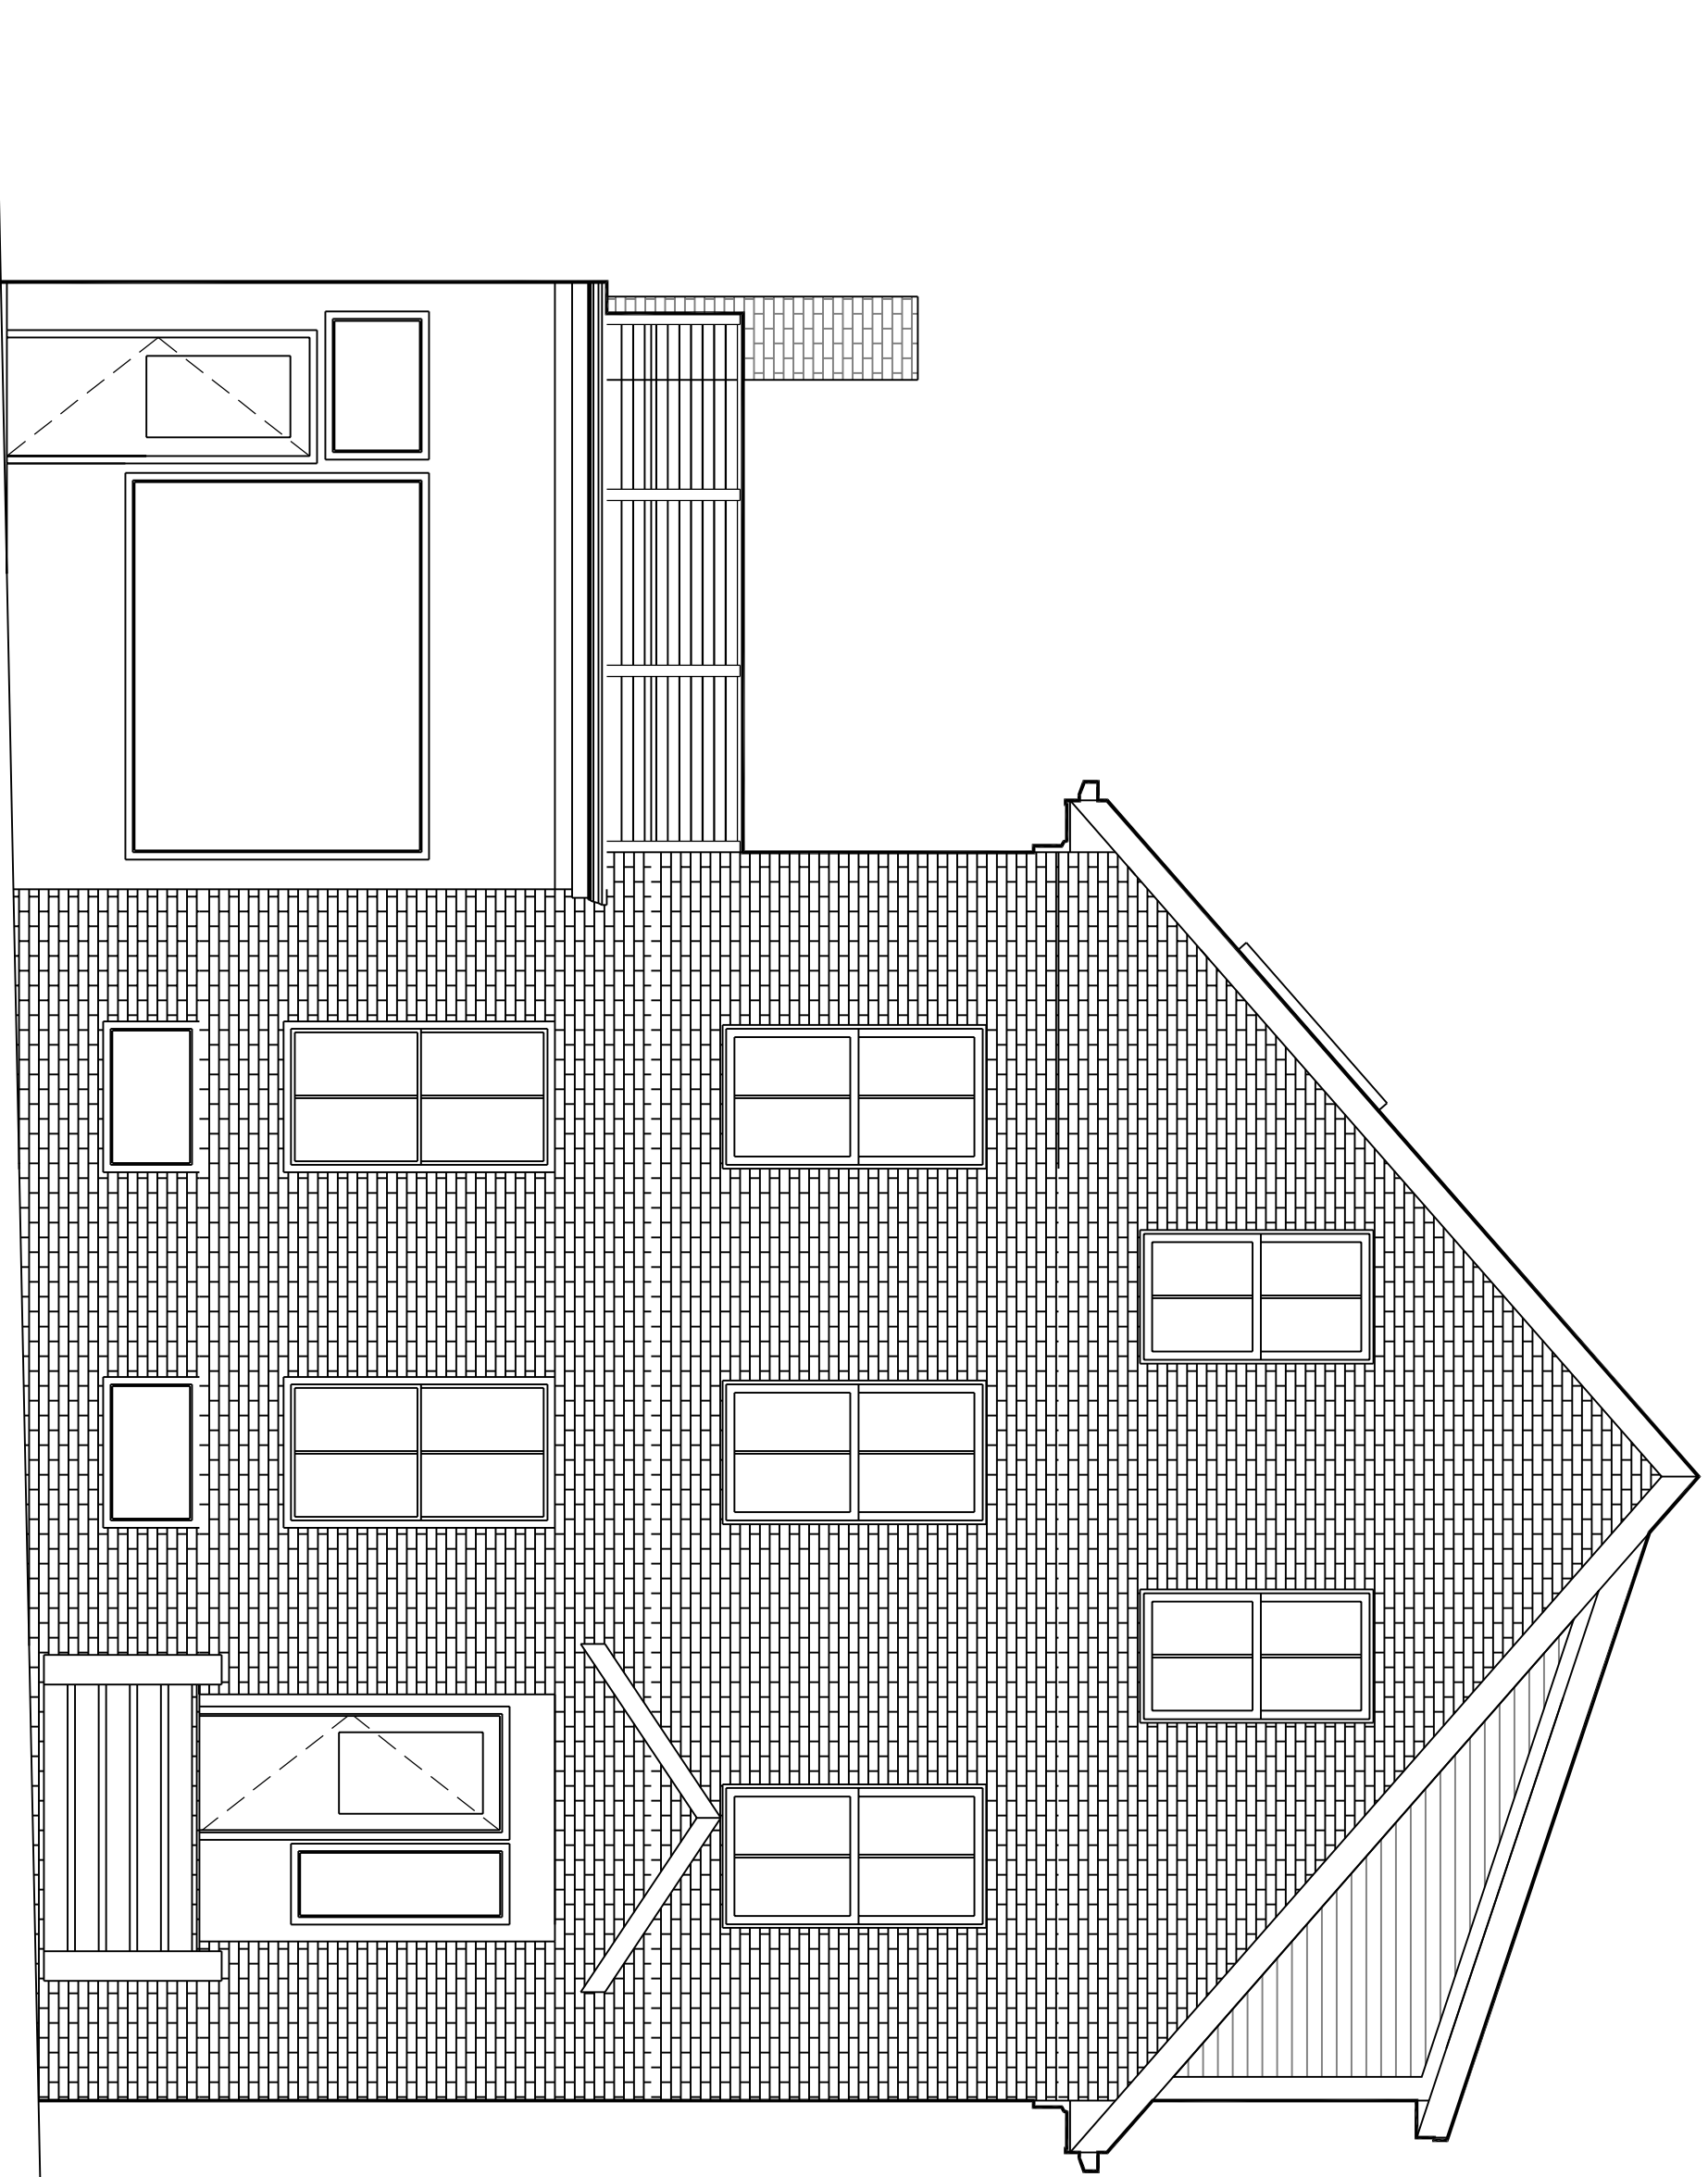


4 SE ELEVATION

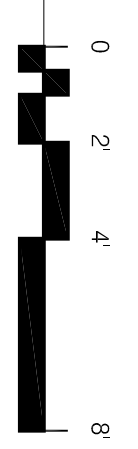

1 NE ELEVATION

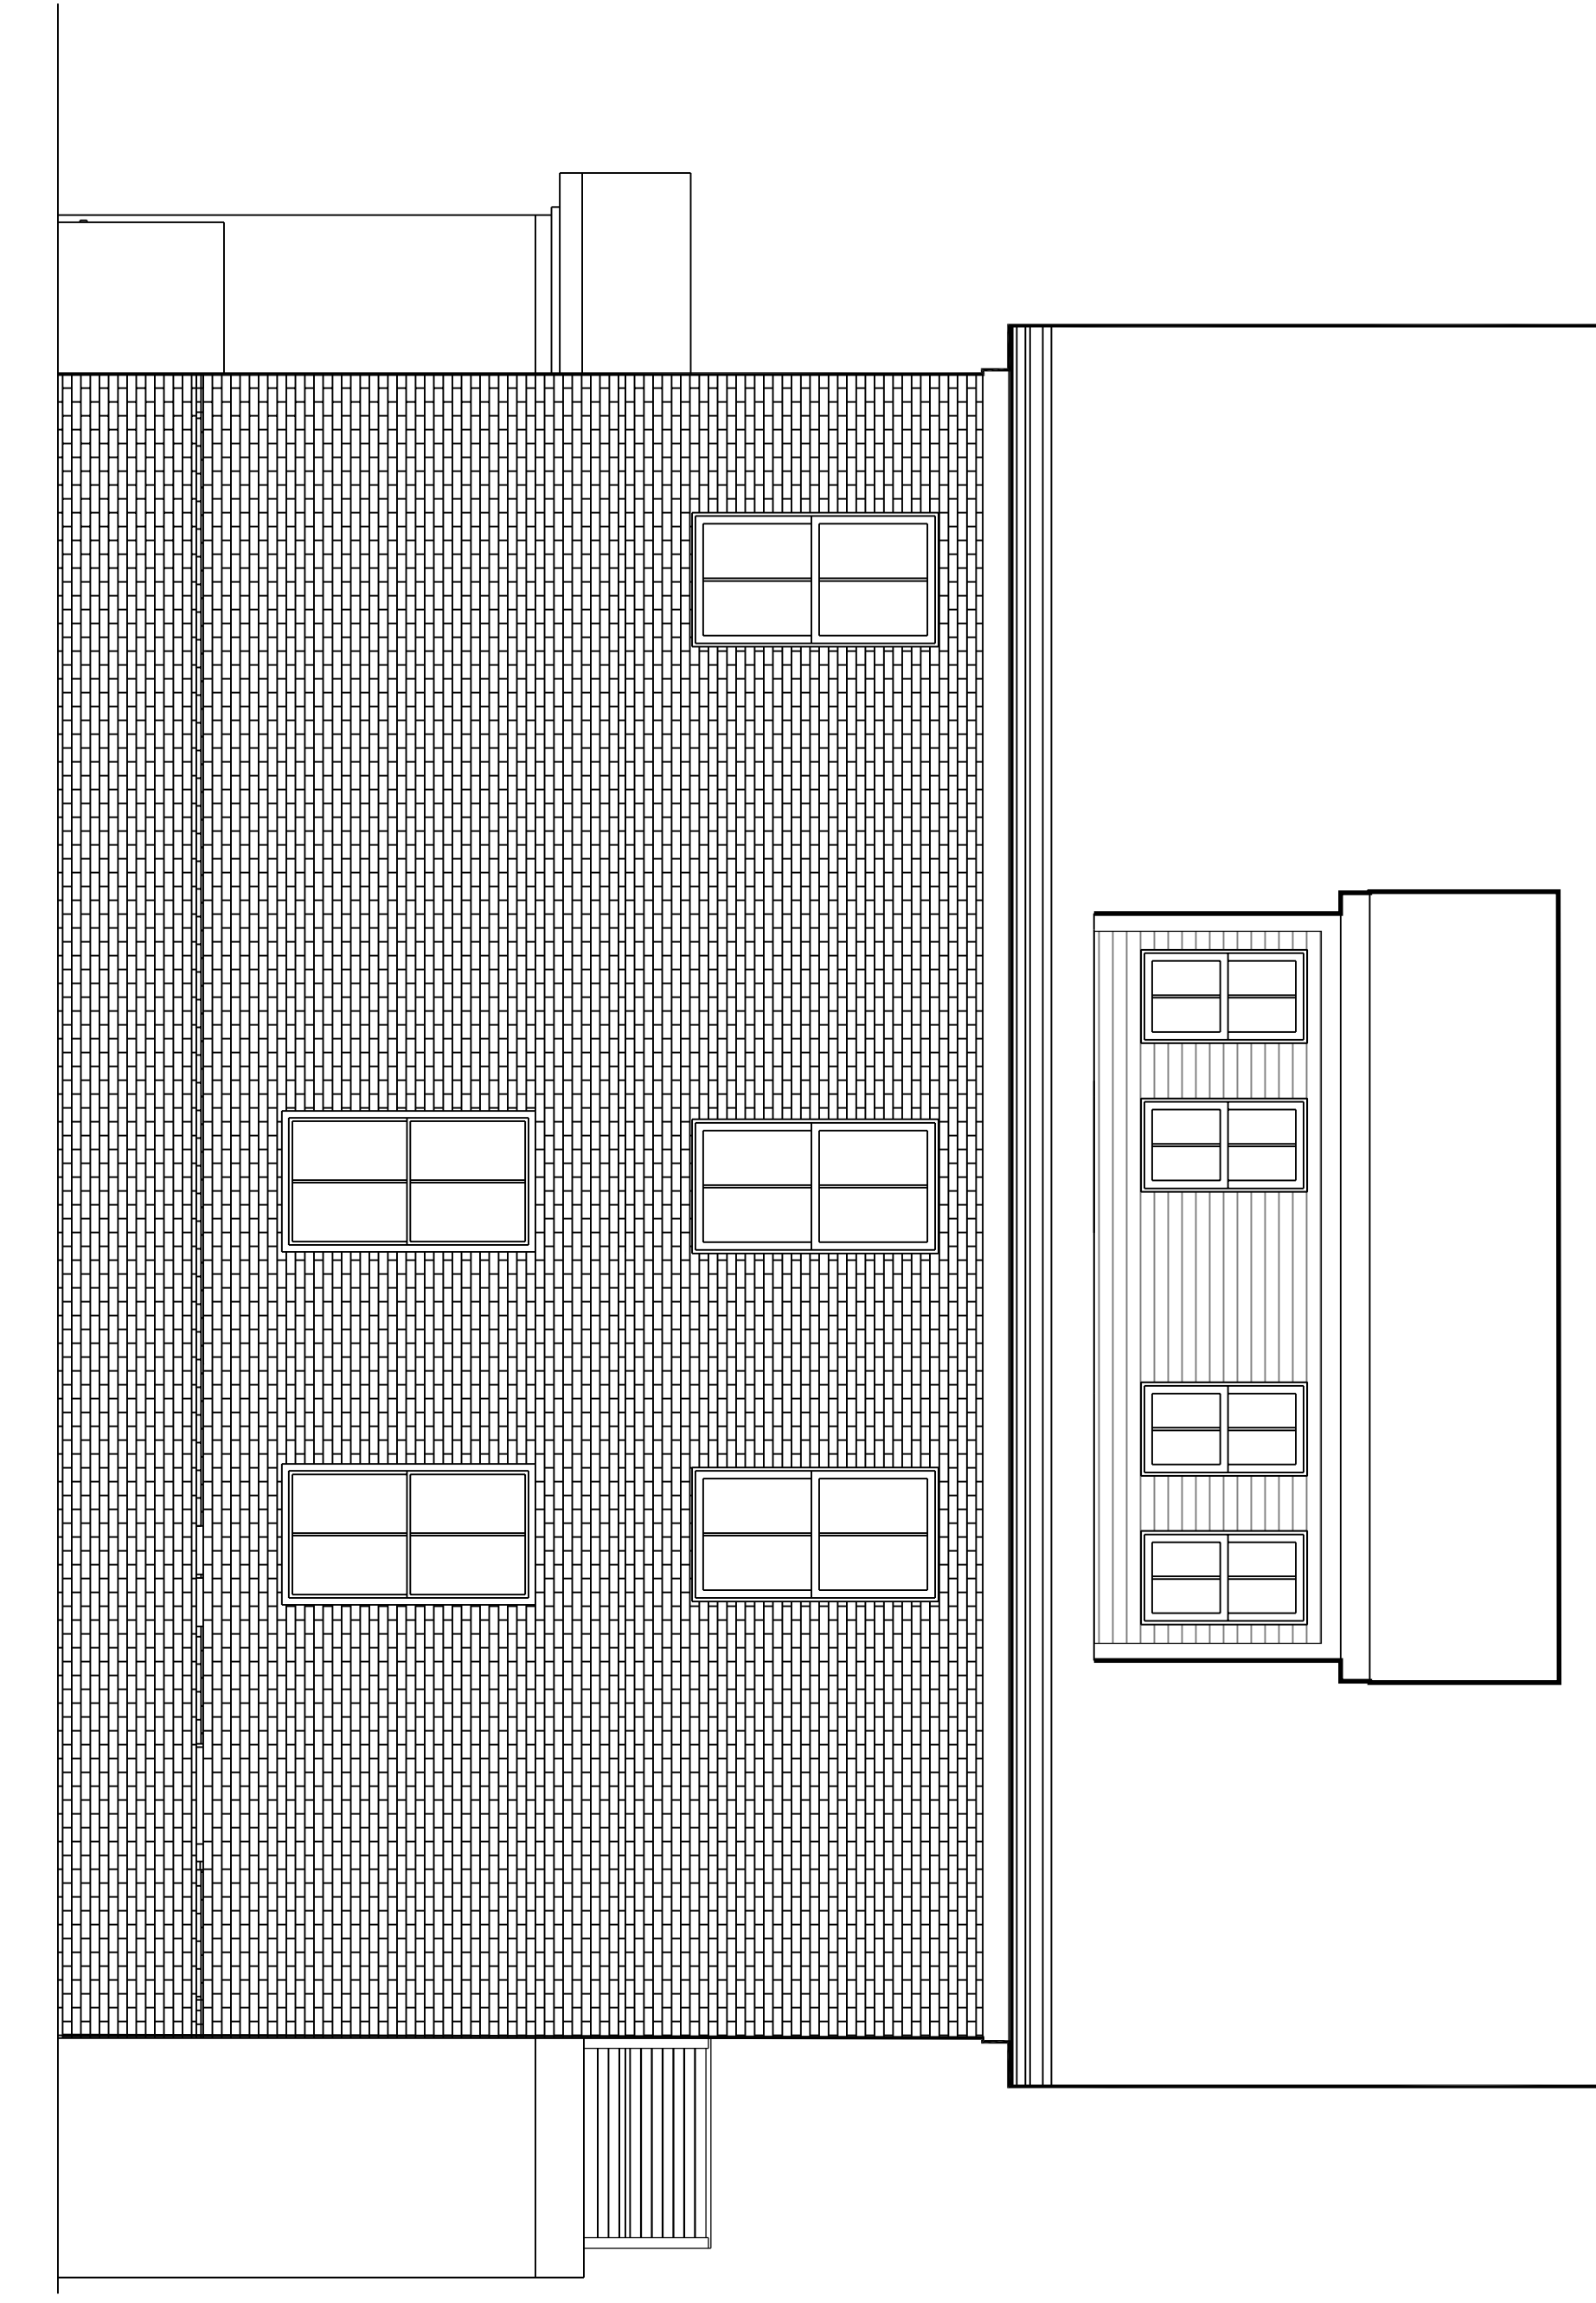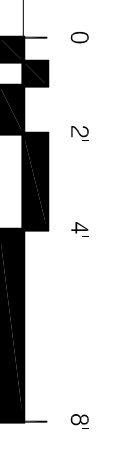

2 NW ELEVATION

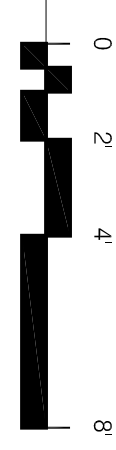

PROSPECT



DESIGN
58 FORE ST., PORTLAND, ME
www.prospectdesign.me
T. 207.749.7400

MCINTYRE
76 INDIA STREET
MOLLY MCINTYRE

ELEVATIONS

PERMIT SET

SHEET TITLE

REVISION

EXAMINER: JB

DATE: November 26, 2014

A-2.2