




Roof Dimensions

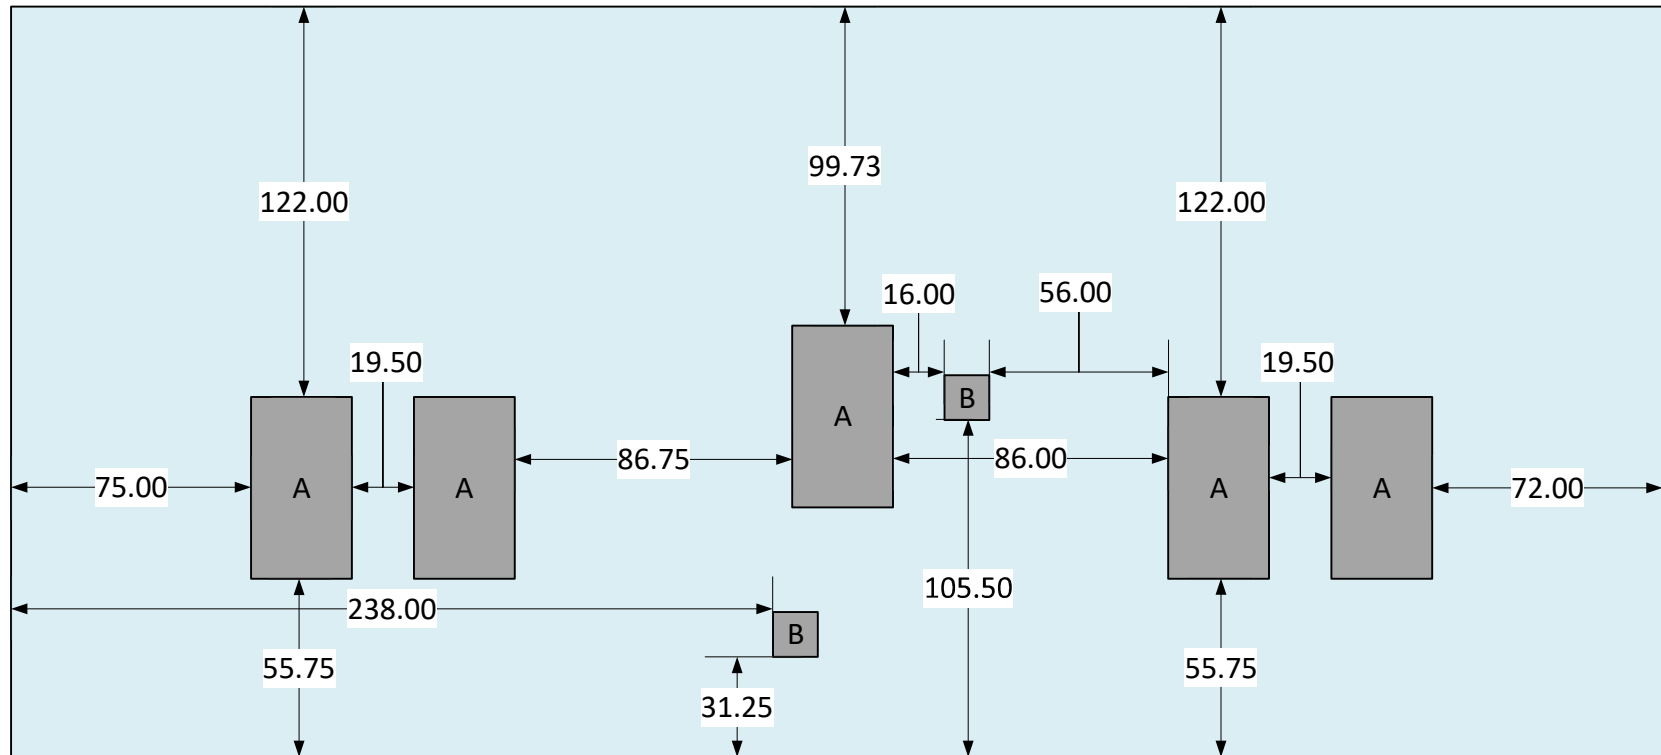


Proposed Layout 1

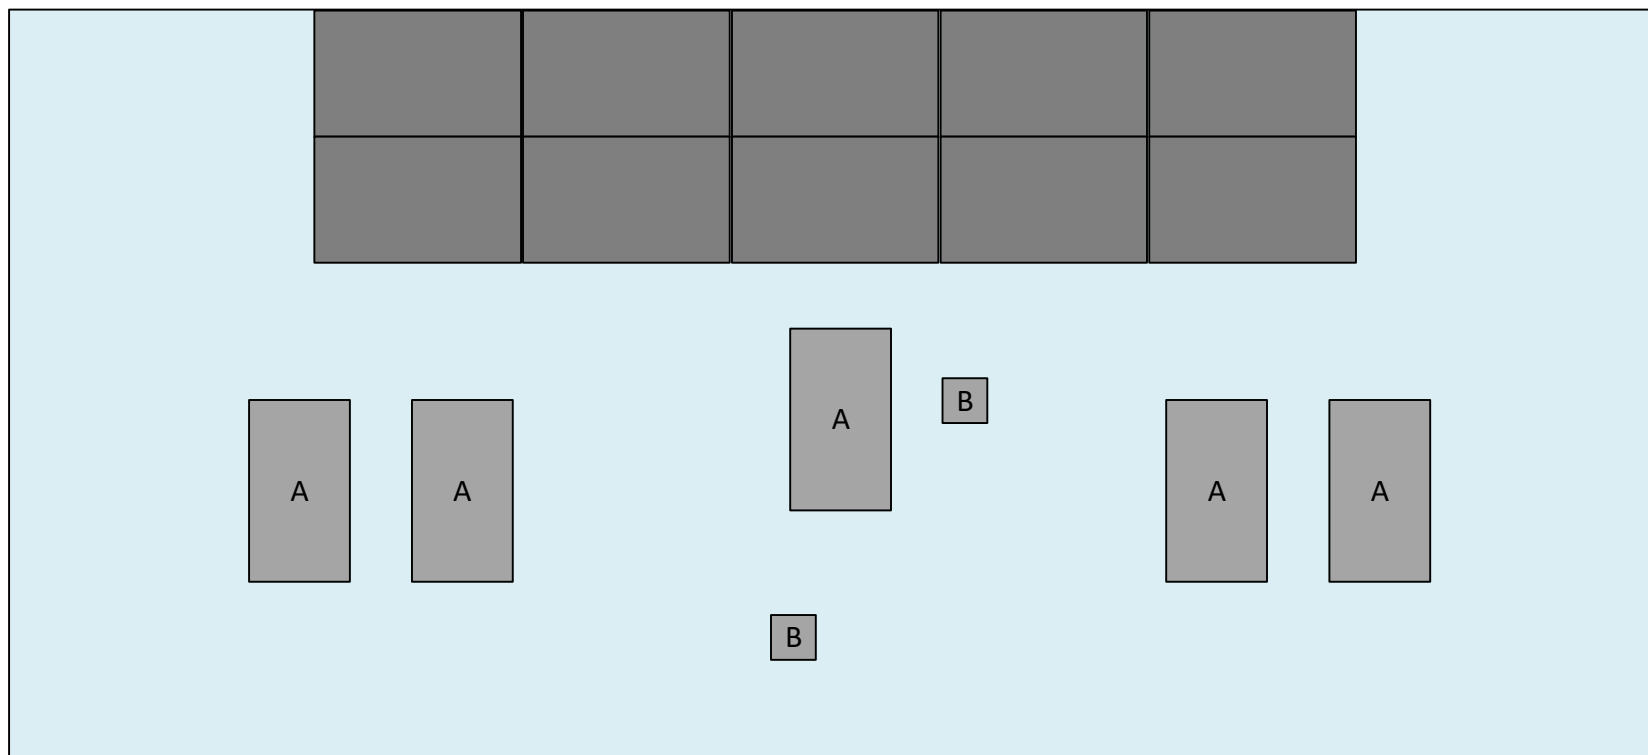


Proposed Layout 2

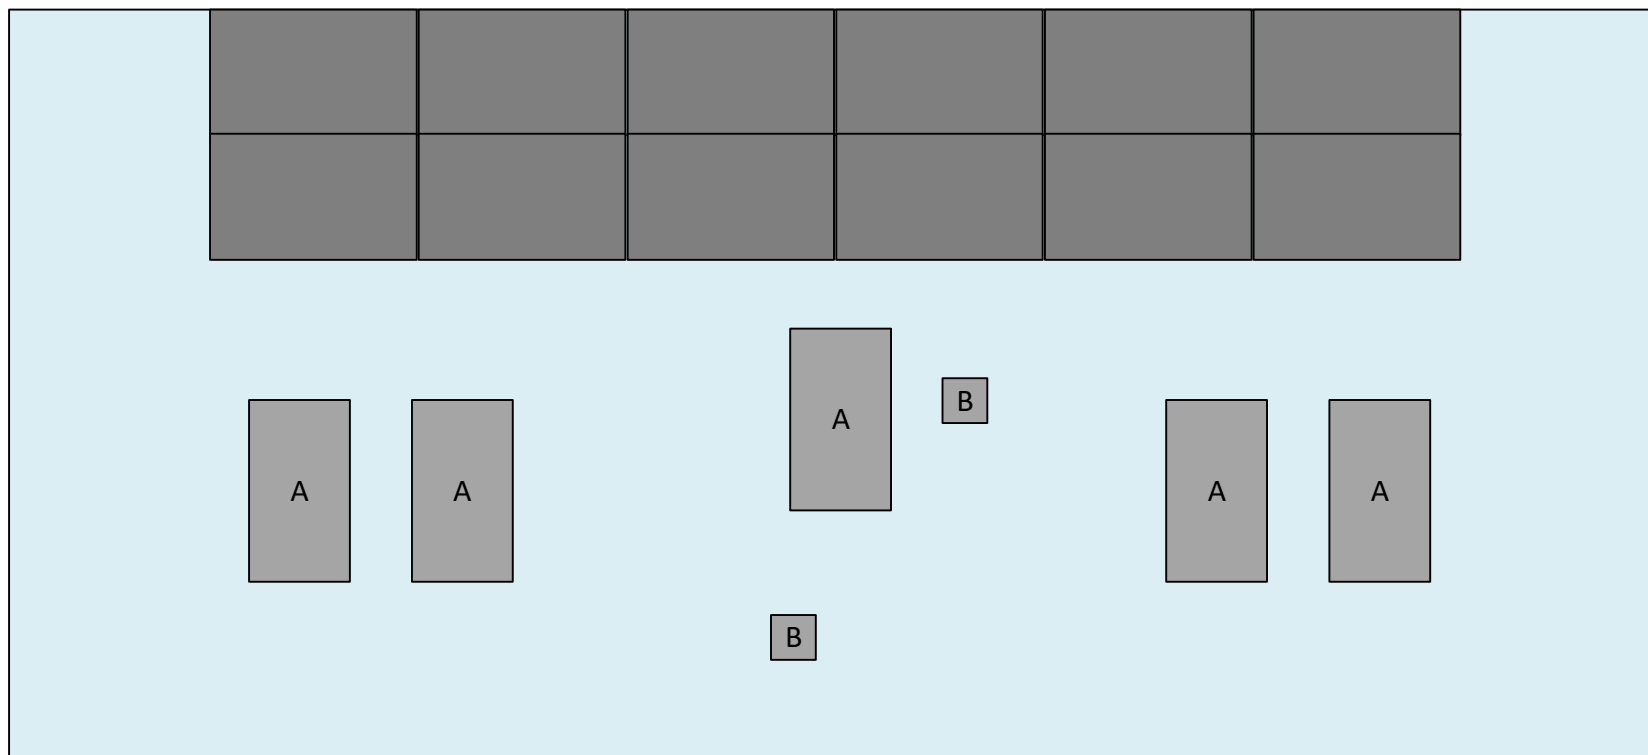

Proposed Layout 3

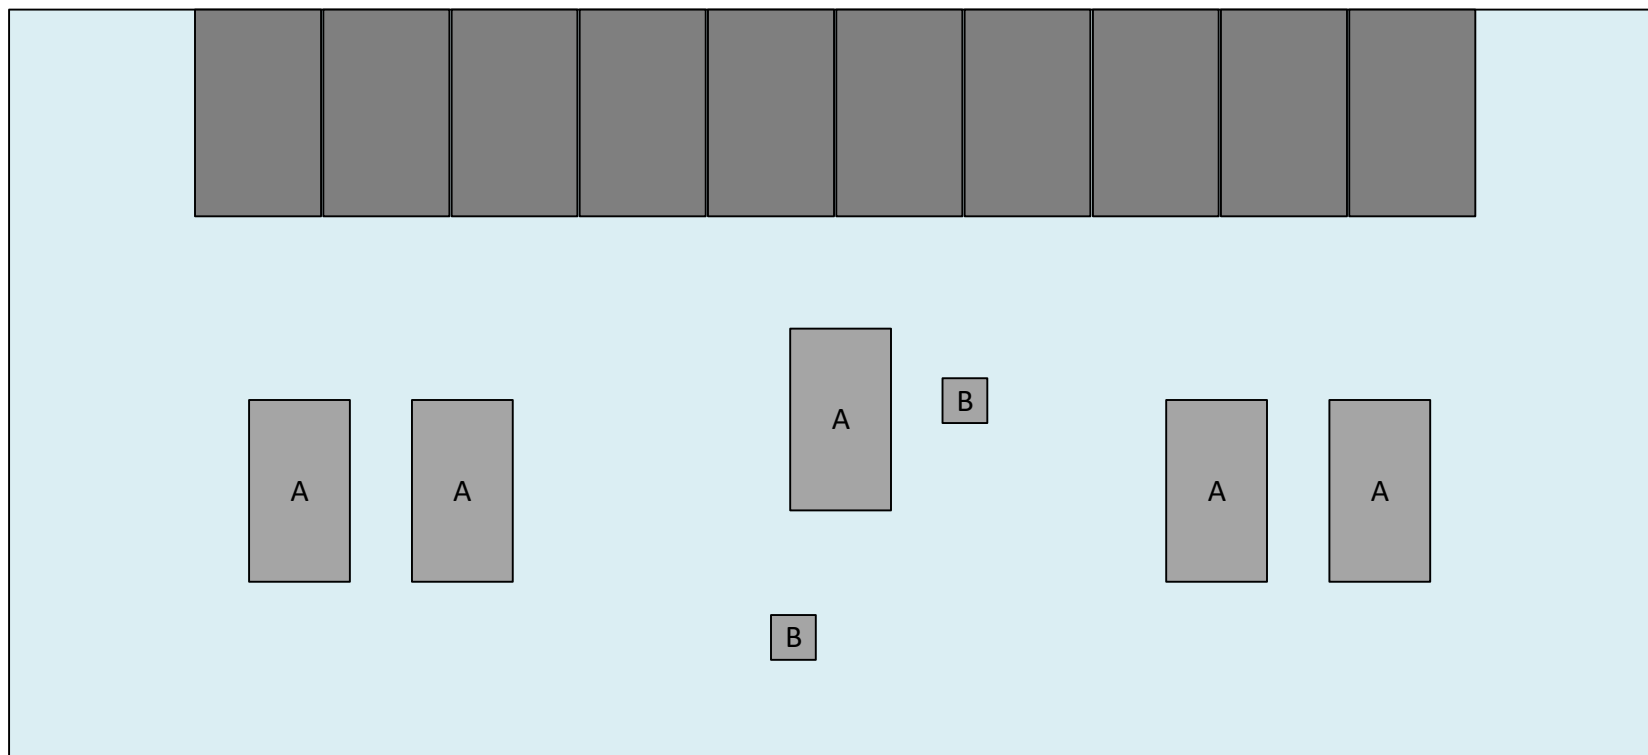

Proposed Layout 4

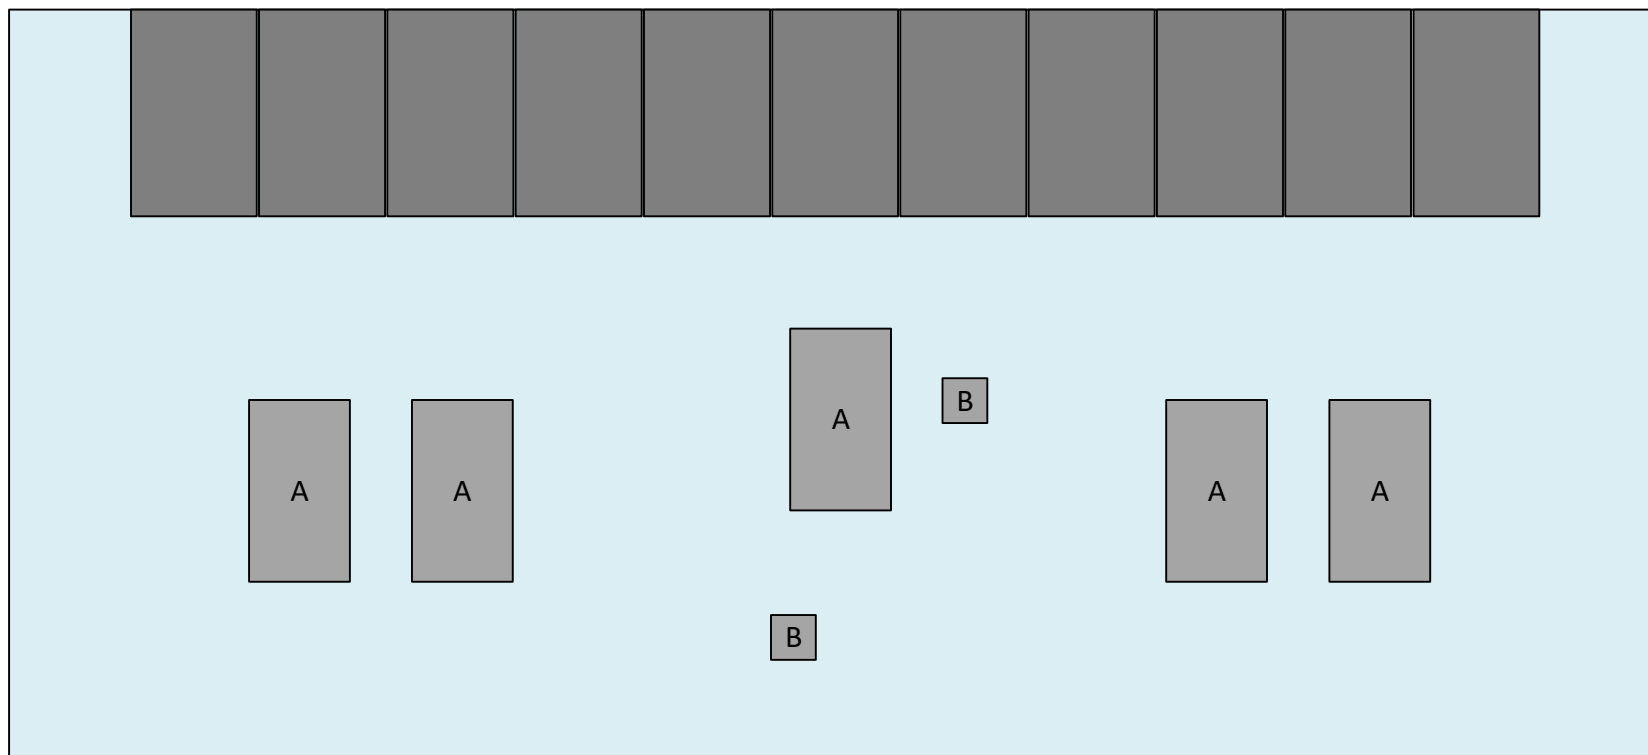

Proposed Layout 5

