


New Section to be built

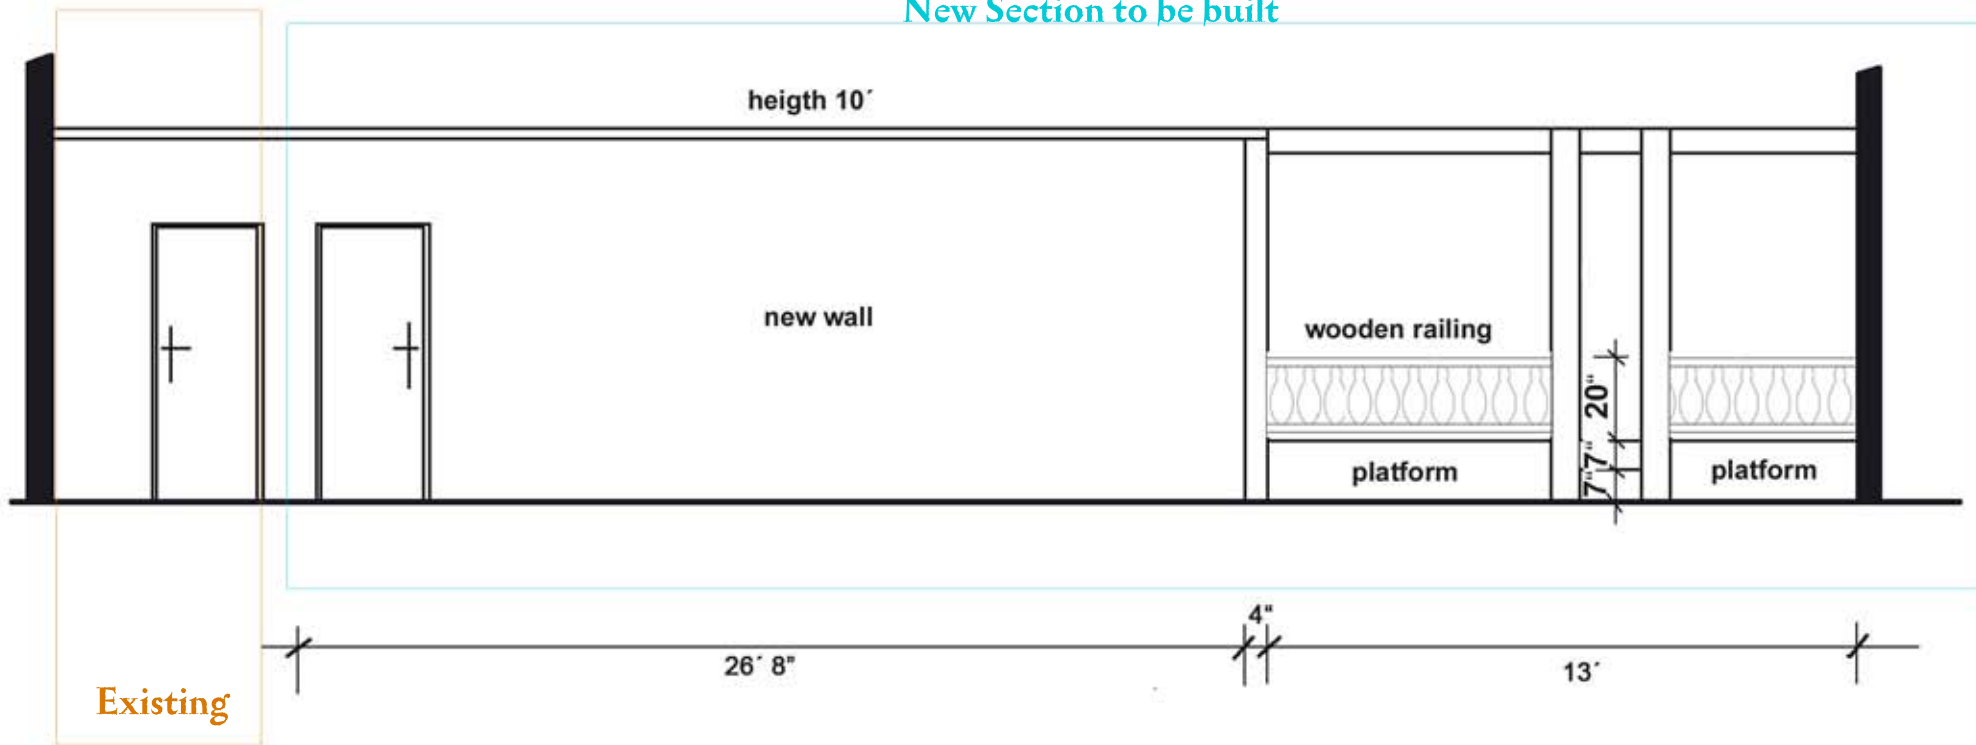

Elevation View