



5 INTERIOR ELEVATION AT SALES EXIT

A301 1/2" = 1'-0"

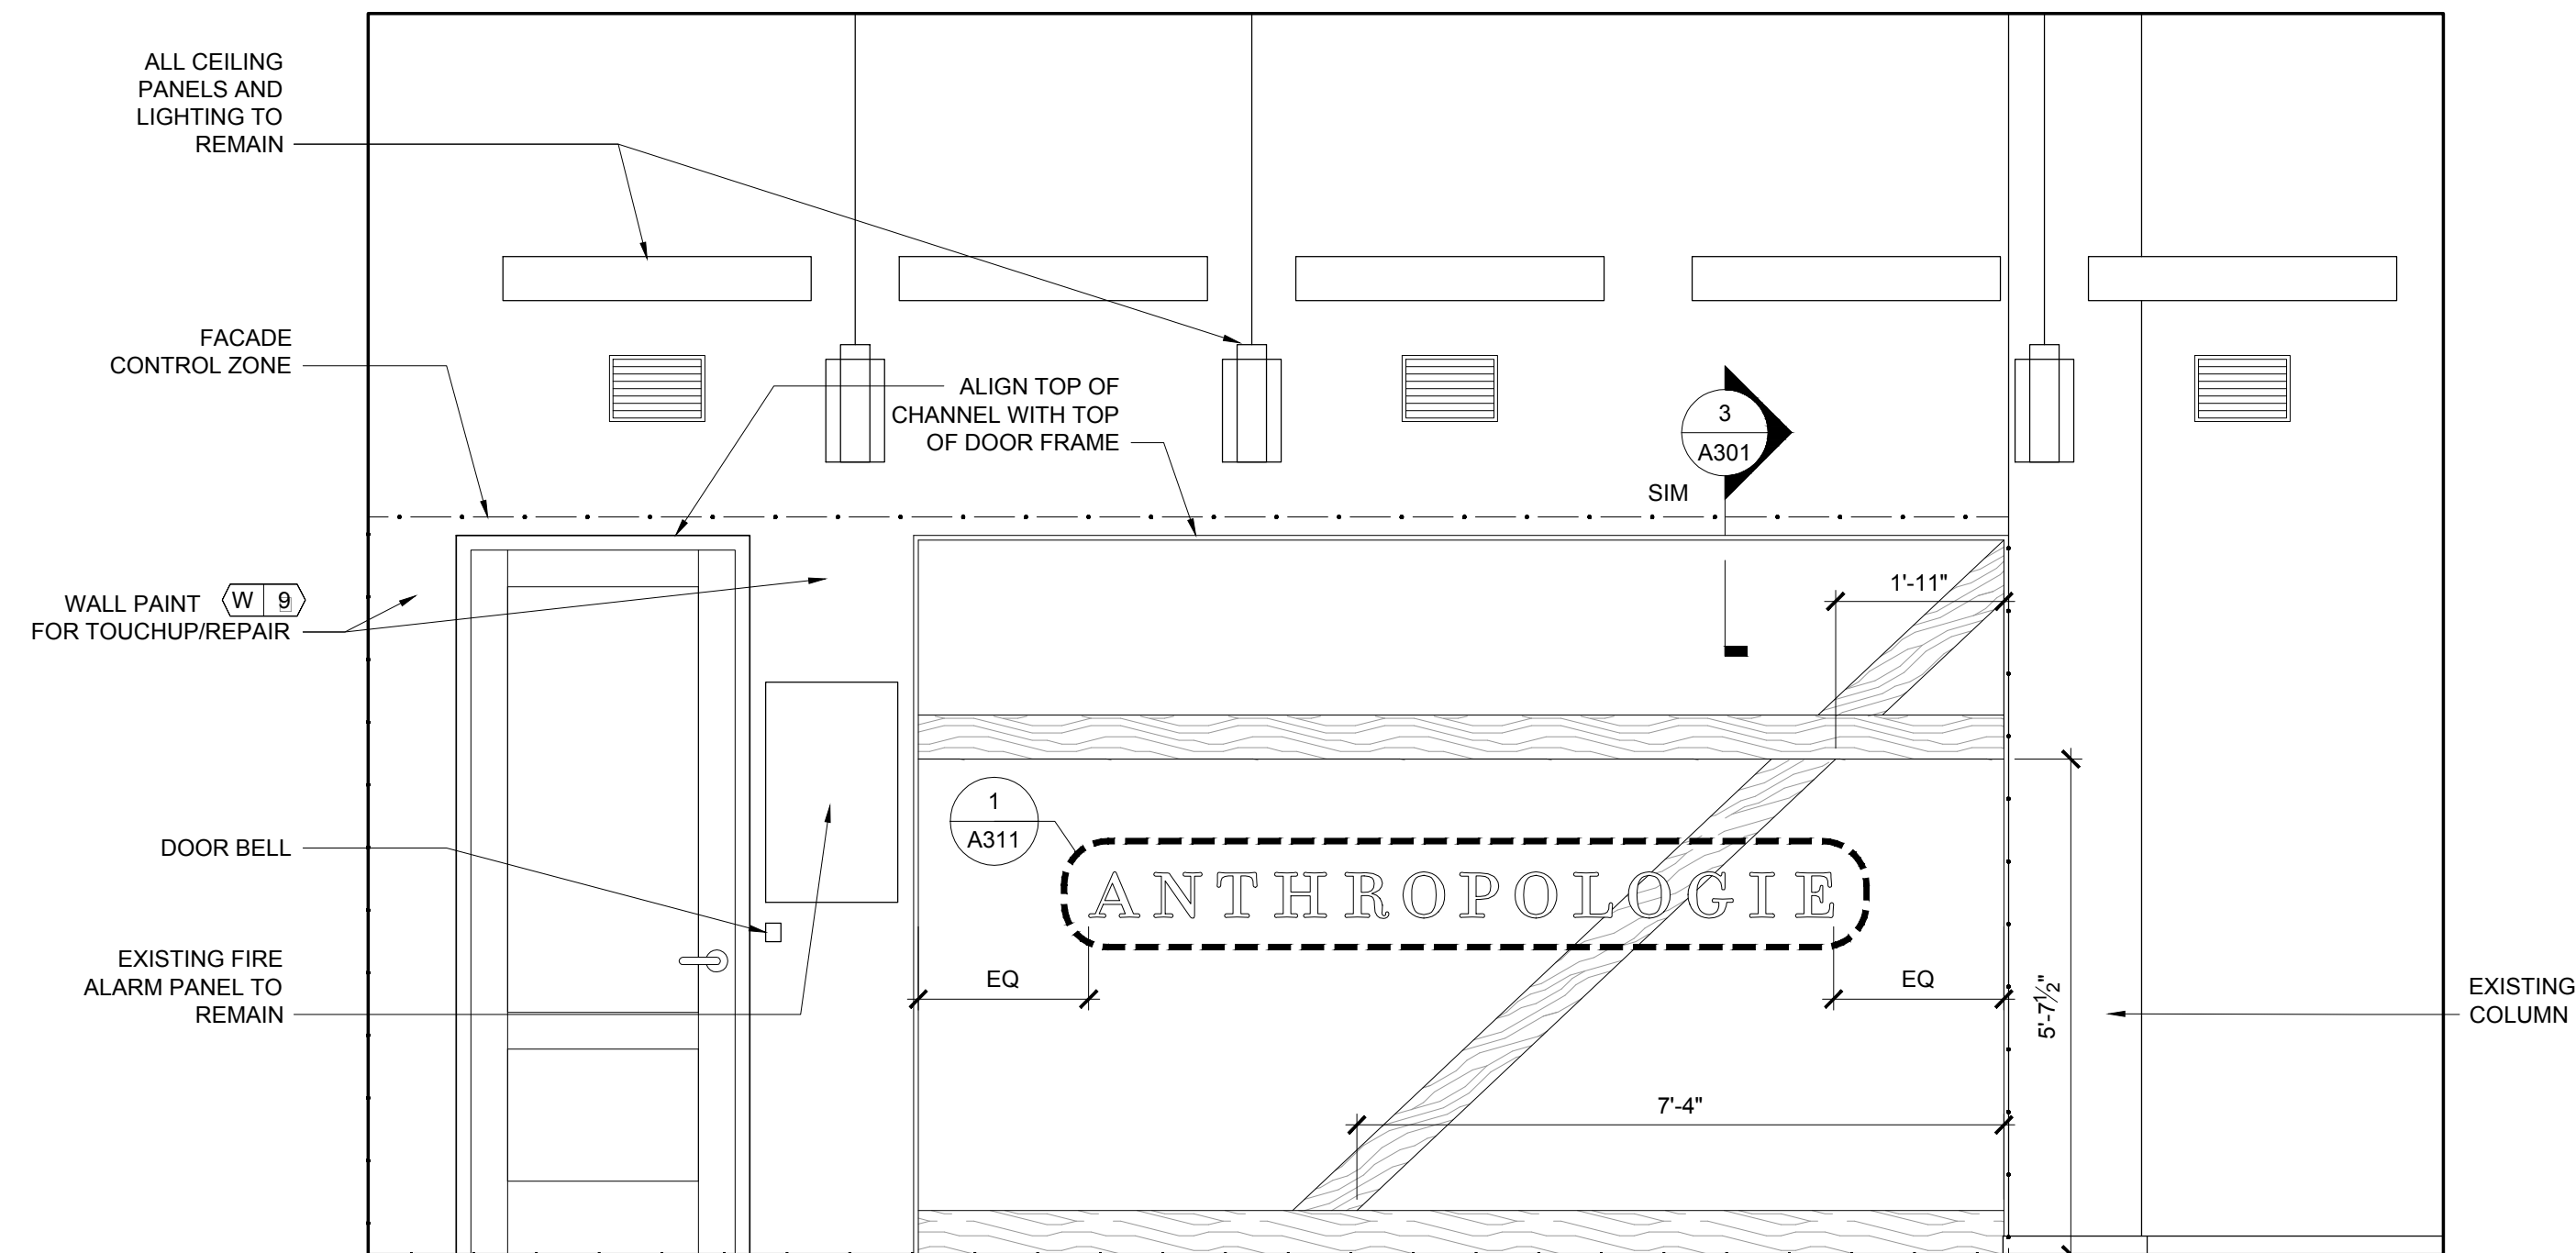


2 INTERIOR ELEVATION AT LOBBY ENTRANCE

A301 1/2" = 1'-0"

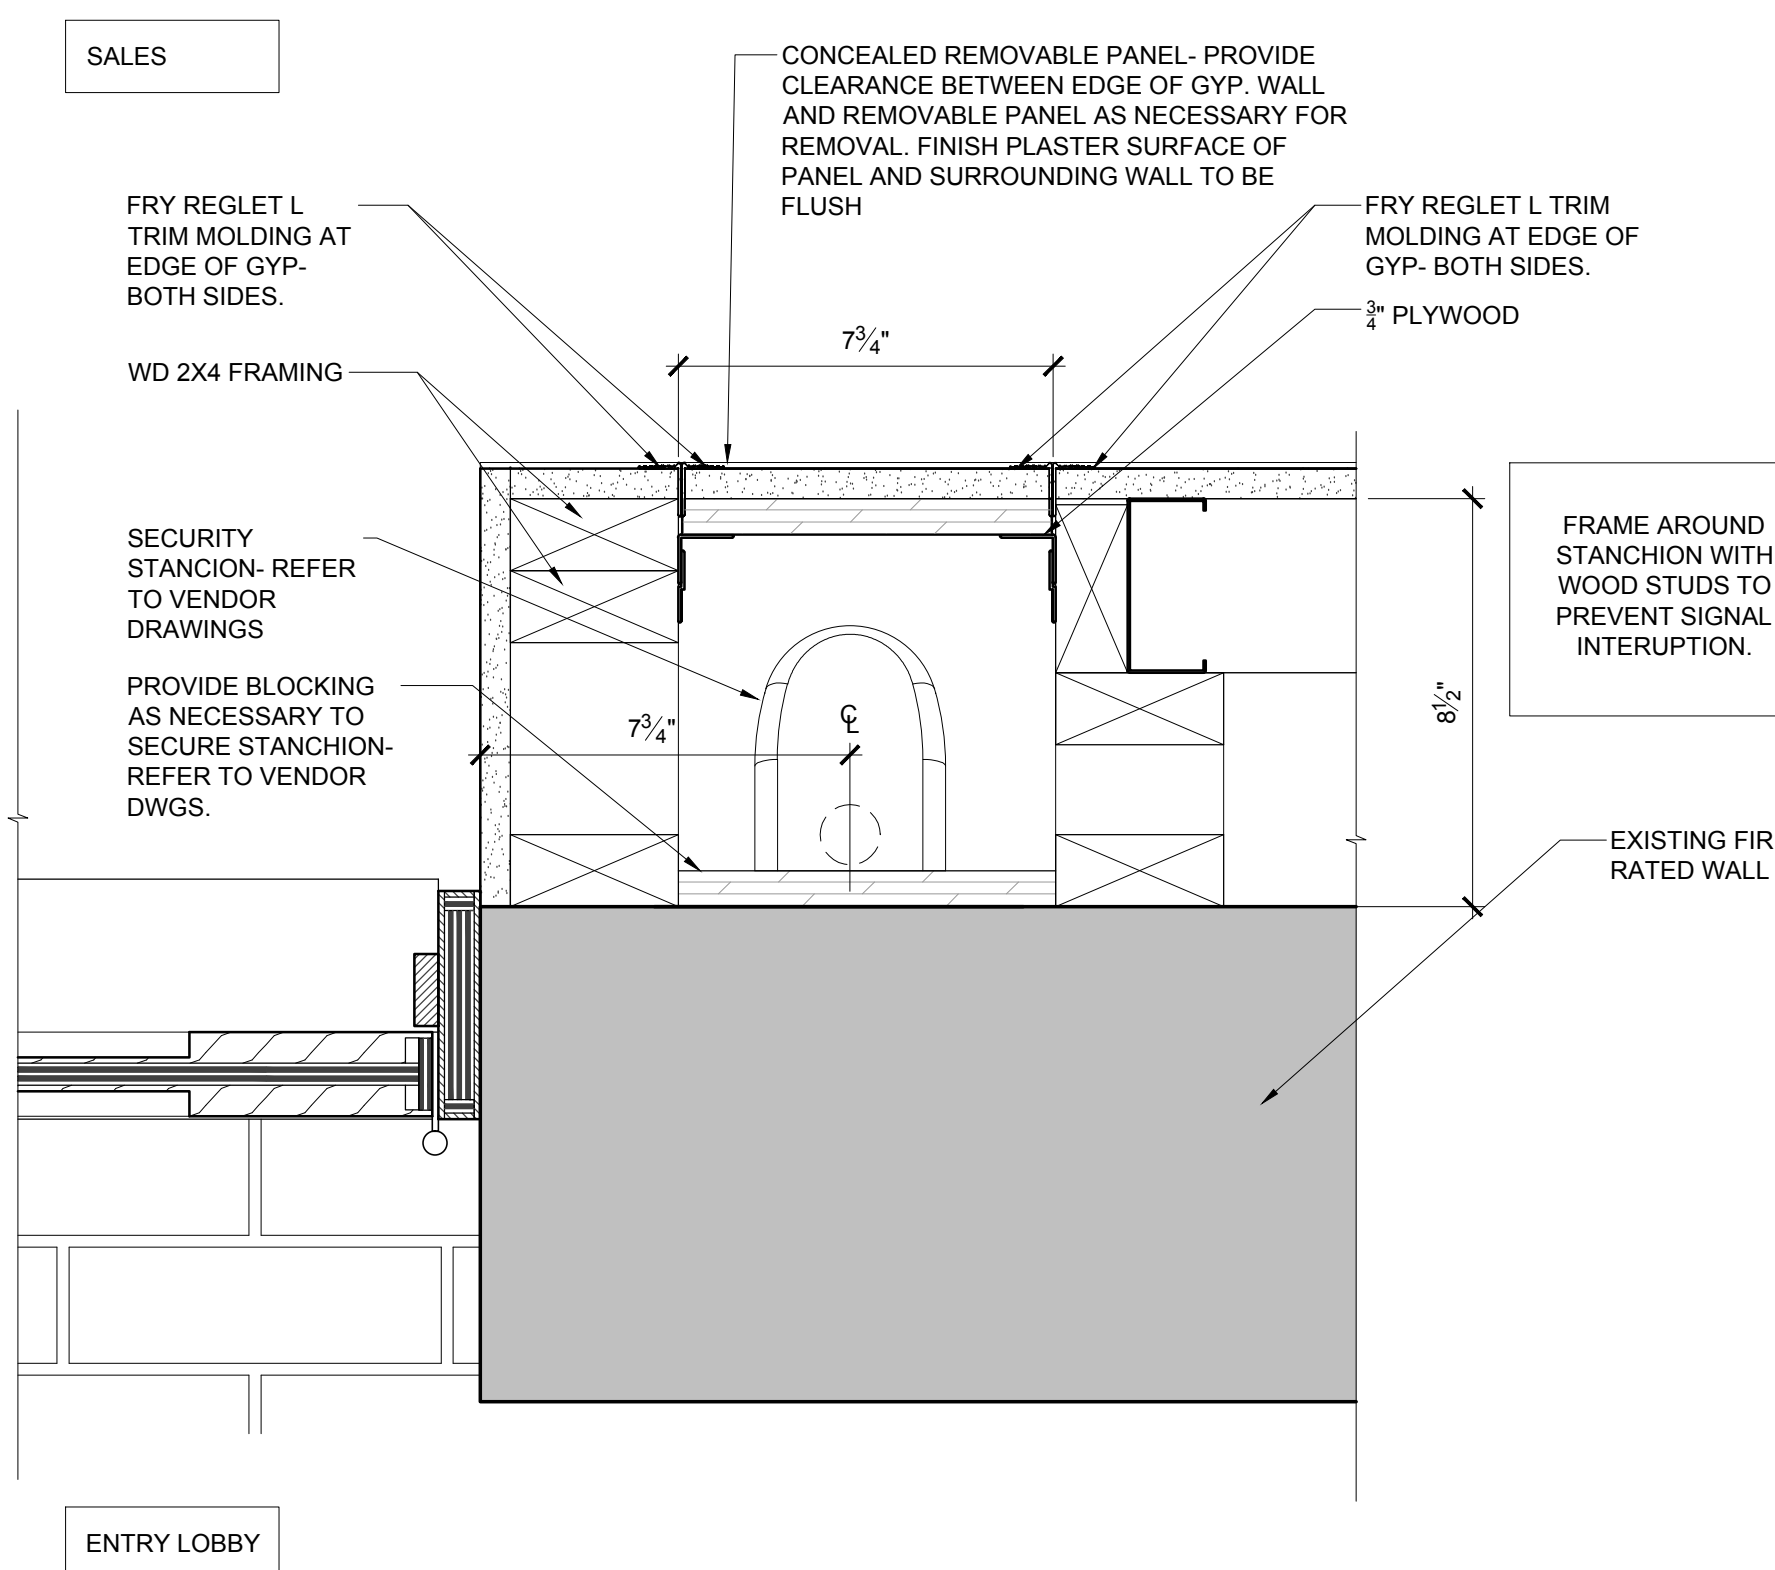


4 PLAN DETAIL AT SECURITY STANCHION

A301 3" = 1'-0"

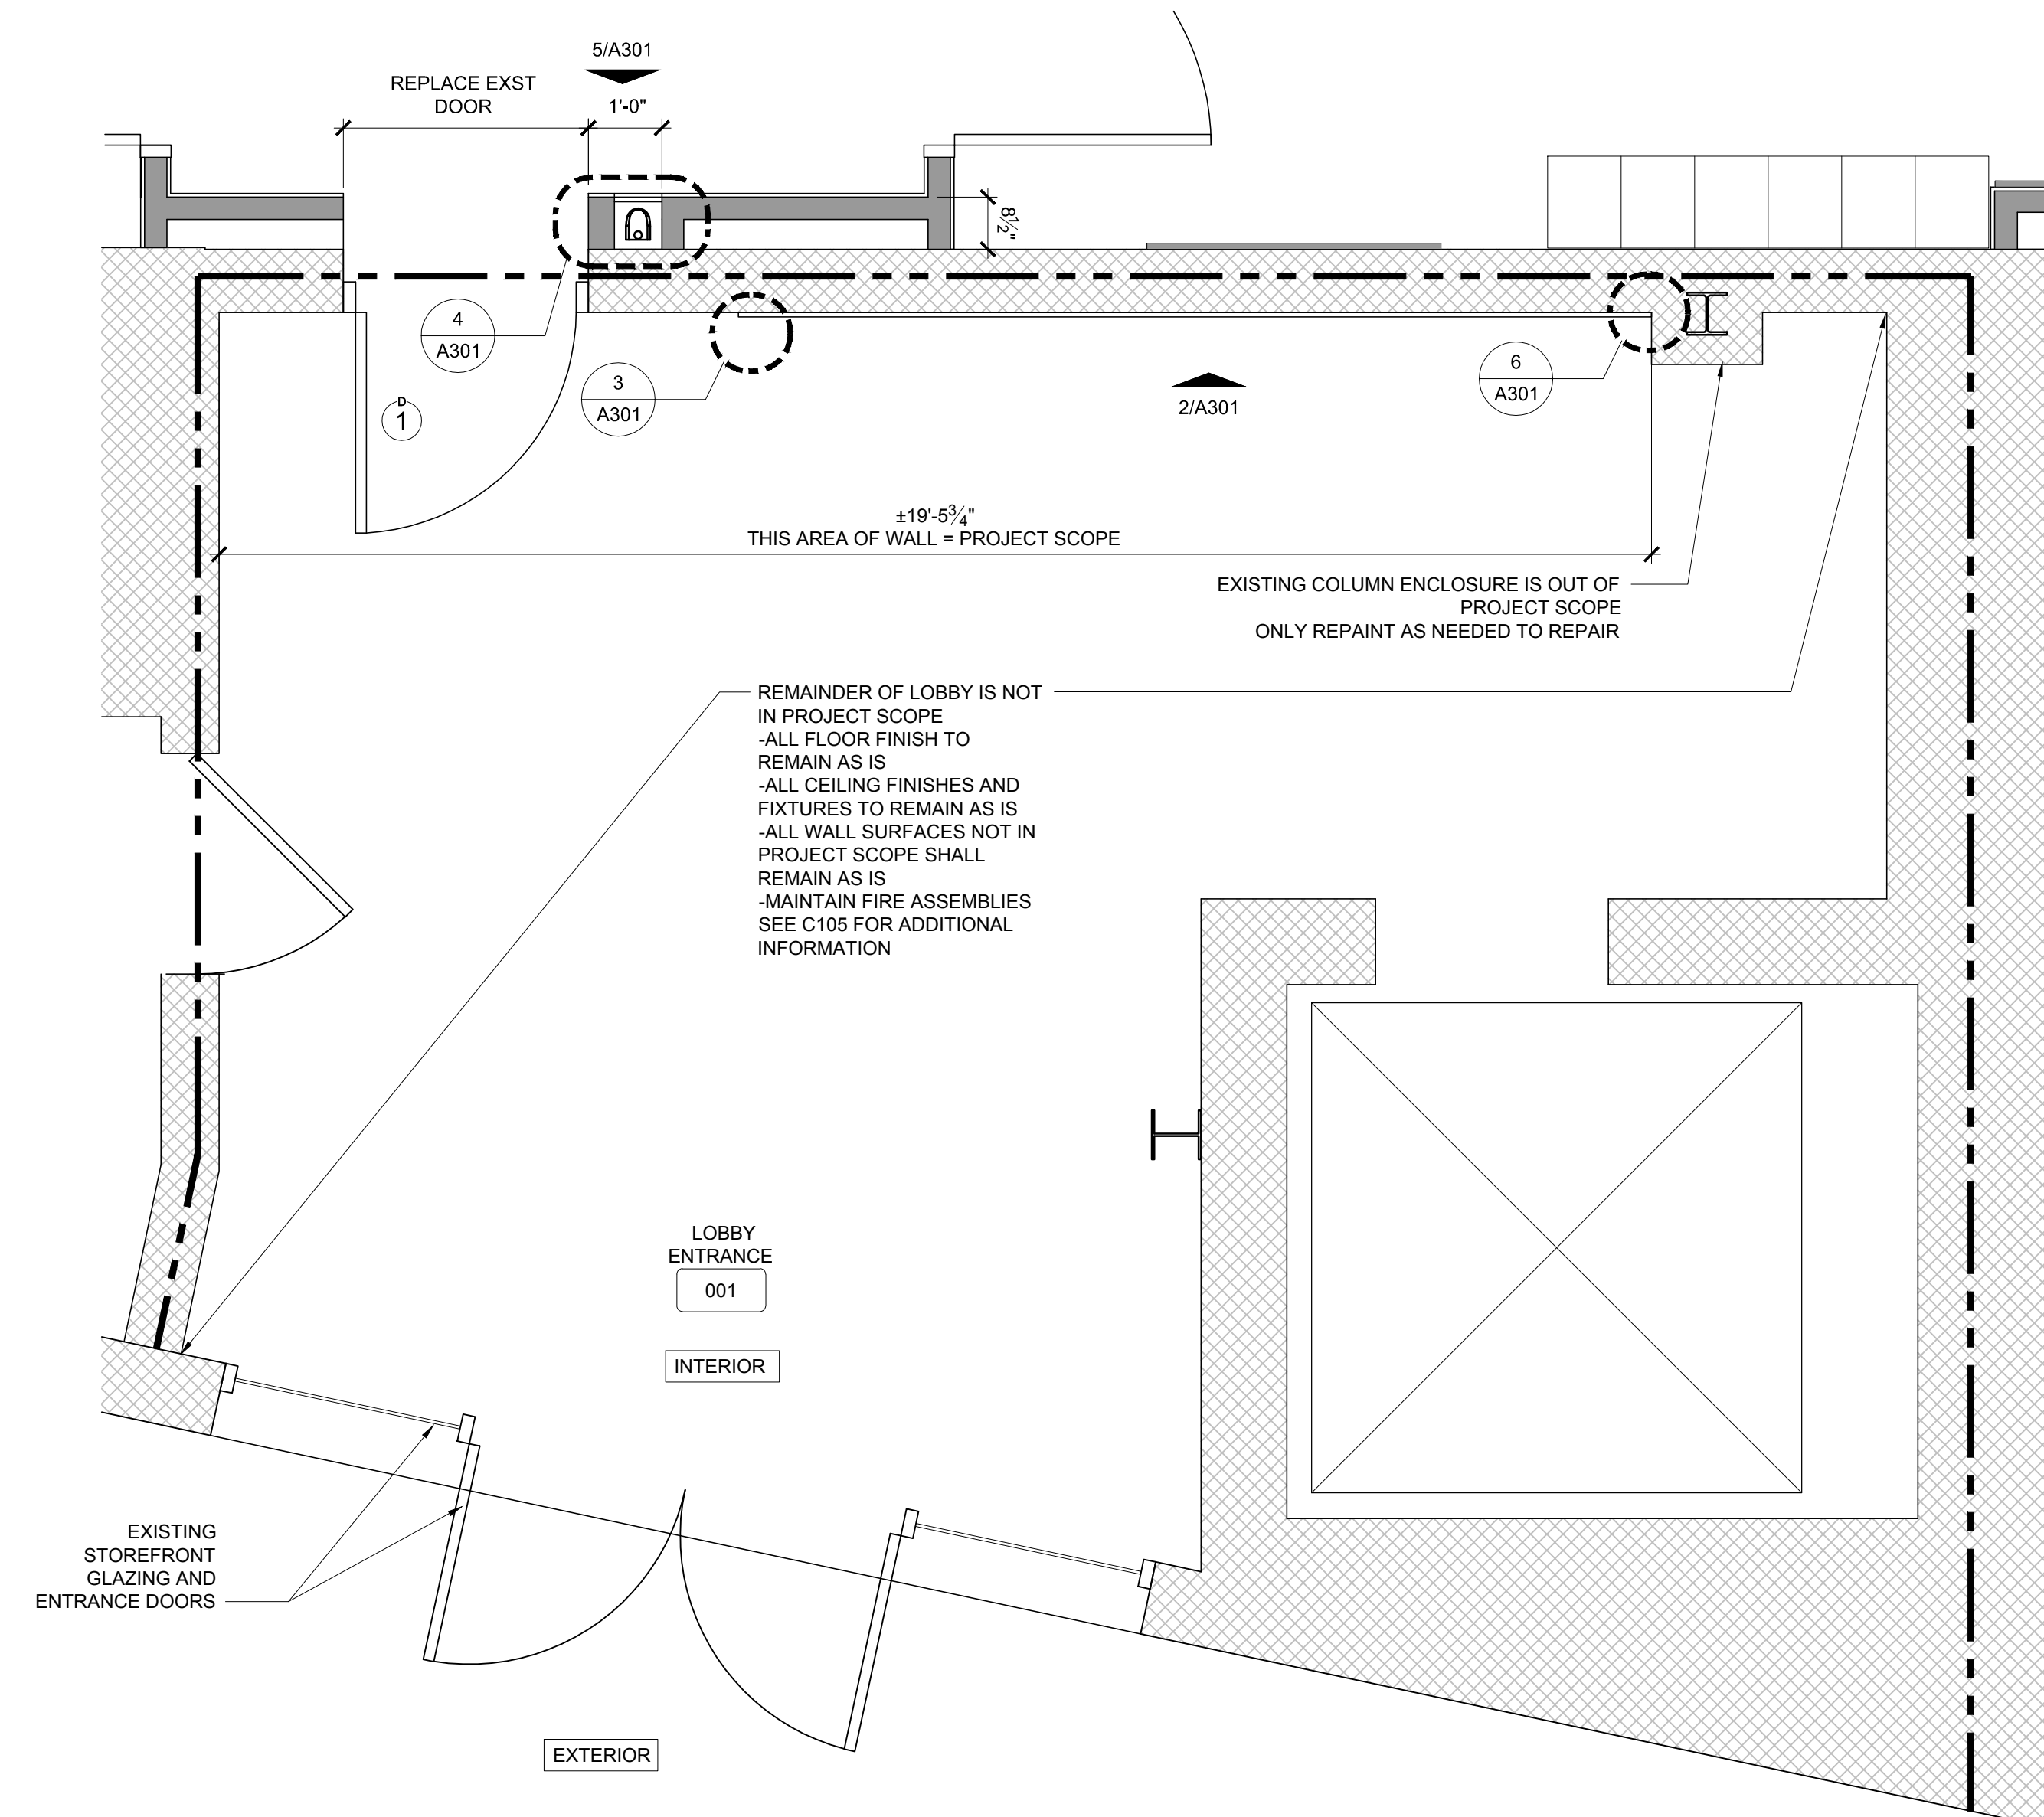

1 ENLARGED PLAN AT LOBBY ENTRANCE

A301 SCALE: 1/2" = 1'-0"

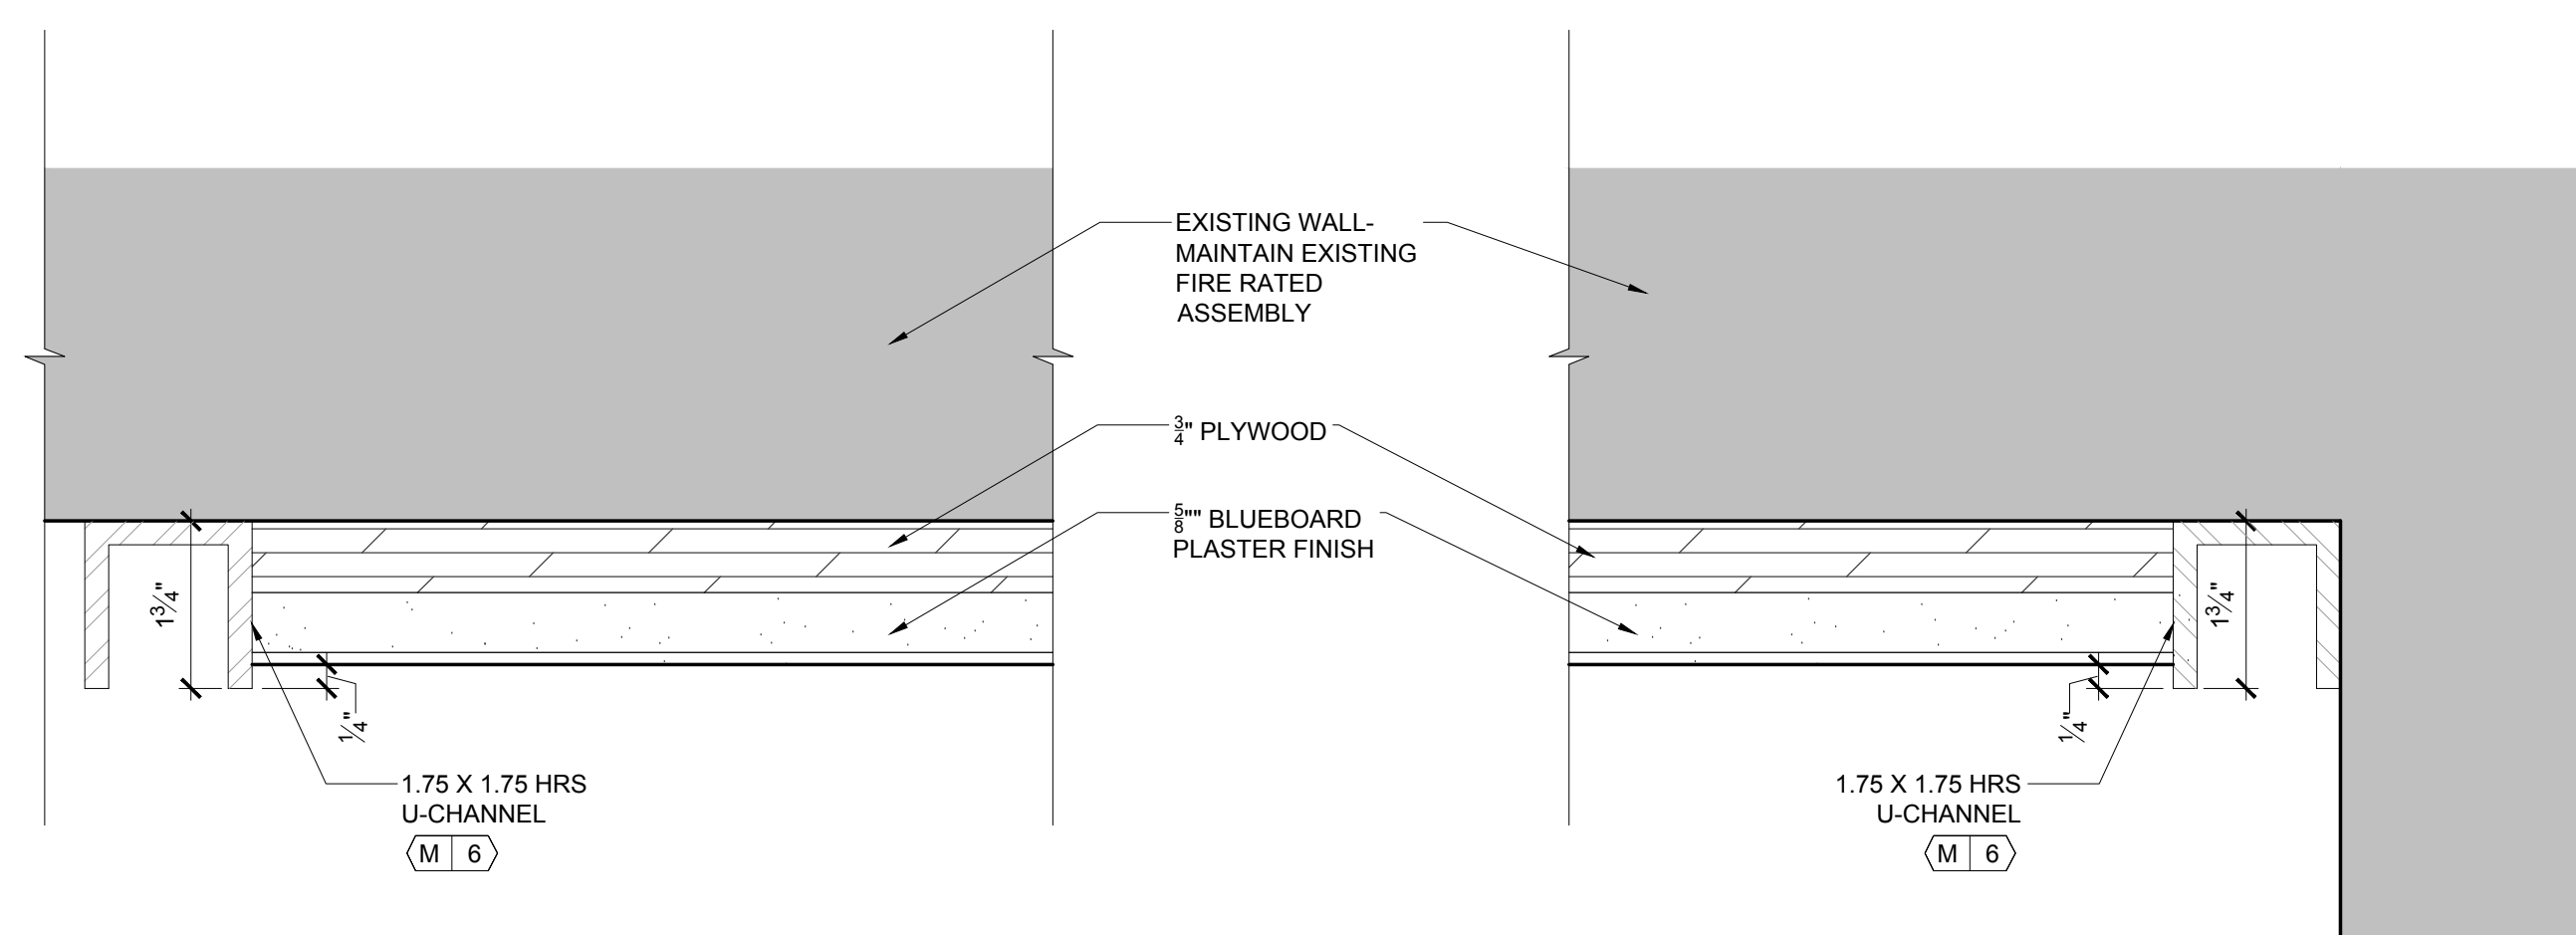

3 PLAN DETAIL AT WALL PANEL

A301 6" = 1'-0"

6 PLAN DETAIL AT WALL PANEL

A301 6" = 1'-0"

