

ARCHITECTS  
I hereby certify that this plan, specification, or report was prepared by me or under my direct supervision and that I am a duly Licensed Architect under the laws of the State of Maine.

Print Name: Sean M. Wagner, AIA

Date: 08-01-2014 License #: ARC4112



**NewStudio**Architecture

4431 Lake Avenue South  
White Bear Lake, MN 55110

p: 651.207.5527 f: 651.207.8247

**ANTHROPOLOGIE**

60 Pearl Street  
Portland, ME 04101

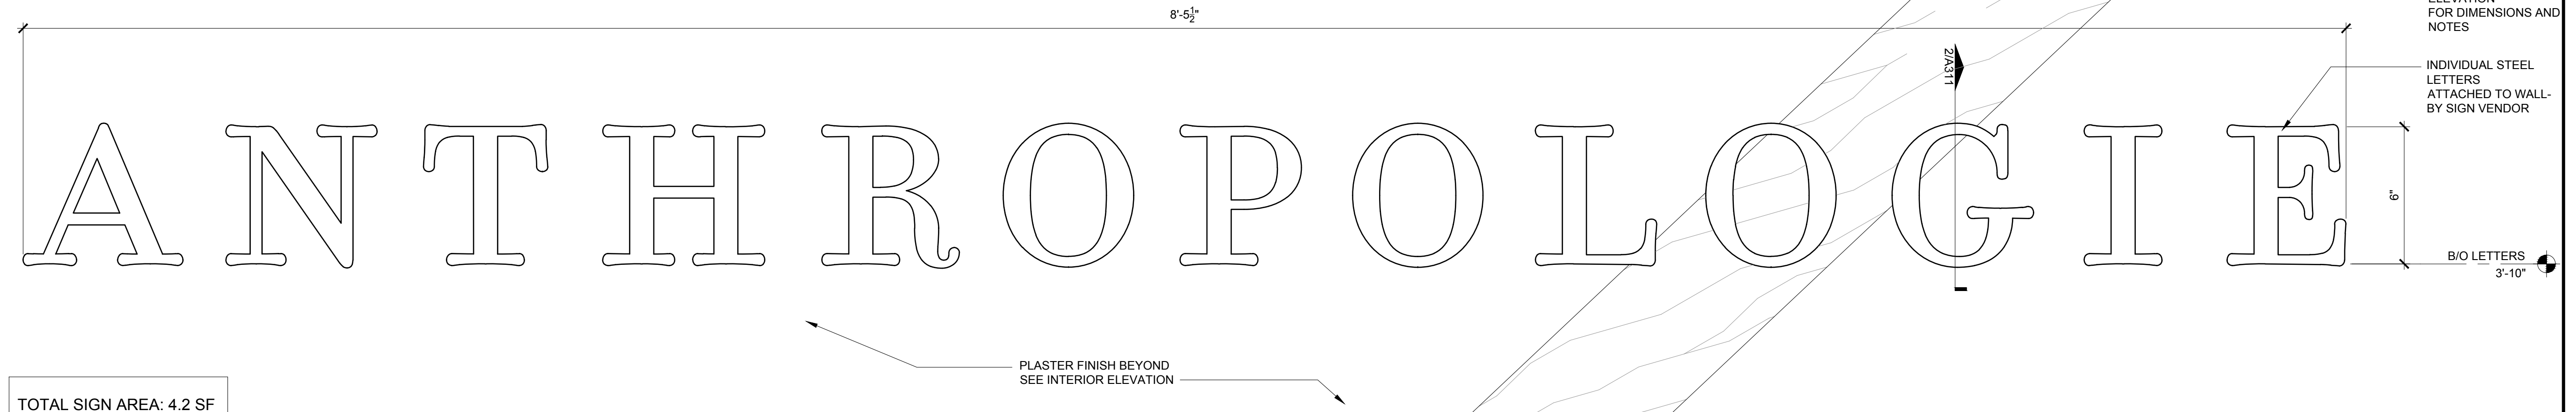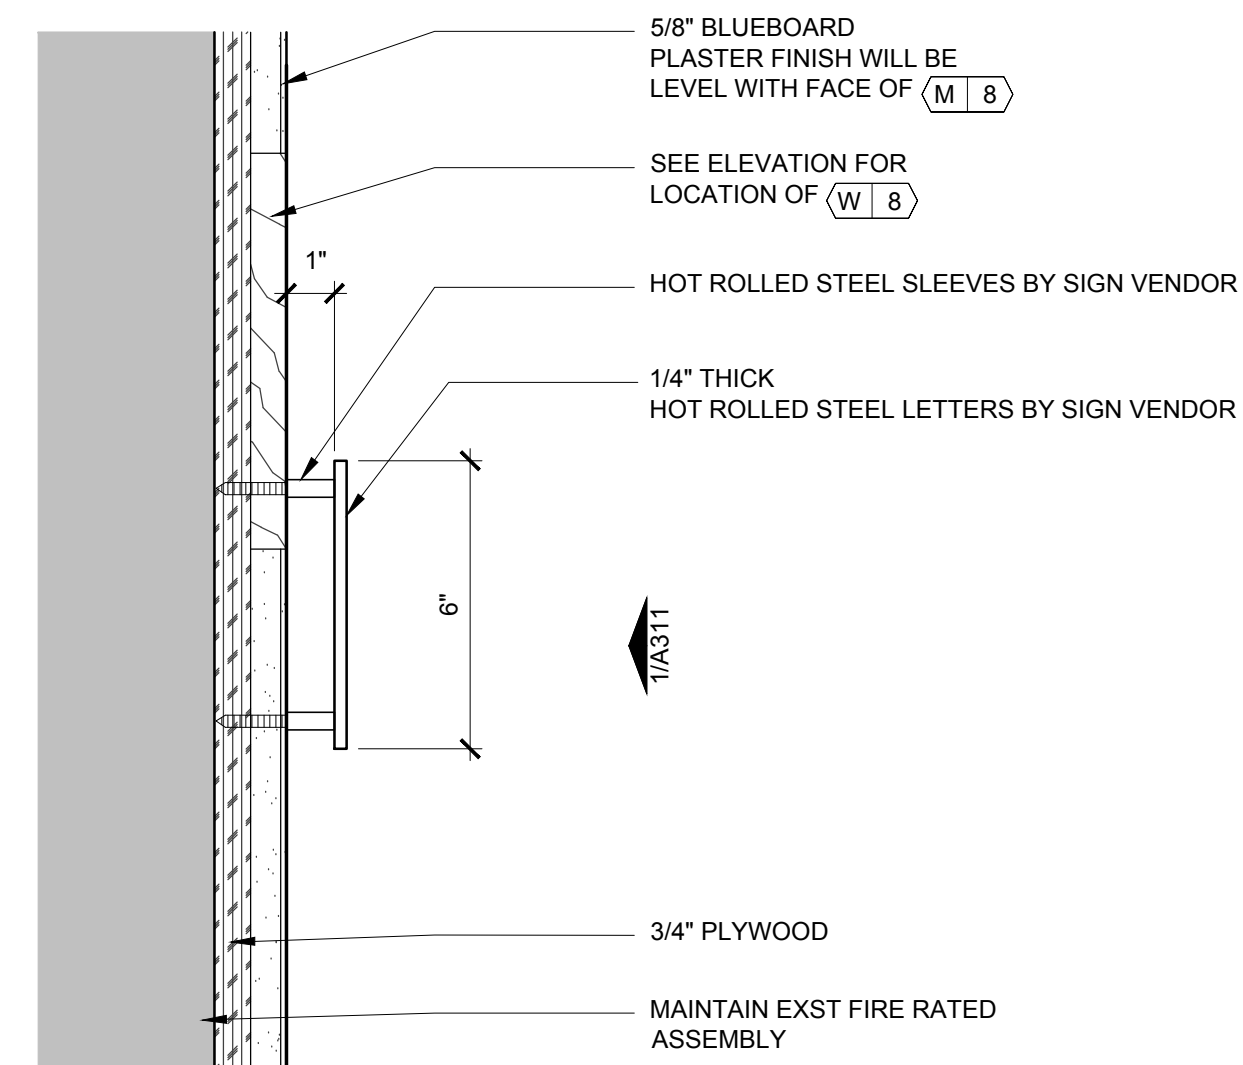

TOTAL SIGN AREA: 4.2 SF

DRAWN BY: BH/ MCN CHECKED BY: SMW

NSA PROJECT NUMBER: 2013-09

PROJECT PHASE: CD

ISSUE / DATE:

100% CHECKSET 07-11-2014

BID/PERMIT 08-01-2014

SEE INTERIOR ELEVATION FOR DIMENSIONS AND NOTES

INDIVIDUAL STEEL LETTERS ATTACHED TO WALL BY SIGN VENDOR

SEE INTERIOR ELEVATION FOR DIMENSIONS AND NOTES

PLASTER FINISH BEYOND SEE INTERIOR ELEVATION

REVISION:

SHEET TITLE:

INTERIOR  
STOREFRONT  
SIGNAGE

SHEET NO:

**A311**