

ARCHITECTS
I hereby certify that this plan, specification, or report
was prepared by me or under my direct supervision
and that I am a duly Licensed Architect under the laws
of the State of Maine.

Print Name: Sean M. Wagner, AIA

Date: 08-01-2014 License #: ARC4112


NewStudioArchitecture

4431 Lake Avenue South
White Bear Lake, MN 55110

p: 651.207.5527 f: 651.207.8247


ANTHROPOLOGIE

60 Pearl Street
Portland, ME 04101

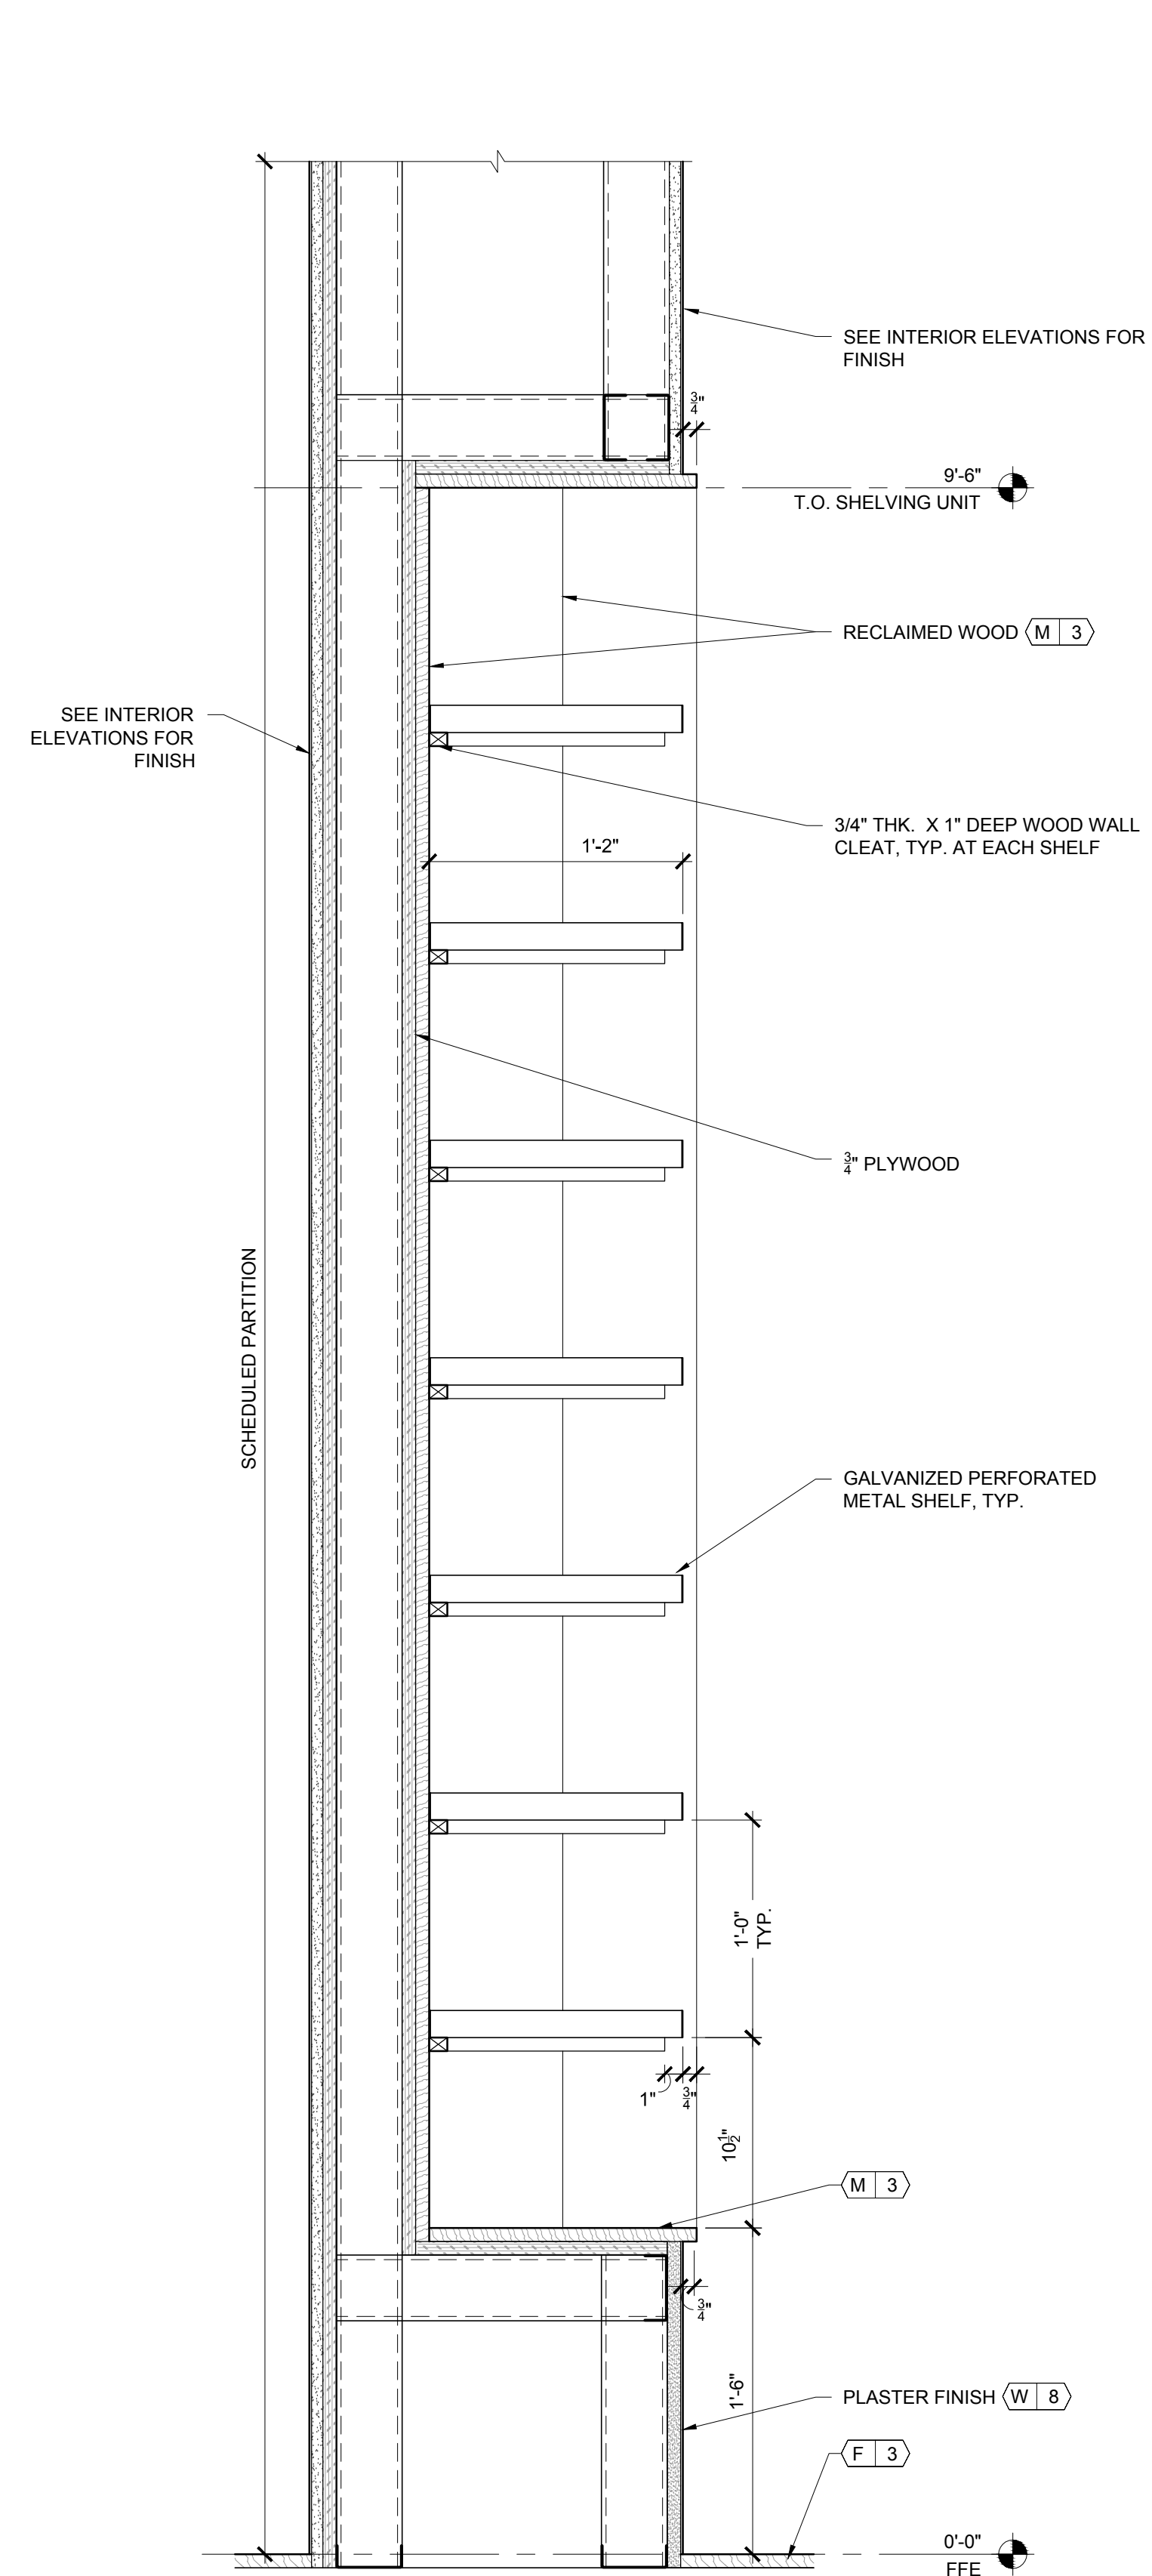


4 SECTION - KITCHEN PANTRY

A430 SCALE: 1 1/2" = 1'-0"

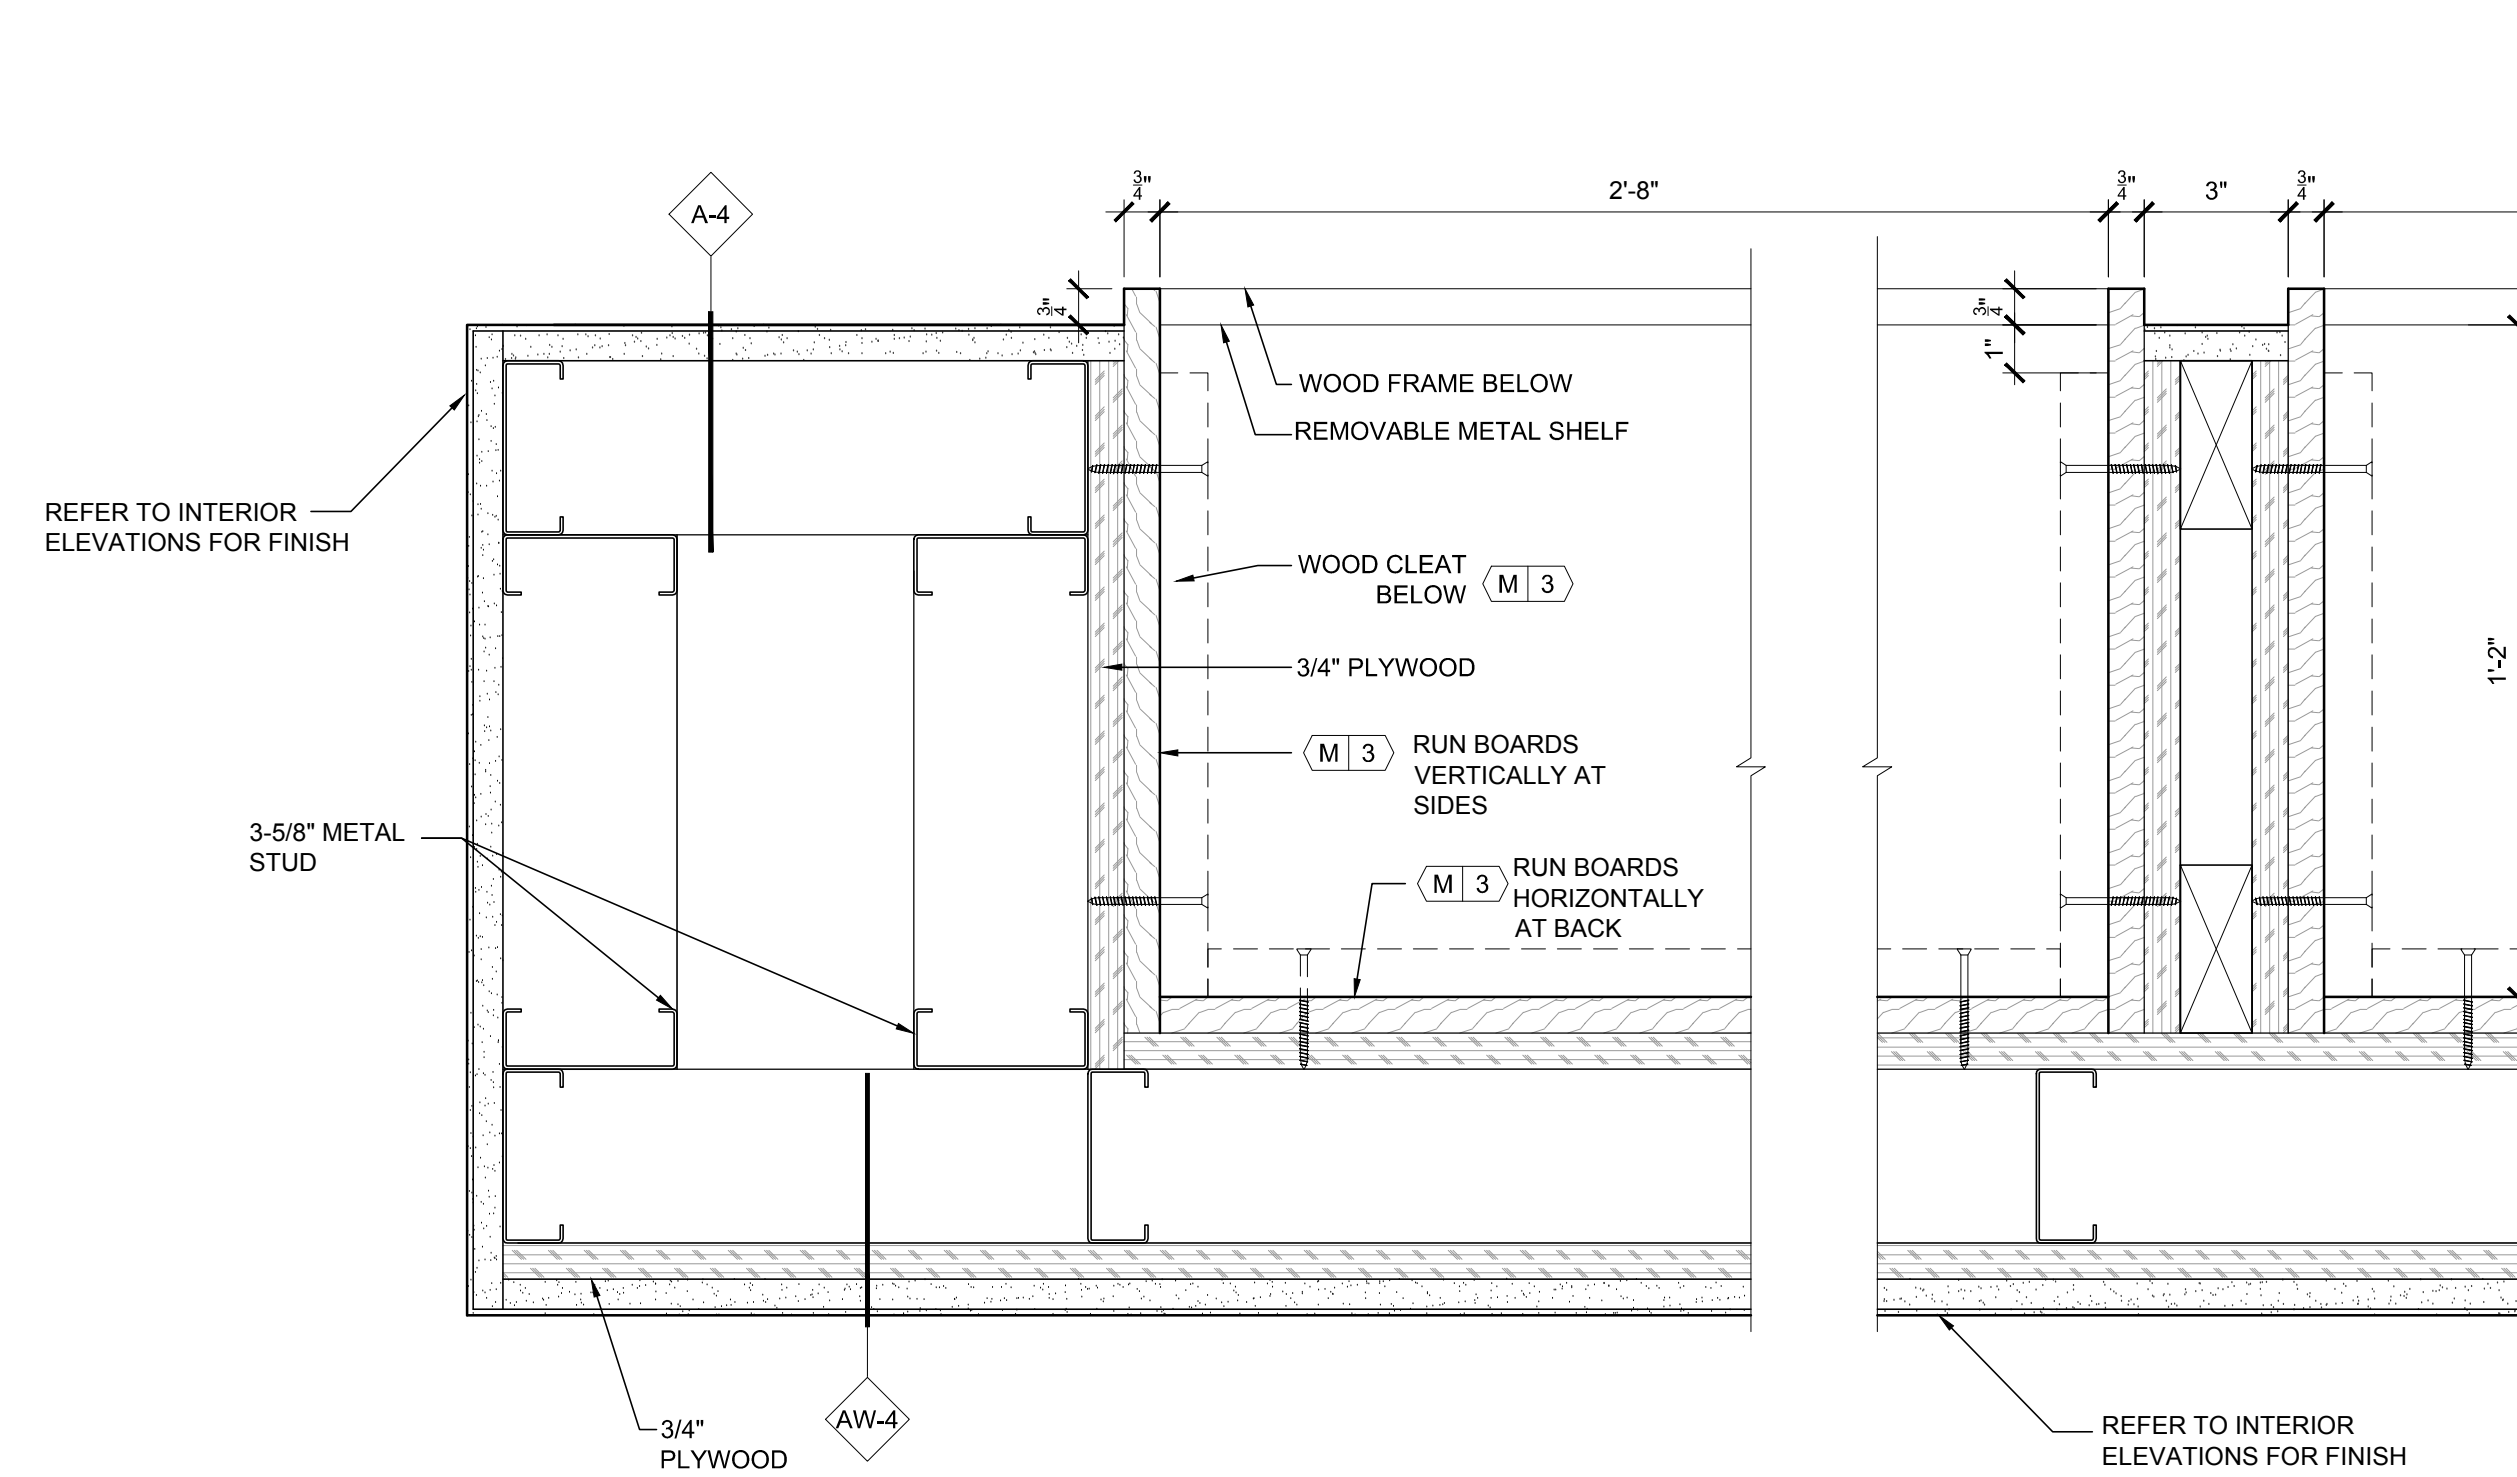


3 PLAN DETAIL - KITCHEN PANTRY

A430 SCALE: 3" = 1'-0"

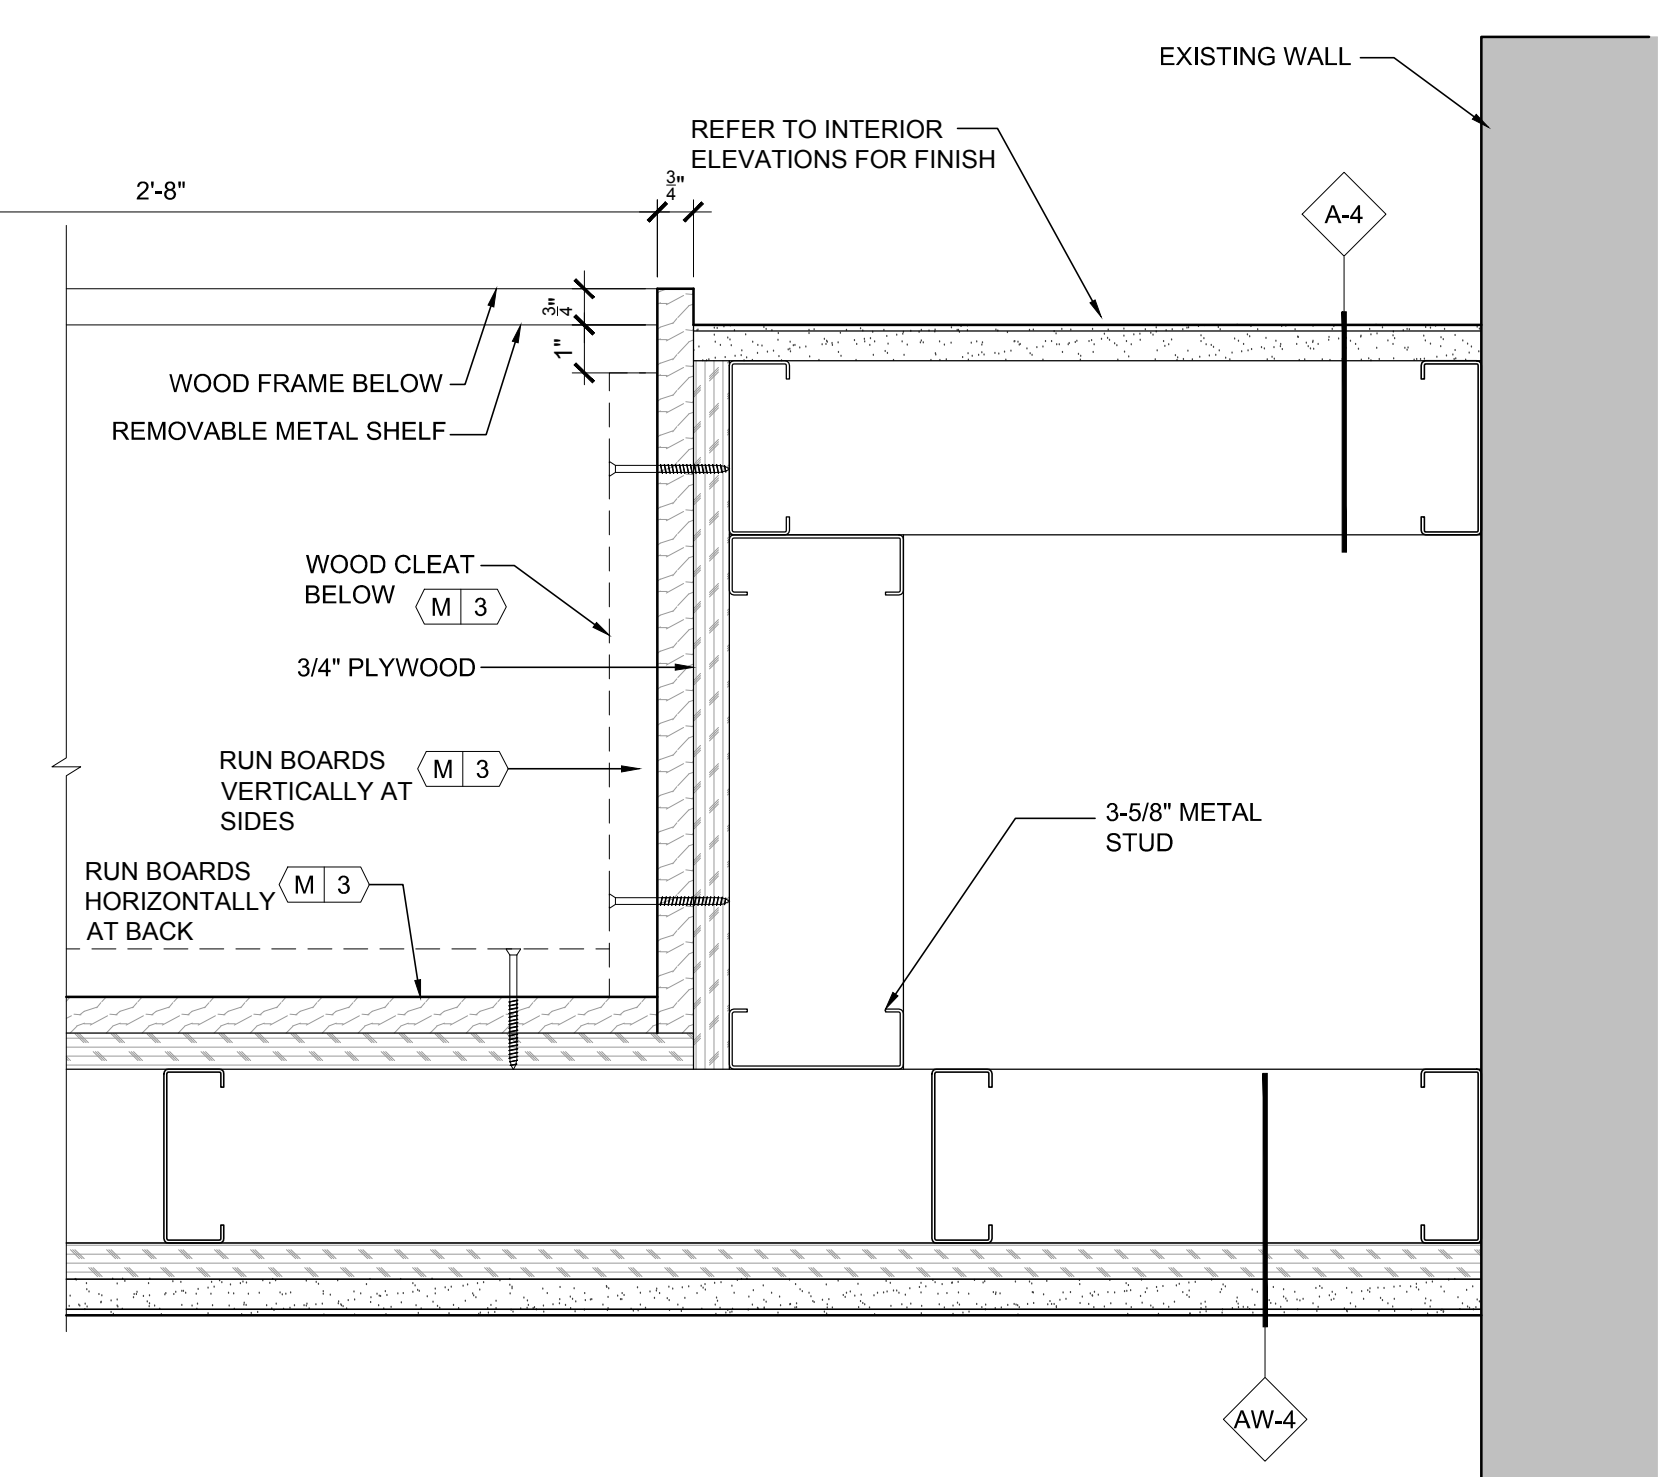

2 PLAN DETAIL - KITCHEN PANTRY

A430 SCALE: 3" = 1'-0"

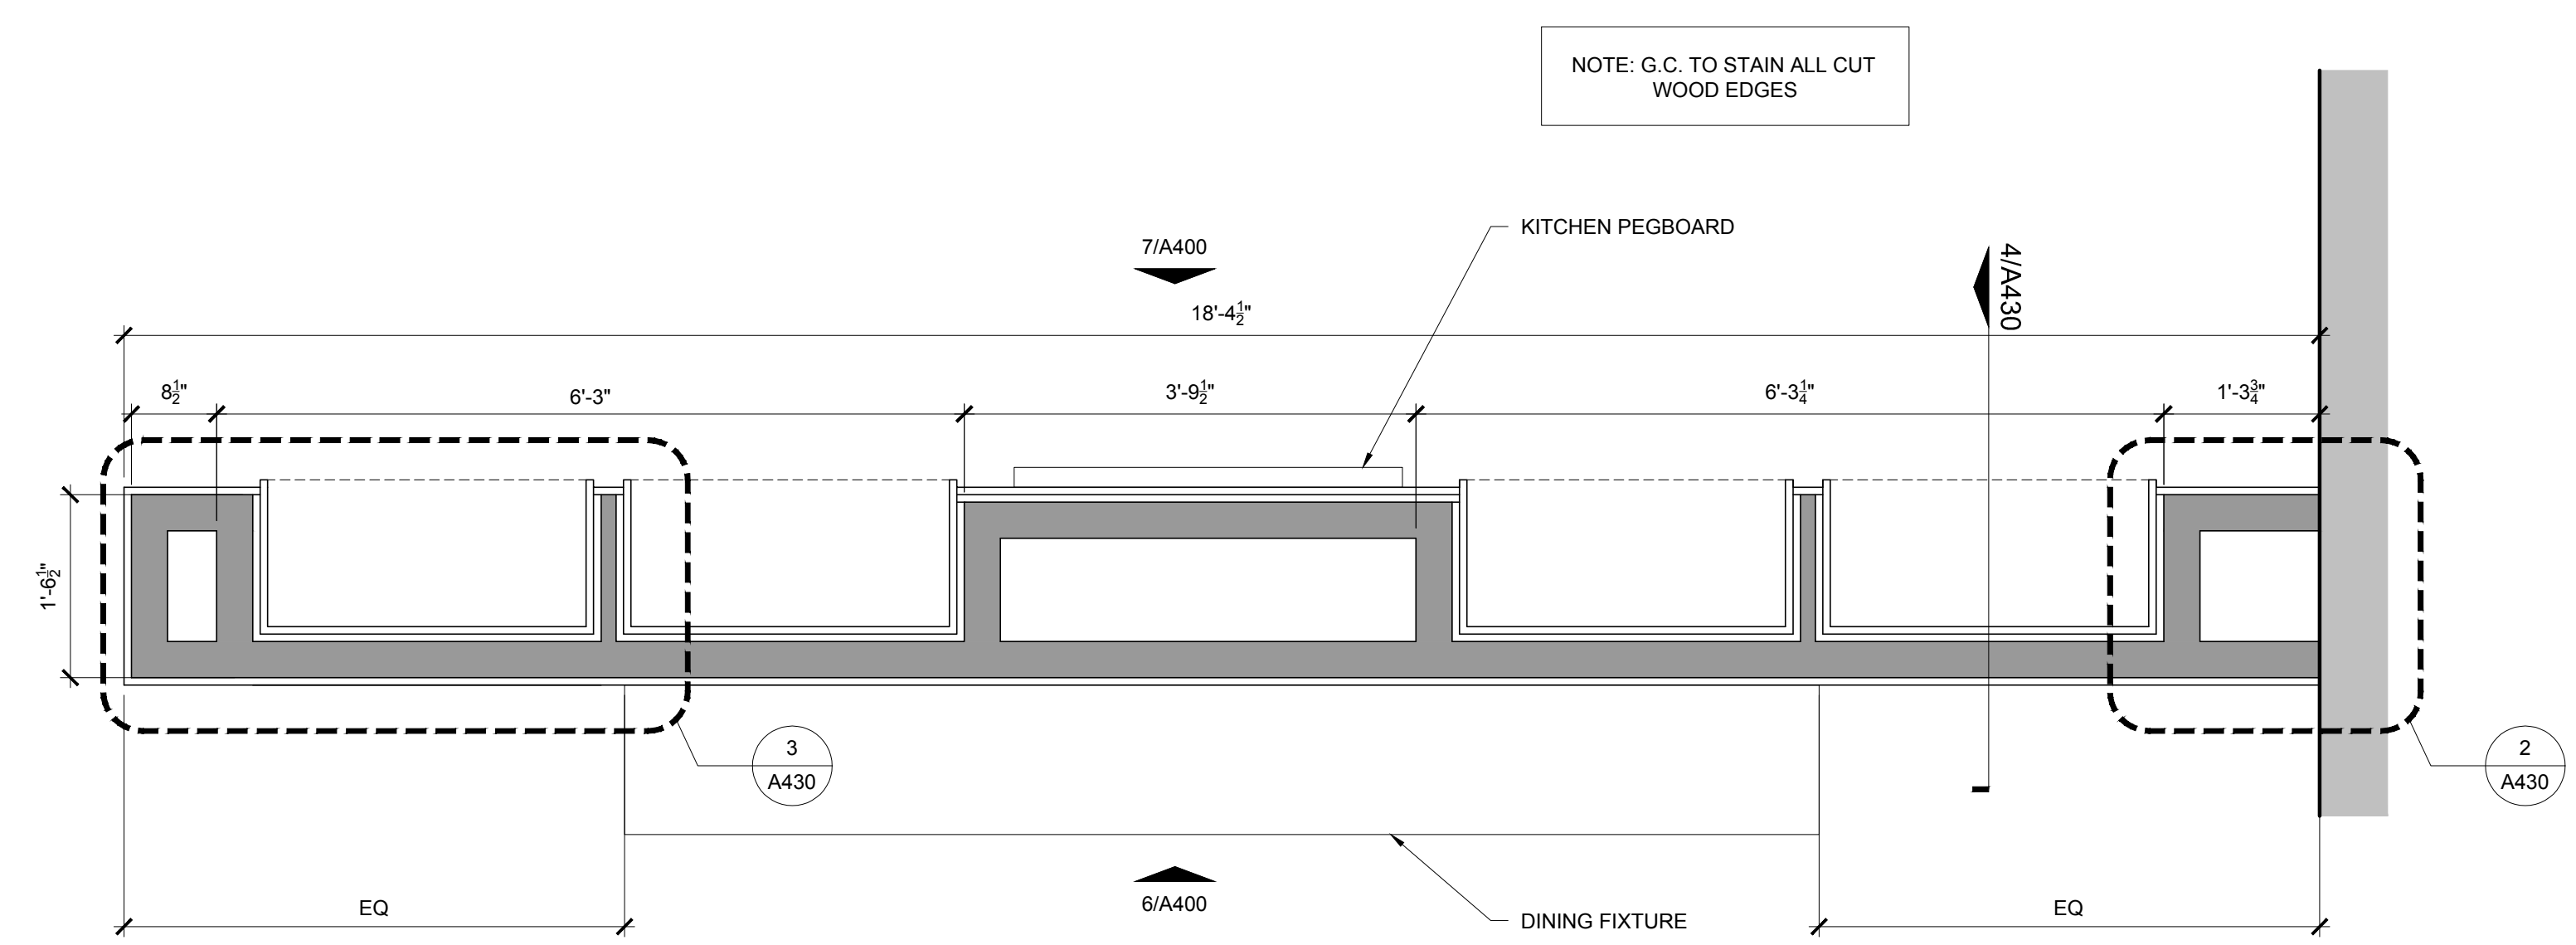

1 ENLARGED PLAN - KITCHEN PANTRY

A430 SCALE: 3/4" = 1'-0"

DRAWN BY: BH CHECKED BY: SMW

NSA PROJECT NUMBER: 2013-99

PROJECT PHASE: CD

ISSUE / DATE:

100% CHECKSET 07-11-2014

BID/PERMIT 08-01-2014

REVISION:

REVISION:

SHEET TITLE:
INTERIOR
DETAILS - SALES
AREA KITCHEN
PANTRY

SHEET NO.:

A430