

ARCHITECTS  
I hereby certify that this plan, specification, or report was prepared by me or under my direct supervision and that I am a duly Licensed Architect under the laws of the State of Maine.

Print Name: Sean M. Wagner, AIA

Date: 08-01-2014 License #: ARC4112


**NewStudio**Architecture

4431 Lake Avenue South  
White Bear Lake, MN 55110

p: 651.207.5527 f: 651.207.8247


**ANTHROPOLOGIE**

60 Pearl Street  
Portland, ME 04101

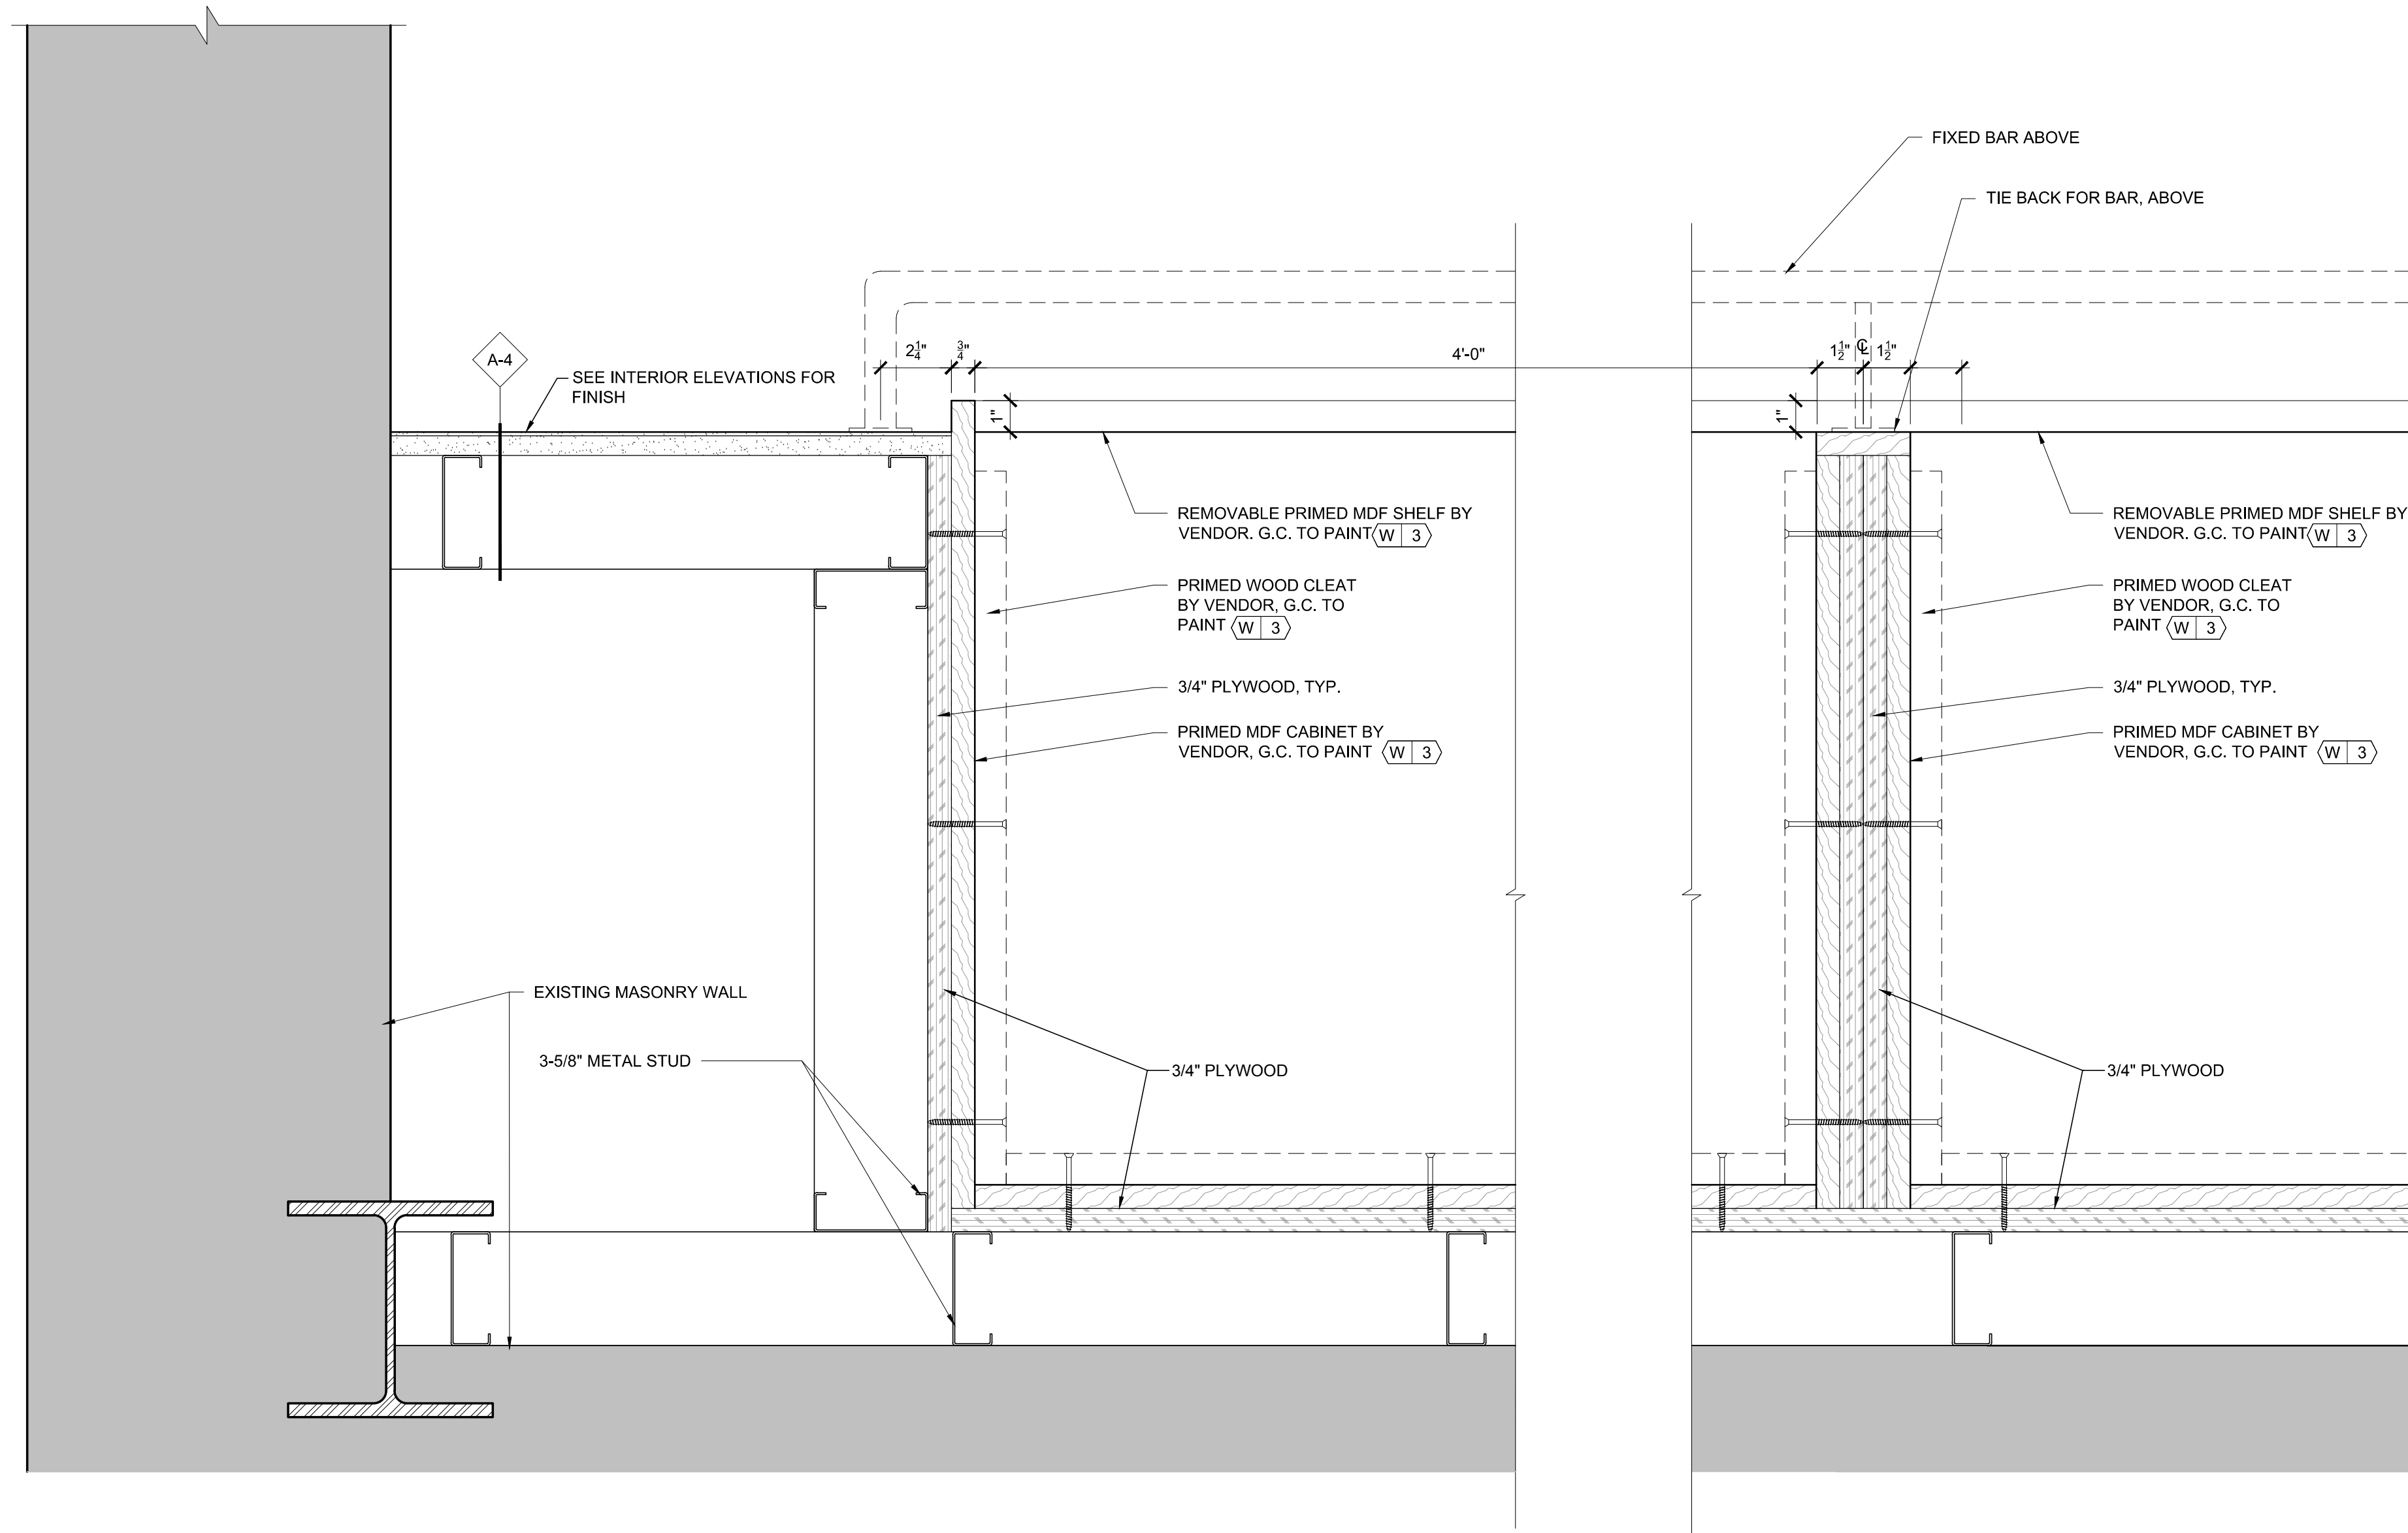


4 PLAN DETAIL - LINEN CLOSET

A431 SCALE: 3/4\"/>

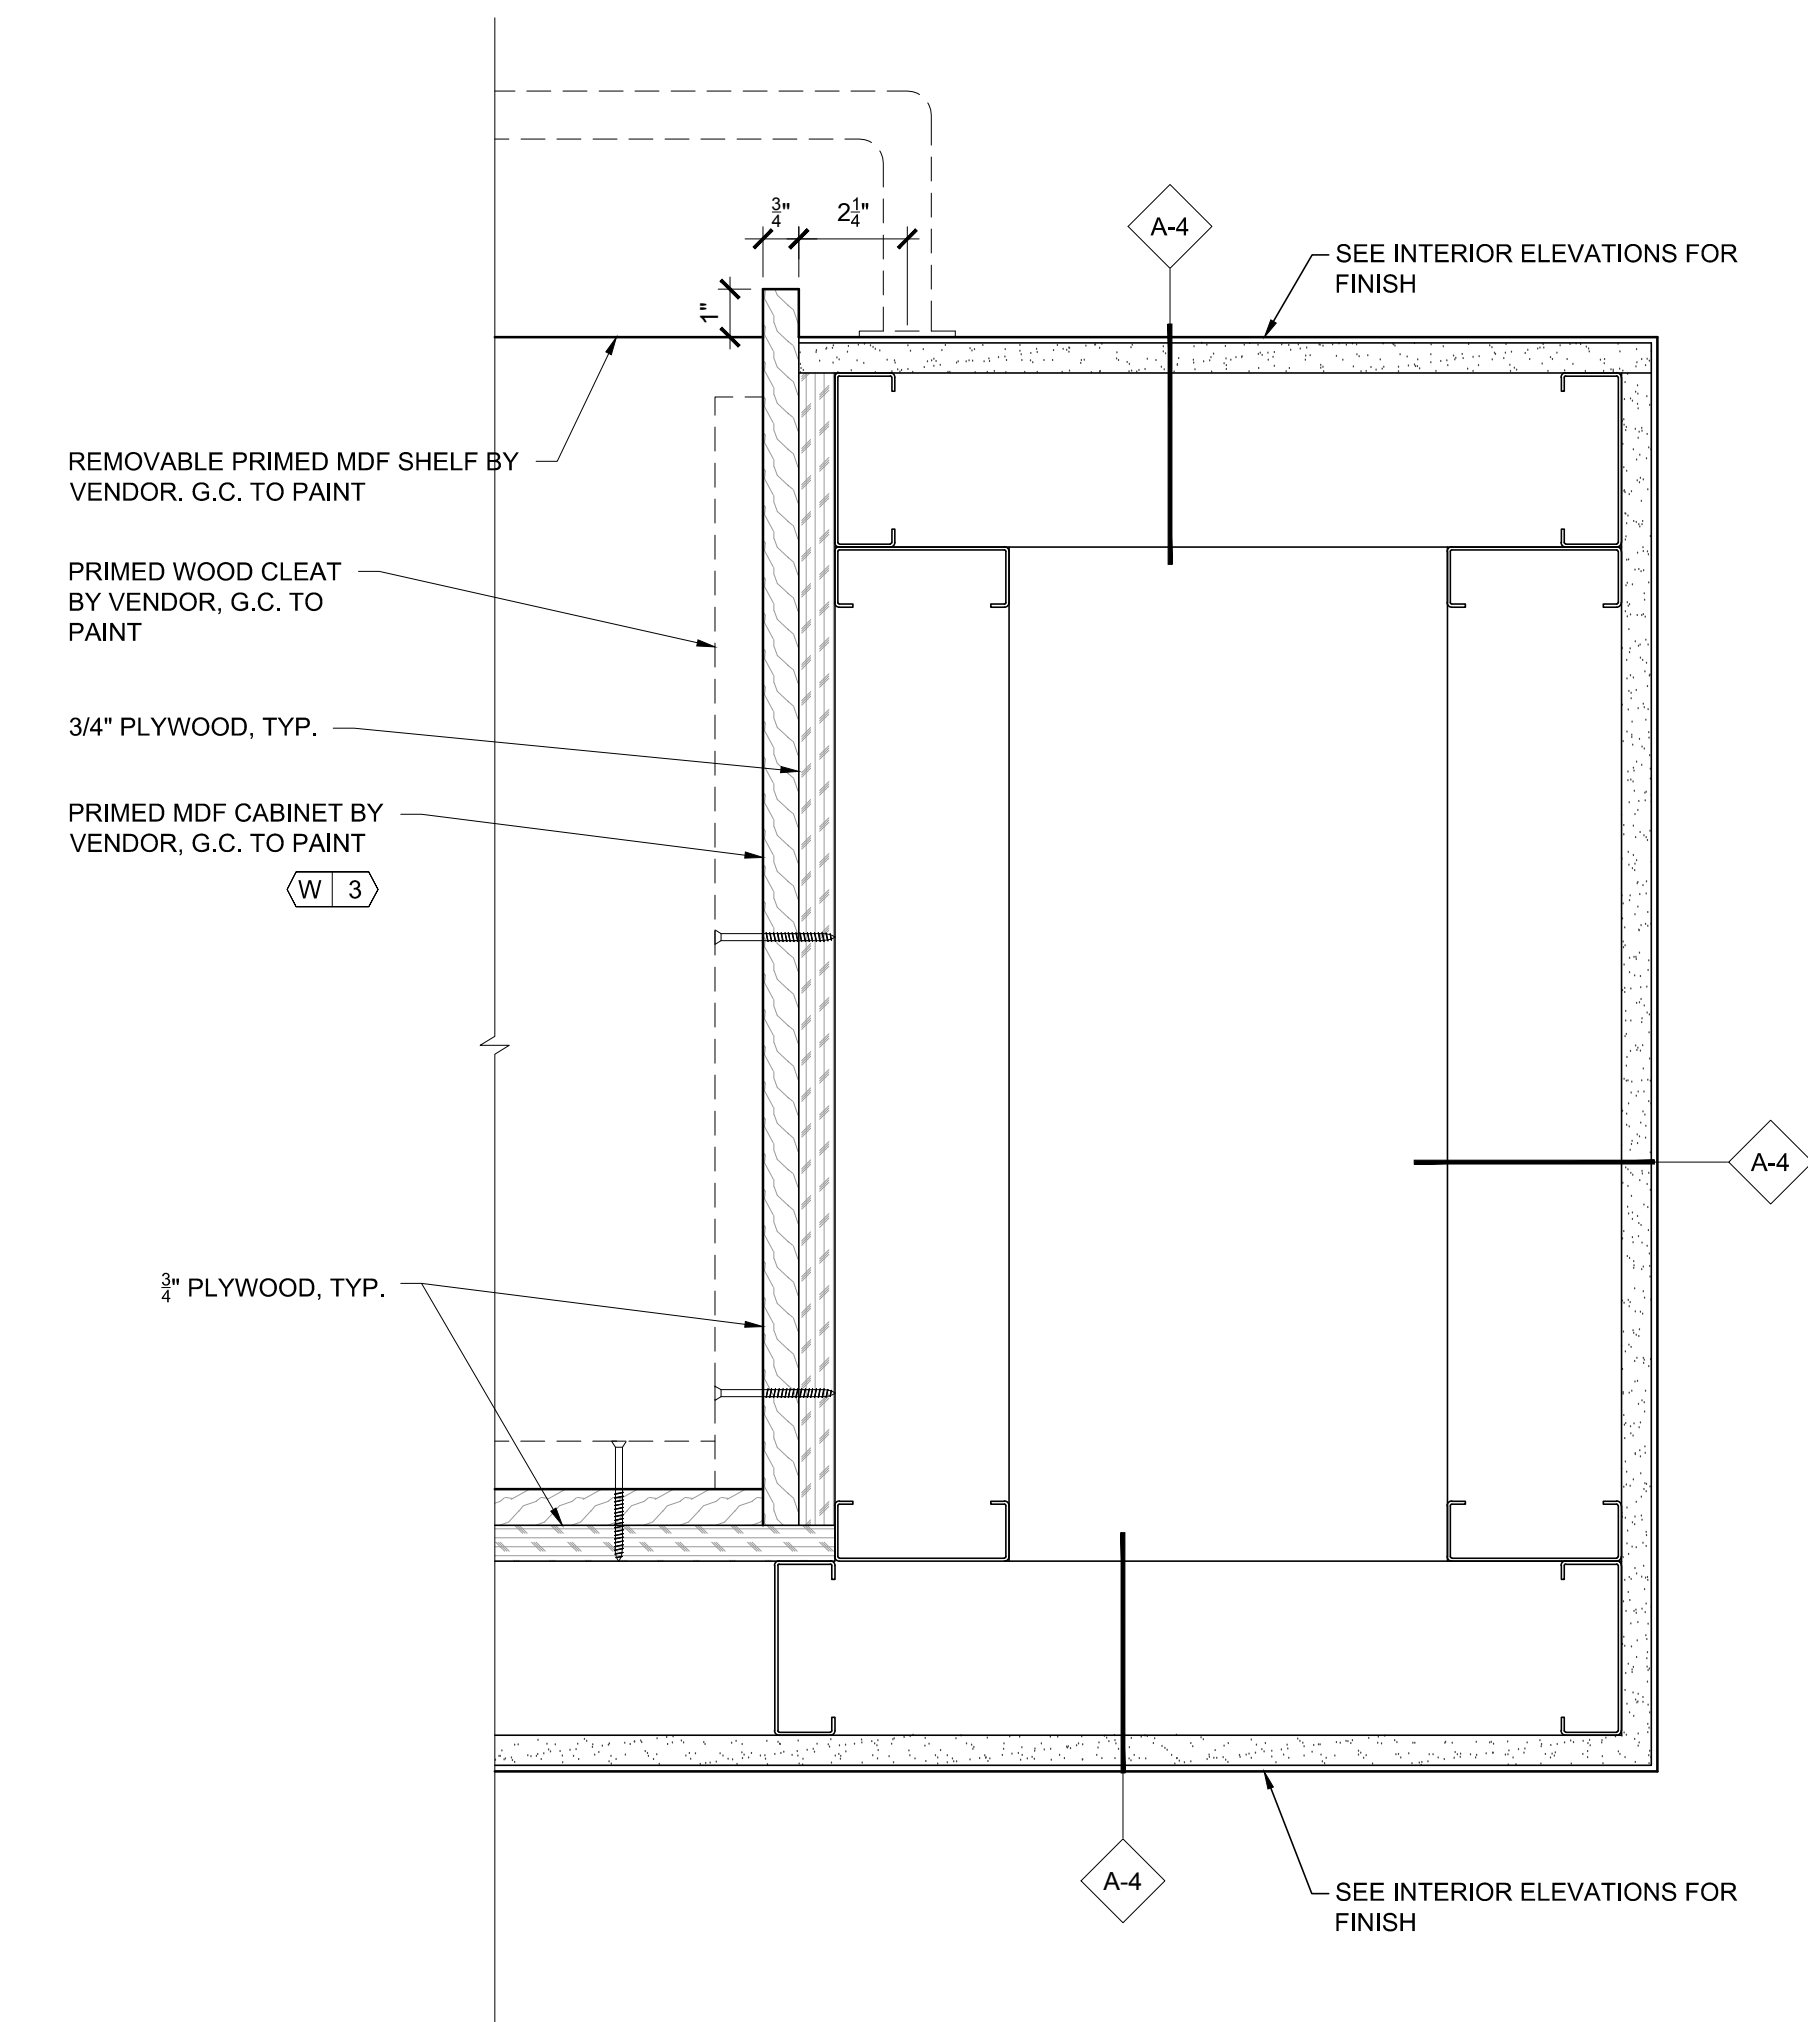


3 PLAN DETAIL - LINEN CLOSET

A431 SCALE: 3/4\"/>

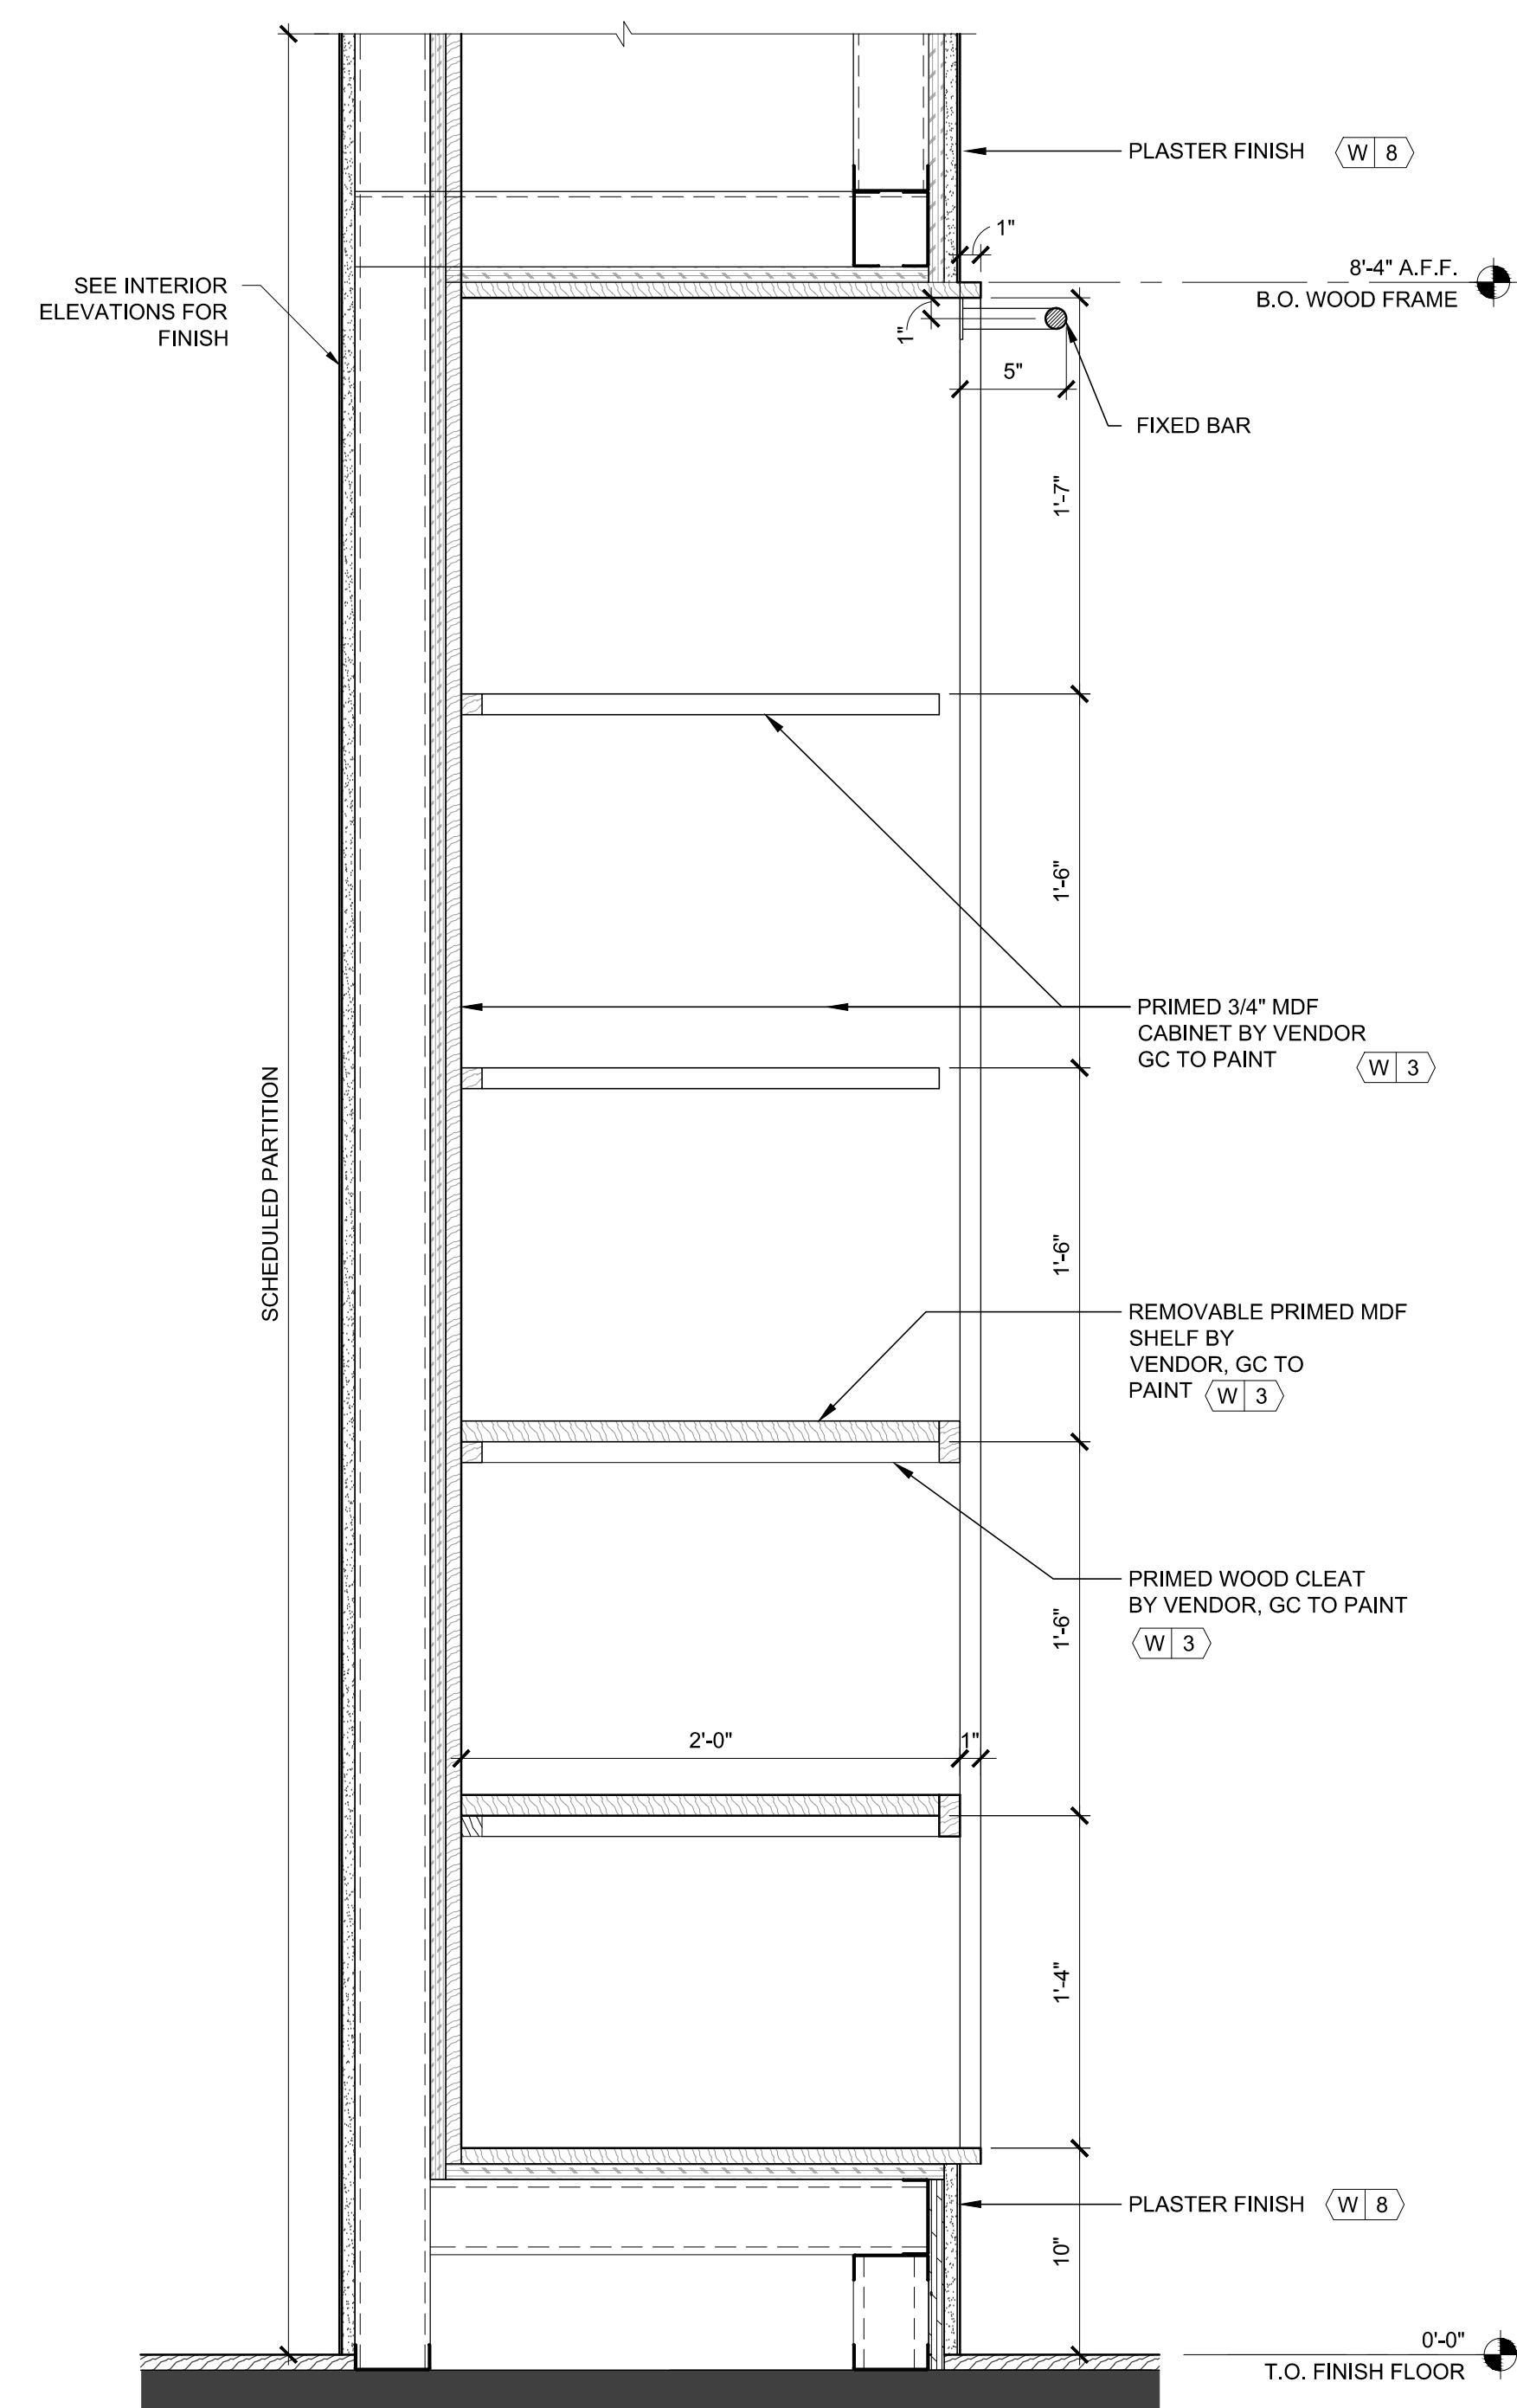

2 SECTION - LINEN CLOSET

A431 SCALE: 1 1/2\"/>

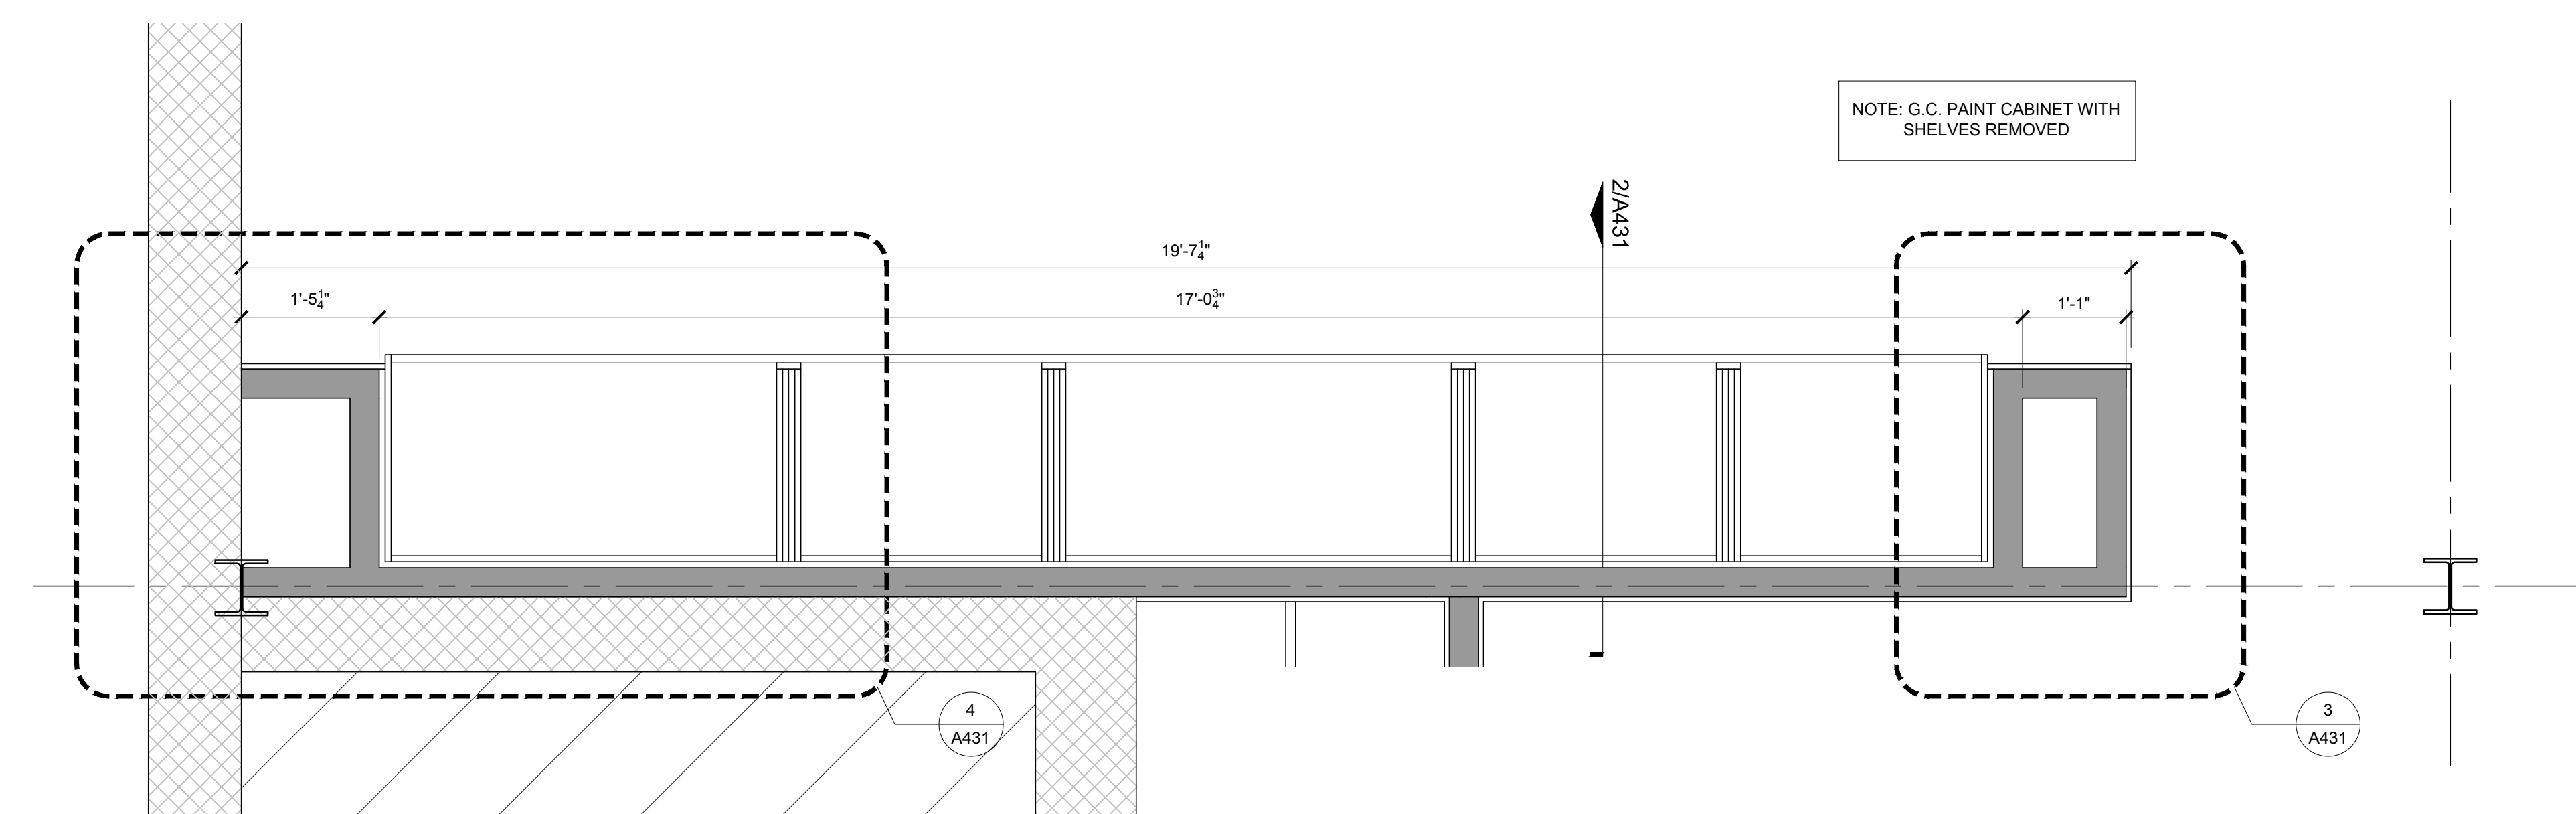

1 ENLARGED PLAN - LINEN CLOSET

A431 SCALE: 3/4\"/>

DRAWN BY: BH CHECKED BY: SMW

NSA PROJECT NUMBER: 2013-99

PROJECT PHASE: CD

ISSUE / DATE:

100% CHECKSET 07-11-2014

BID/PERMIT 08-01-2014

REVISION:

SHEET TITLE:  
INTERIOR  
DETAILS - SALES  
AREA LINEN  
CLOSET

SHEET NO:

**A431**

