

ARCHITECTS
I hereby certify that this plan, specification, or report was prepared by me or under my direct supervision and that I am a duly Licensed Architect under the laws of the State of Maine.

Print Name: Sean M. Wagner, AIA

Date: 08-01-2014 License #: ARC4112


NewStudioArchitecture

4431 Lake Avenue South
White Bear Lake, MN 55110


p: 651.207.5527 f: 651.207.8247

ANTHROPOLOGIE


60 Pearl Street
Portland, ME 04101

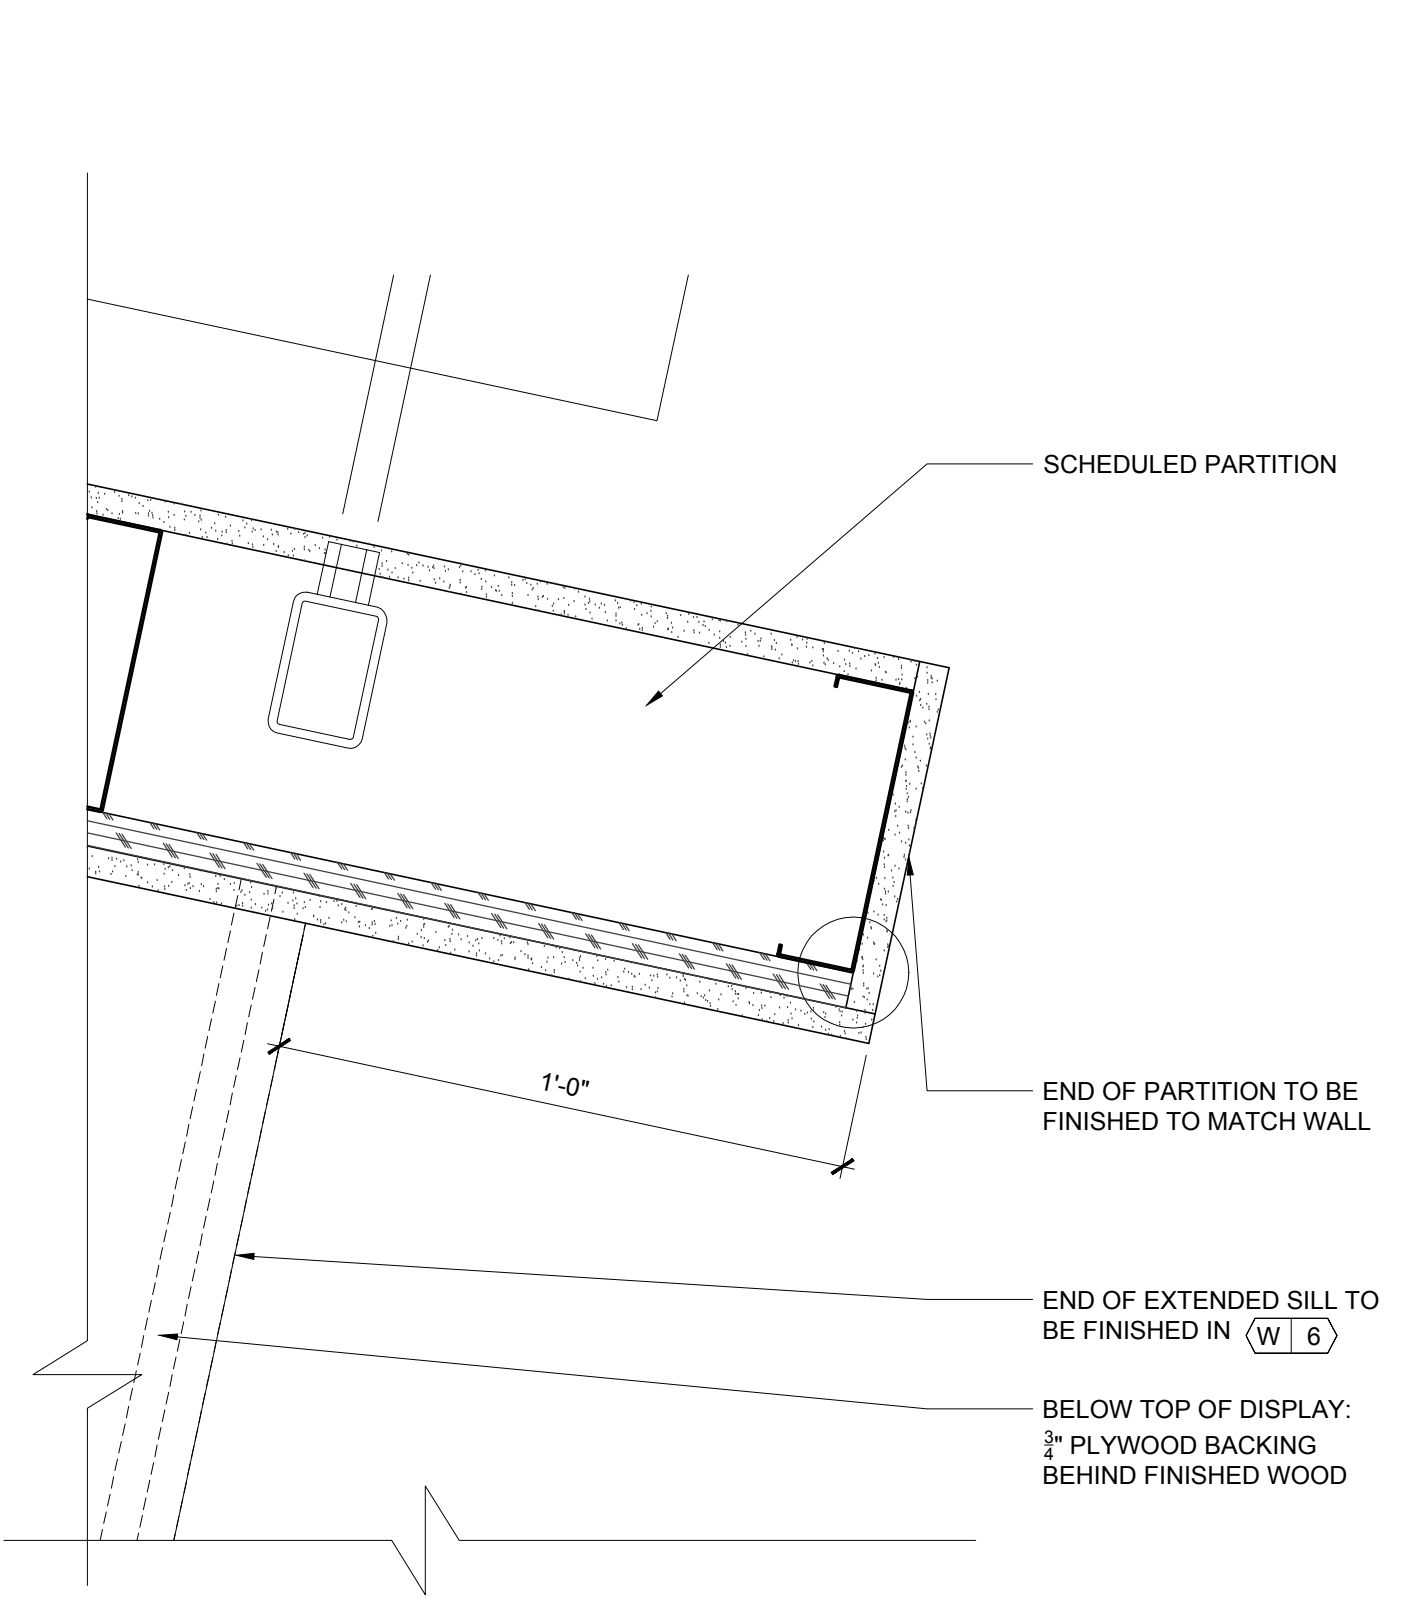


7 PLAN DETAIL
A432 SCALE: 3" = 1'-0"

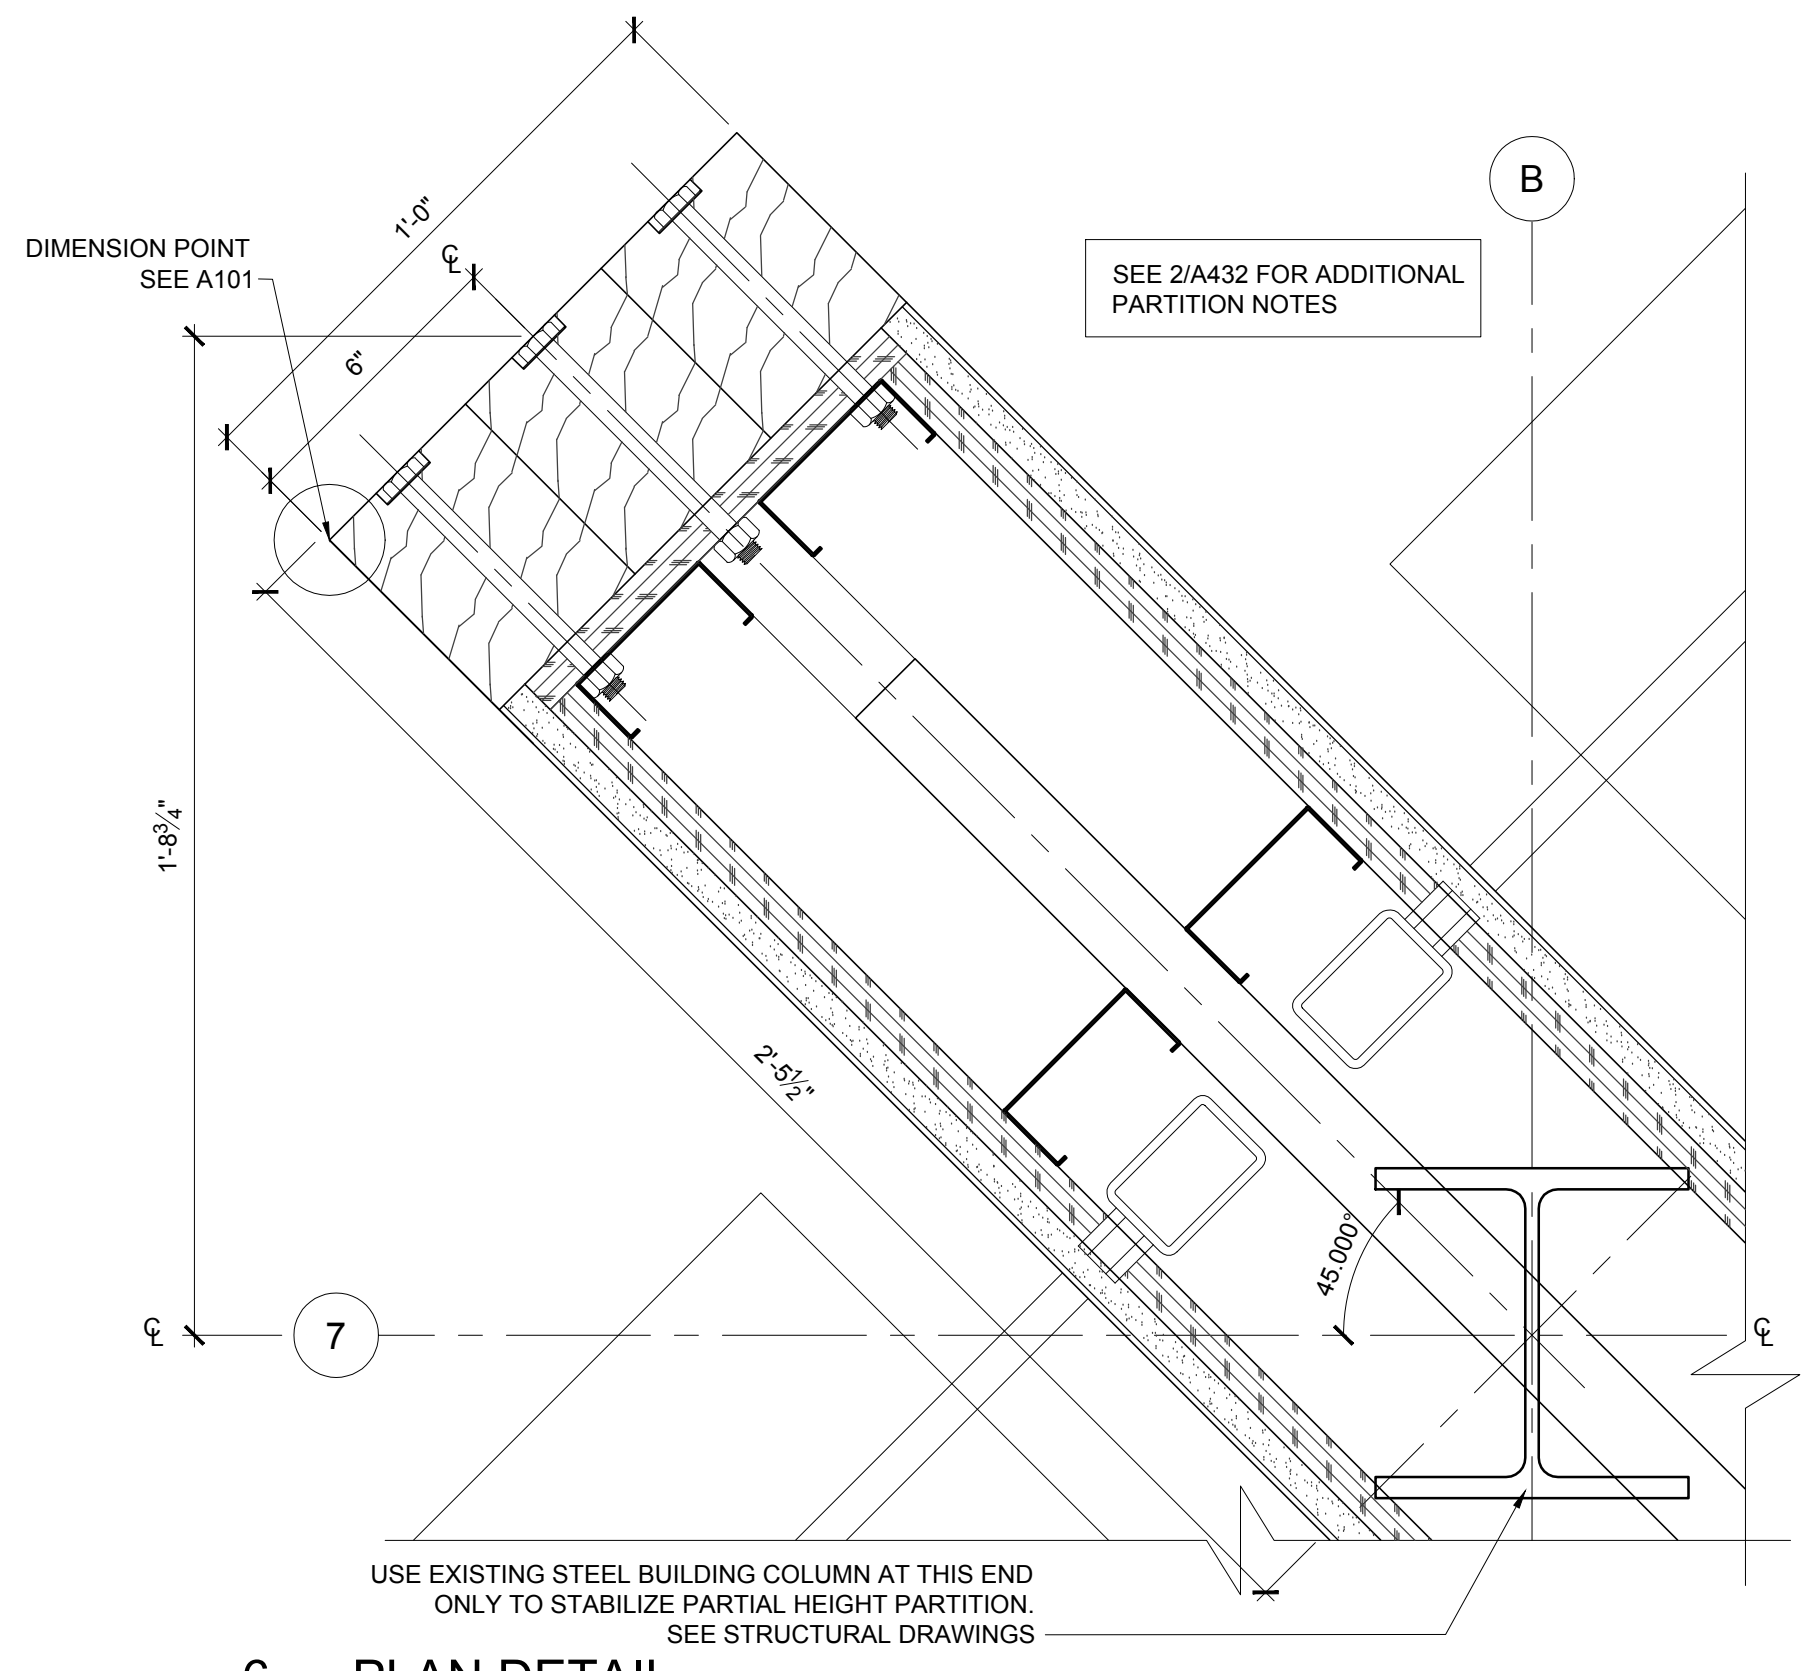


6 PLAN DETAIL
A432 SCALE: 3" = 1'-0"

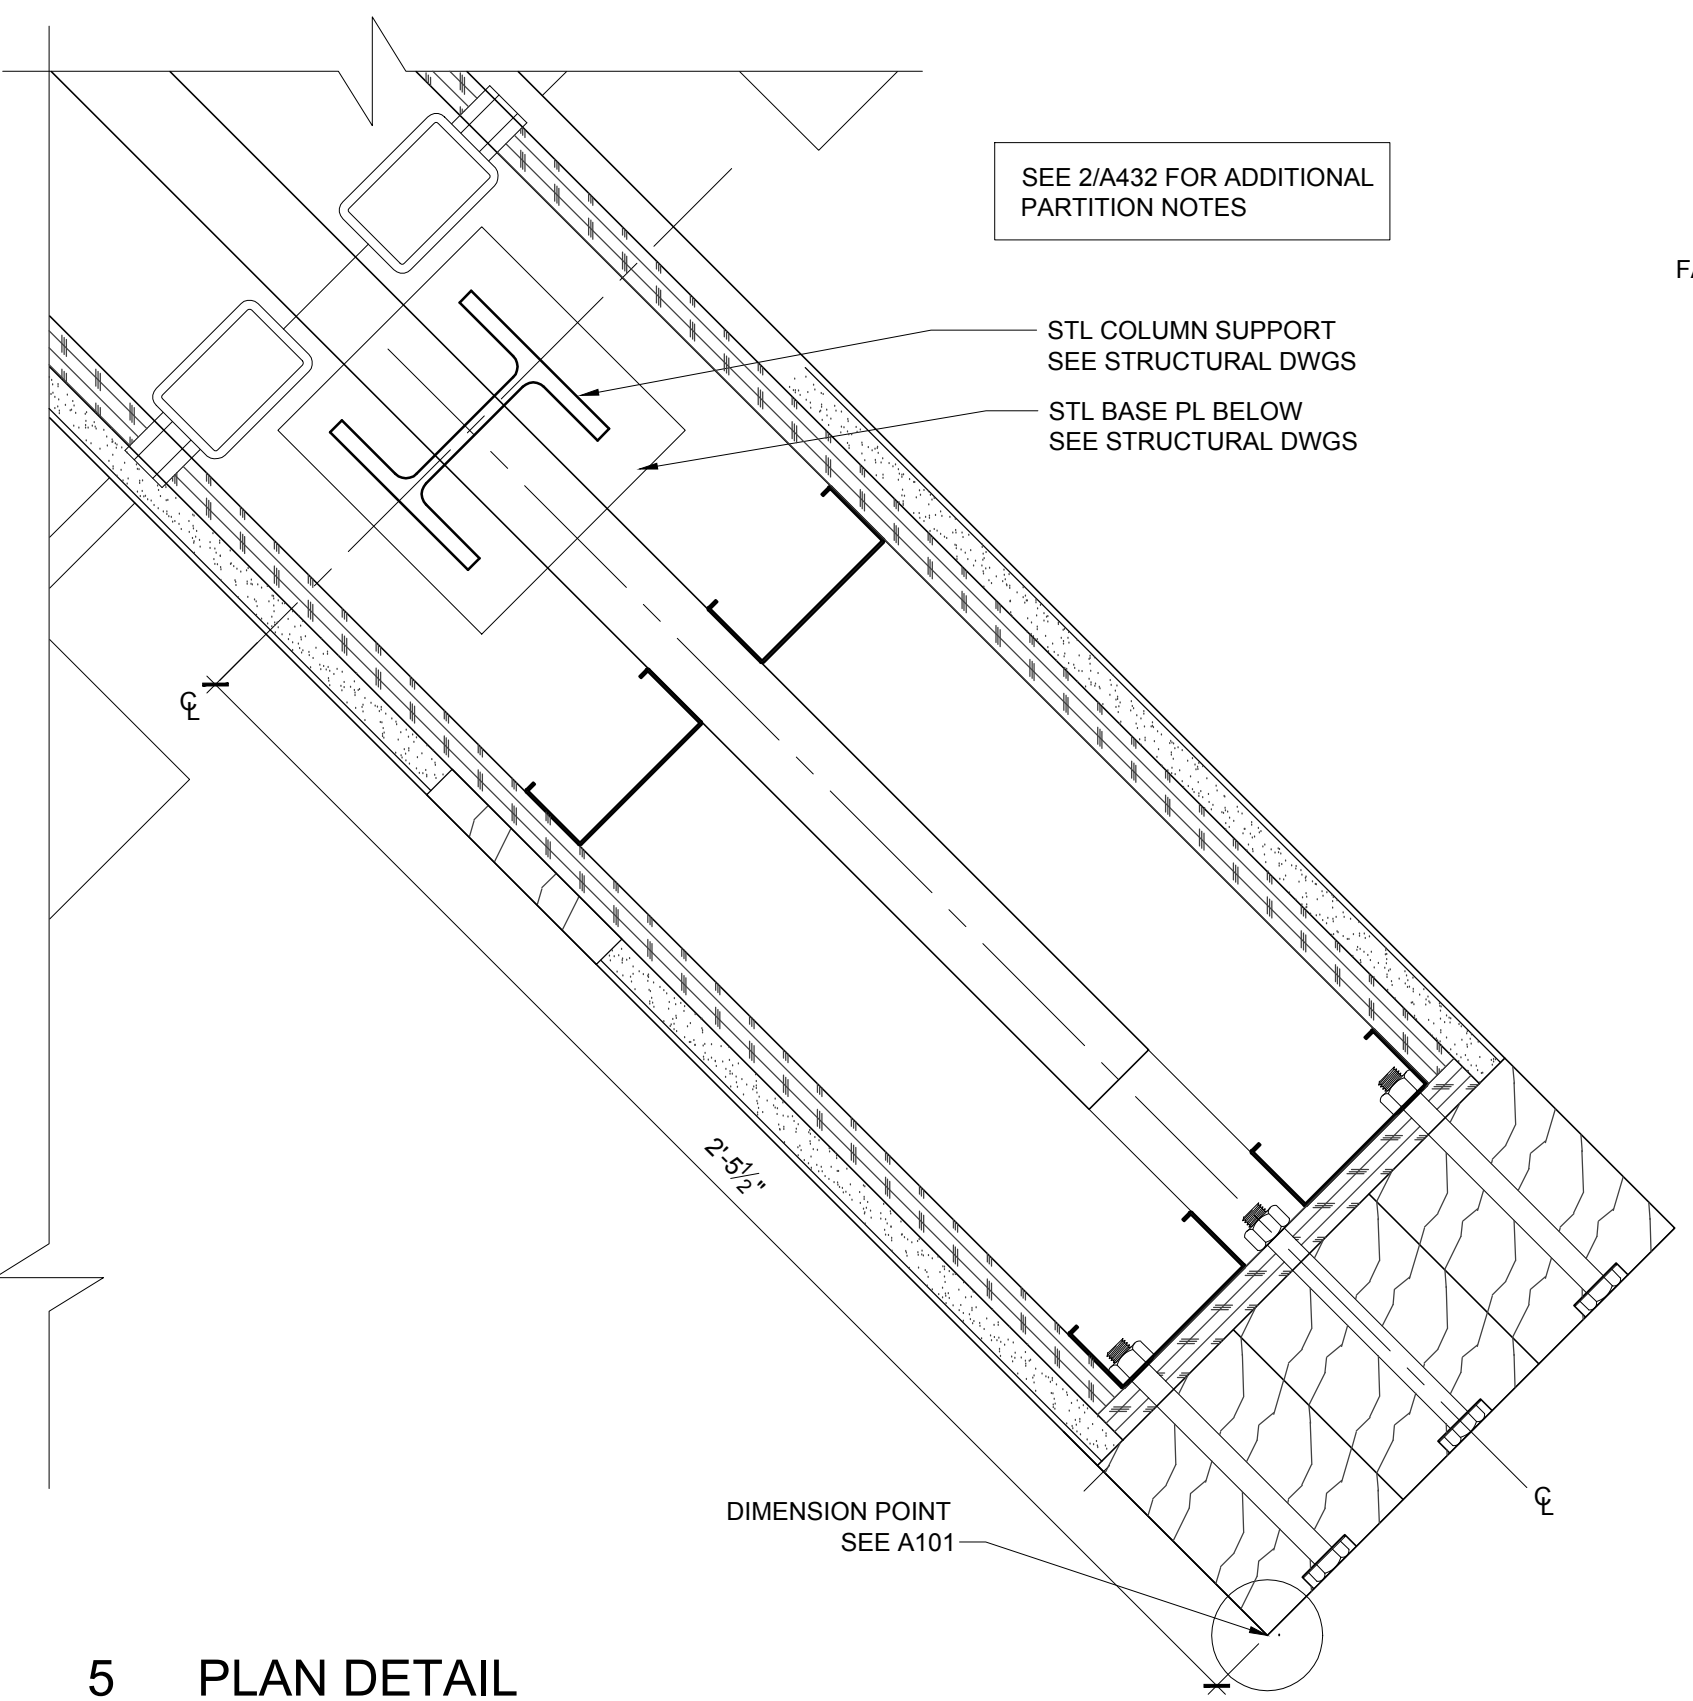


5 PLAN DETAIL
A432 SCALE: 3" = 1'-0"

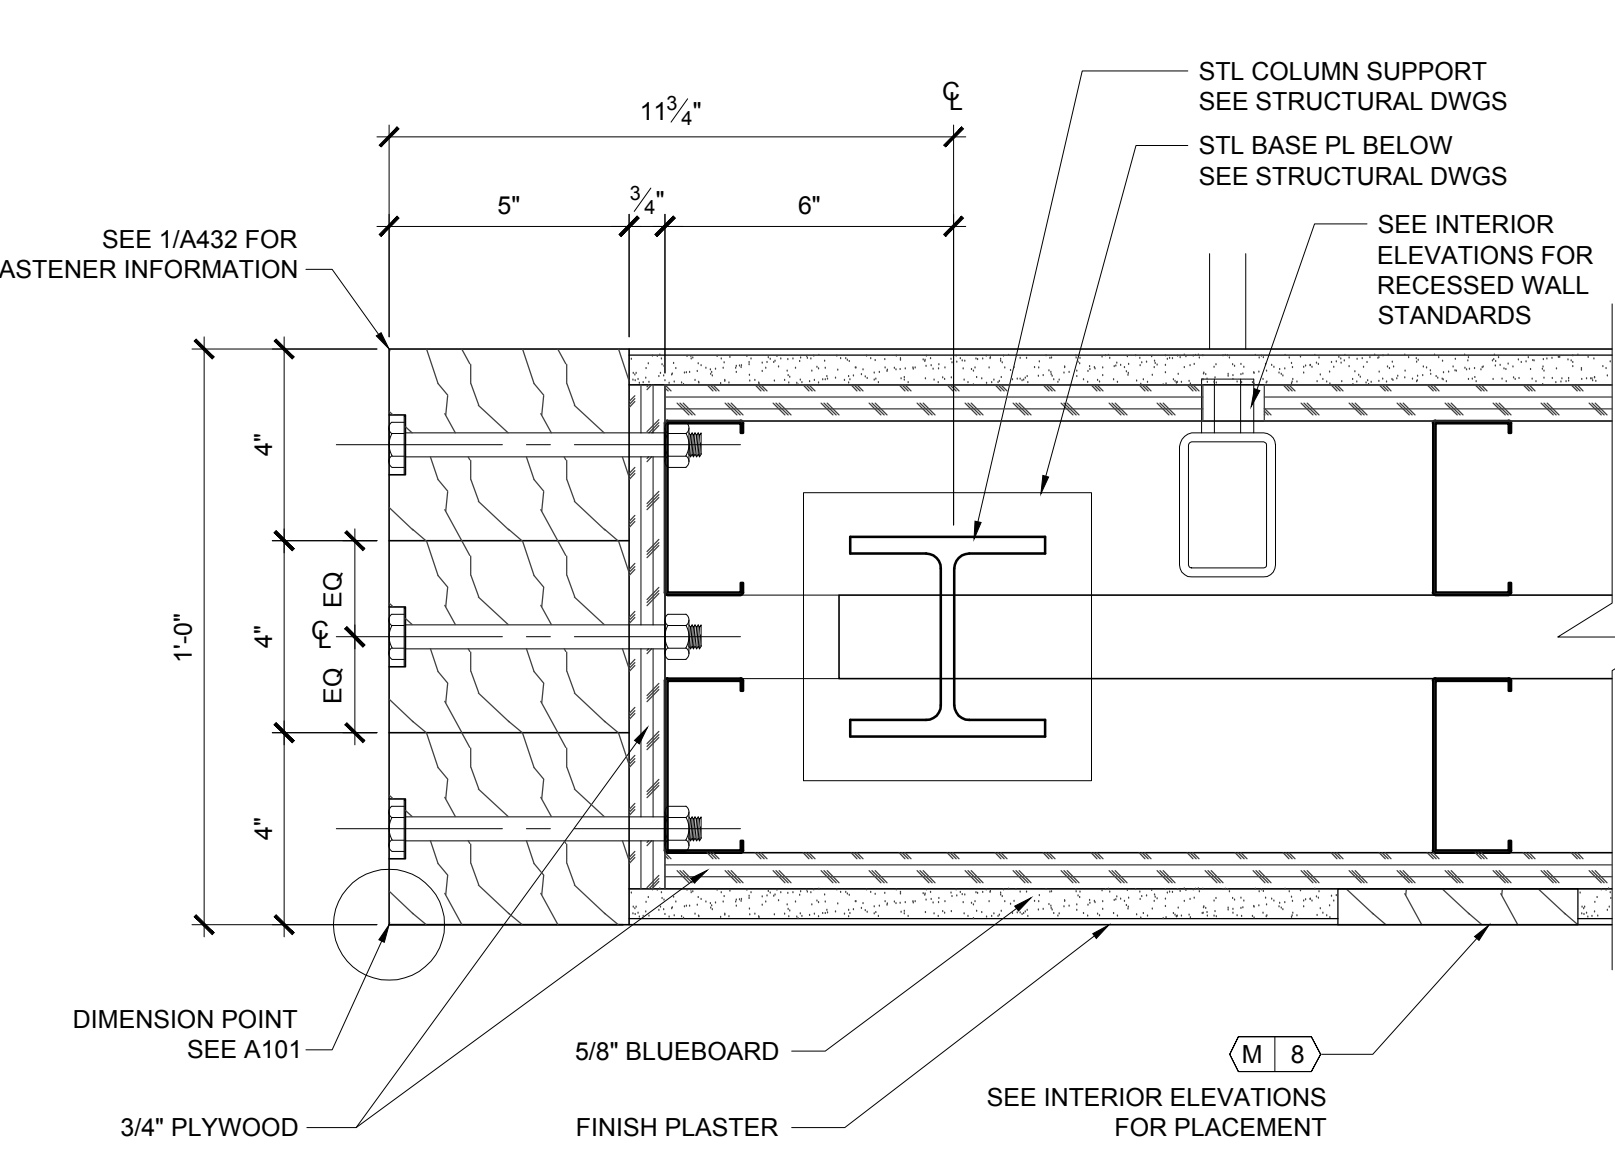


4 PLAN DETAIL - PARTIAL HEIGHT FEATURE WALL
A432 SCALE: 3" = 1'-0"

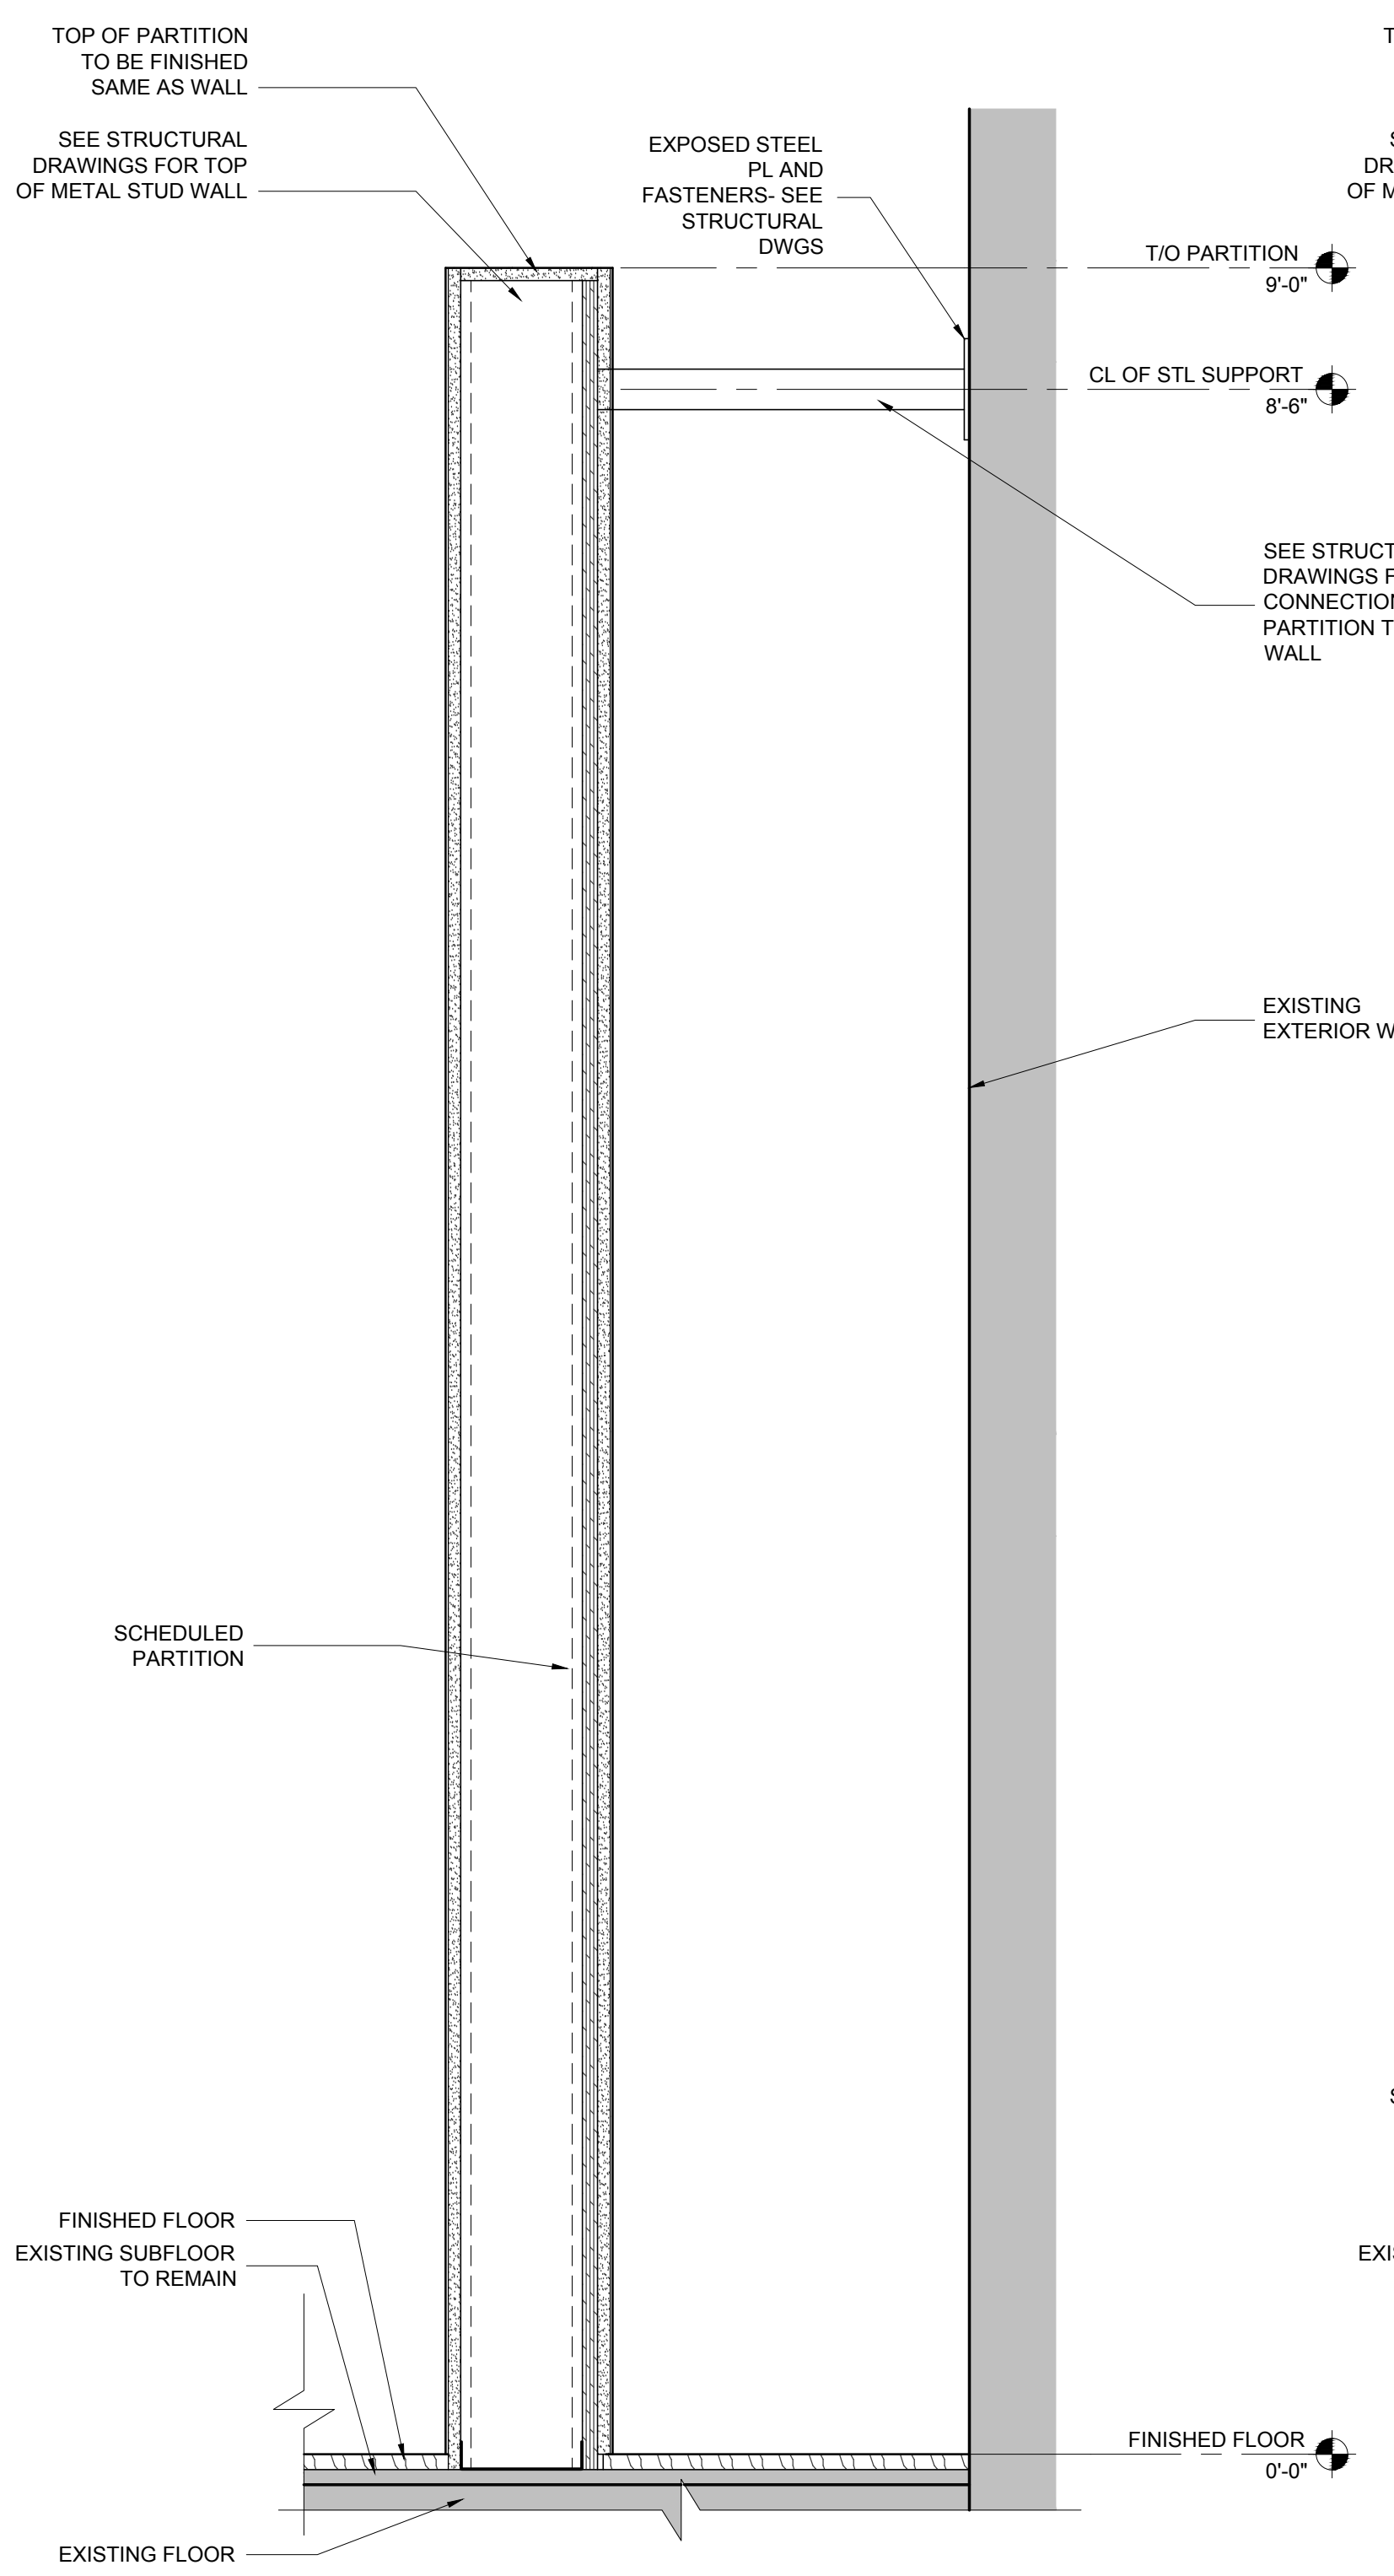

3 SECTION AT PARTIAL HEIGHT DISPLAY WALL
A432 SCALE: 3" = 1'-0"

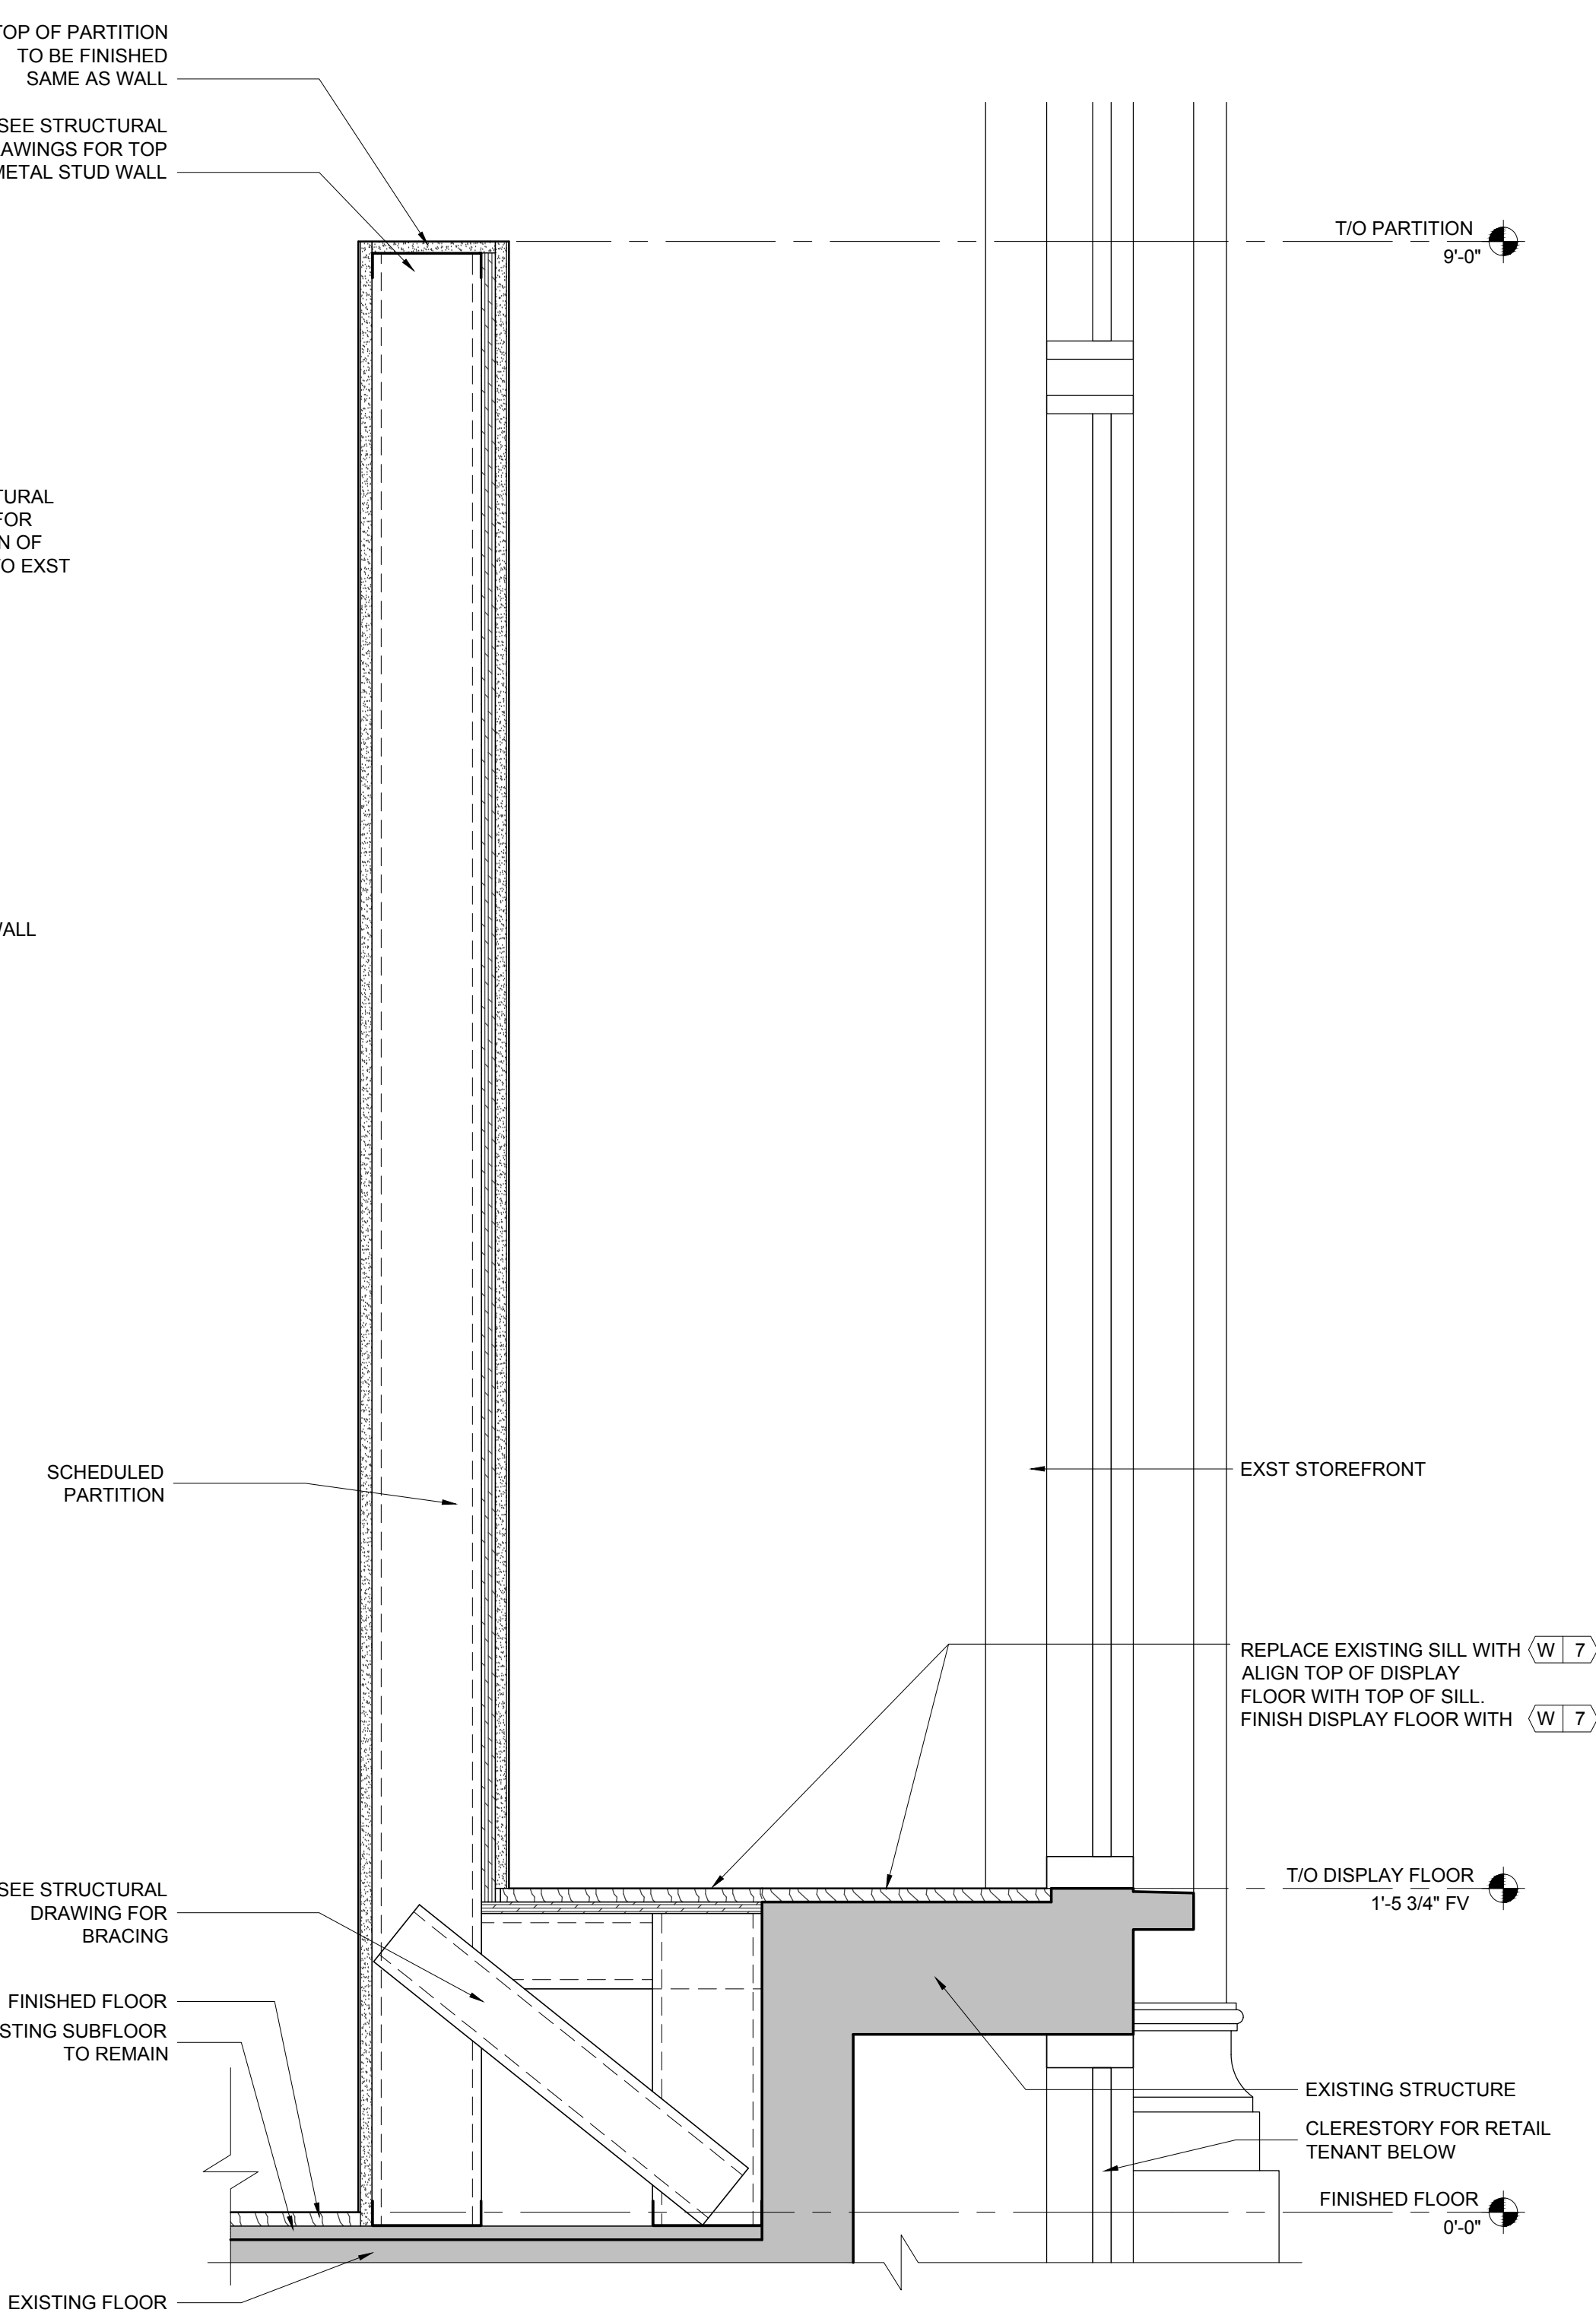

2 SECTION AT PARTIAL HEIGHT DISPLAY WALL
A432 SCALE: 3" = 1'-0"

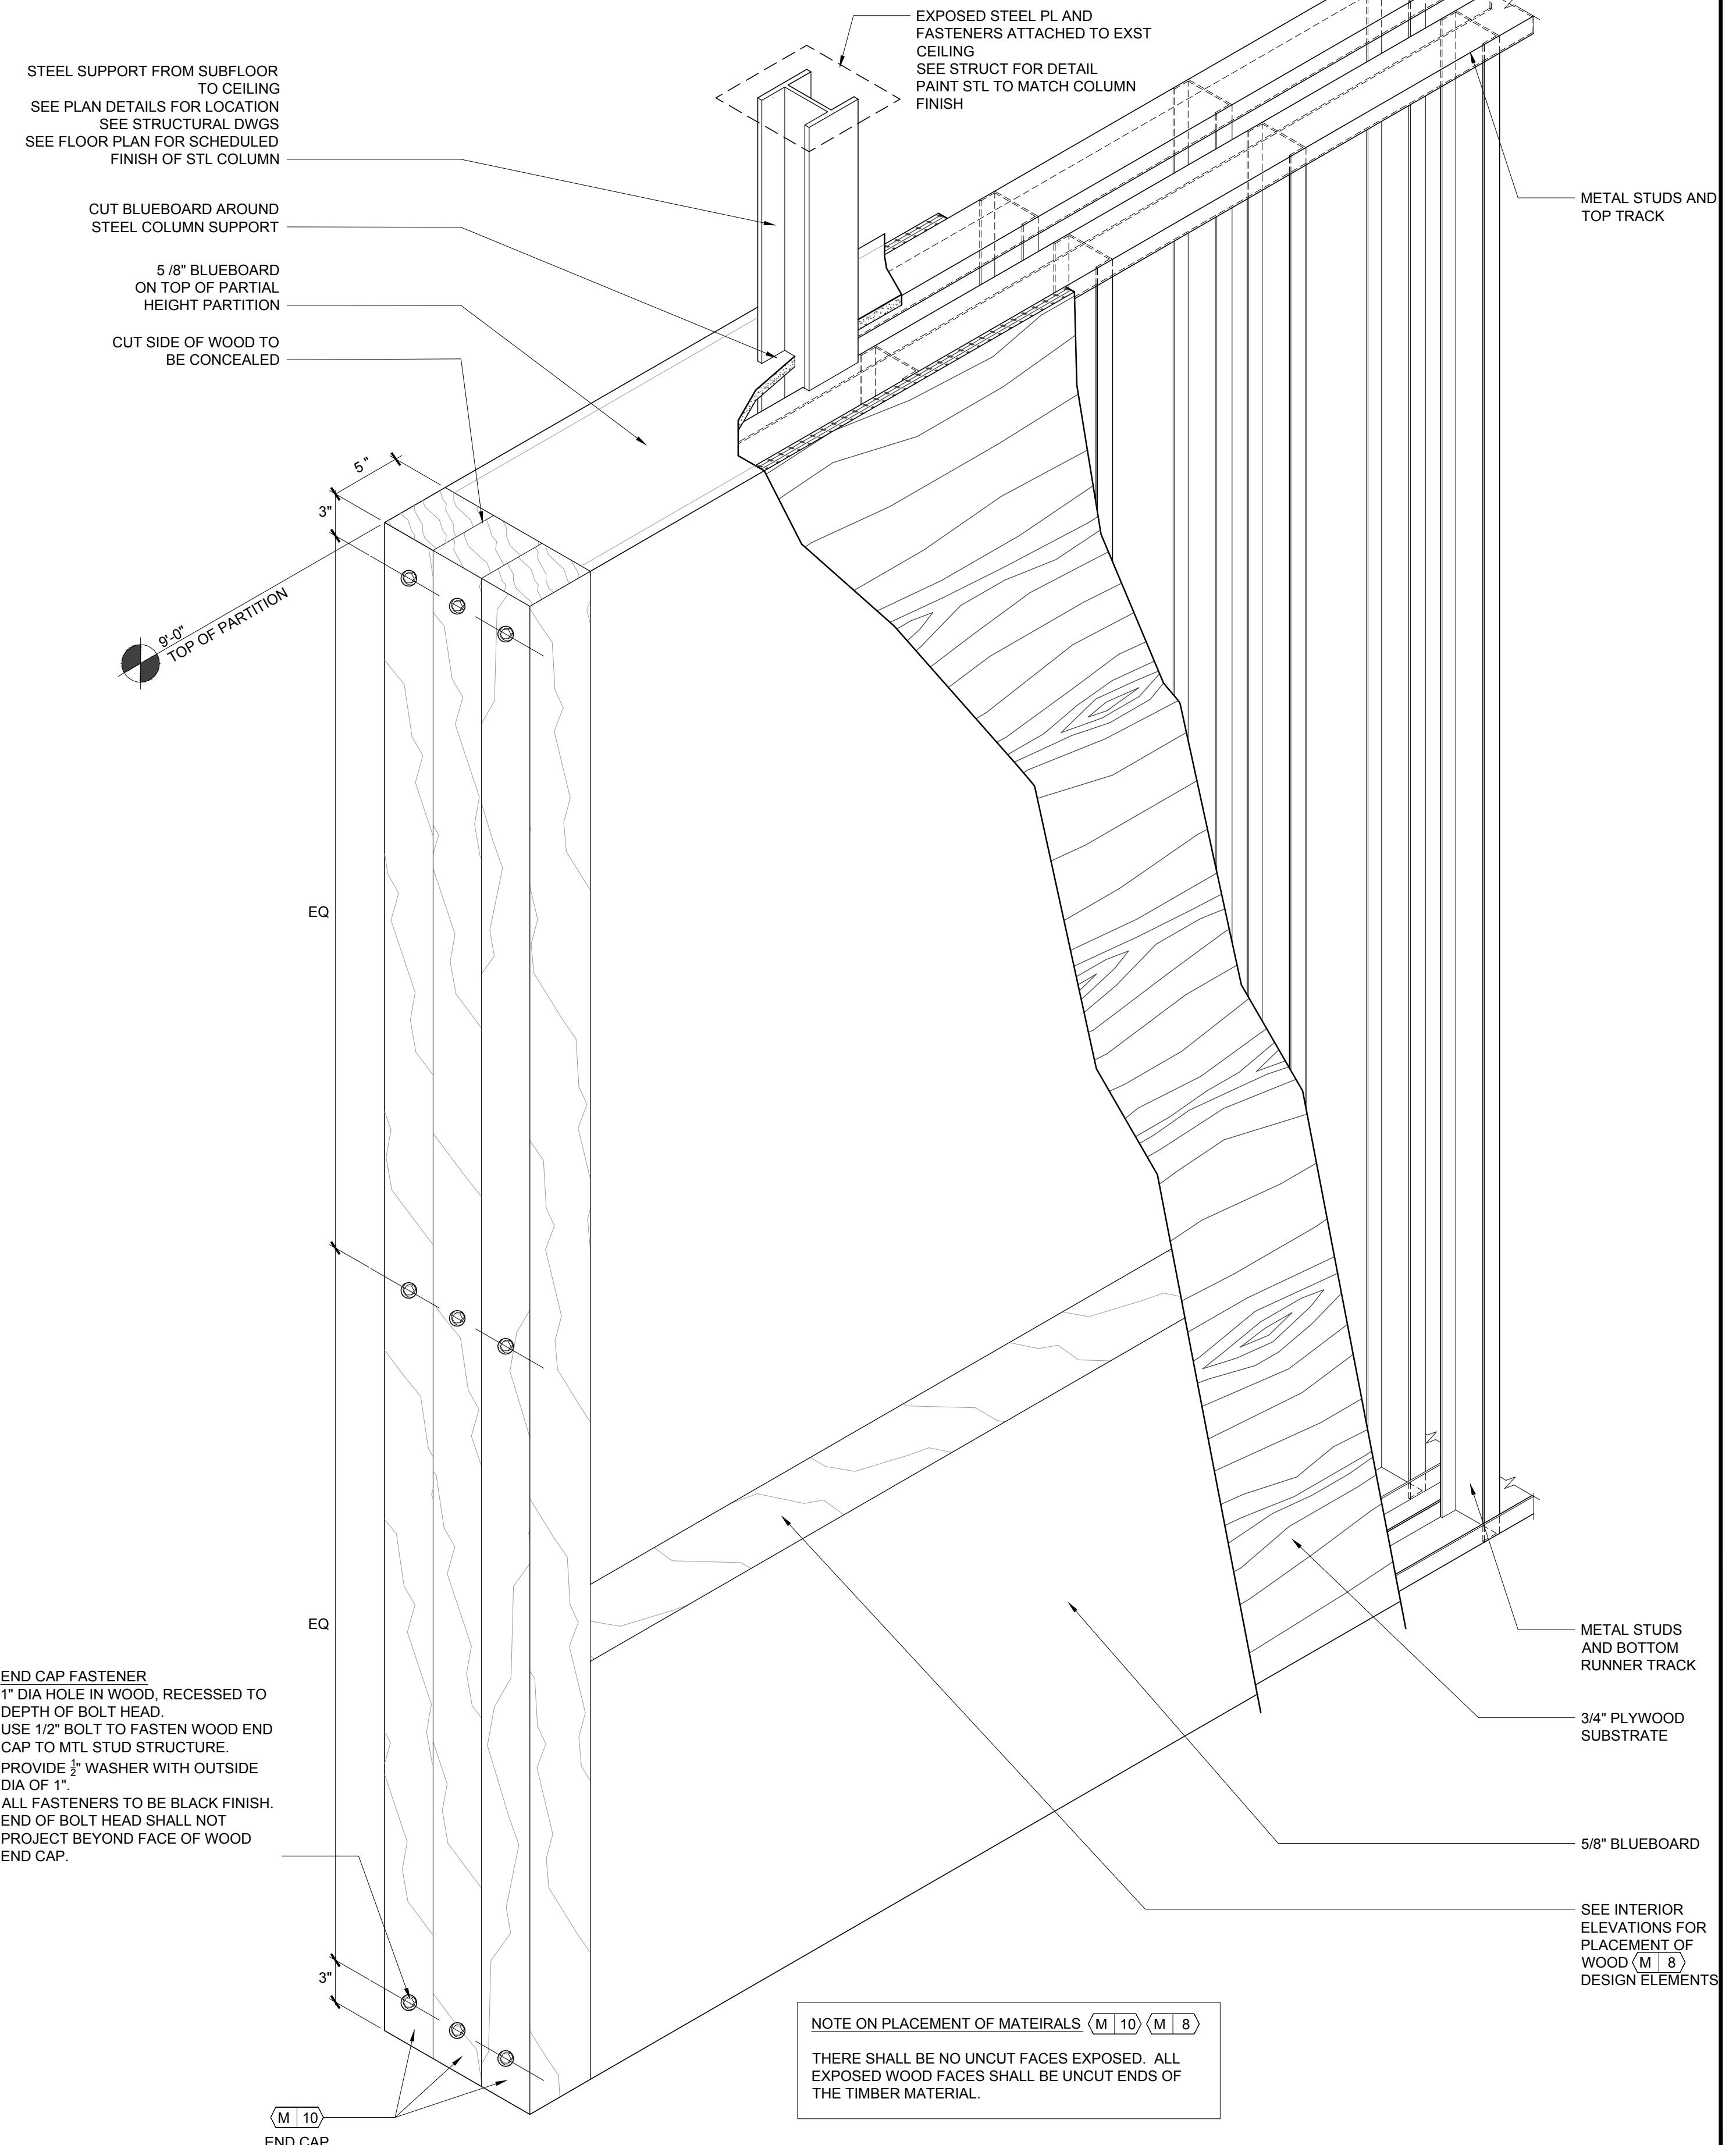

1 AXON - PARTIAL HEIGHT FEATURE WALL
A432 SCALE: 1 1/2" = 1'-0"

NOTE ON PLACEMENT OF MATERIALS (M 10) (M 8)
THERE SHALL BE NO UNCAT FACES EXPOSED. ALL EXPOSED WOOD FACES SHALL BE UNCAT ENDS OF THE TIMBER MATERIAL.

DRAWN BY: MCN CHECKED BY: SMW
NSA PROJECT NUMBER: 2013-99
PROJECT PHASE: CD

ISSUE / DATE:
100% CHECKSET 07-11-2014
BID/PERMIT 08-01-2014

REVISION:

SHEET TITLE:
INTERIOR DETAILS - SALES AREA PARTITIONS

SHEET NO:
A432