

ARCHITECTS  
I hereby certify that this plan, specification, or report was prepared by me or under my direct supervision and that I am a duly Licensed Architect under the laws of the State of Maine.

Print Name: Sean M. Wagner, AIA

Date: 08-01-2014 License #: ARC4112


**NewStudioArchitecture**

4431 Lake Avenue South  
White Bear Lake, MN 55110

p: 651.207.5527 f: 651.207.8247


**ANTHROPOLOGIE**

60 Pearl Street  
Portland, ME 04101

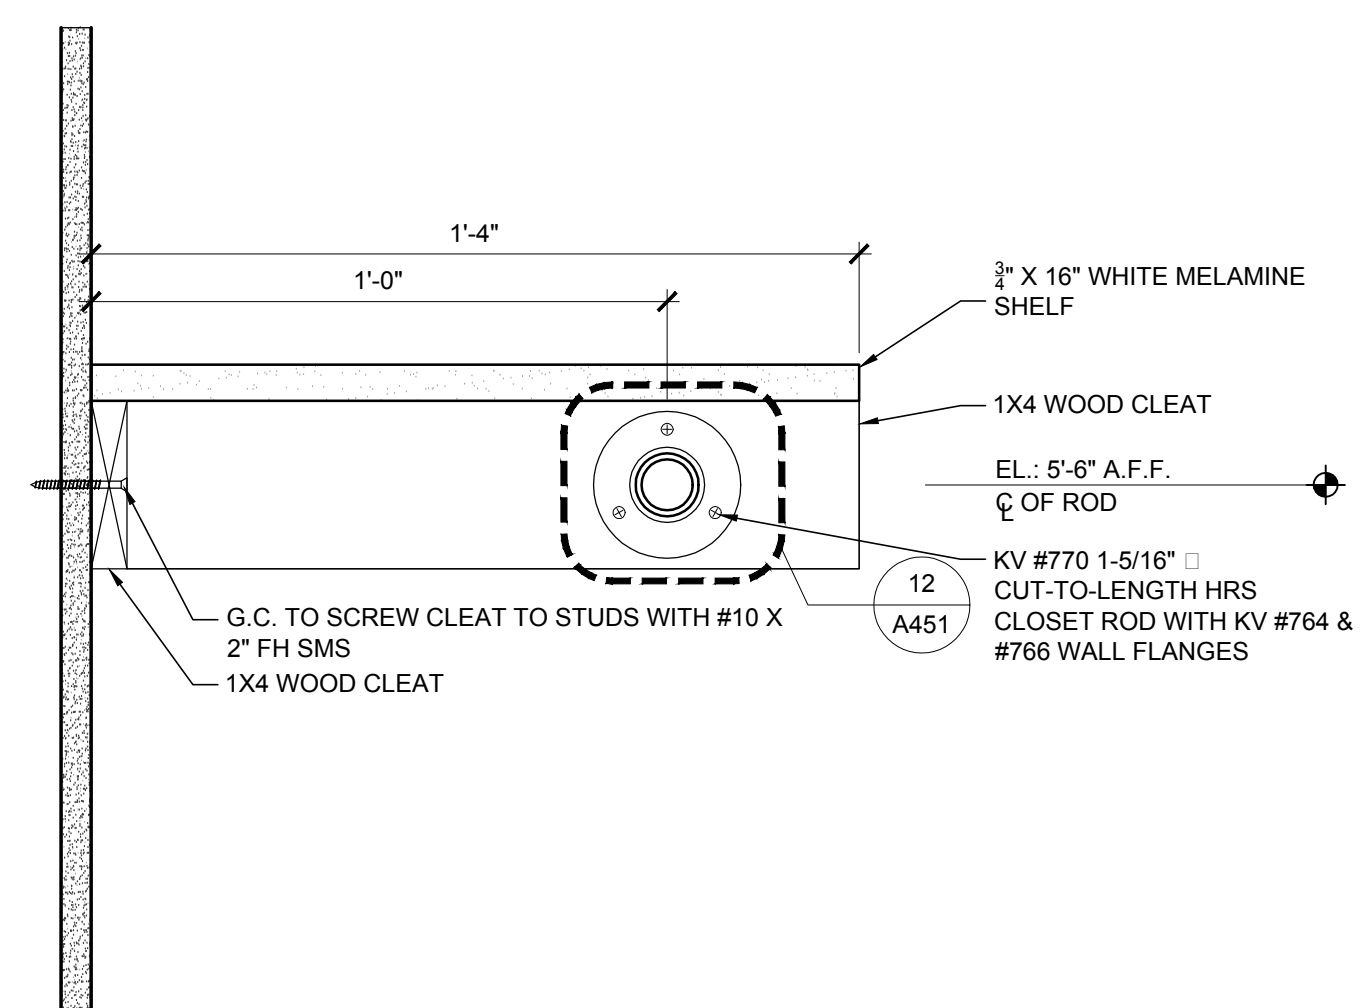


13 ELEVATION/DETAIL - HOLD CLOSET HANG BAR

A451 SCALE: 3" = 1'-0"

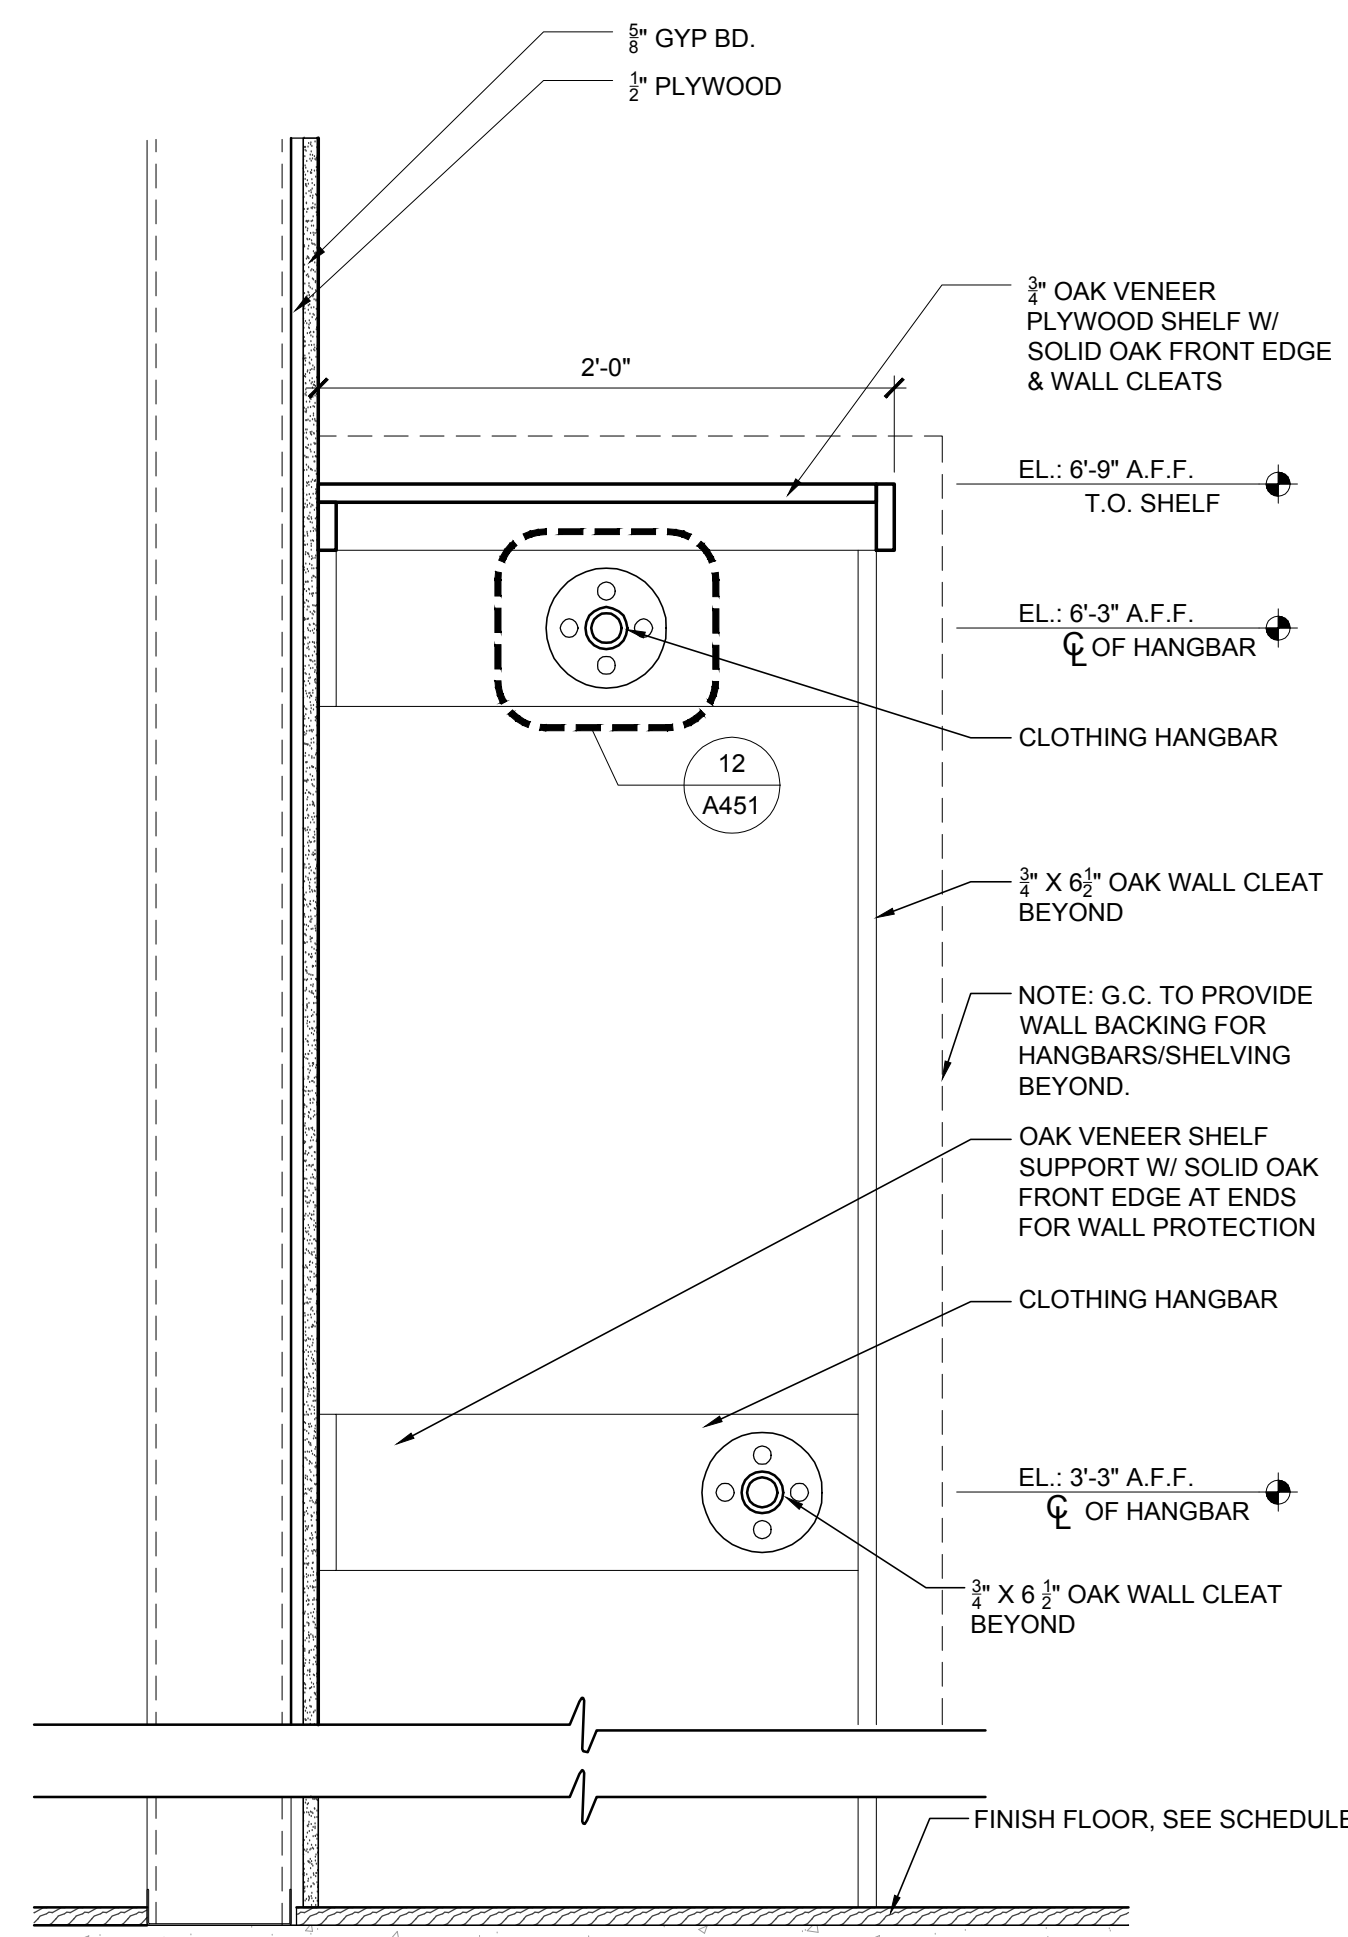


11 SECTION AT FITTING RM SERVICES HANGBAR

A451 SCALE: 1 1/2" = 1'-0"

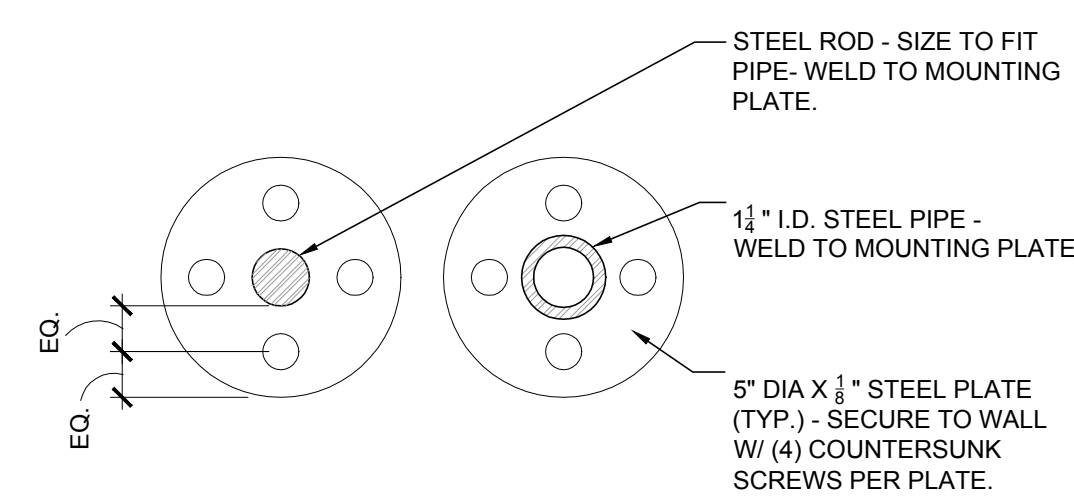


12 DETAIL - HANGBAR

A451 SCALE: 3" = 1'-0"

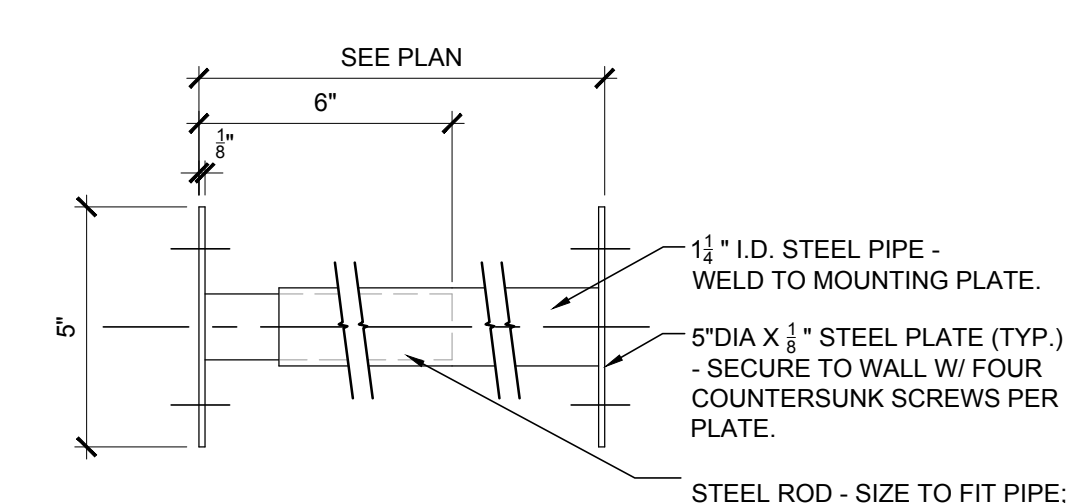



9 PLAN DETAIL - FLOATING WALL FIXTURE

A451 SCALE: 3" = 1'-0"

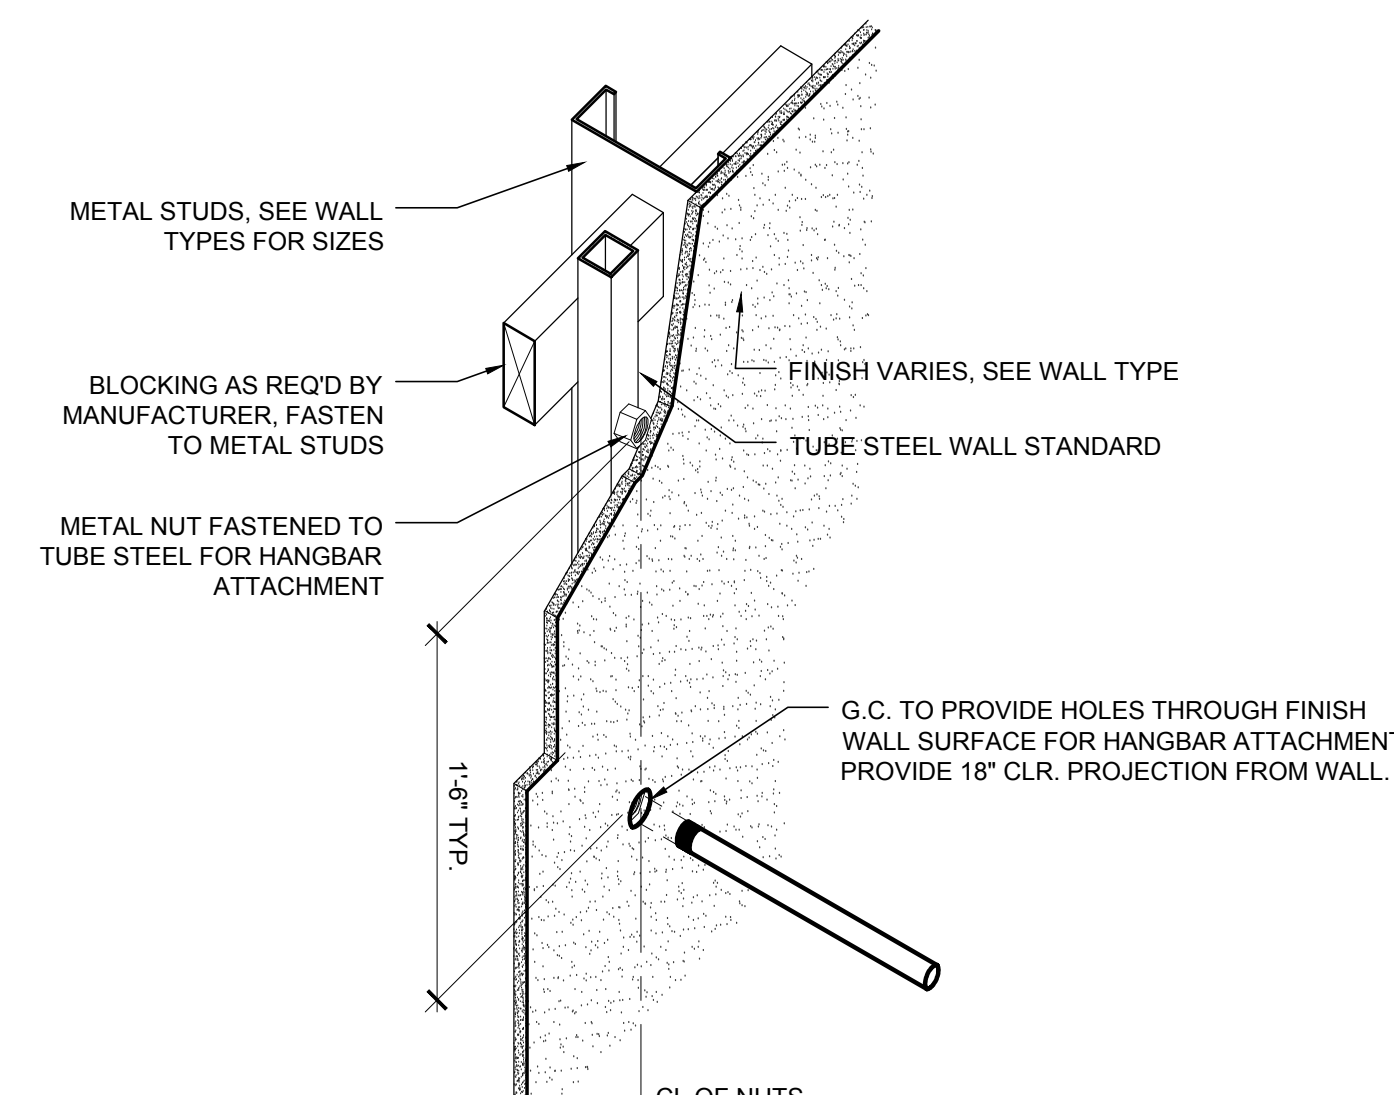


10 DETAIL-IN THE WALL STUD STANDARD

A451 SCALE: 1 1/2" = 1'-0"

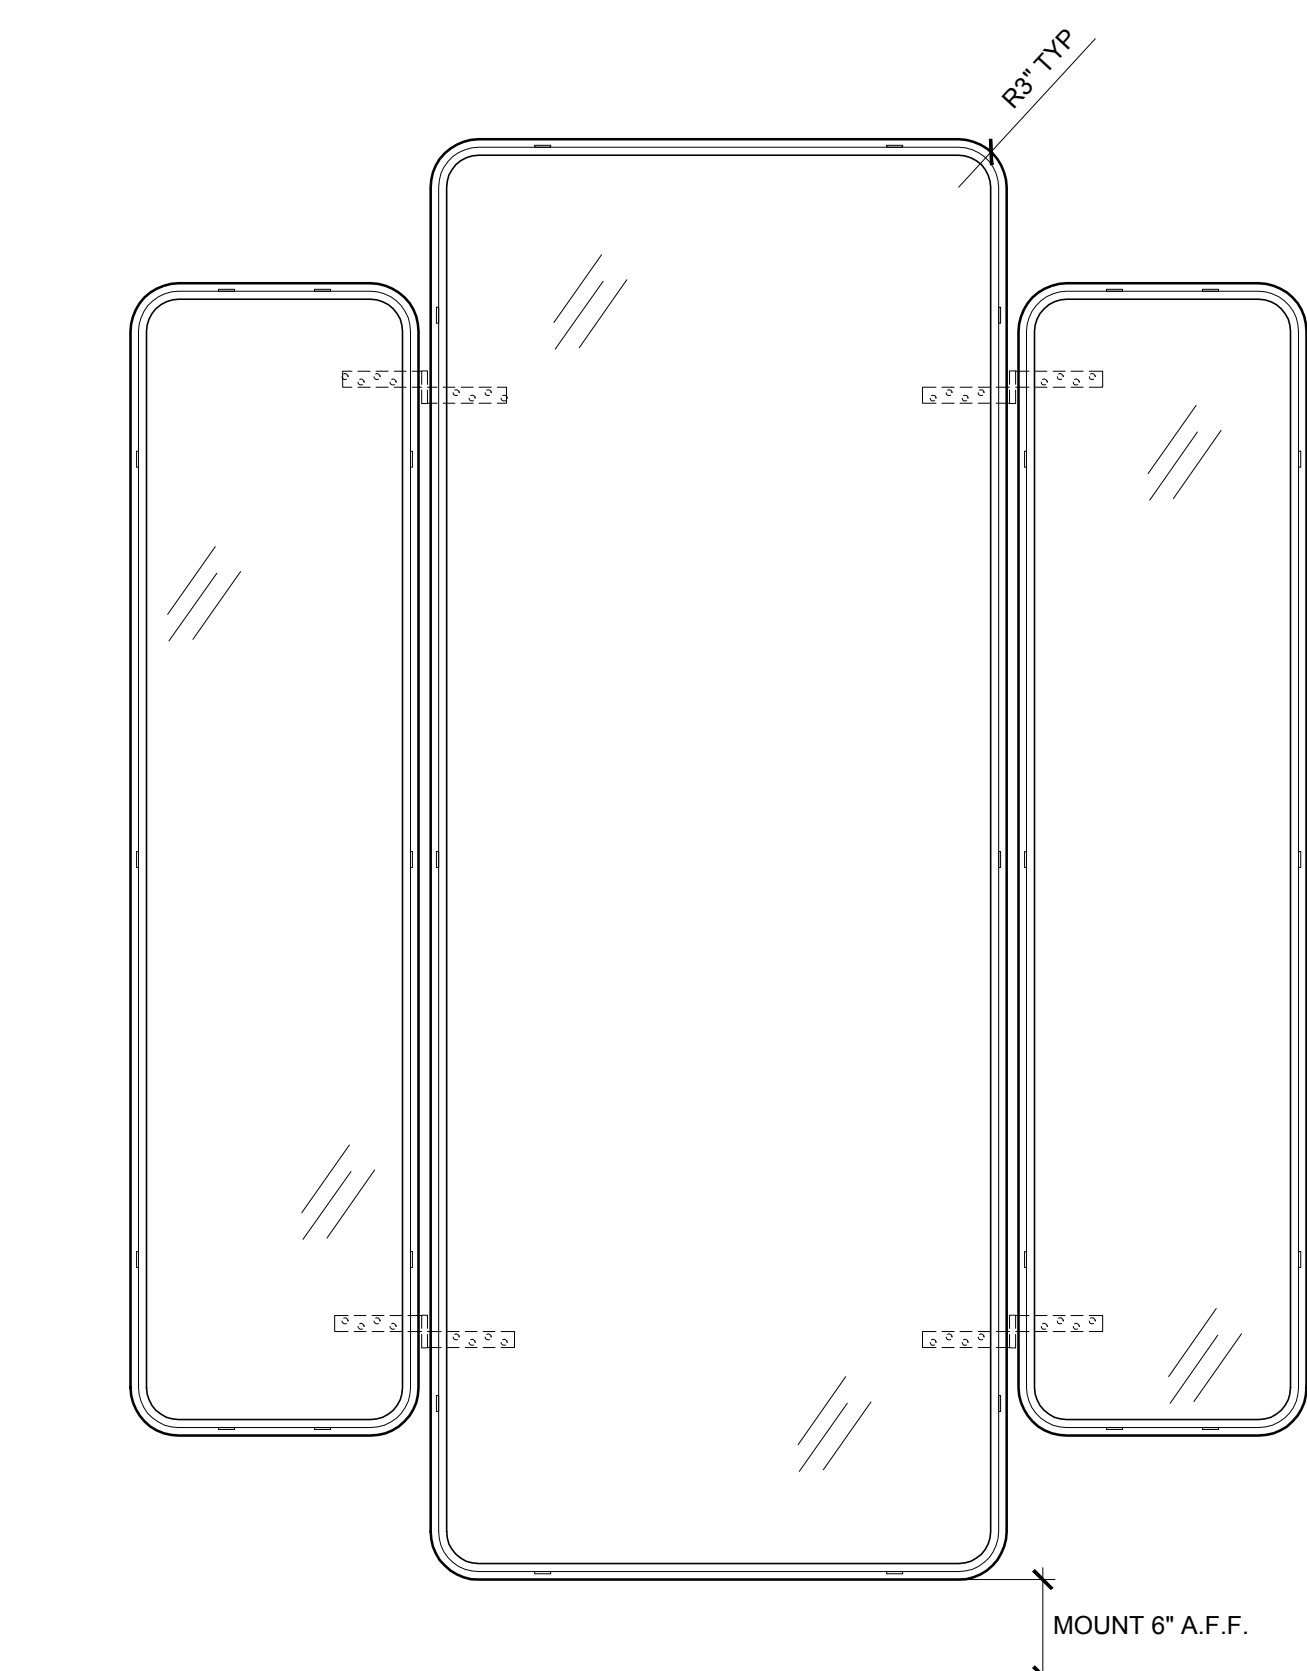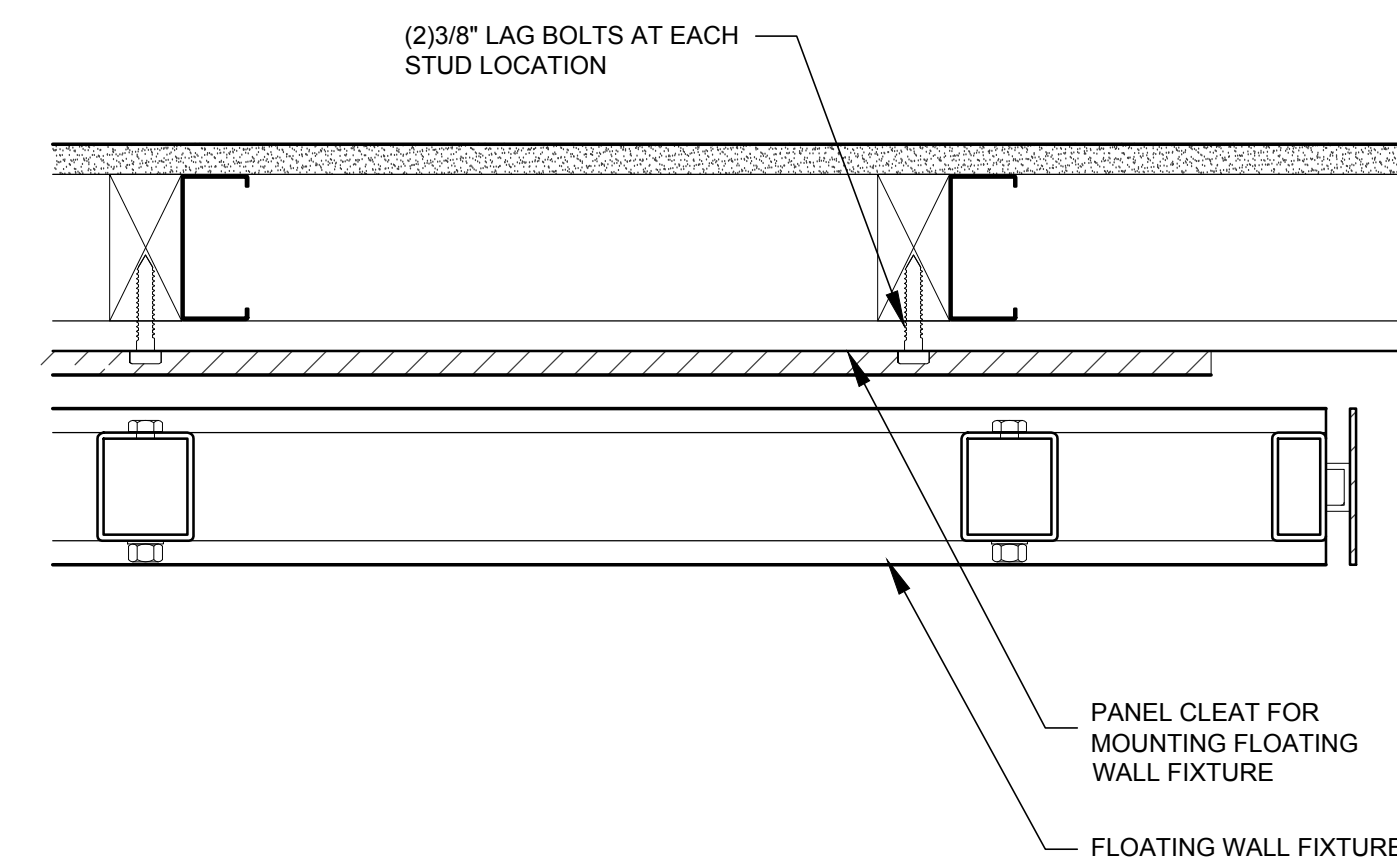


7 DETAIL - FITTING ROOM THREE WAY MIRROR

A451 SCALE: 1" = 1'-0"

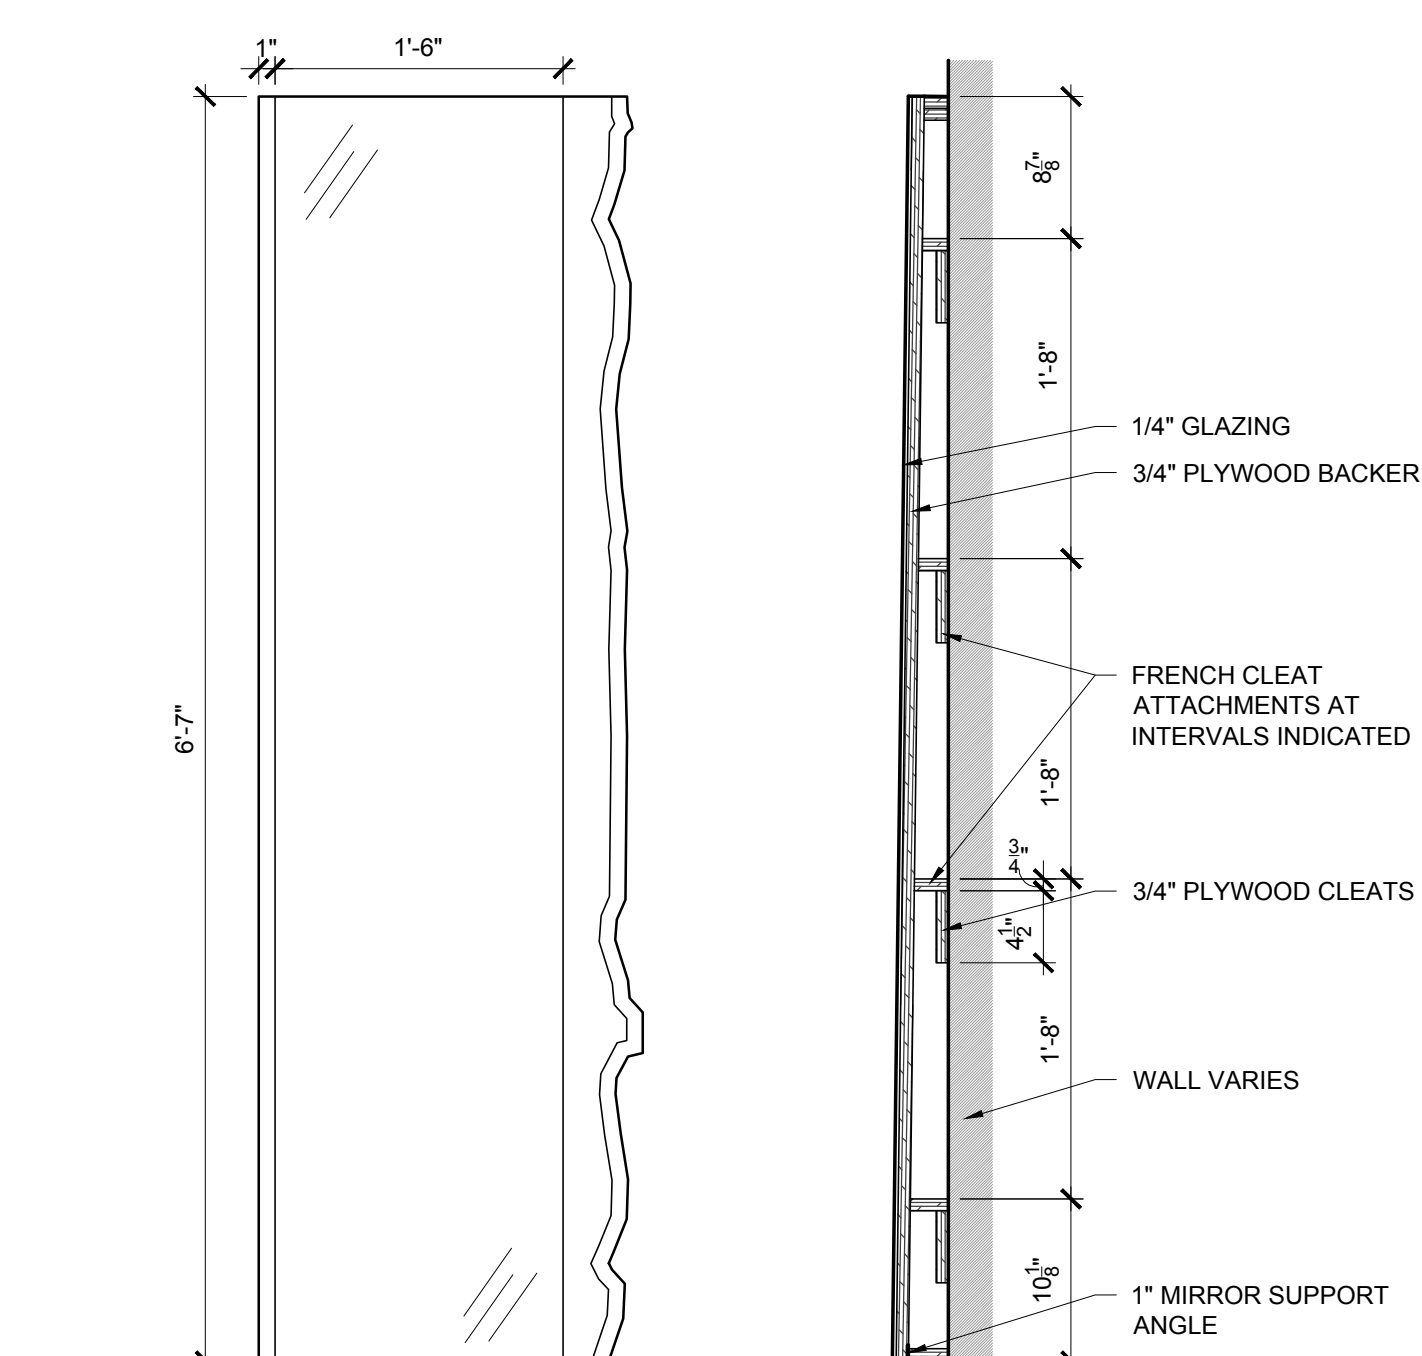


6 DETAIL - SALES FLOOR LIVE EDGE MIRROR

A451 SCALE: 1" = 1'-0"

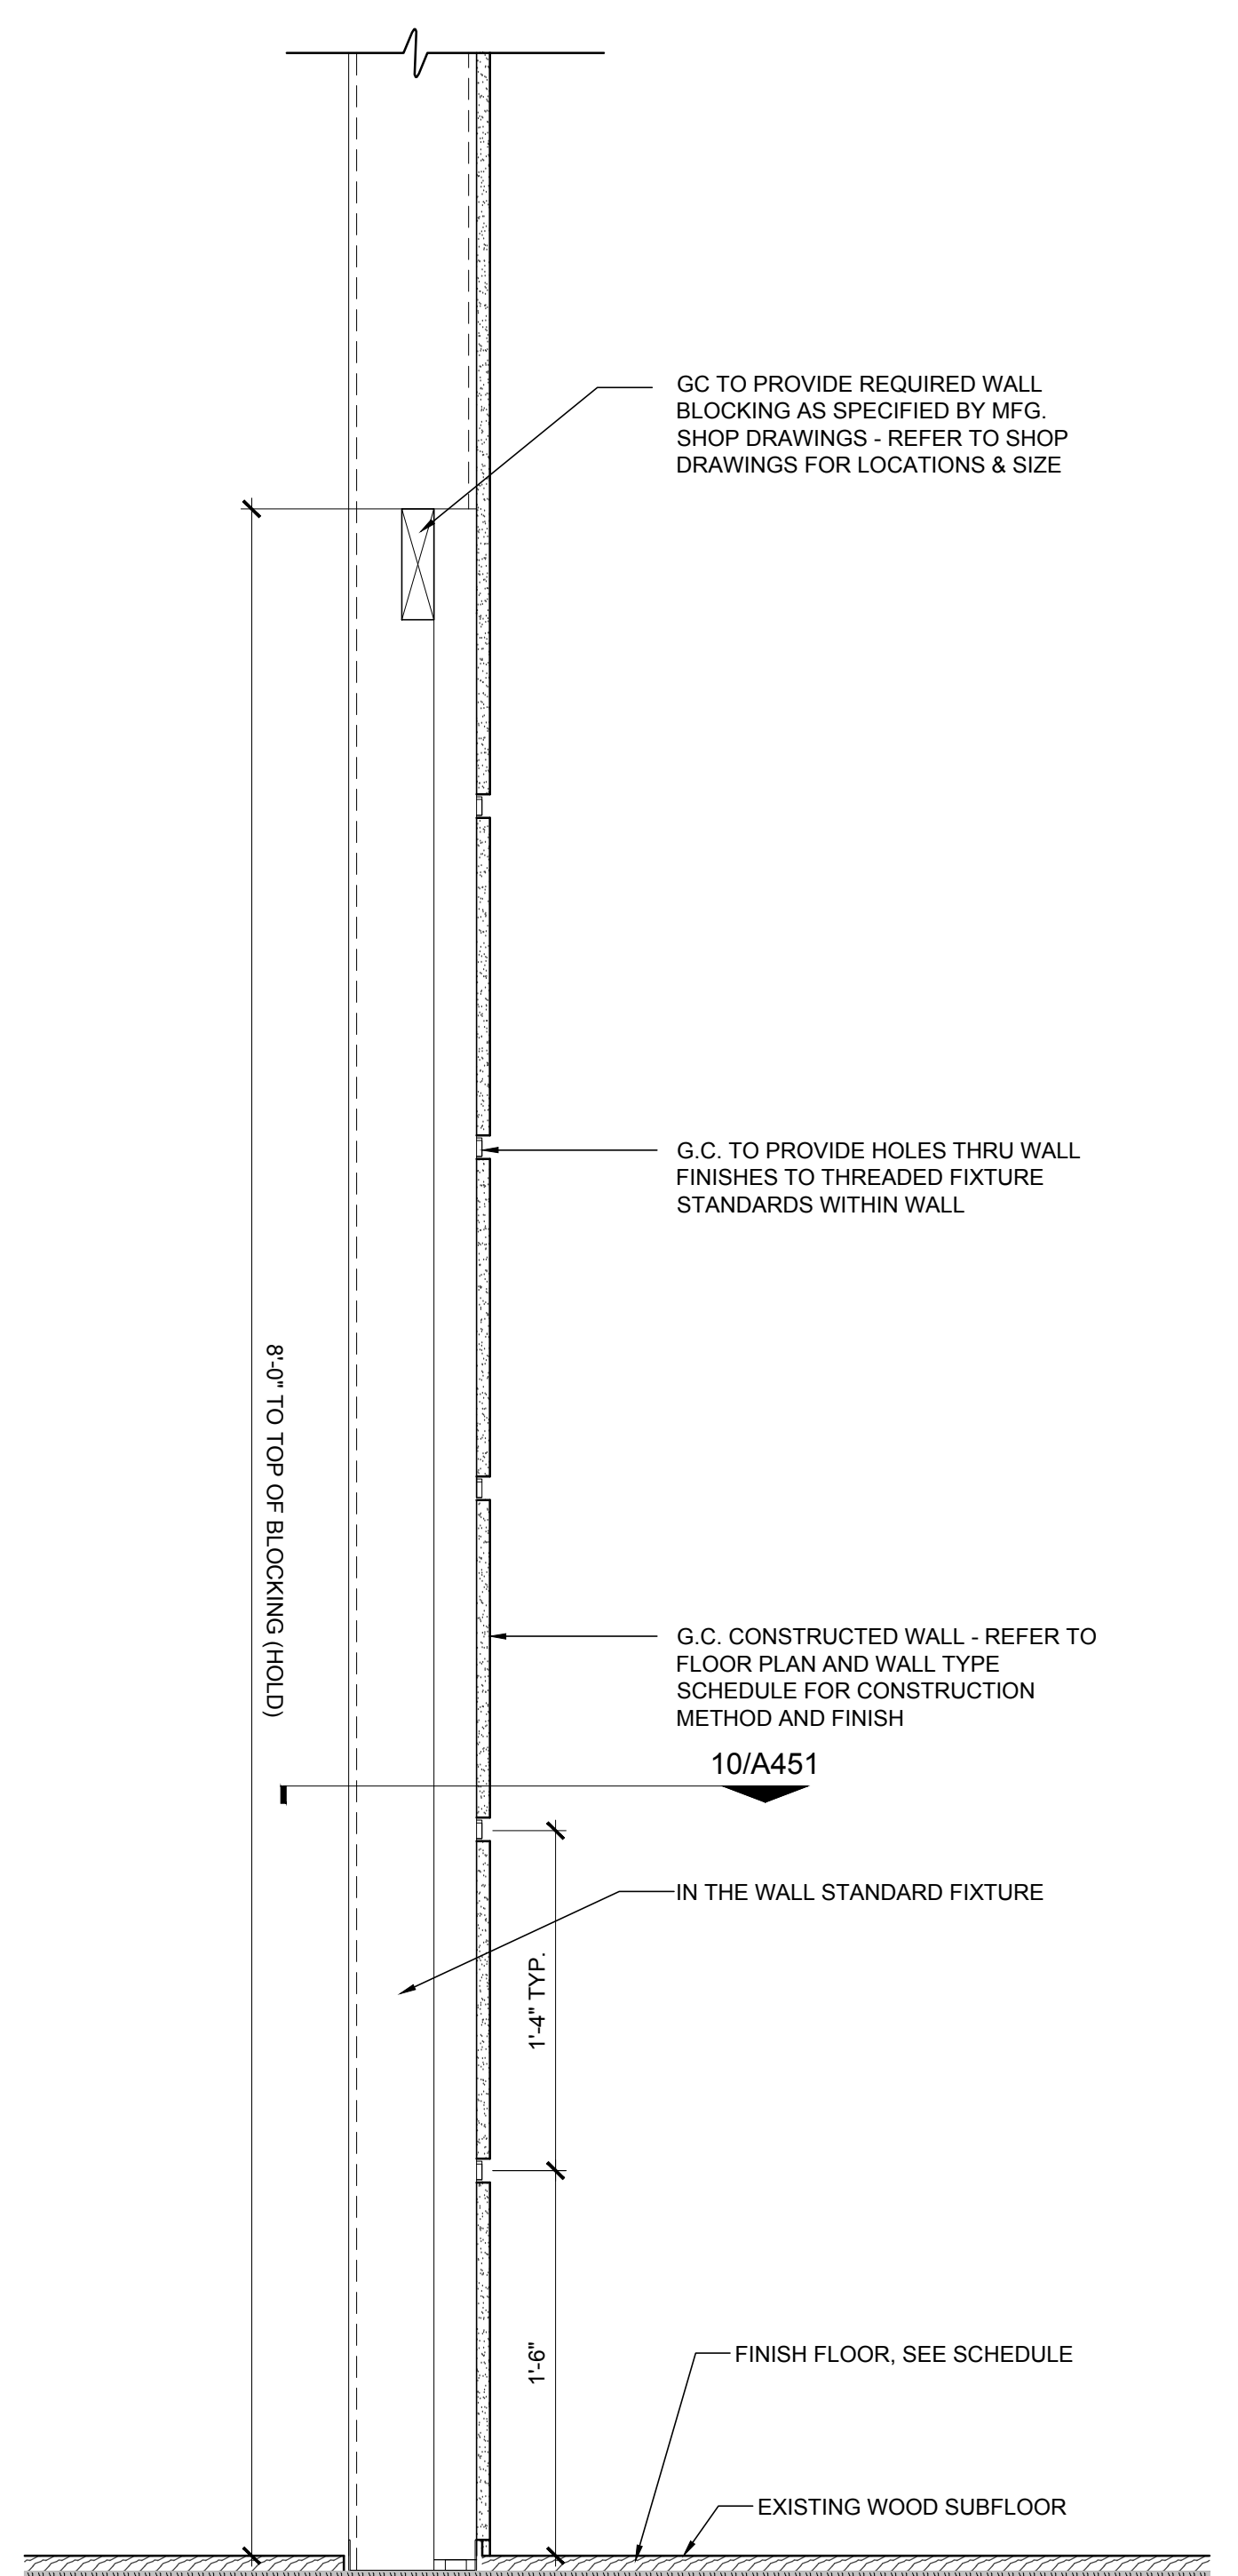


2 SECTION - IN-WALL STANDARD

A451 SCALE: 1 1/2" = 1'-0"

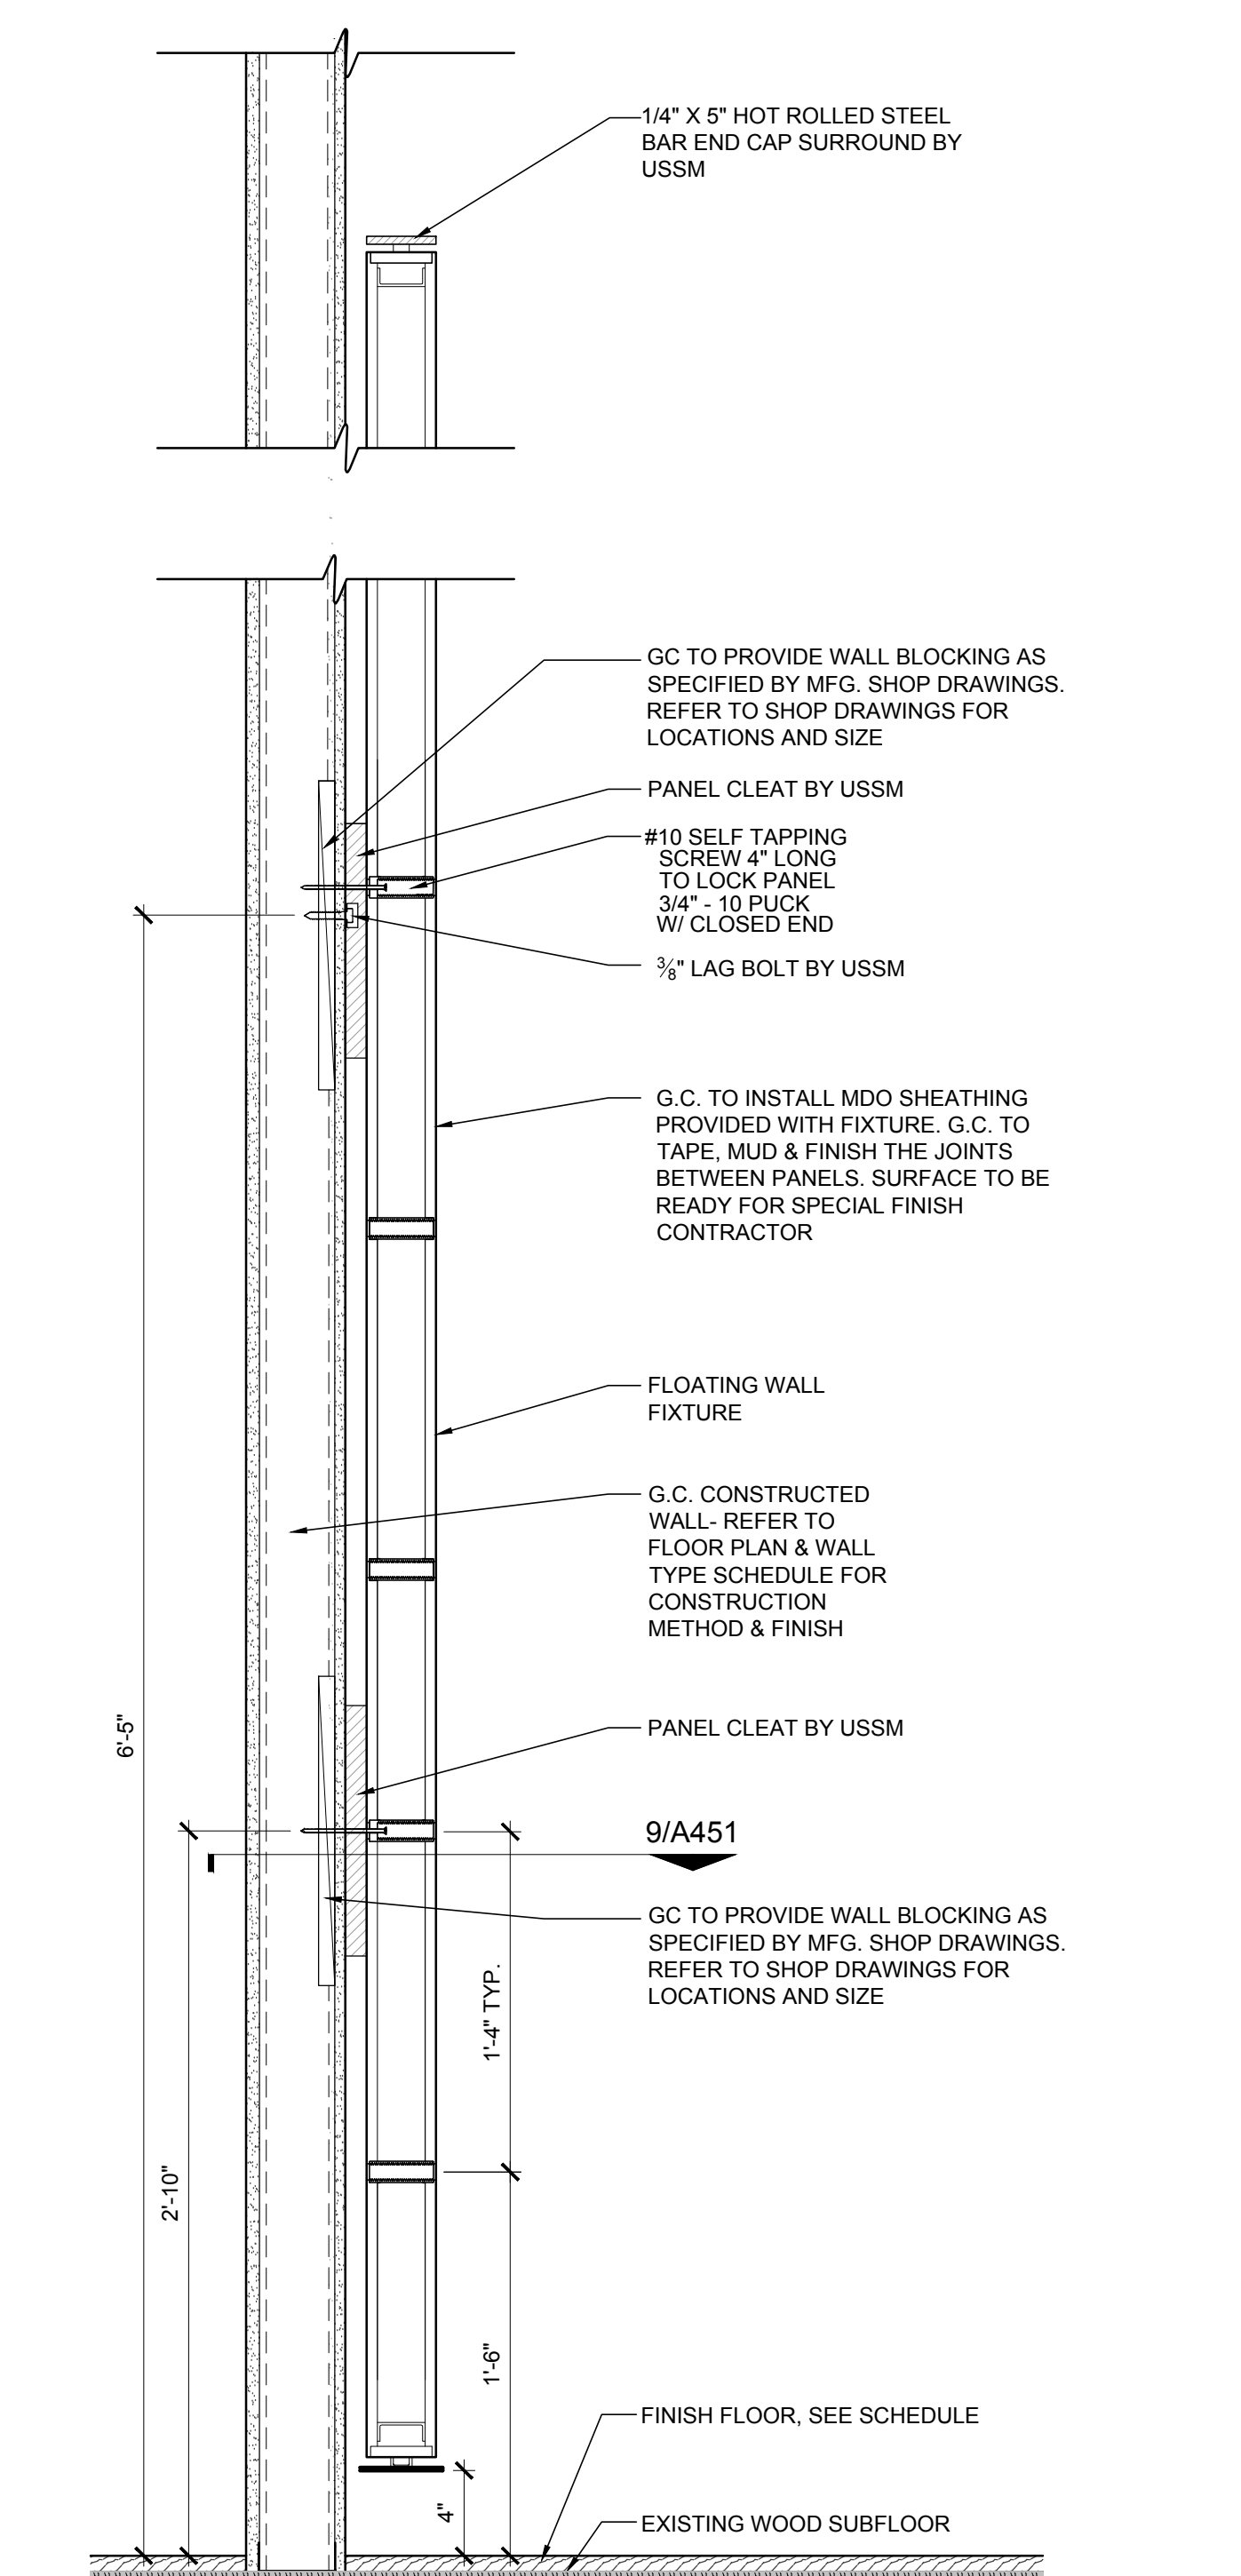


1 SECTION - FLOATING WALL FIXTURE

A451 SCALE: 1 1/2" = 1'-0"

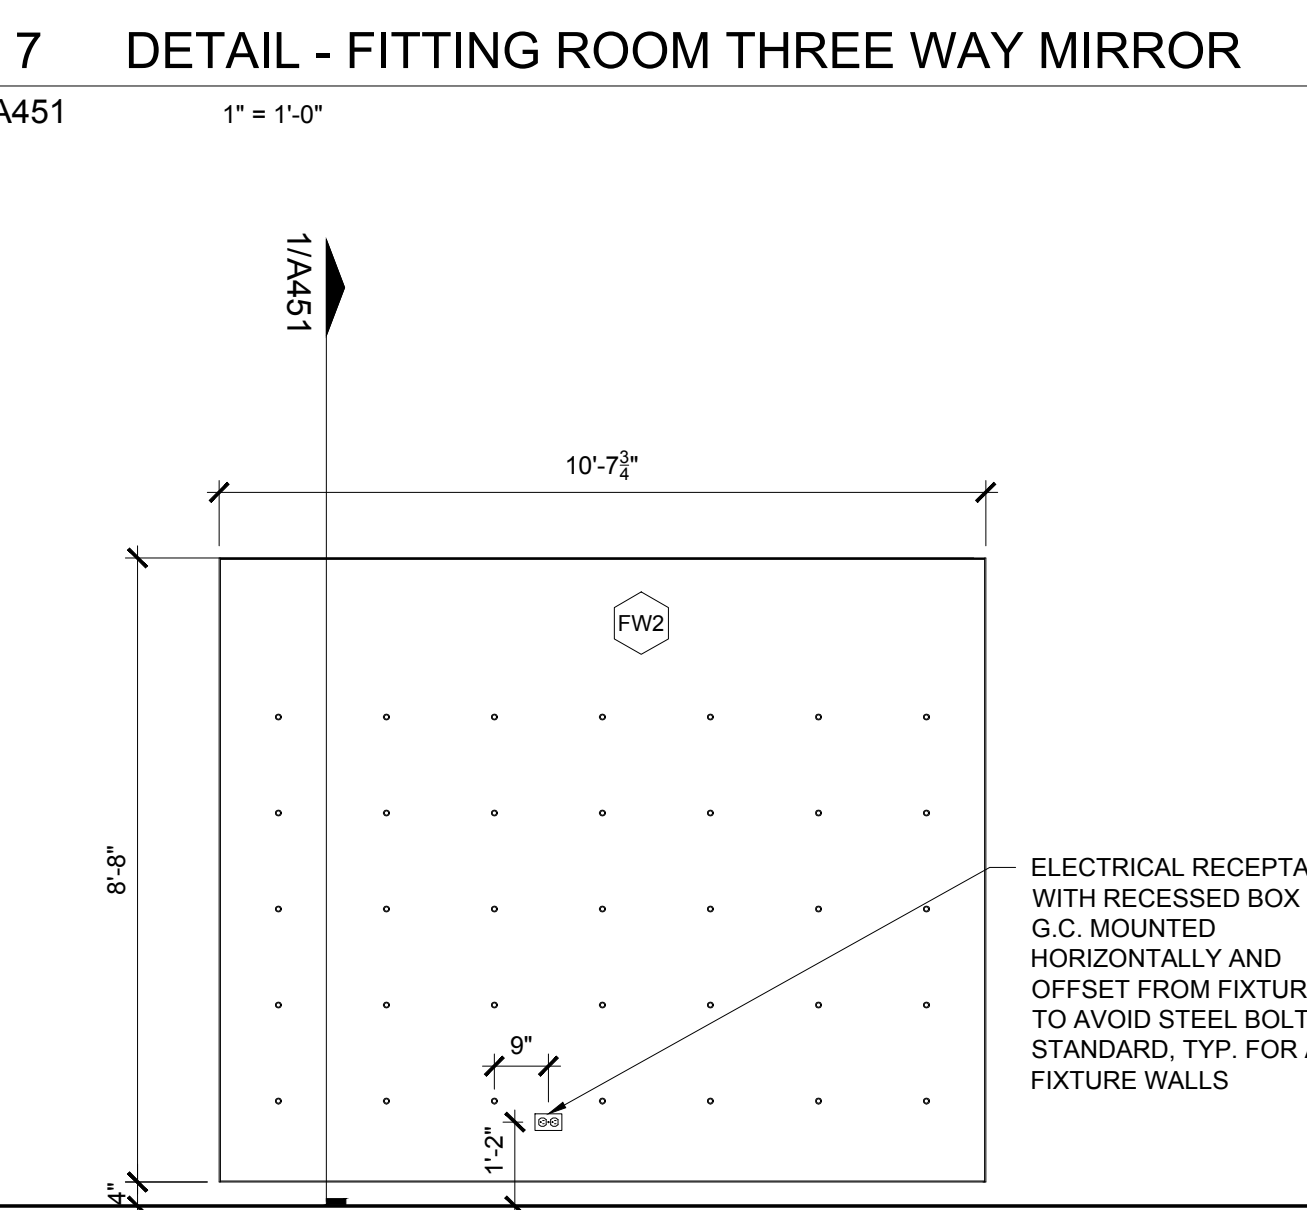

4 FIXTURE WALL 2

A451 SCALE: 3/8" = 1'-0"

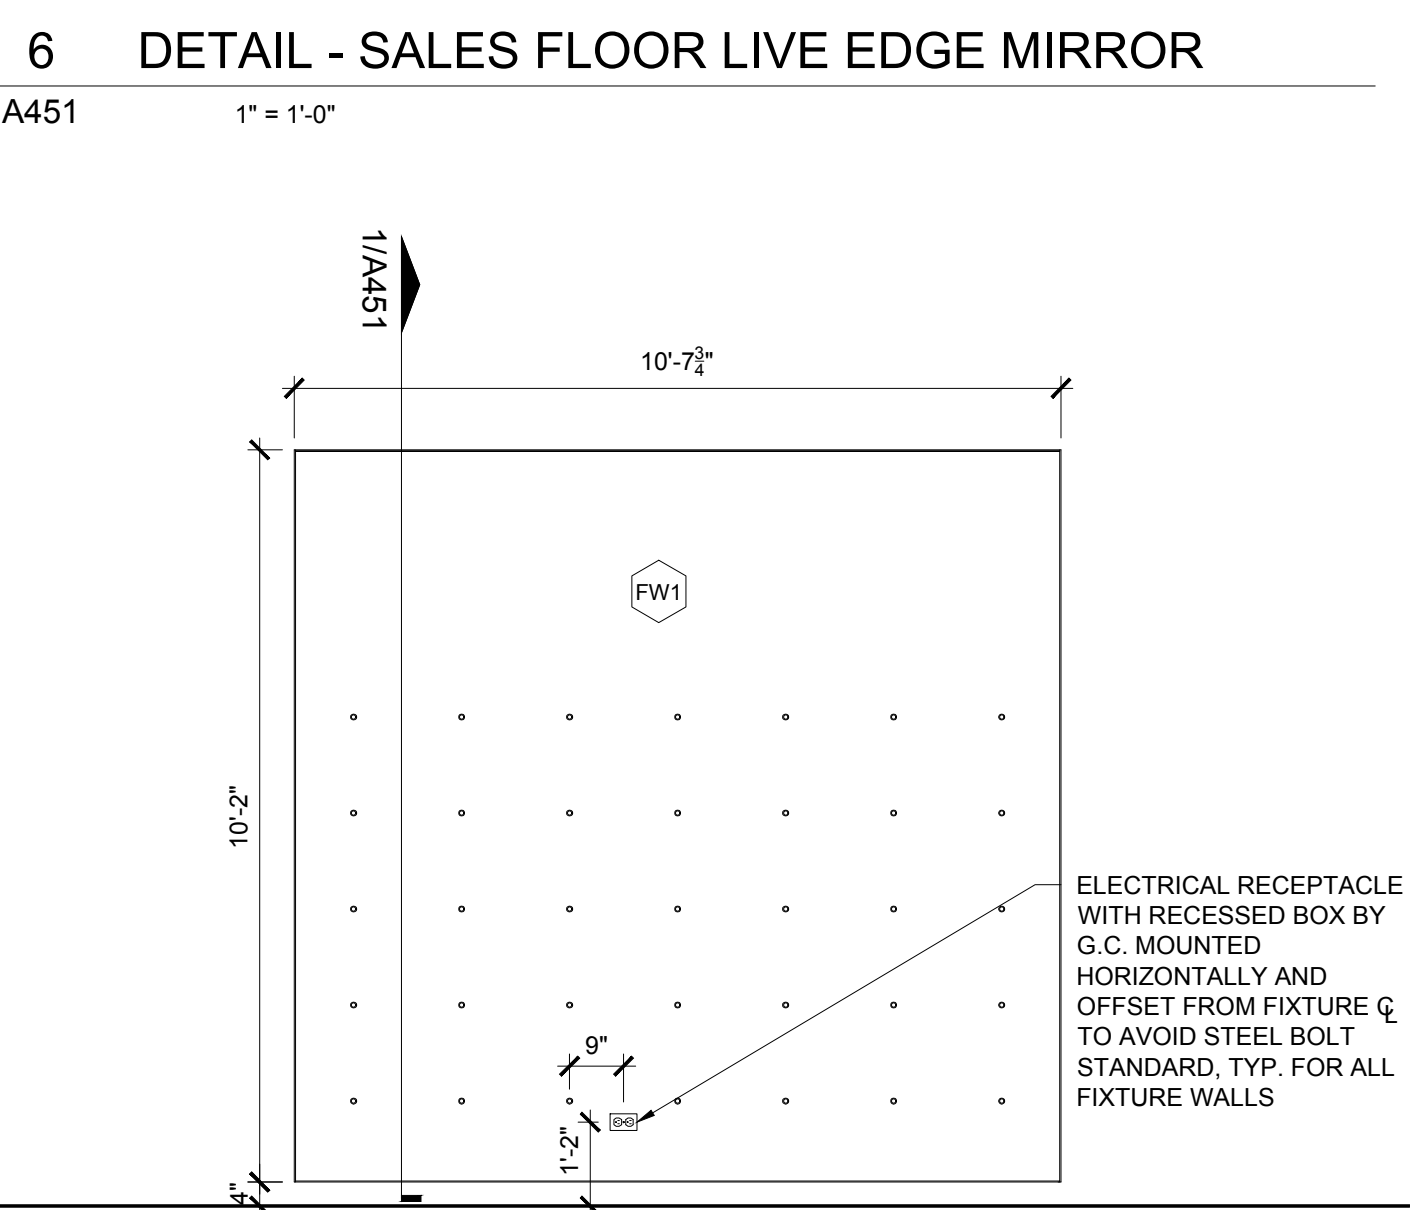

3 FIXTURE WALL 1

A451 SCALE: 3/8" = 1'-0"



5 NOT USED

A451 SCALE: 6" = 1'-0"

DRAWN BY: BH CHECKED BY: SMW

NSA PROJECT NUMBER: 2013-99

PROJECT PHASE: CD

ISSUE / DATE:

100% CHECKSET 07-11-2014

BID/PERMIT 08-01-2014

REVISION:

SHEET TITLE:  
FIXTURE DETAILS

SHEET NO:

**A451**