



1 OFFICE CASEWORK ELEVATION

E403 SCALE: 3/4"=1'-0" (FOR PLACEMENT OF ELECTRICAL EQUIPMENT)

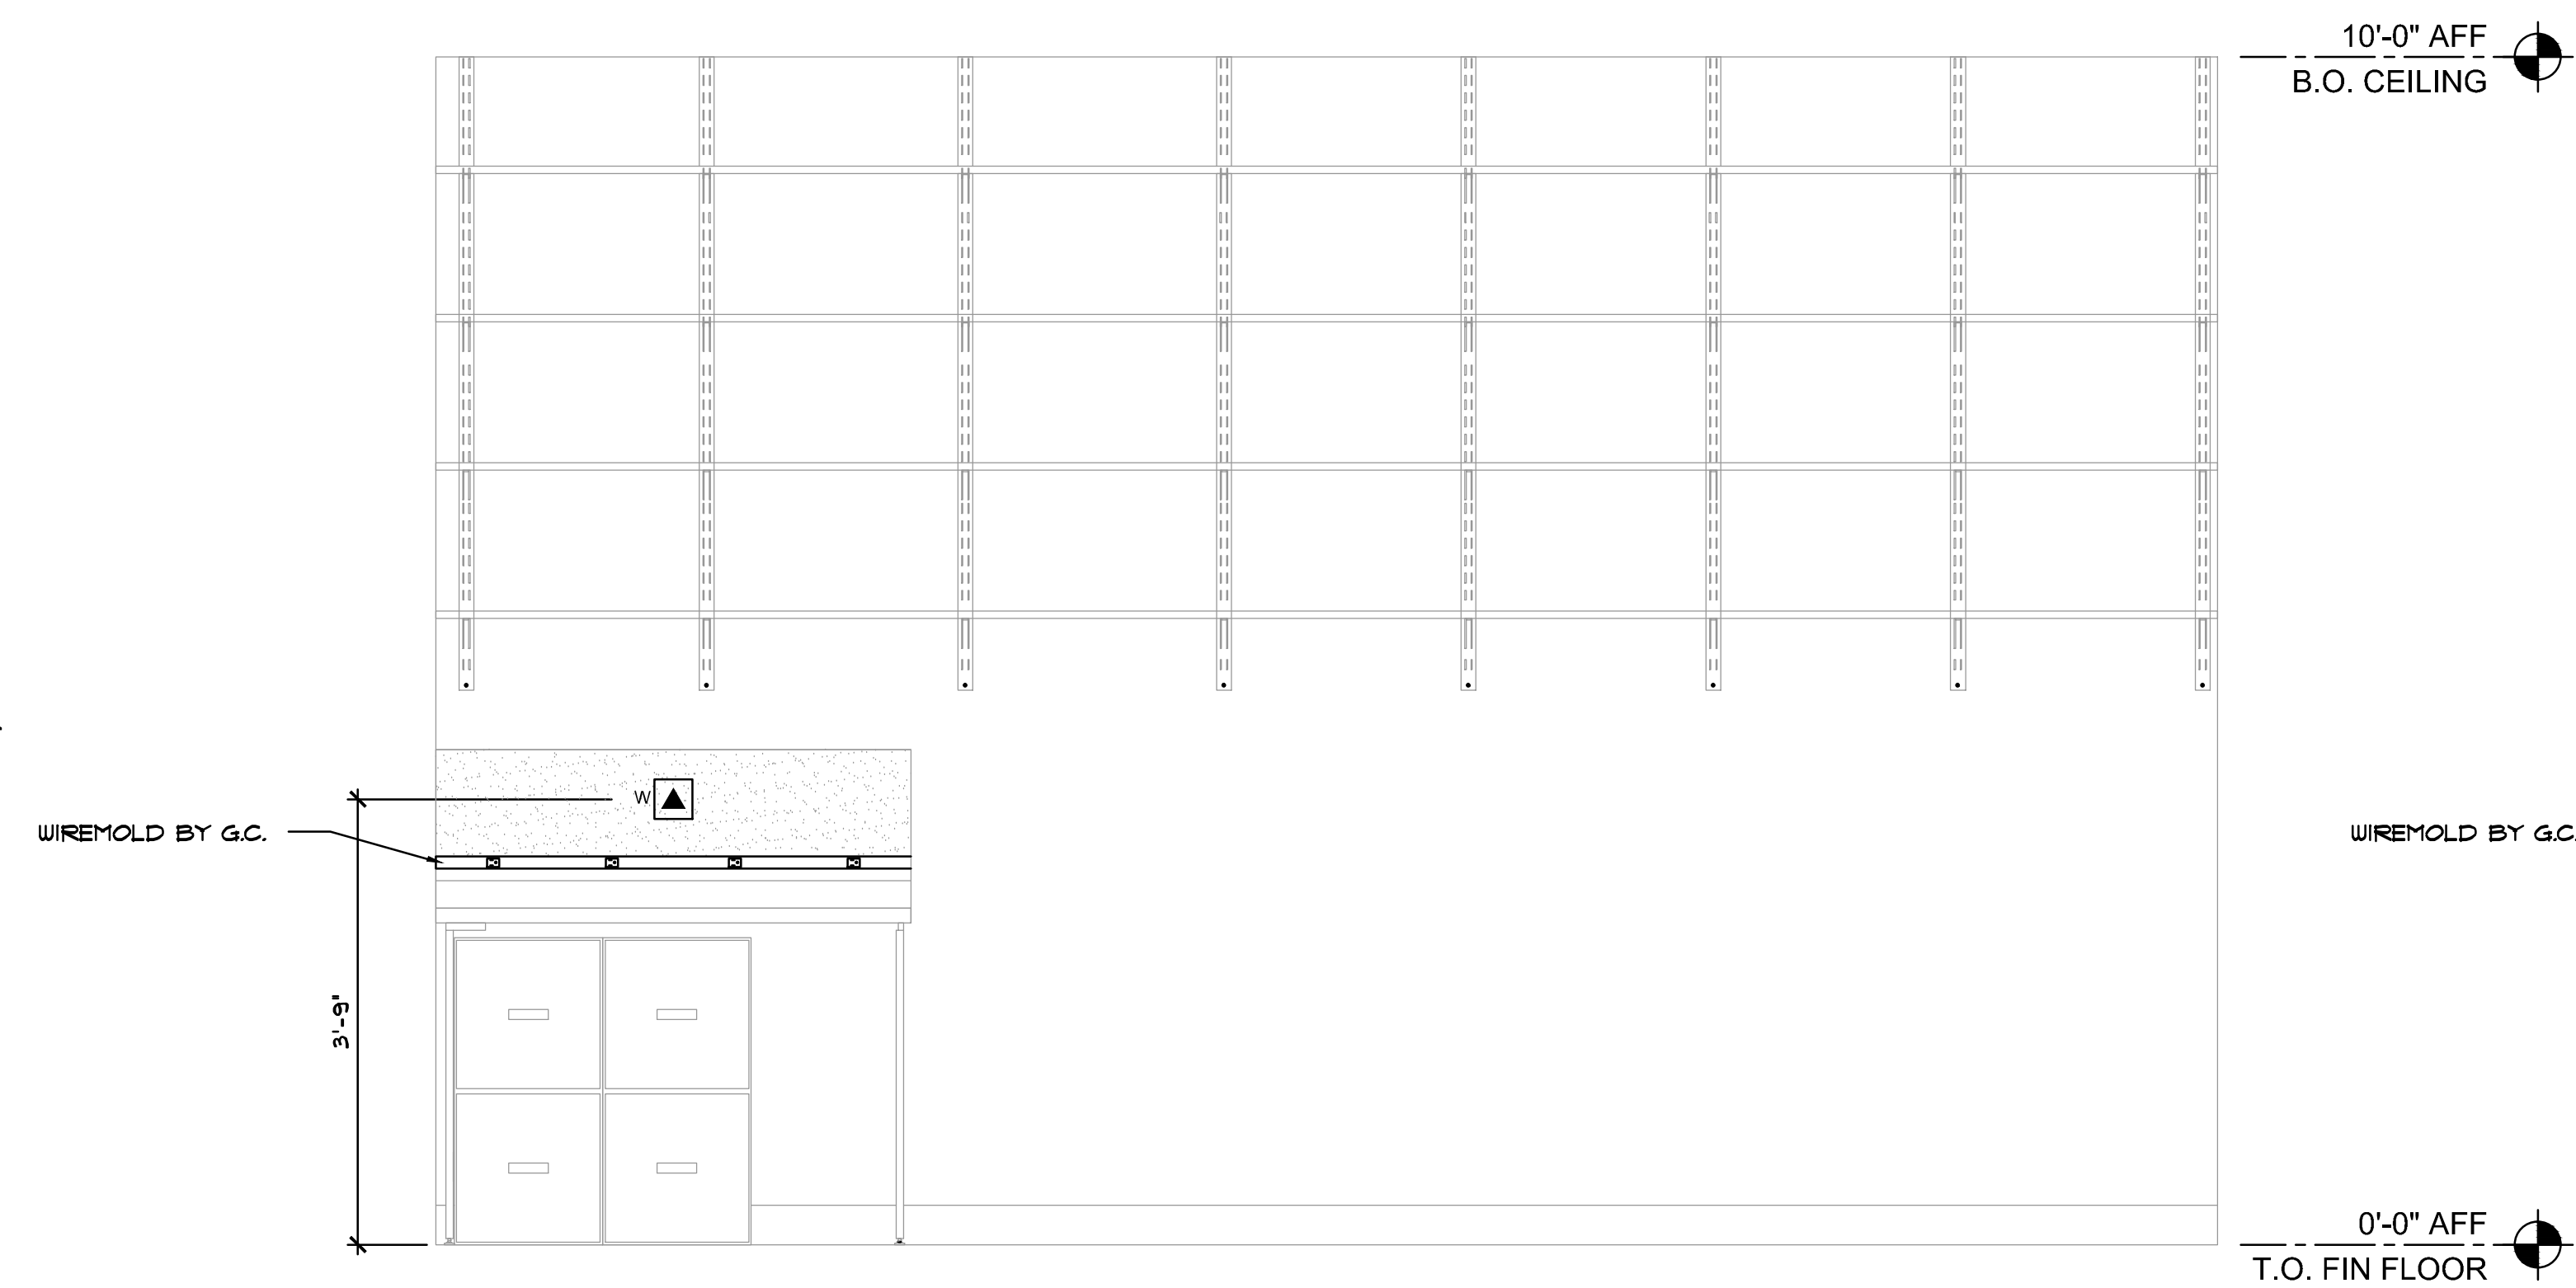


2 TYPICAL VISUAL MERCHANDIZING CASEWORK ELEVATION

E403 SCALE: 3/4"=1'-0" (FOR PLACEMENT OF ELECTRICAL EQUIPMENT)

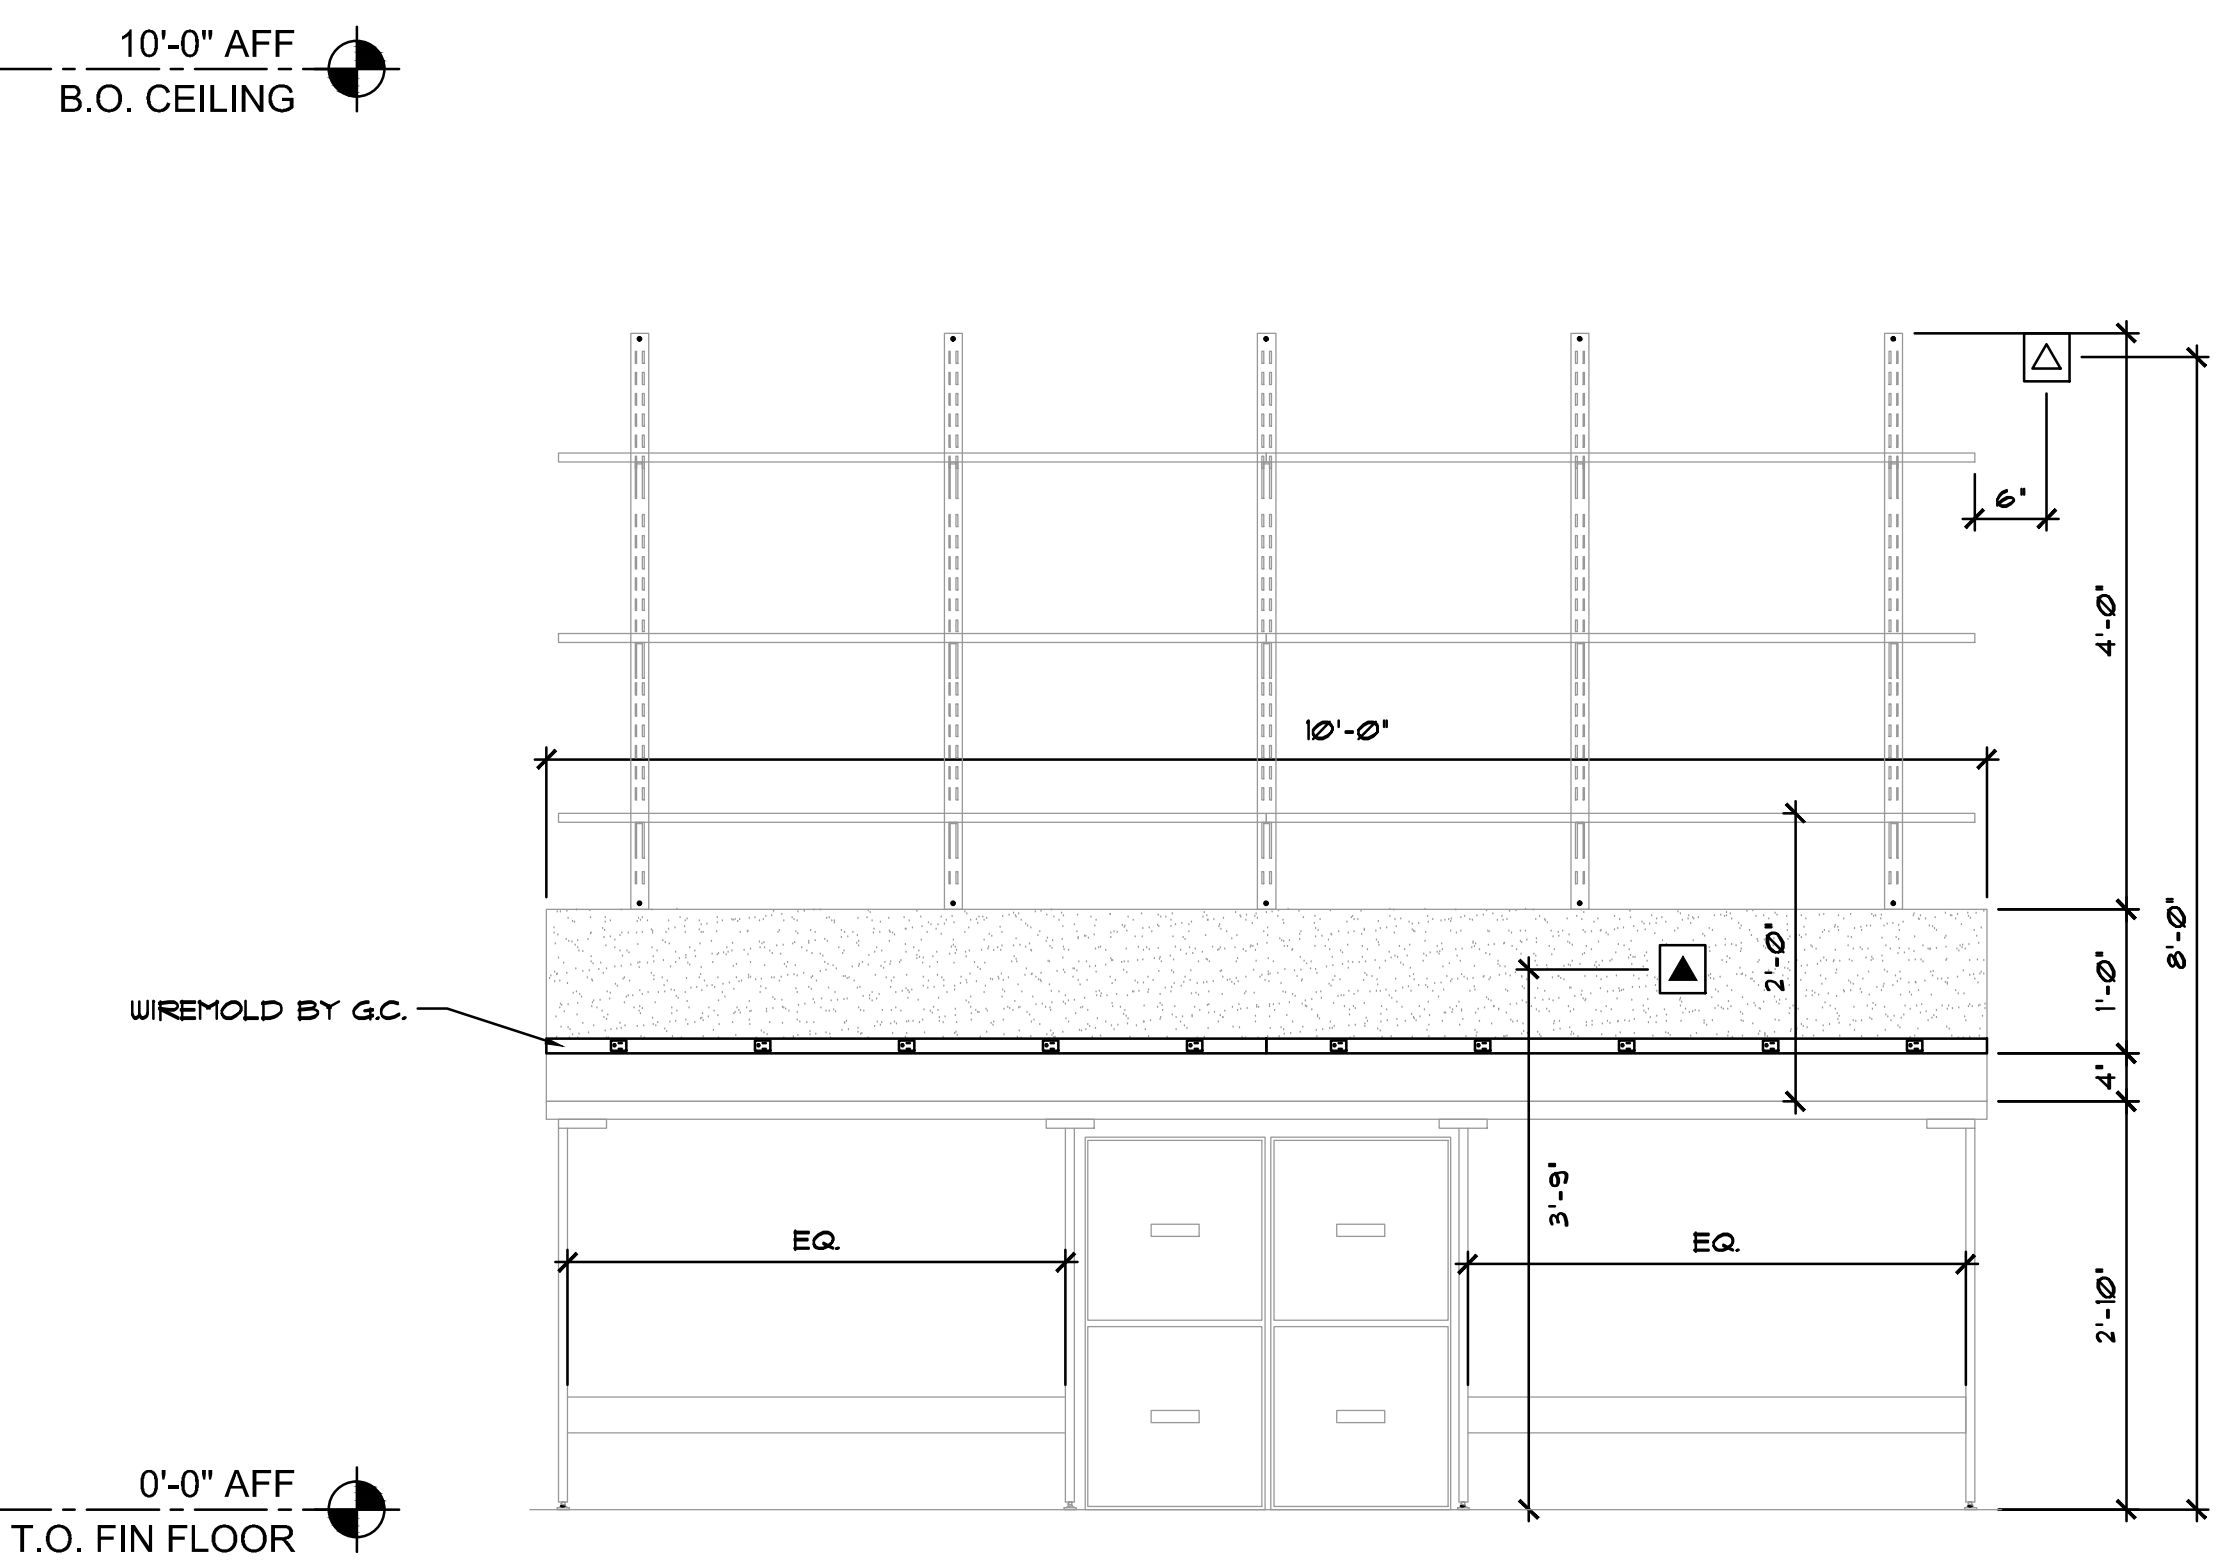


3 TYPICAL STOCKROOM CASEWORK ELEVATION

E403 SCALE: 3/4"=1'-0" (FOR PLACEMENT OF ELECTRICAL EQUIPMENT)

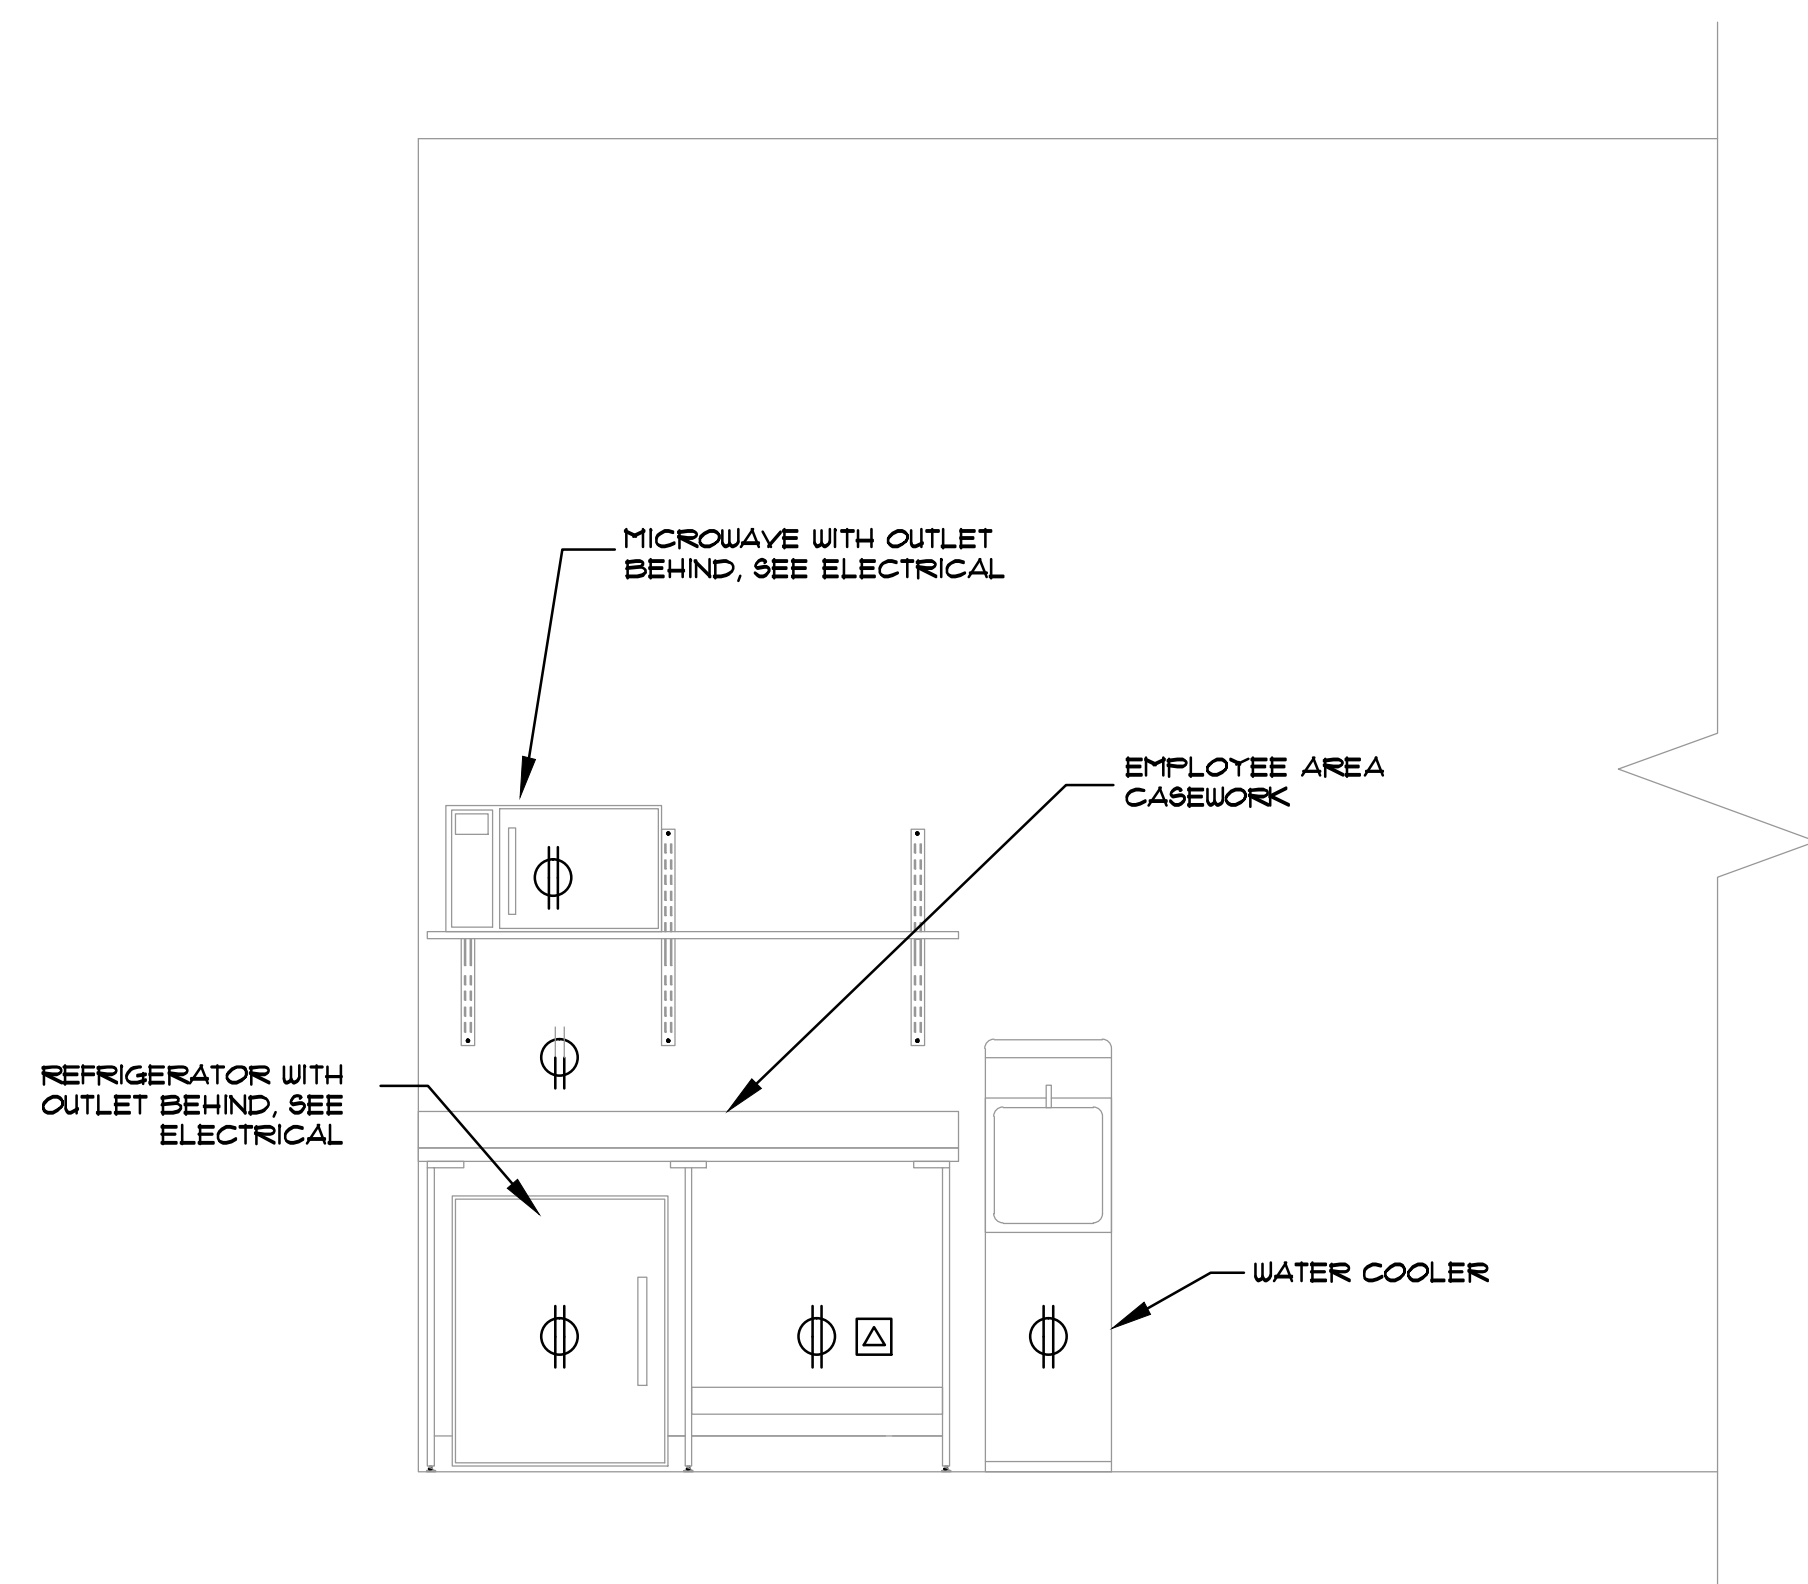

4 TYPICAL EMPLOYEE CASEWORK ELEVATION

E403 SCALE: 3/4"=1'-0" (FOR PLACEMENT OF ELECTRICAL EQUIPMENT)

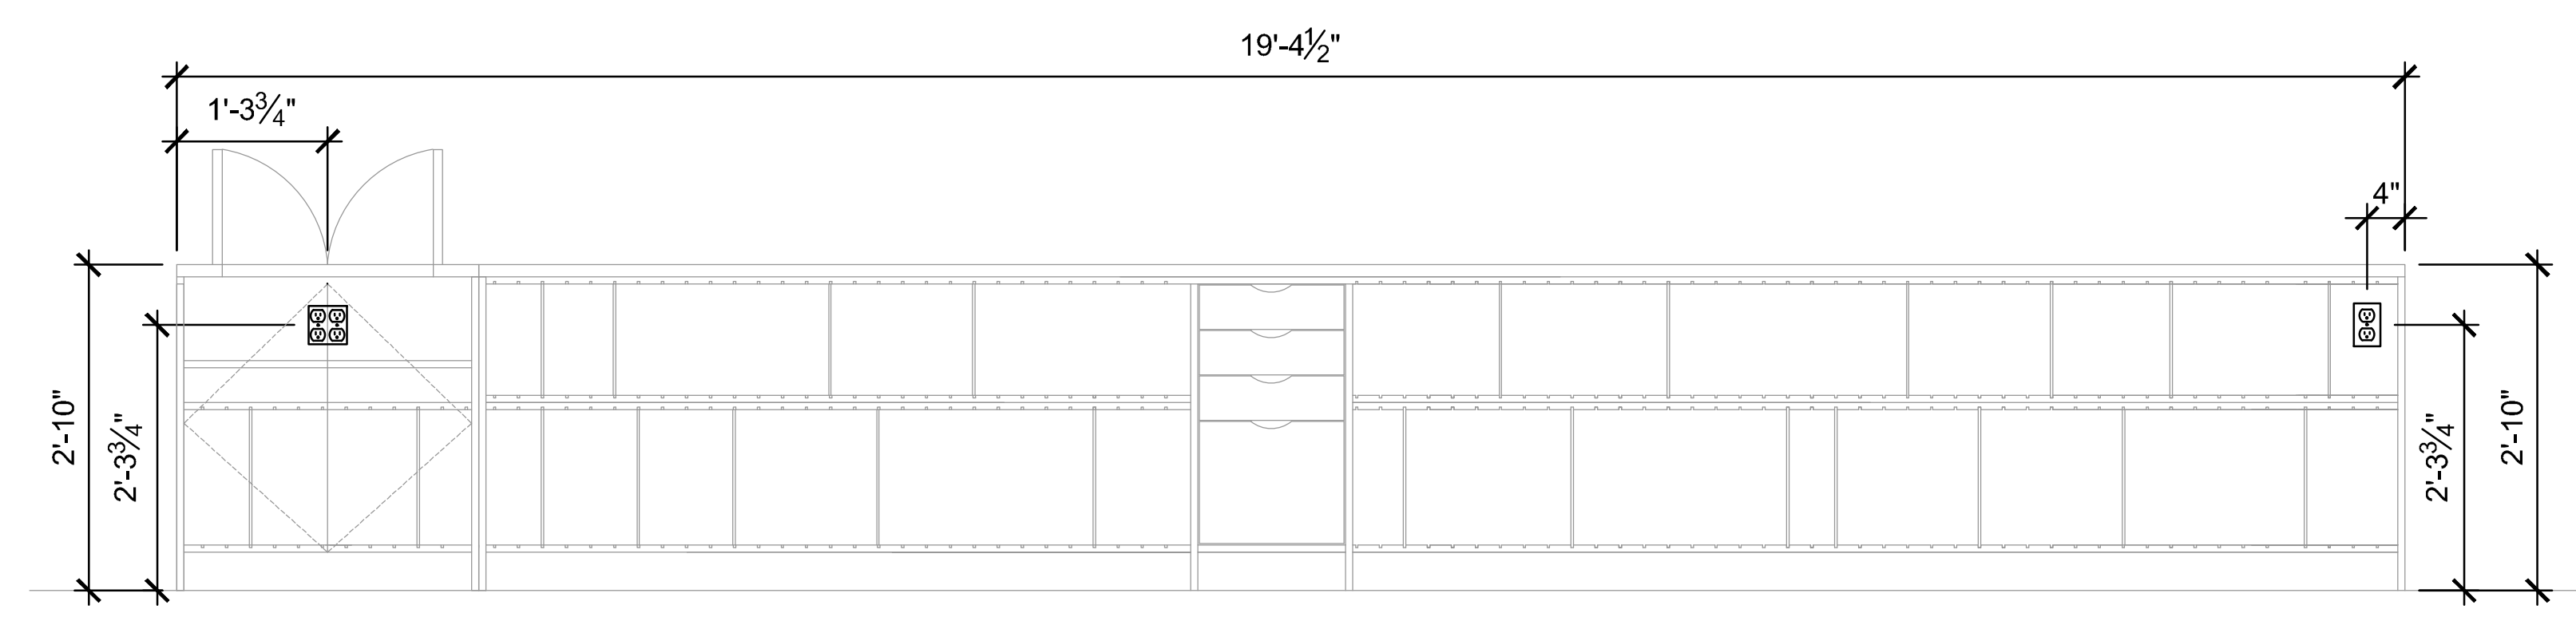

5 BACKWRAP ELEVATION

E403 SCALE: 1/2"=1'-0" (FOR PLACEMENT OF ELECTRICAL EQUIPMENT)

NewStudio Architecture

4431 Lake Avenue South
White Bear Lake, MN 55110
p: 651.207.5527 f: 651.207.8247

ANTHROPOLOGIE

60 Pearl Street
Portland, ME 04101

HALLBERG ENGINEERING
Mechanical/Electrical Consulting Engineers
1750 Commerce Court, White Bear Lake, MN 55110
(651) 745-1100 • Fax (651) 745-9370



DRAWN BY: DJQ CHECKED BY: KLS/IPJF
NSA PROJECT NUMBER: 2013-99
PROJECT PHASE: CD
HEI PROJECT NUMBER: R14-1941.000

ISSUE / DATE:
100% CHECKSET 07-11-2014
BID/PERMIT 08-01-2014

REVISION:

SHEET TITLE:
**ELECTRICAL
DETAILS**

SHEET NO.:
E403