
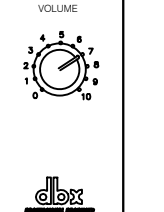
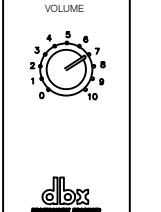
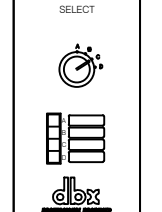
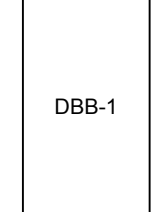
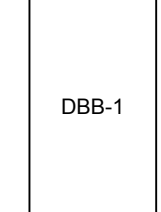
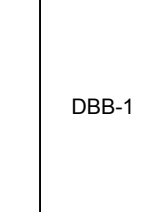
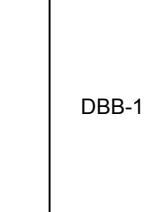
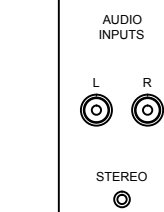


10				10						
9		CROWN CTs 600 2 CHANNEL POWER AMPLIFIER AMP-01			9					
8				8						
7										7
6		SALES VOLUME	FITTING ROOM VOLUME	SOURCE SELECT	BLANK PANEL	BLANK PANEL	BLANK PANEL	BLANK PANEL	AUX INPUT	6
5		DBX ZONEPRO 641 DIGITAL SIGNAL PROCESSOR DBX-01			5					
4		LOWELL SVSP-1 VENT PANEL VENT-01			4					
3		PLAYNETWORK C500 AUDIO PLAYER PLA-01			3					
2		MIDDLE ATLANTIC PD-915R POWER CONDITIONER PWR-01			2					
1					1					


## LOWELL LFD-10

2 RACK LAYOUT  
V202 SCALE: 1:2

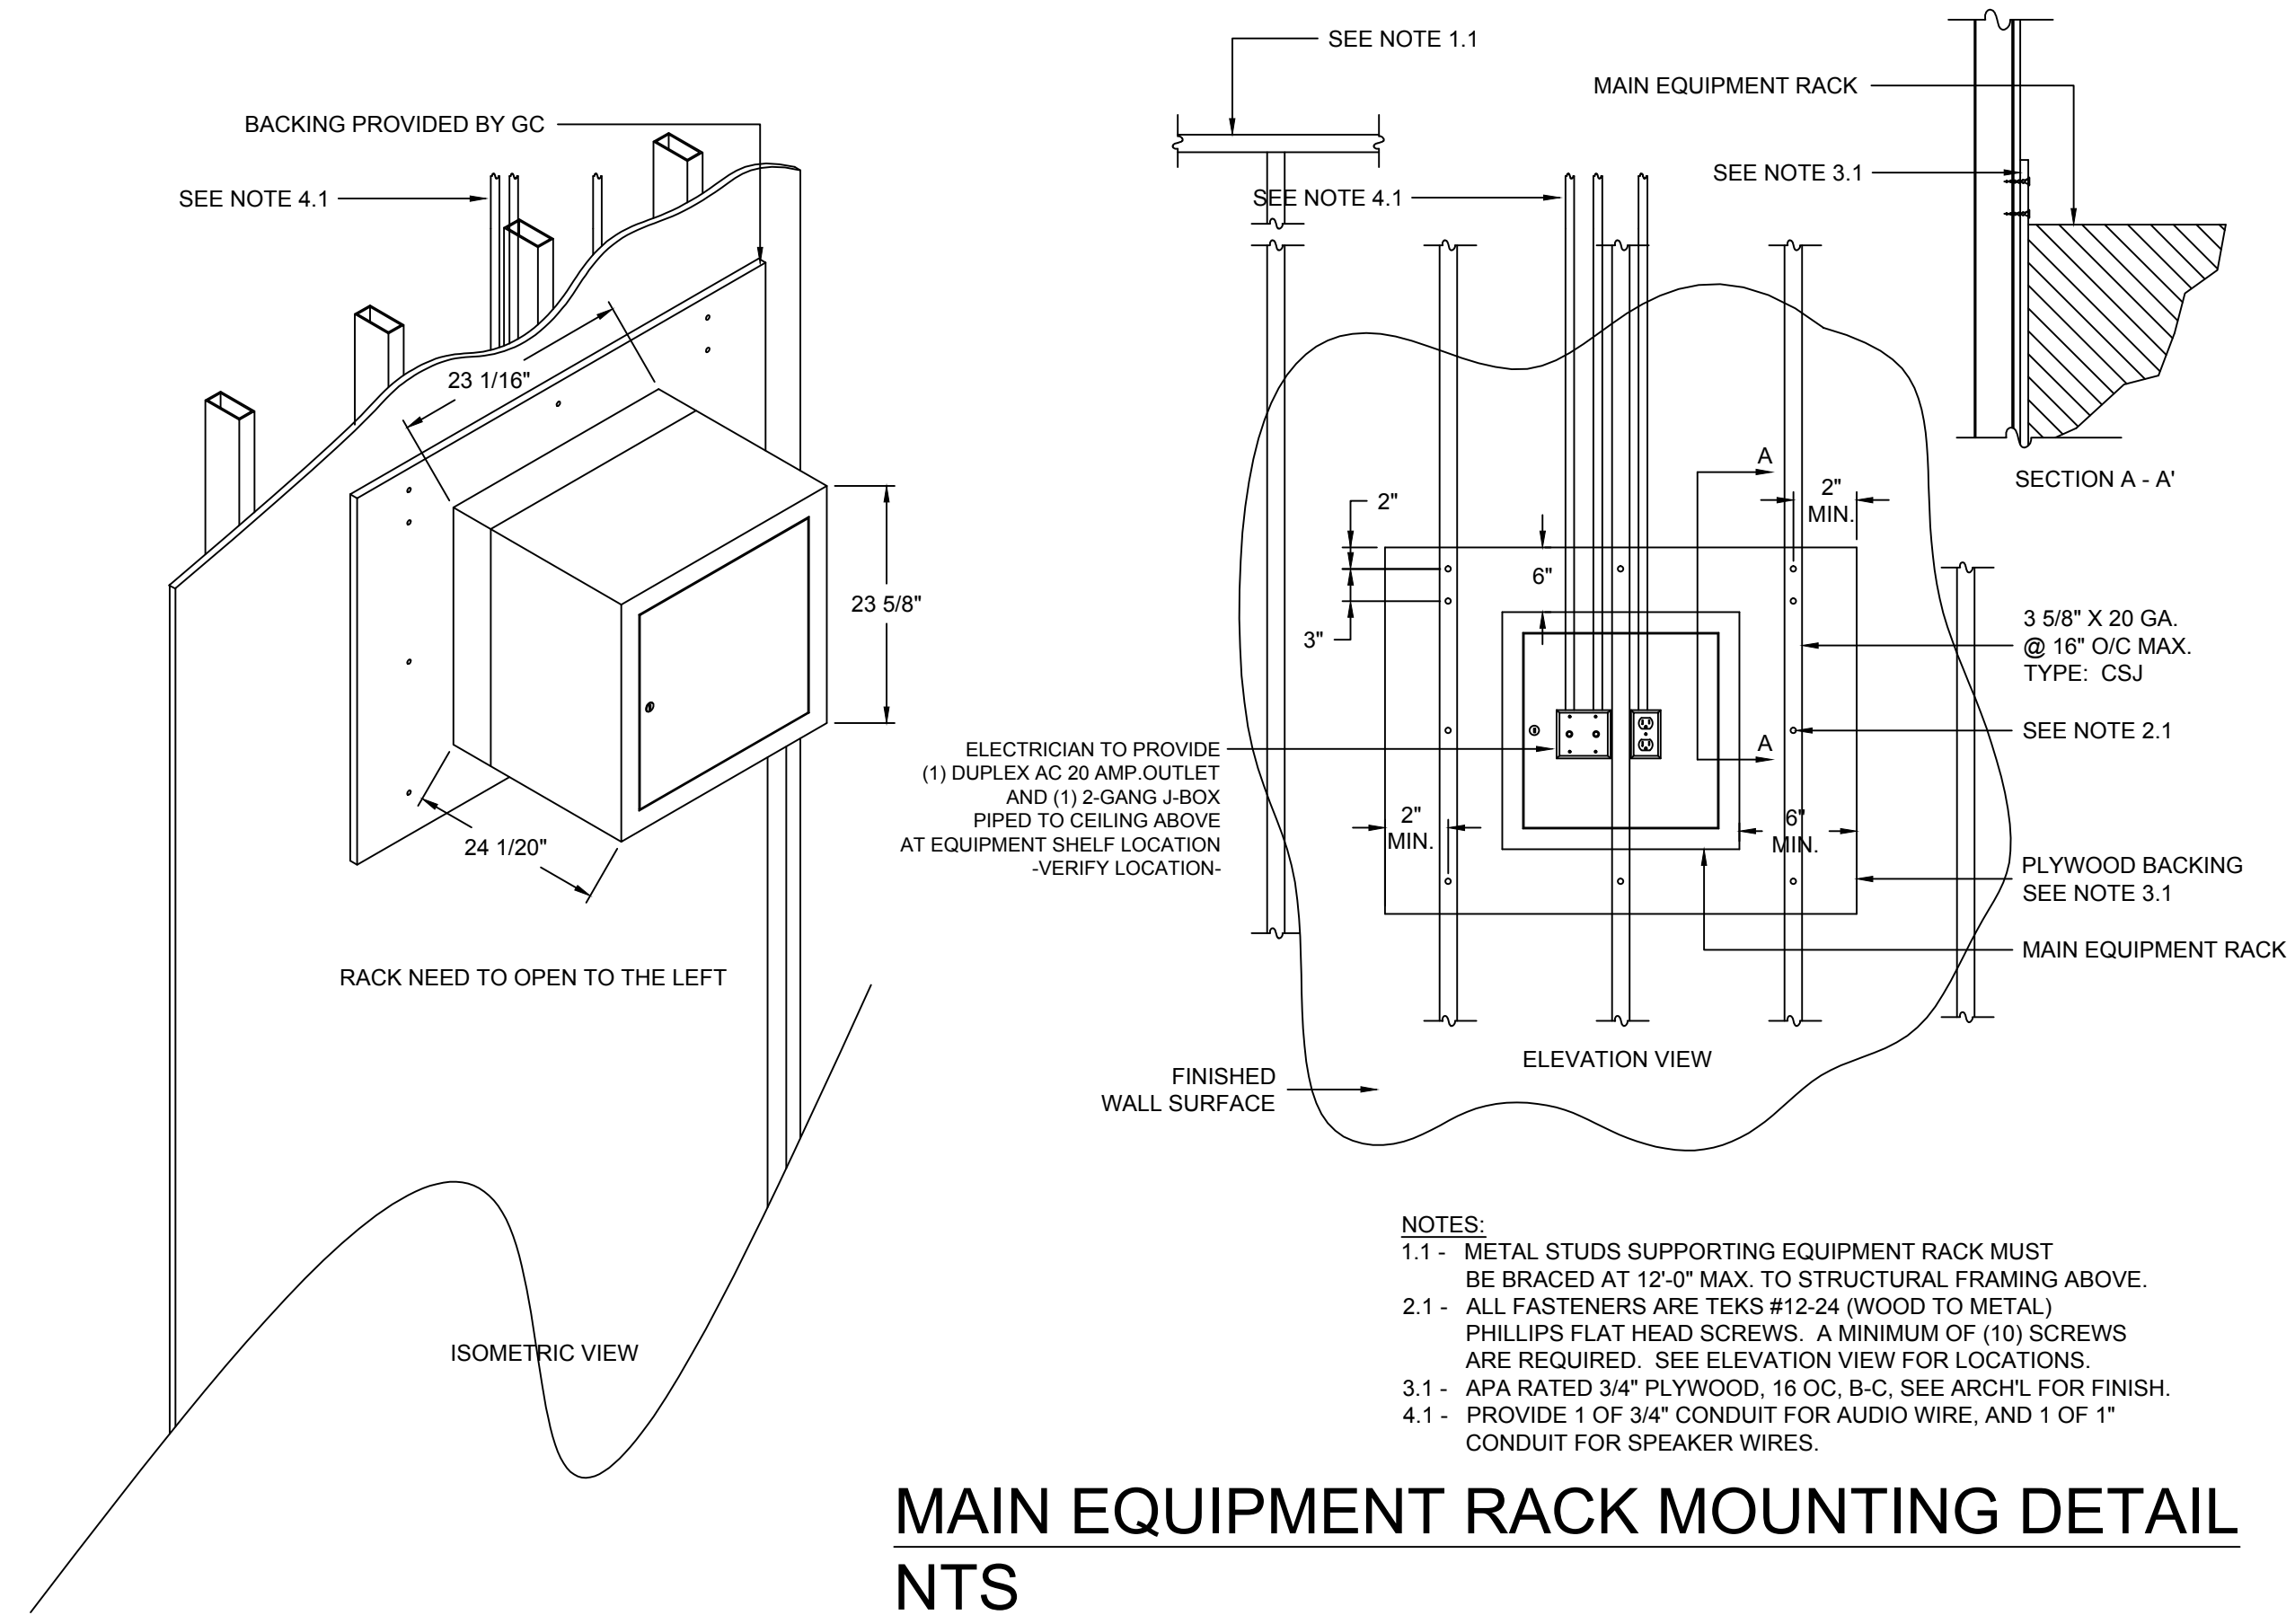

3 HEADEND MOUNTING  
V202 SCALE: 3/4" = 1'-0"

### SOUNDTUBE SPEAKER MOUNT OPTIONS:

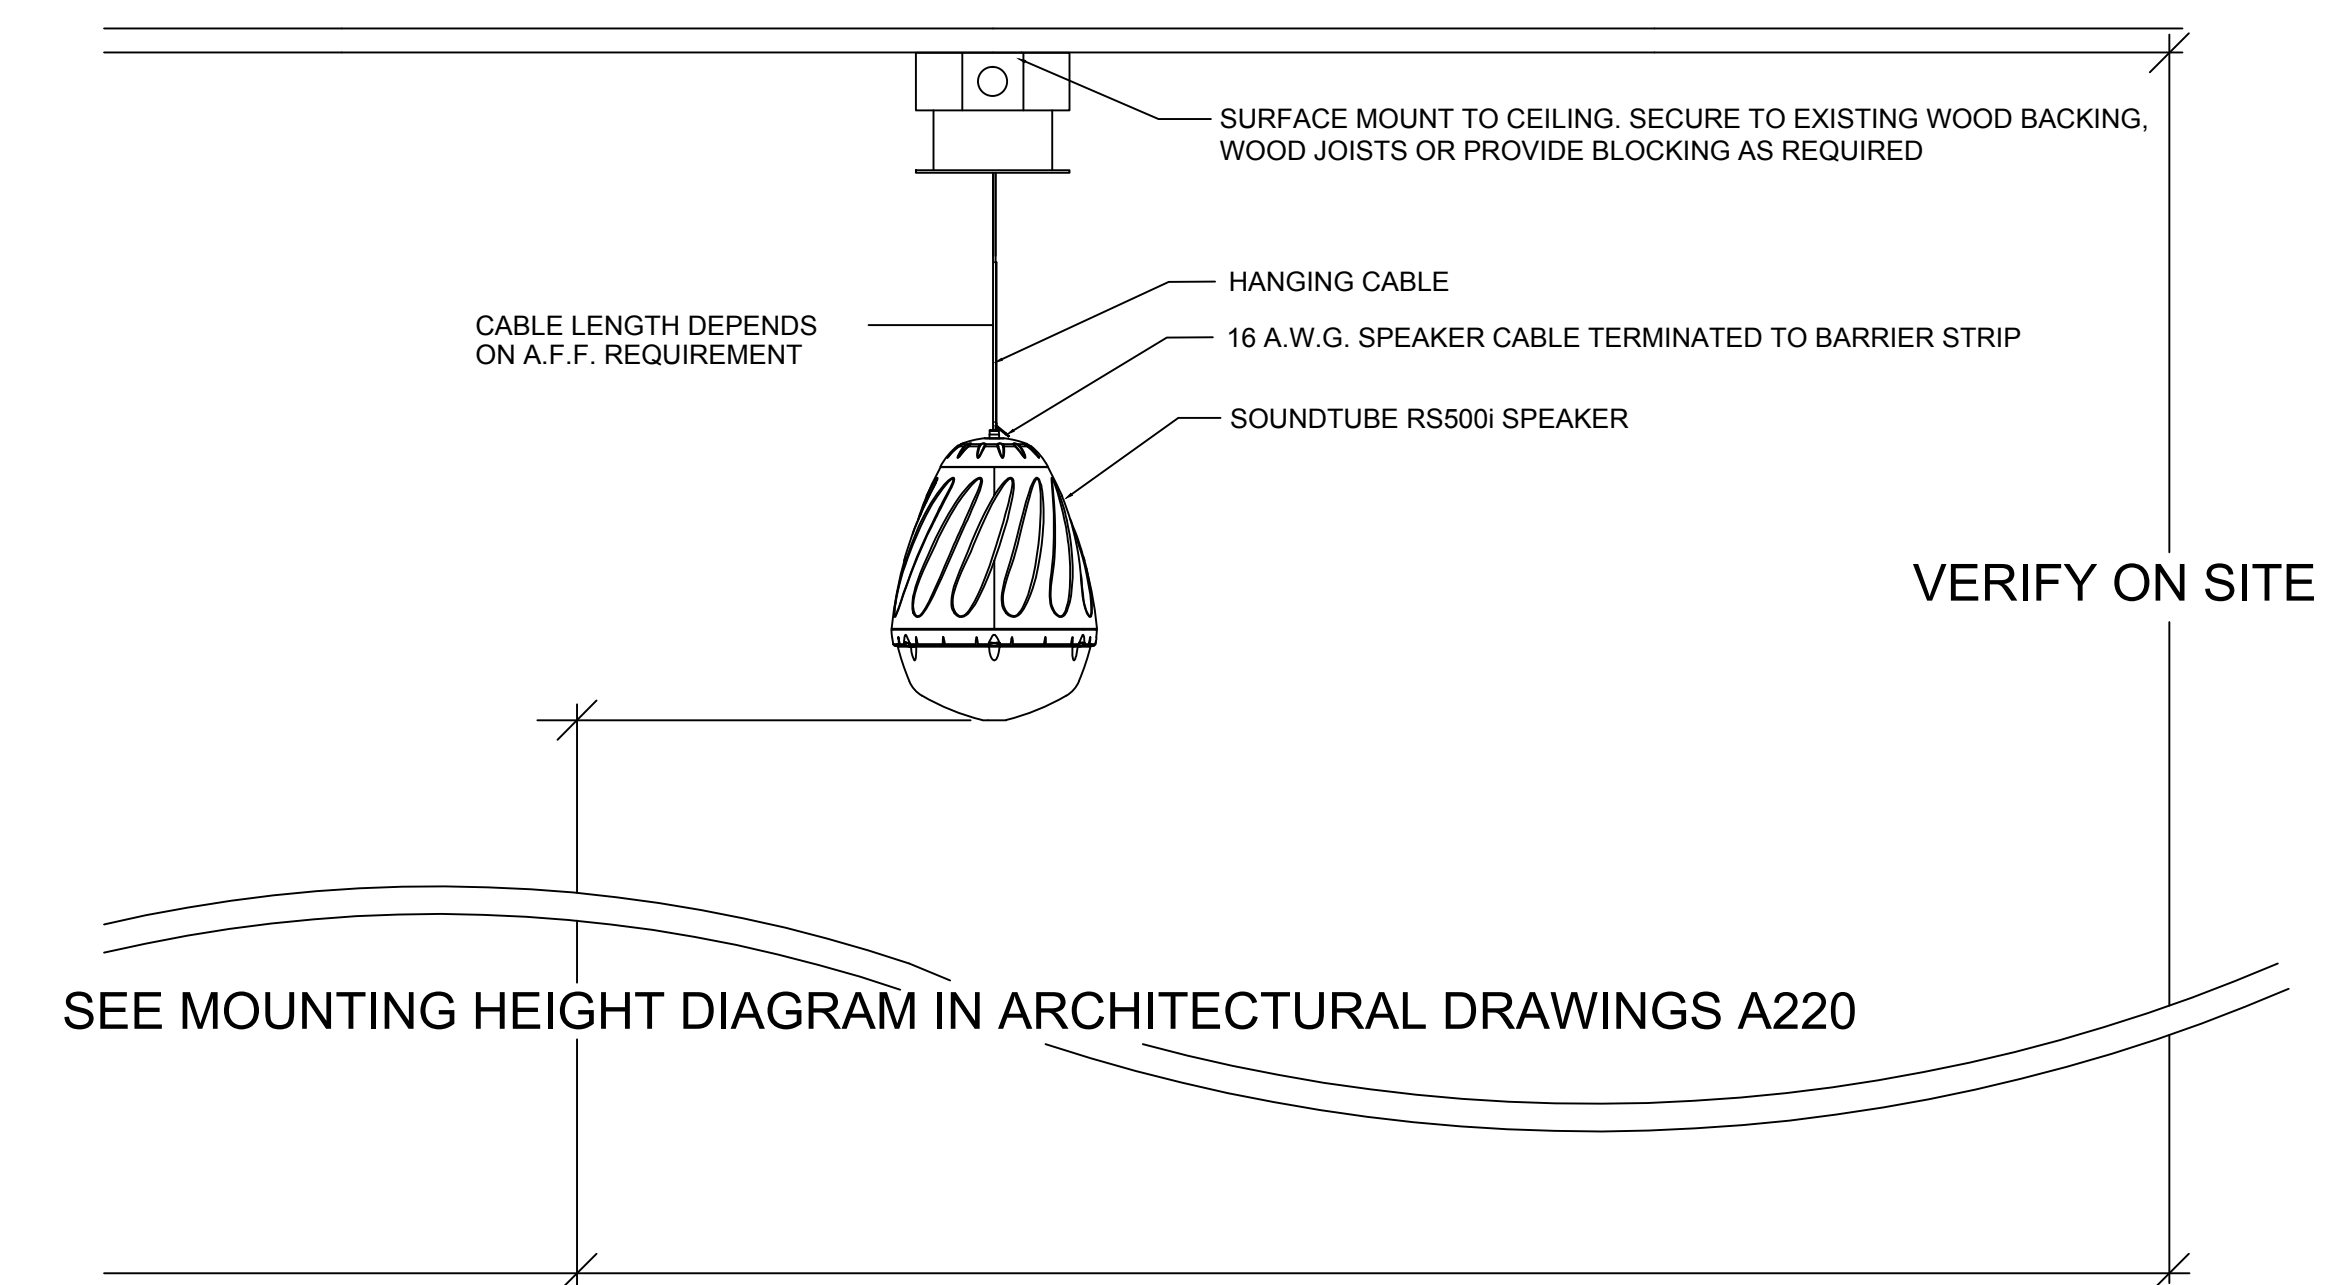

4 SPEAKER DETAIL  
V202 SCALE: 1:5