




14 DETAIL
1/2" = 1'-0"

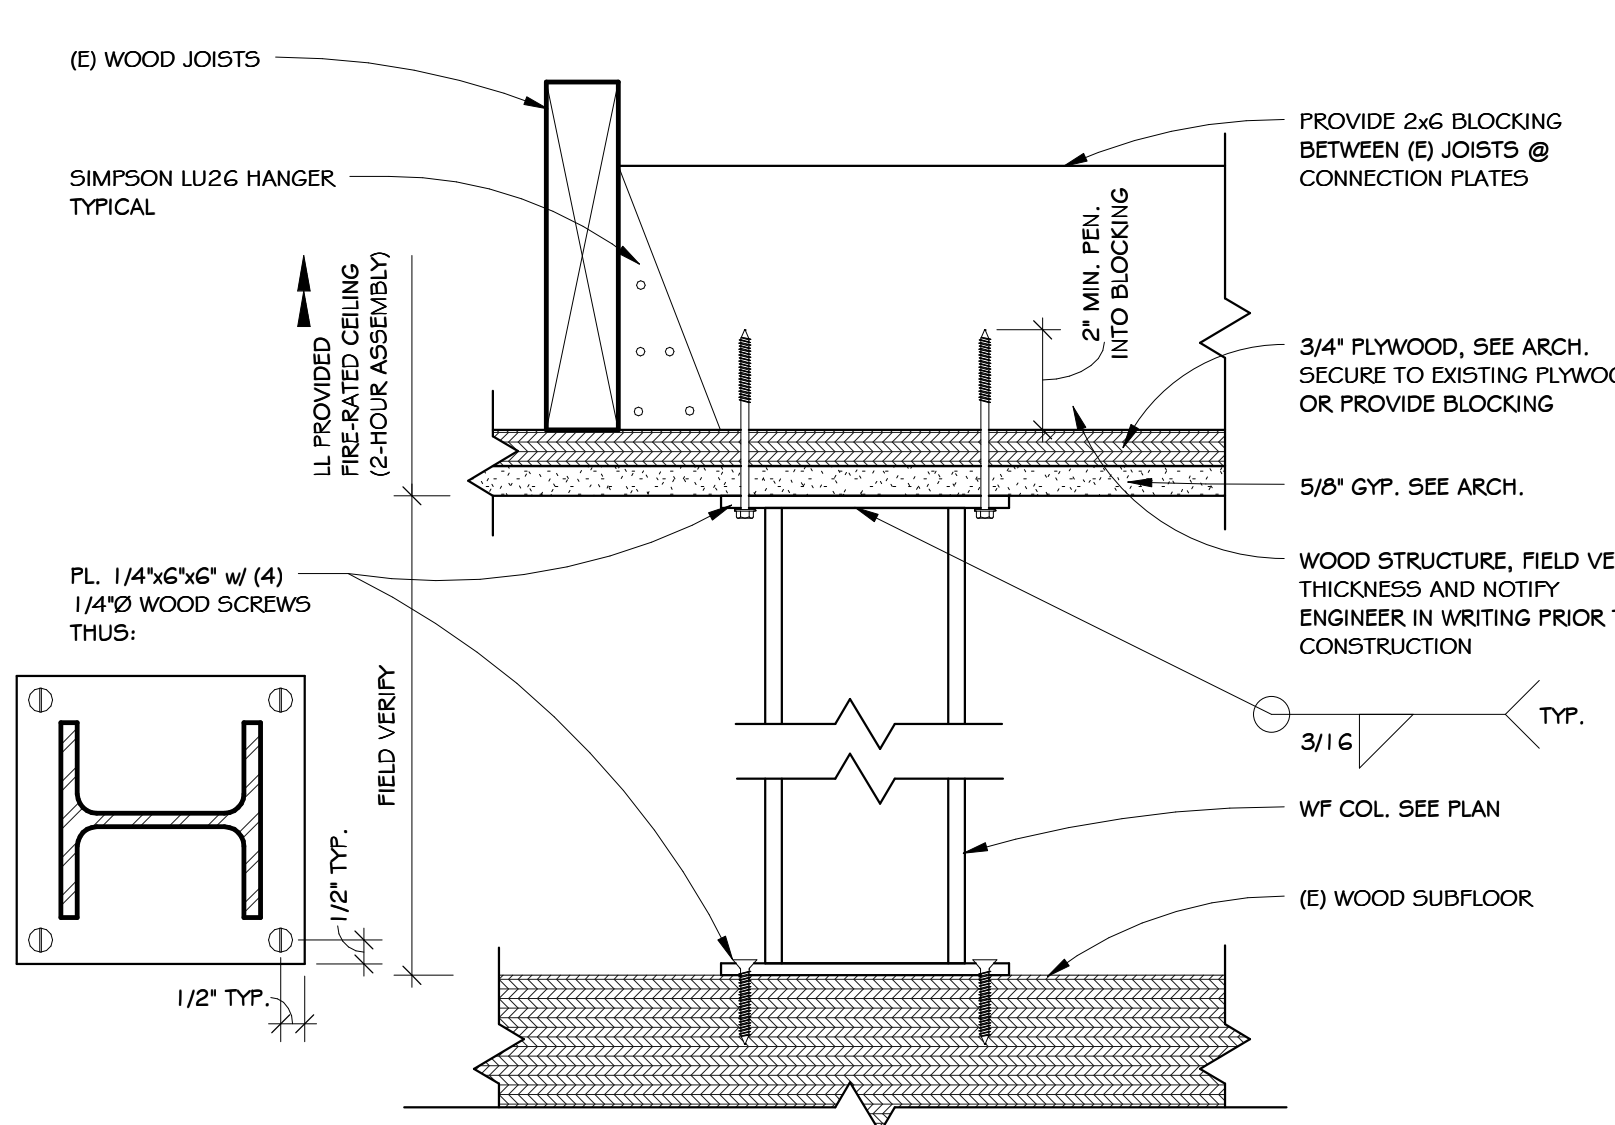


9 DETAIL
3" = 1'-0"

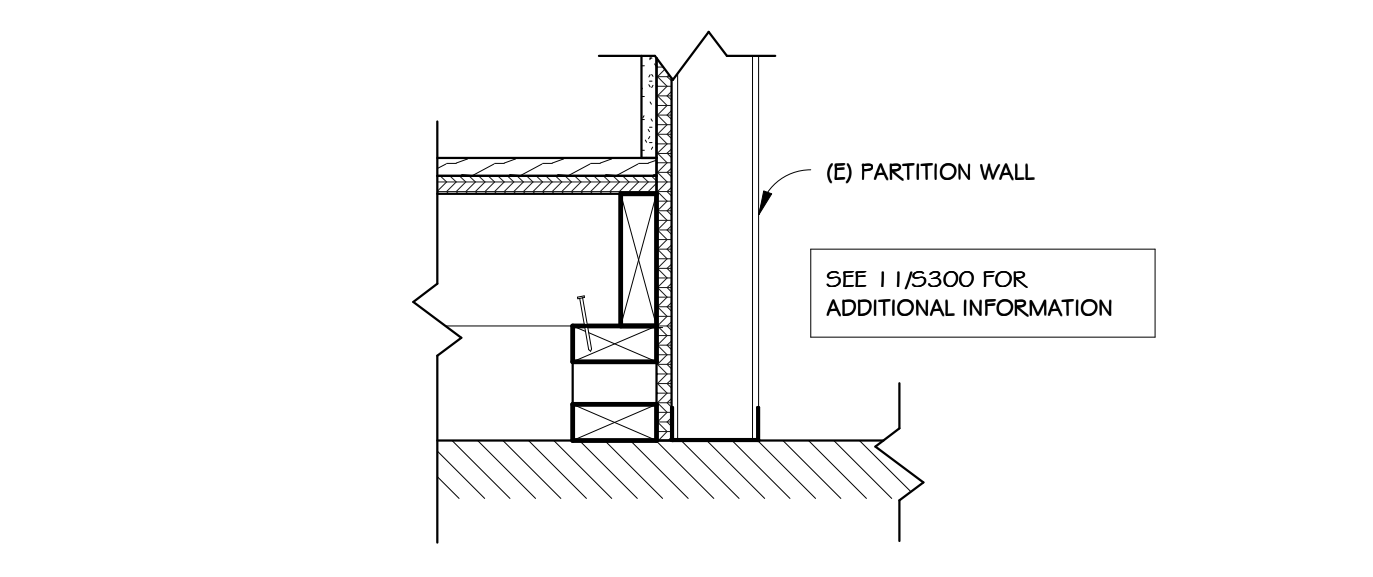


15 DETAIL
1/2" = 1'-0"

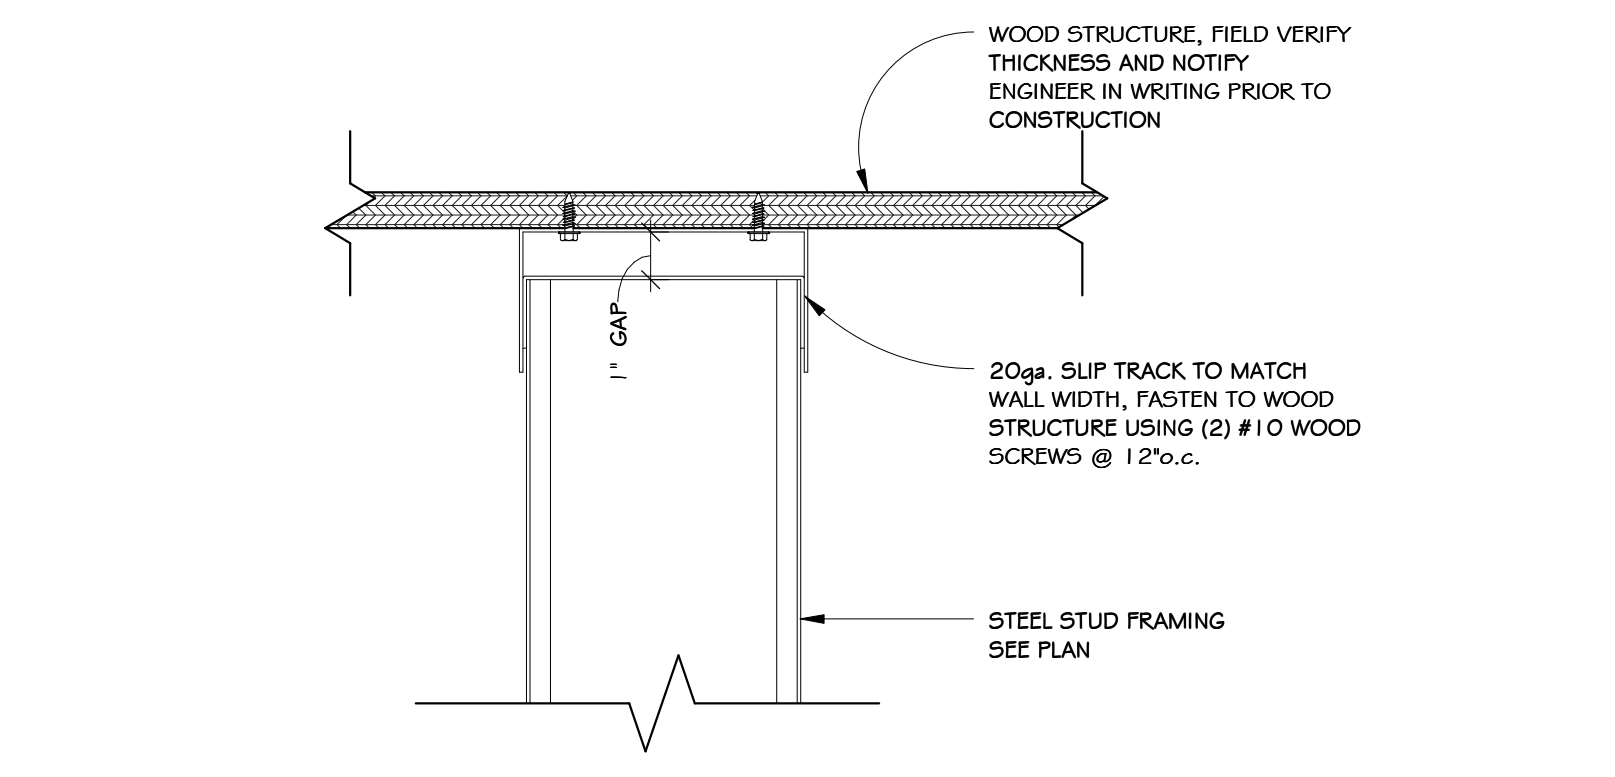


10 DETAIL- STEEL TRACK @ TOP OF WALL
3" = 1'-0"

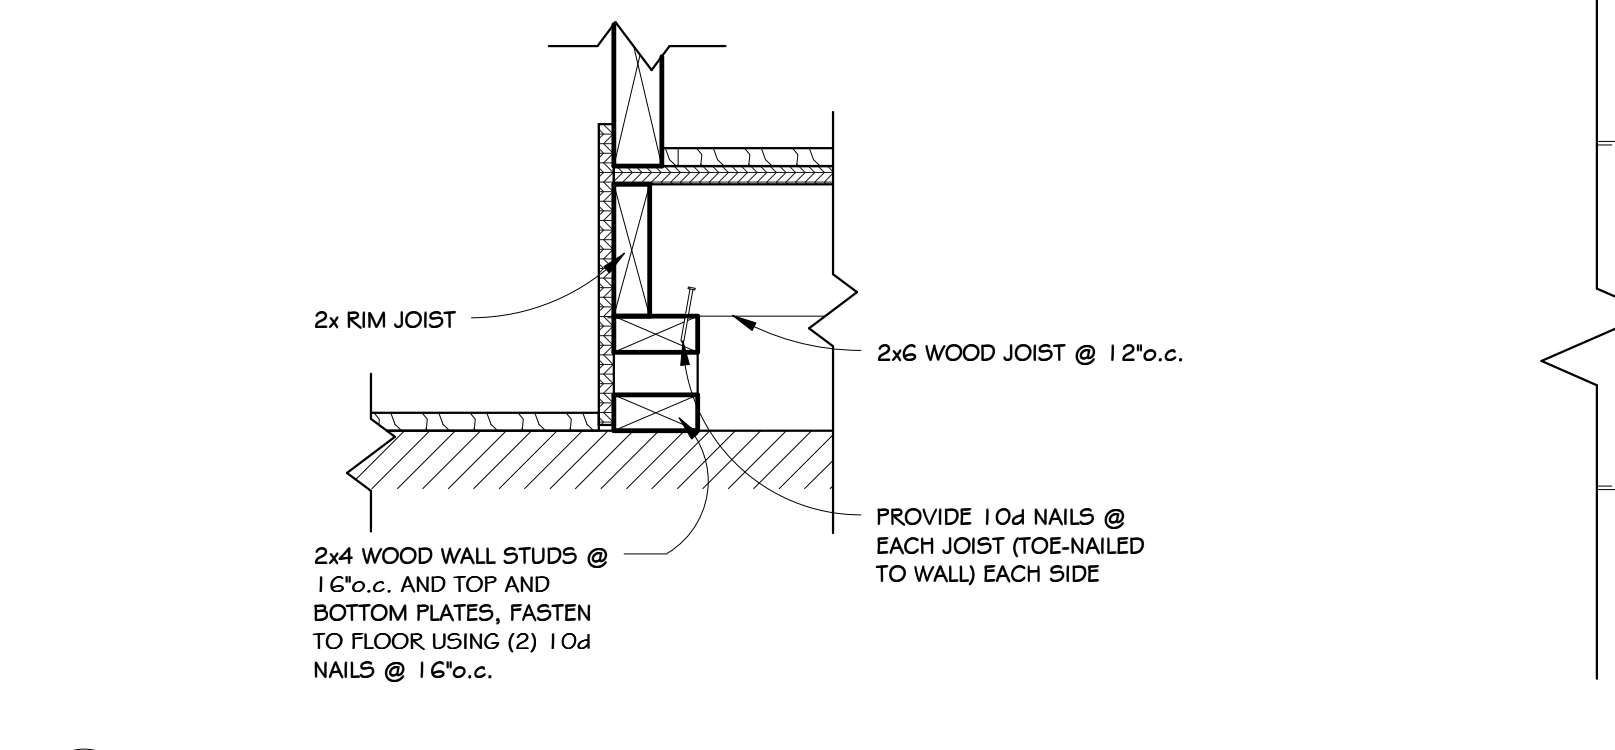


11 DETAIL
1/2" = 1'-0"

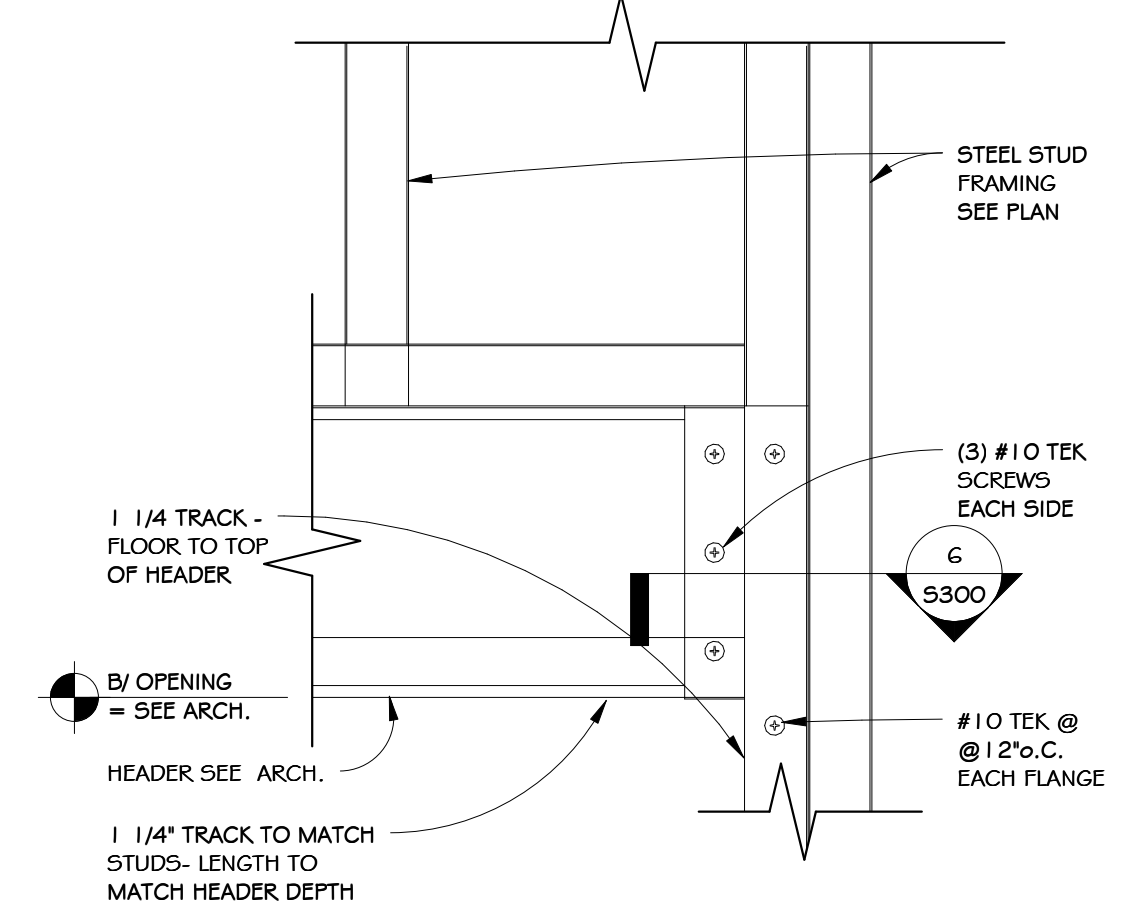


5 DETAIL
3" = 1'-0"

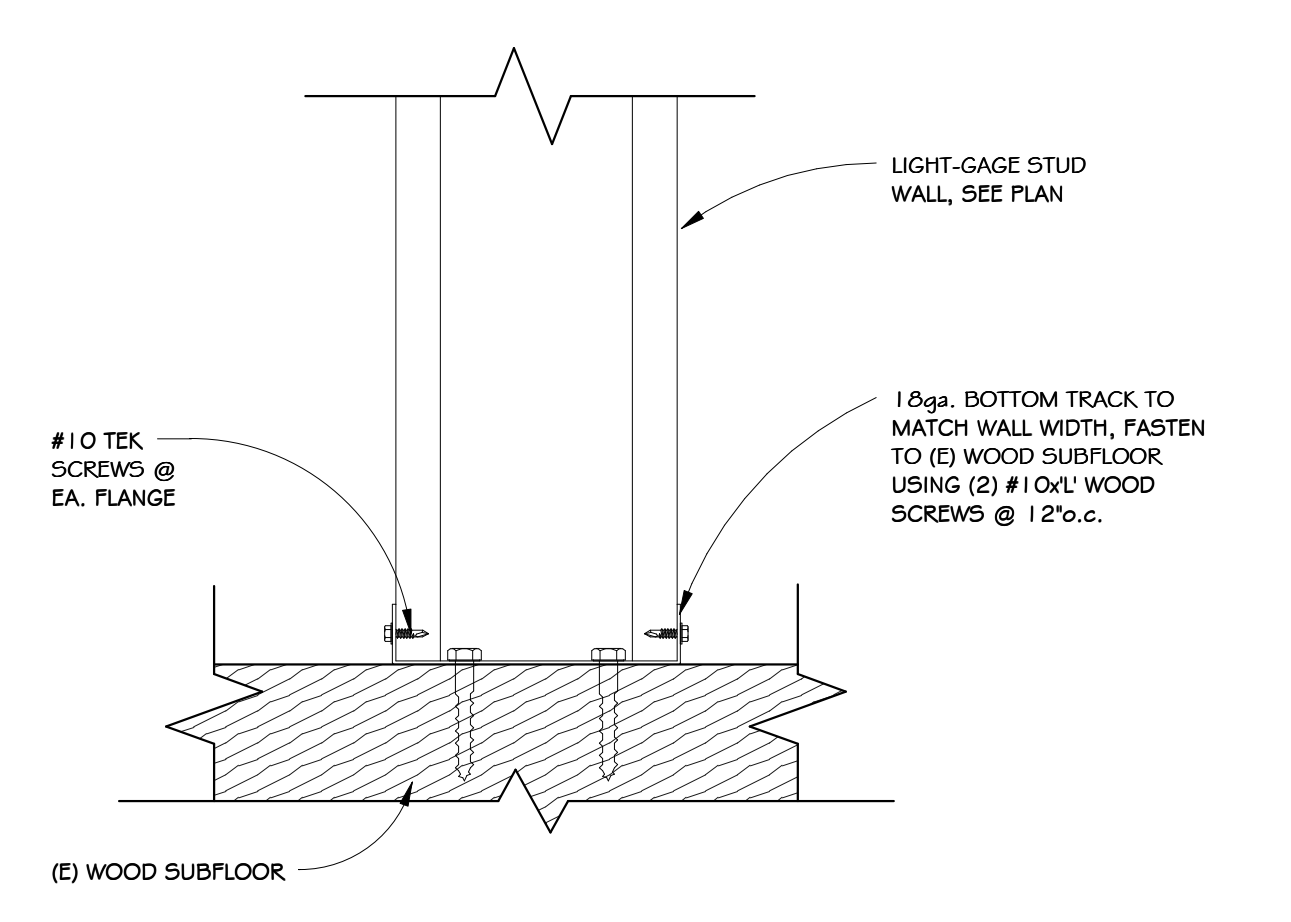


1 DETAIL - STEEL TRACK TO EXISTING WOOD FLOOR CONNECTION
3" = 1'-0"

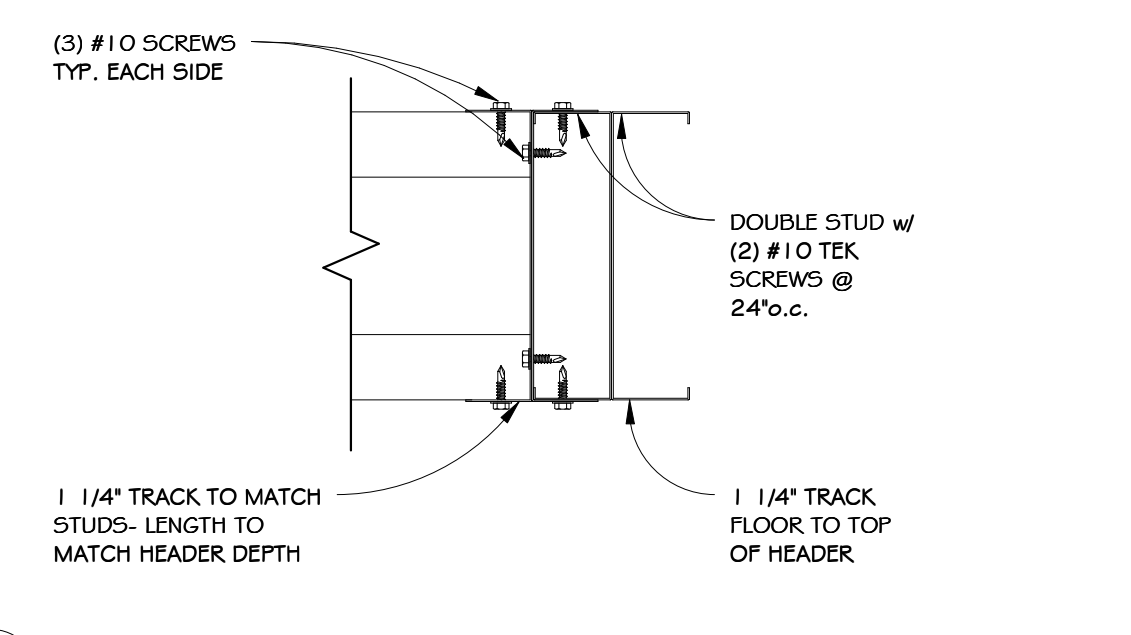


6 DETAIL
3" = 1'-0"

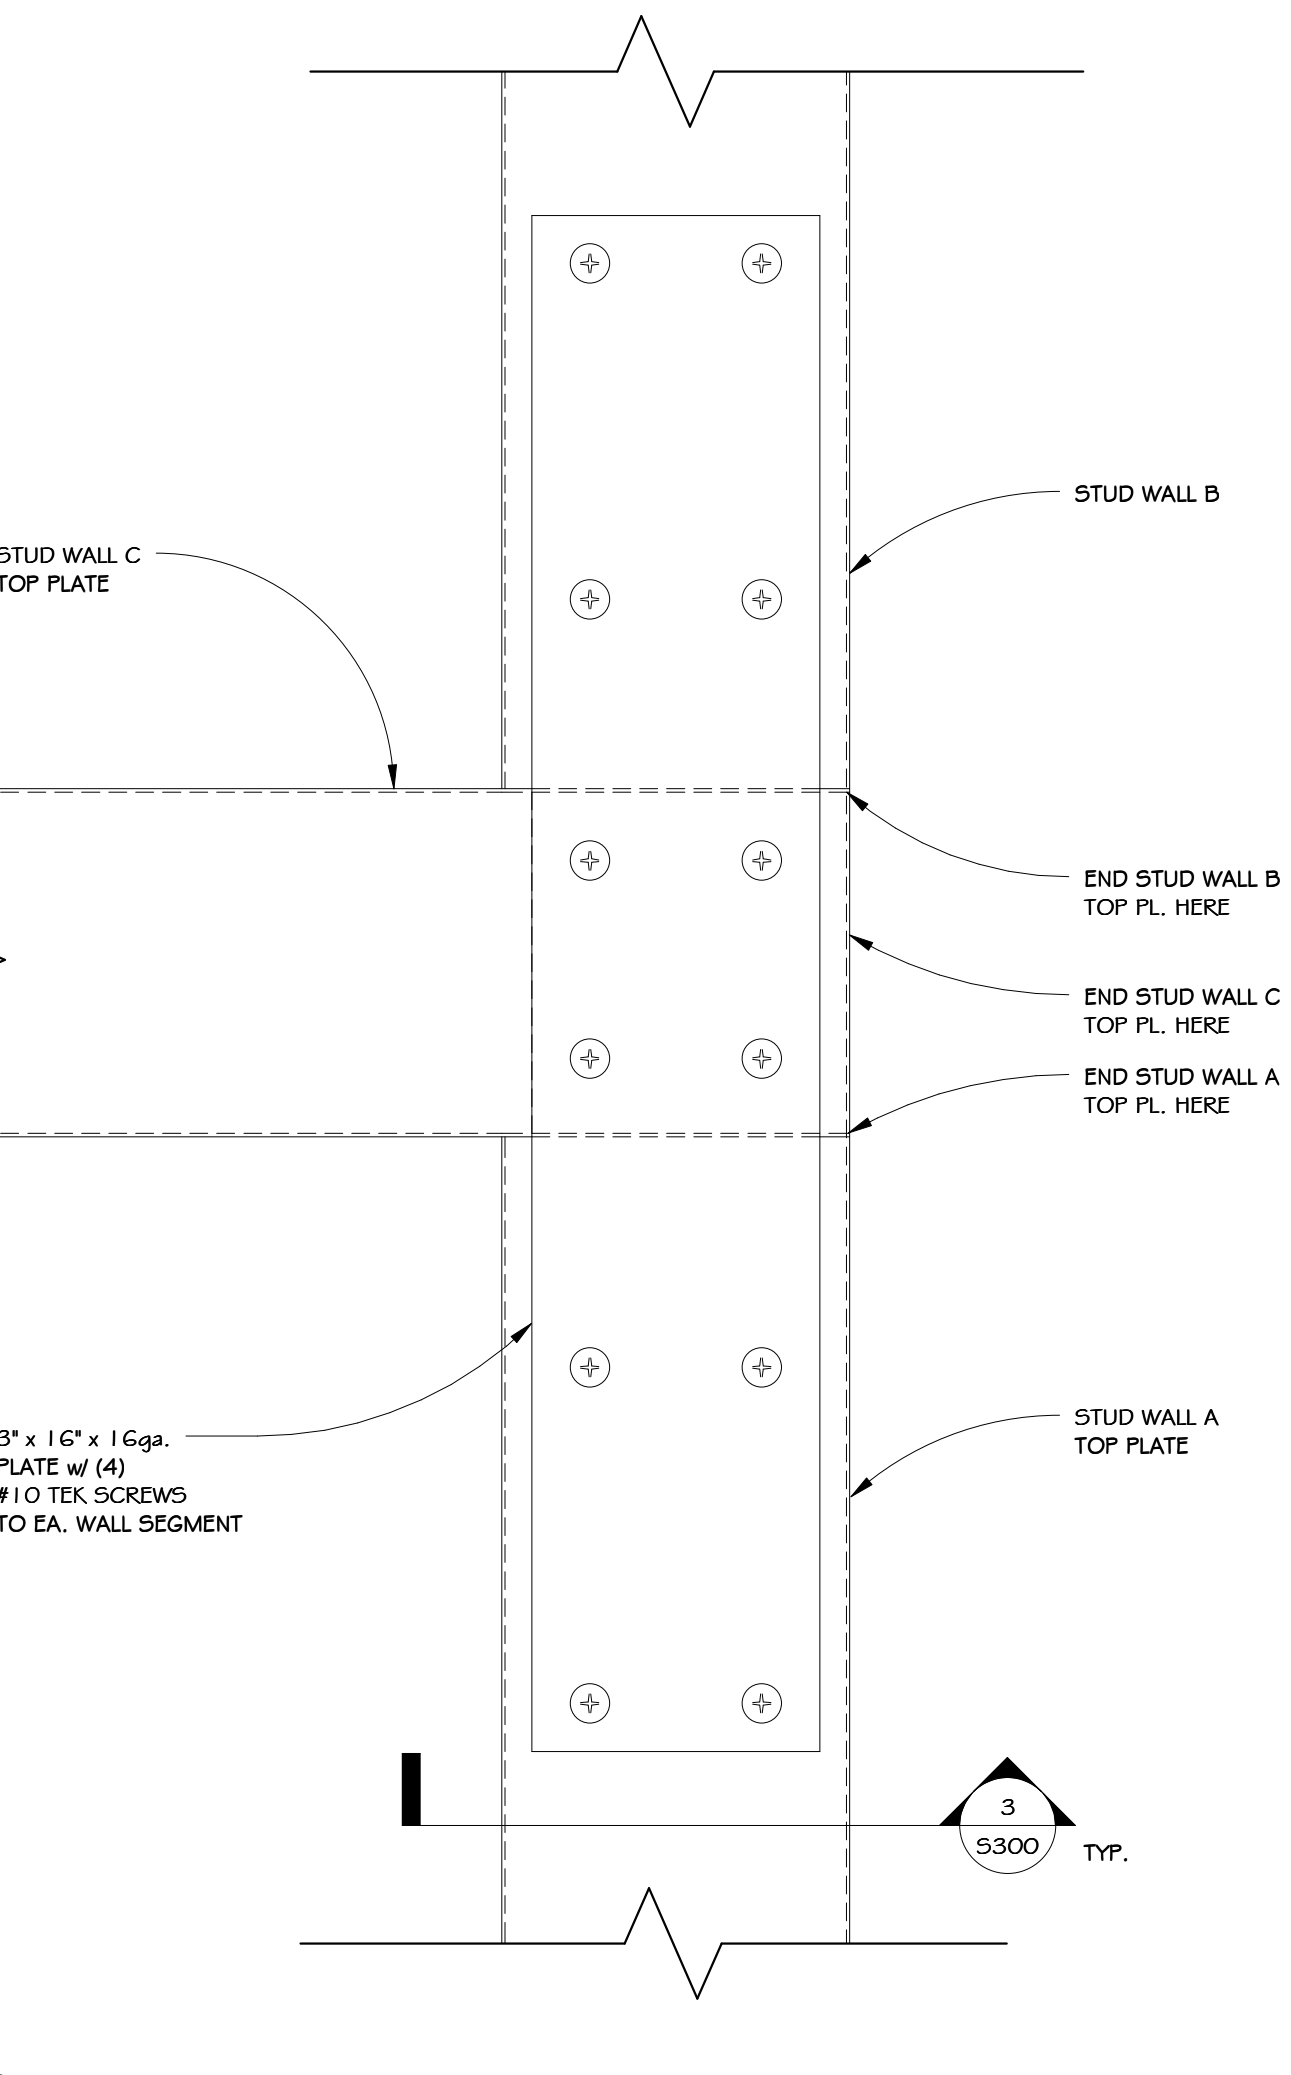


2 DETAIL
6" = 1'-0"

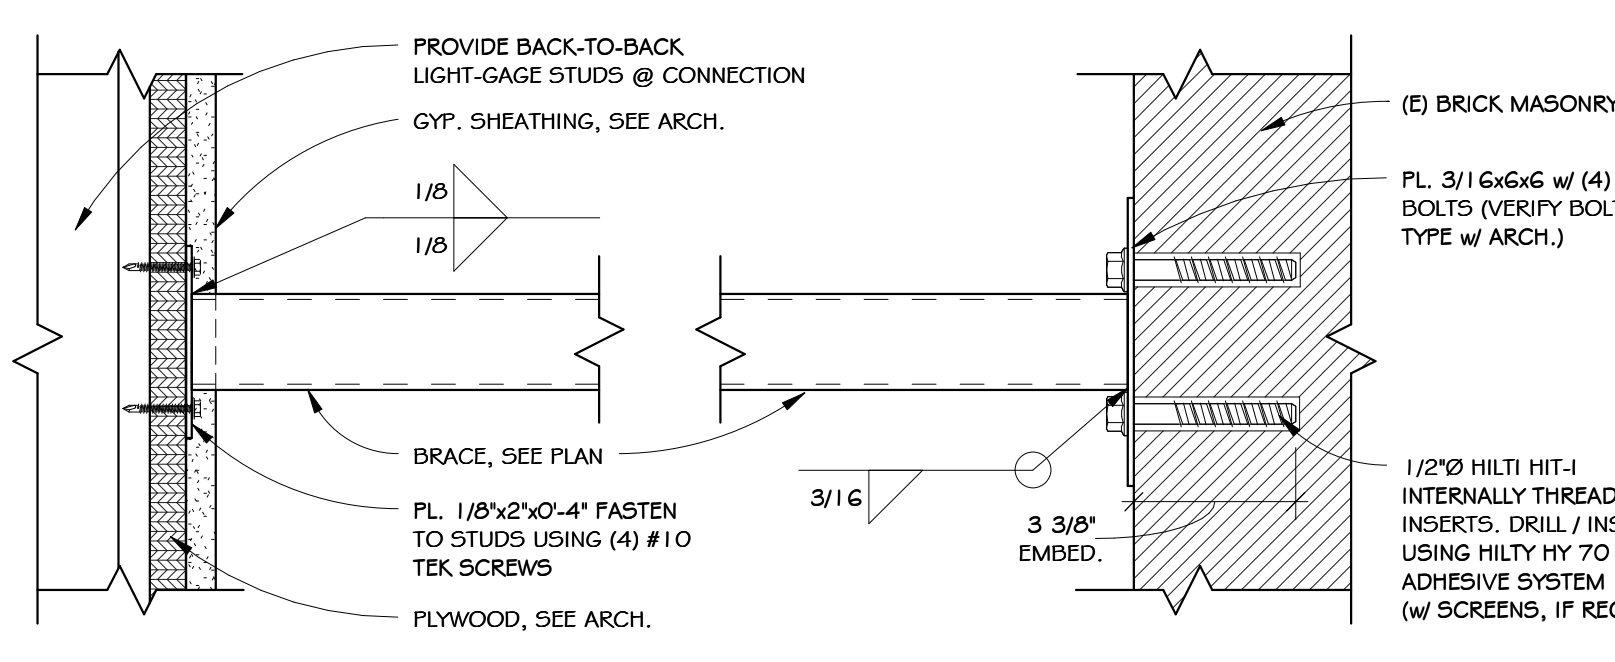


12 DETAIL- HSS BRACE-TO-WALL CONNECTION
3" = 1'-0"

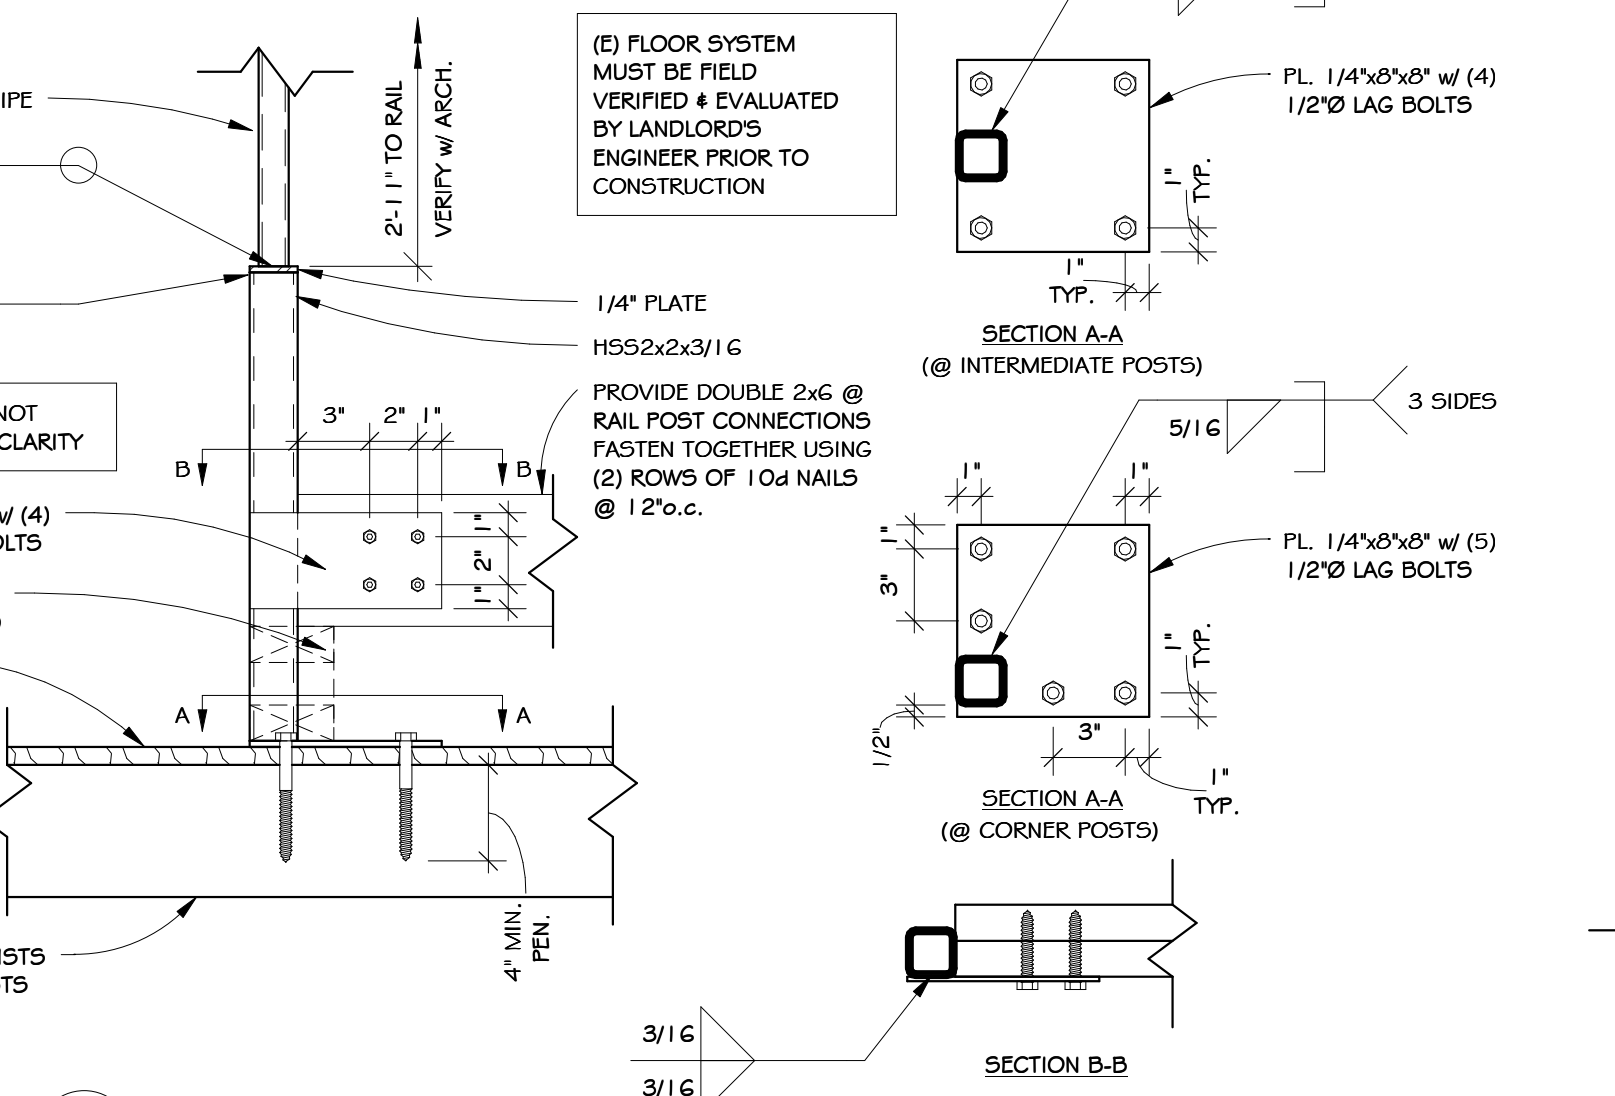


13 DETAIL
1/2" = 1'-0"

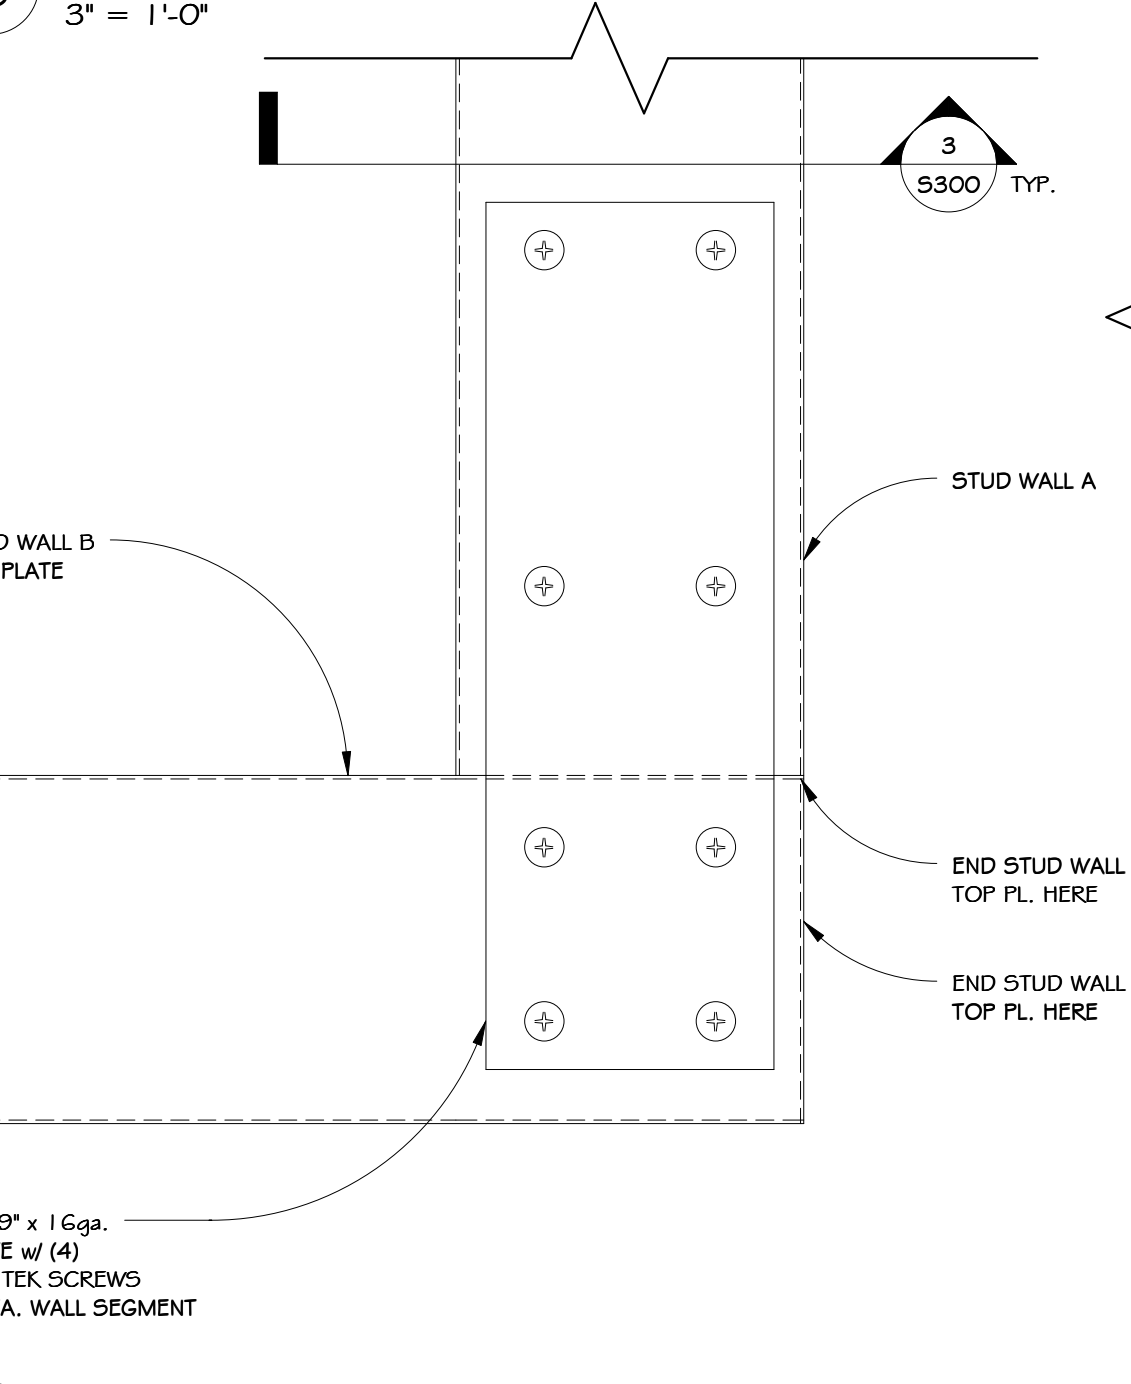


7 DETAIL
6" = 1'-0"

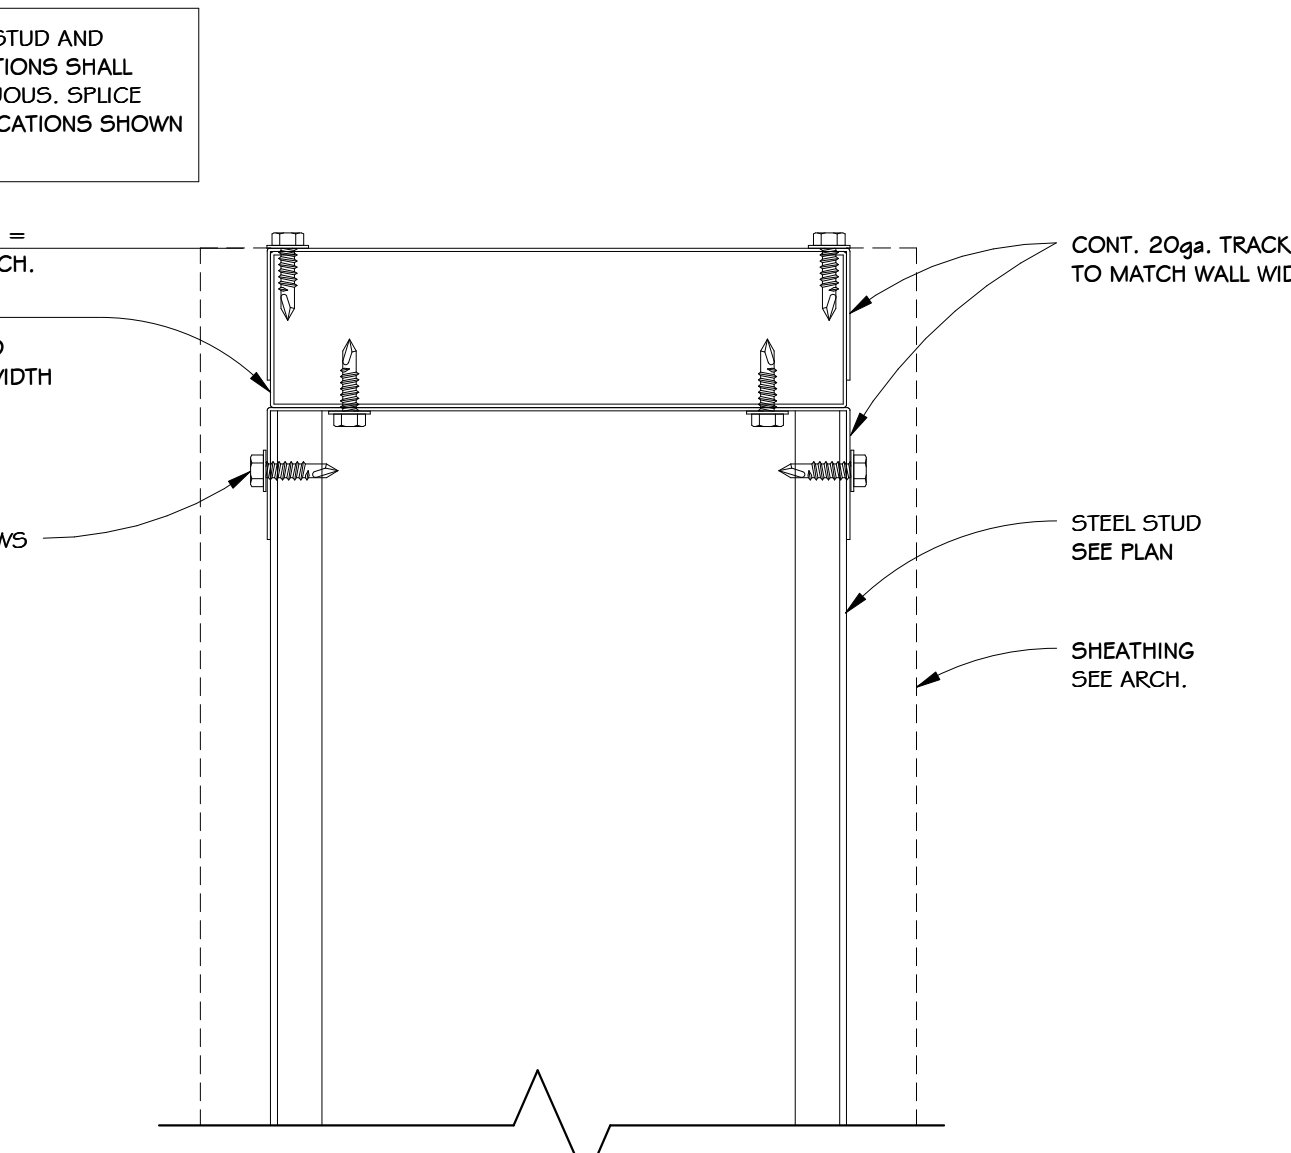

3 DETAIL
6" = 1'-0"

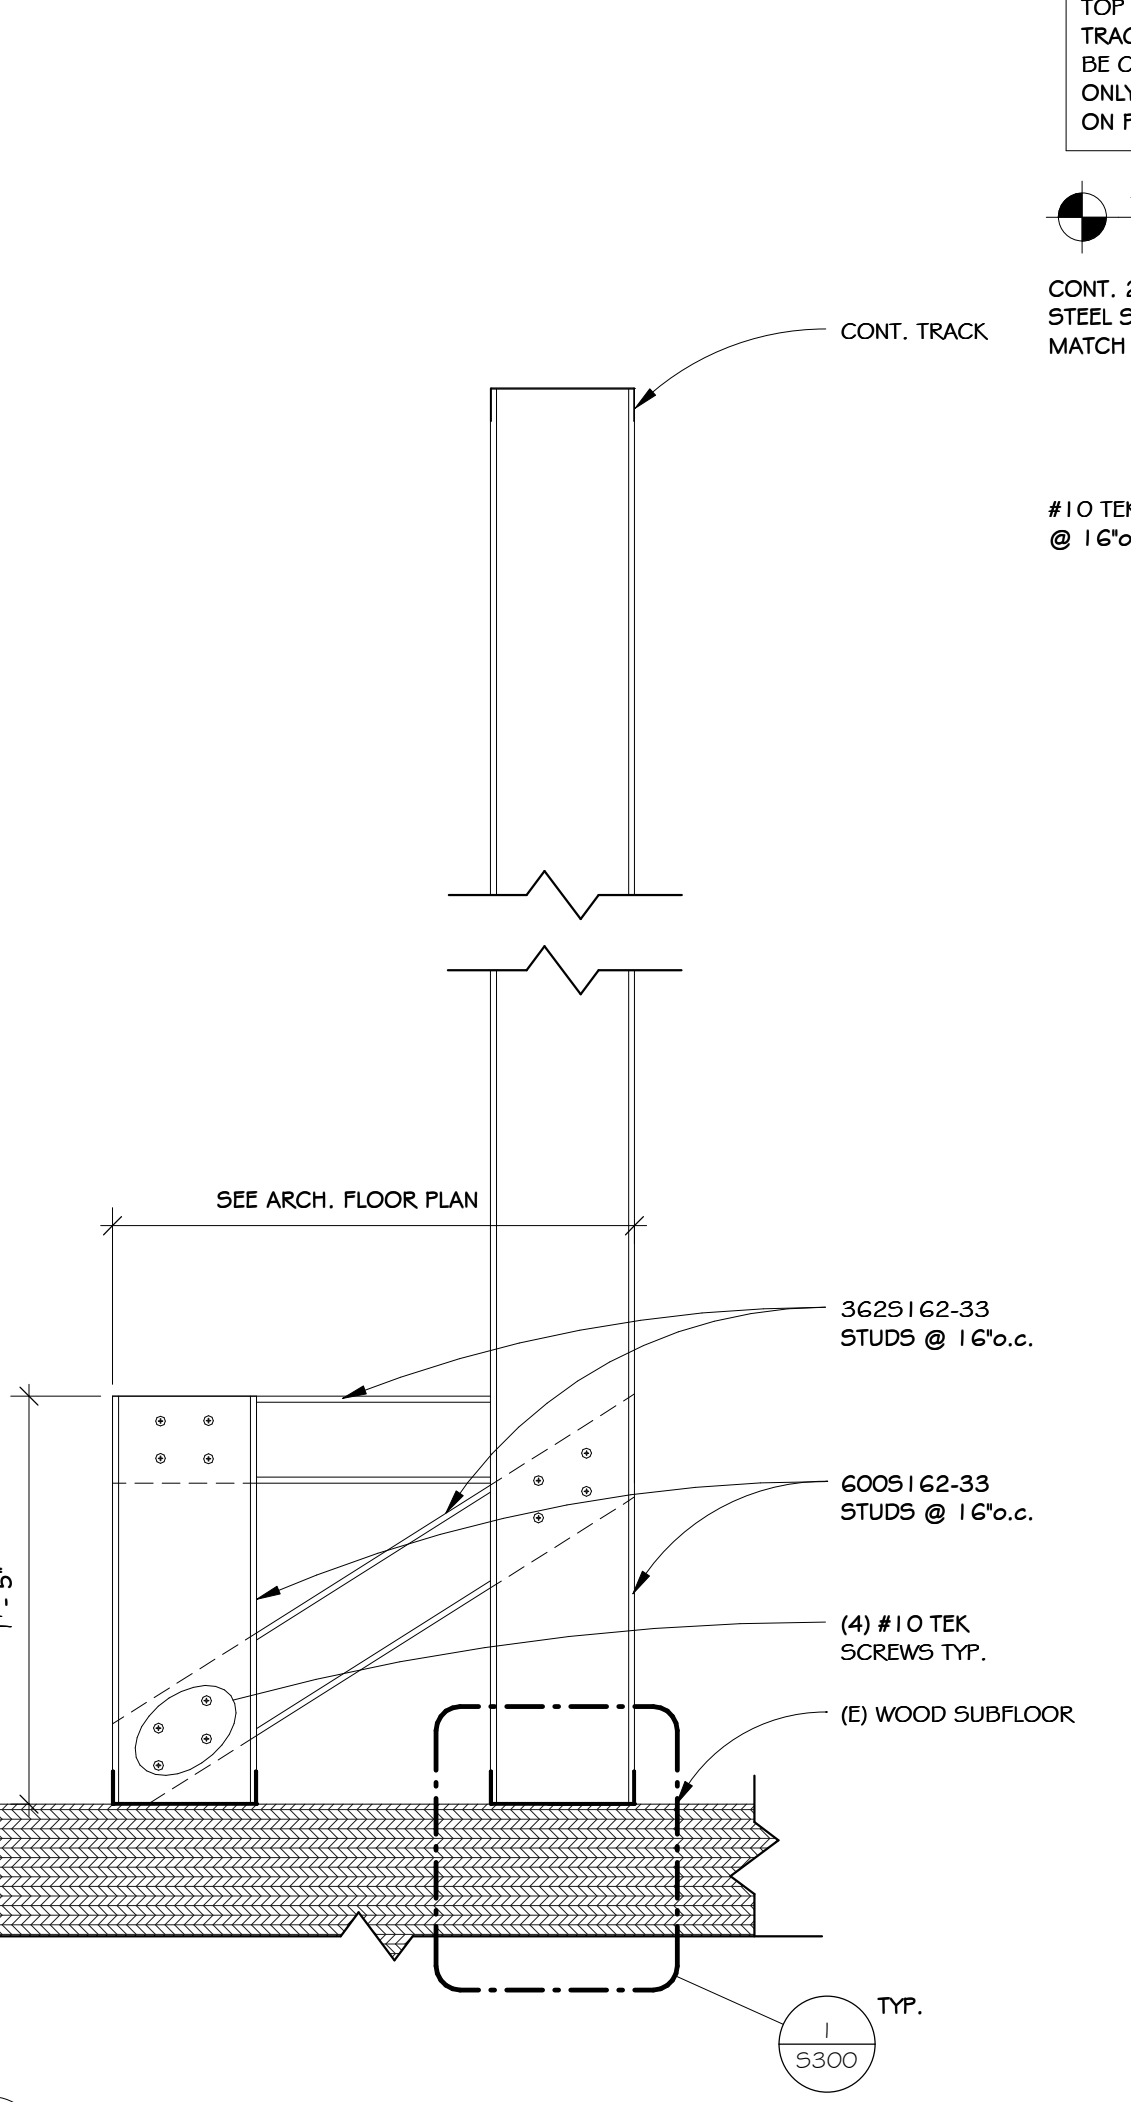

8 DETAIL
1/2" = 1'-0"

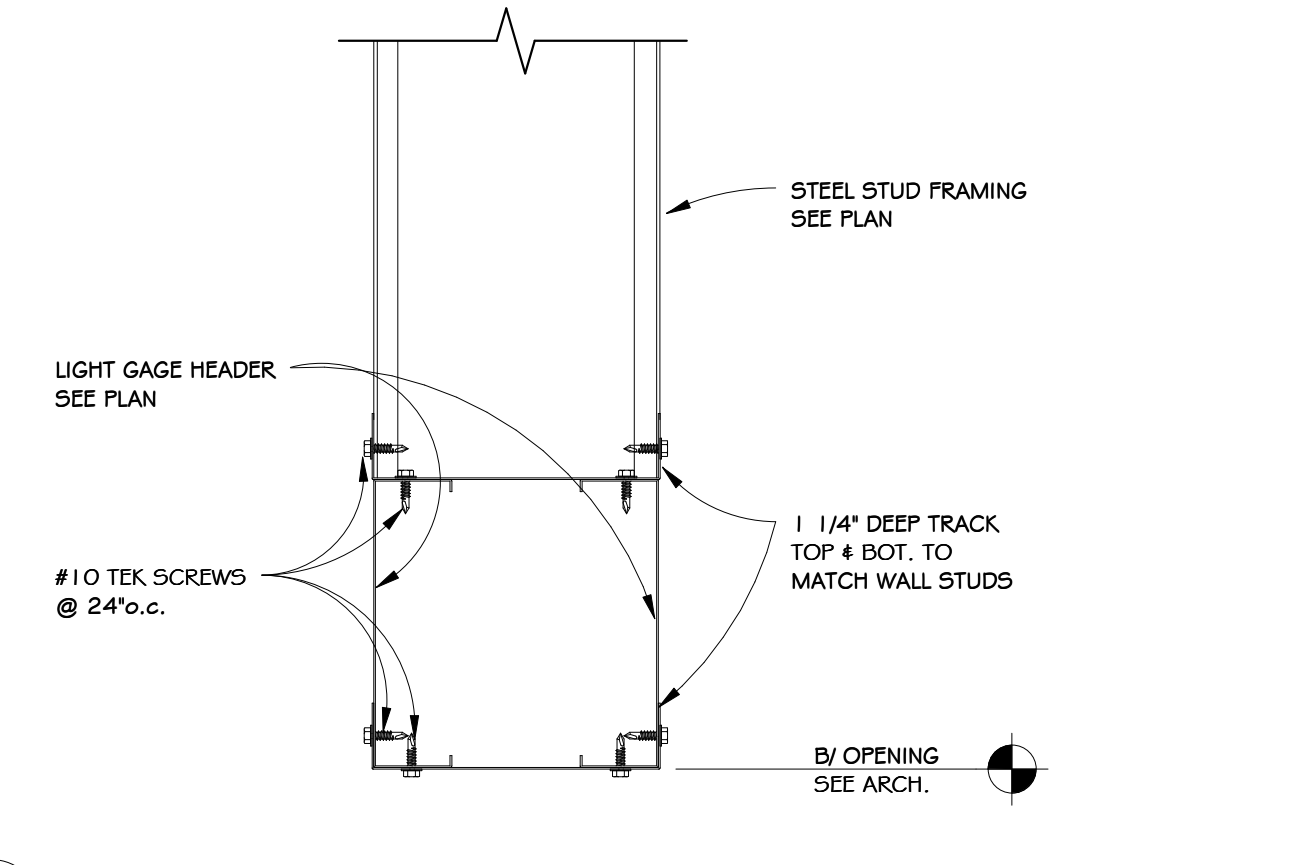

4 DETAIL - LIGHT GAGE HEADER
3" = 1'-0"