
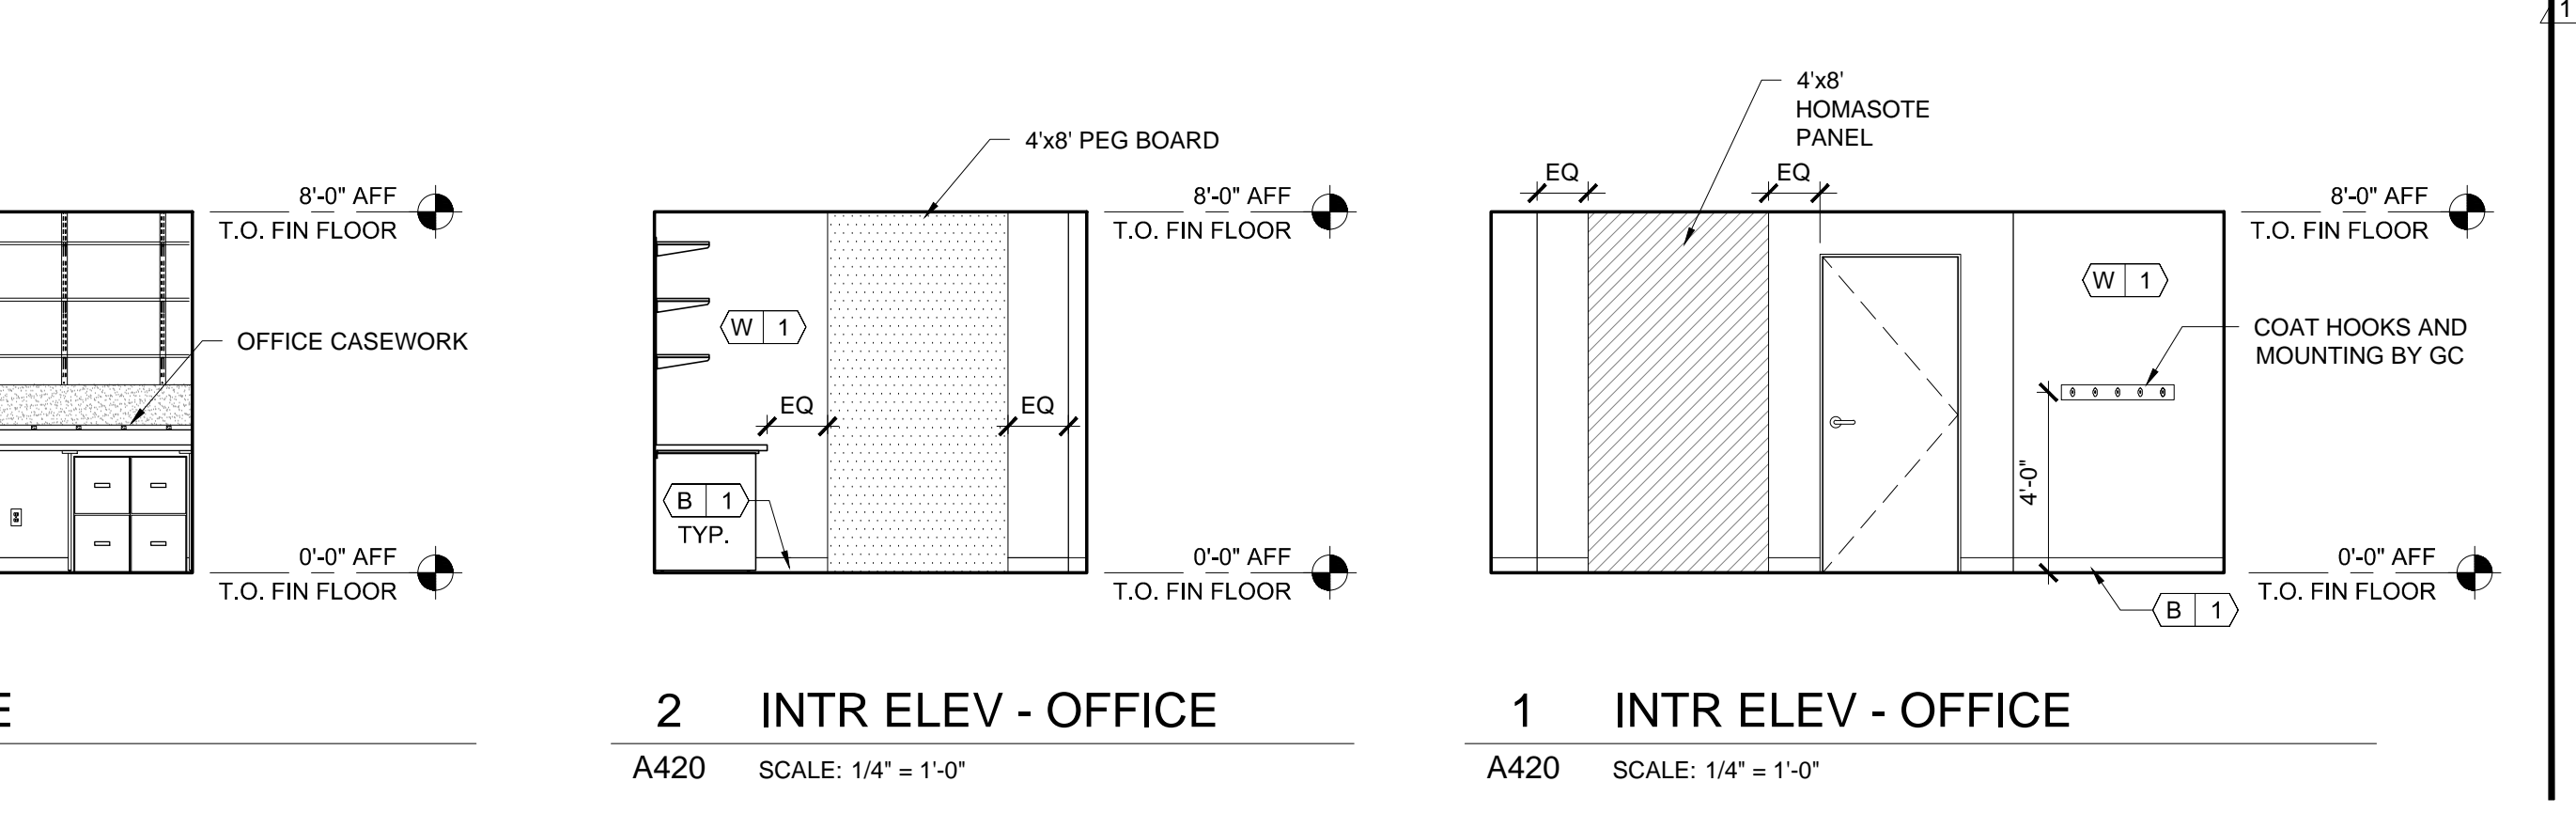
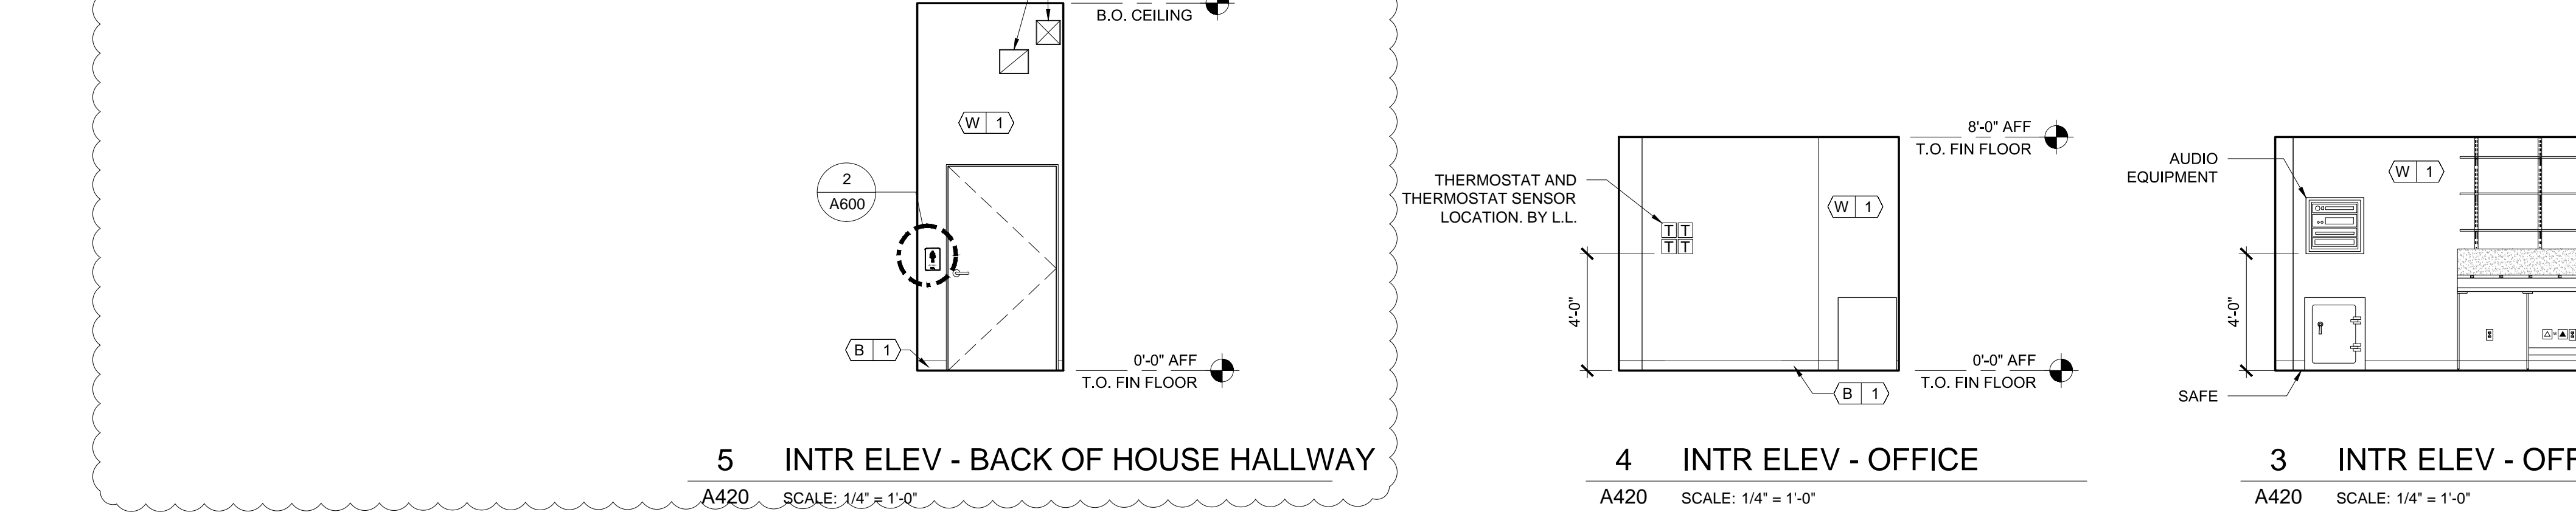
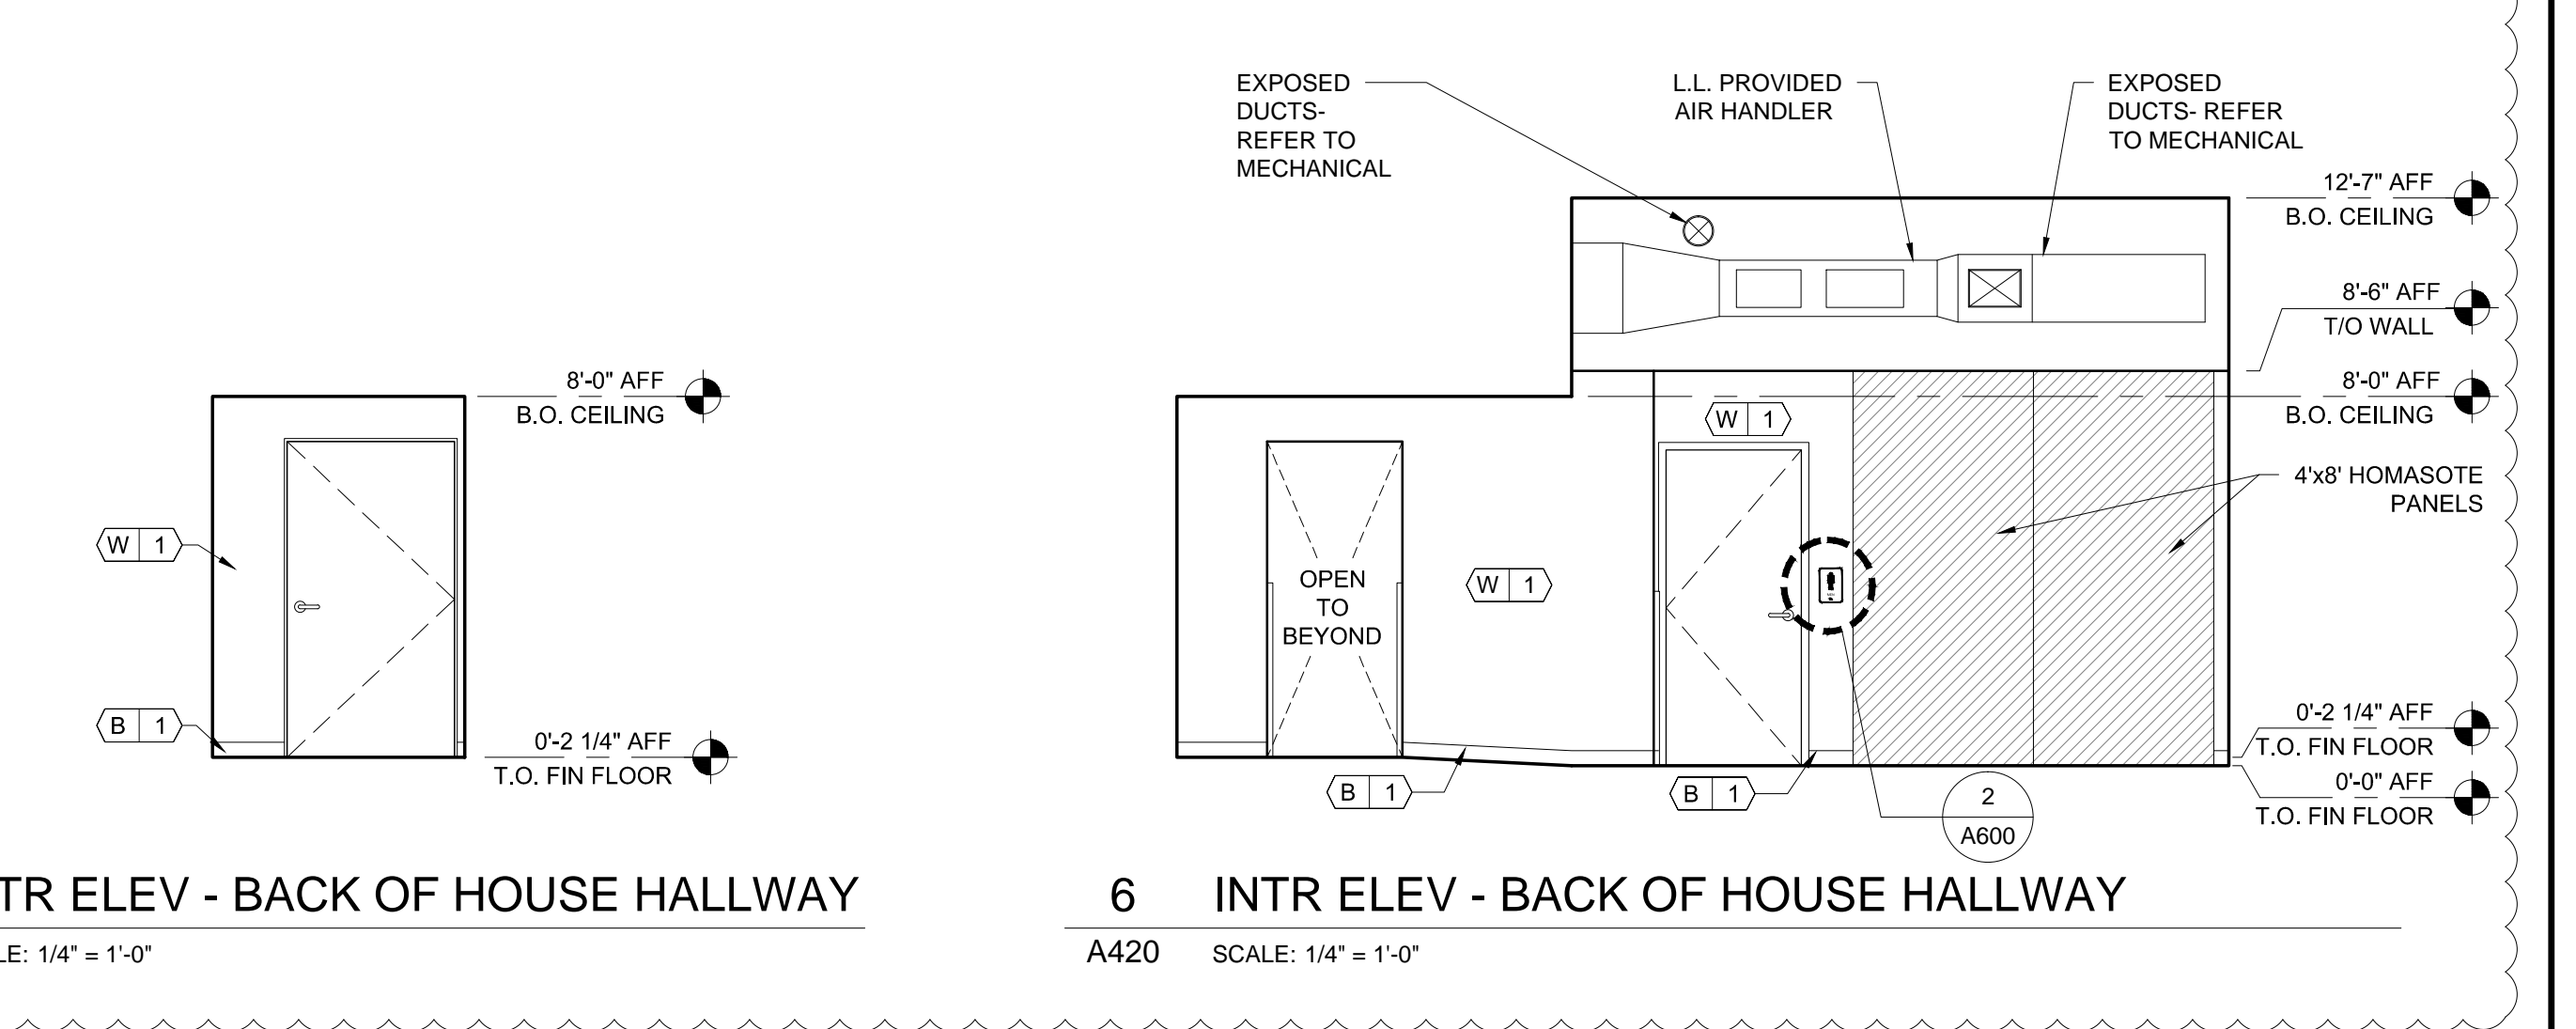
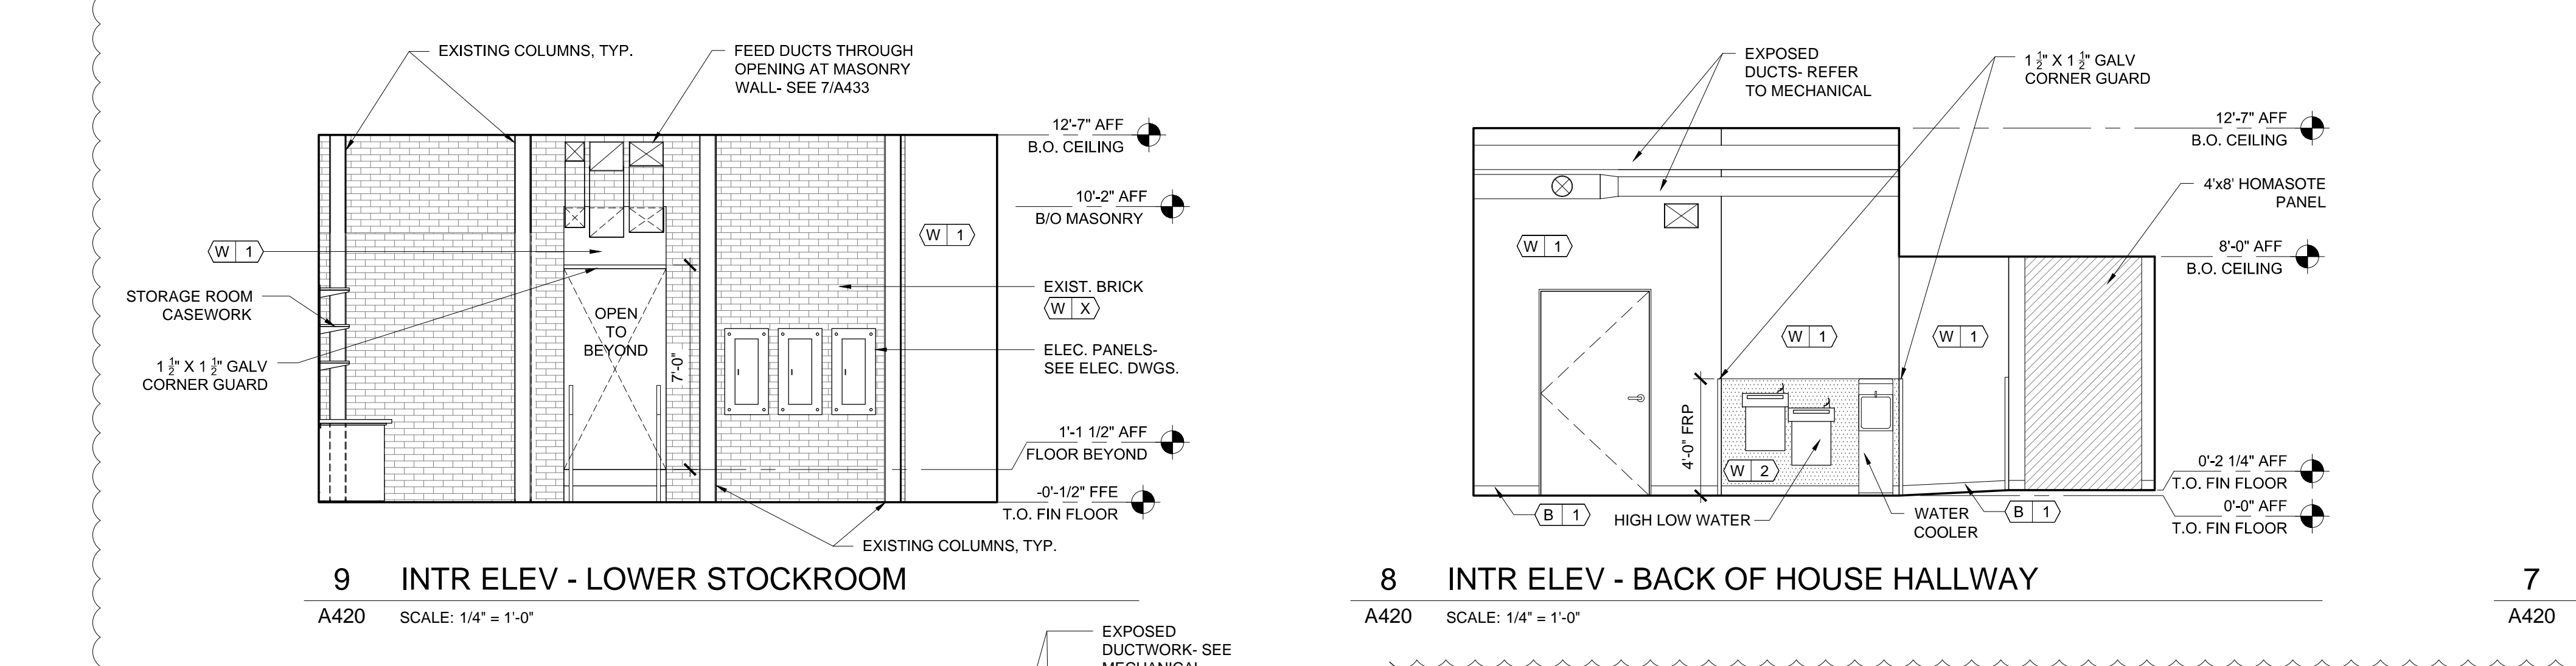
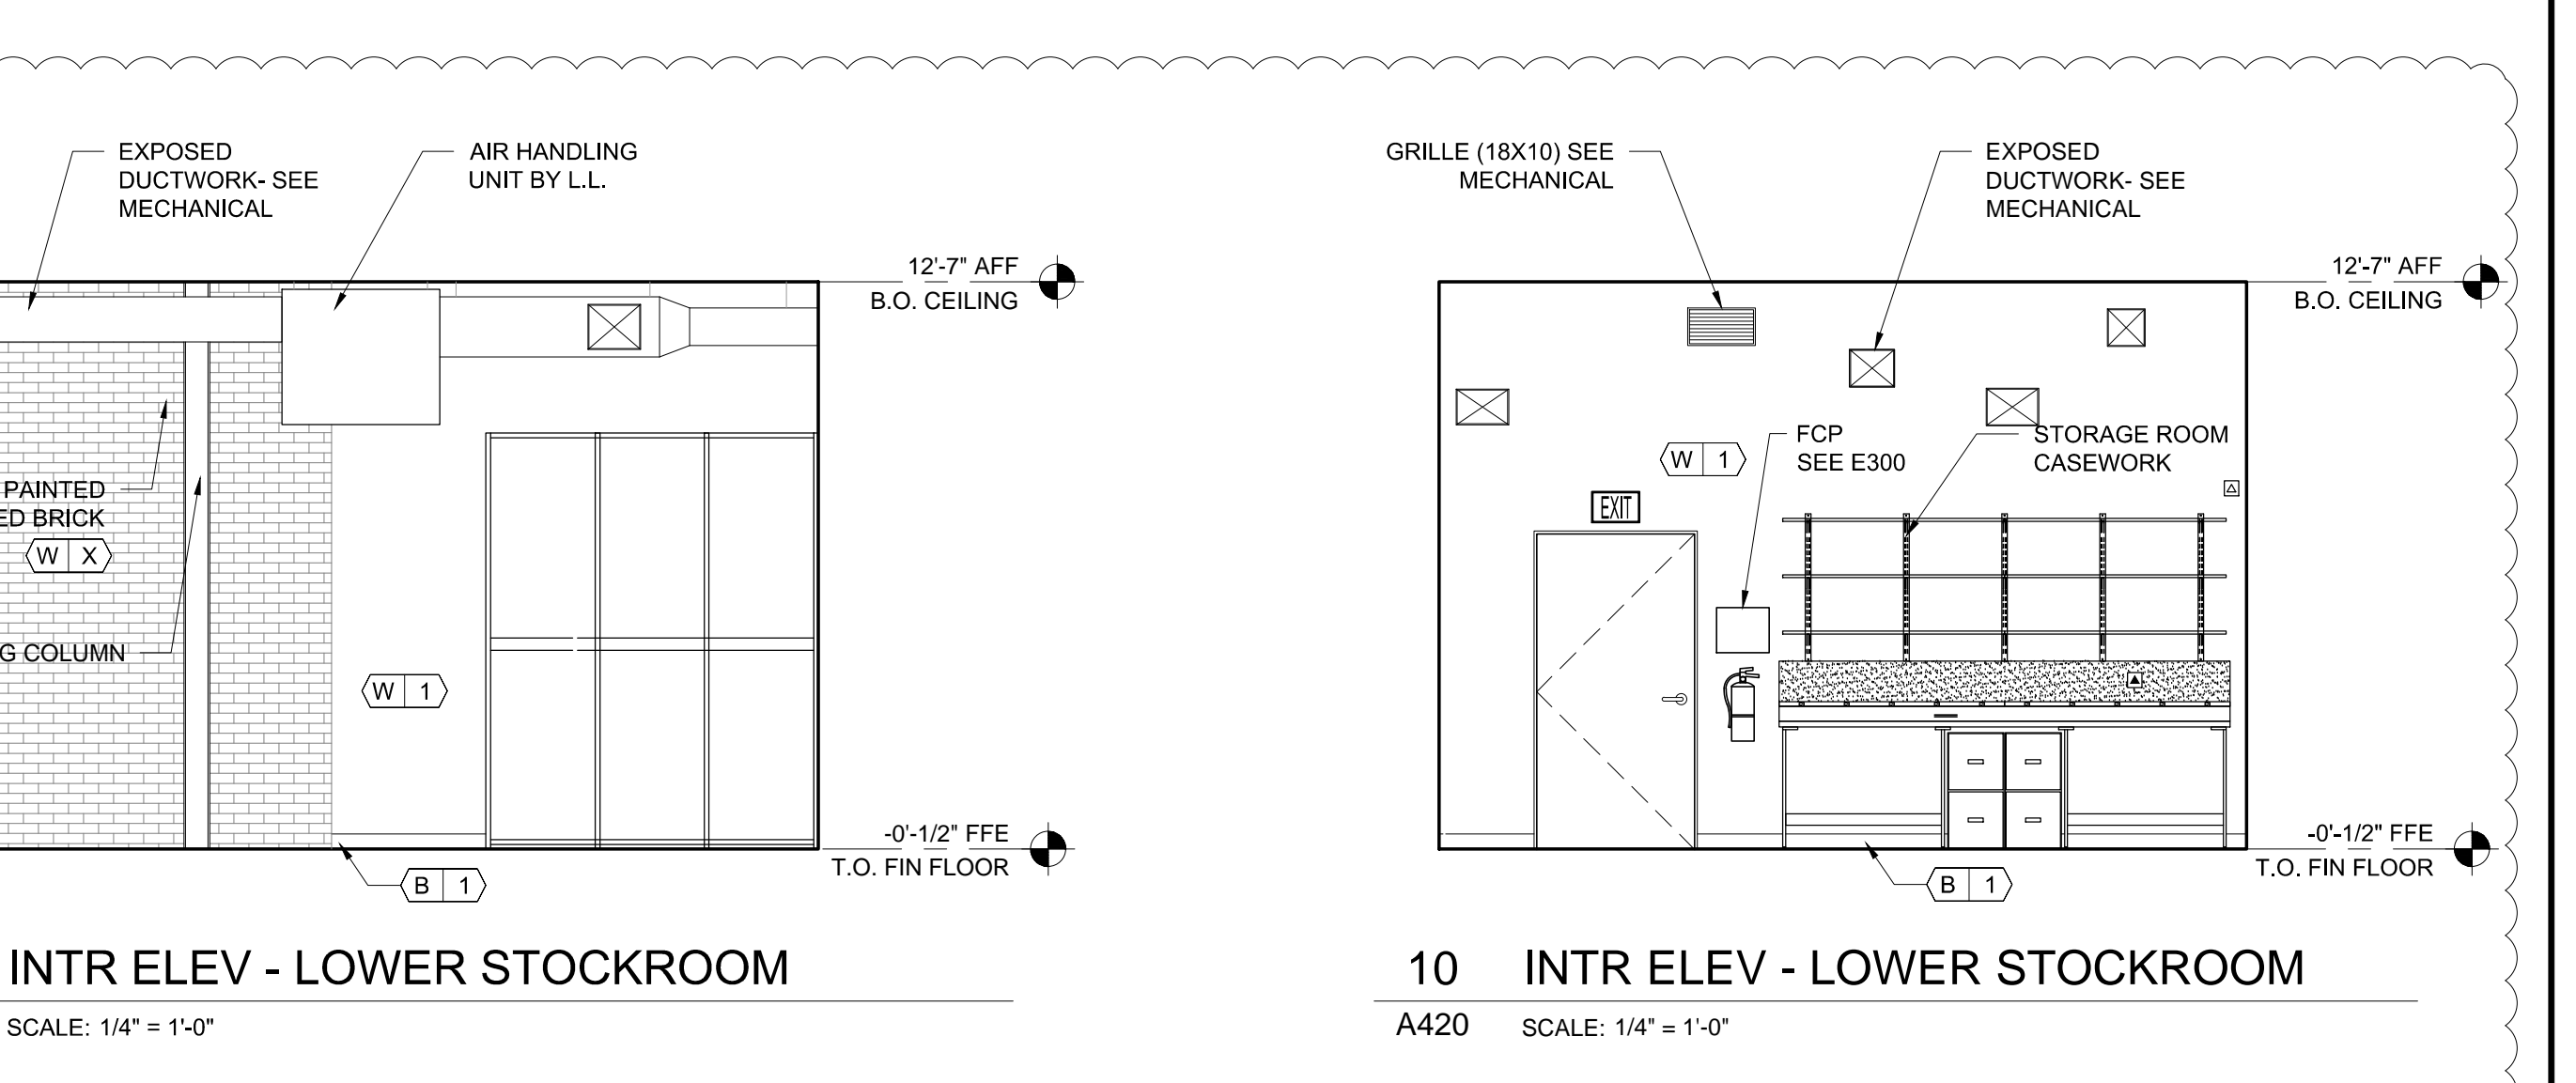
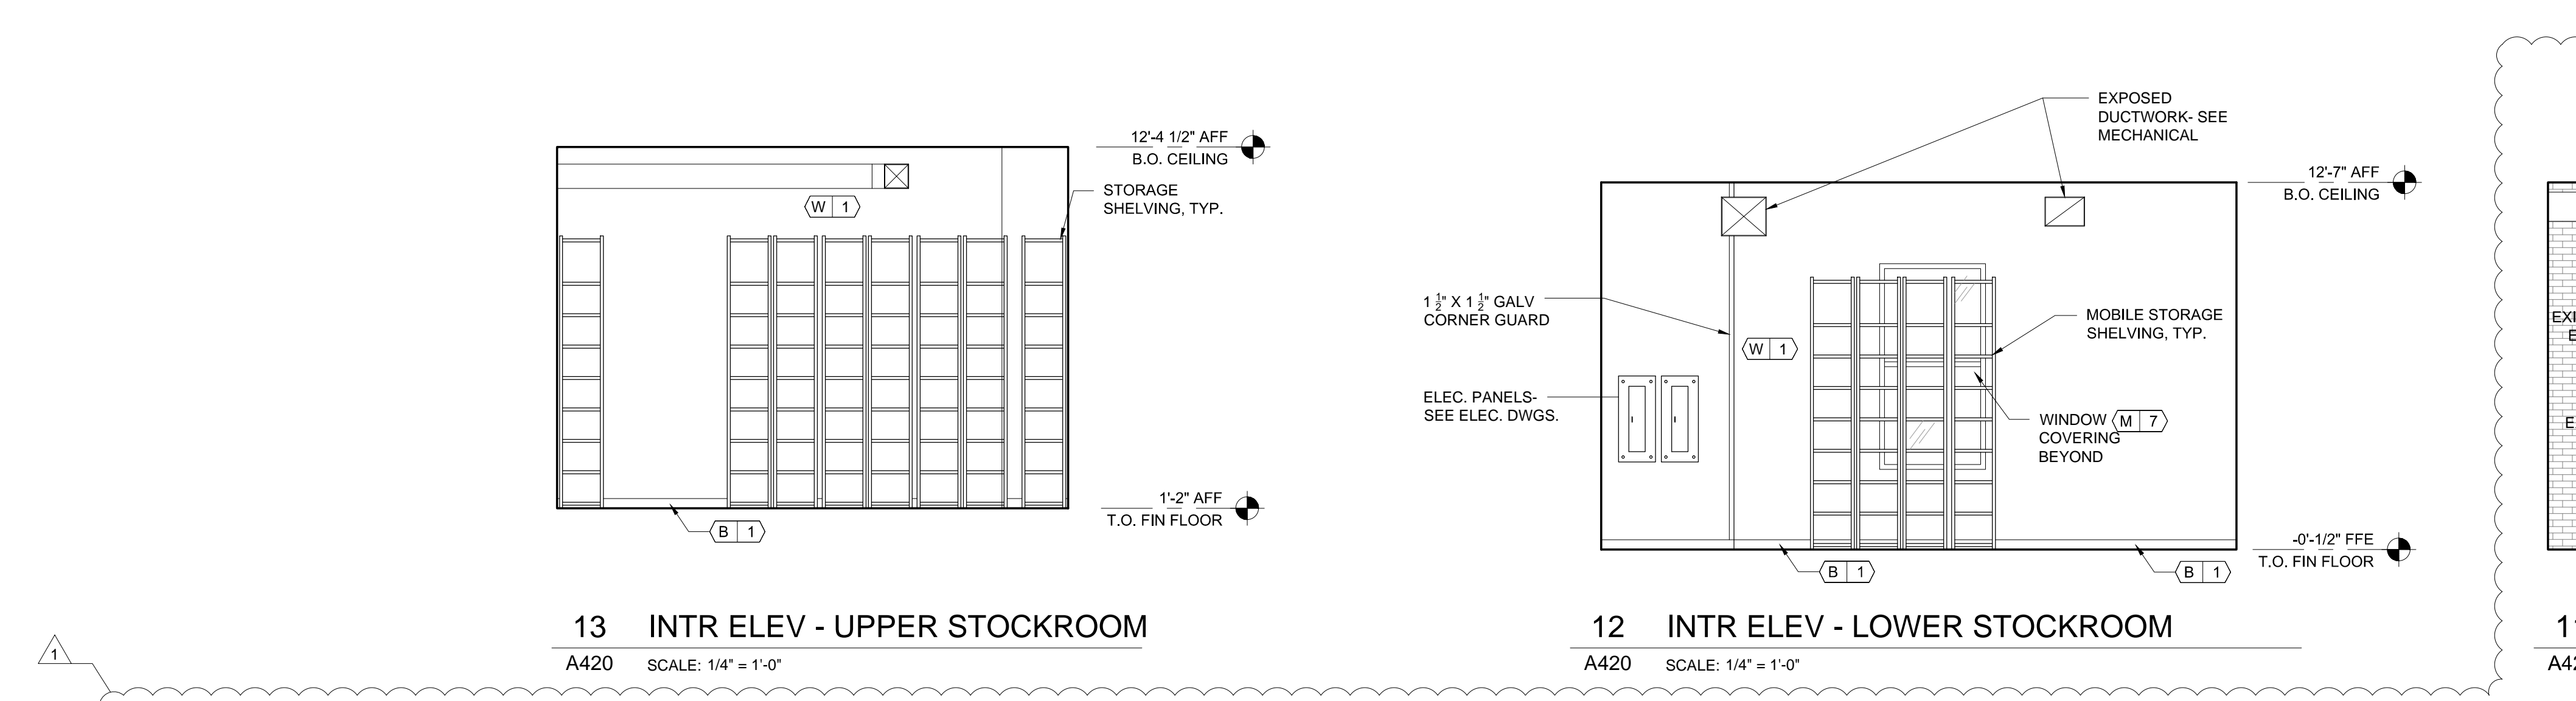
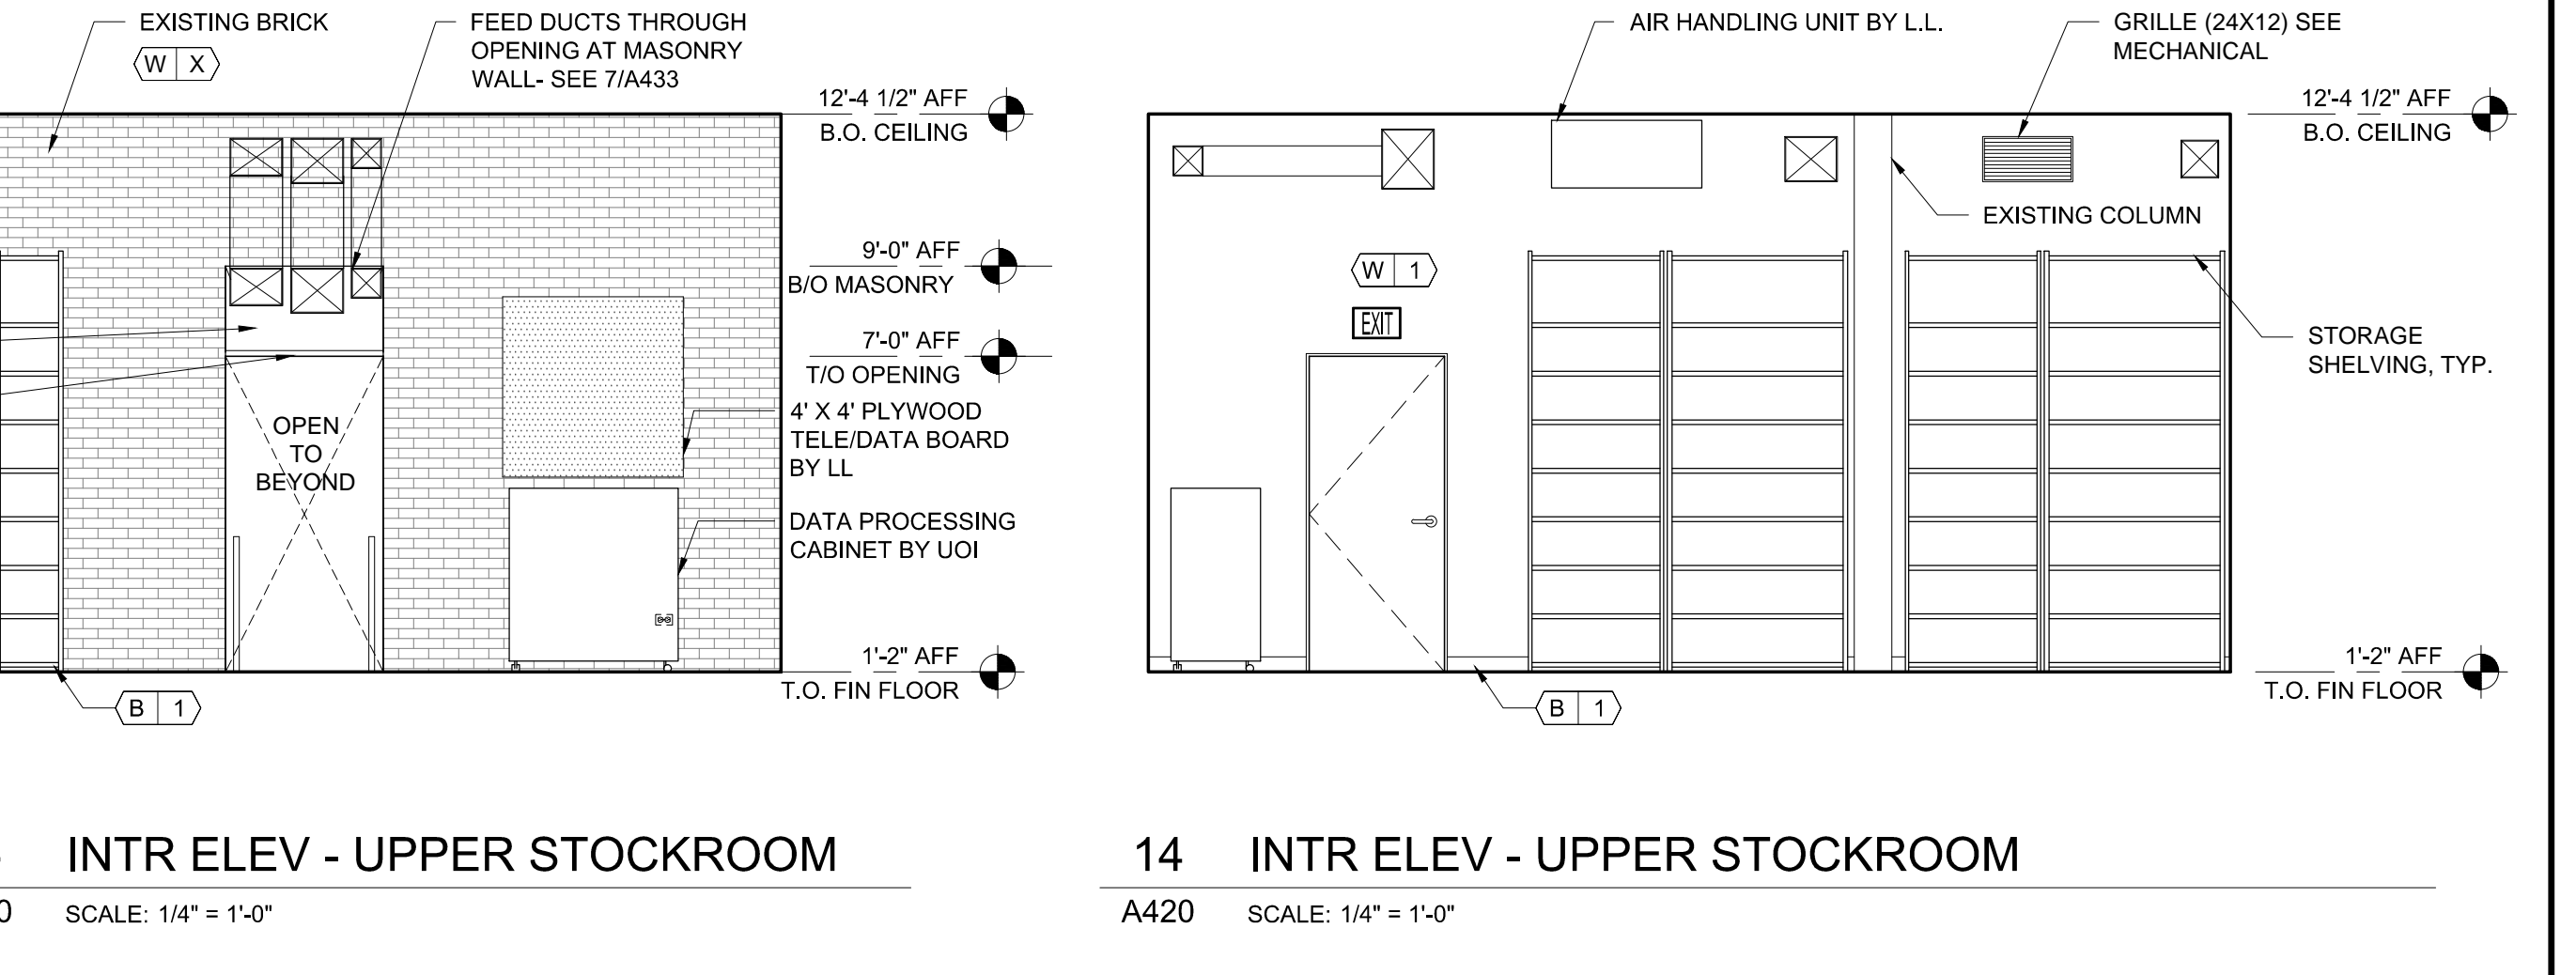
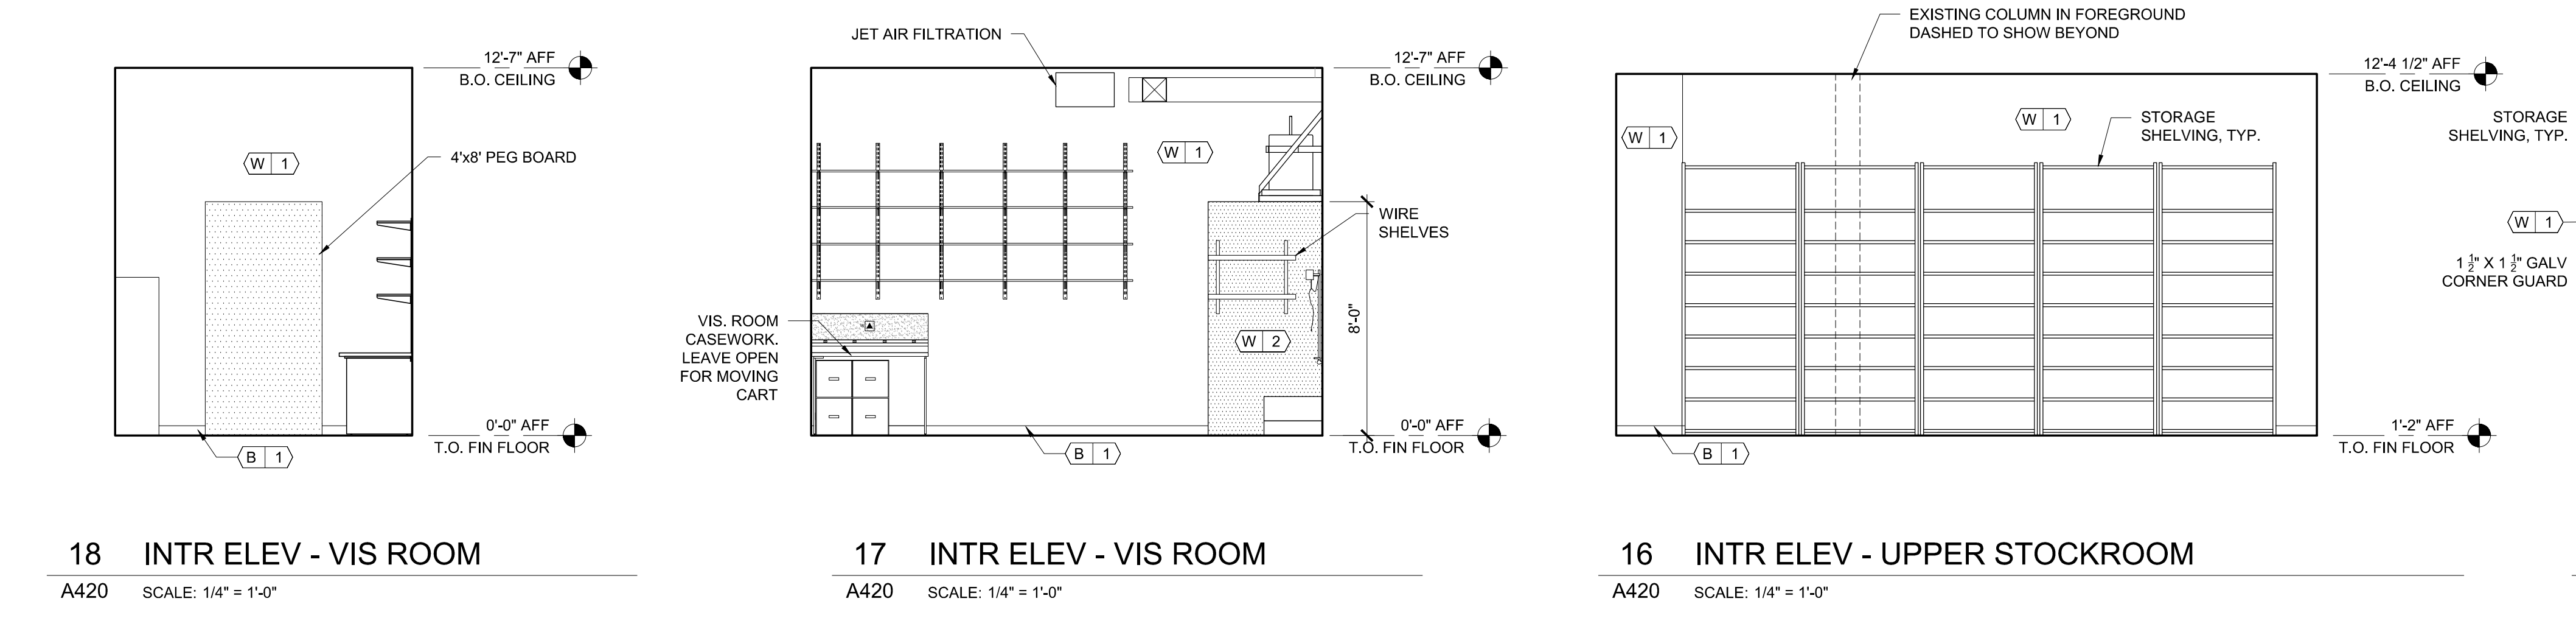
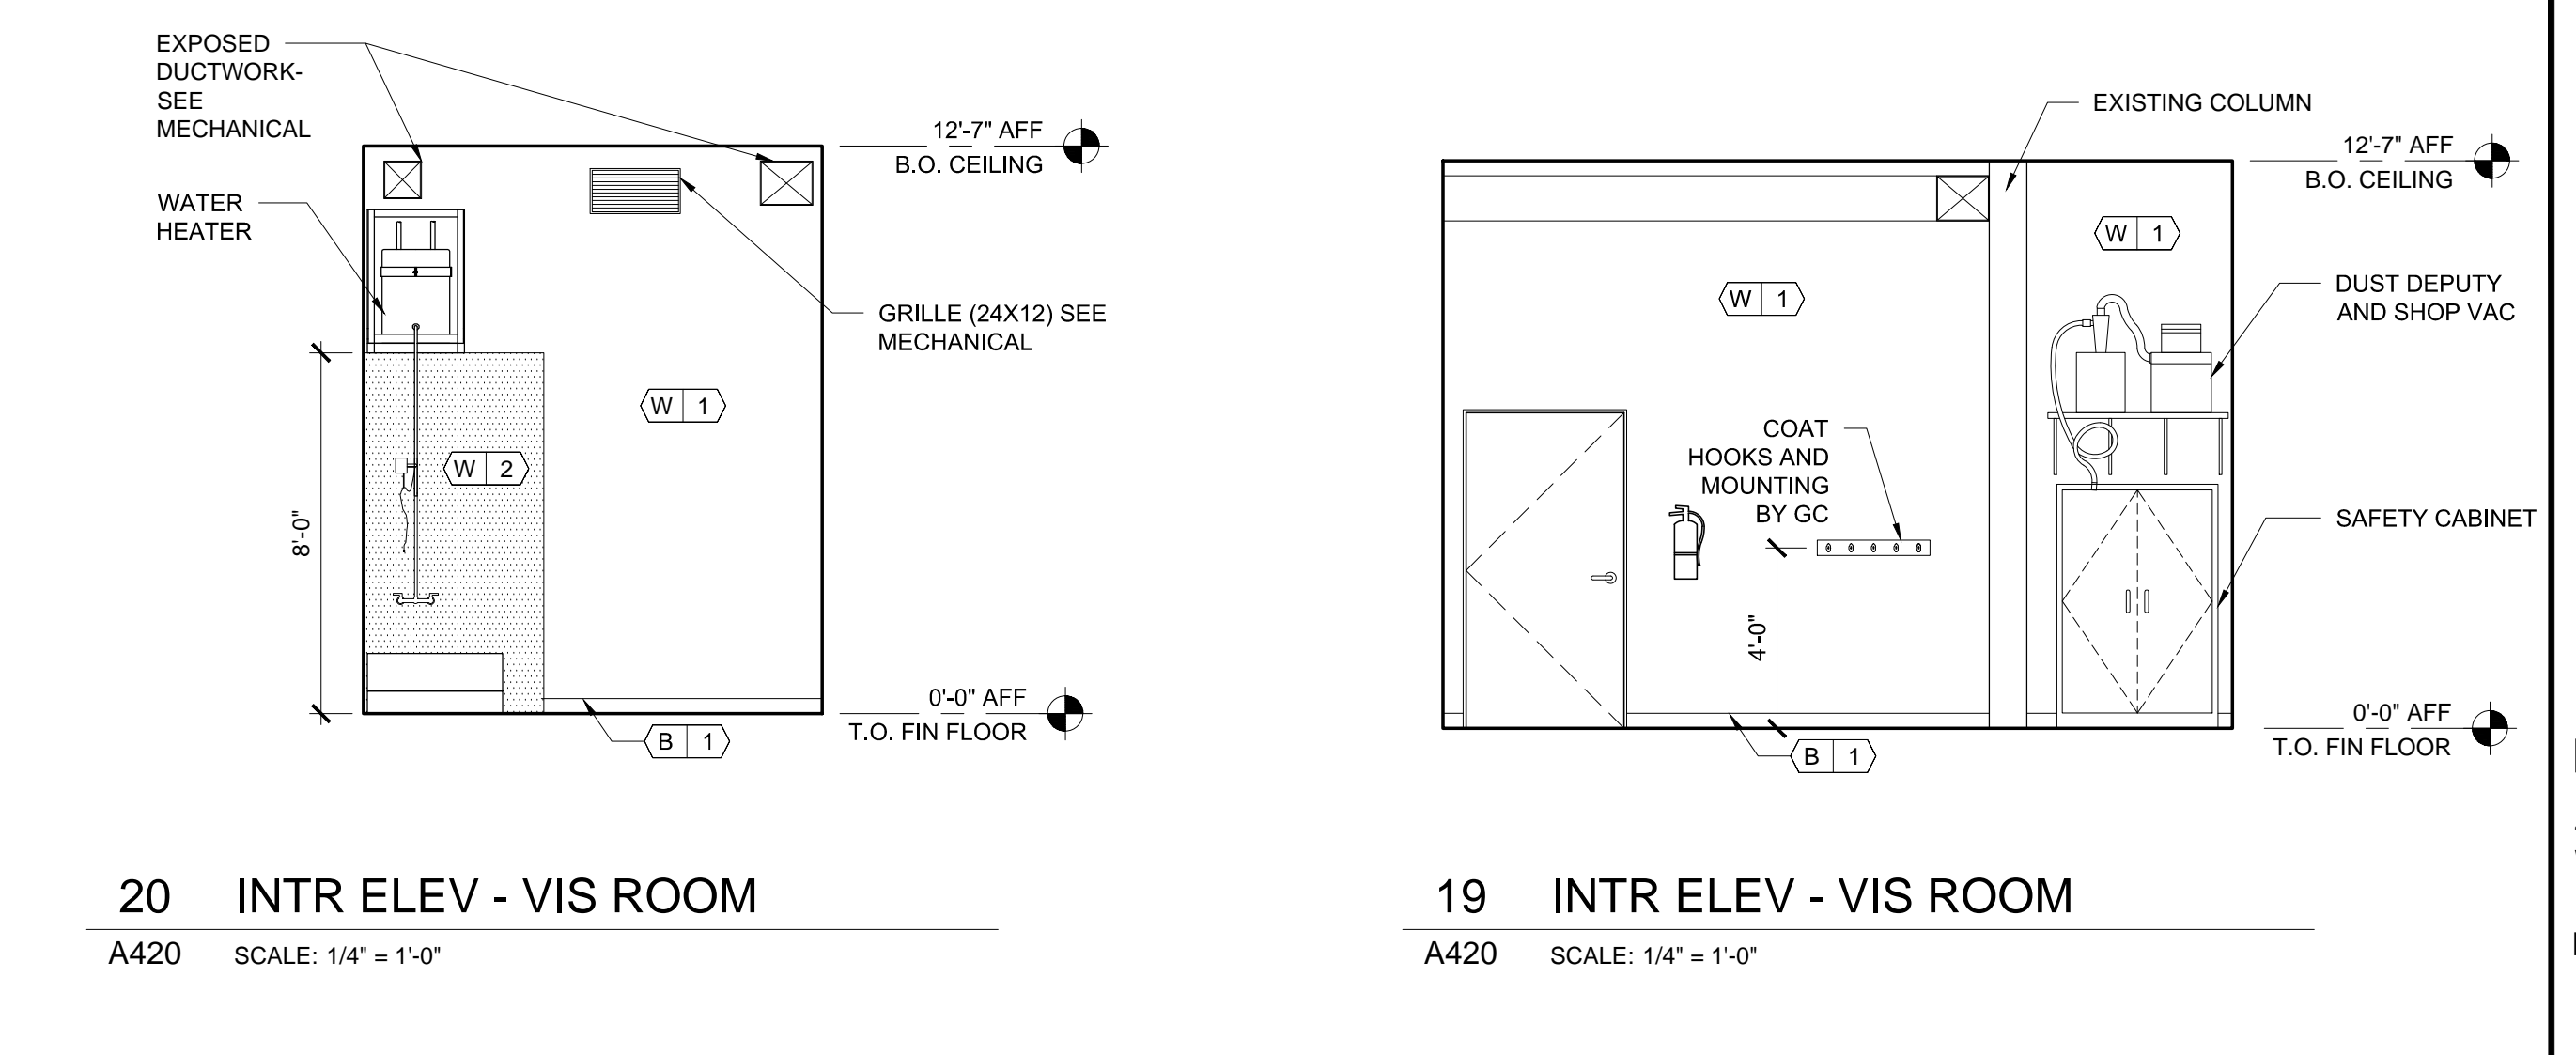


ARCHITECTS  
I hereby certify that this plan, specification, or report was prepared by me or under my direct supervision and that I am a duly Licensed Architect under the laws of the State of Maine.

Print Name: Sean M. Wagner, AIA  
Date: 09-22-2014 License #: ARC4112

**NewStudioArchitecture**  
4431 Lake Avenue South  
White Bear Lake, MN 55110  
p: 651.207.5527 f: 651.207.8247

**ANTHROPOLOGIE**  
60 Pearl Street  
Portland, ME 04101

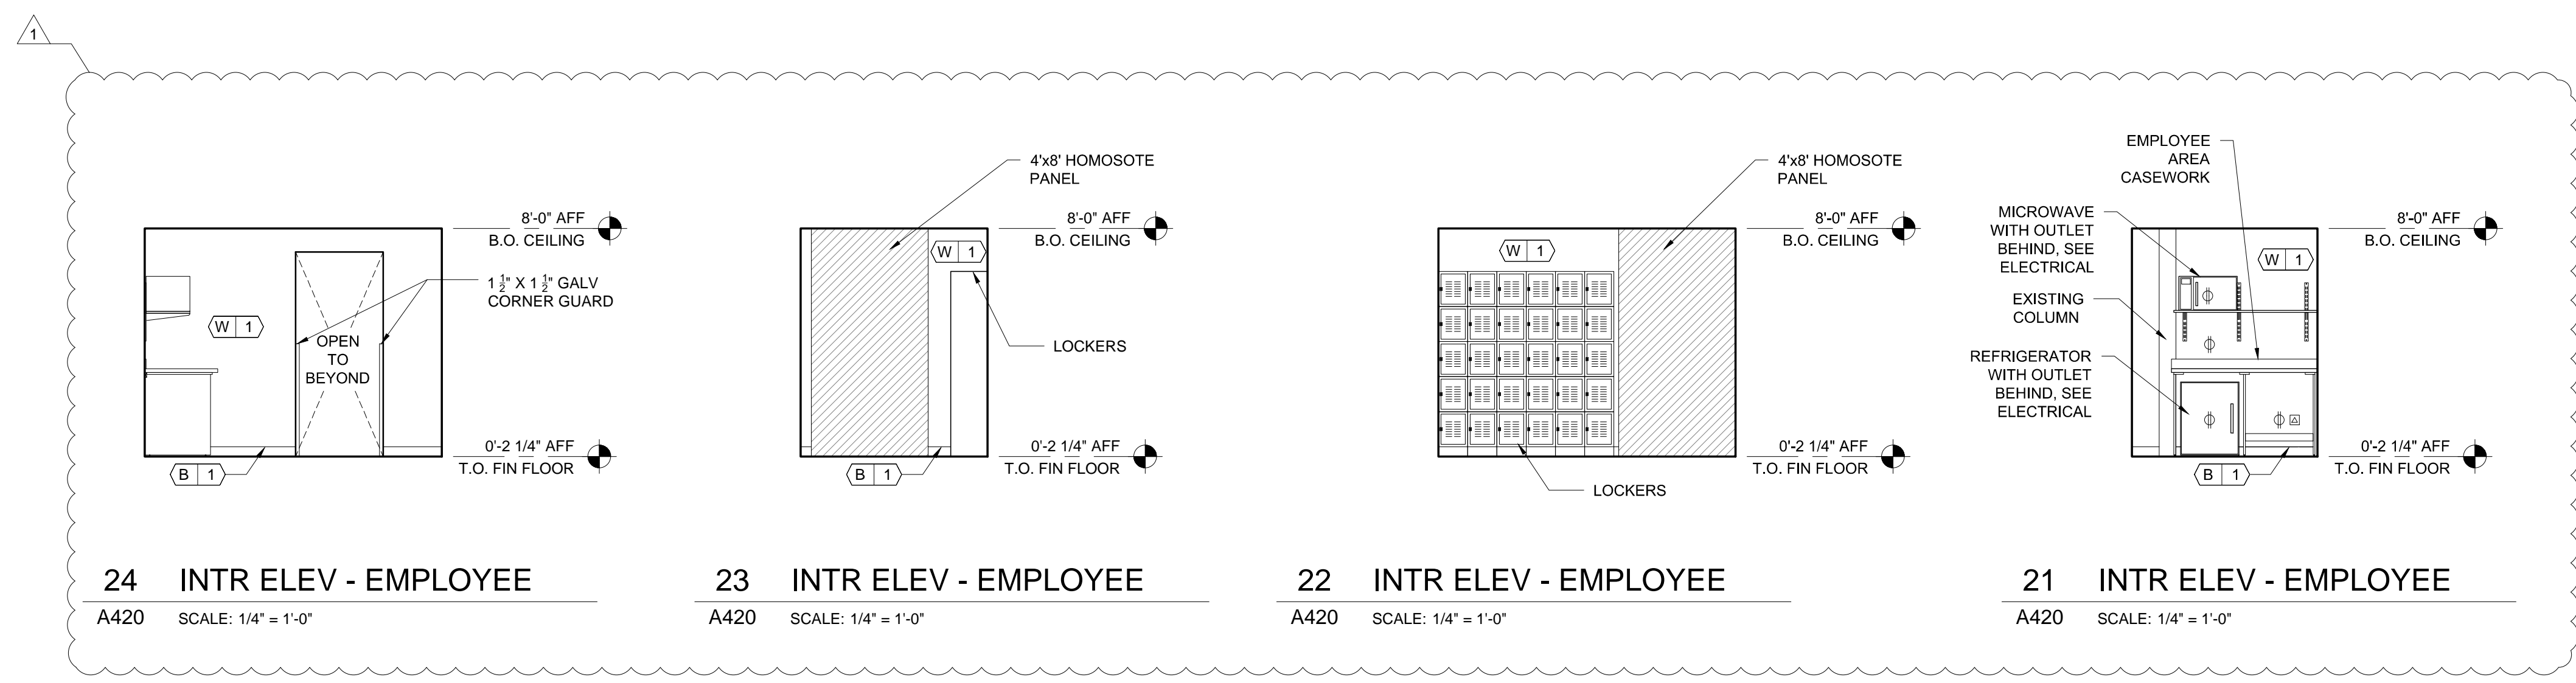

DRAWN BY: EW CHECKED BY: SMW  
NSA PROJECT NUMBER: 2013-09  
PROJECT PHASE: CD

ISSUE / DATE:  
100% CHECKSET 07-11-2014  
BID/PERMIT 08-01-2014

REVISION:  
1 REVISION 1 - CITY COMMENTS 09-19-2014

SHEET TITLE:  
**INTERIOR ELEVATIONS - BACK OF HOUSE**

SHEET NO:  
**A420**