

JOB NAME:

**ANTHROPOLOGIE**

JOB NO.:

ADDRESS:

ANTHROPOLOGIE  
 60 PEARL STREET  
 PORTLAND, ME 04101

PROJECT MANAGER:  
 MARCI WENZEL

DRAWN BY:  
 KD


DATE:  
 10/08/14

REVISIONS:


I HAVE REVIEWED THE ABOVE SPECIFICATIONS AND HEREBY FULLY UNDERSTAND THE CONTENT OF WORK TO BE PERFORMED AND I APPROVE THIS PROJECT

SIGNED: \_\_\_\_\_

DATE: \_\_\_\_\_

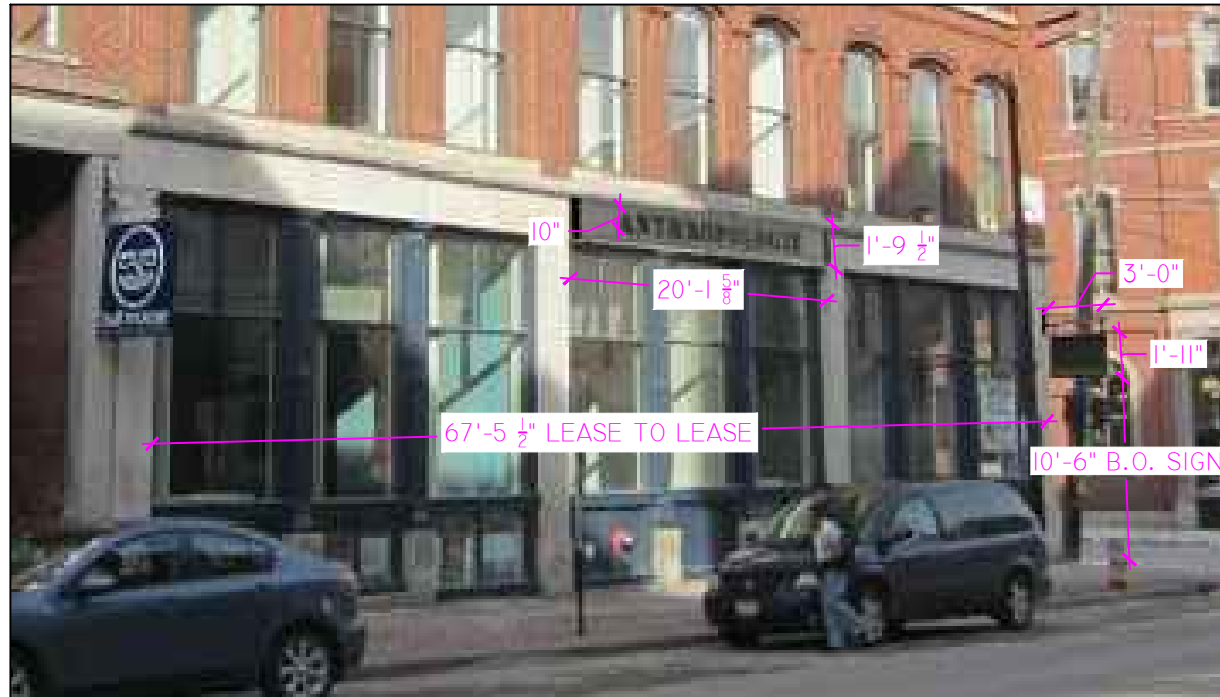

1

**MIDDLE ST ELEV.**

Scale: NTS

**R2**

X:\ANTHROPOLOGIE\2015\31859 PORTLAND, ME - 60 PEARL STREET - SIGNS-PLUCK WALLS-FIXTURES-HARDWARE-SHOP DRAWINGS\AUTOCAD\SIGNAGE.DWG