




WALL LEGEND

EXISTING WALL	
NEW WALL	
BRICK WALL	
EXISTING WALL TO BE REMOVED	
REMOVED	

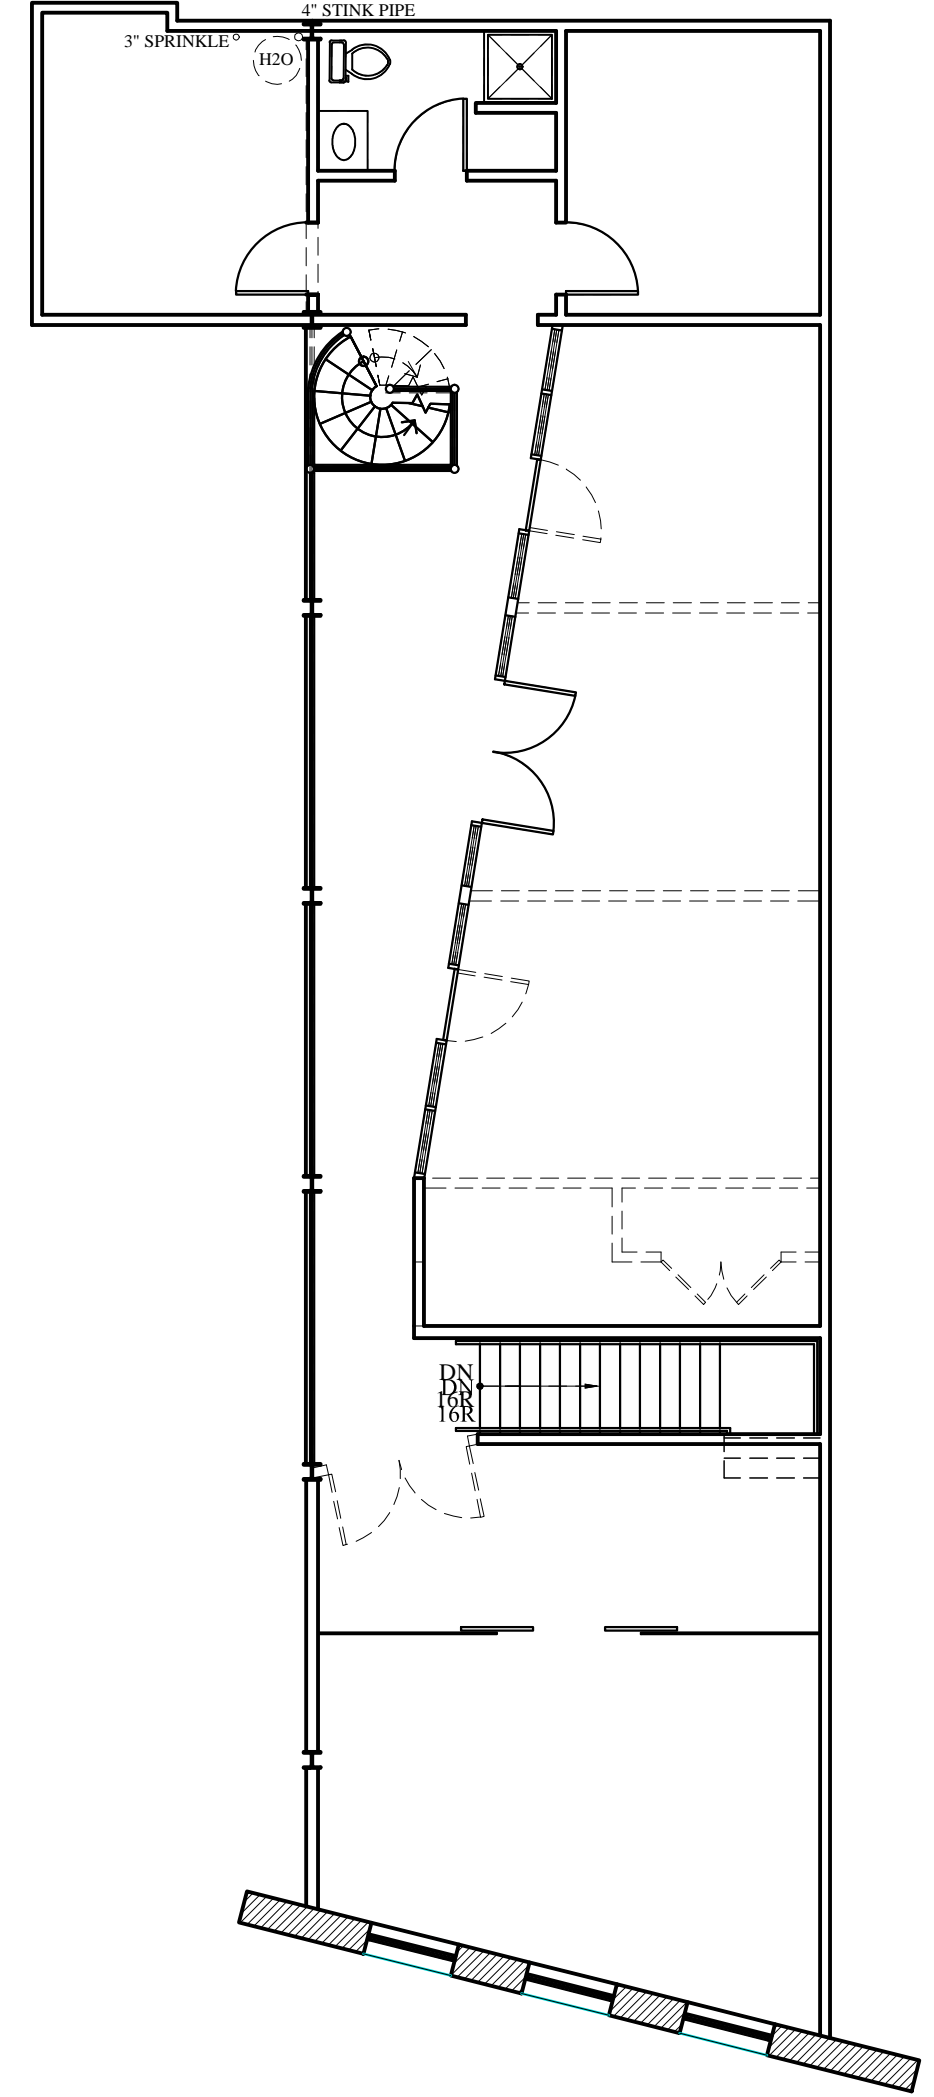

DEMOLITION FLOOR PLAN

1/8" = 1'-0"