


WALL LEGEND

EXISTING WALL	
NEW WALL	
BRICK WALL	
EXISTING WALL TO BE REMOVED	

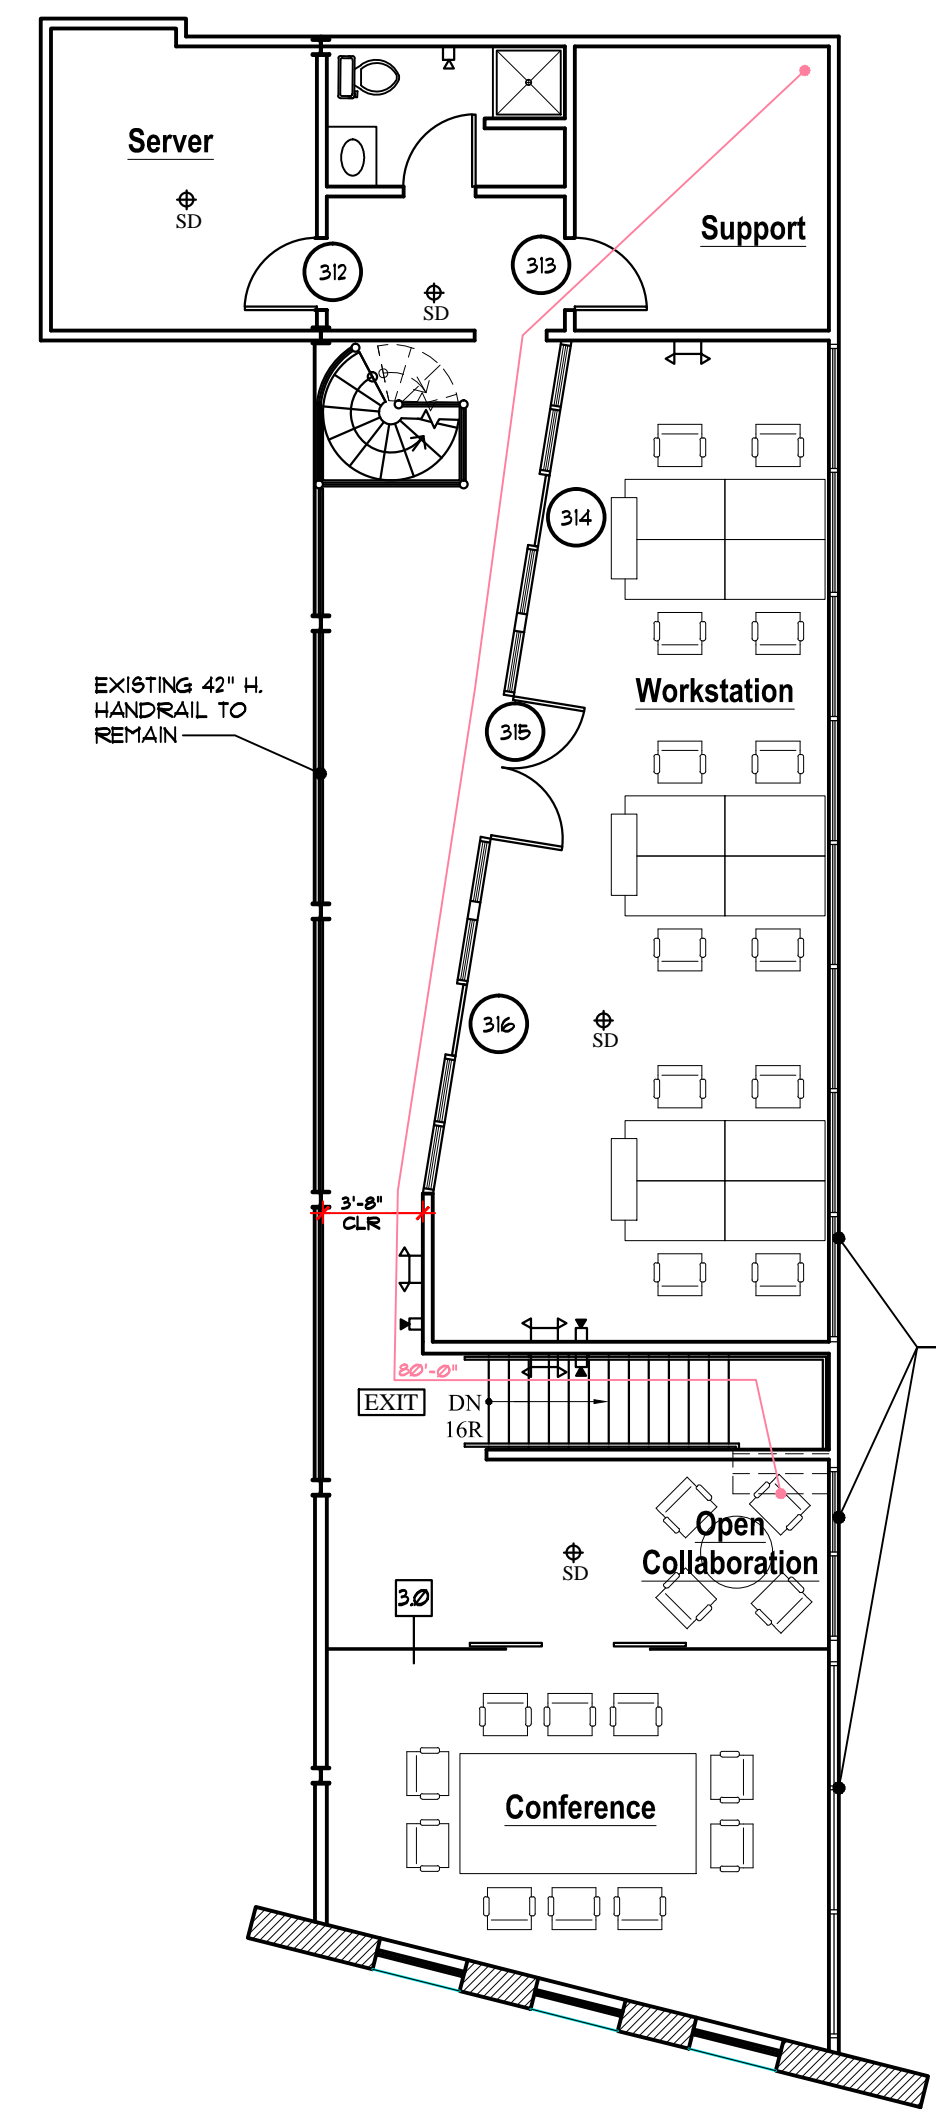

PROPOSED NEW PLAN- PHASE 2
1/8" = 1'-0"

COMMENCE WORK DECEMBER 01, 2016
9,622 SF

FOR PERMIT: 01-28-16

Interior Tenant Renovations:

PROPOSED NEW PLAN-PHASE 2

REVISIONS	DATE
	01-28-16
PROJECT	Publishers Deering House
DRAWN BY	JMcA
CHECK BY	MM

LIQUID
66 PEAL STREET
PORTLAND, MAINE 04101

A-1.4