

© 2013 RYAN SENATORE ARCHITECTURE

PORTLAND HUNT AND ALPINE CLUB
75 MARKET STREET
PORTLAND, MAINE



RYAN SENATORE
ARCHITECTURE
67 GRAY ROAD
GORHAM, MAINE 04038
207-650-6414
senatorearchitecture.com

CONSULTANTS:

REVISIONS:

DATE: MAY 9, 2013

PROJECT No.

DRAWN BY:


CHECKED BY: RJS

SCALE: AS NOTED


SHEET TITLE:

DETAILS


A3-0

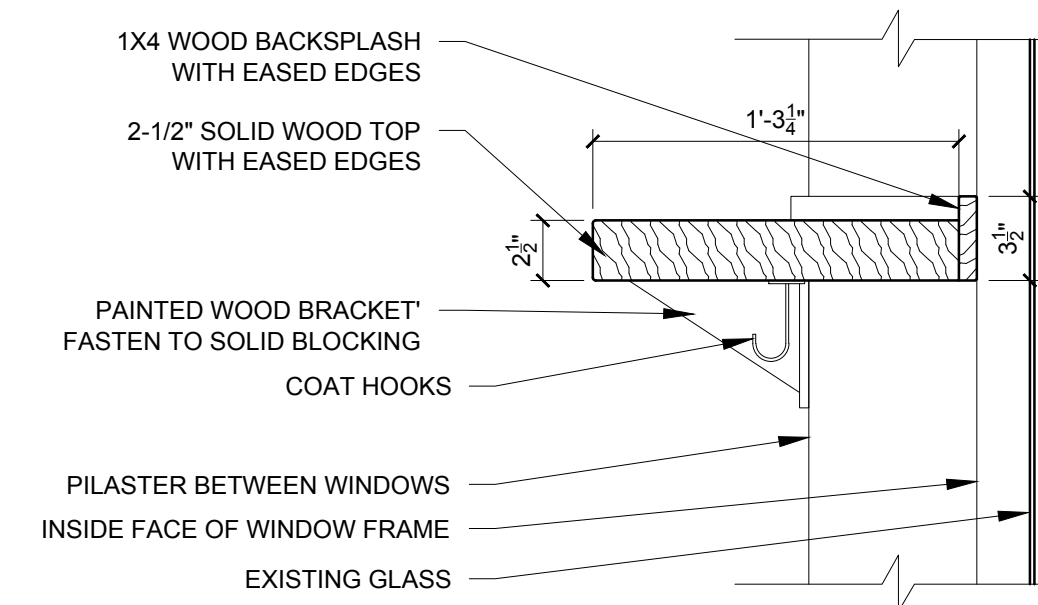


3 BAR AT WINDOWS - SECTION DETAIL
1/12" = 1'-0"

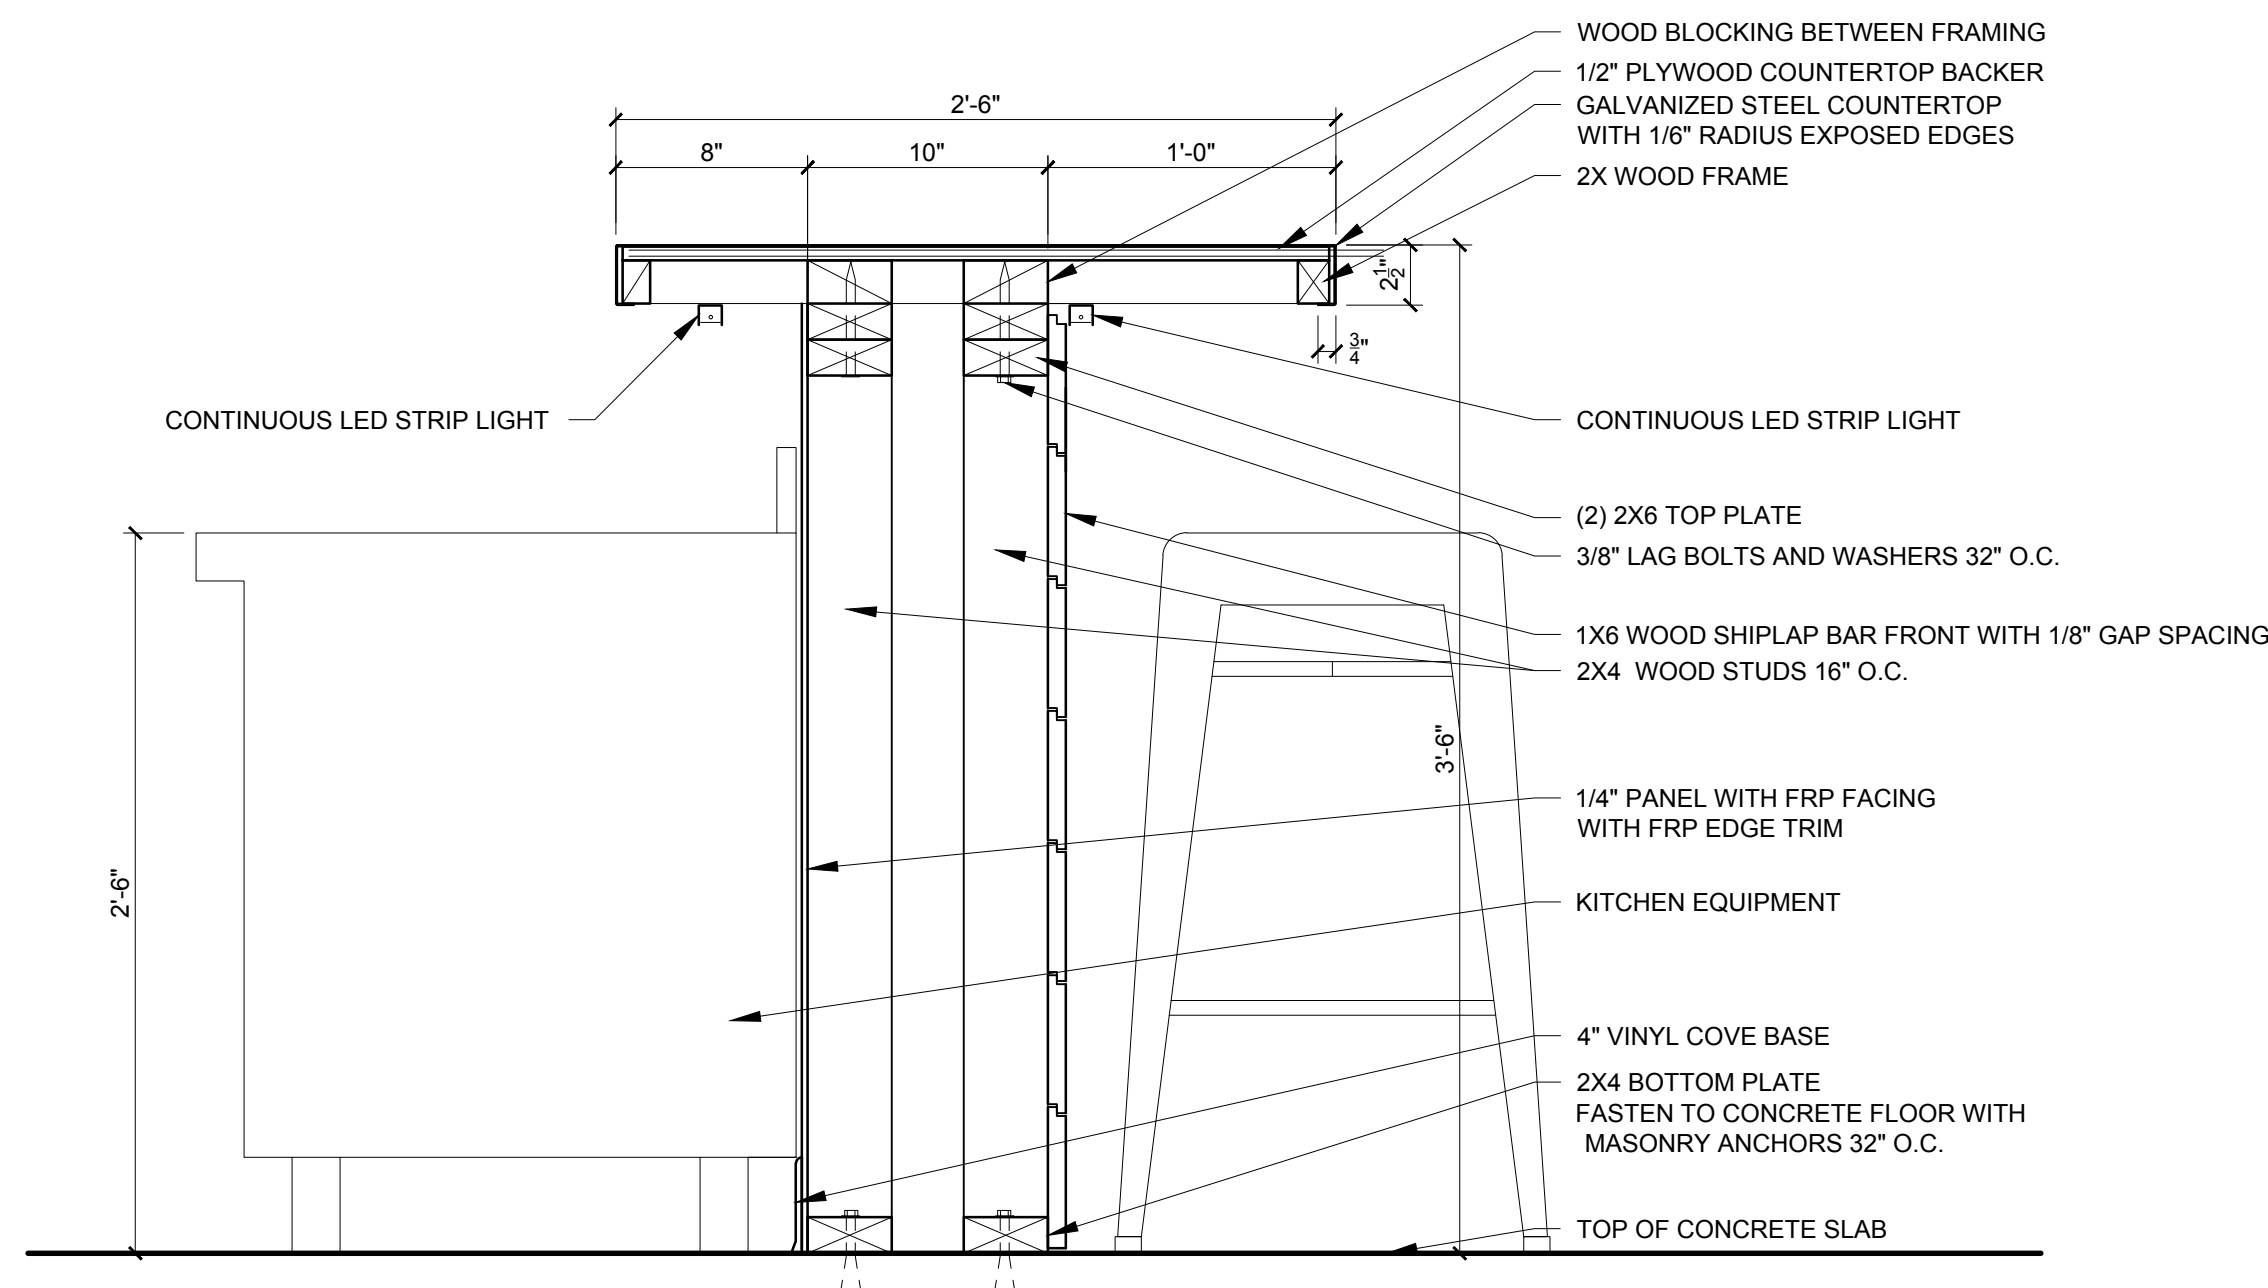


5 TYPICAL BAR DETAIL
1/12" = 1'-0"

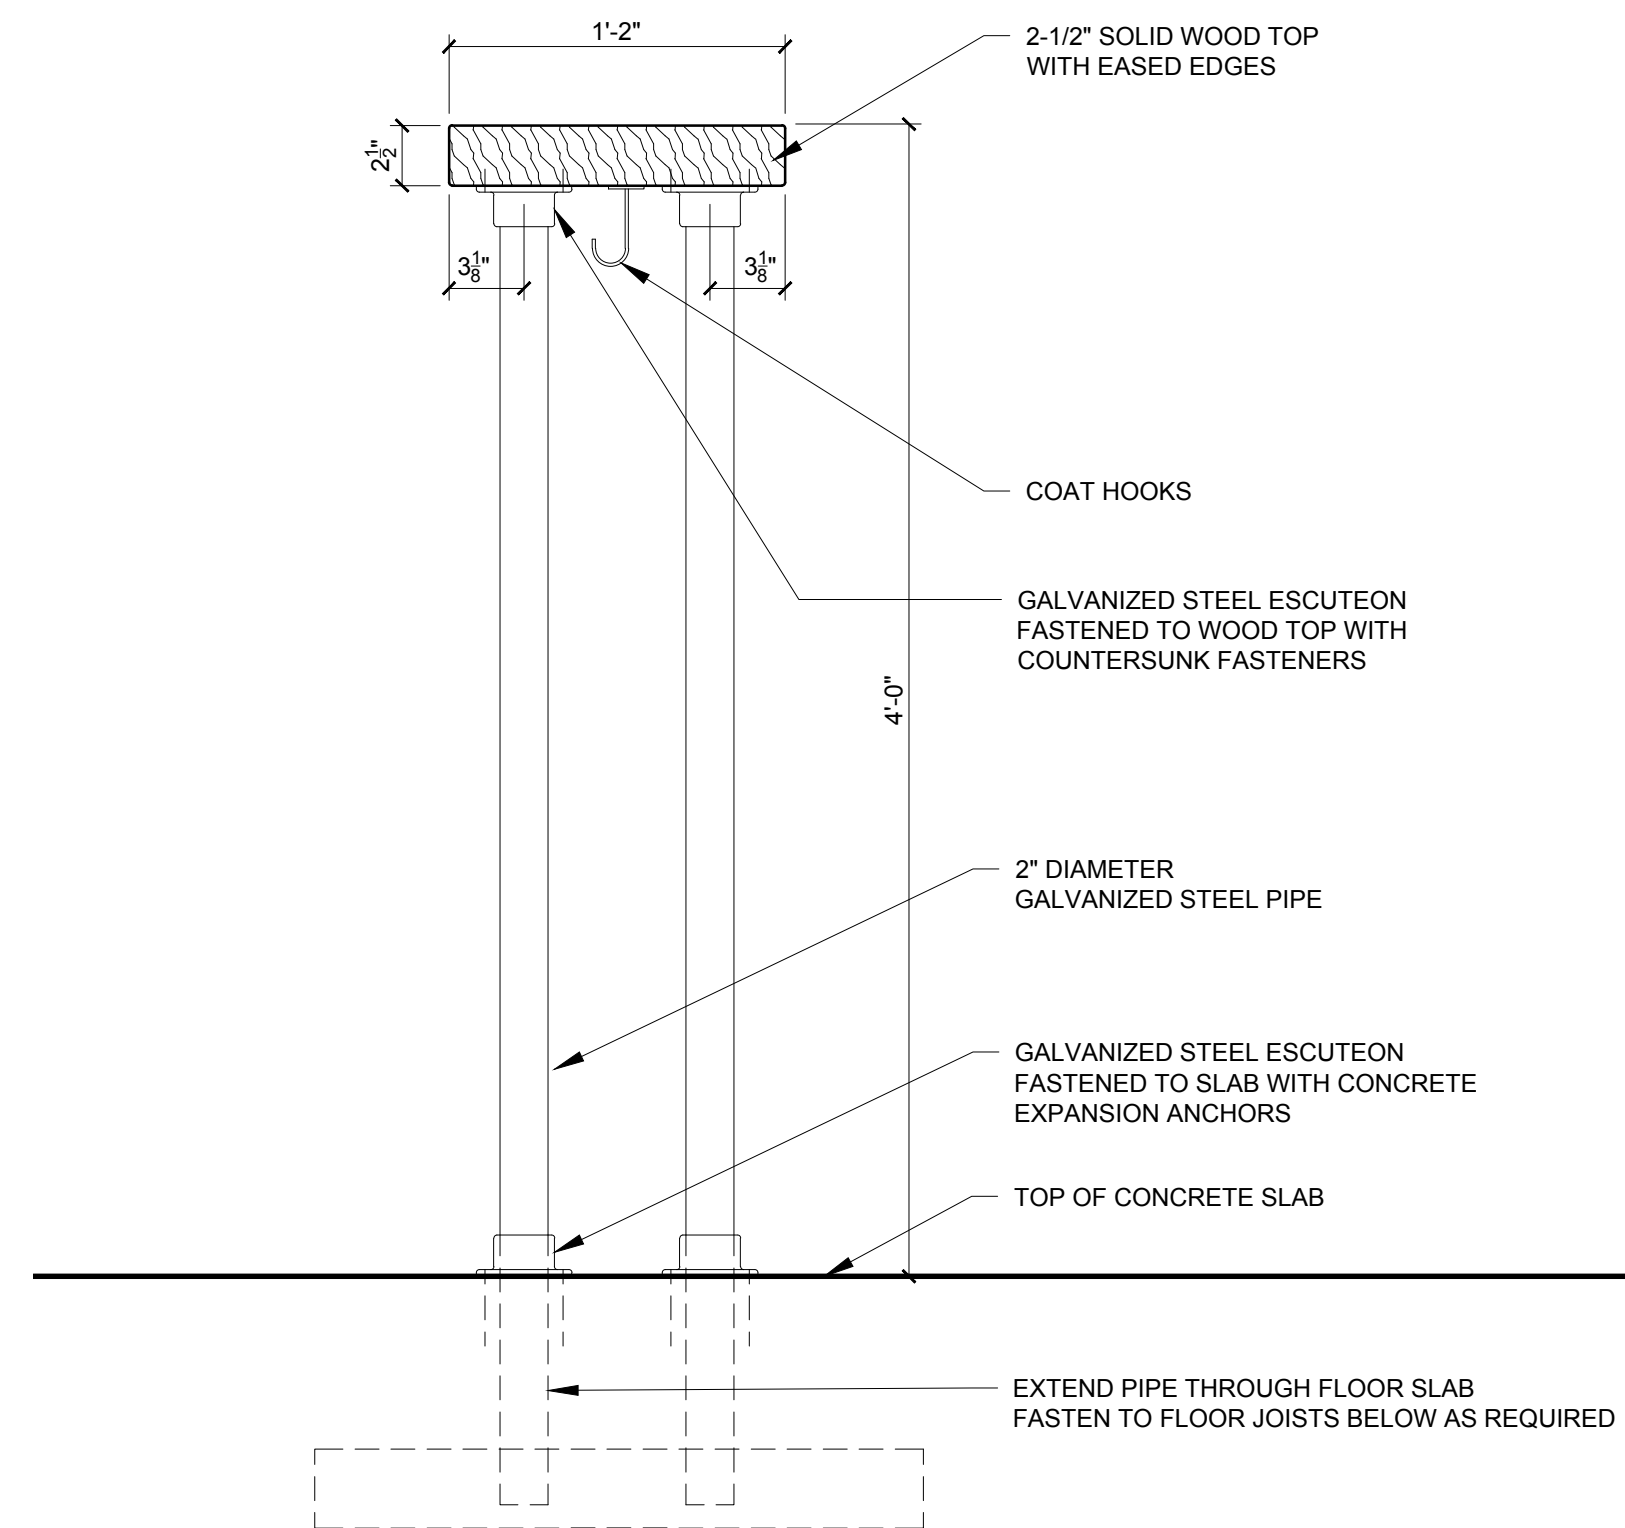

2 STAND-UP BAR SECTION DETAIL
1/12" = 1'-0"

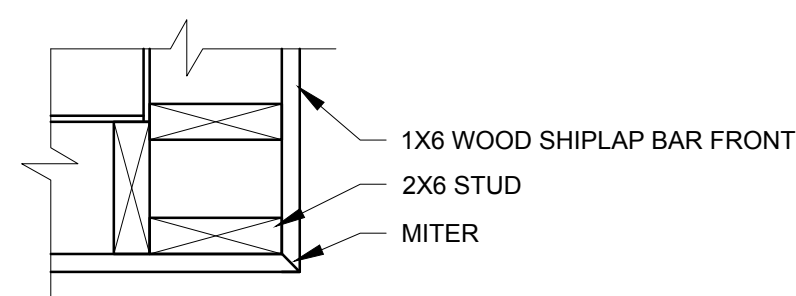

4 TYPICAL BAR OUTSIDE CORNER - PLAN DETAIL
1/12" = 1'-0"

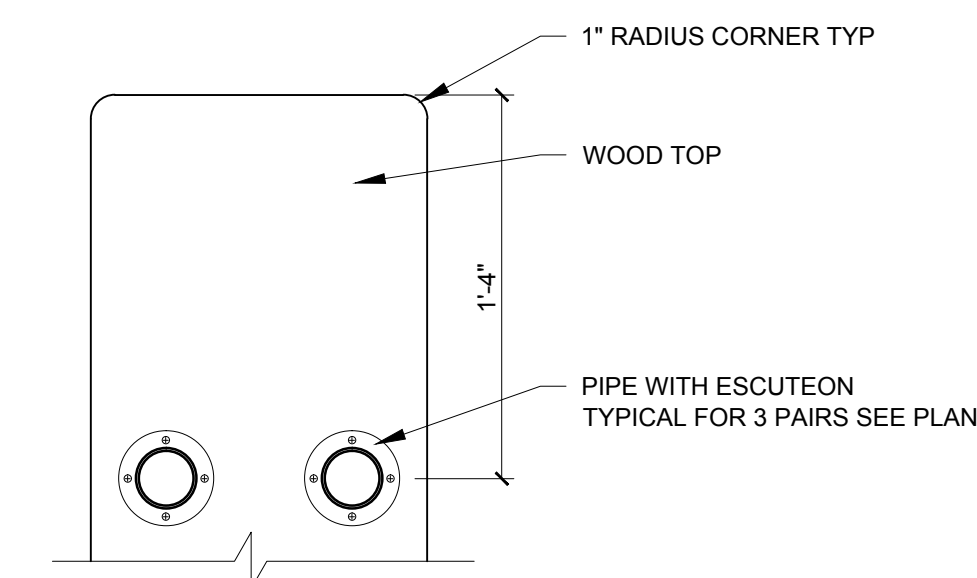

1 STAND-UP BAR END CAP PLAN DETAIL LOOKING UP FROM BELOW
1/12" = 1'-0"

