



1 FLOOR PLAN
1/8" = 1'-0"

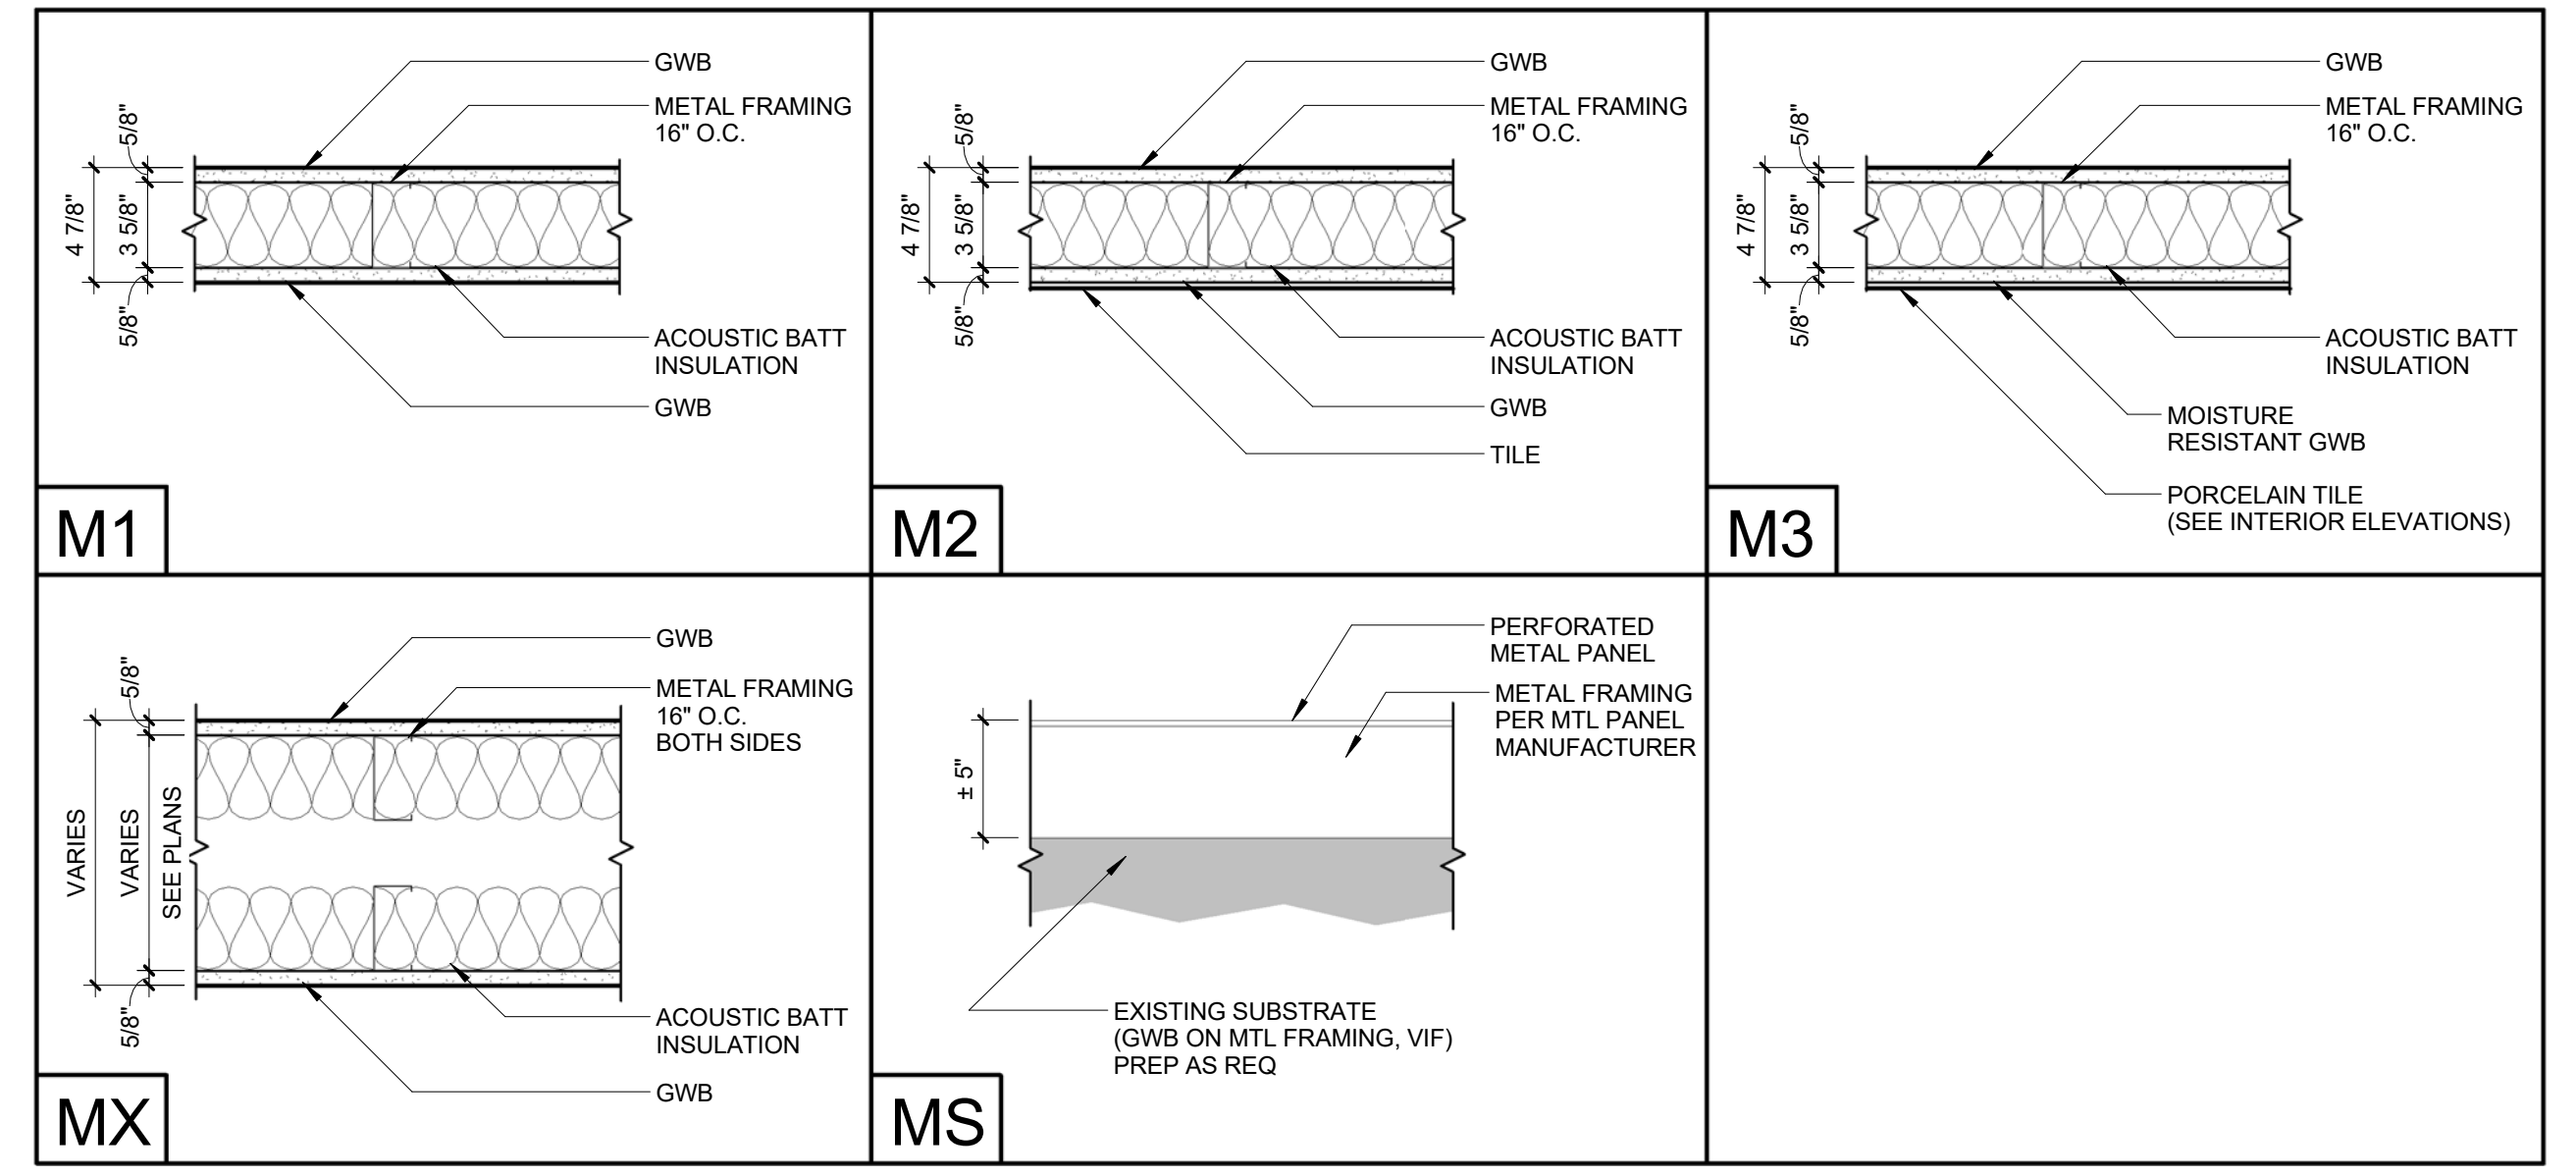


WALL TYPES
1 1/2" = 1'-0"

ELECTRICAL/LIGHTING/DATA LEGEND			
	DUPLEX OUTLET		SURFACE MOUNTED LIGHT FIXTURE
	DUPLEX OUTLET - GFI		RECESSED LIGHT FIXTURE
	240V OUTLET		WALL MOUNTED LIGHT FIXTURE
	2-GANG OUTLET		RETURN GRILLE
	SINGLE SWITCH		SUPPLY DIFFUSER
	3 OR 4-WAY SWITCH		UNDER-CABINET LIGHT FIXTURE
	STRUCTURED WIRING OUTLET: 2X CAT6		PENDANT LIGHT FIXTURE
	FLOOR OUTLET, DUPLEX POWER, QUADPLEX CAT6		COVE LIGHT FIXTURE OWNER FURNISHED
	EXIT SIGN & EMERGENCY LIGHT		4x48" RECESSED LED LIGHT

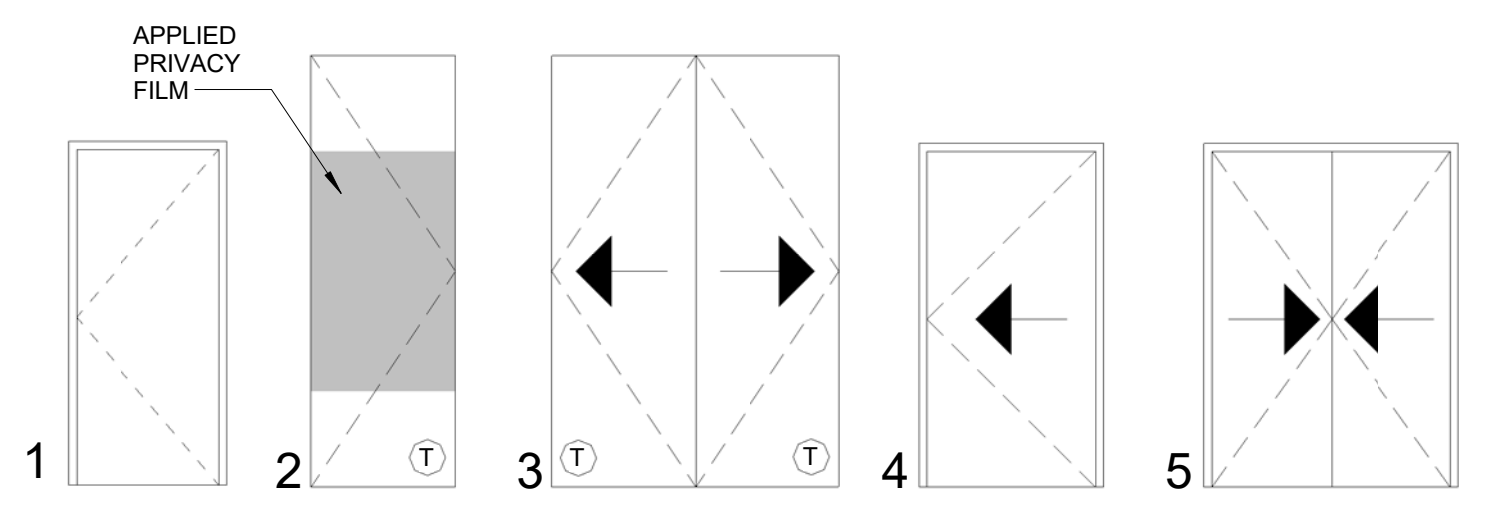


DOOR LEGEND
1/4" = 1'-0"

DOOR SCHEDULE									
Mark	Type	Door Material	Width	Height	Operation	Hardware	Frame Type	Frame Material	Comments
101A	1	Wood	3'-0"	7'-0"	HINGED			HM	
102A	2	Glass	3'-0"	9'-0"	PIVOT			N/A	FRAMELESS GLASS
103A	3	Glass	6'-0"	9'-0"	SLIDING			N/A	FRAMELESS GLASS, PAIR
104A	7	Wood	3'-6"	7'-0"	POCKET			HM	POCKET, CARD READER
105A	1 SIM	Wood	3'-6"	7'-0"	HINGED			HM	
112A	5	Wood	5'-0"	7'-0"	SLIDING			WD	BIPARTING
115A	1	Wood	3'-0"	7'-0"	HINGED			HM	
115B	1	Wood	3'-0"	7'-0"	HINGED			HM	

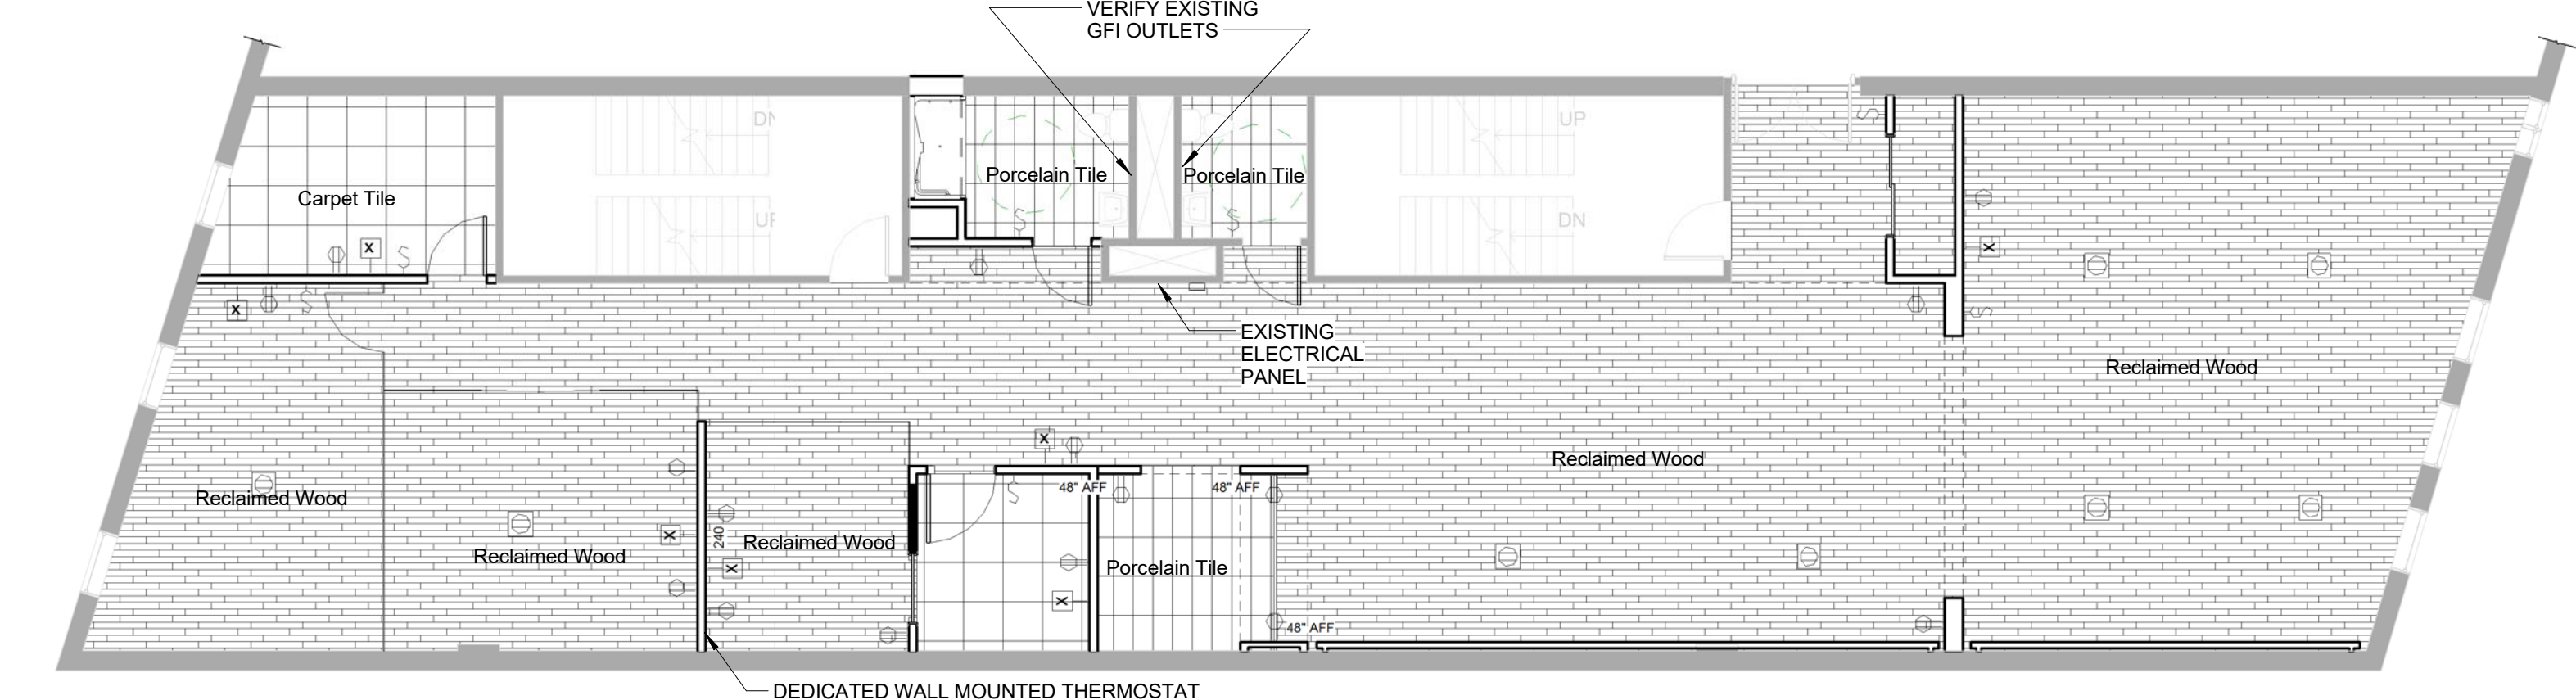

2 FINISH, POWER, & DATA FLOOR PLAN
1/8" = 1'-0"

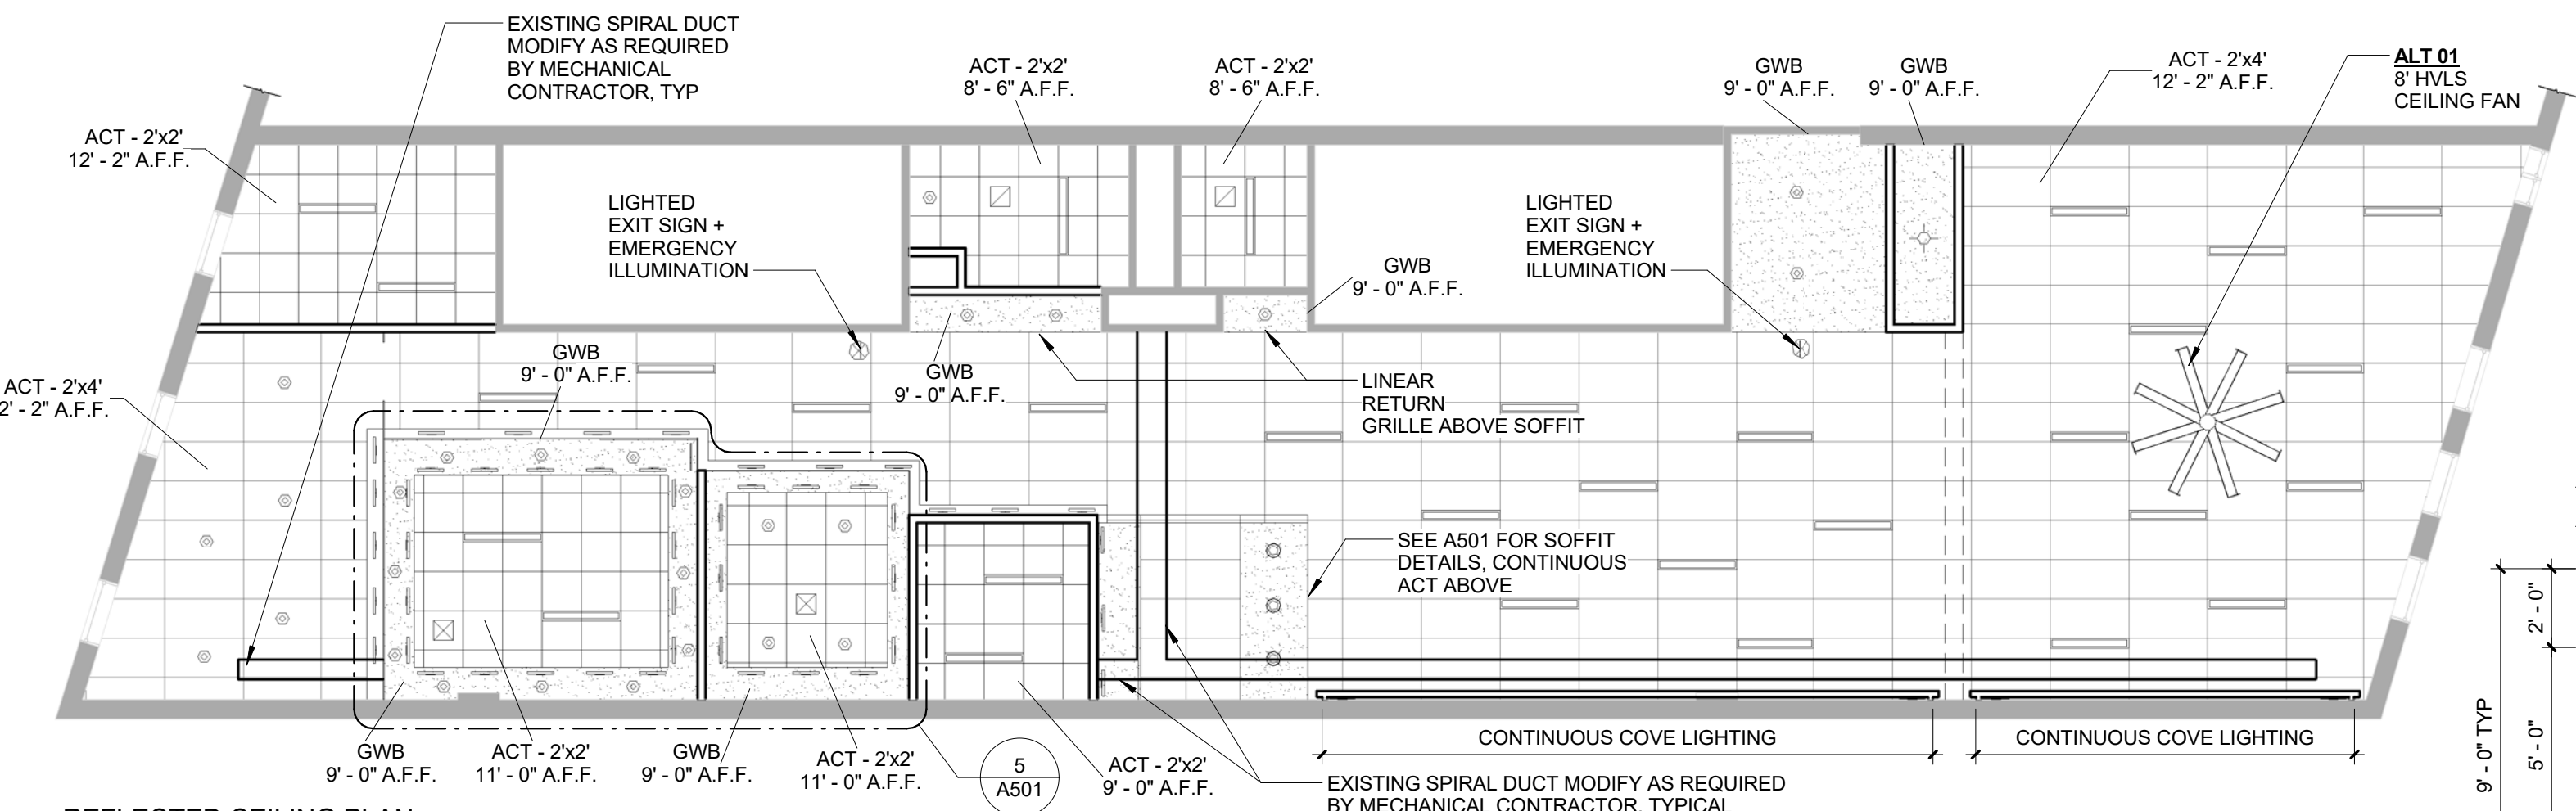


3 REFLECTED CEILING PLAN
1/8" = 1'-0"


FINISH SCHEDULE									
ROOM	NAME	FLOOR	BASE	WALL FINISH			CEILING	NOTES	
				NORTH	EAST	SOUTH			
101	EDITTING	CARPET TILE	RESILIENT	PNT	PNT	GWB/PNT	PNT	ACT	
102	CONFERENCE	WOVEN VINYL	WOOD	GWB/PNT	GLASS/GWB/PNT	GWB/PNT	PNT	GWB	
103	OFFICE	WOVEN VINYL	WOOD	GLASS/GWB/PNT	GLASS	GWB/PNT	GWB		
104	SERVER	WOVEN VINYL	WOOD	GLASS/GWB/PNT	GWB	GWB/PNT	GWB		
105	STORAGE	CARPET TILE	RESILIENT	GWB/PNT	GWB/PNT	GWB/PNT	ACT		
106	KITCHNETTE	PORCELAIN TILE	WOOD	GWB/PNT	GWB/PNT	TILE/PNT	ACT		
107	CORRIDOR	RECLAIMED WOOD	WOOD	PNT	-	GLASS/GWB/PAINT	ACT		
108	LOUNGE	RECLAIMED WOOD	WOOD	PNT	GWB/PNT	MTL PANEL/BRICK VENEER/PNT	ACT		
109	OPEN SPACE	RECLAIMED WOOD	WOOD	PNT	GWB/PNT	MTL PANEL/BRICK VENEER/PNT	ACT		
110	ENTRY	RECLAIMED WOOD	WOOD	PNT	GWB/PNT	-	ACT		
111	WORK AREA	RECLAIMED WOOD	WOOD	PNT	PNT	BRICK VENEER/GWB/PNT	ACT		
112	CLOSET	RECLAIMED WOOD	RESILIENT	GWB/PNT	GWB/PNT	TILE/PNT	GWB		
114	TOLIET	PORCELAIN TILE	PORCELAIN TILE	TILE/PNT	TILE/PNT	TILE/PNT	ACT		
115	TOLIET & SHOWER	PORCELAIN TILE	PORCELAIN TILE	TILE/GWB/PNT	TILE/PNT	GWB/PNT	ACT		
ST01	STAIR	ETR	ETR	ETR	ETR	ETR	ETR	EXISTING TO REMAIN	
ST02	STAIR	ETR	ETR	ETR	ETR	ETR	ETR	EXISTING TO REMAIN	

GENERAL NOTES


- BUILDER TO VERIFY DIMENSIONS IN FIELD.
- ANNOTATED DIMENSIONS TO FACE OF FRAMING UNLESS NOTED OTHERWISE.
- PATCH AND PAINT WHERE REQUIRED, TYPICAL.
- PAINT EXPOSED SPRINKLER PIPING TO MATCH CEILING FINISH. VERIFY FIRE PROTECTION SPRINKLER PROVIDES COVERAGE IN COMPLIANCE WITH APPLICABLE CODES AND REGULATIONS. MODIFY EXISTING SPRINKLER AS REQUIRED.
- RELOCATED AND NEW DEVICES TO BE INSTALLED PER REQUIREMENTS OF APPLICABLE CODES AND REGULATIONS. VERIFY COMPLIANCE OF EXISTING DEVICES TO REMAIN PER SAID CODES AND REGULATIONS.
- COORDINATE FINAL LOCATIONS OF ELECTRICAL AND DATA SERVICE OUTLET LOCATIONS WITH OWNER.
- LIGHT FIXTURES TO BE LED LUMINAIRES.
- DOCUMENTS ARE PREPARED TO "PLAN NORTH." NOTE "PLAN NORTH" VARIES FROM TRUE AND MAGNETIC NORTH.
- MECHANICAL, PLUMBING, AND ELECTRICAL TO BE PROVIDED PER APPLICABLE CODES. CONTRACTOR IS TO SEEK APPLICABLE PLUMBING AND ELECTRICAL PERMITS AS REQUIRED BY AUTHORITIES HAVING JURISDICTION.
- PROVIDE LIGHT FIXTURES WITH LED LAMPING, TYPICAL.
- CONTRACTOR/GLAZIER TO COORDINATE ACTUAL DIMENSIONS OF FRAMELESS GLASS PARTITION.

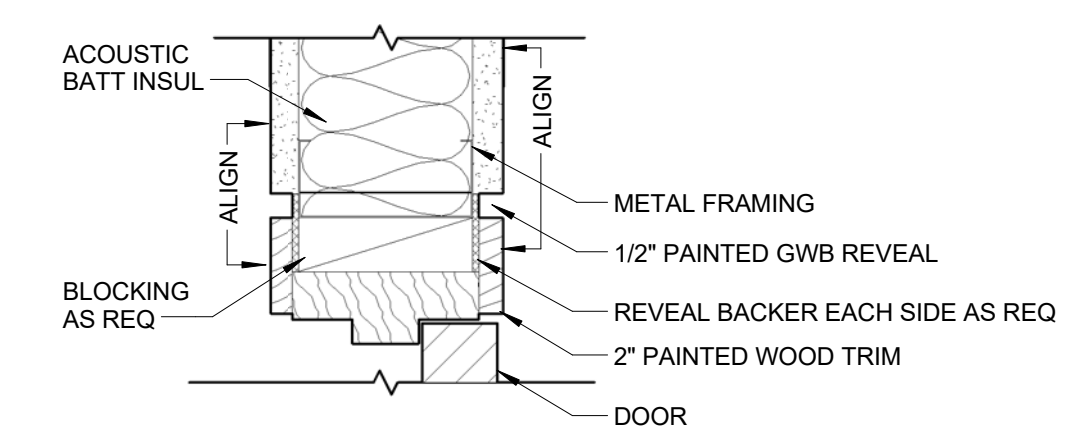


9 DOOR HEAD & JAMB DETAIL, TYPICAL
3" = 1'-0"

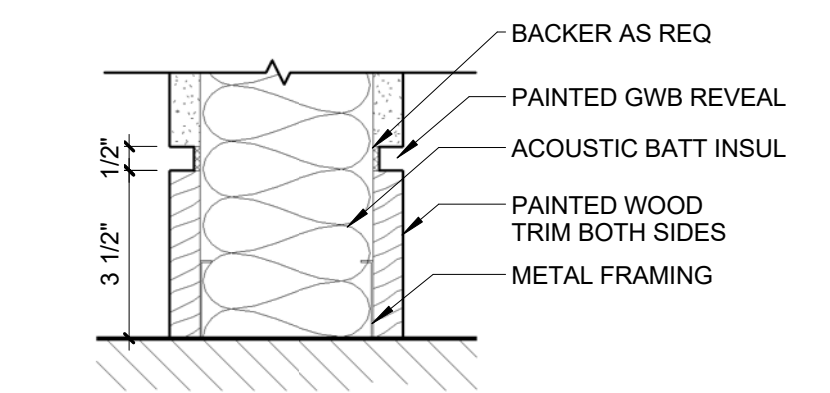


10 WALL BASE DETAIL, TYPICAL
3" = 1'-0"

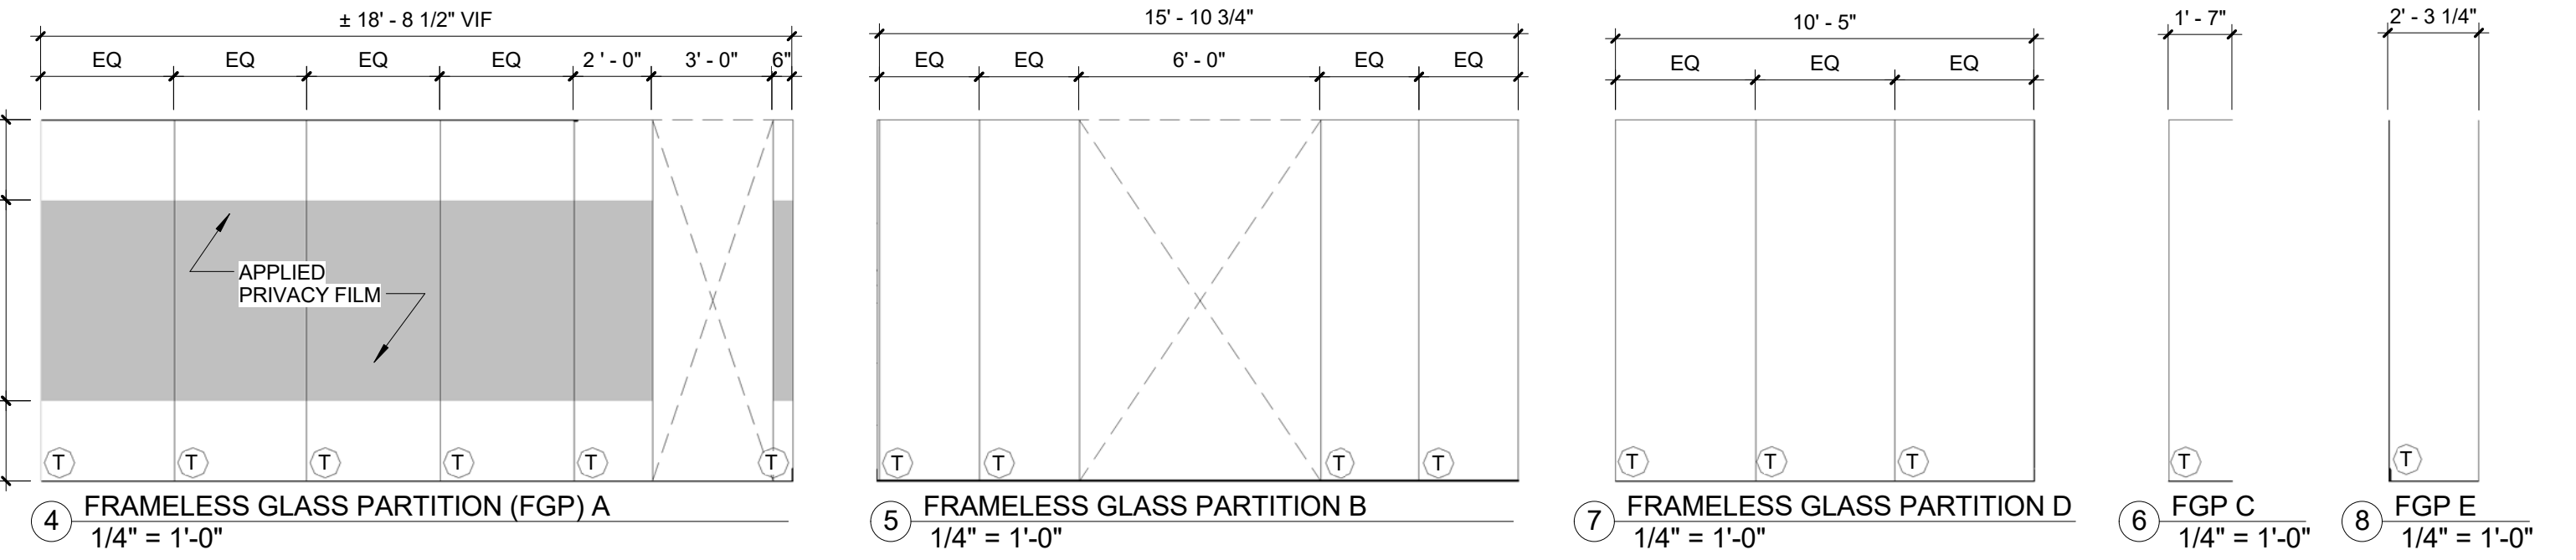


4 FRAMELESS GLASS PARTITION (FGP) A
1/4" = 1'-0"

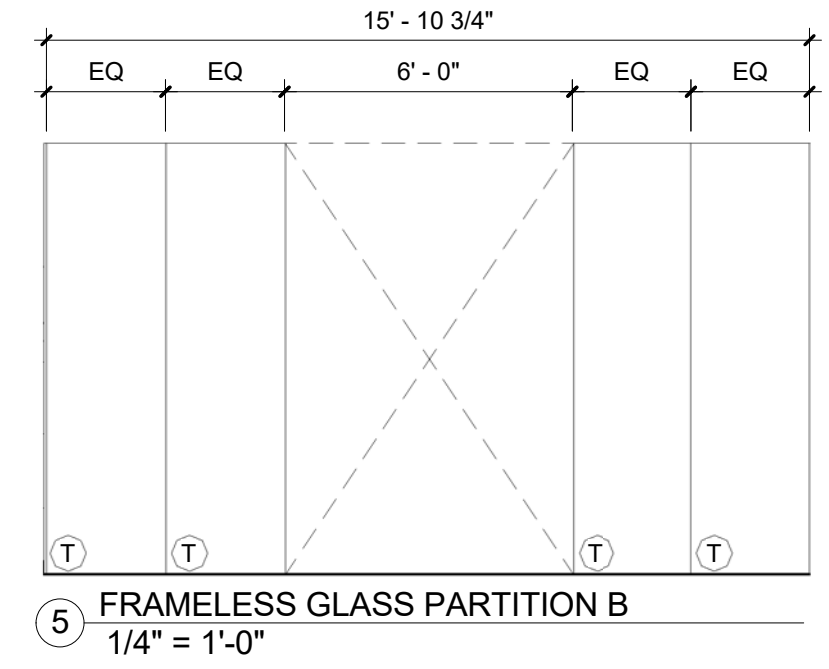


5 FRAMELESS GLASS PARTITION B
1/4" = 1'-0"

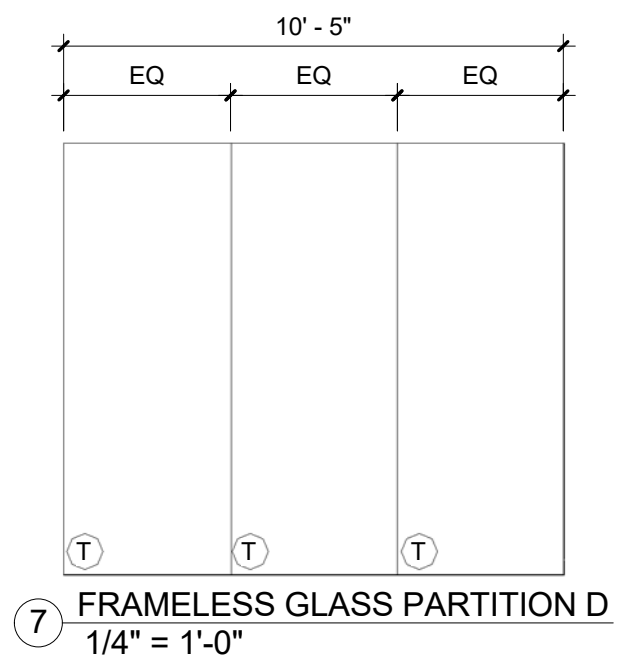

7 FRAMELESS GLASS PARTITION D
1/4" = 1'-0"

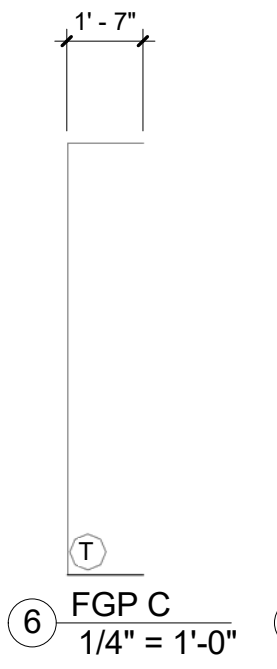

6 FGP C
1/4" = 1'-0"

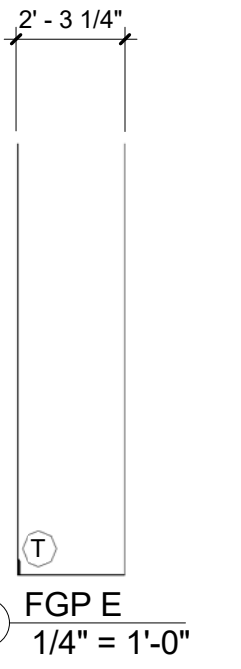

8 FGP E
1/4" = 1'-0"

