




1 TOILET & SHOWER ENLARGED PLAN  
1/2" = 1'-0"

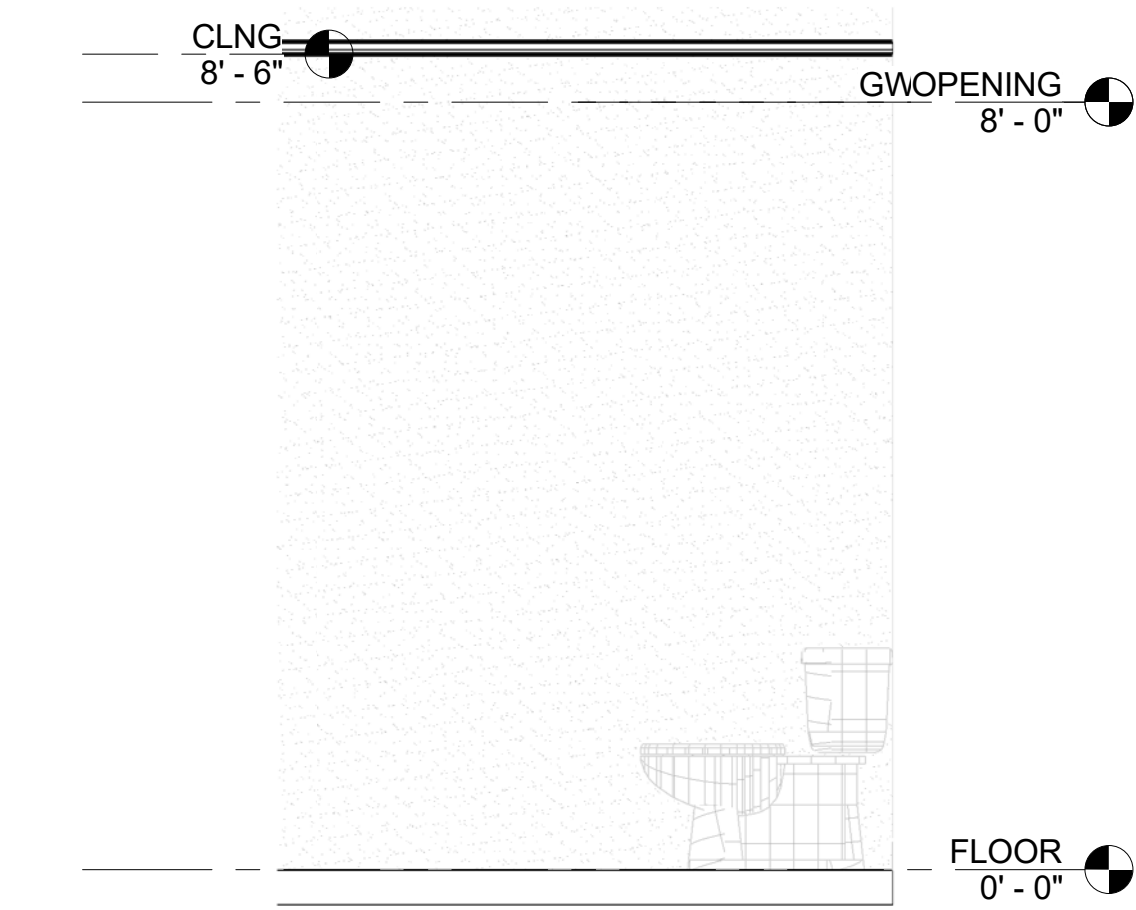


9 TOILET & SHOWER ELEVATION - NORTH  
1/2" = 1'-0"

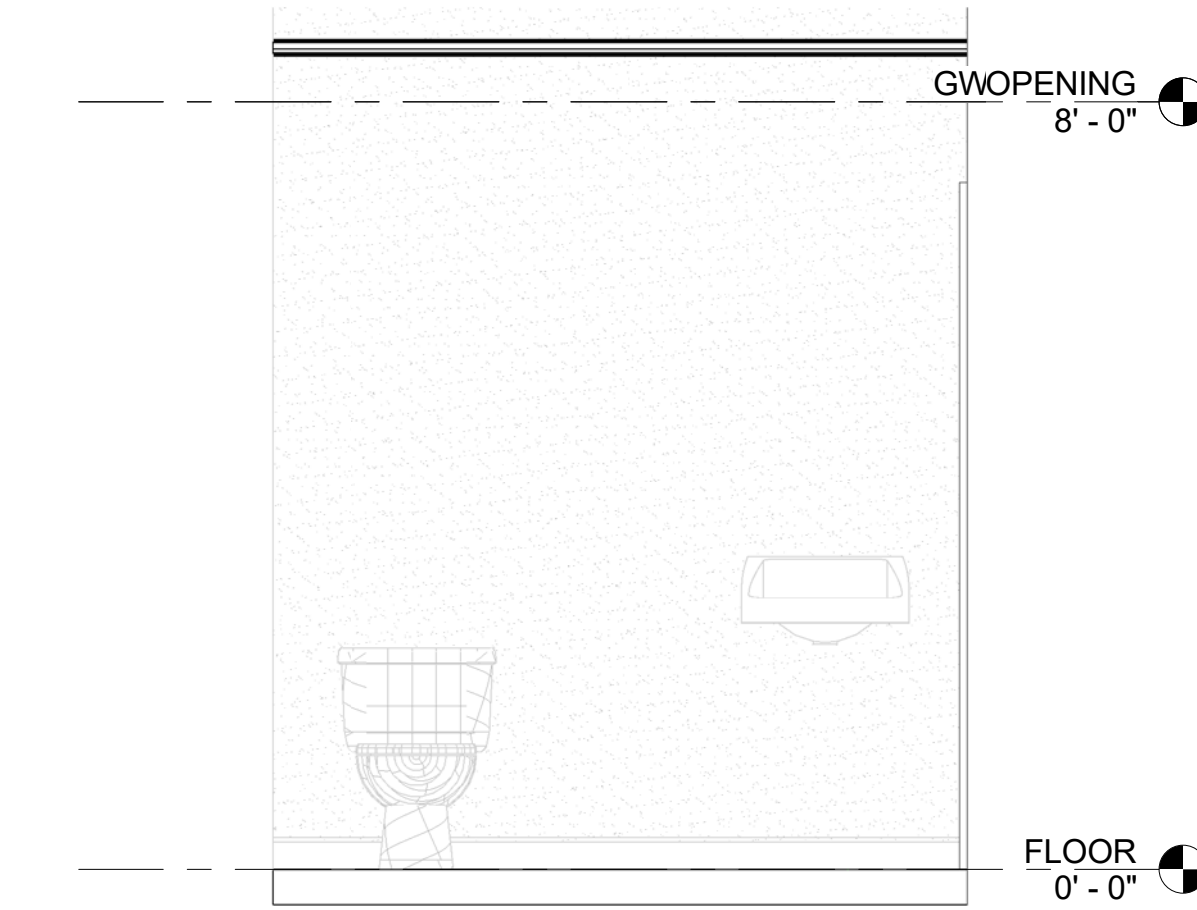


10 TOILET & SHOWER ELEVATION - EAST  
1/2" = 1'-0"

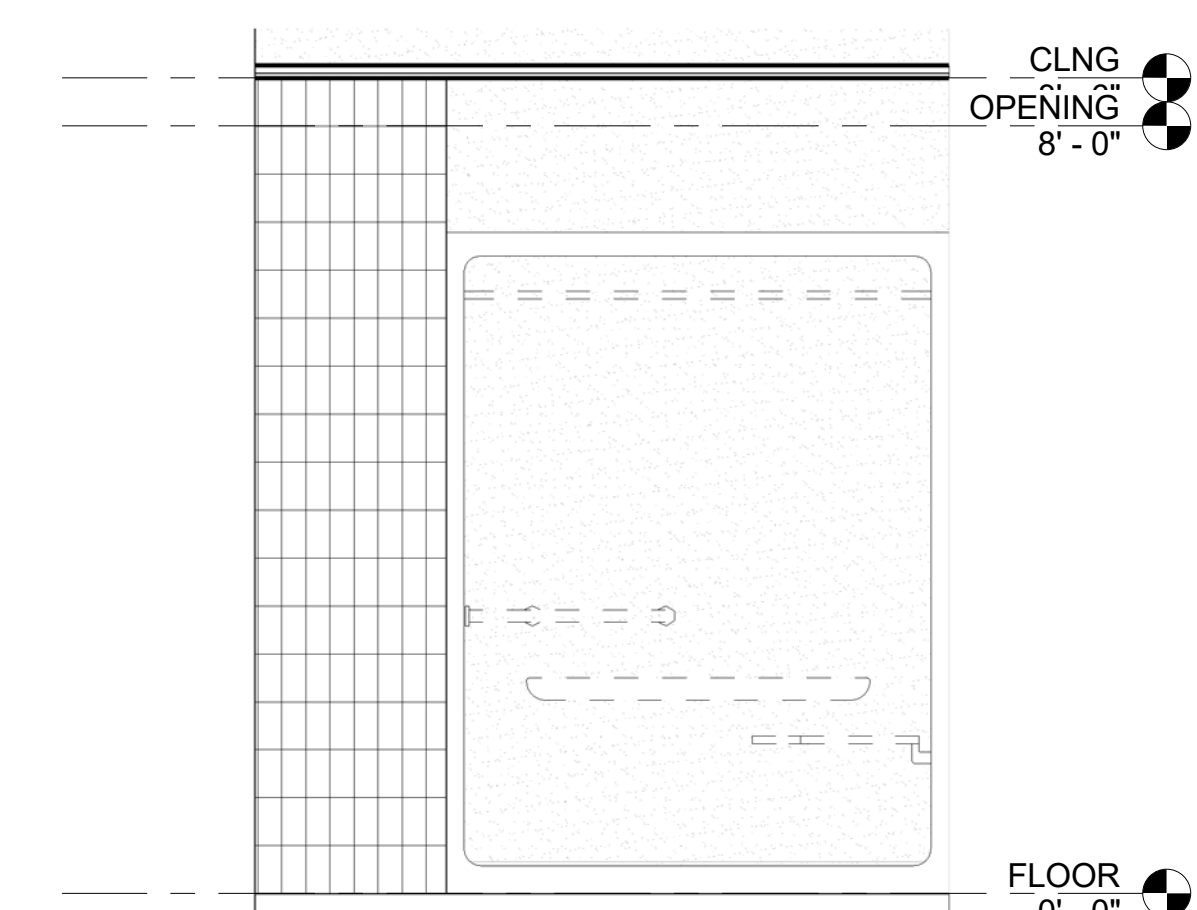


11 TOILET & SHOWER ELEVATION - WEST  
1/2" = 1'-0"

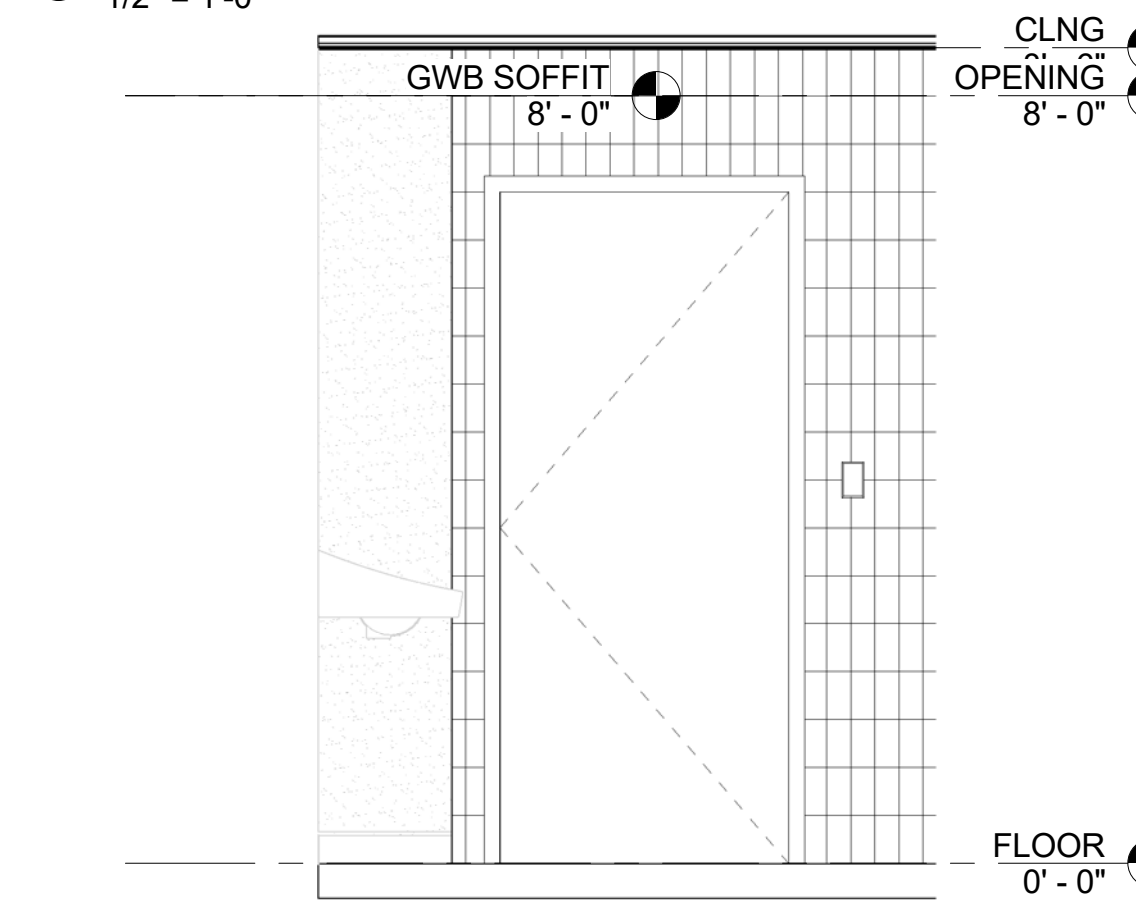


12 TOILET & SHOWER ELEVATION - SOUTH  
1/2" = 1'-0"

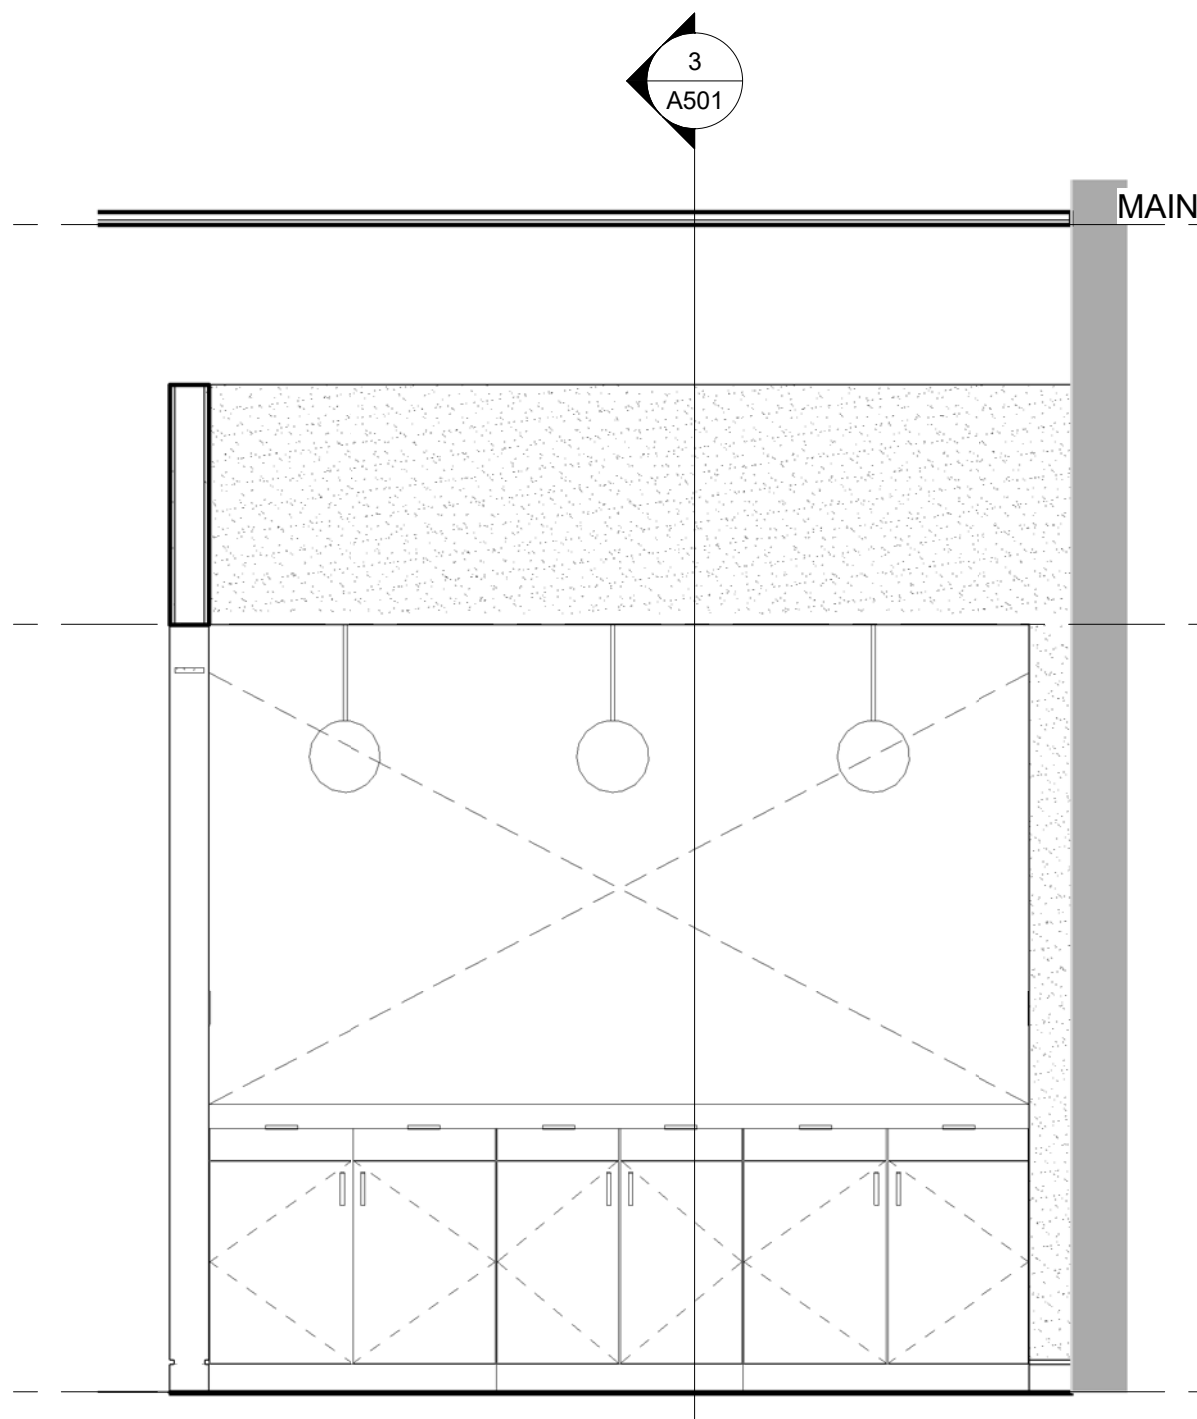


2 KITCHENETTE ENLARGED PLAN  
1/2" = 1'-0"

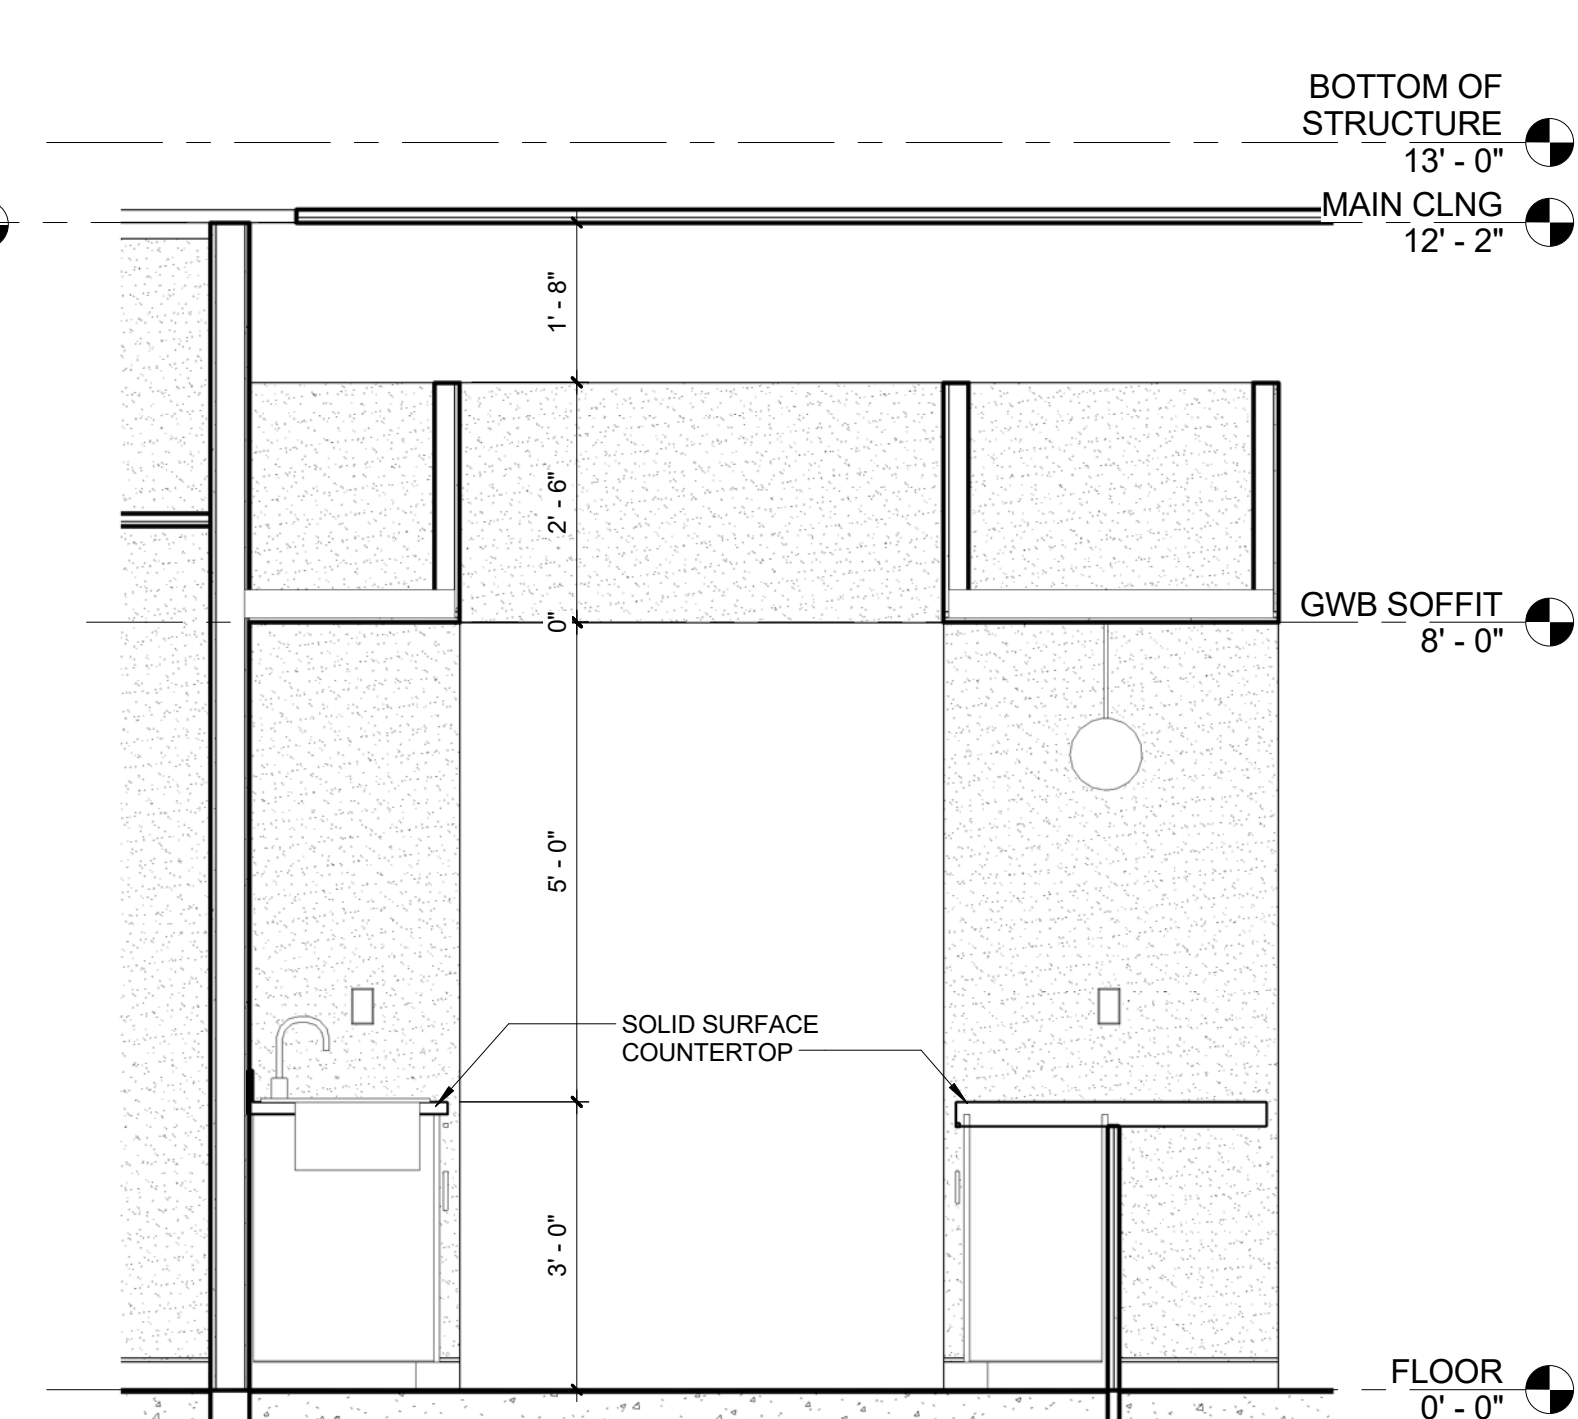


3 KITCHENETTE SECTION  
1/2" = 1'-0"

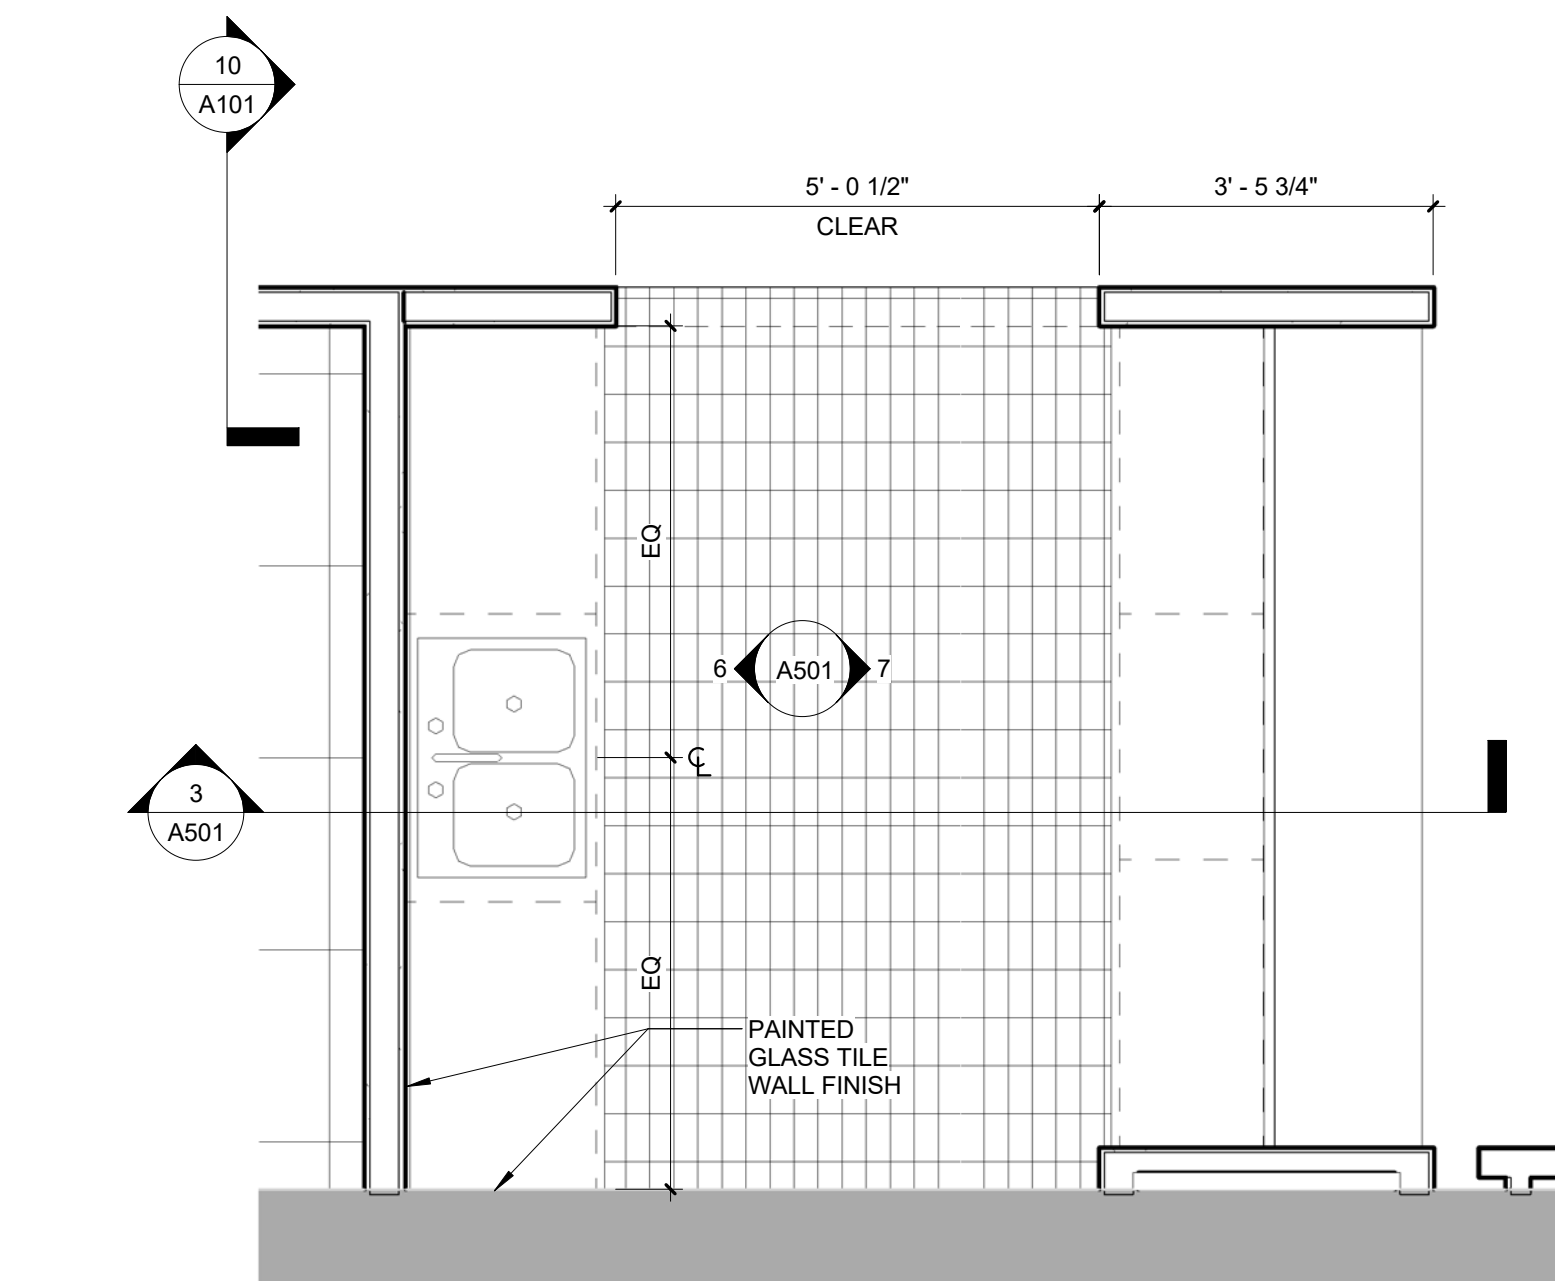


6 KITCHENETTE ELEVATION - WEST  
1/2" = 1'-0"

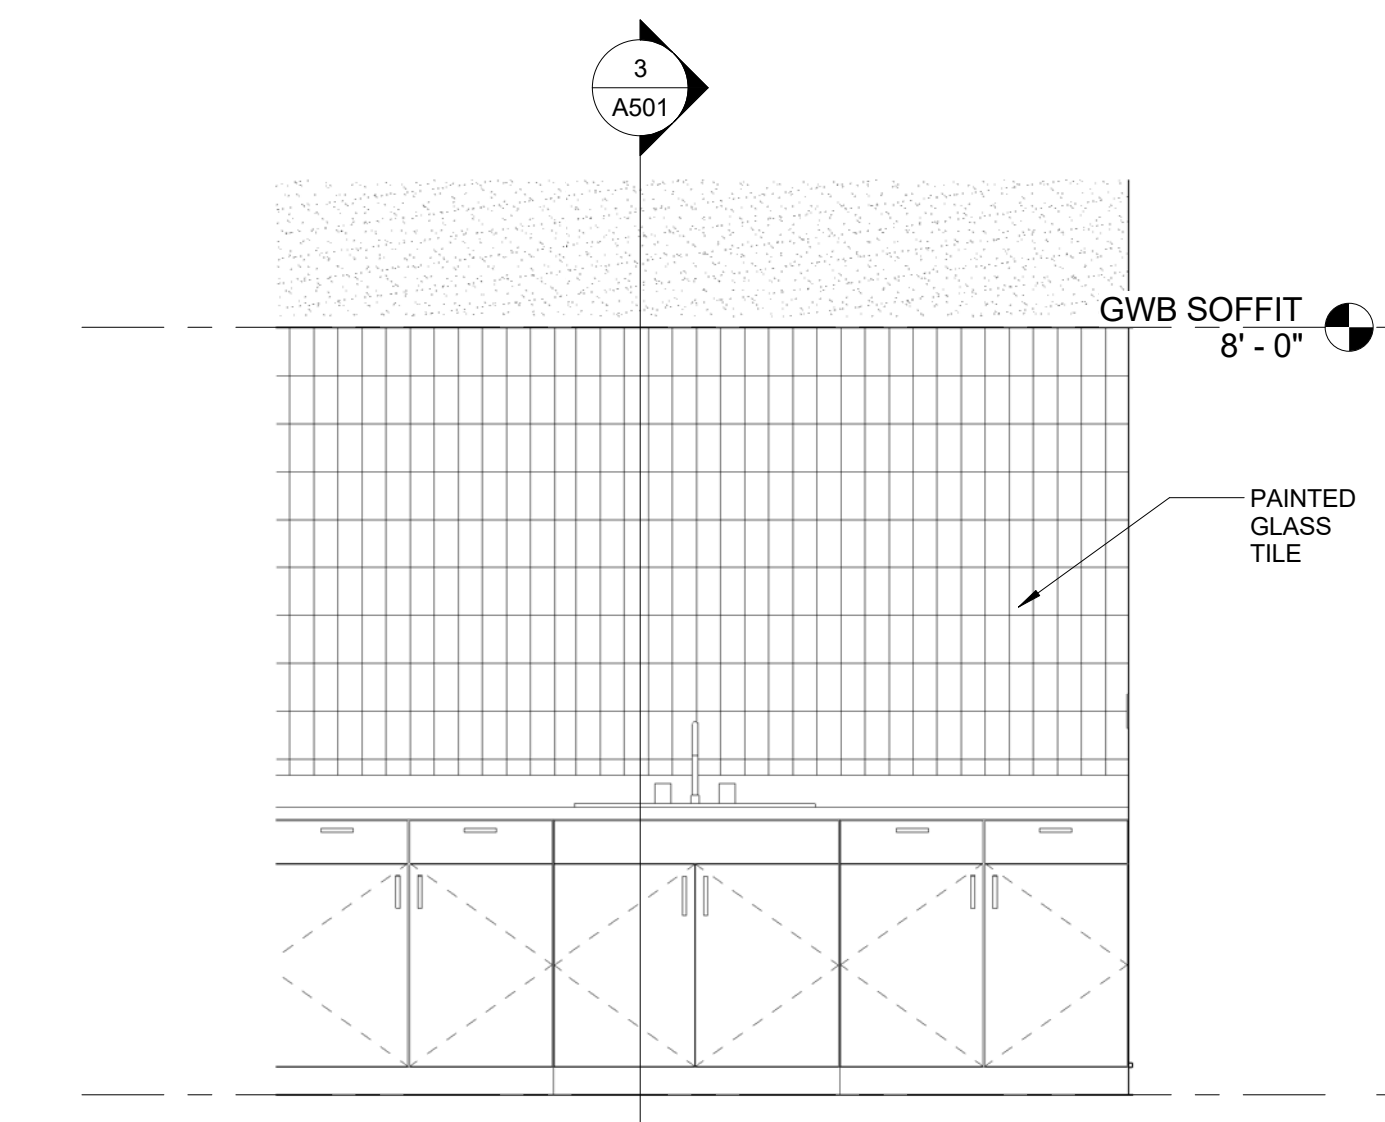


7 KITCHENETTE ELEVATION - EAST  
1/2" = 1'-0"

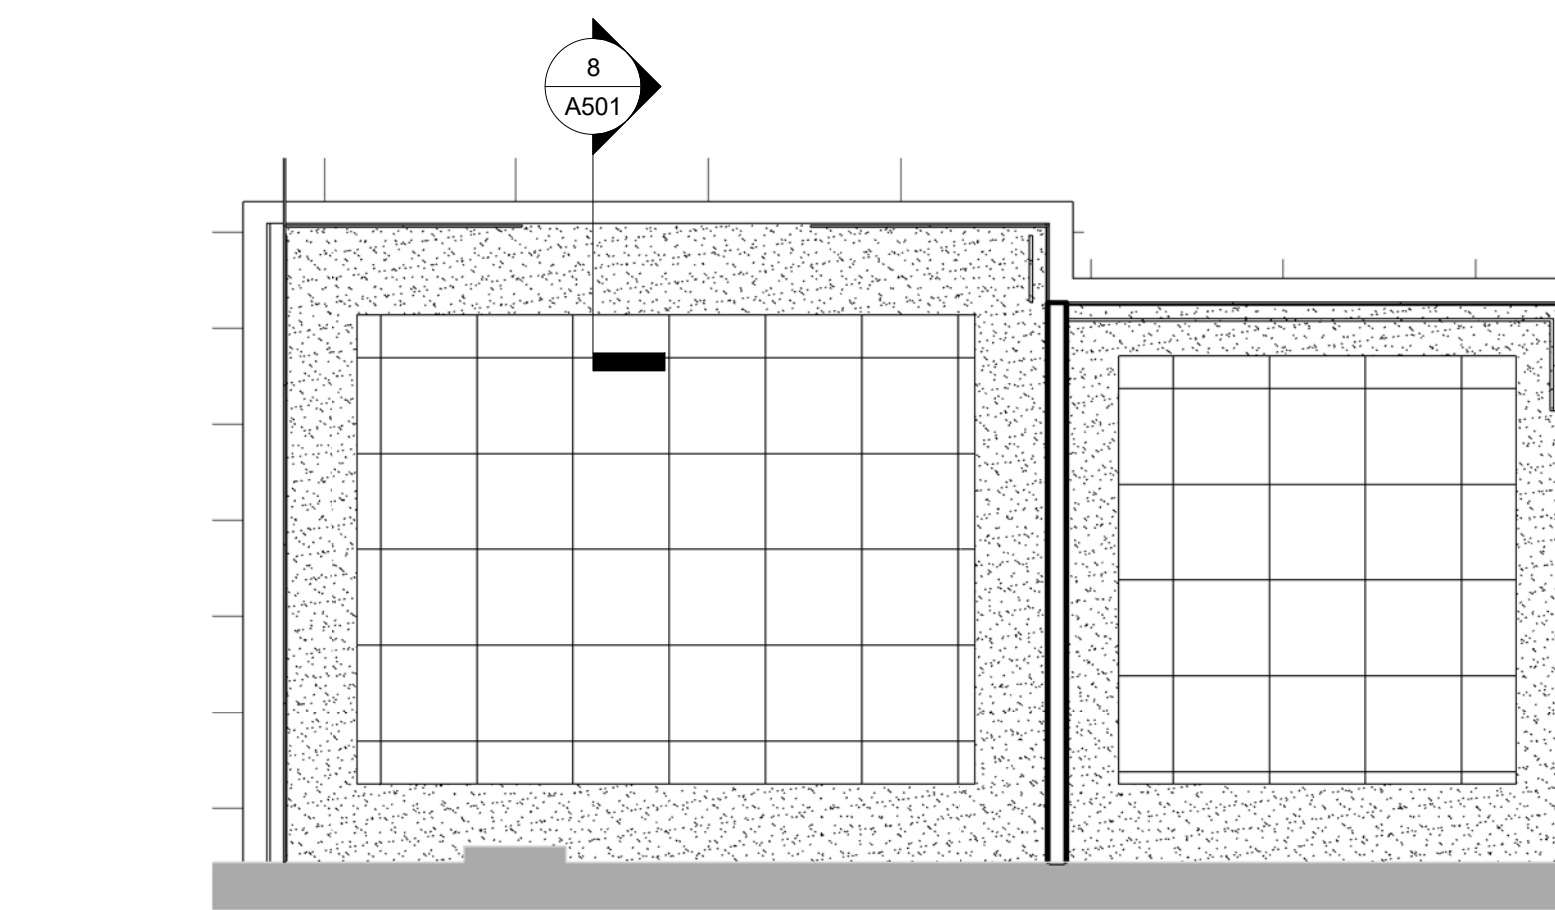

5 ENLARGED PLAN - SOFFIT  
1/4" = 1'-0"

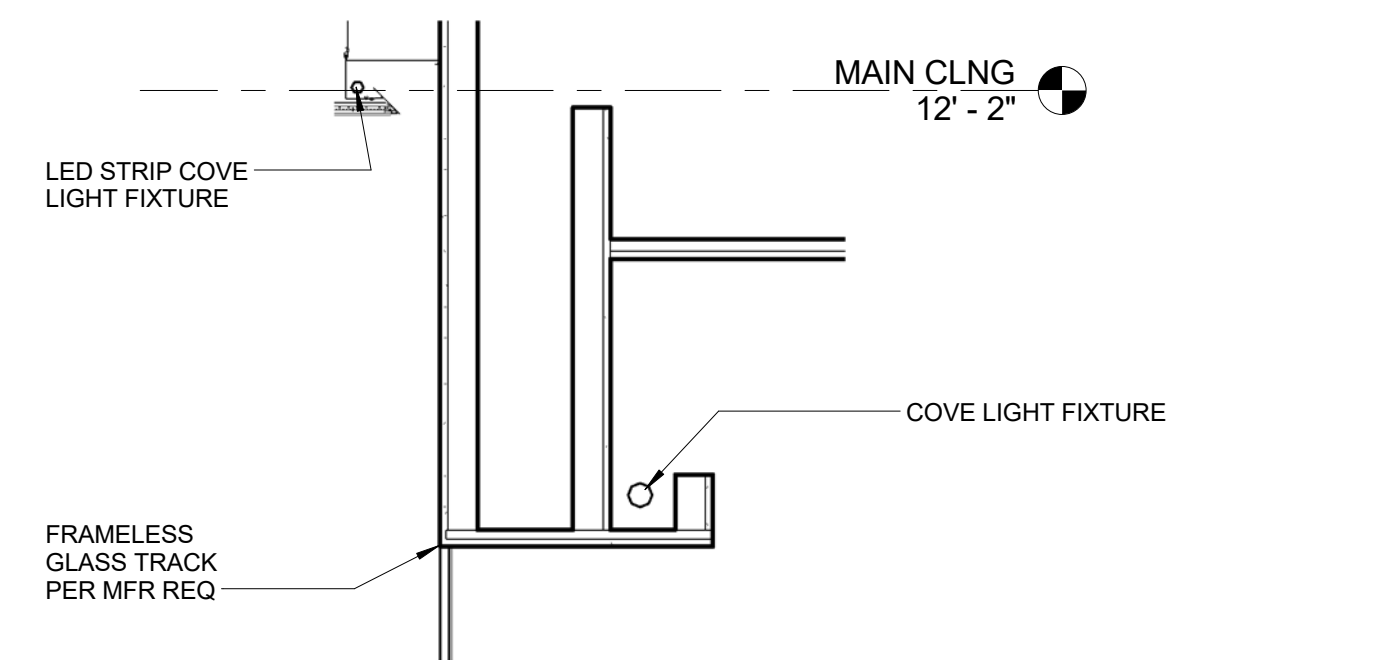

8 COVE & SOFFIT DETAIL  
3/4" = 1'-0"

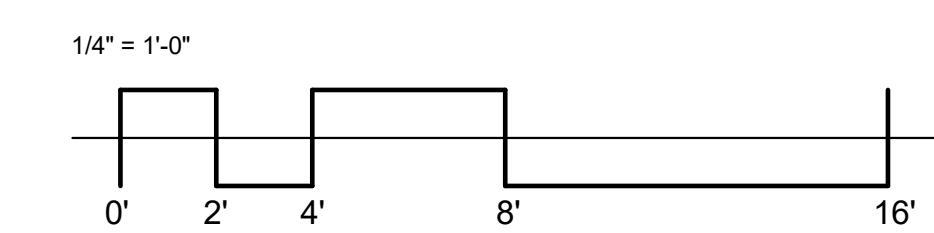

PLAN NORTH