

**CZARNOWSKI TENANT FIT-UP**  
131 MIDDLE ST, SUITE 201, PORTLAND, MAINE  
INTERIOR RENOVATION



CONSULTANTS:

REVISIONS:

ISSUED: 19 JULY 2016

PROJECT No: 1607


DRAWN BY: HB

CHECKED BY: CB


SHEET TITLE:

ELEVATIONS & DETAILS


**A502**

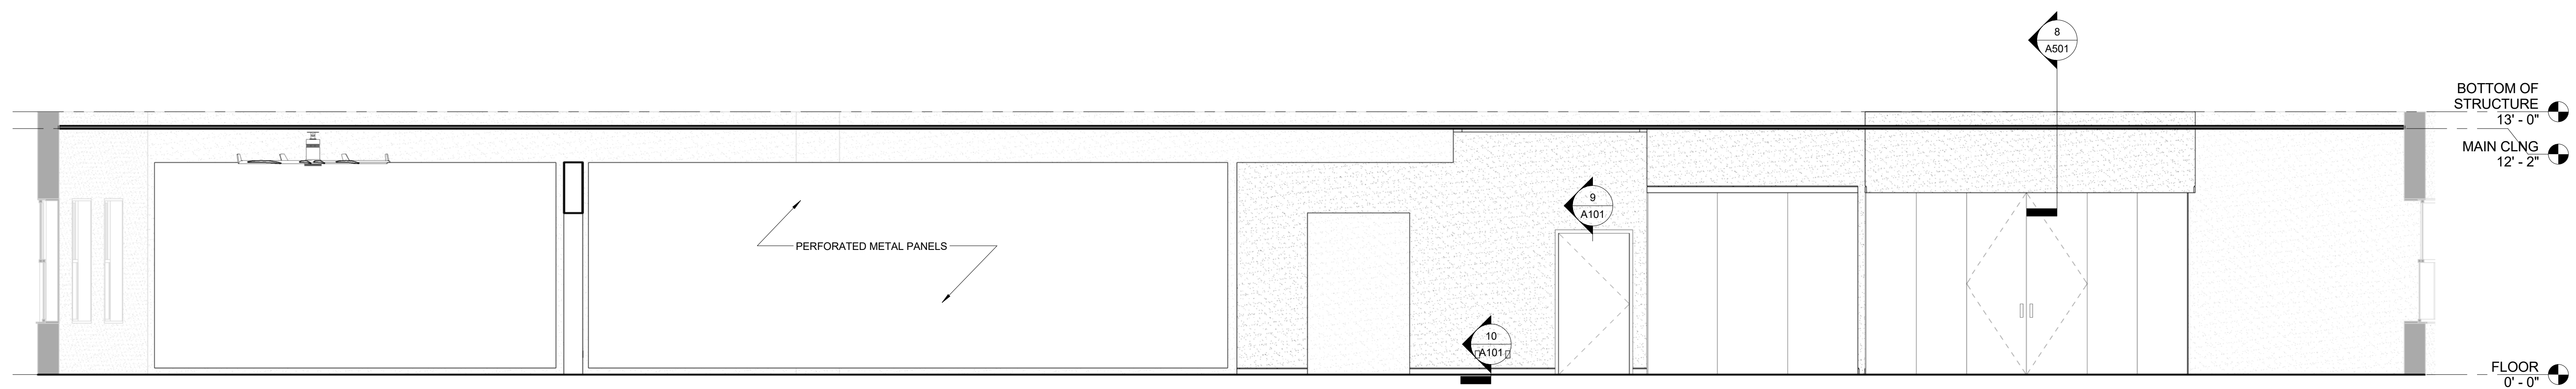

① EAST - WEST INTERIOR ELEVATION  
1/4" = 1'-0"

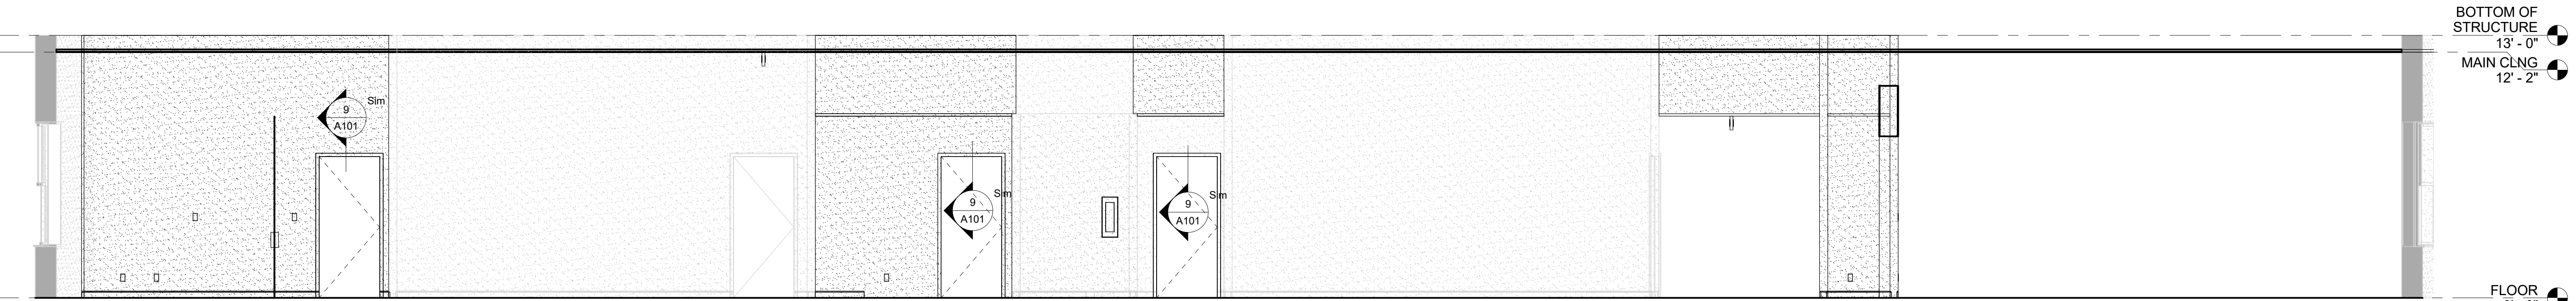

② WEST - EAST INTERIOR ELEVATION  
1/4" = 1'-0"

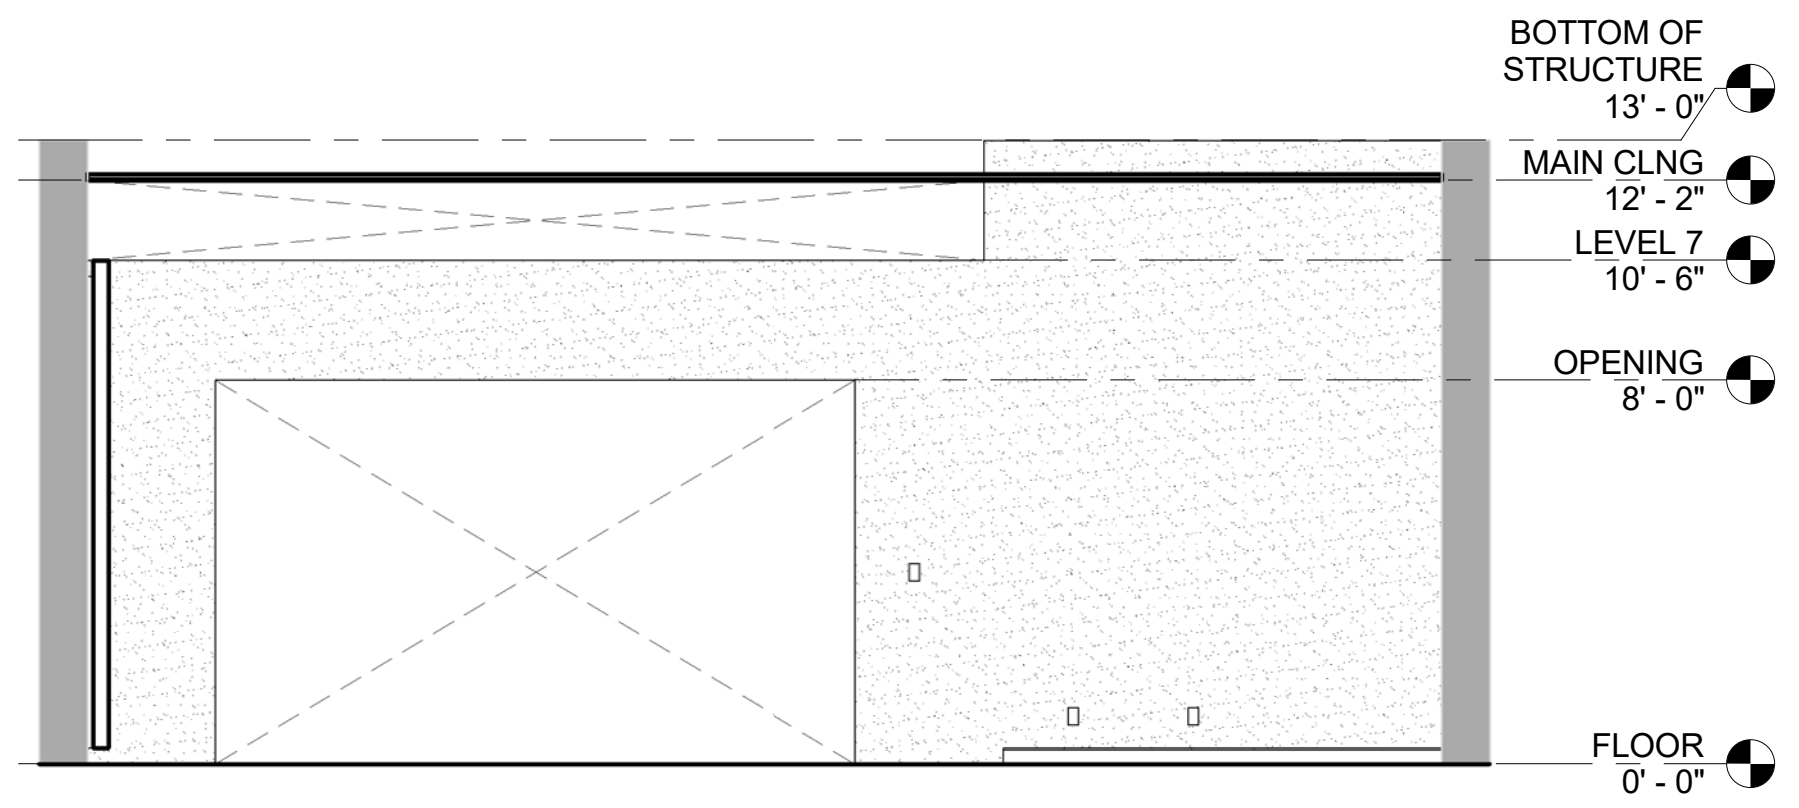

③ SOUTH - NORTH INTERIOR ELEVATION  
1/4" = 1'-0"