


**SHEET INDEX:**

- A1 Second Floor Plan
- A2 Third Floor Plan
- A3 Roof Plan
- A4 Bldg. Elevs./ Section / Window Sched.
- A5 Wall Sections
- A6 Wall Sections
- A7 Wall Sections
- A8 Exterior Details / Window Details
- A9 Stair Plans / Sections / Details
- A9.1 Stair Details
- A10 Partition Types / Finish Schedule
- A11 Interior Elevations & Millwork Details
- A12 Millwork Details
- A13 Door Schedule & Details / Alternate #1  
Interior Elevations & Details
- A14 First Floor Reflected Ceiling Plan
- A15 Second Floor Reflected Ceiling Plan
- A16 Third Floor Reflected Ceiling Plan
- A17 Ceiling & Soffit Details
  
- D1 Second Floor Demolition Plan
- D2 Third Floor Demolition Plan
- D3 Roof Demolition Plan
- D4 Demolition Elevations
  
- S1.0 General Notes
- S1.1 Foundation Plan
- S1.2 Second (Gym) Floor Framing Plan
- S1.3 Third (Mezz) Floor Framing Plan
- S1.4 Roof Framing Plan
- S1.5 Typical Framing Details
  
- P1 Second Floor Plumbing Plan - Area A
- P2 Third Floor Plumbing Plan - Area A
- P3 Second & Third Floor Plumbing Plan - Area B
- P4 Plumbing Notes & Schedules
  
- M1 Second Floor Mechanical Ductwork Plan
- M2 Third Floor Mechanical Ductwork Plan
- M3 Roof Mechanical Plan
- M4 Second Floor Mechanical Piping Plan
- M5 Third Floor Mechanical Piping Plan
- M6 Alternate #1 Mechanical
- M7 Mechanical Details
- M8 Mechanical Details
- M9 Mechanical Equipment Schedules
  
- E1.1 Second Floor Power Plan
- E1.2 Third Floor Power Plan
- E2.1 Second Floor Lighting Plan
- E2.2 Third Floor Lighting Plan

# City of Portland PUBLIC SAFETY BUILDING Crime Lab Project

Portland, Maine  
June 16, 2008

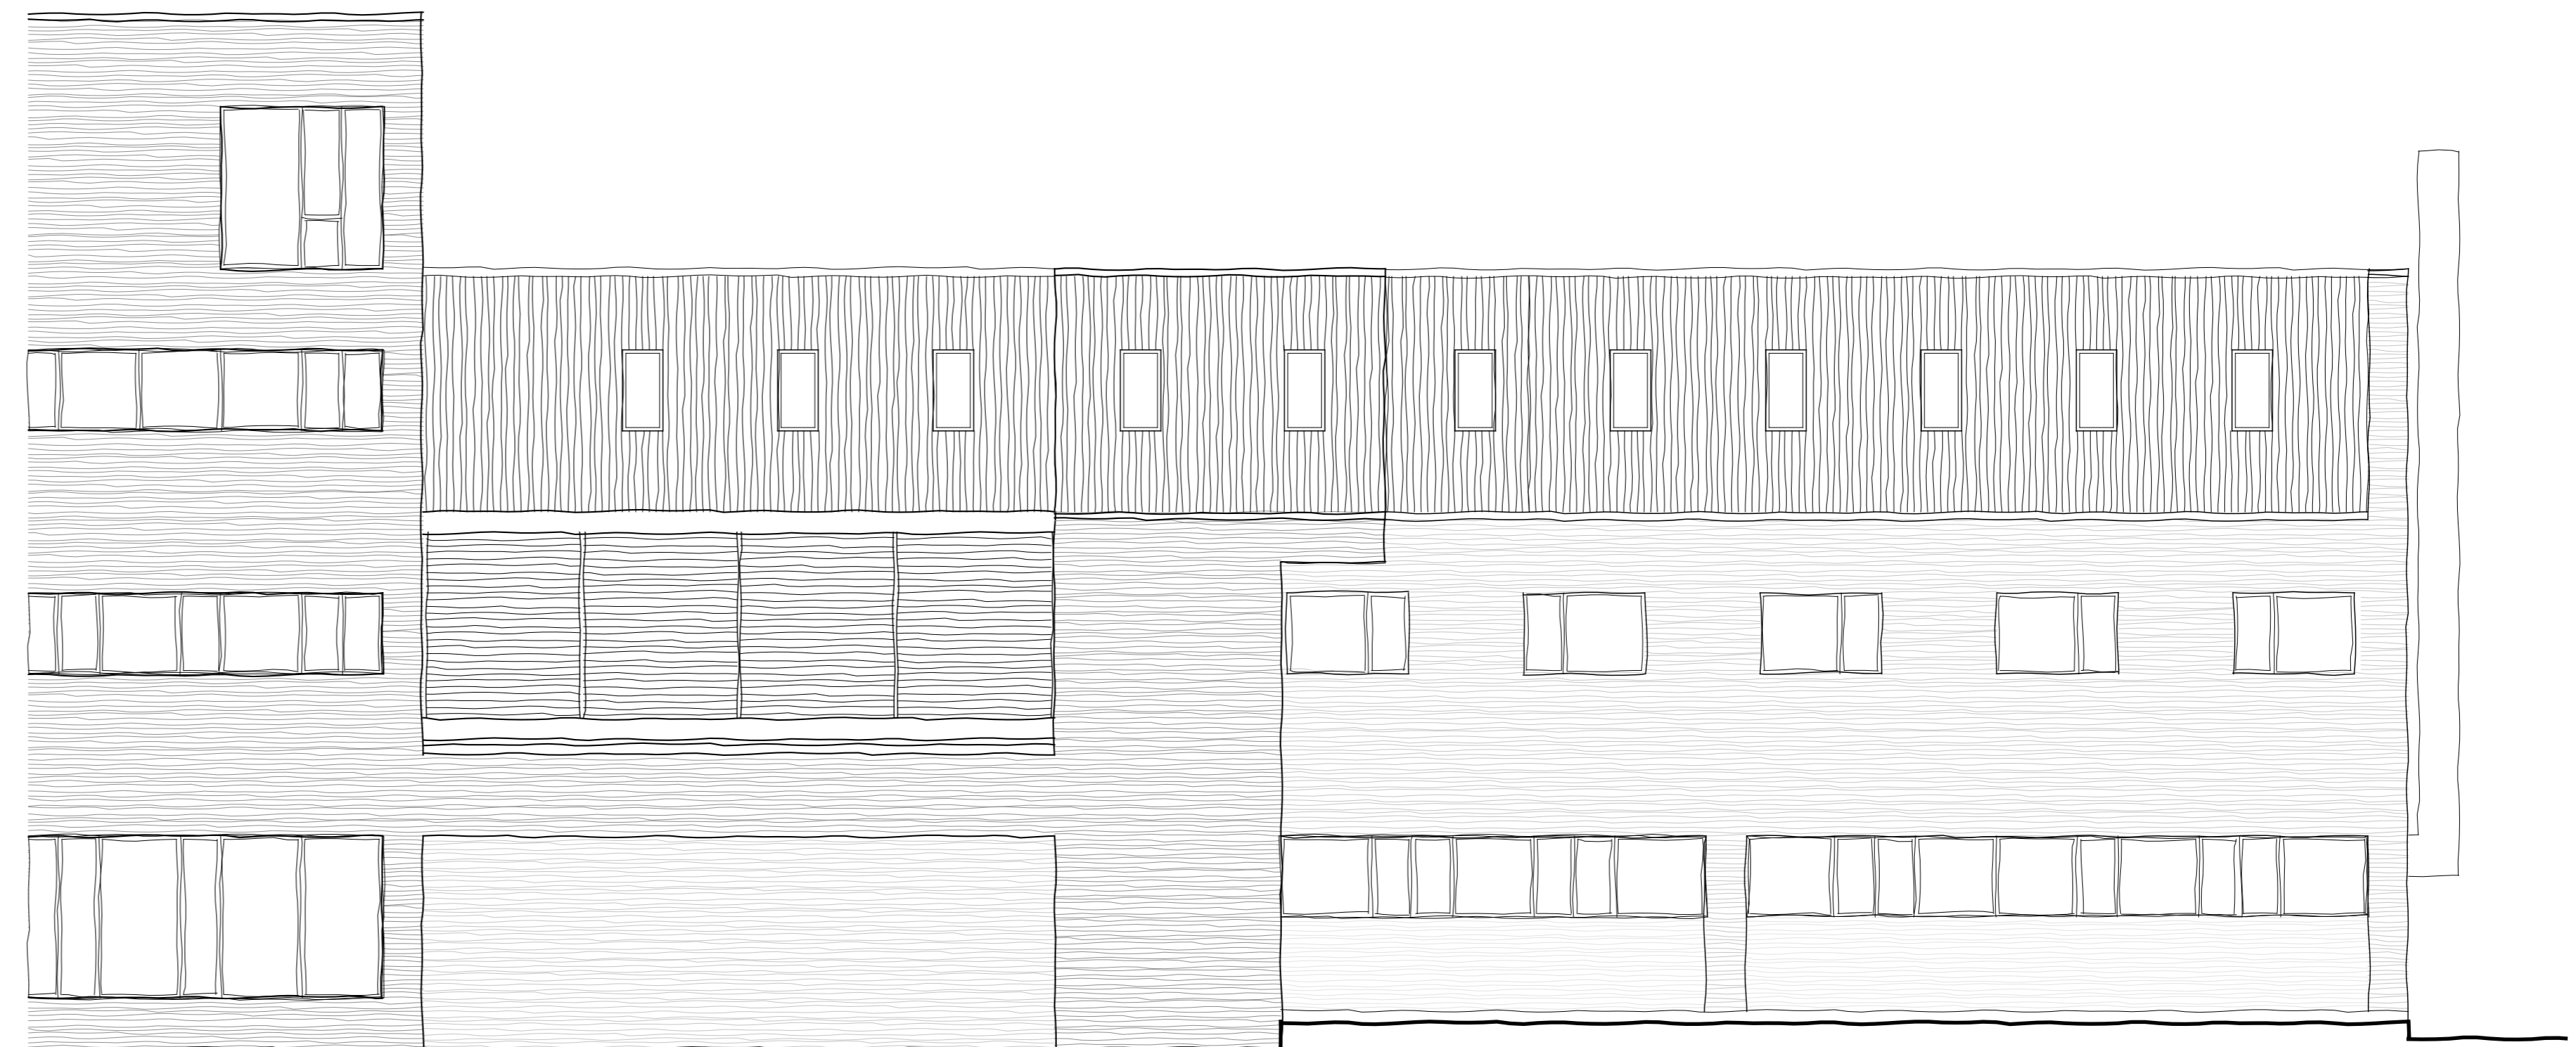

**Bartlett Design**  
942 Washington Street, Bath, ME 04530  
T. 207.443.5447 F. 207.443.5560  
bartdes@blazenetme.net

**Mechanical Systems Engineers**  
Royal River Center, Unit #10  
10 Forest Falls Drive, Yarmouth, ME 04096  
T. 207.846.1441 F. 207.846.1443

**Becker Structural Engineers, Inc.**  
75 York Street, Portland, ME 04101  
T. 207.879.1838 F. 207.879.1822  
www.beckerstructural.com

**Winton Scott Architects**  
5 Milk Street, Portland, ME 04101  
T. 207.774.4811 F. 207.774.3083  
www.wintonscott.com