




City of Portland
PUBLIC SAFETY BUILDING
Crime Lab Project

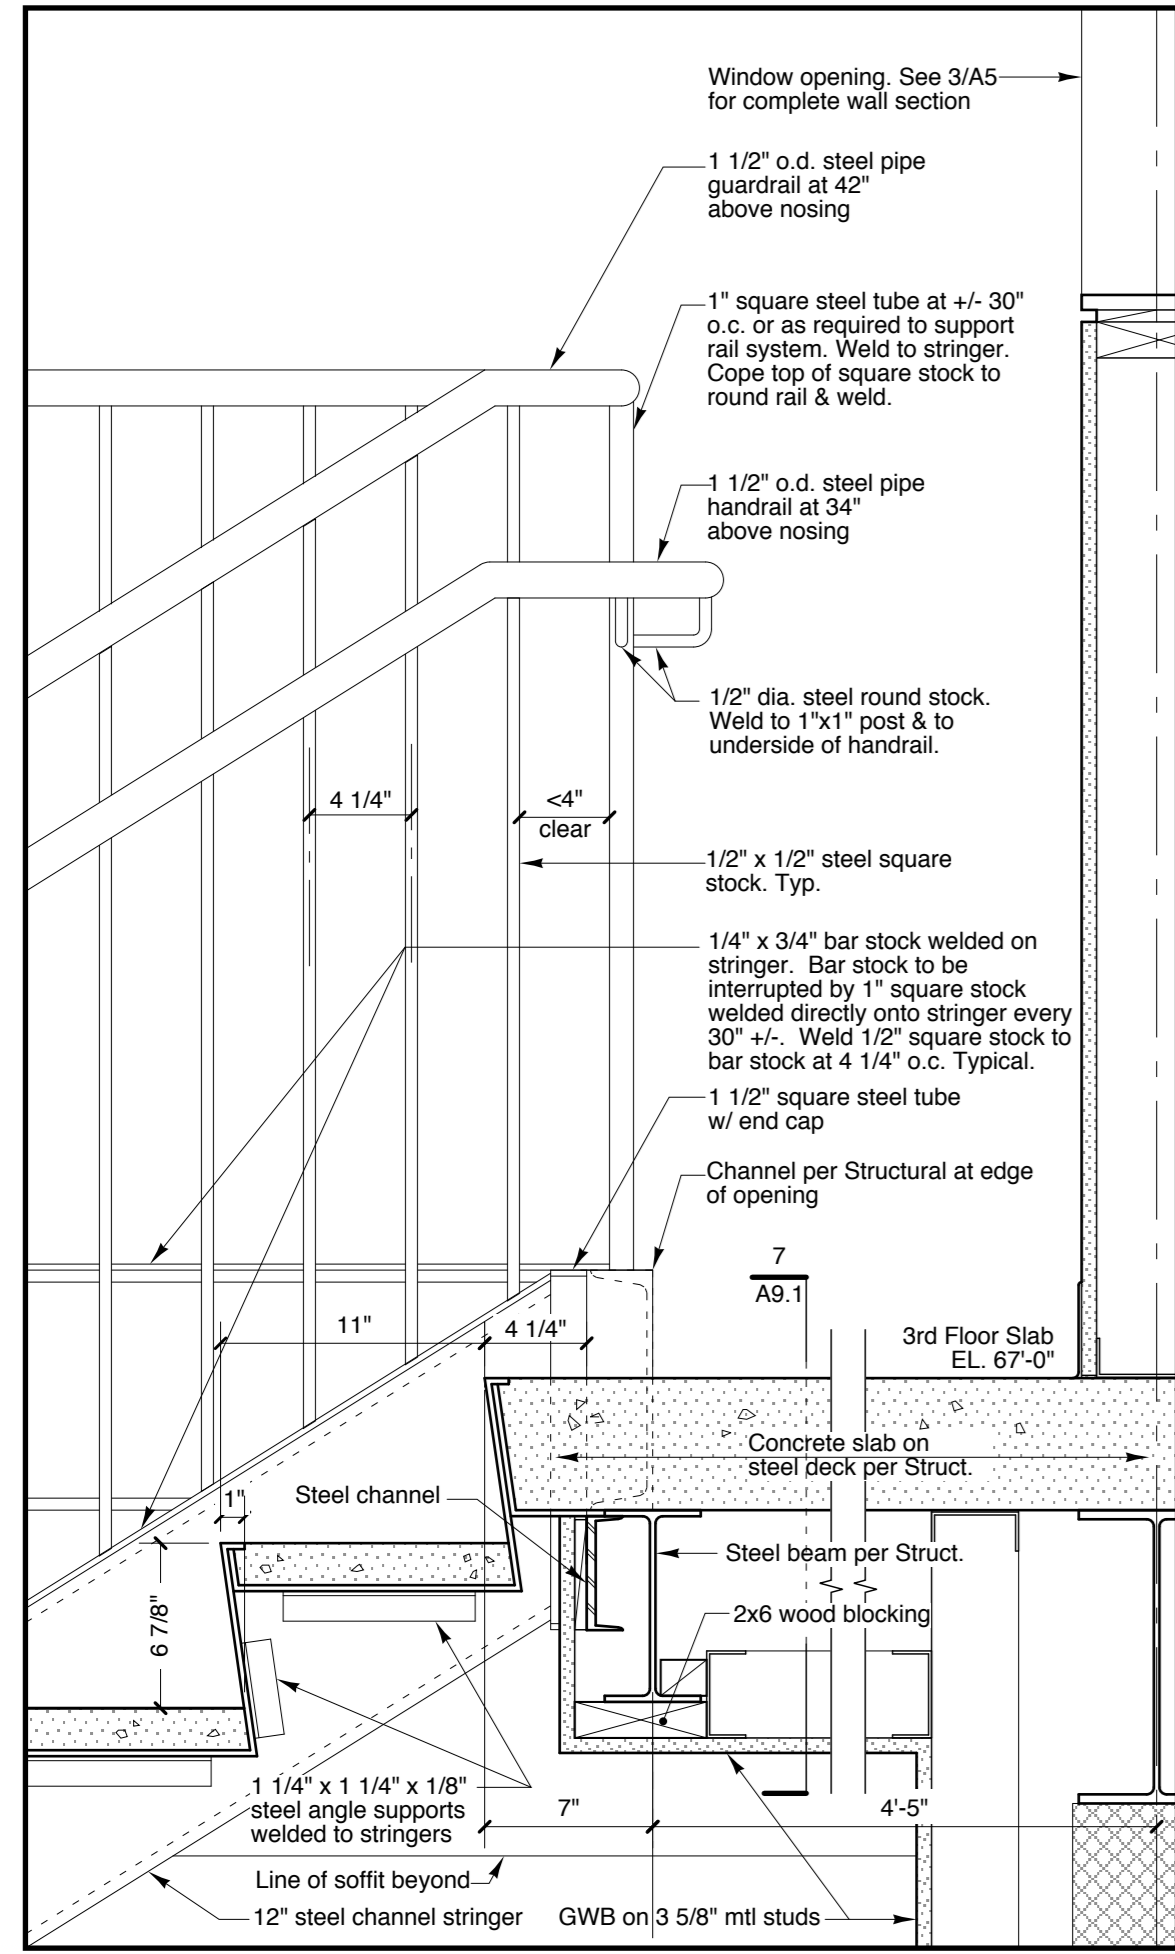


4 STAIR DETAIL AT THIRD FLOOR LANDING
1 1/2" = 1'-0"

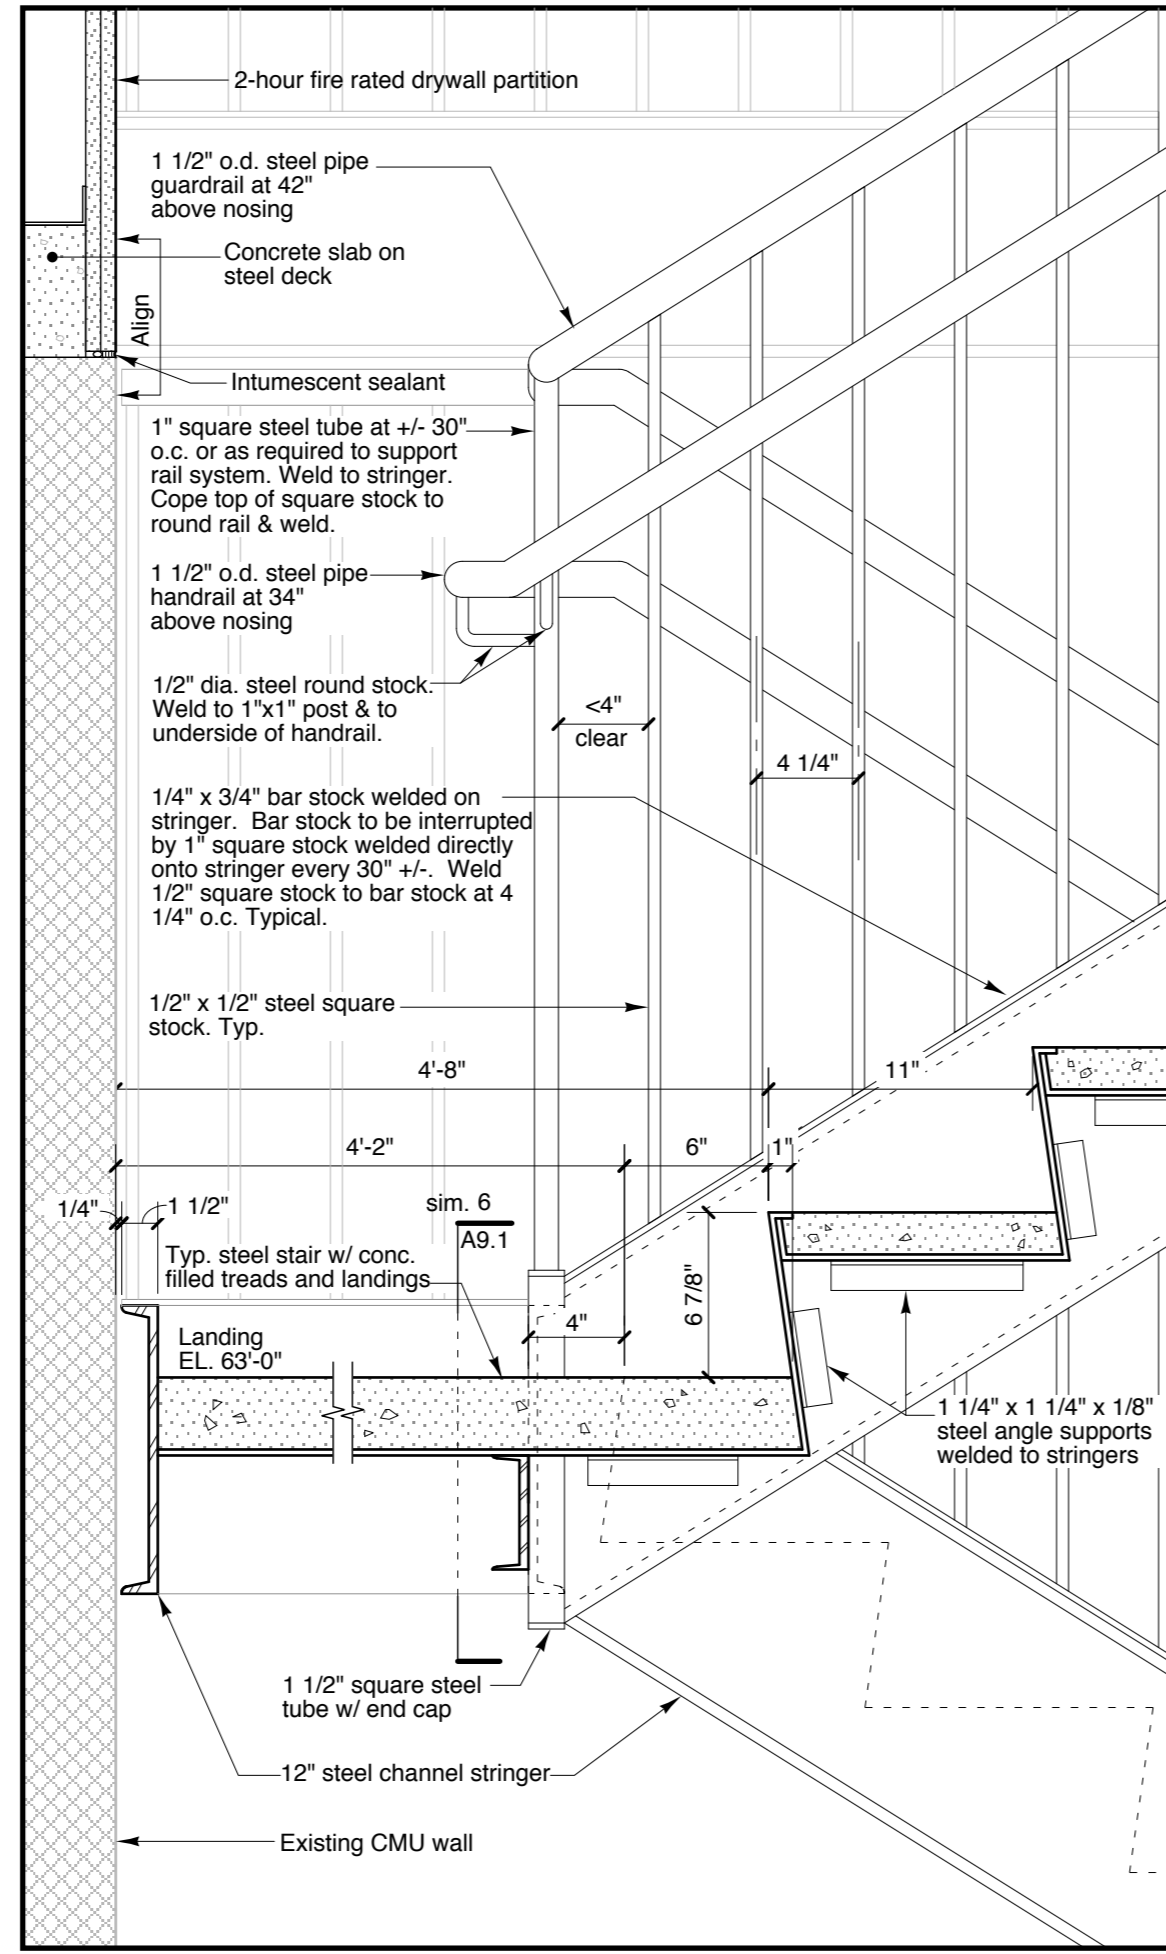

3 STAIR DETAIL AT ELEVATION 63'-0" LANDING
1 1/2" = 1'-0"

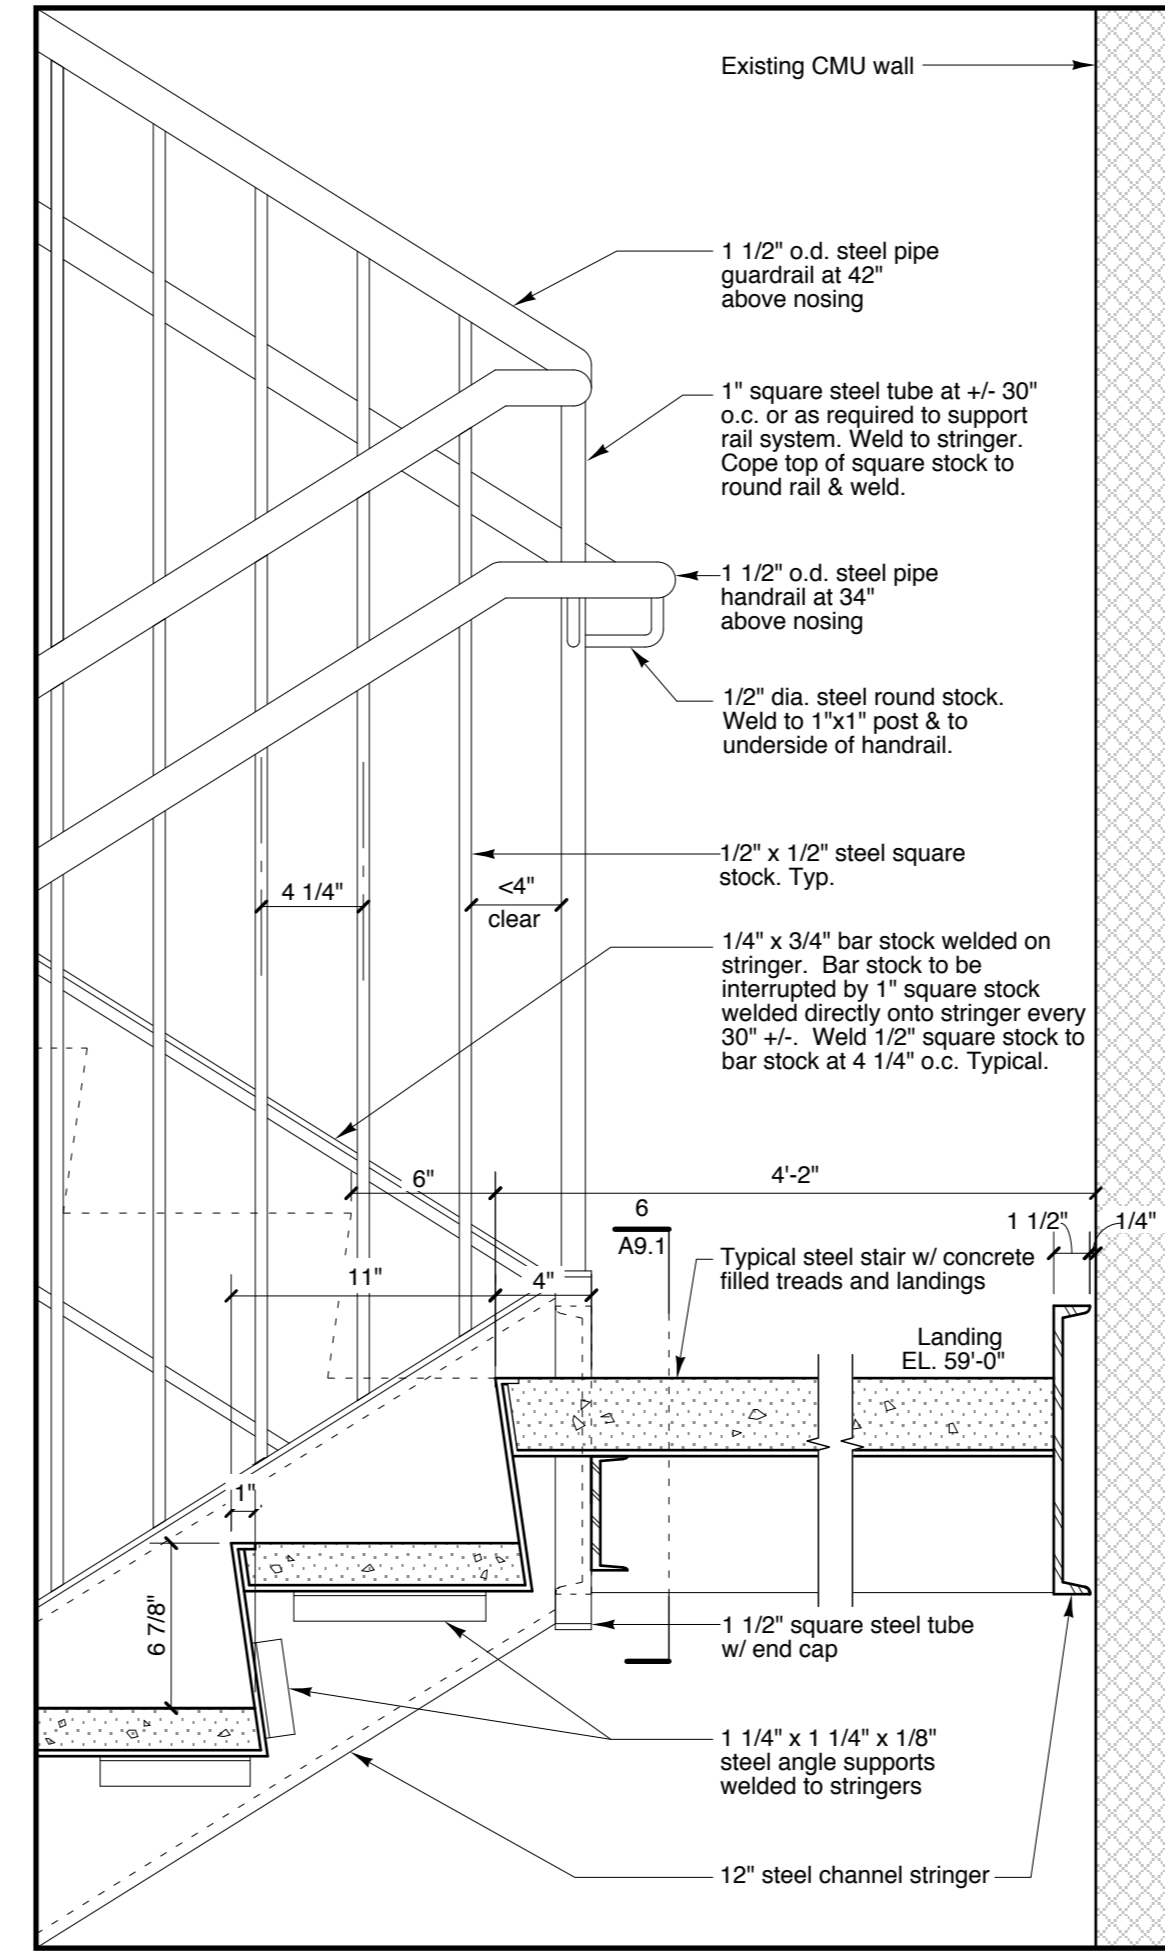


2 STAIR DETAIL AT ELEVATION 59'-0" LANDING
1 1/2" = 1'-0"

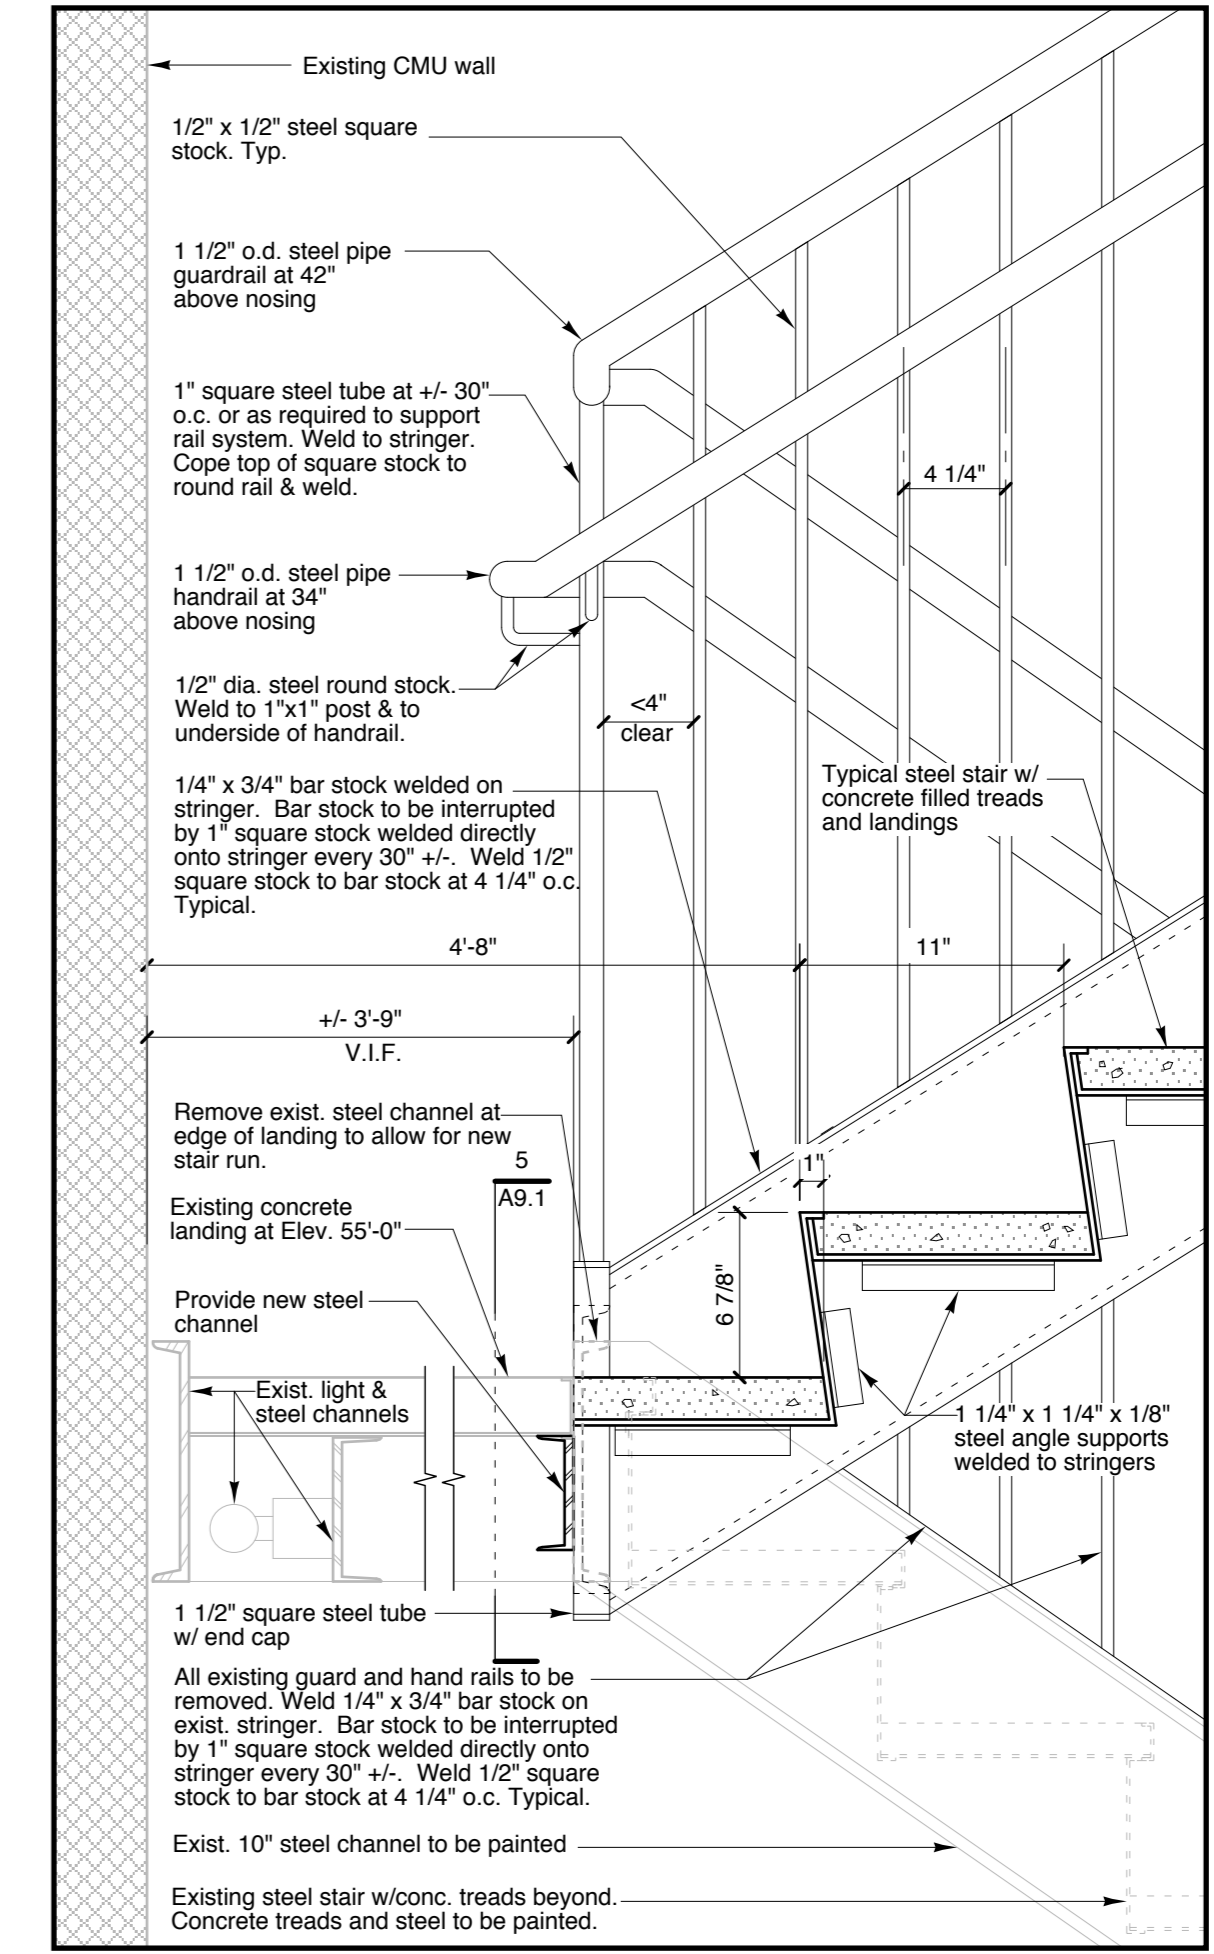


1 STAIR DETAIL AT SECOND FLOOR LANDING
1 1/2" = 1'-0"

NOTE:


ALL EXISTING & NEW STEEL STAIR COMPONENTS INCLUDING BUT NOT LIMITED TO HANDRAILS, GUARDRAILS, BRACKETS, STRINGERS, CHANNELS, CLIP ANGLES, STEEL STOCKS, STEEL TUBES, CONCRETE TREADS, CONCRETE LANDINGS, ETC. SHALL BE PAINTED.

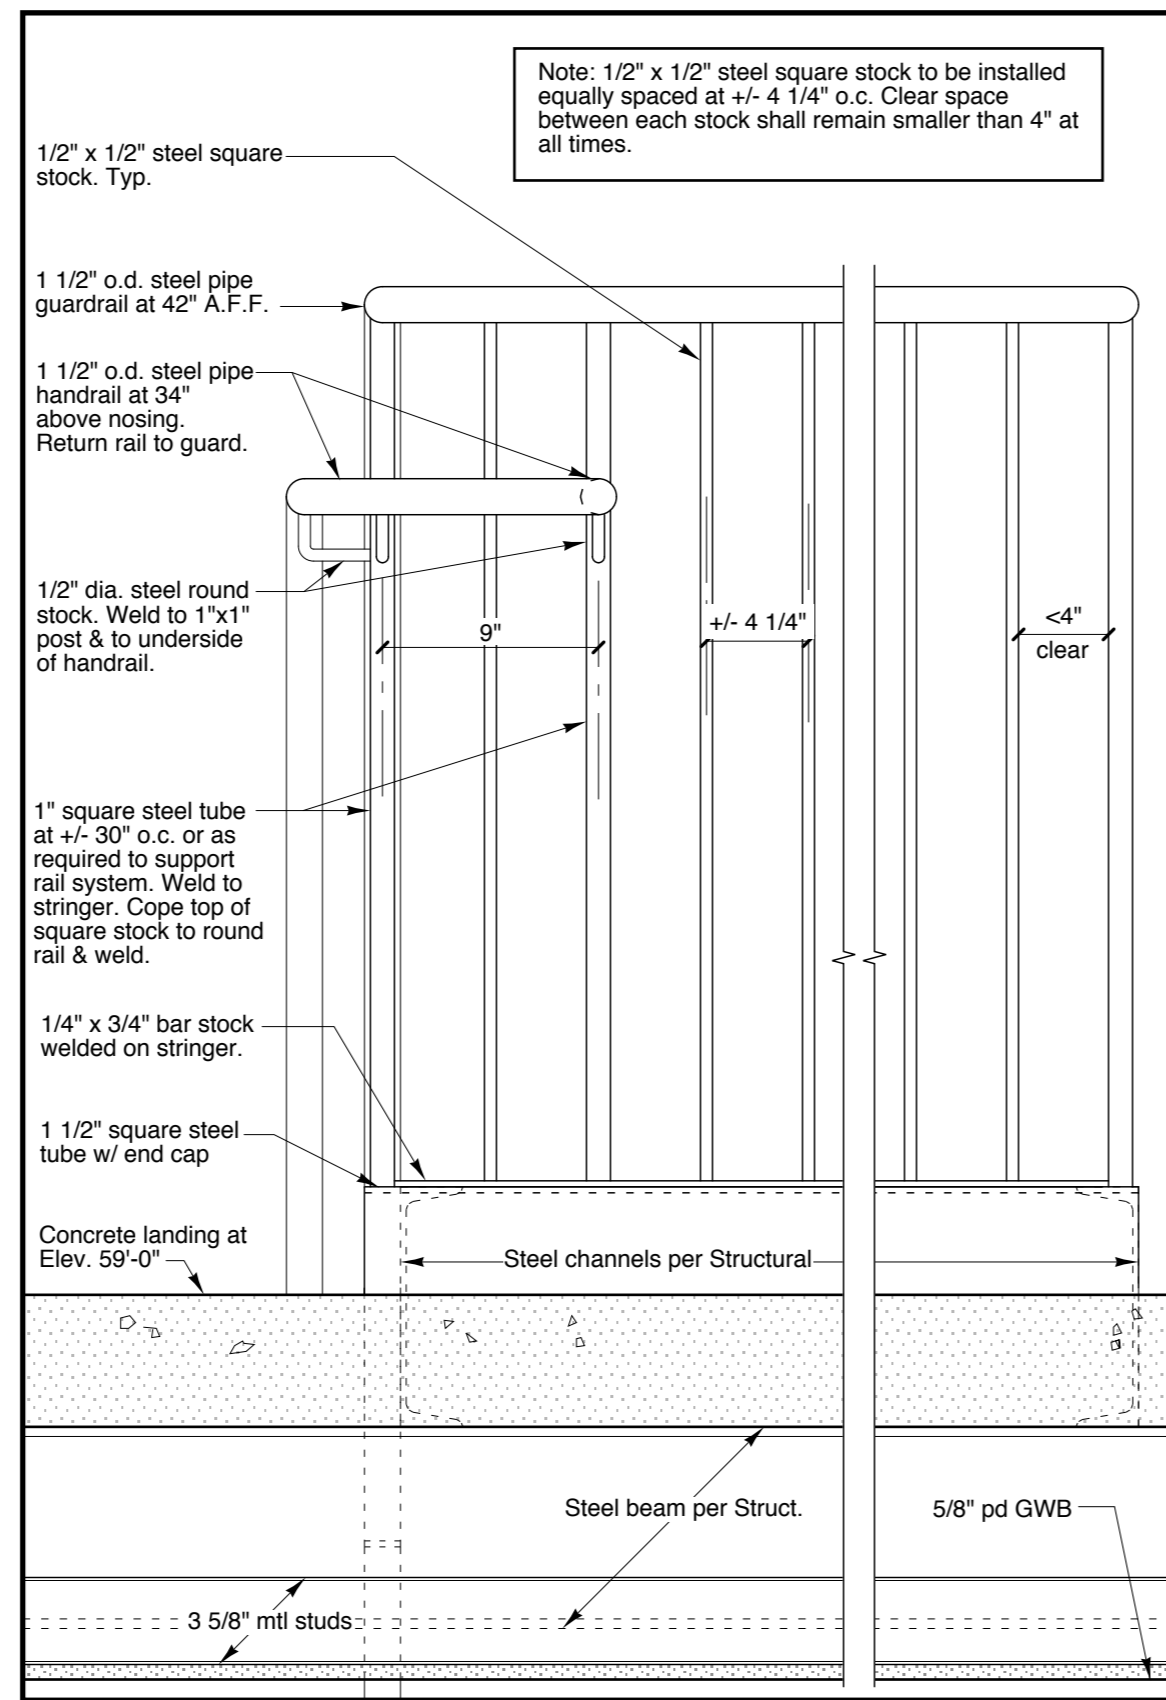

7 STAIR DETAIL AT THIRD FLOOR LANDING
1 1/2" = 1'-0"

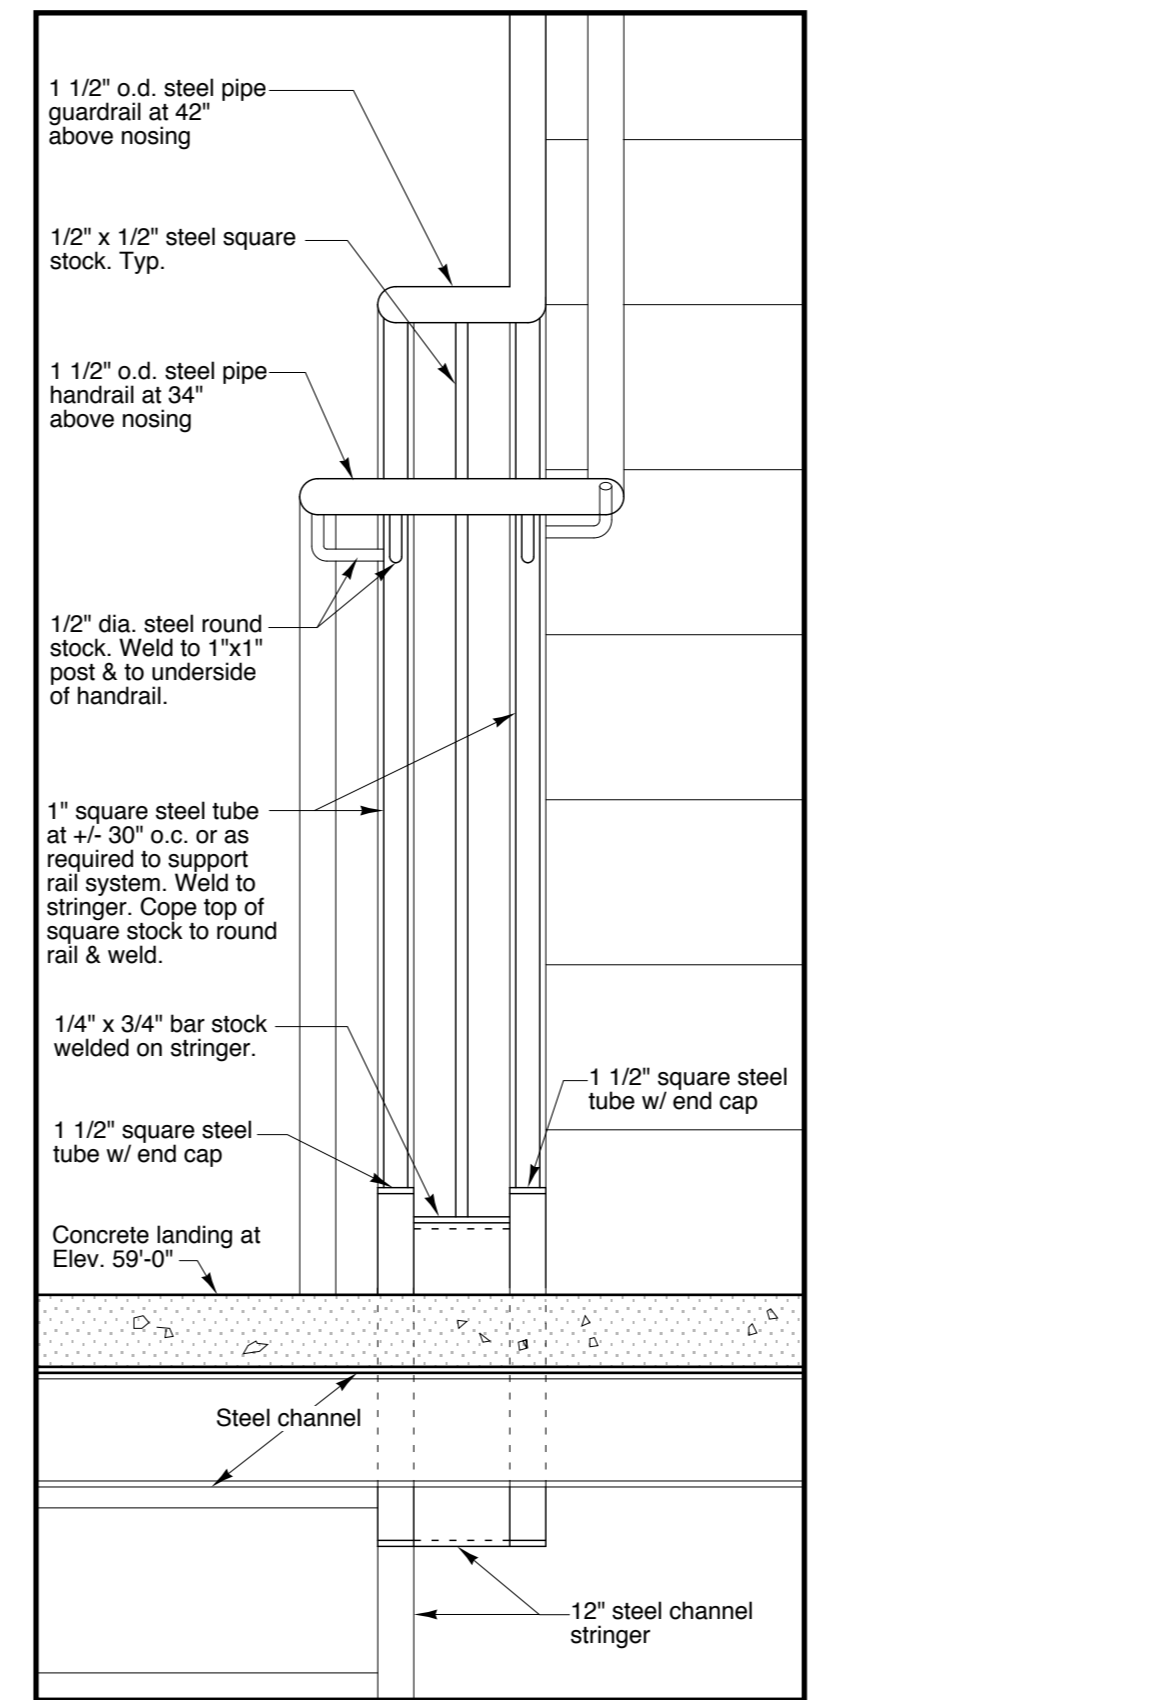

6 STAIR DTL AT ELEV. 59'-0" & 63'-0" LANDINGS
1 1/2" = 1'-0"

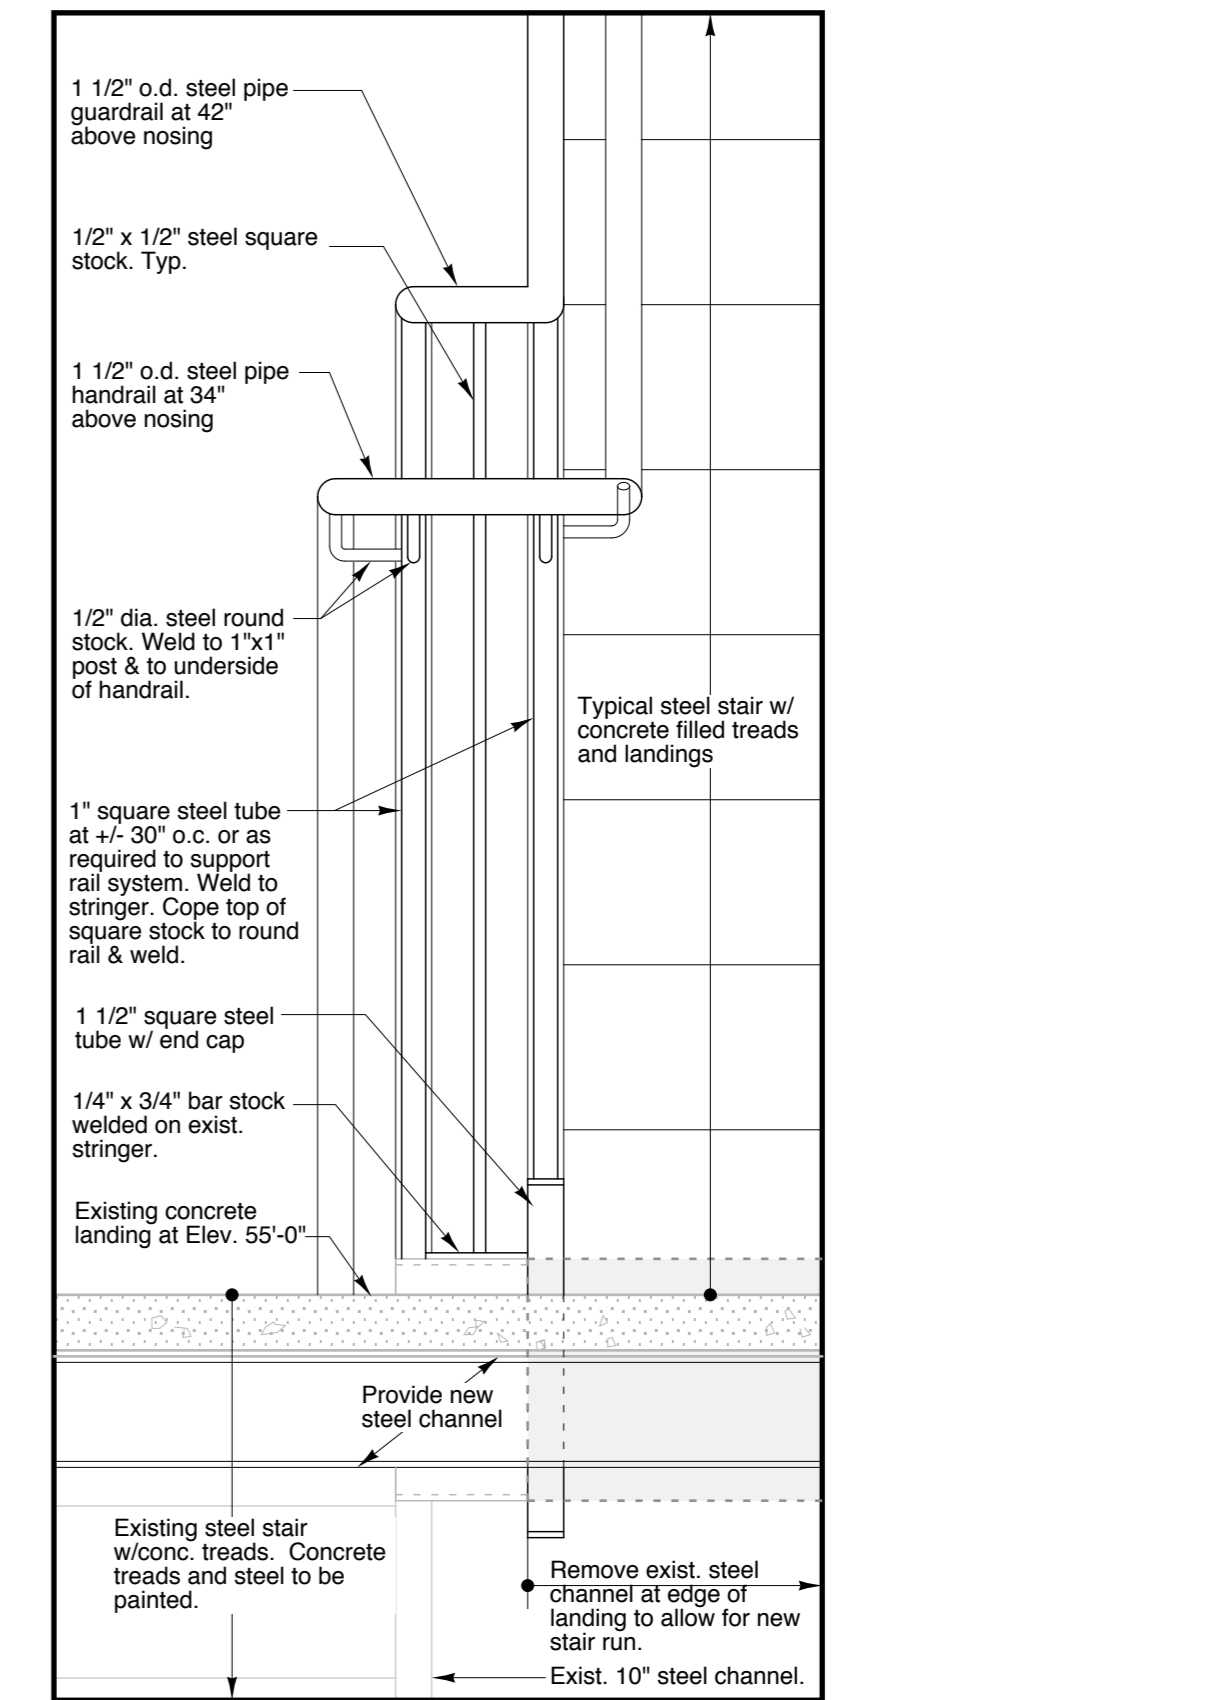

5 STAIR DETAIL AT SECOND FLOOR LANDING
1 1/2" = 1'-0"

Winton Scott
Architects
5 Milk Street
Portland, ME 04101

Becker Structural
Engineers, Inc.
75 York Street
Portland, Maine 04101

Mechanical
Systems
Engineers
10 Royal River Center
Yarmouth, Maine 04096

Bartlett Design
942 Washington St.
Bath, ME 04530

STAIR DETAILS

A9.1