

Old permit App.


(Install 8/20/15)

Old

Hood Greiw

3/8 Thread rod Hood supports in truss's 2X10

2 1/2 galv marker
air duct work

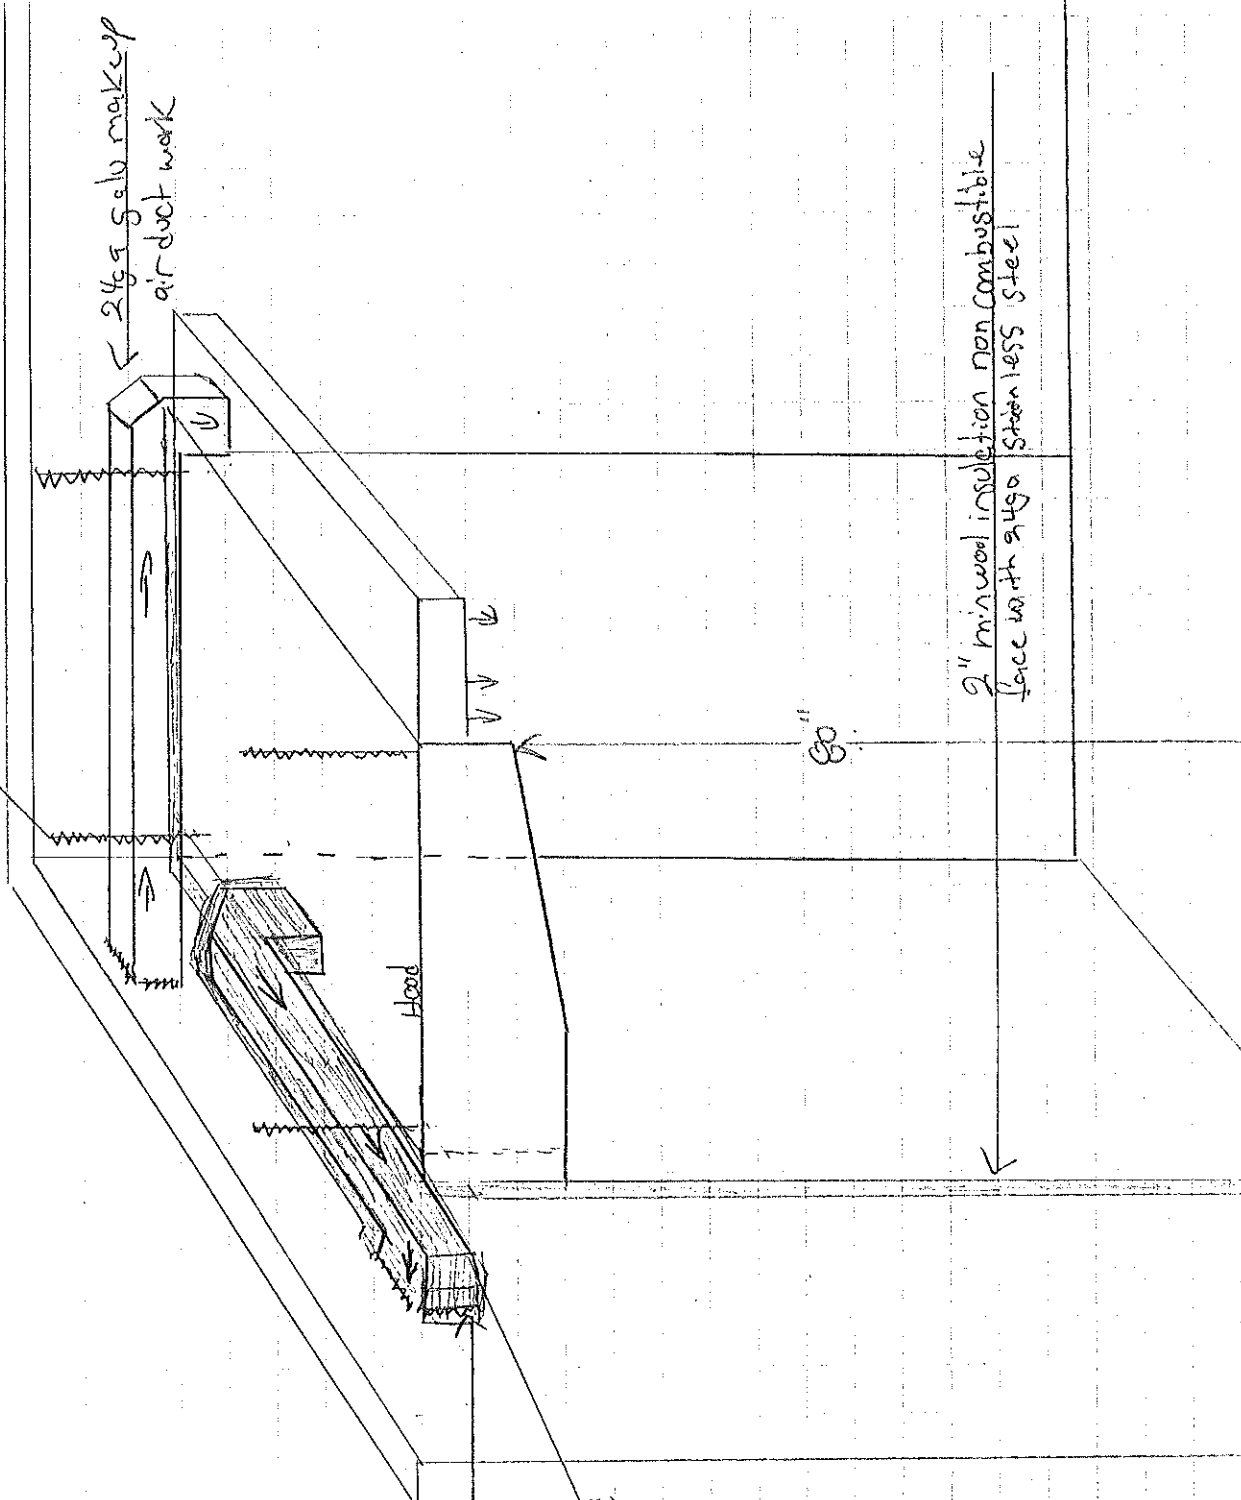

3m grease duct wrap on
inside of building

1/2 galv grease duct solid welded

80"

2" min wool insulation non combustible
face with 2 1/2 galv stainless steel

Cement Block Building