

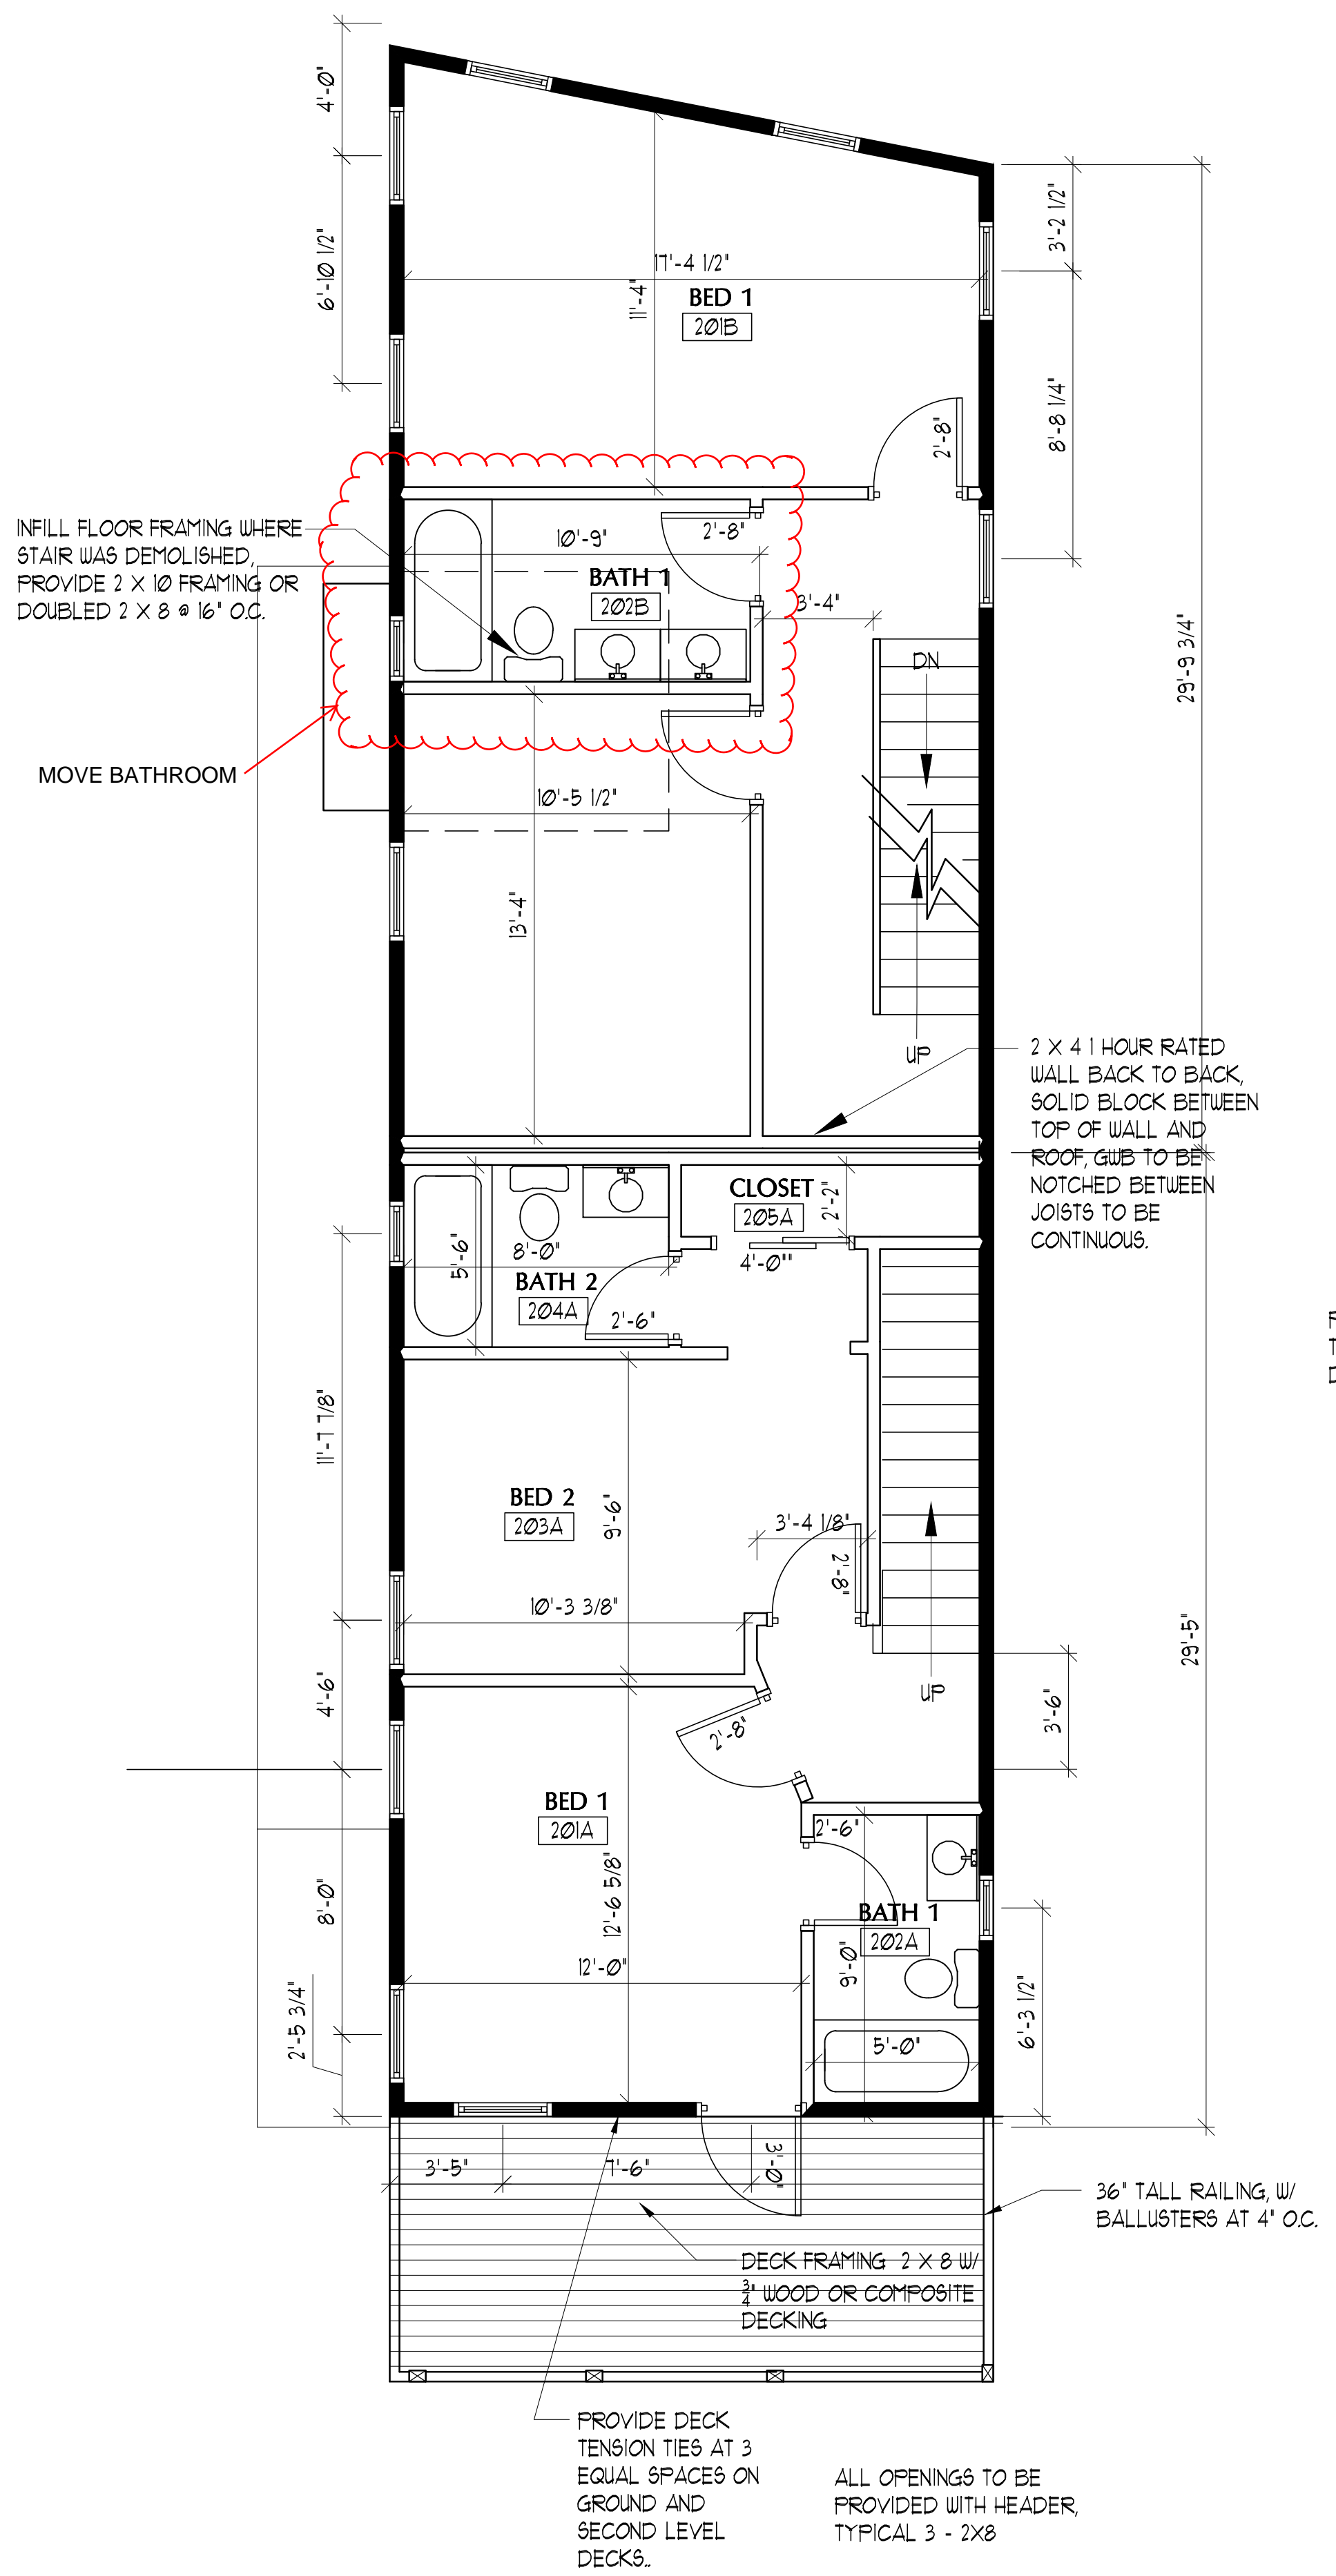



IF THIS SHEET IS NOT 24 X 36 IT IS A REDUCED SCALE PRINT - SCALE ACCORDINGLY

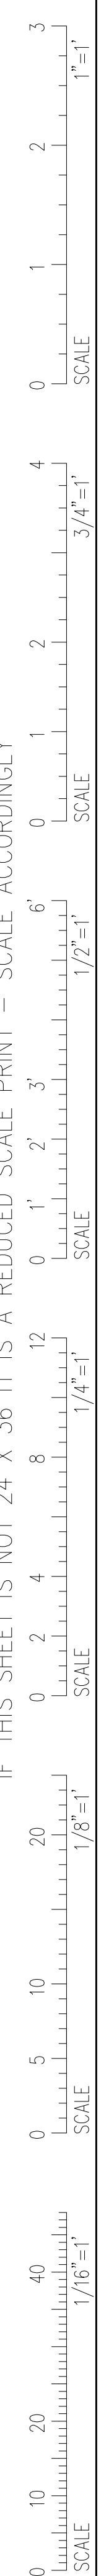


2ND LEVEL
SCALE: 1/4" = 1'-0"

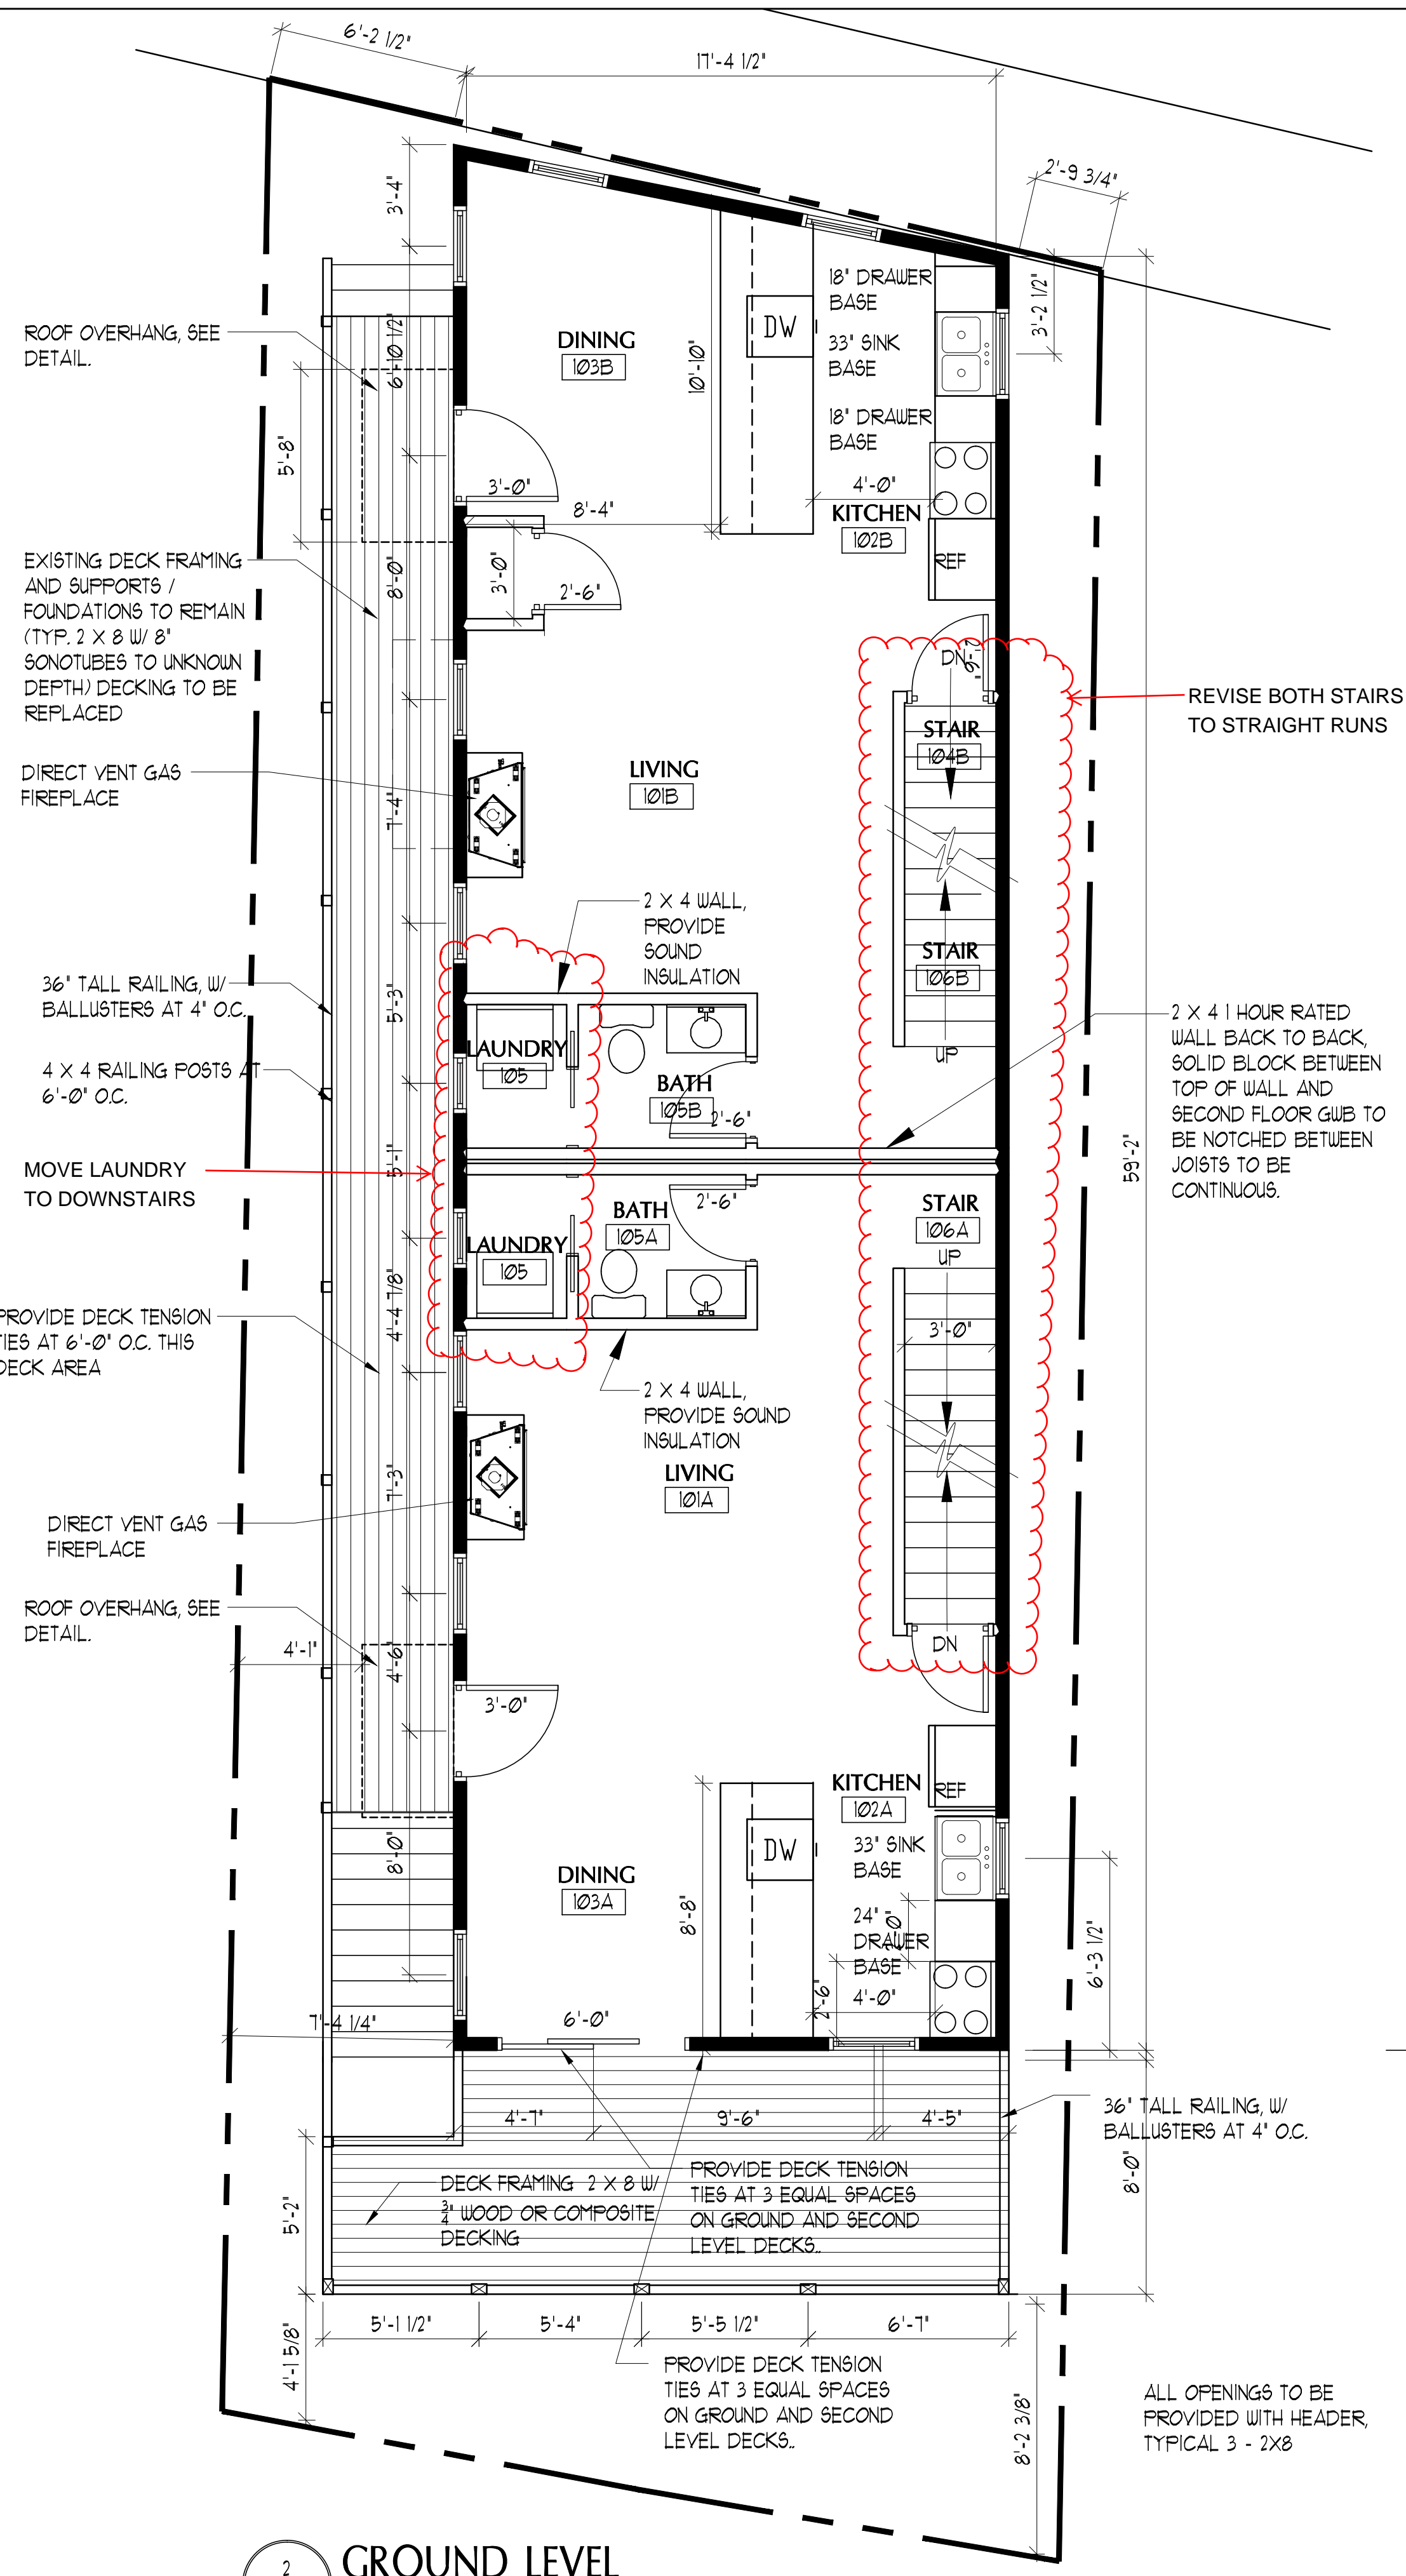

GROUND LEVEL
SCALE: 1/4" = 1'-0"

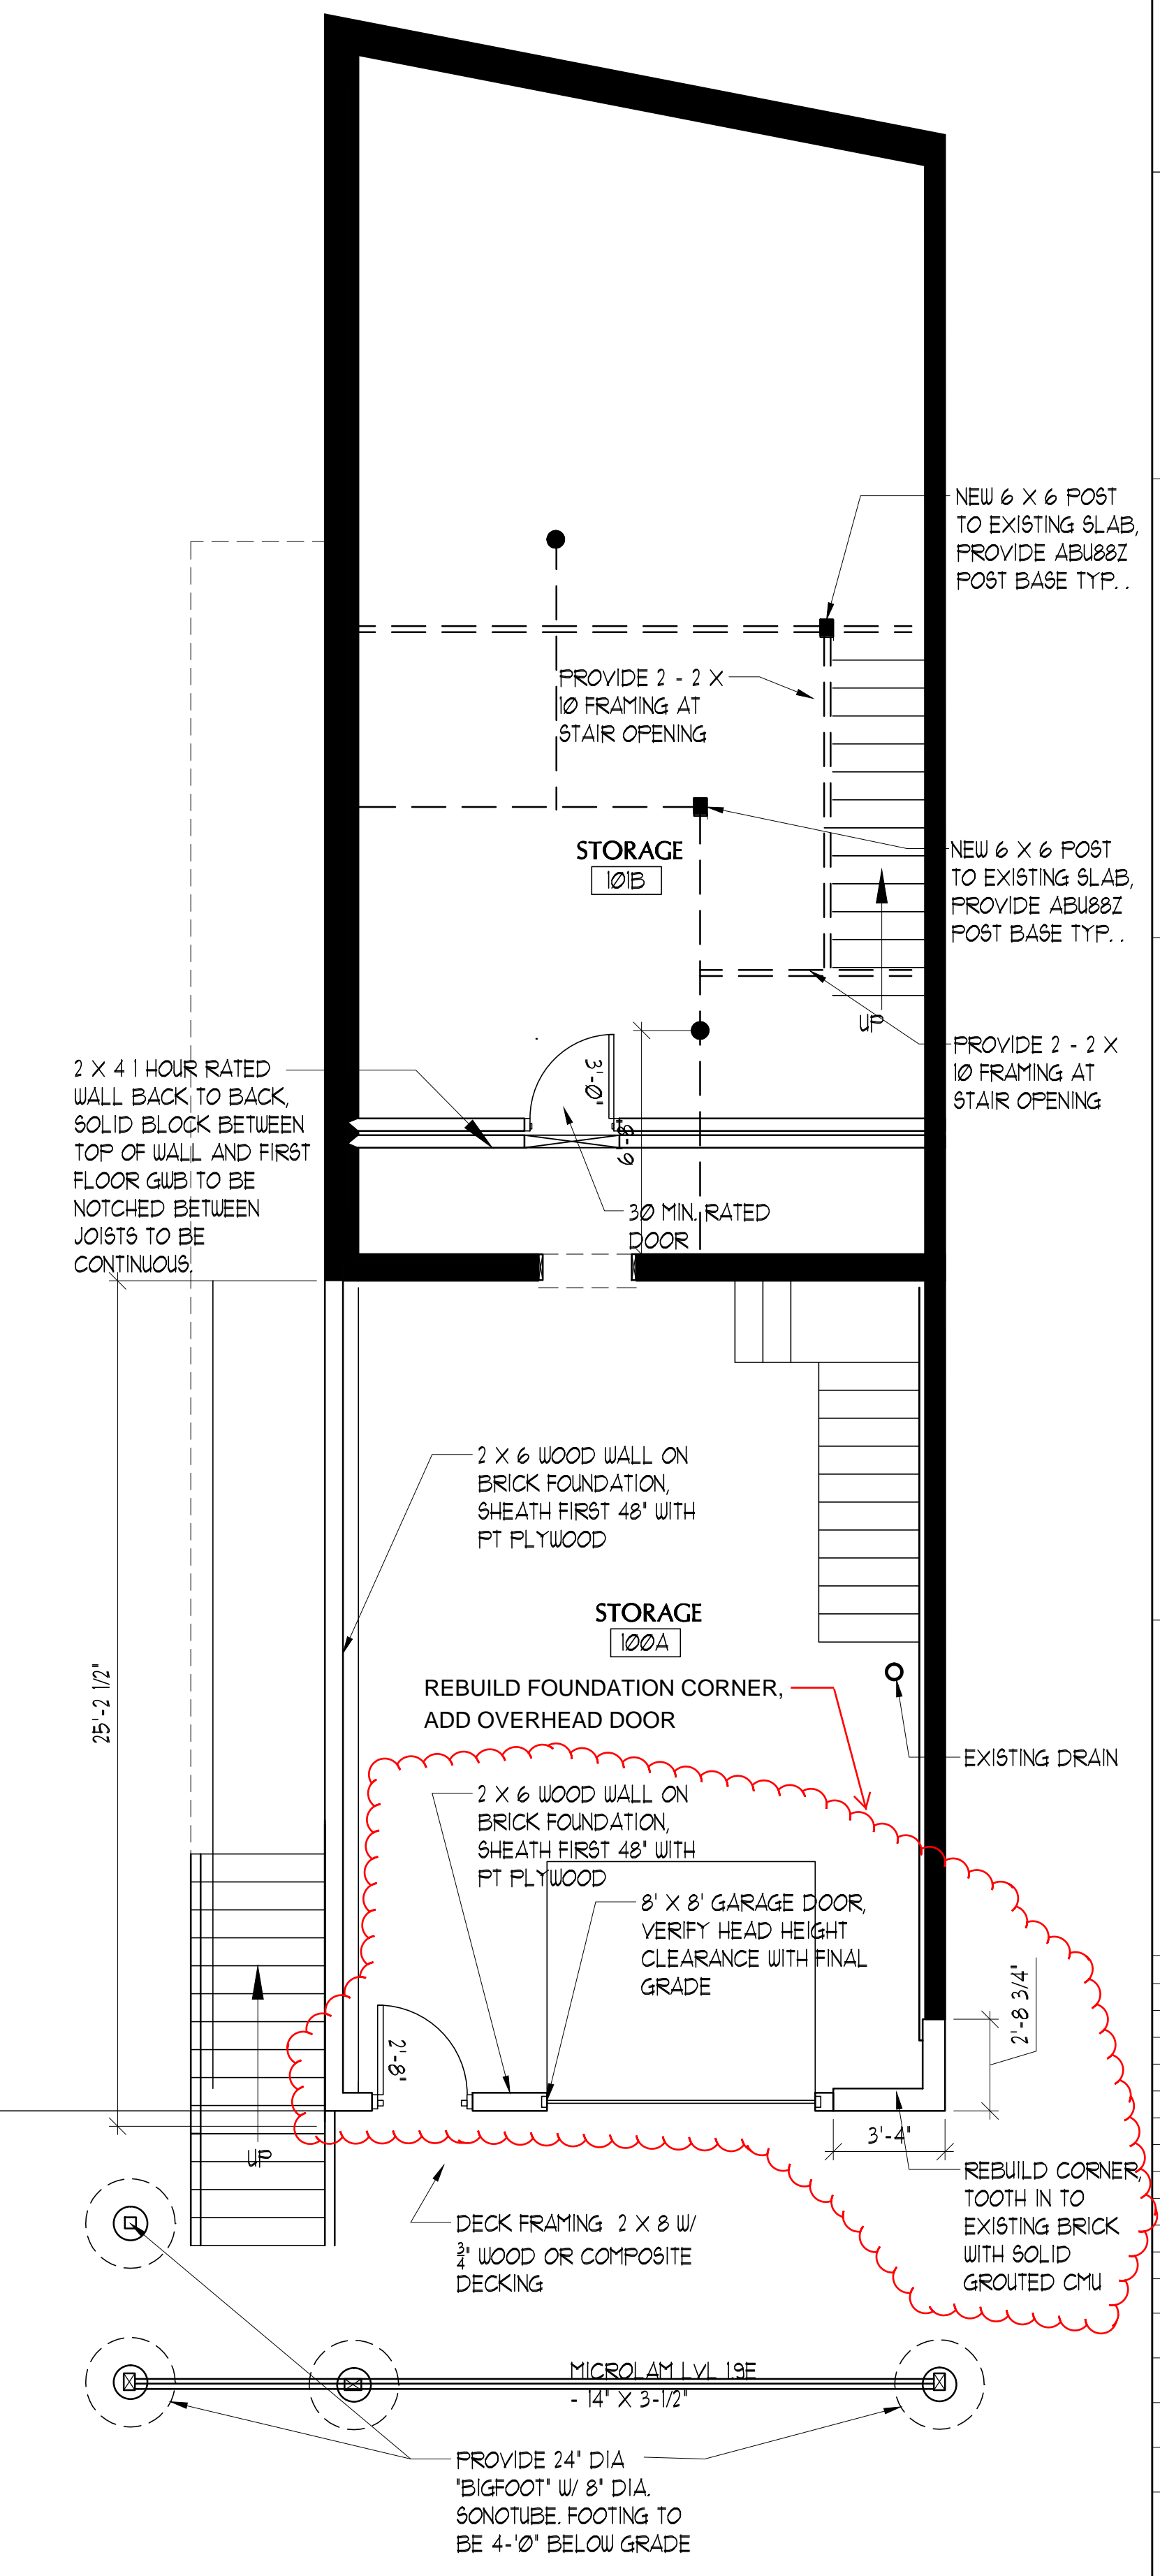

BASEMENT PLAN
SCALE: 1/4" = 1'-0"

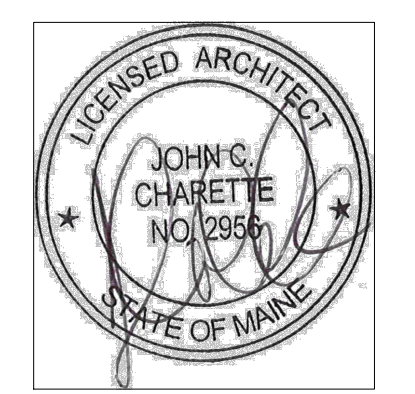

#	DATE	DESCRIPTION
1	02/04/14	EXISTING CONDITIONS
REVISIONS		
Date Issued: 11.11.13		
Project Number: 13203		
Drawing Scale: AS NOTED		
SHEET NAME		