



IF THIS SHEET IS NOT 24 X 36 IT IS A REDUCED SCALE PRINT - SCALE ACCORDINGLY

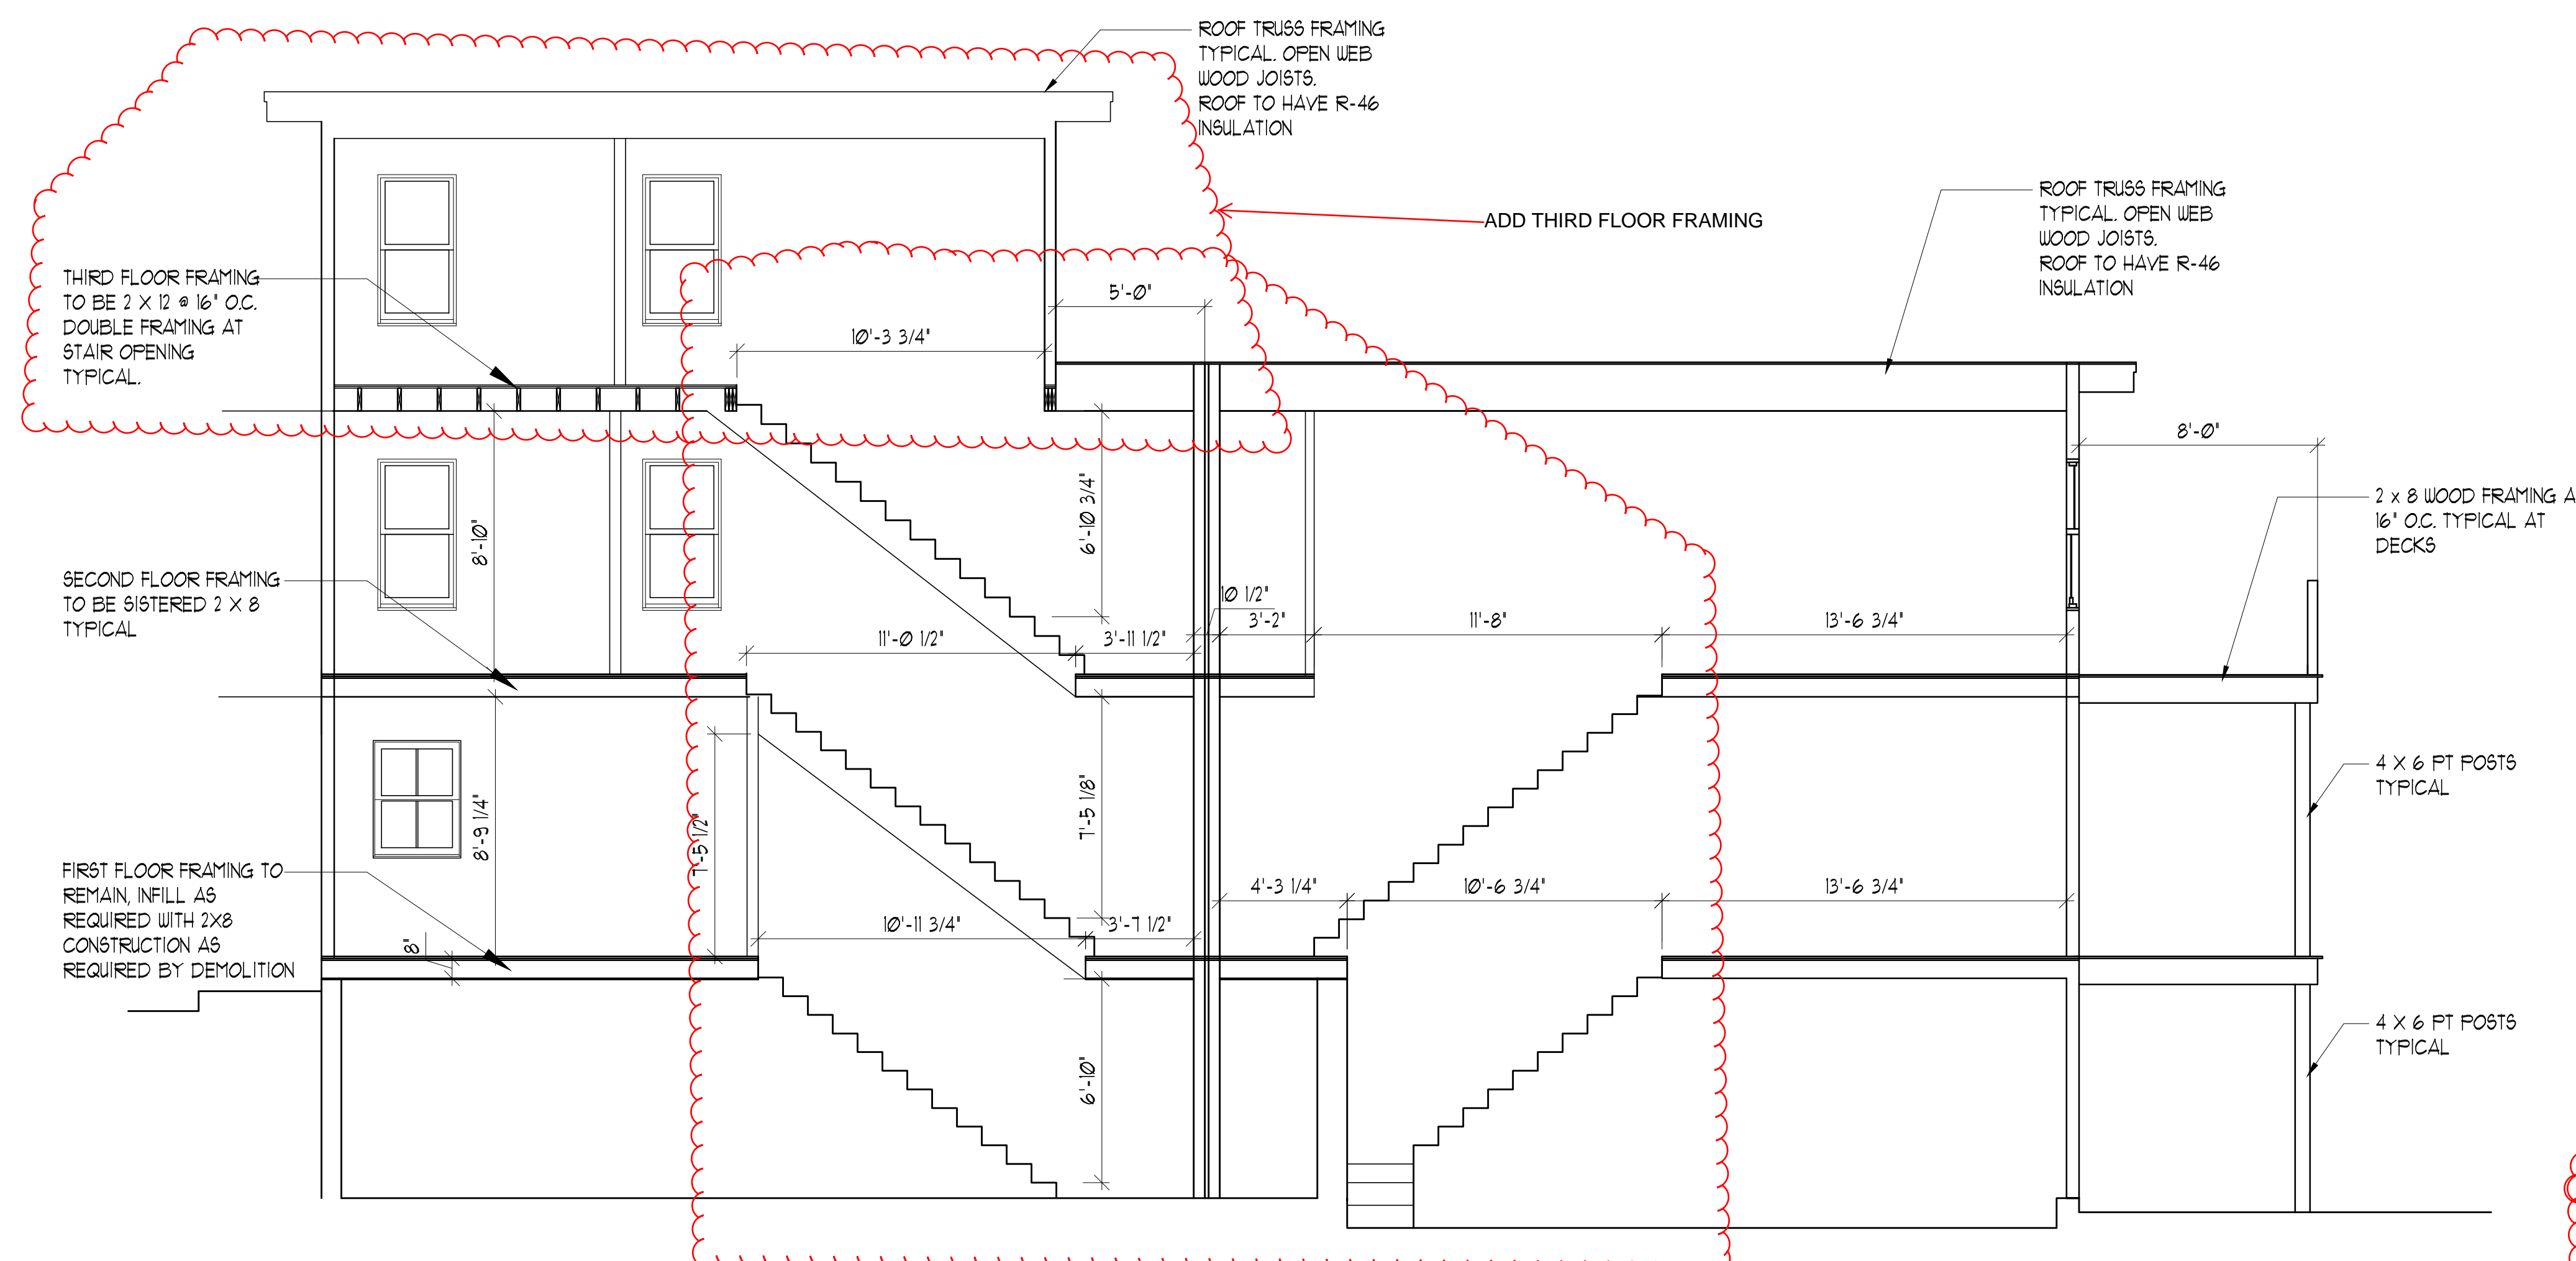


2 BUILDING SECTION  
SCALE: 1/2" = 1'-0"


REVISE STAIRS TO STRAIGHT RUNS

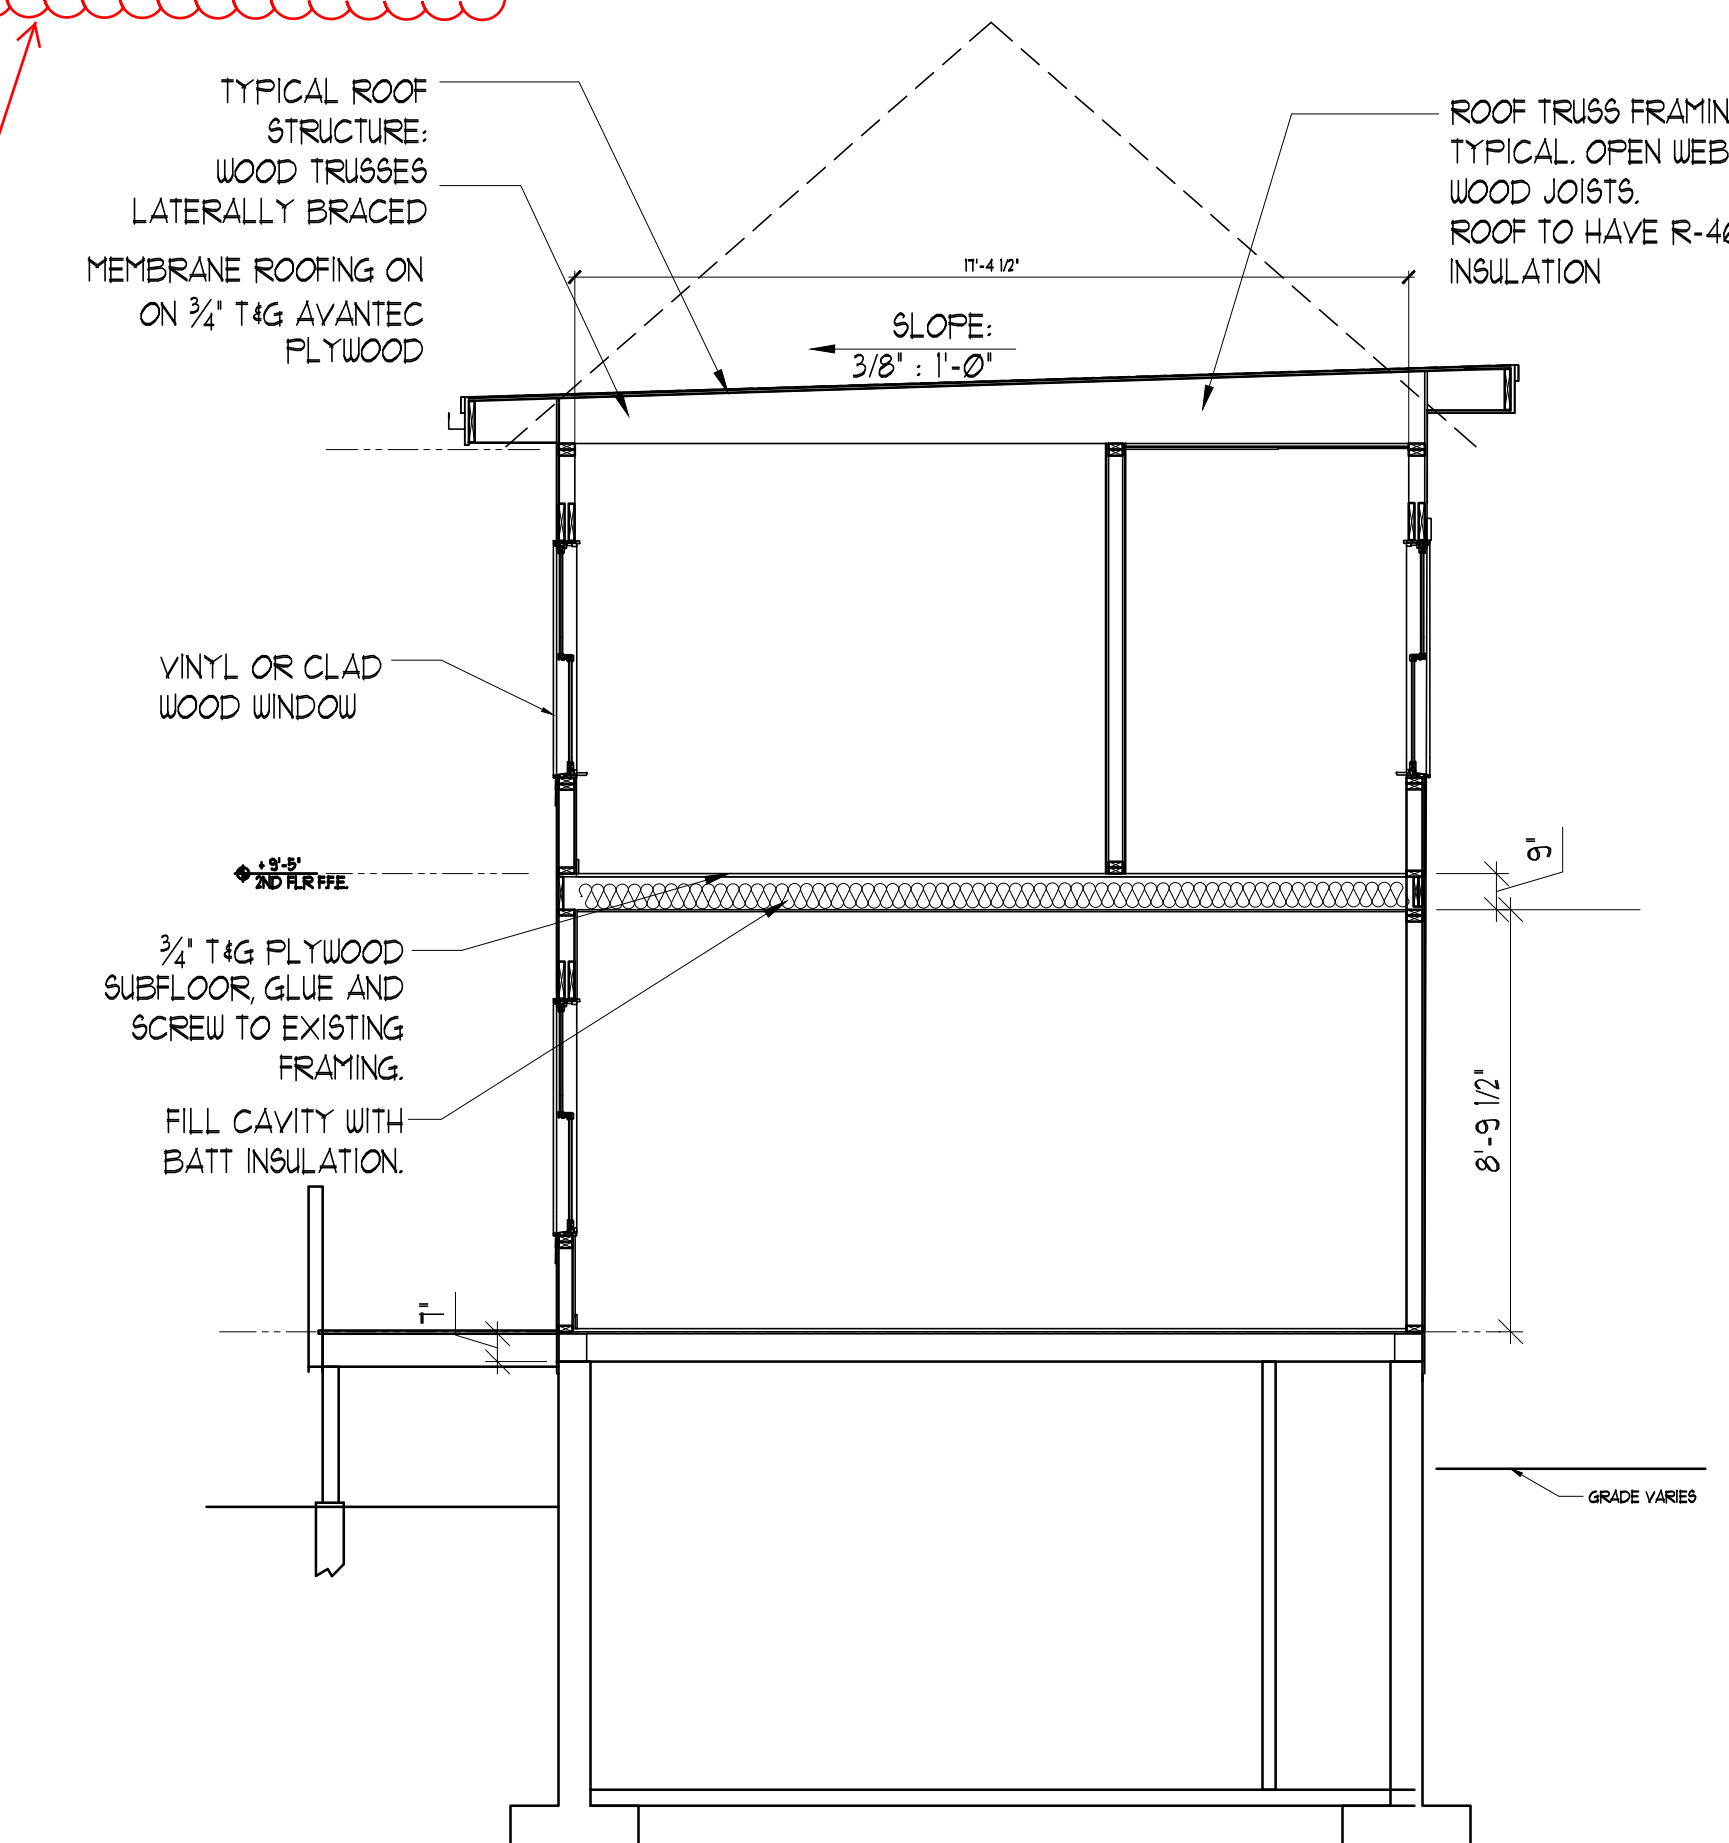

2 BUILDING SECTION  
SCALE: 1/2" = 1'-0"

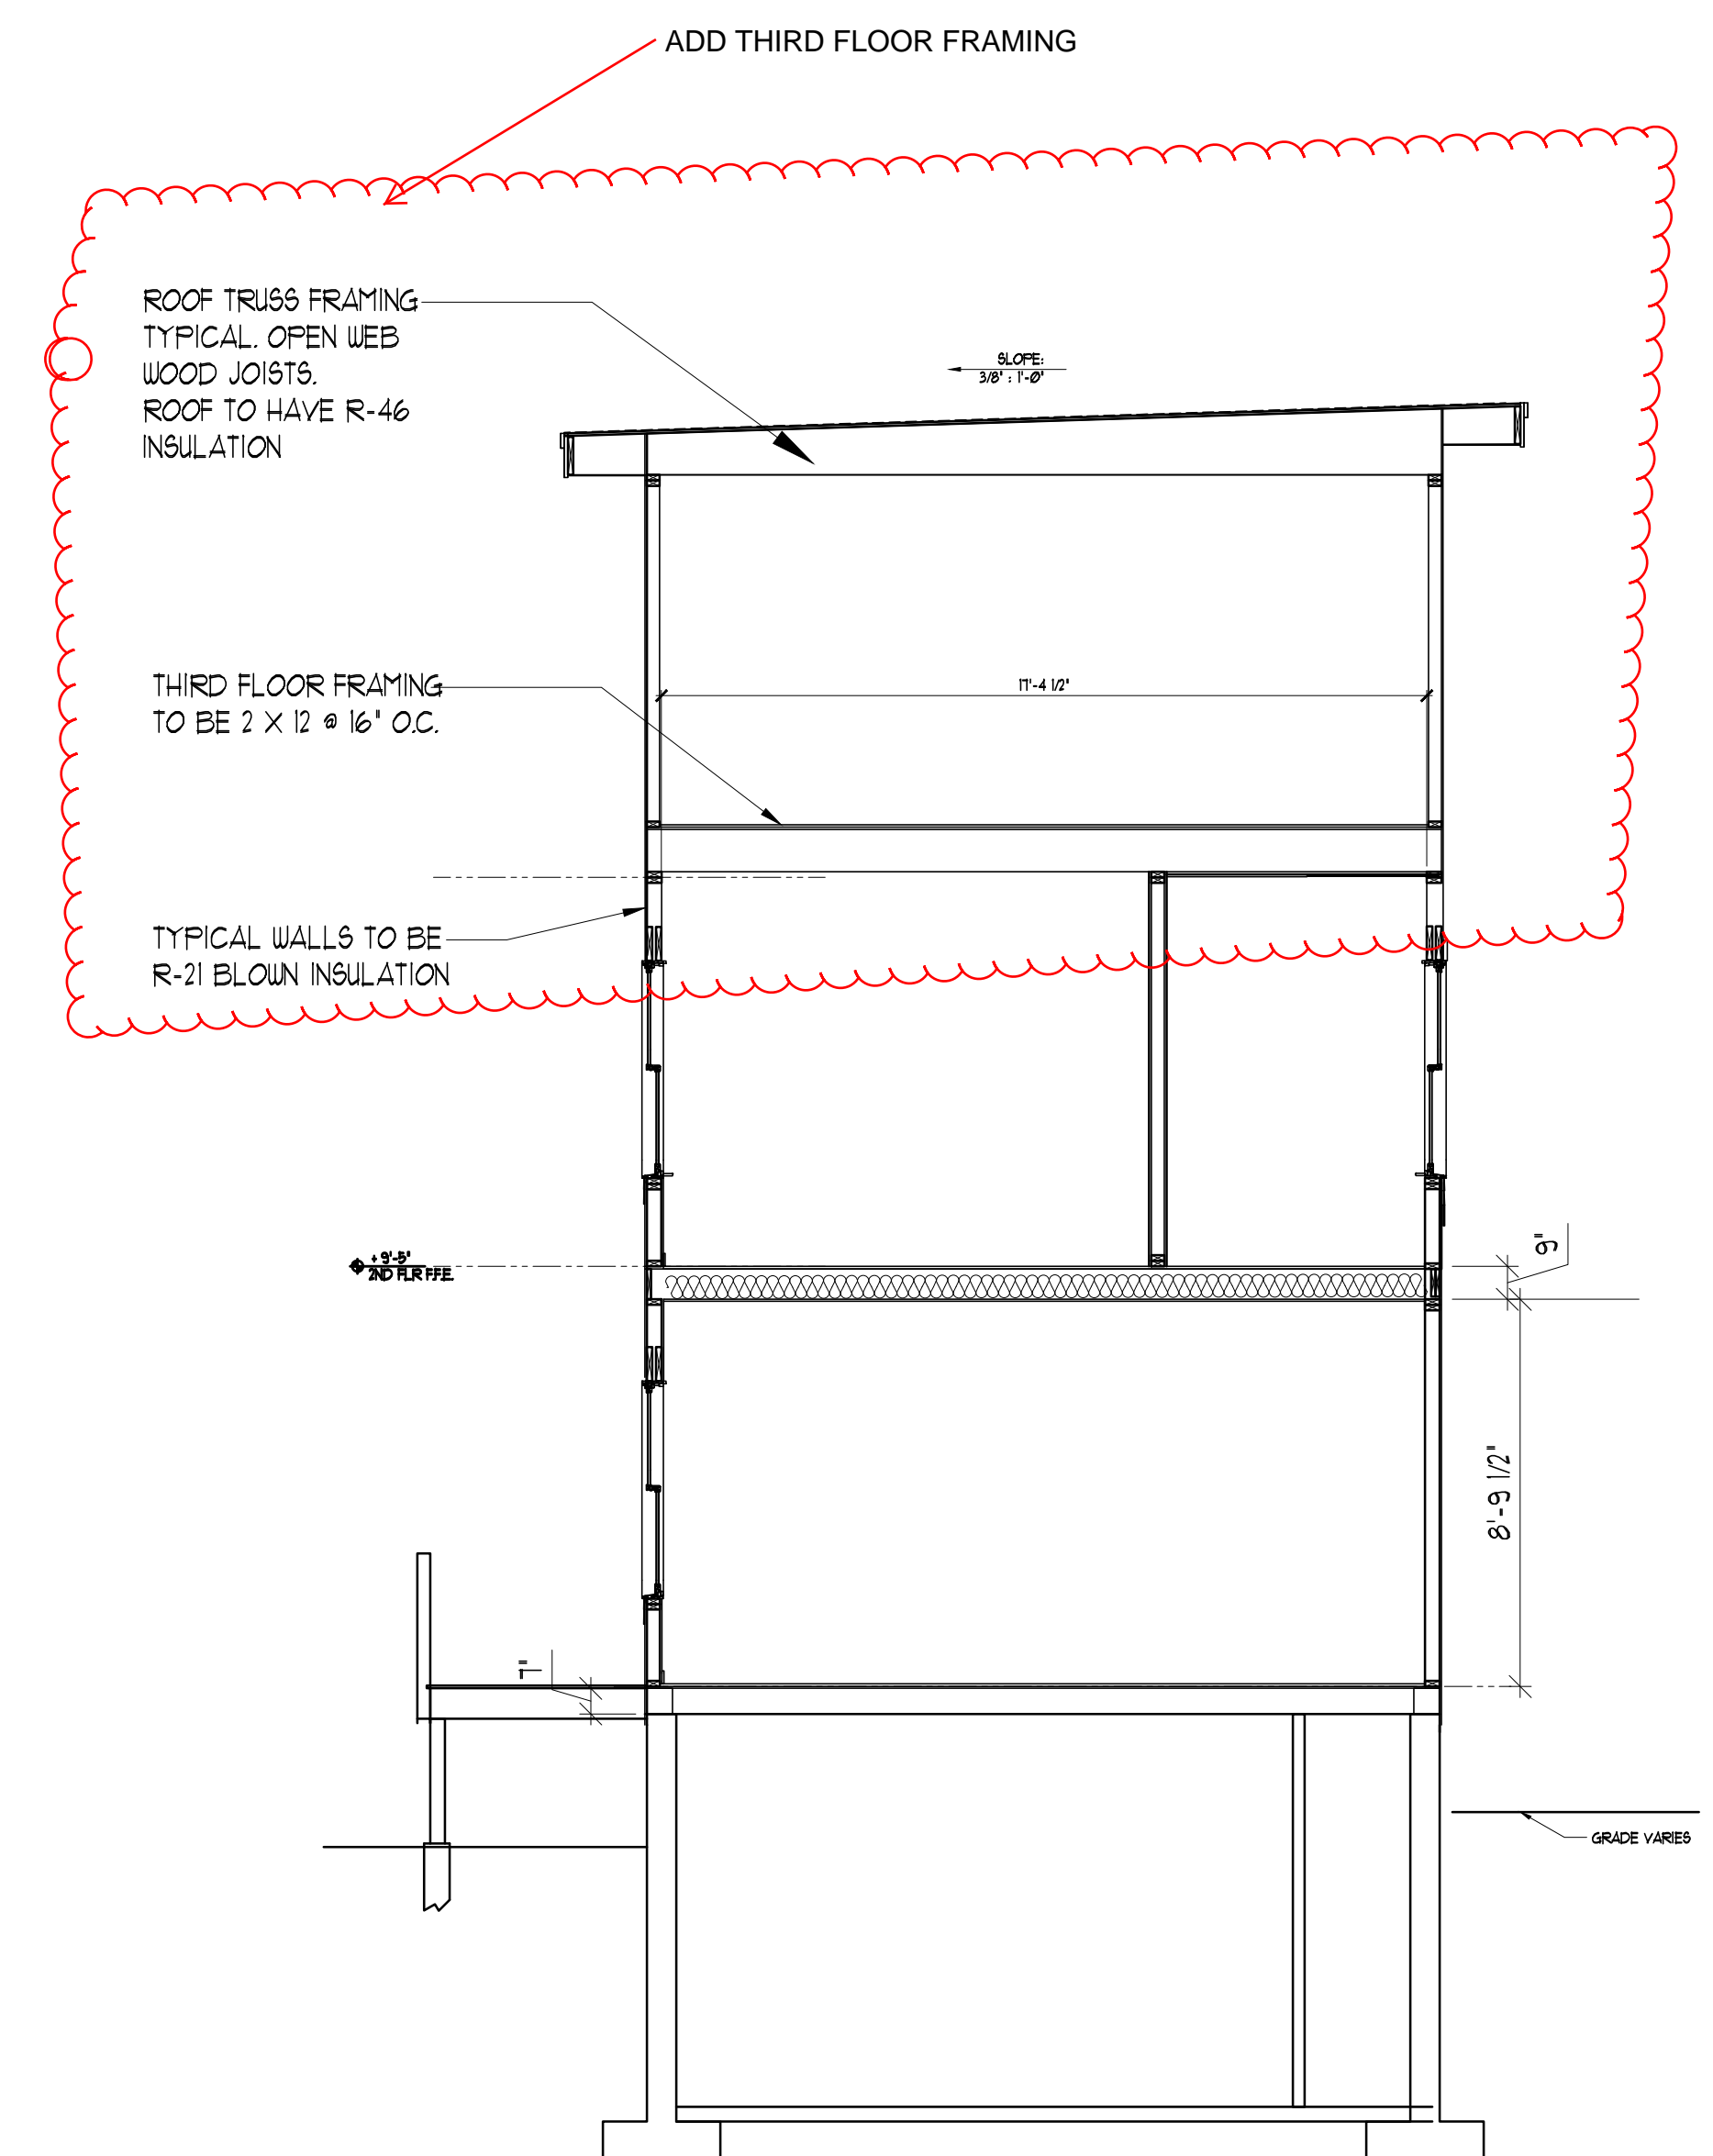

2 BUILDING SECTION  
SCALE: 1/2" = 1'-0"

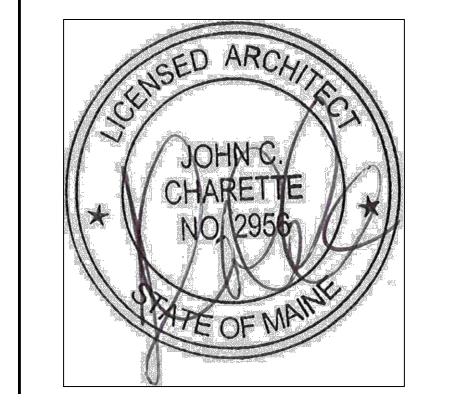

**LEBLANC RESIDENCE**  
146 NEWBURY STREET  
PORTLAND, MAINE

#	DATE	DESCRIPTION
1	02/04/14	EXISTING CONDITIONS

REVISIONS	
#	DESCRIPTION

Date Issued: 11.11.13  
Project Number: 13203  
Drawing Scale: AS NOTED  
SHEET NAME: BUILDING SECTIONS

Drawn By: KJS  
Checked By: JCC

**A15**