



EXTERIOR:

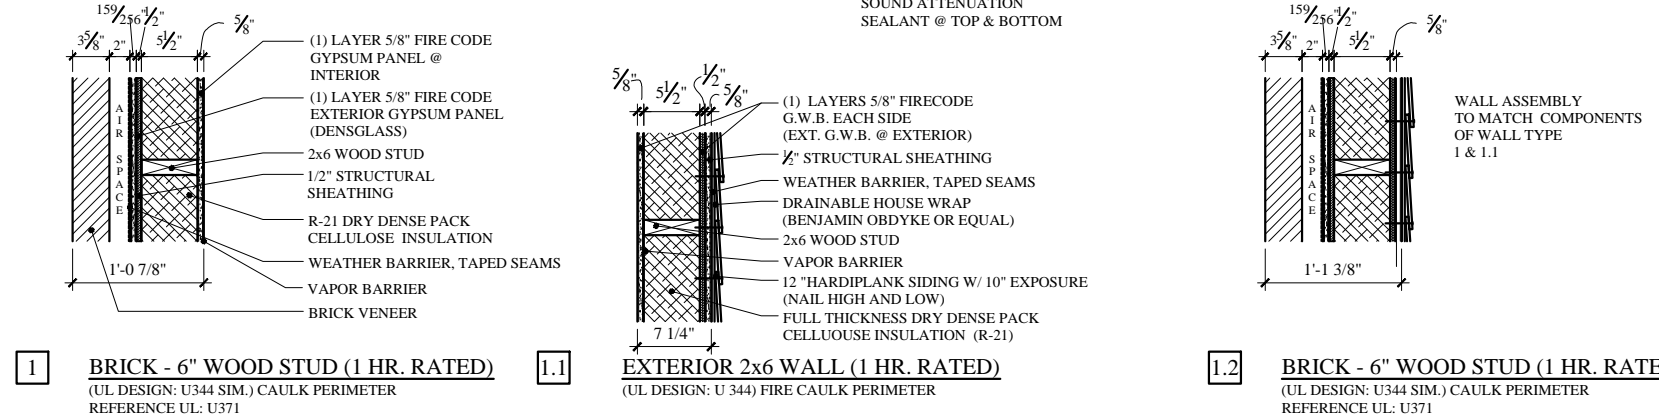


INTERIOR:


2X4

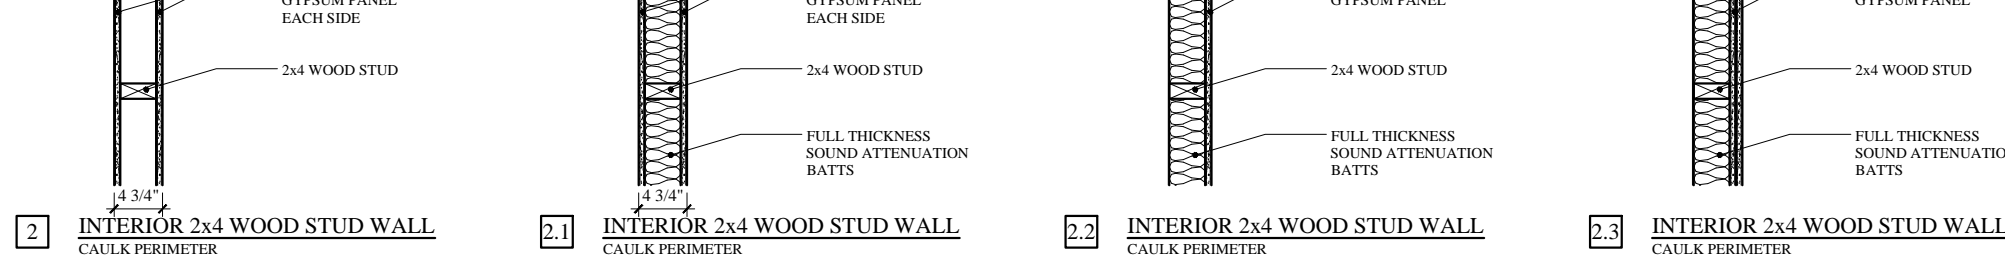


2X6

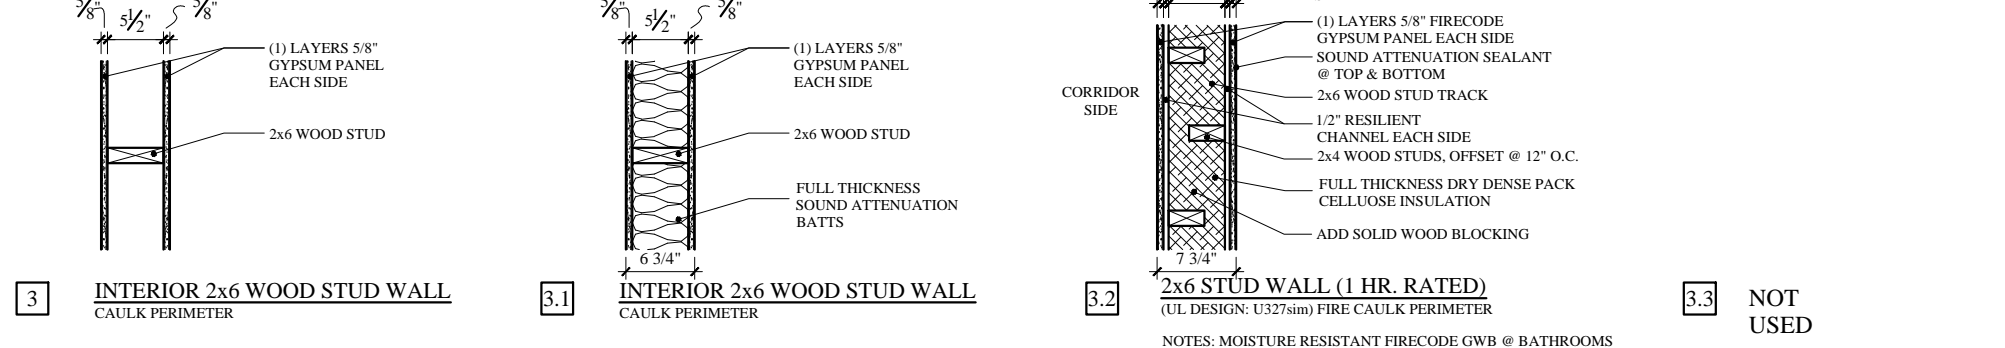


2X8

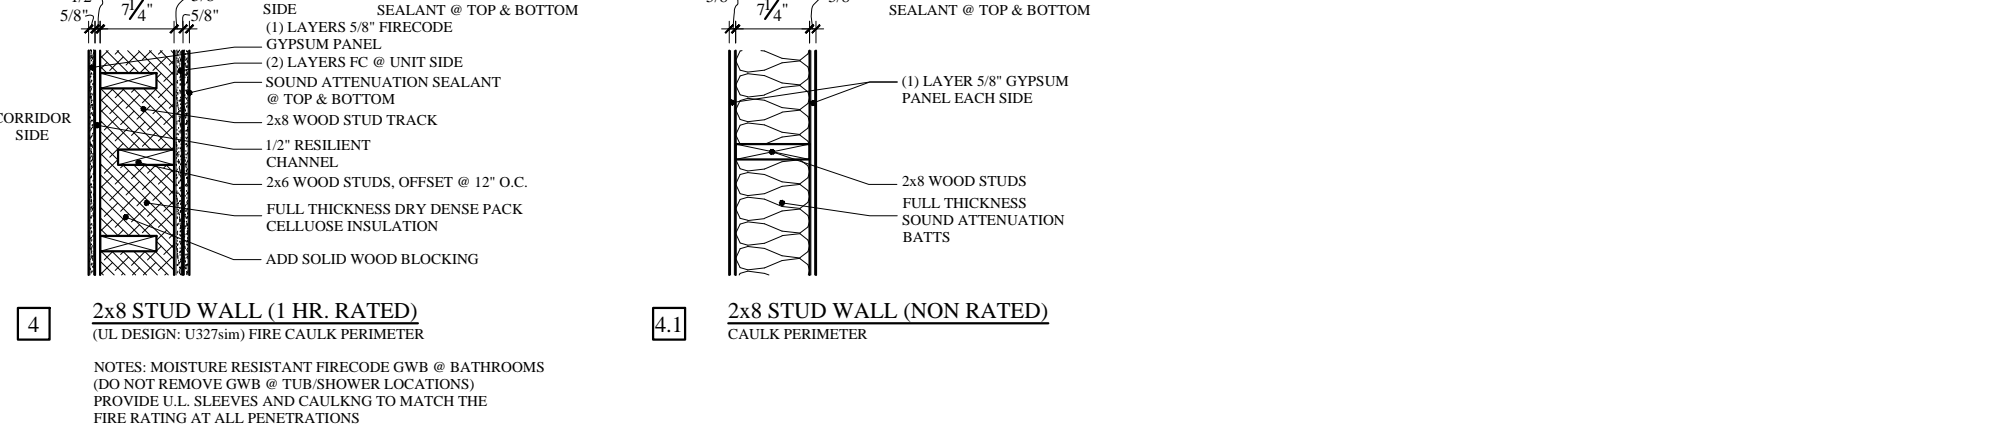


UNIT SEPARATION WALL

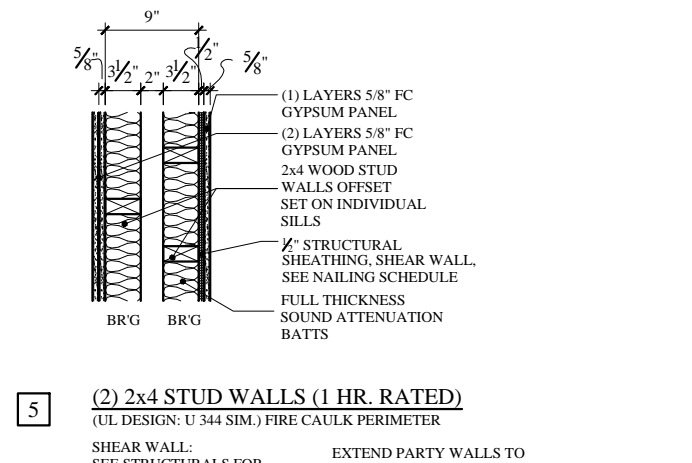

MISC. WALLS

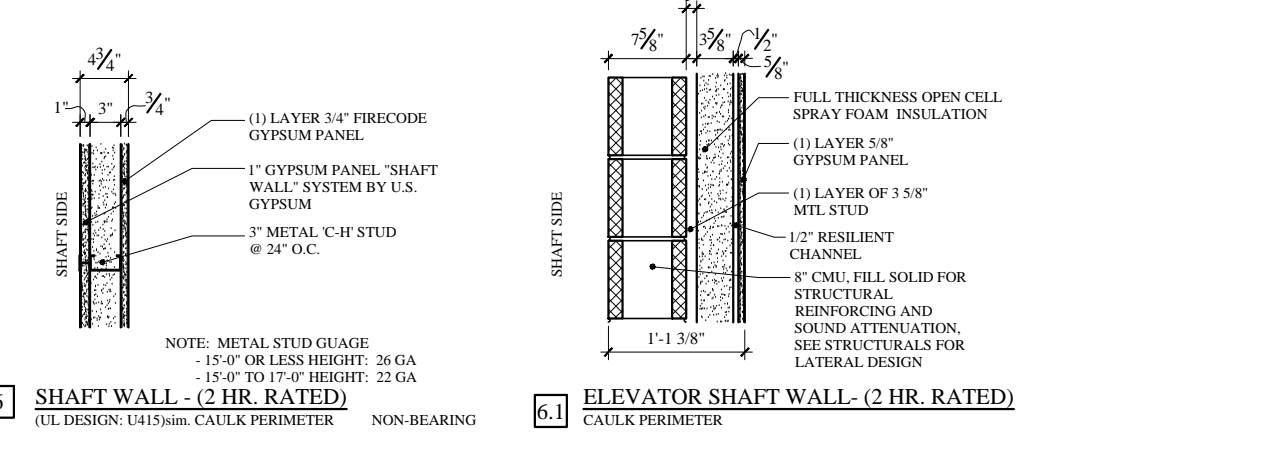


PARKING GARAGE

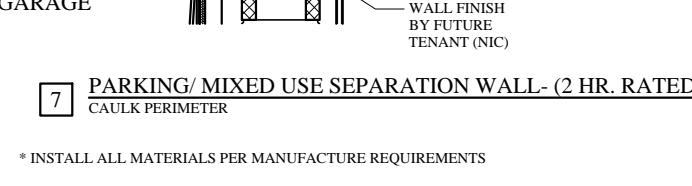


PARKING GARAGE



STAIR

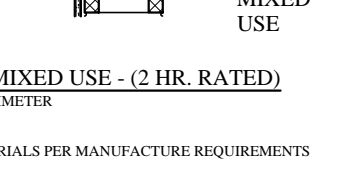

STAIR

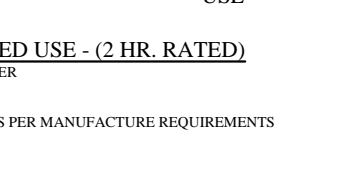

A COLUMN W/ FIRE SPRAY PROTECTION, TYP.

B TYP. STEEL BEAM PROTECTION (1 HR. RATED)

C STEEL BEAM PROTECTION @ COVERED PARKING


D TYP. WOOD BEAM ENCASEMENT (1 HR. RATED)

E TYP. WOOD BEAM ENCASEMENT (1 HR. RATED)

F TYP. WOOD BEAM ENCASEMENT (1 HR. RATED)

G WOOD BEAM ENCASEMENT @ BEAM WITHIN WALL SYSTEM


CORRIDOR

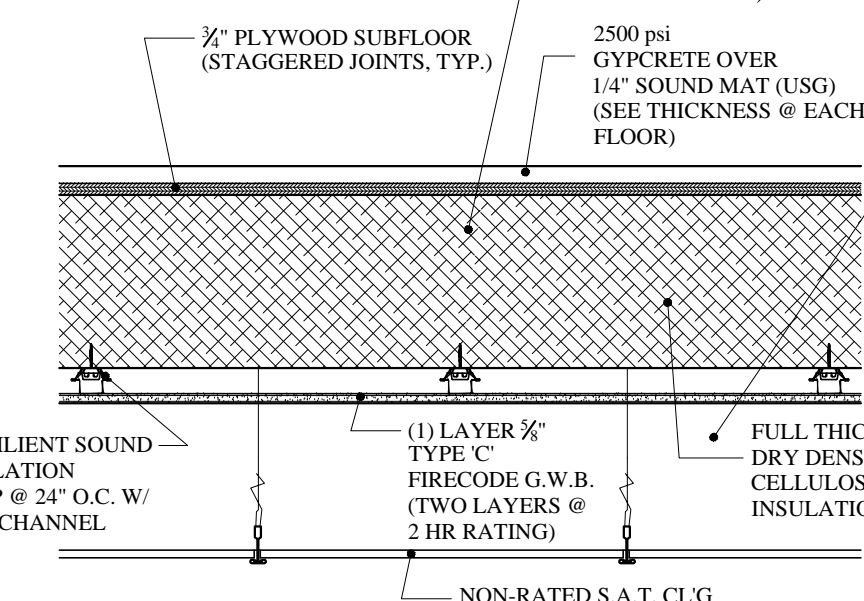


1.1 WOOD FLOOR JOIST STAIR - (2 HR. RATED)

UL DESIGN: L516sim; CAULK PERIMETER

LIVING UNIT

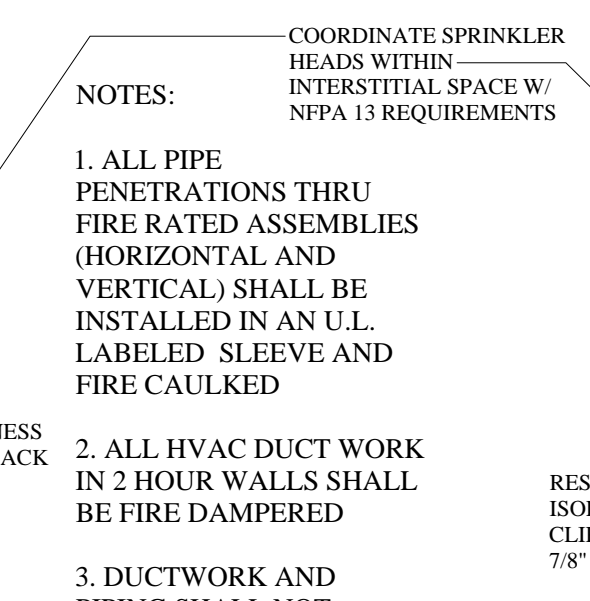

LIVING UNIT

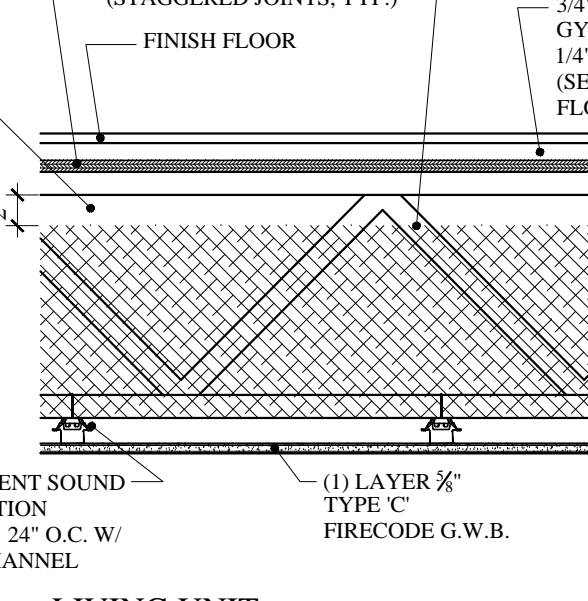

CORRIDOR

WOOD FLOOR JOIST CORRIDOR - (1 HR. RATED)
UL DESIGN: L516 CAULK PERIMETER


WOOD FLOOR JOIST STAIR - (2 HR. RATED)
UL DESIGN: L516sim; CAULK PERIMETER

LIVING UNIT


WOOD FLOOR TRUSS (SEE STRUCTURALS)
OVER 1 1/2" 2500 psi GYPCRETE

WOOD FLOOR TRUSS - (1 HR. RATED)
UL DESIGN: L521 CAULK PERIMETER


CORRIDOR

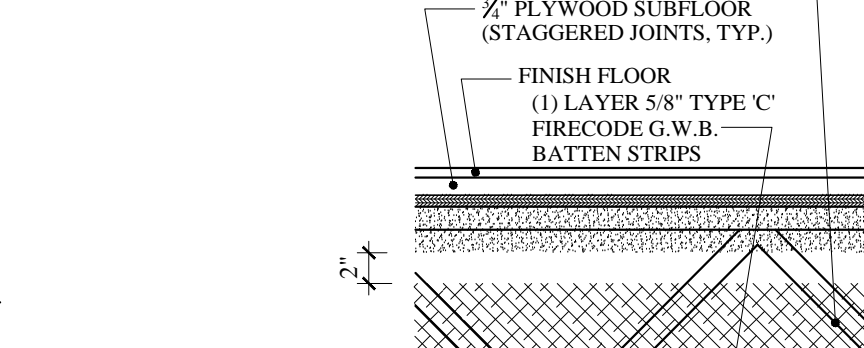

LIVING UNIT

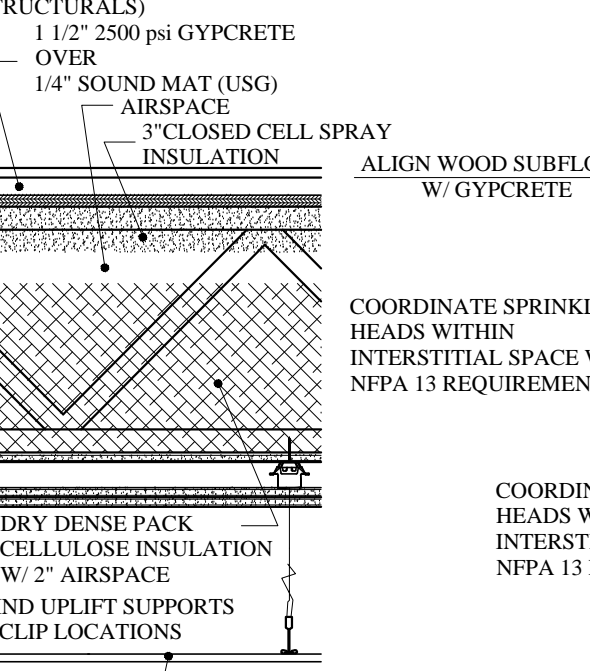


EXTERIOR

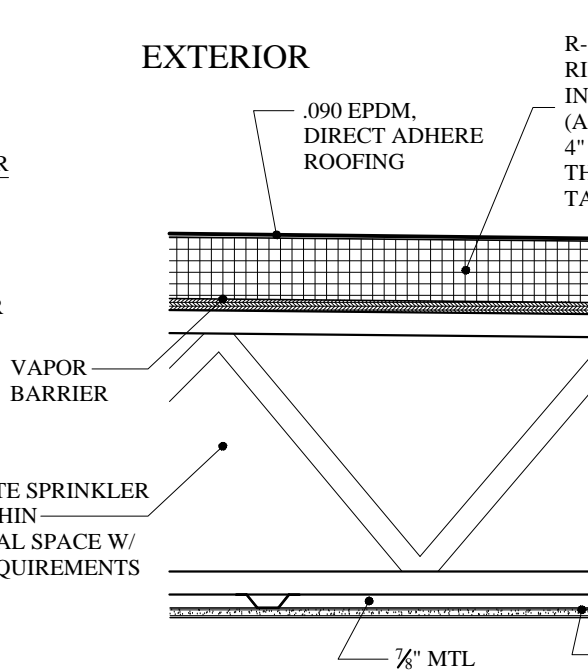


COVERED PARKING

WOOD FLOOR TRUSS - (2 HR. RATED)
UL DESIGN: MS21 CAULK PERIMETER

LIVING UNIT

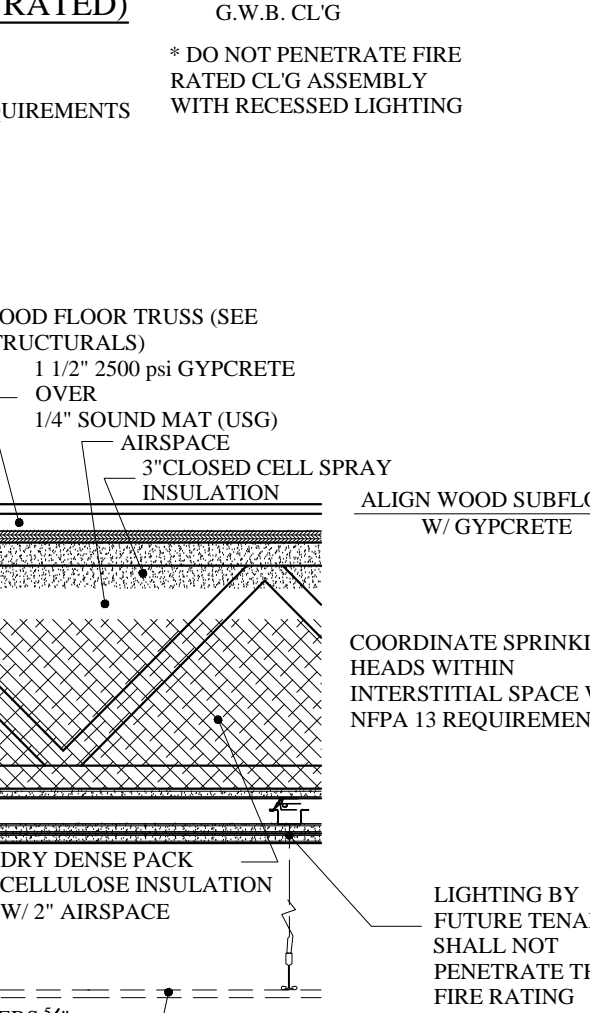

LIVING UNIT

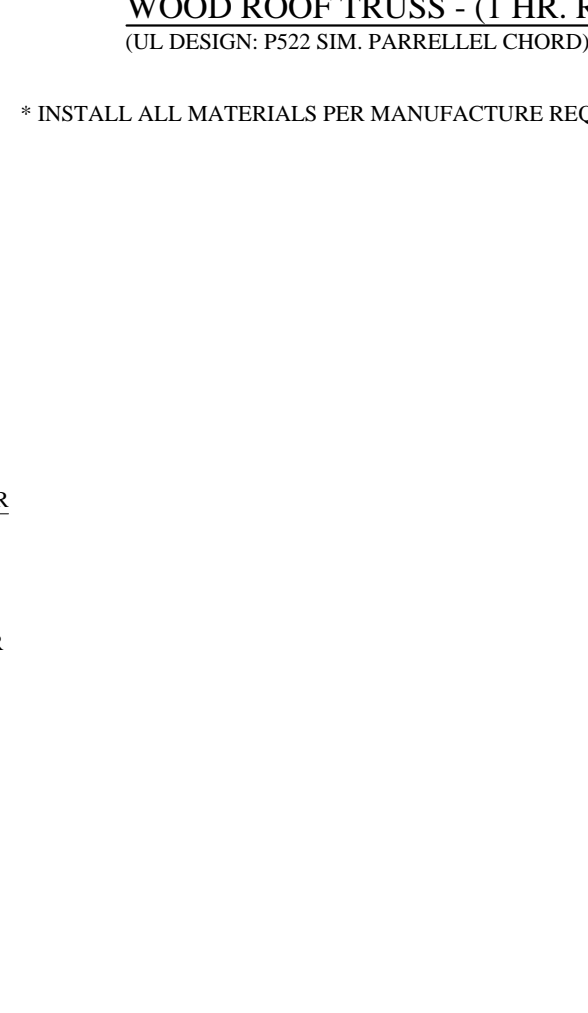

MIXED USE

WOOD FLOOR TRUSS - (1 HR. RATED)
UL DESIGN: MS21 CAULK PERIMETER

LIVING UNIT

WOOD FLOOR TRUSS (SEE STRUCTURALS)
OVER 1 1/2" 2500 psi GYPCRETE

WOOD FLOOR TRUSS - (1 HR. RATED)
UL DESIGN: MS21 CAULK PERIMETER

PROTECTED STRUCTURE:
THE BUILDING IS A 5A' PROTECTED STRUCTURE, PRIMARY AND SECONDARY STRUCTURE, INCLUDING WOOD AND STEEL, SHALL BE FIRE SPRAYED AND/OR GWB ENCASED TO THICKNESS SHOWN IN THE PLANS.

NOTE:
PRIMARY WOOD BEAMS SHALL BE INDIVIDUALLY PROTECTED W/ F.C. GWB ENCASEMENT, SECONDARY MEMBERS SHALL BE A PART OF THE HORIZONTAL ASSEMBLY



MARK MUELLER ARCHITECTS
A.I.A.
100 Commercial Street
Suite 205
Portland, Maine 04101
Phone: 207.774.9057
Email: rfm@muellerarchitects.com

© COPYRIGHT 2016
MARK MUELLER ARCHITECTS

62

**I
N
D
I
A**

INDIA STREET
NEIGHBORHOOD
PORTLAND, MAINE

WALL / FLOOR TYPES

REVISIONS

DATE: JUNE 2016

PROJECT: INDIA STREET

DRAWN BY: ...

CHECK BY: MAM

FOUNDATION PERMIT
JULY 8, 2016

A-4.0