



**MARK  
MUELLER  
ARCHITECTS**  
A.I.A.  
100 Commercial Street  
Suite 205  
Portland, Maine 04101  
Phone: 207.774.9057  
Email:  
rf@muellerarchitects.com

© COPYRIGHT 2016  
MARK MUELLER ARCHITECTS

62


I  
N  
D  
I  
A

INDIA STREET  
NEIGHBORHOOD  
PORTLAND, MAINE


PLAN DETAILS

REVISIONS  
DATE  
JUNE 2016  
PROJECT  
INDIA STREET  
DRAWN BY  
CHECK BY  
MAM


A-4.1

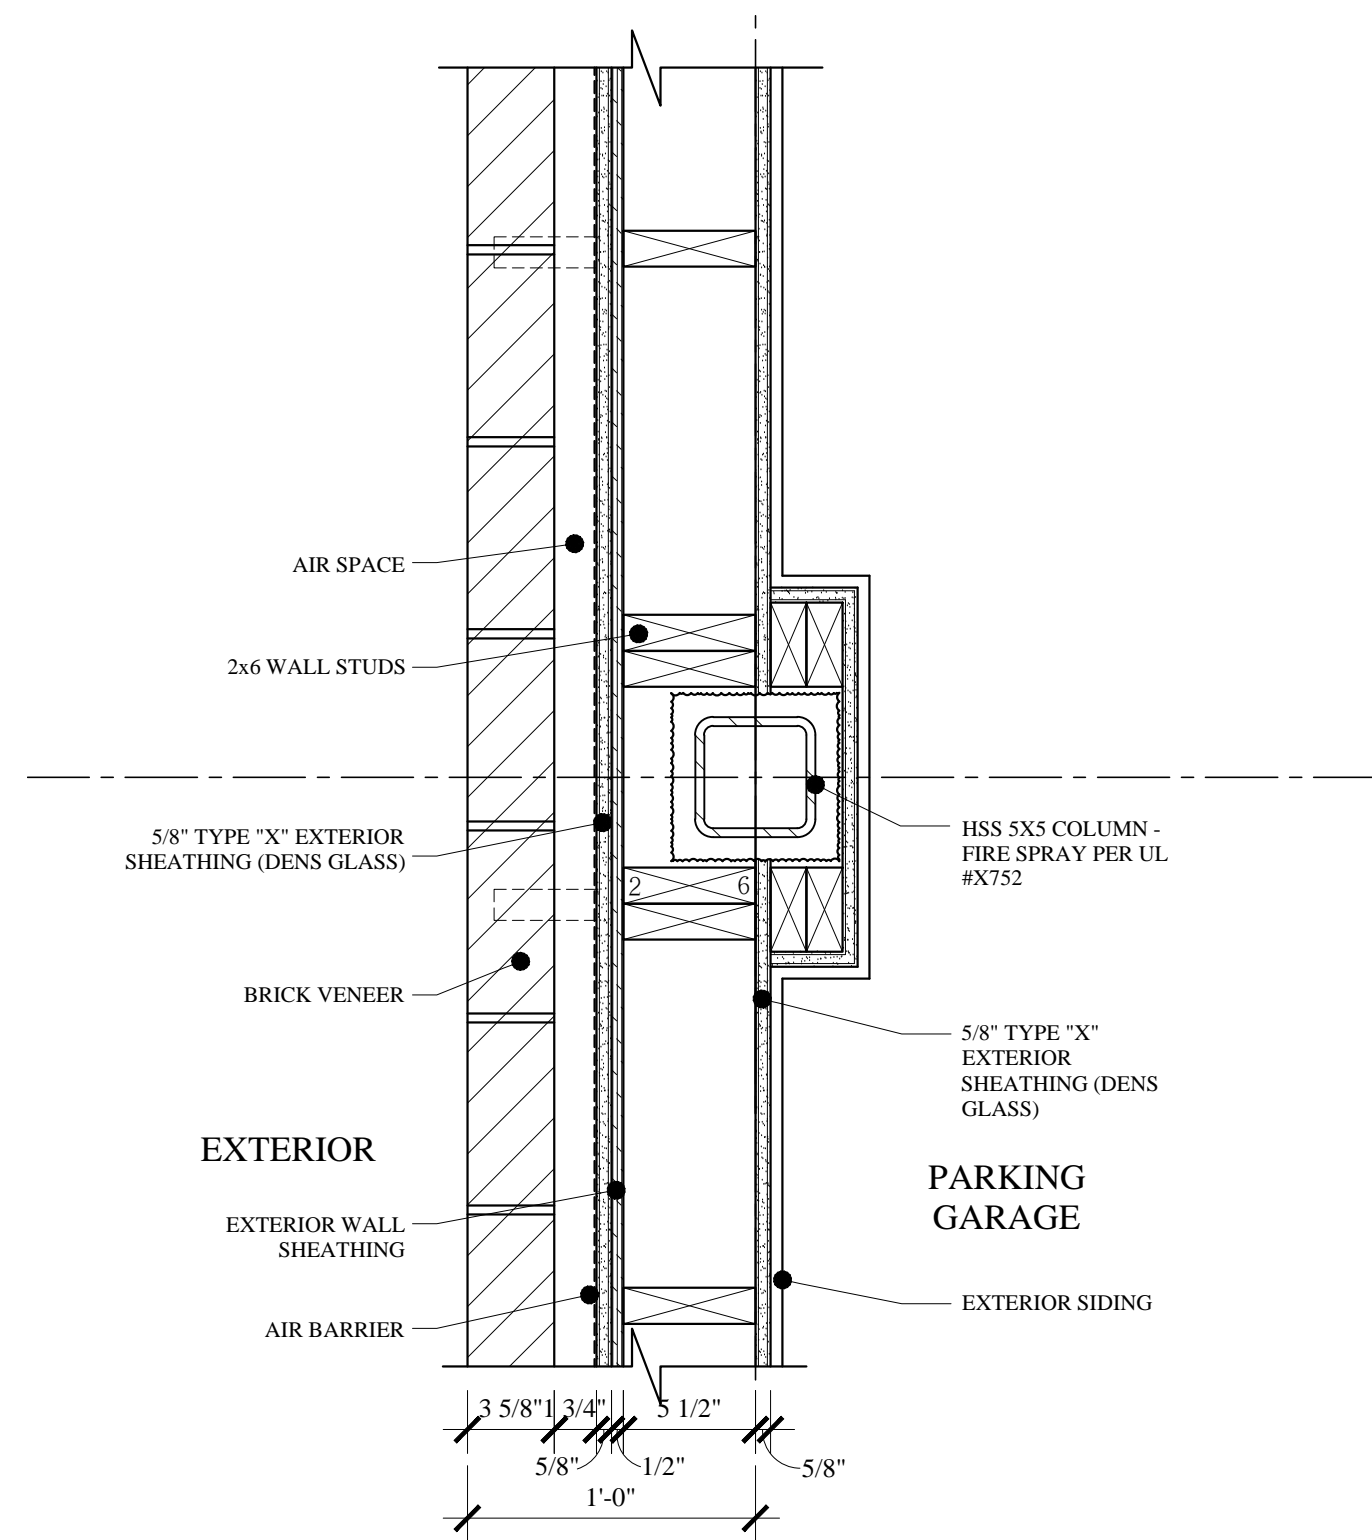


**E** FIRST FLOOR COLUMN PLAN DETAIL  
A-1.3 SCALE: 1 1/2" = 1'-0"

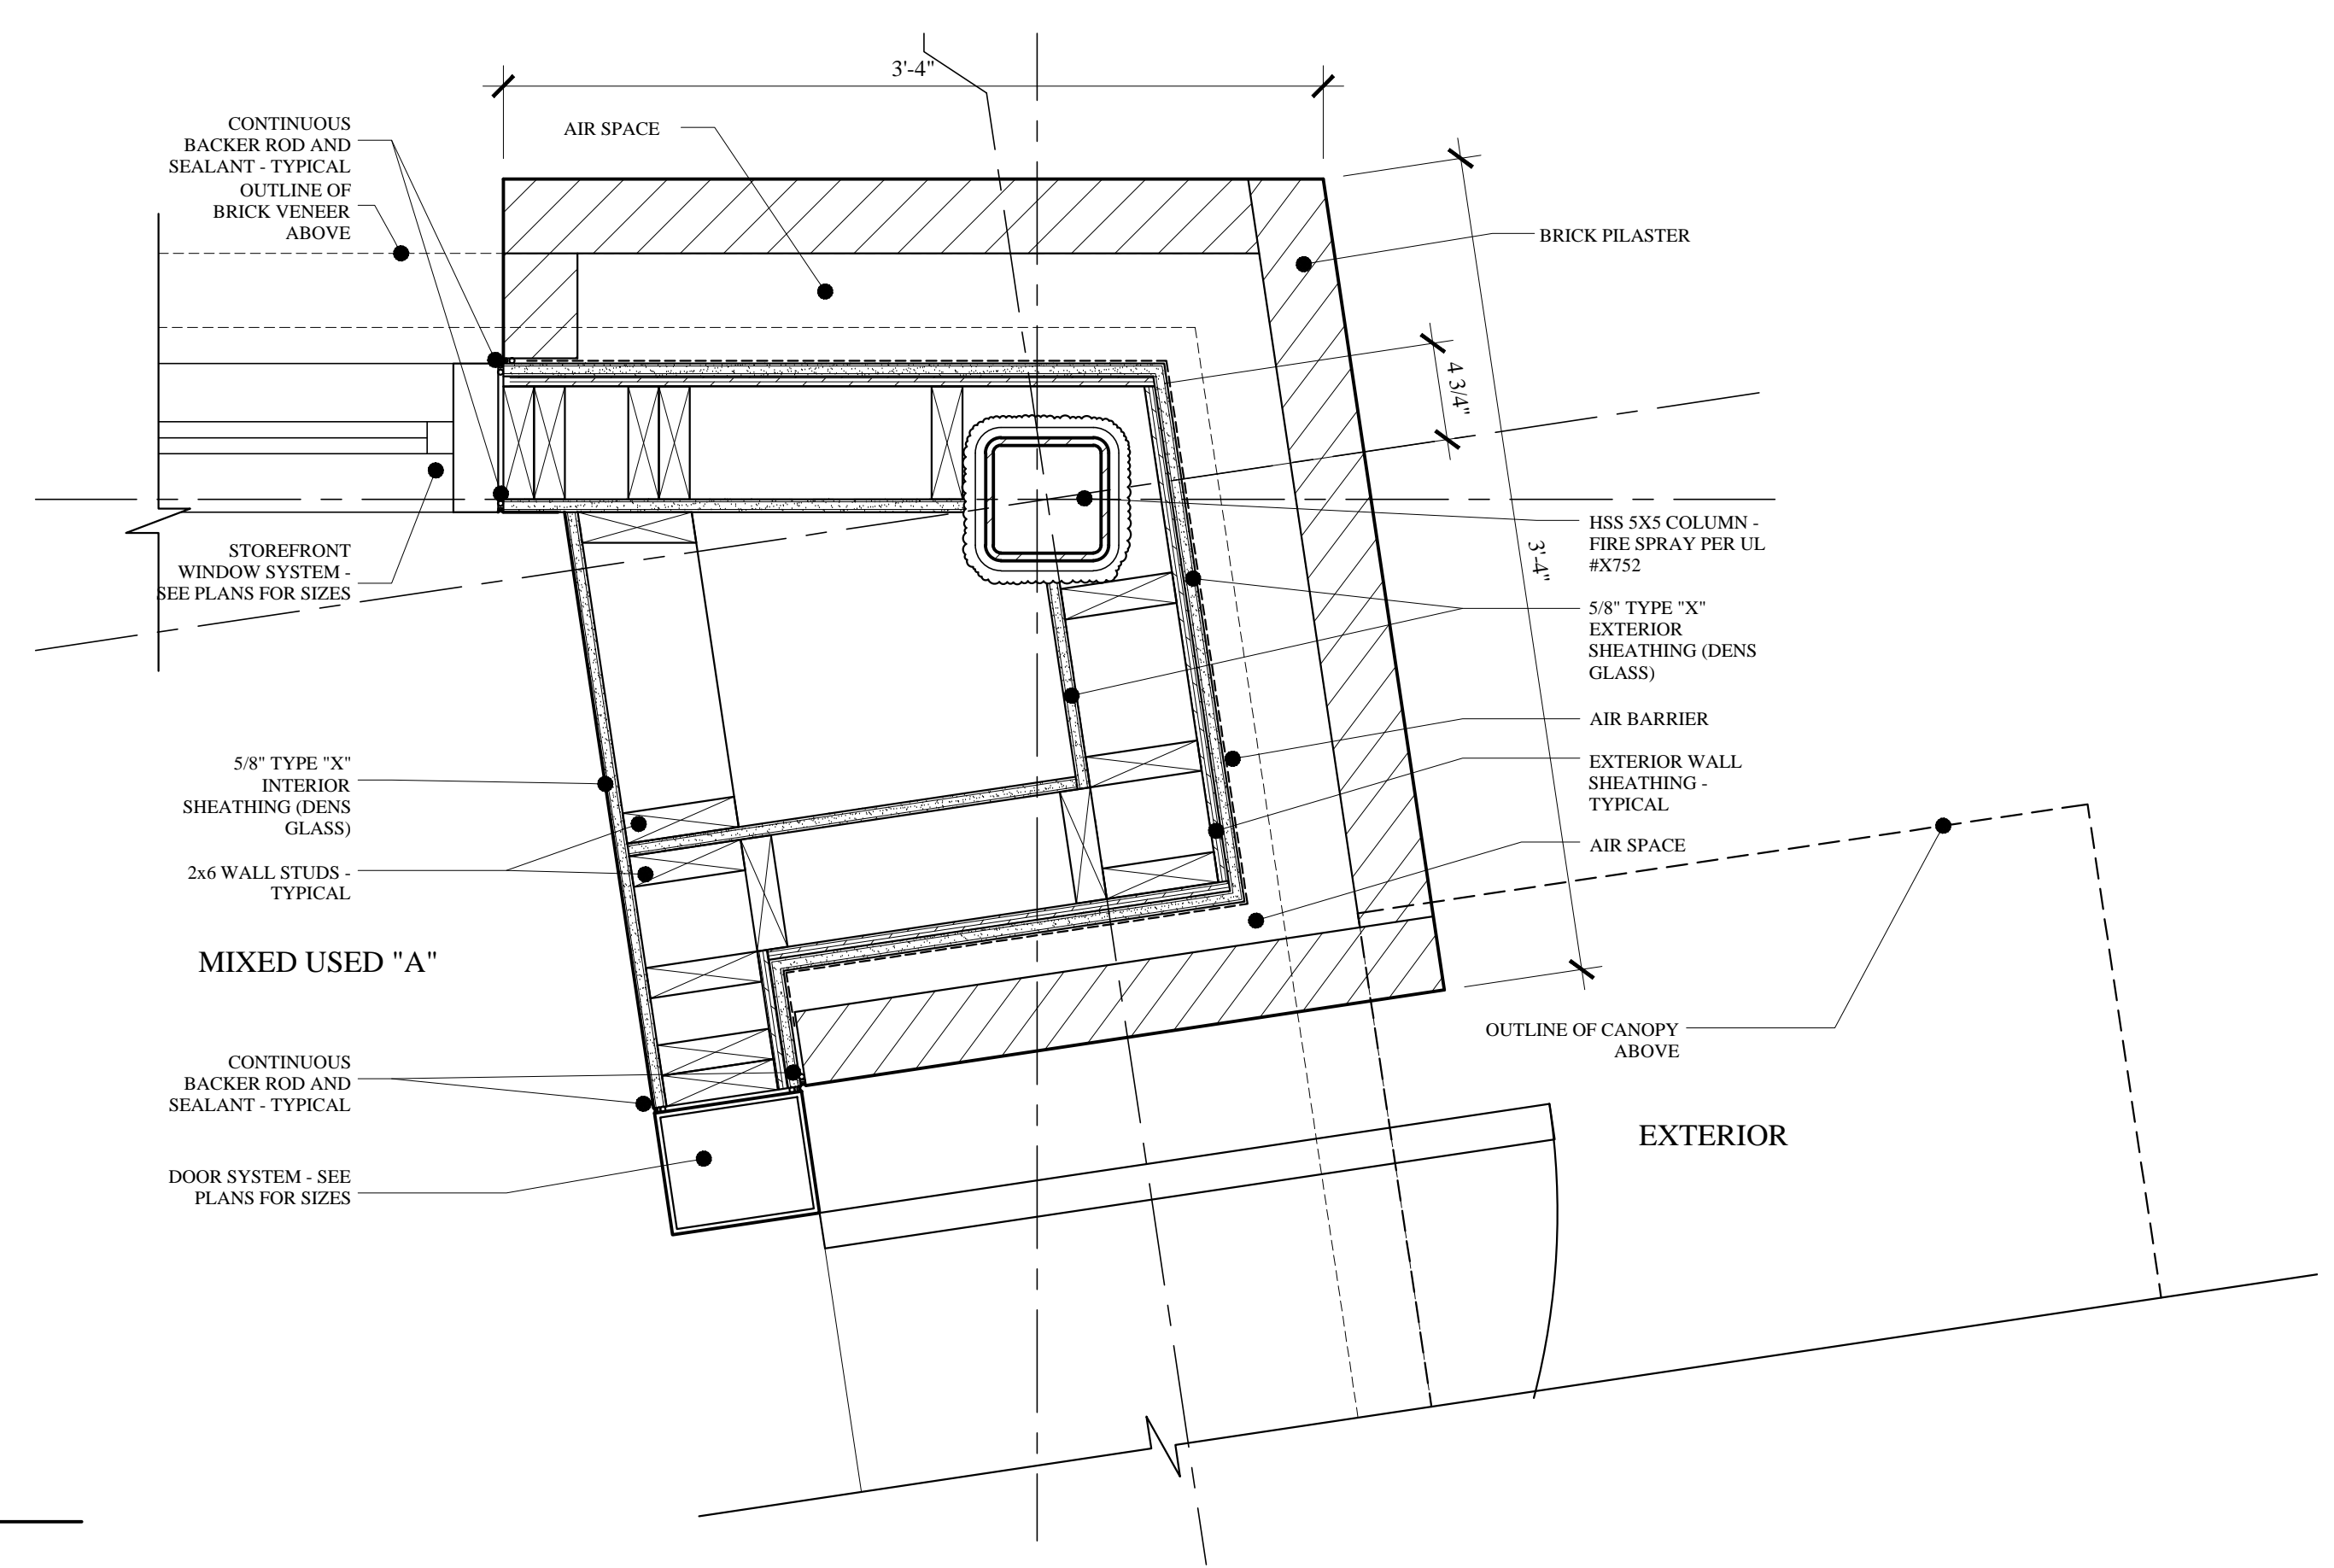


**D** BRICK VENEER / CORNER PIER DETAIL  
A-1.3 SCALE: 1 1/2" = 1'-0"

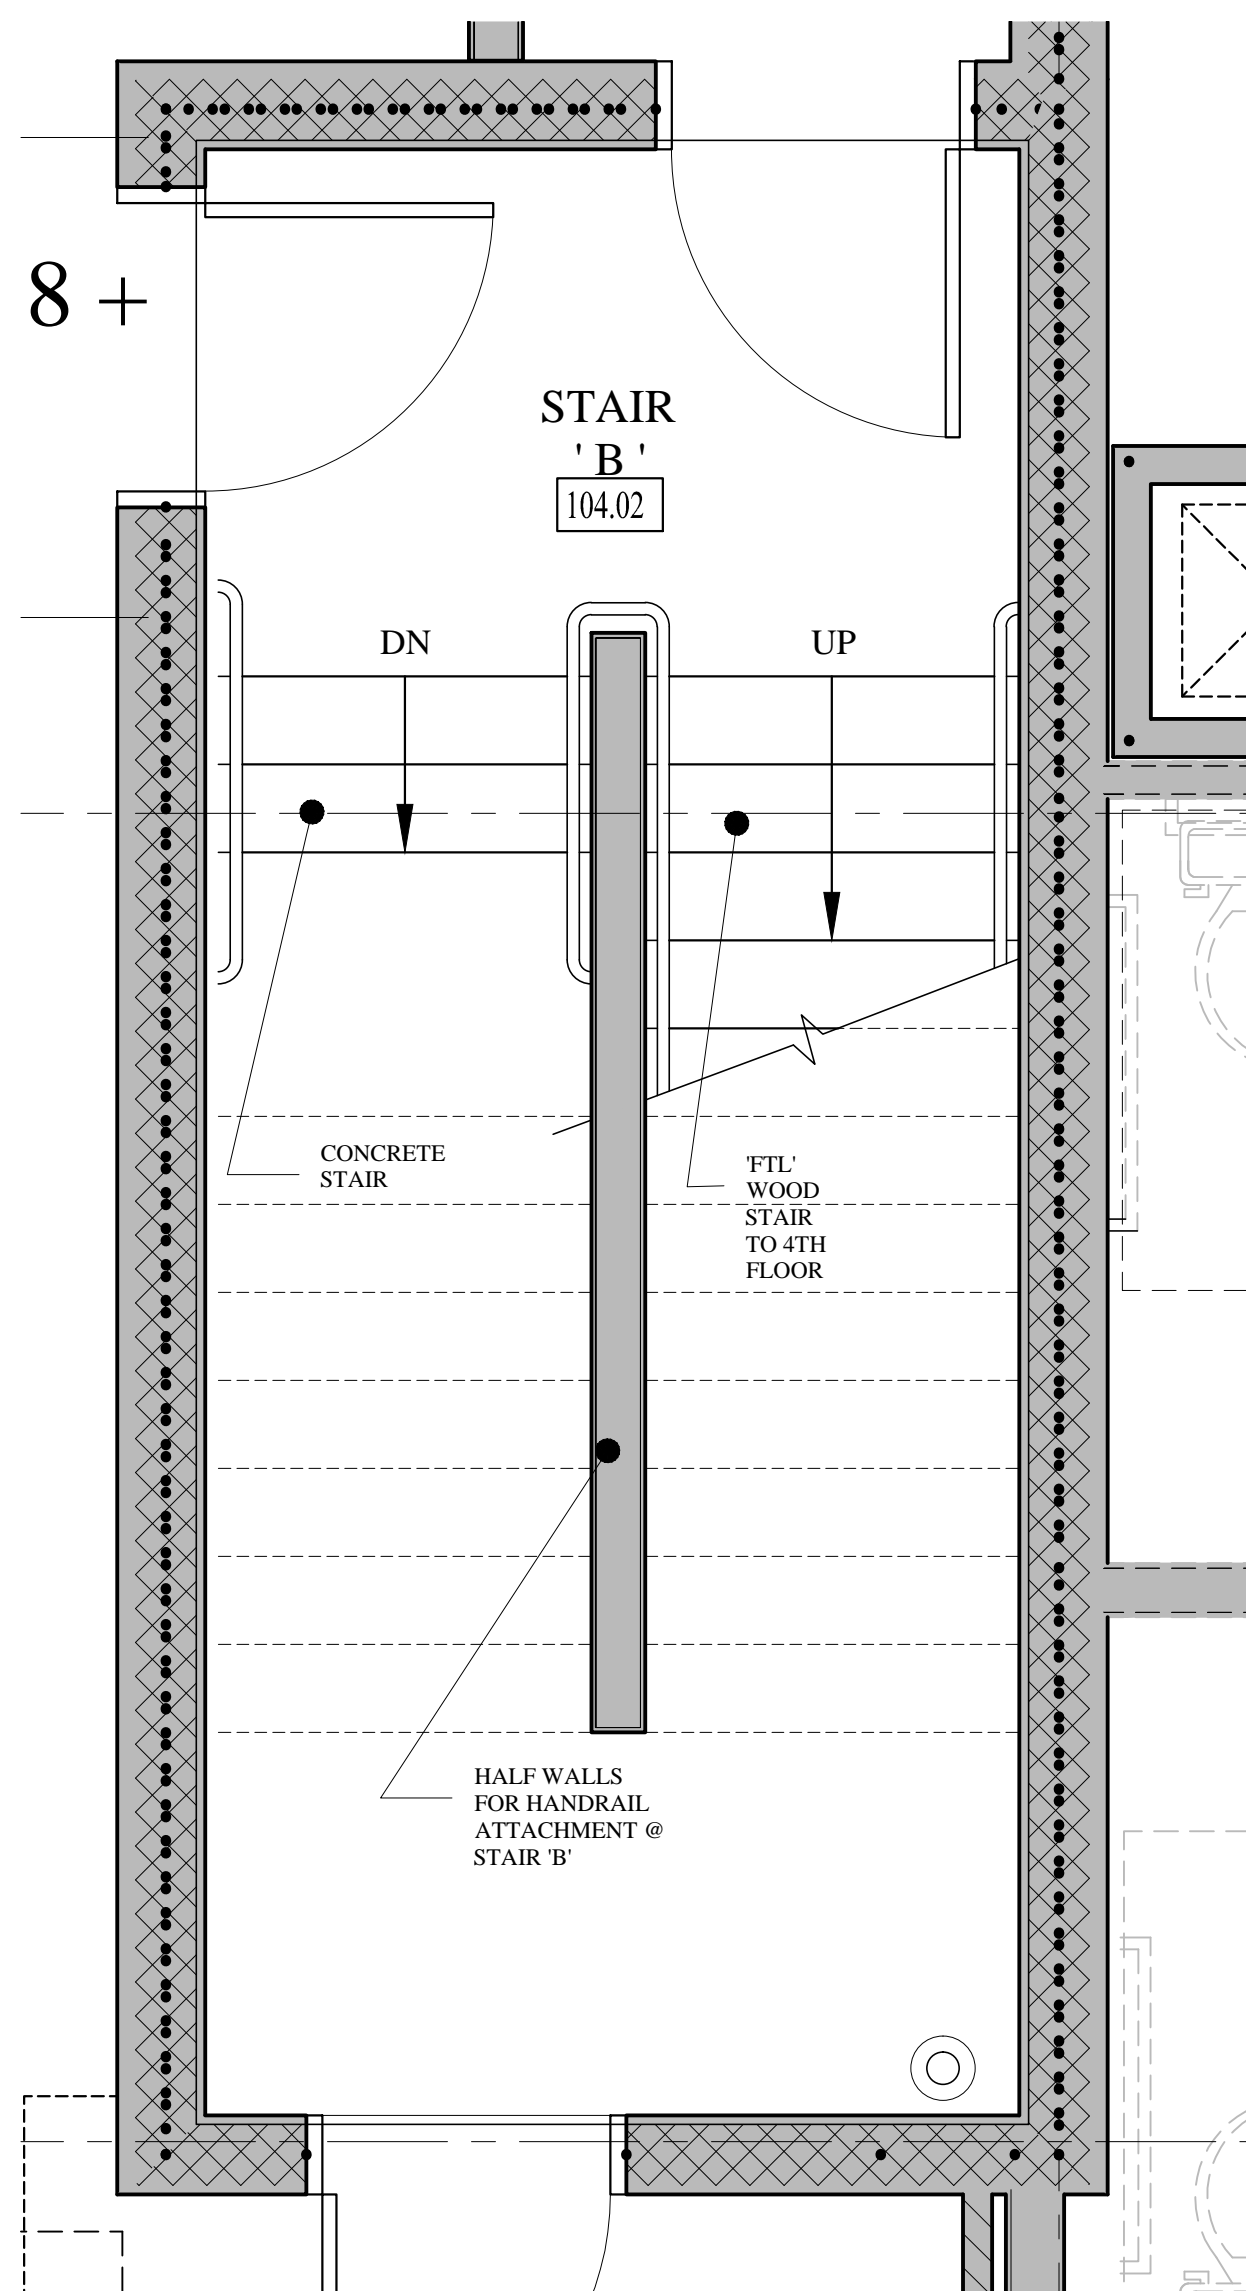

**C** STAIR 'B' PLAN DETAIL  
A-1.3 SCALE: 1/2" = 1'-0"

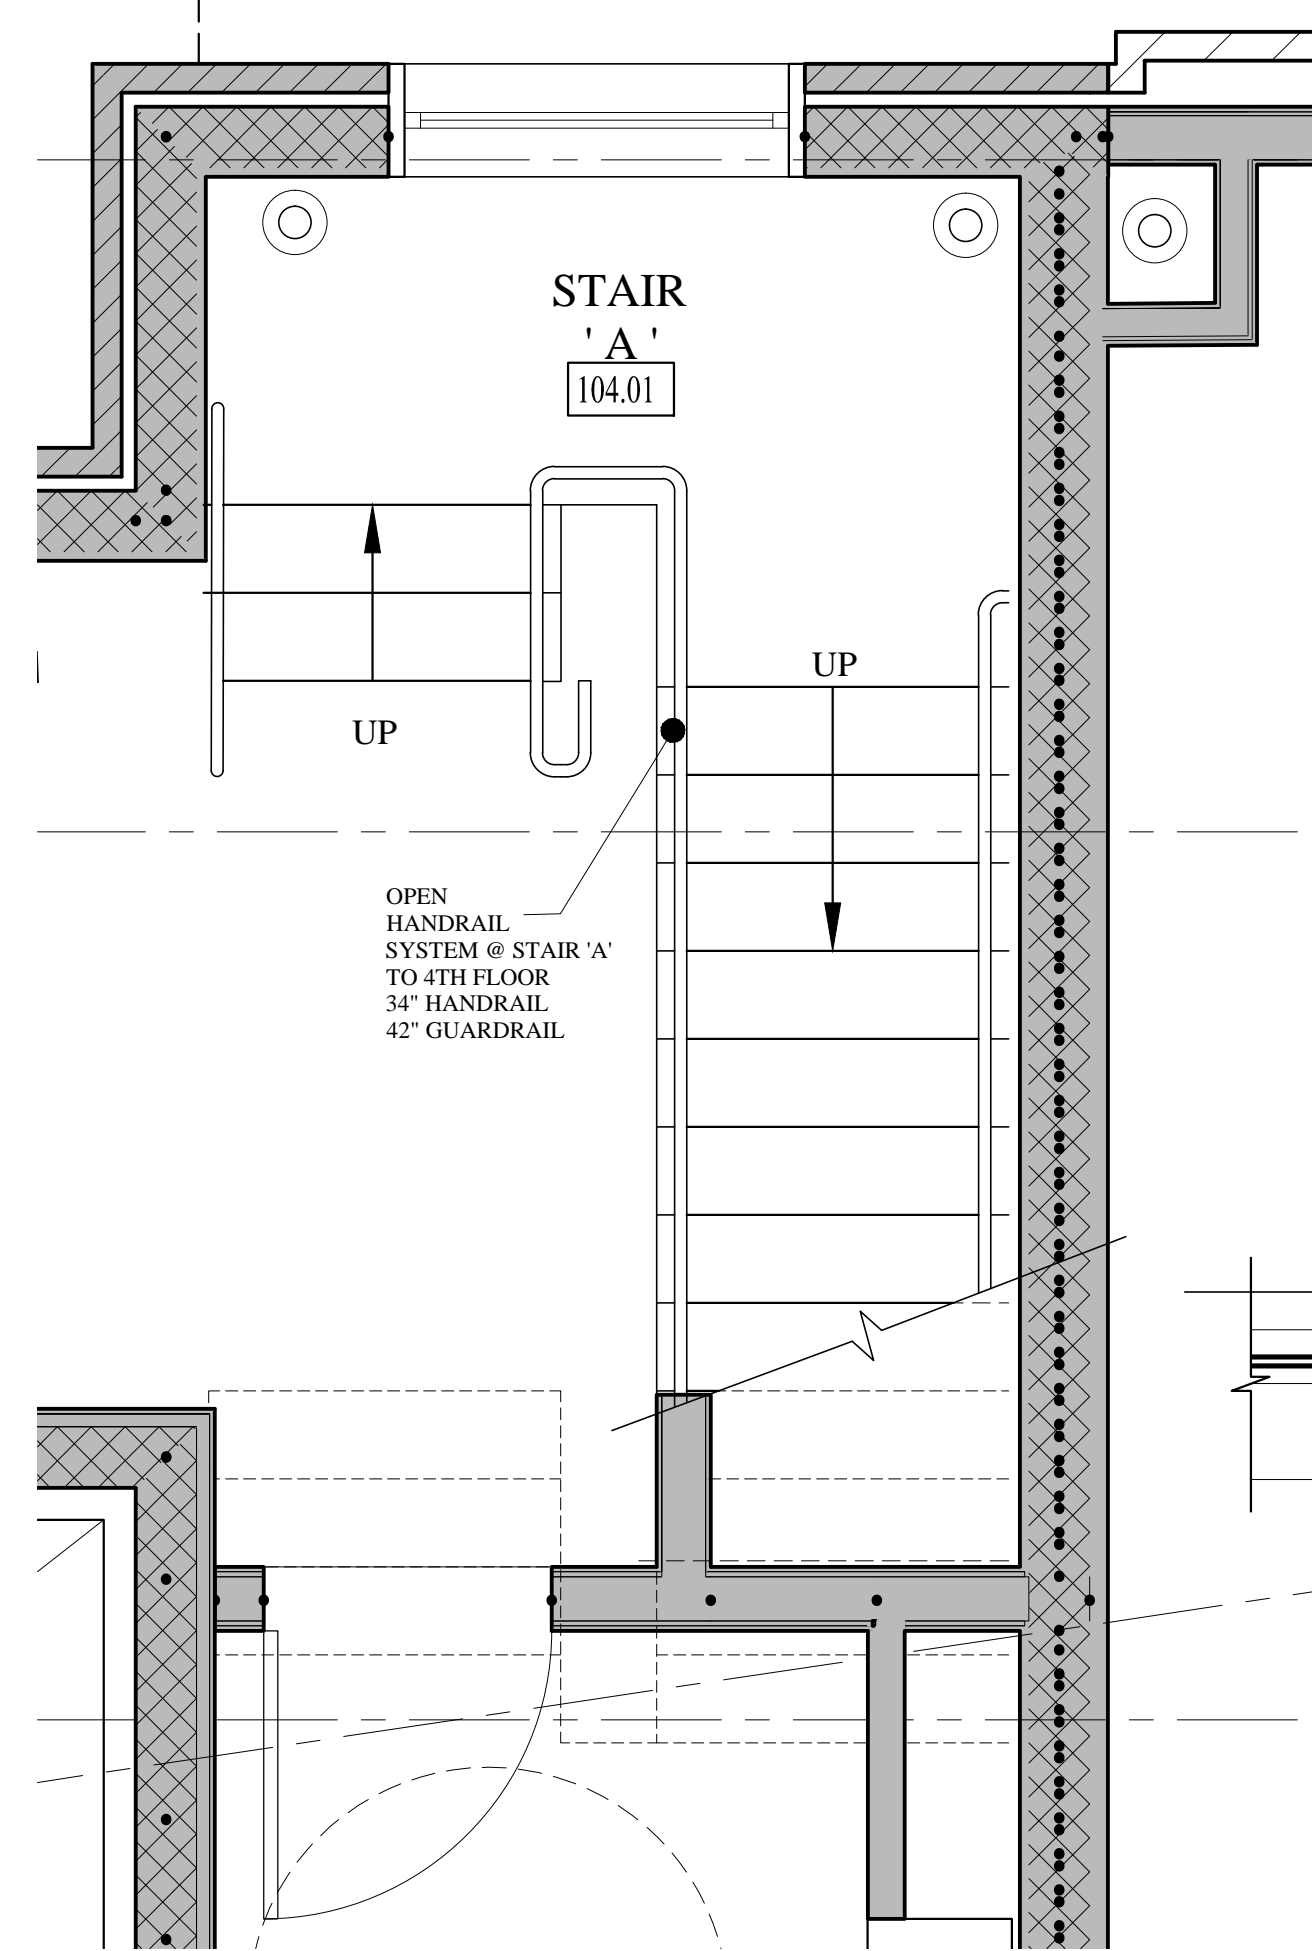

**B** STAIR 'A' PLAN DETAIL  
A-1.3 SCALE: 1/2" = 1'-0"

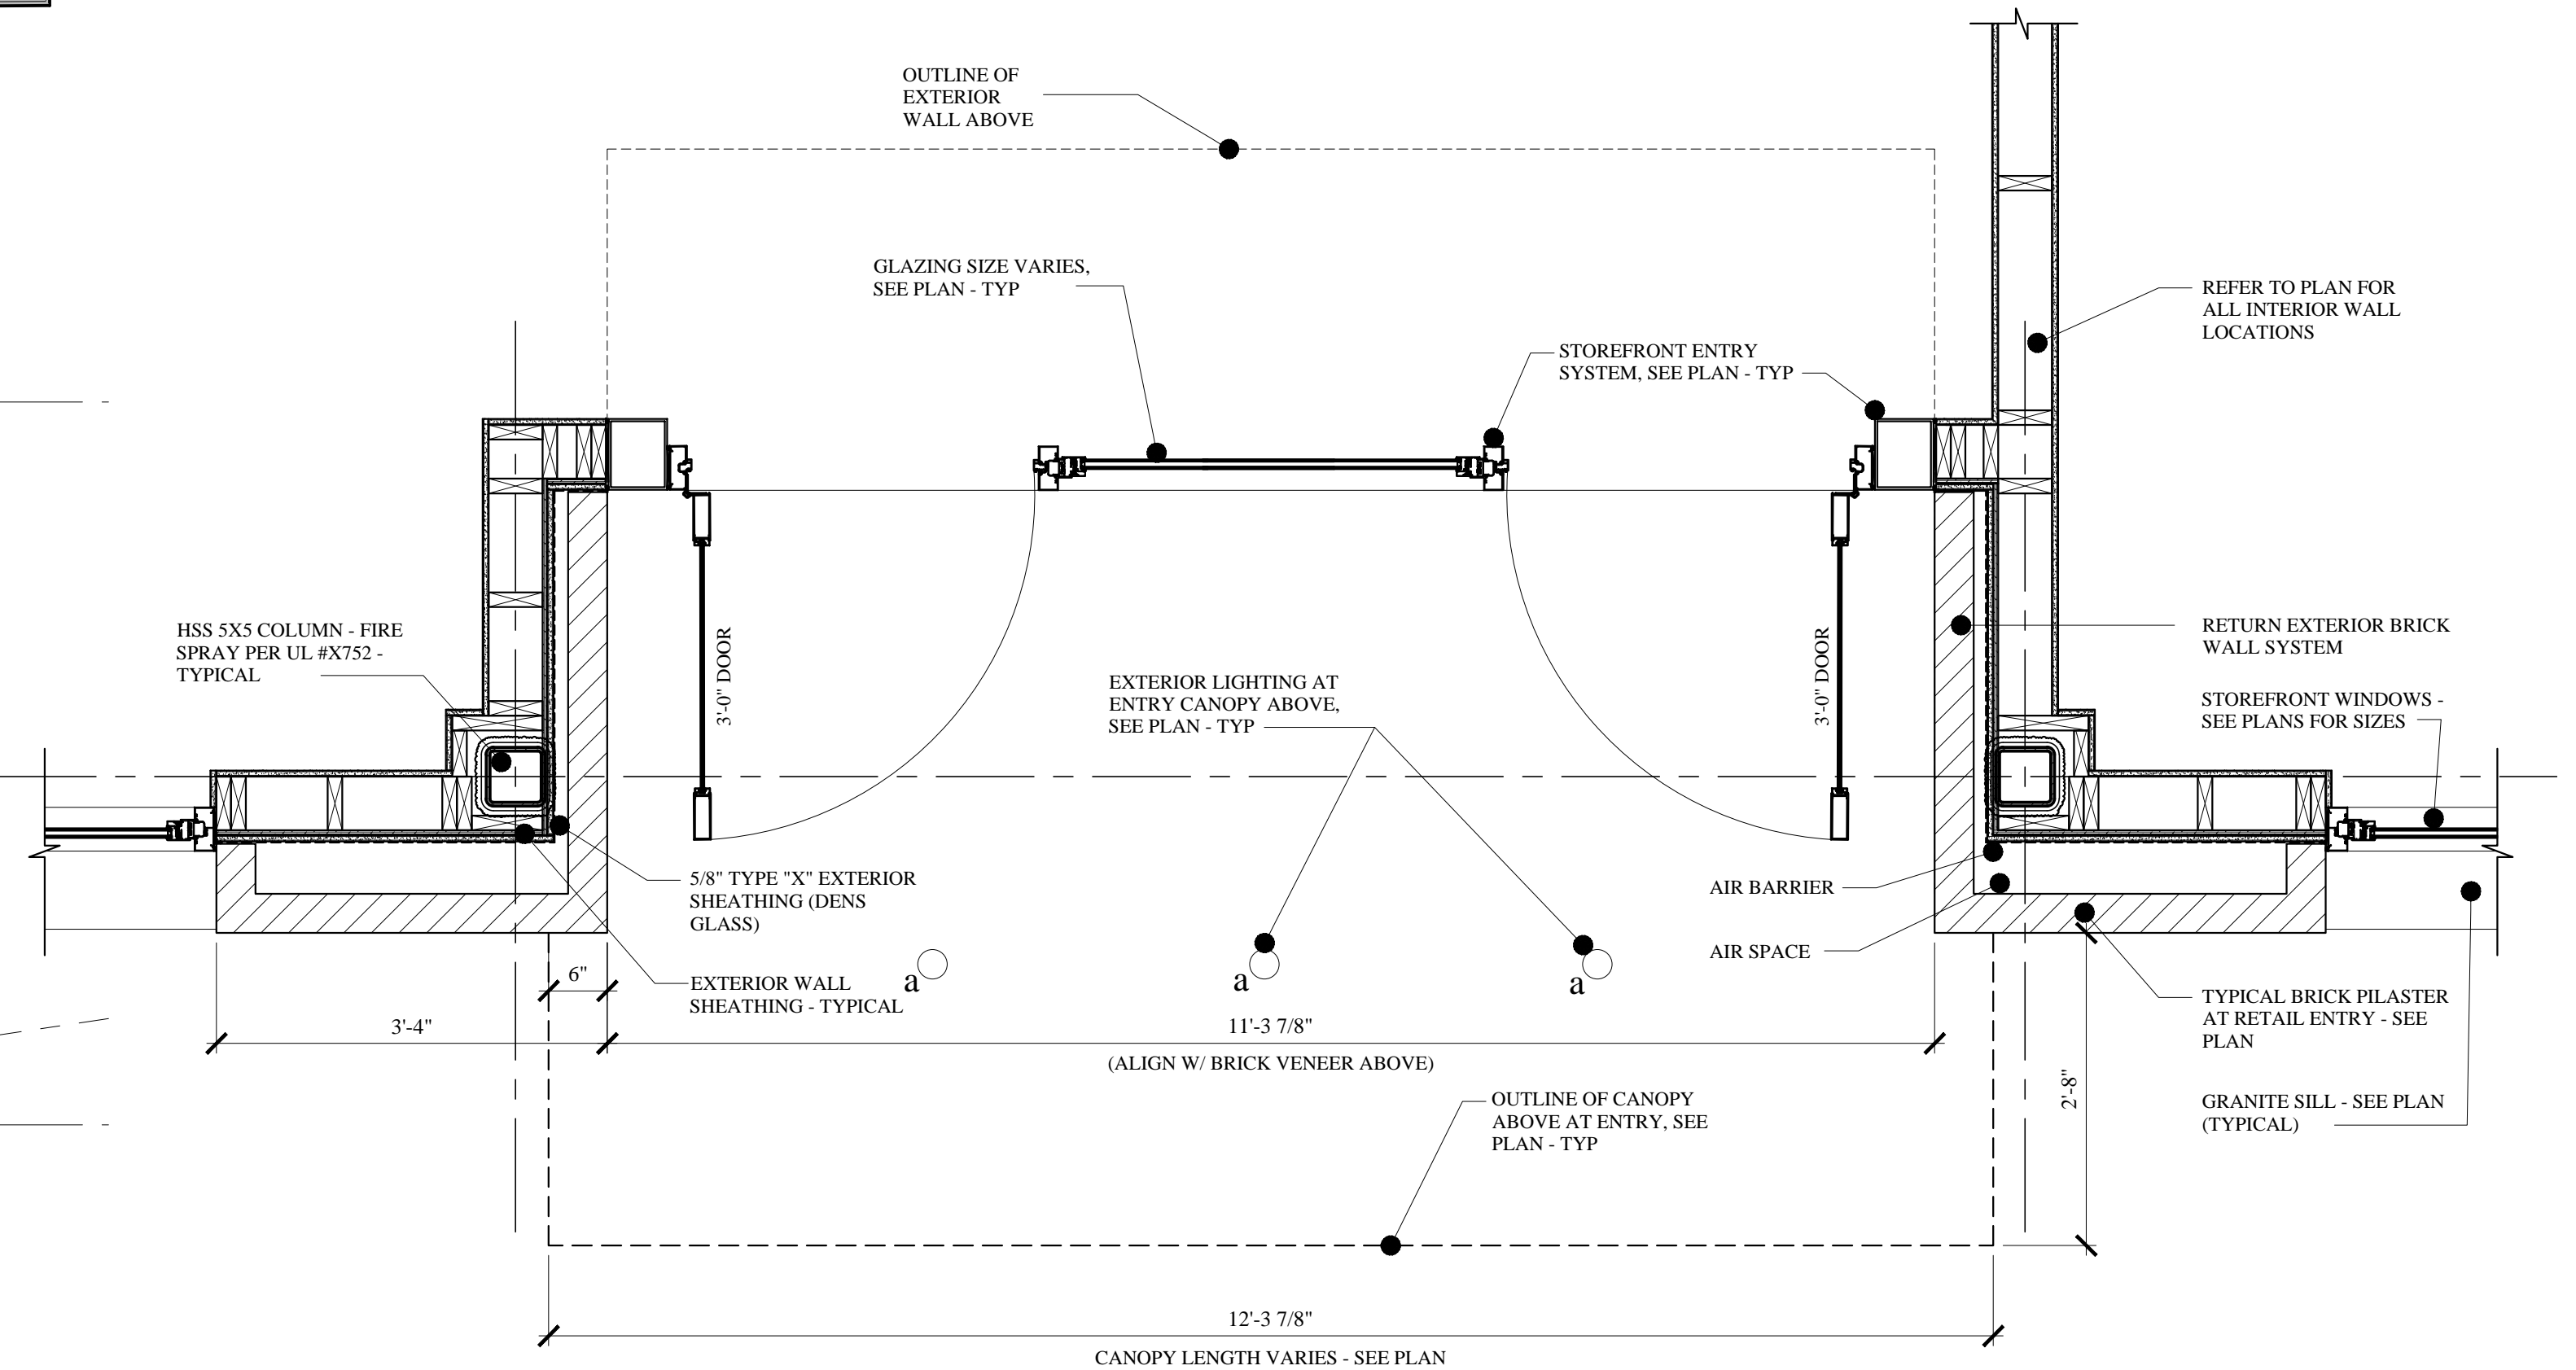

**A** MIXED USE UNIT 'B' ENTRANCE PLAN DETAIL  
A-1.3 SCALE: 3/4" = 1'-0"

FOUNDATION PERMIT  
JULY 8, 2016