

**MARK  
MUELLER  
ARCHITECTS**  
A.I.A.  
100 Commercial Street  
Suite 205  
Portland, Maine 04101  
Phone: 207.774.9057  
Email: rfi@muellerarchitects.com

© COPYRIGHT 2016  
MARK MUELLER ARCHITECTS

**62**  
**I  
N  
D  
I  
A**


INDIA STREET  
NEIGHBORHOOD  
PORTLAND, MAINE

**BUILDING ELEVATIONS**  
REVISIONS  
DATE  
JUNE 2016  
PROJECT  
INDIA STREET  
DRAWN BY  
...  
CHECK BY  
MAM


**A-2.2**



**PARTIAL NEWBURY STREET ELEVATION**  
SCALE: 1/4"=1'-0"

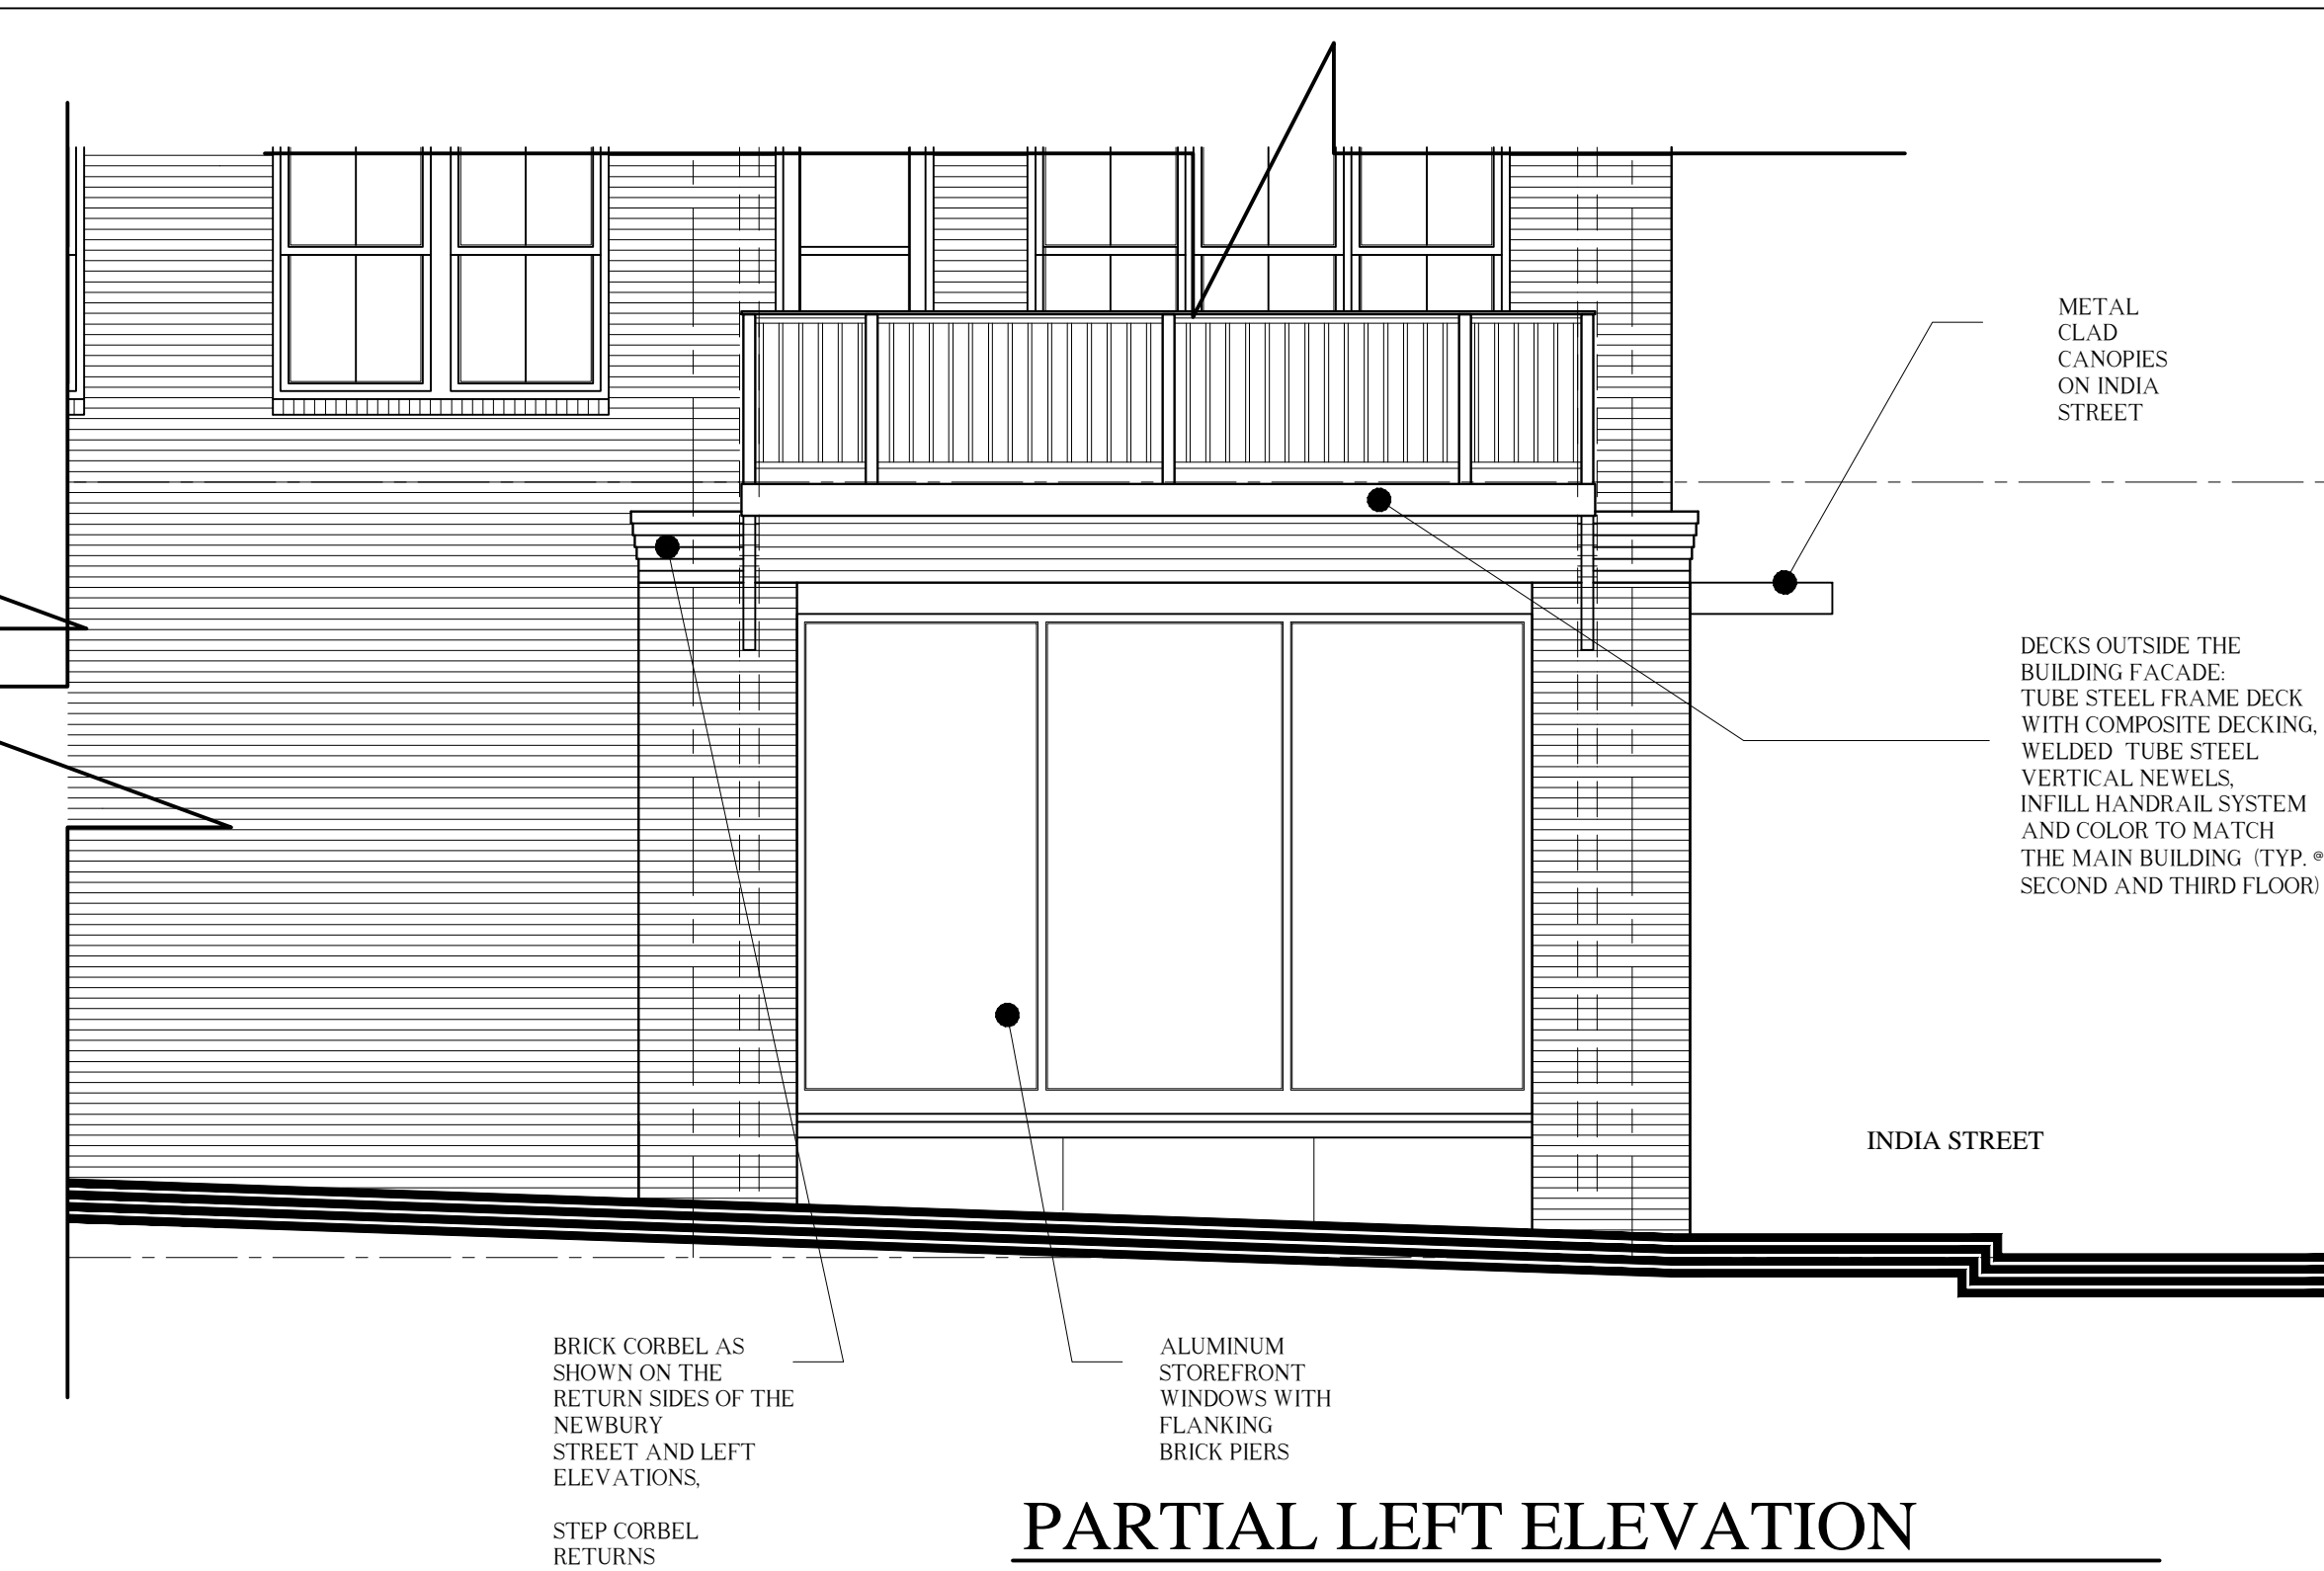

**PARTIAL LEFT ELEVATION**  
SCALE: 1/4"=1'-0"

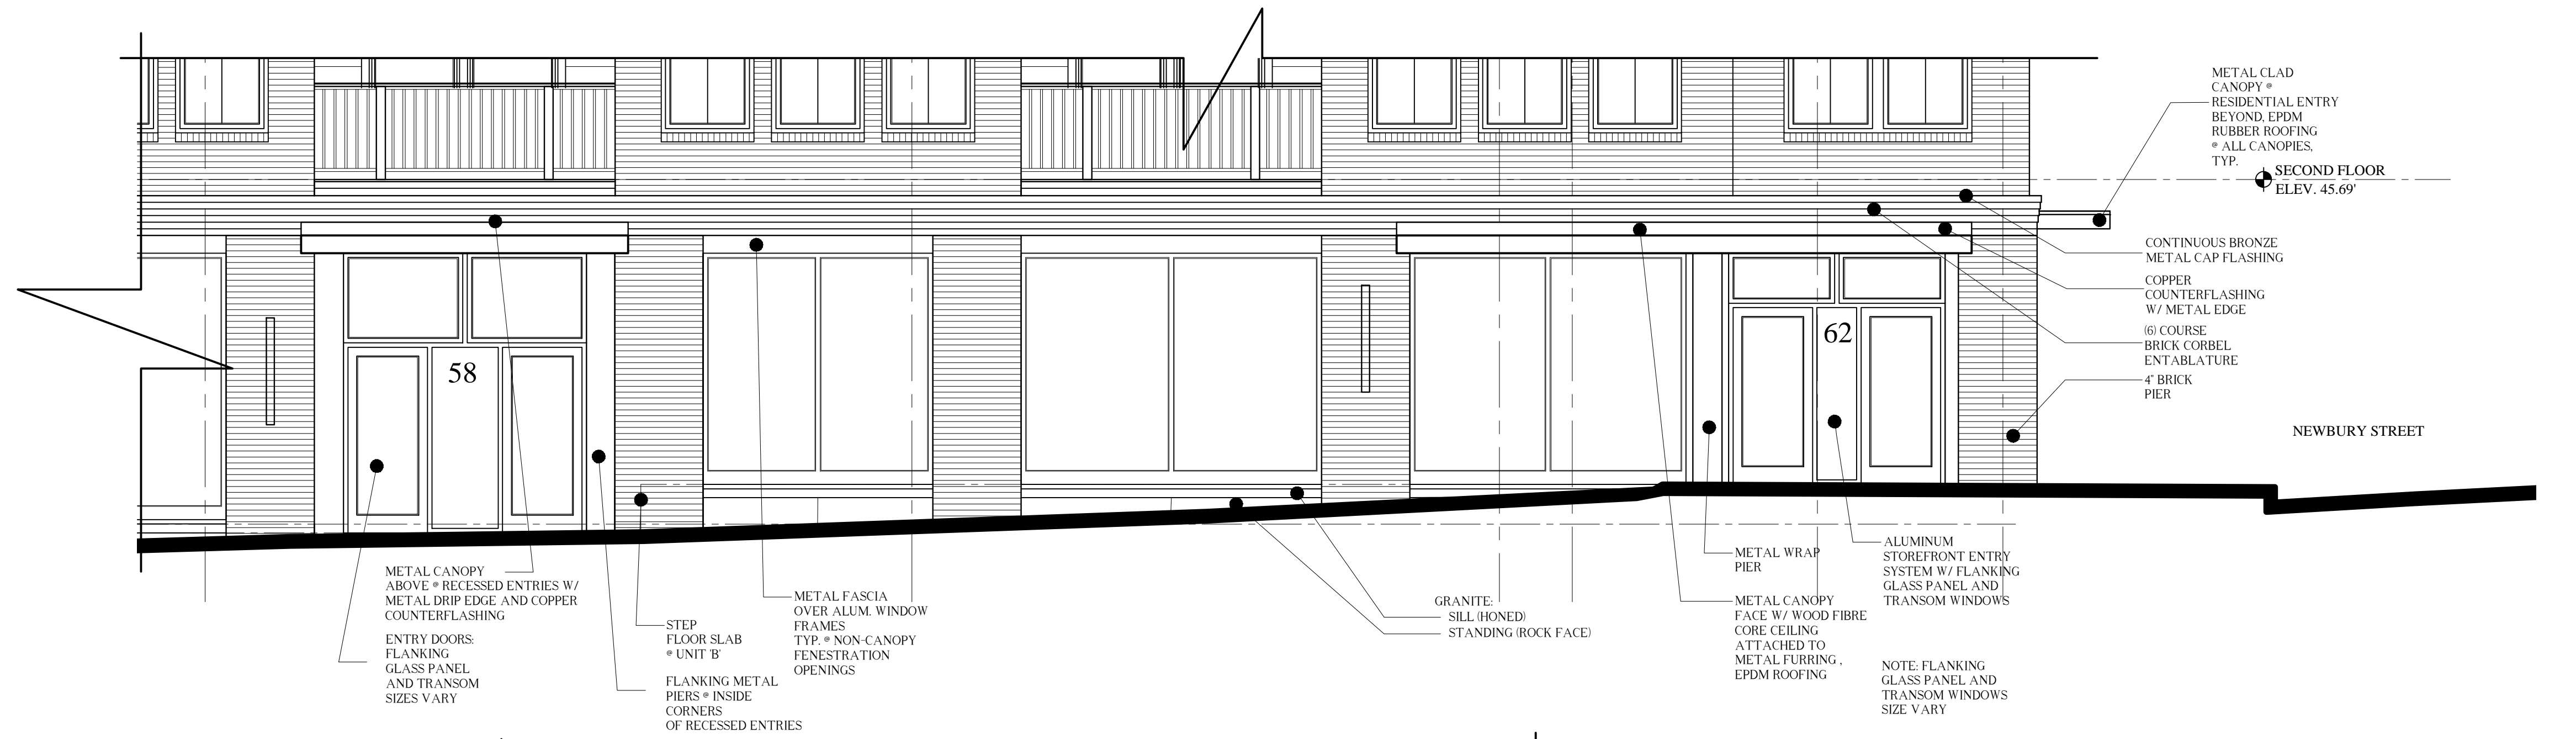

**INDIA STREET ELEVATION**  
SCALE: 1/4"=1'-0"



**INDIA STREET ELEVATION - (CONT.)**  
SCALE: 1/4"=1'-0"

**CONSTRUCTION SET**  
NOVEMBER 18, 2016