




F FIRST FLOOR COLUMN DETAIL @ MIXED USE
 A-1.3 SCALE: 1 1/2" = 1'-0"

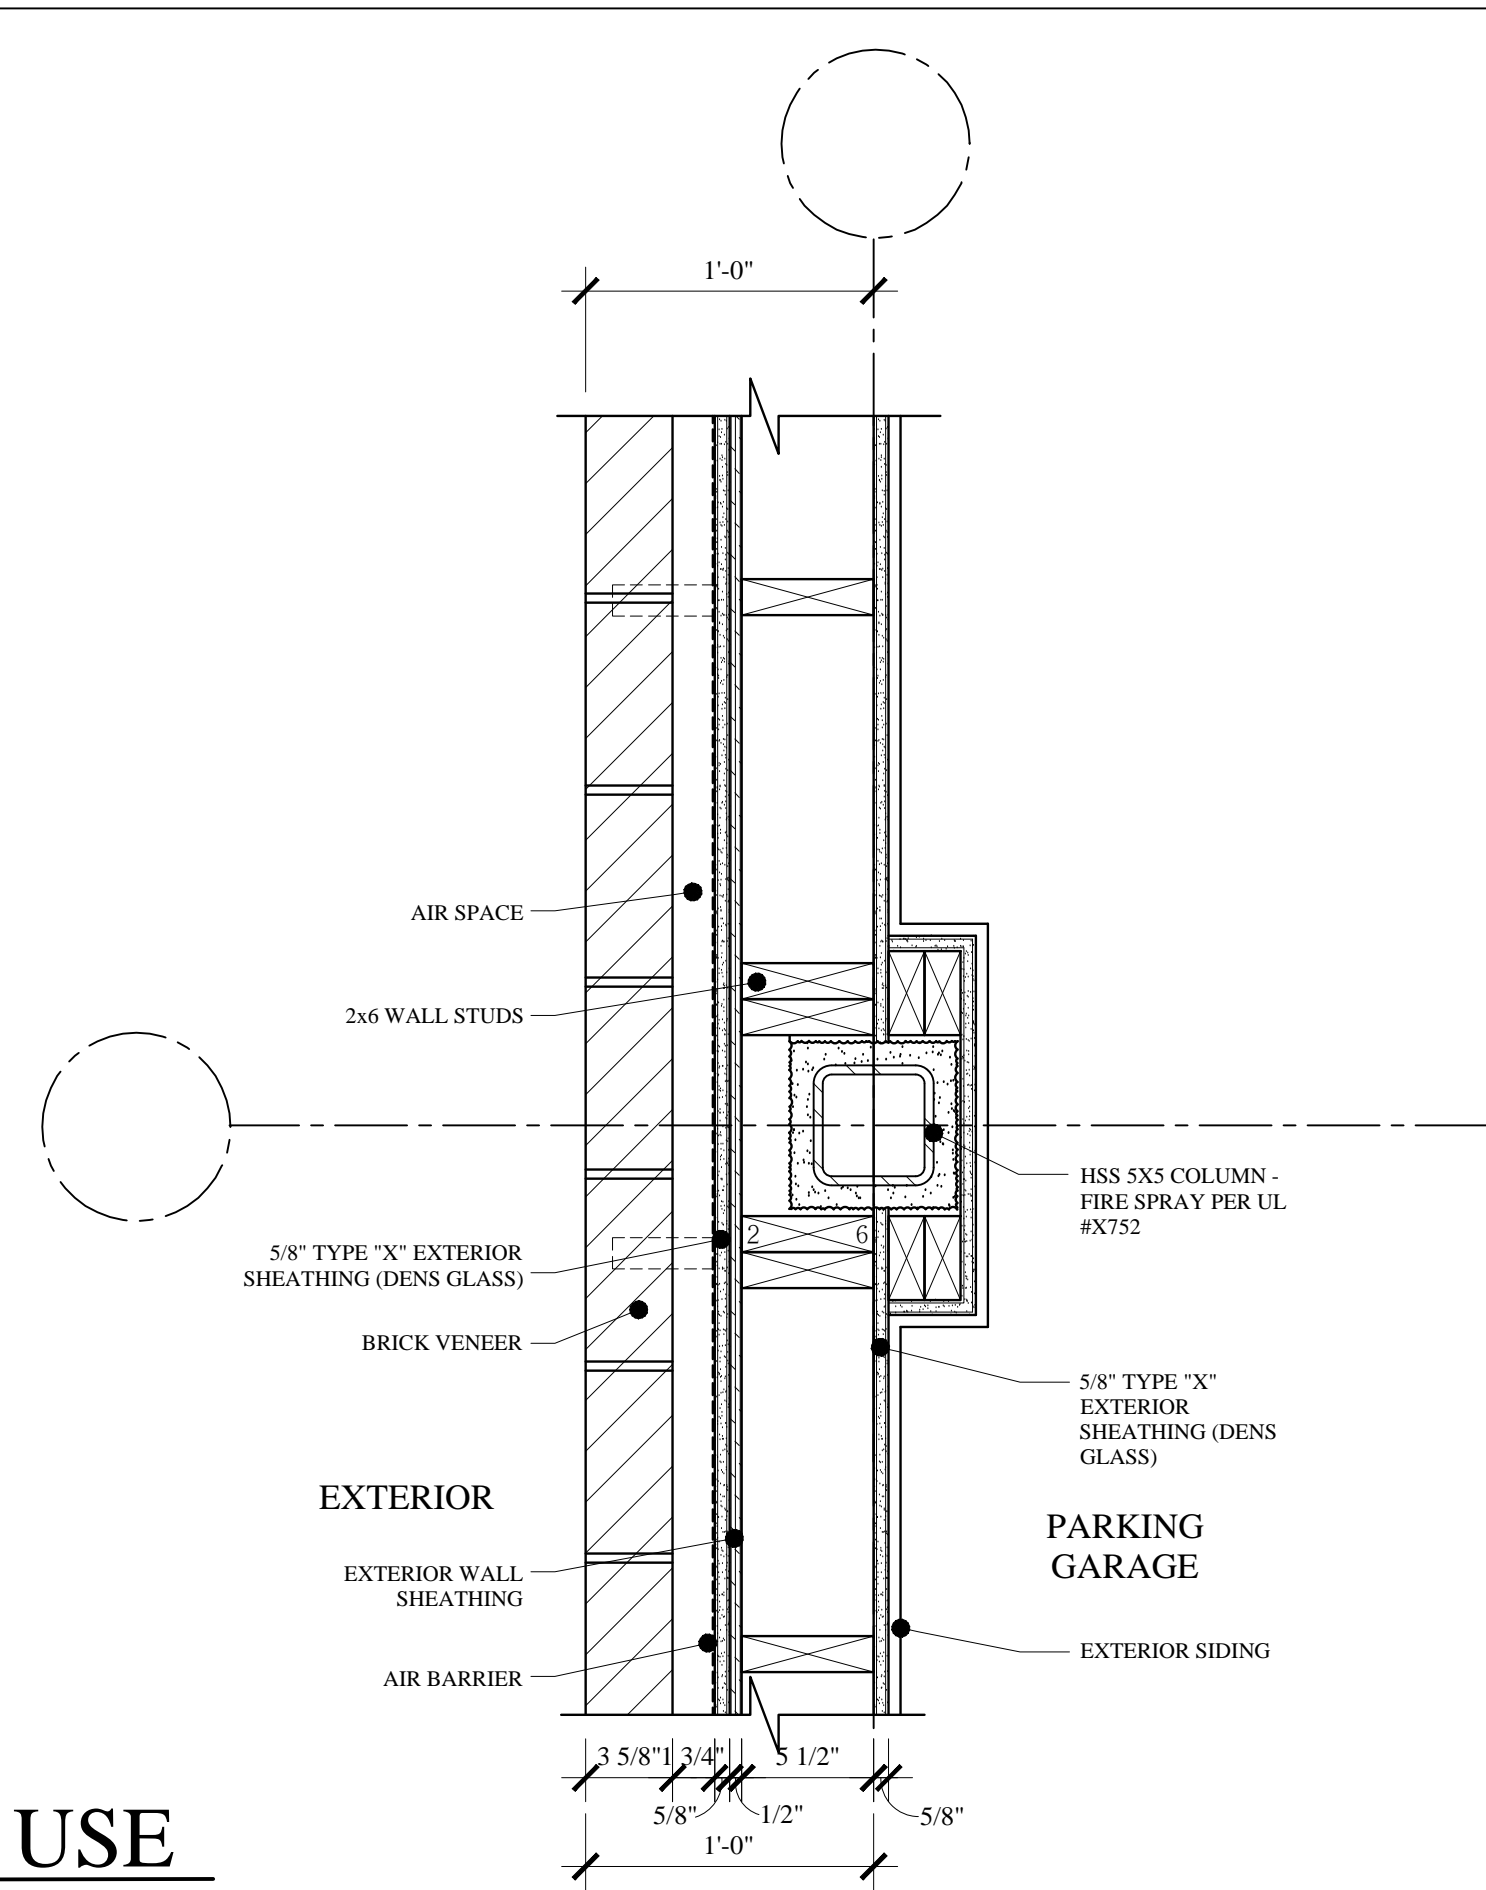


E FIRST FLOOR COLUMN DETAIL @ GARAGE
 A-1.3 SCALE: 1 1/2" = 1'-0"

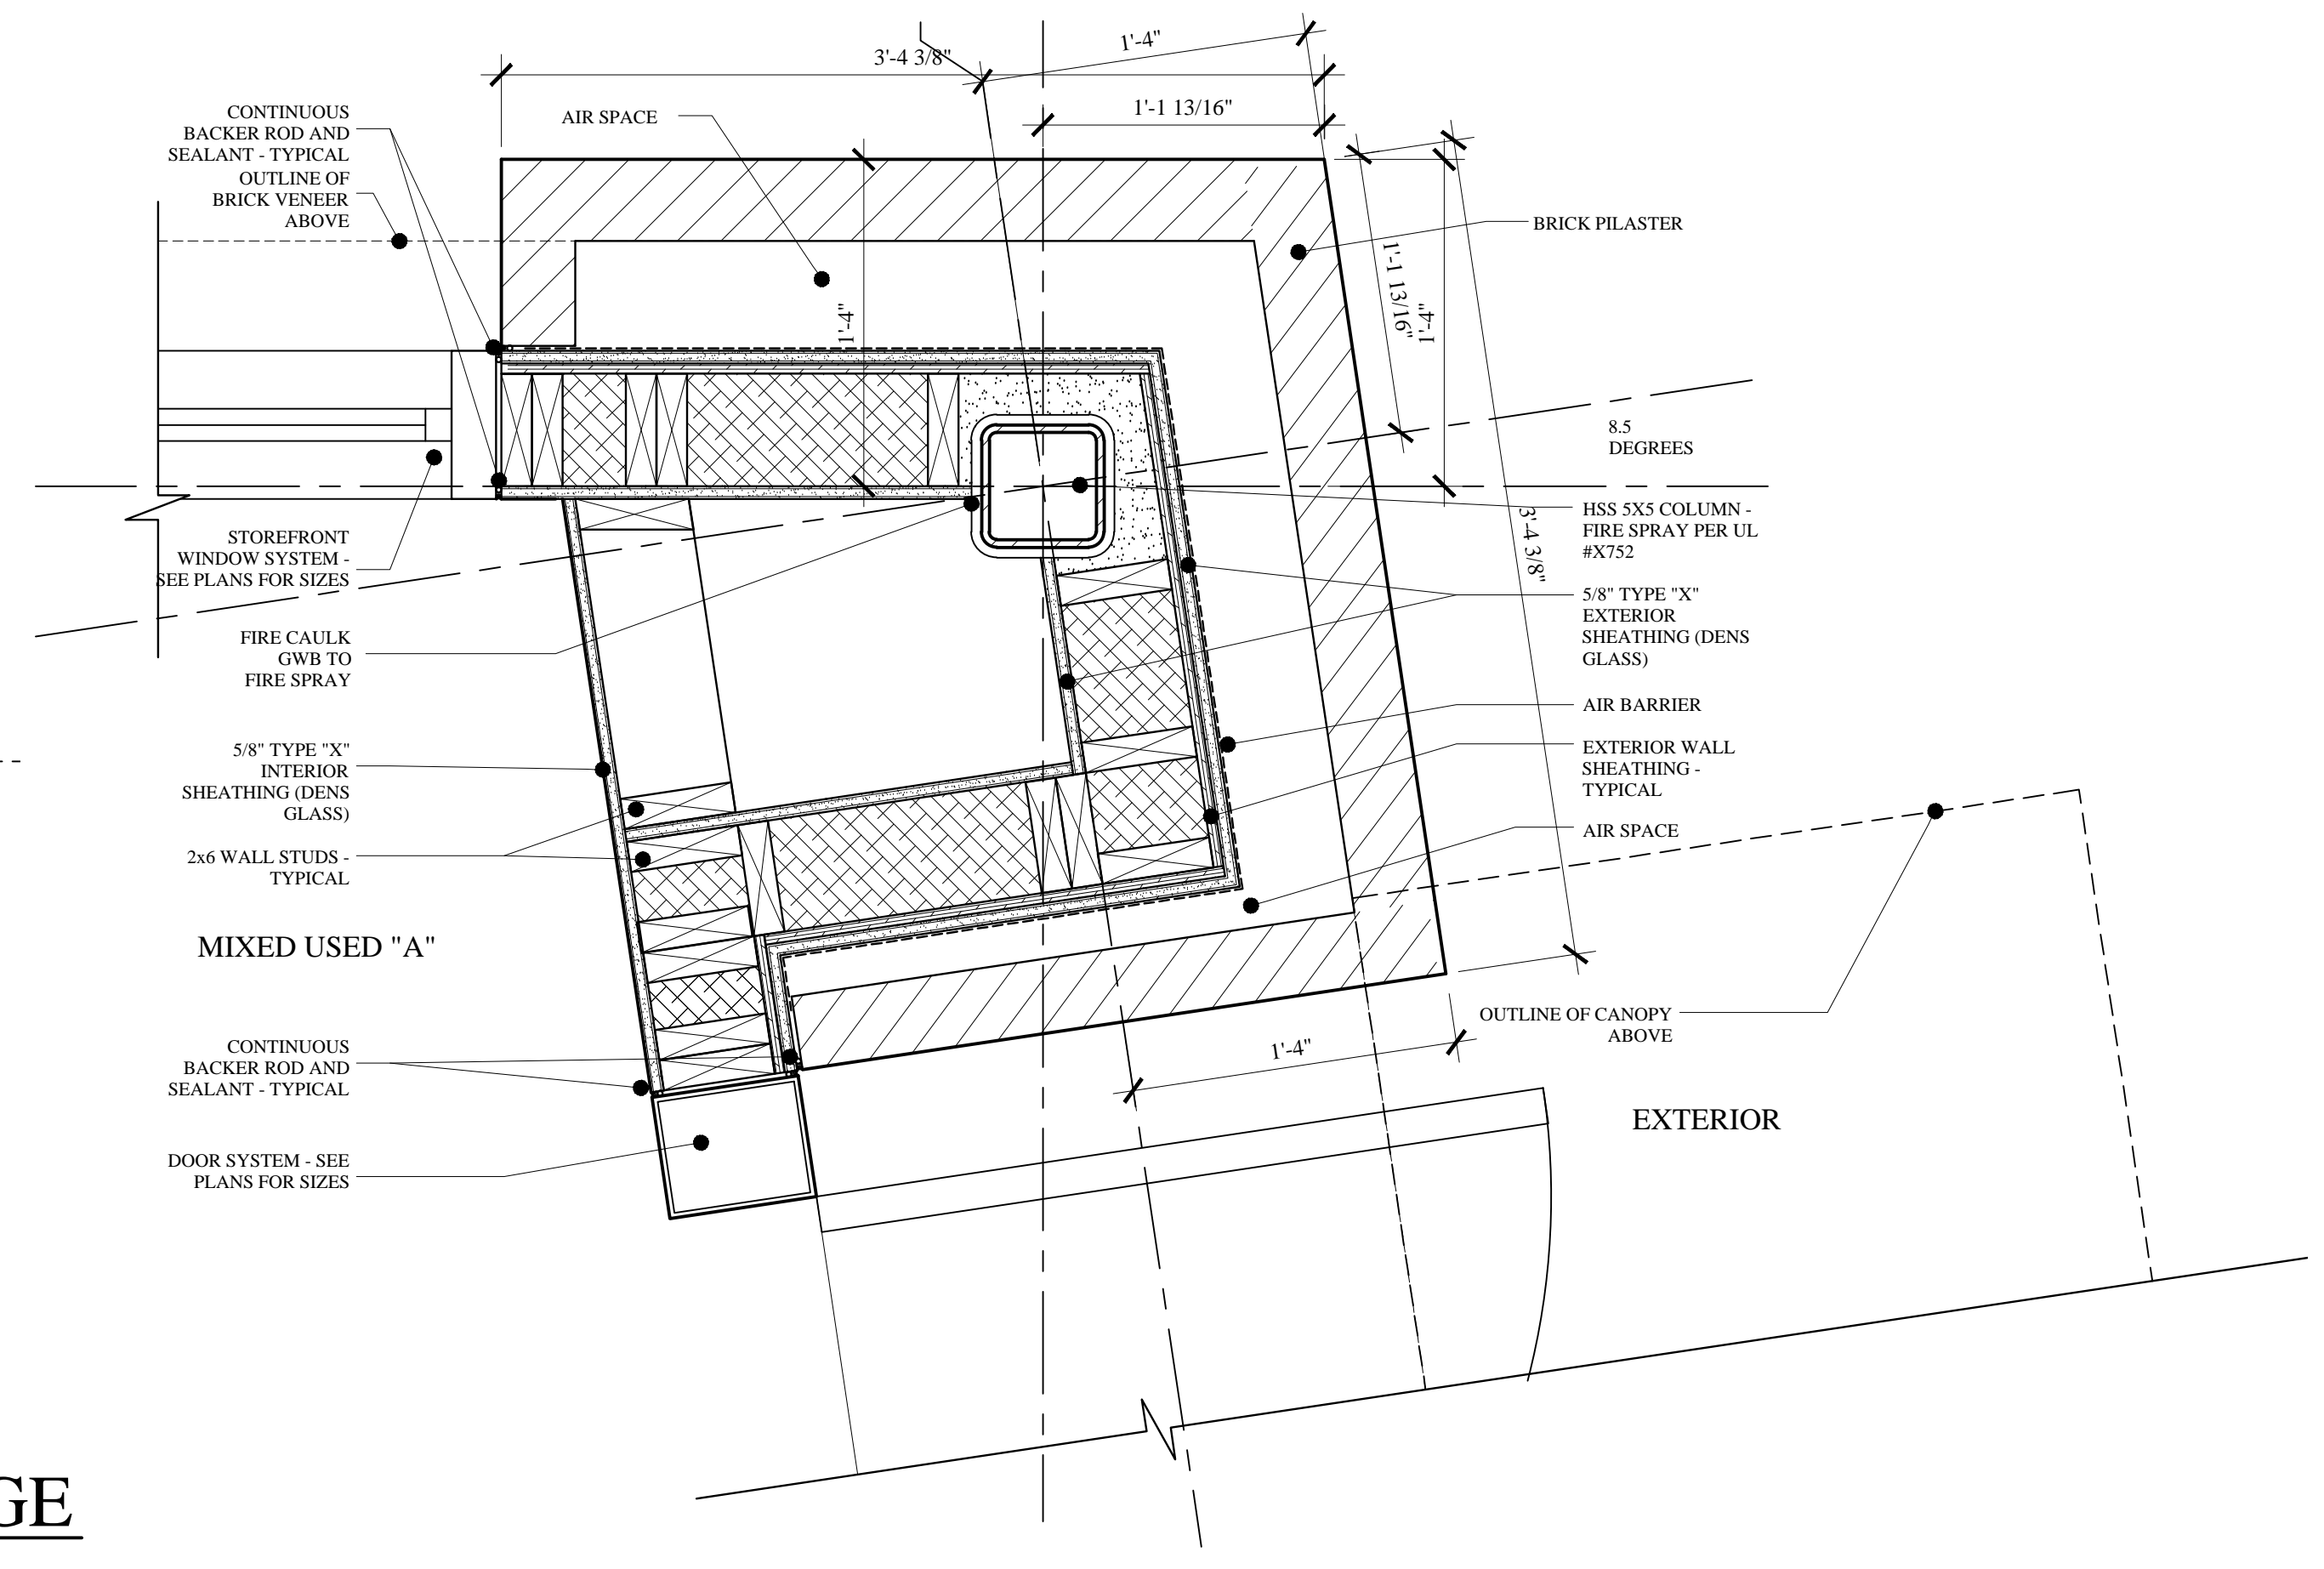


D BRICK VENEER / CORNER PIER DETAIL
 A-1.3 SCALE: 1 1/2" = 1'-0"

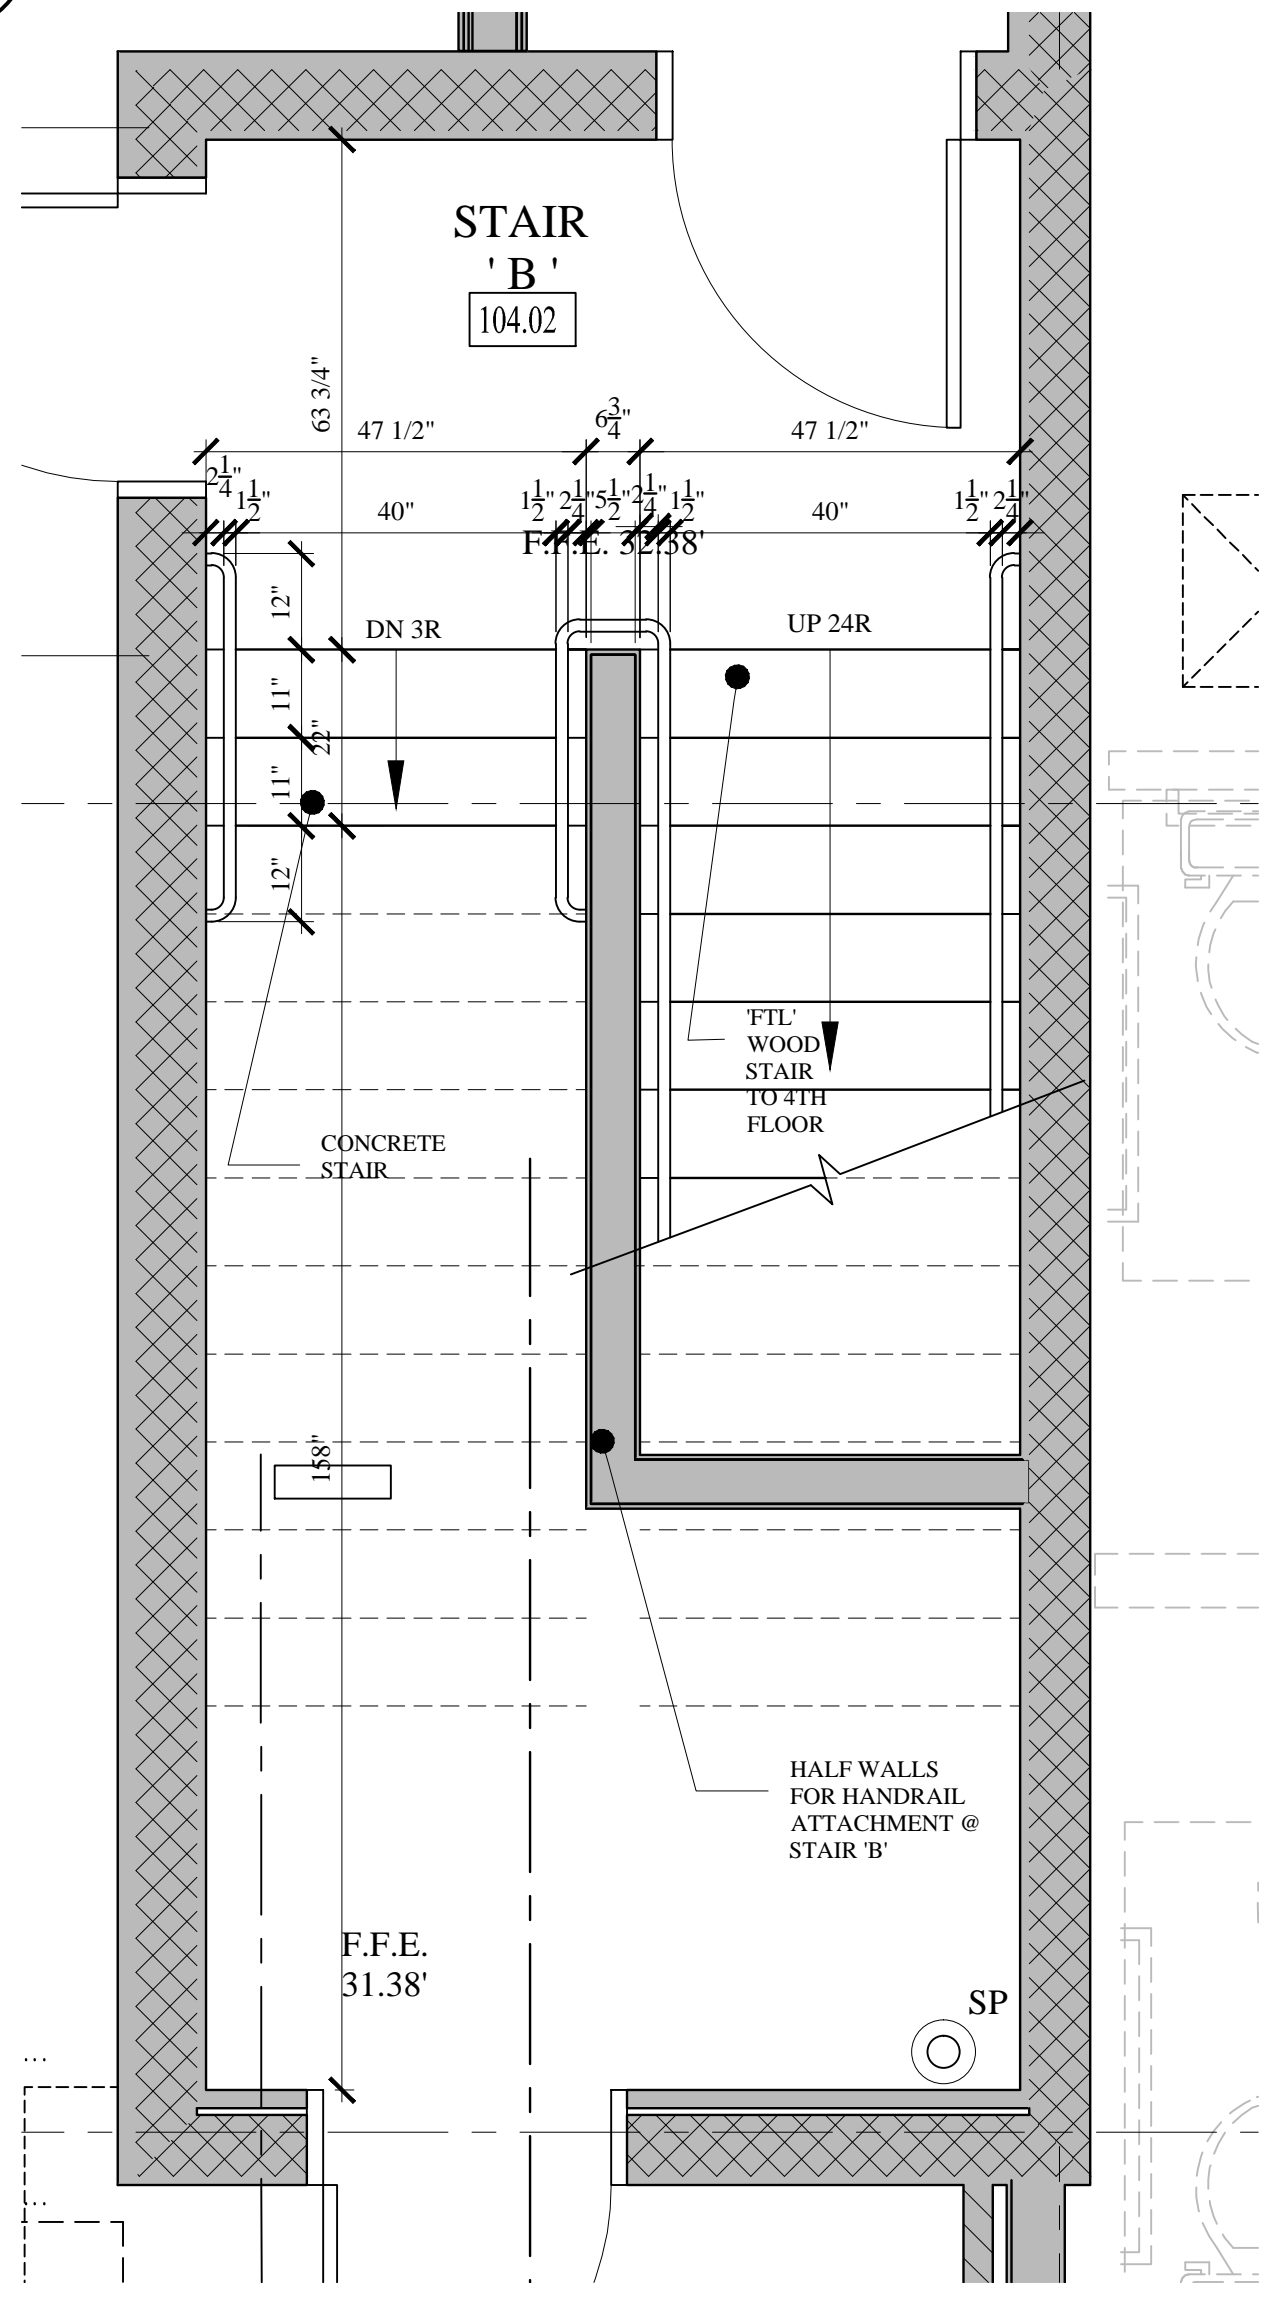

C STAIR 'B' PLAN DETAIL
 A-1.3 SCALE: 1/2" = 1'-0"

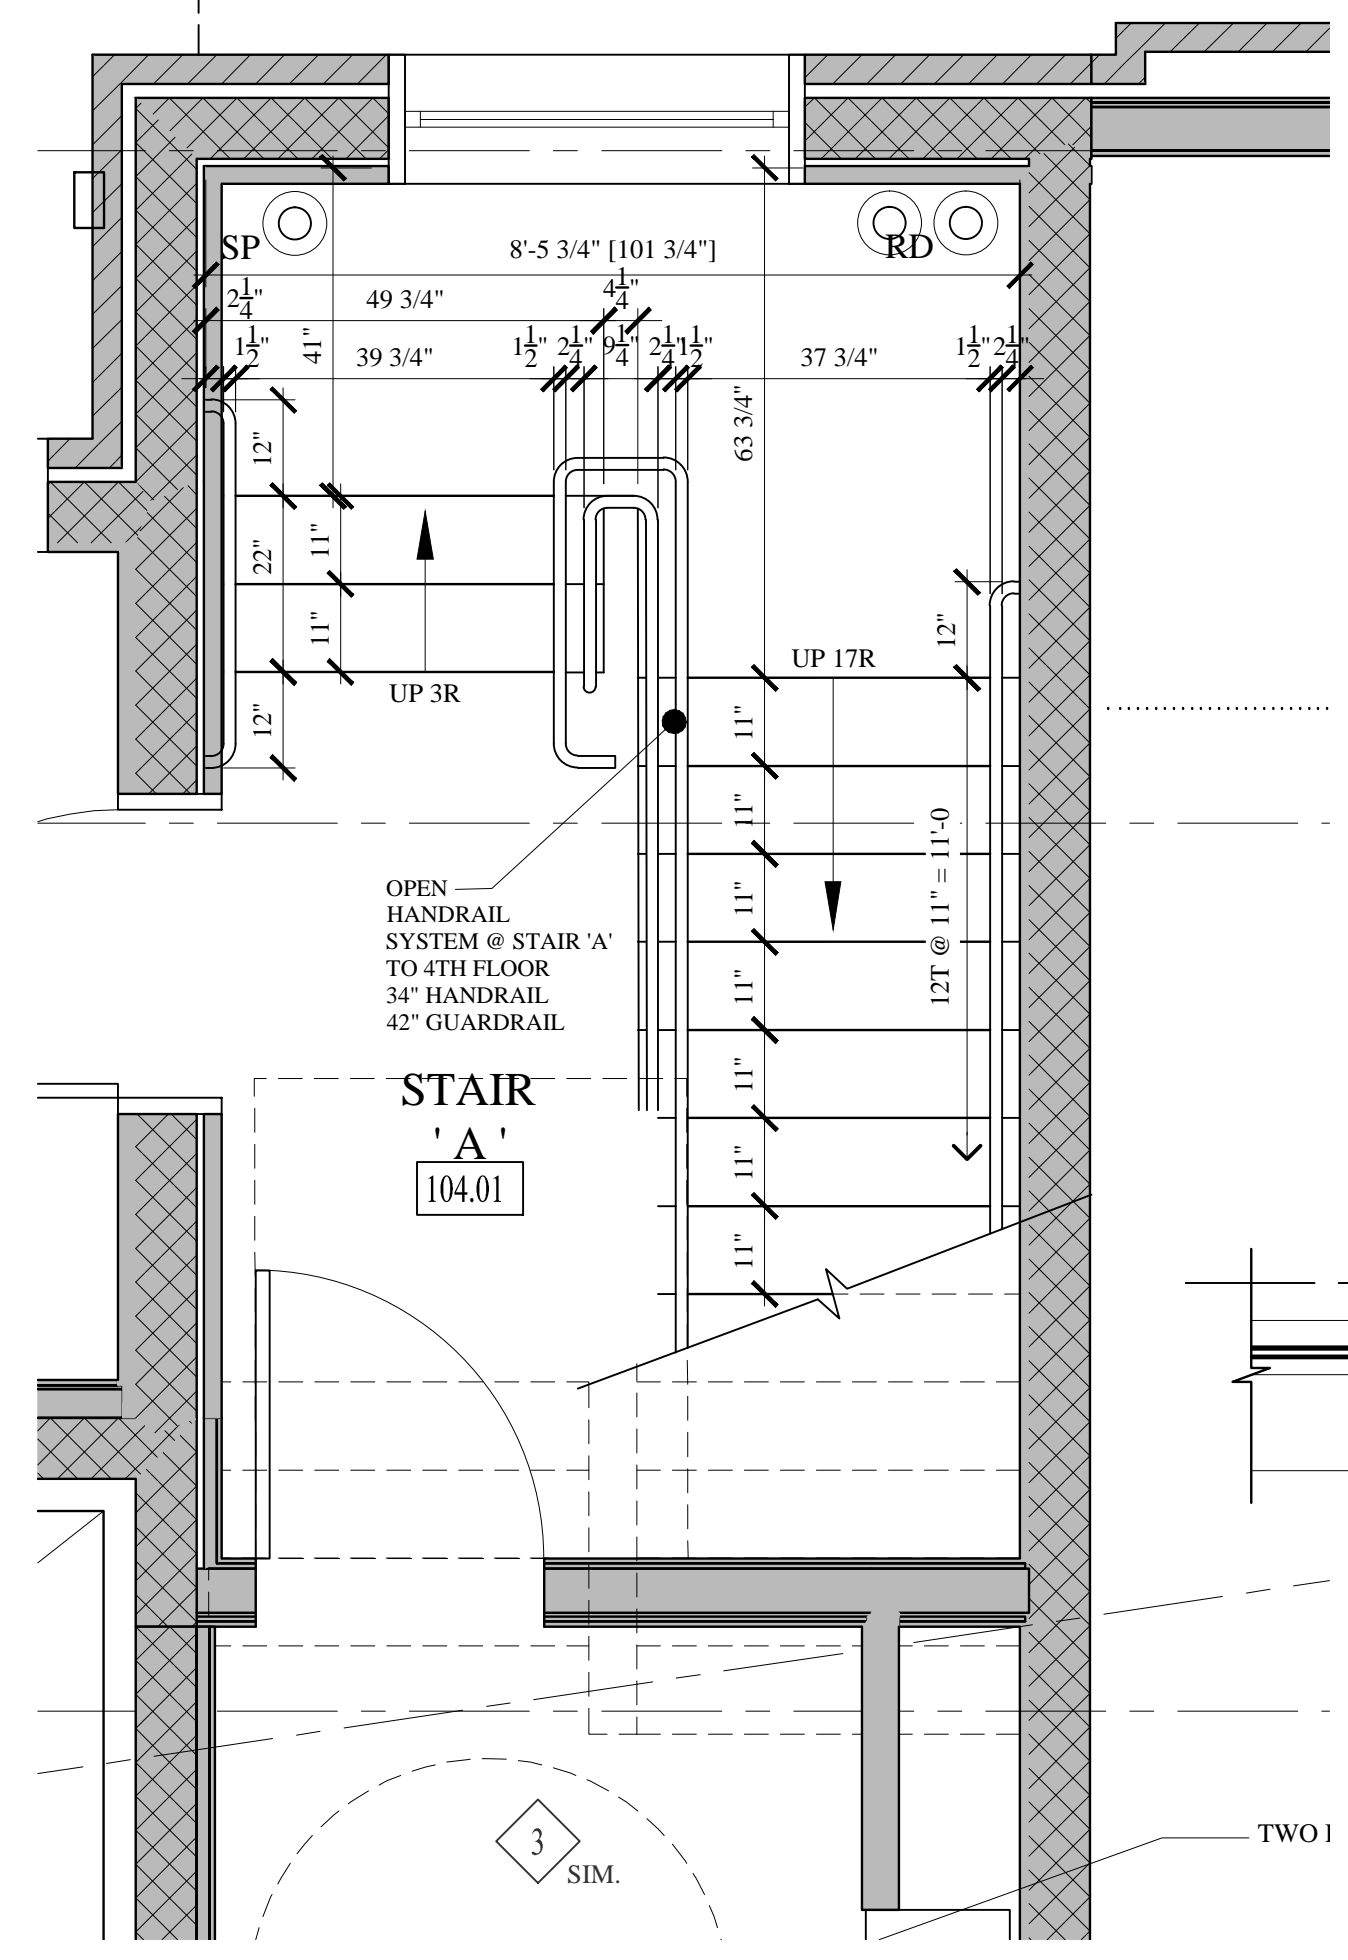

B STAIR 'A' PLAN DETAIL
 A-1.3 SCALE: 1/2" = 1'-0"

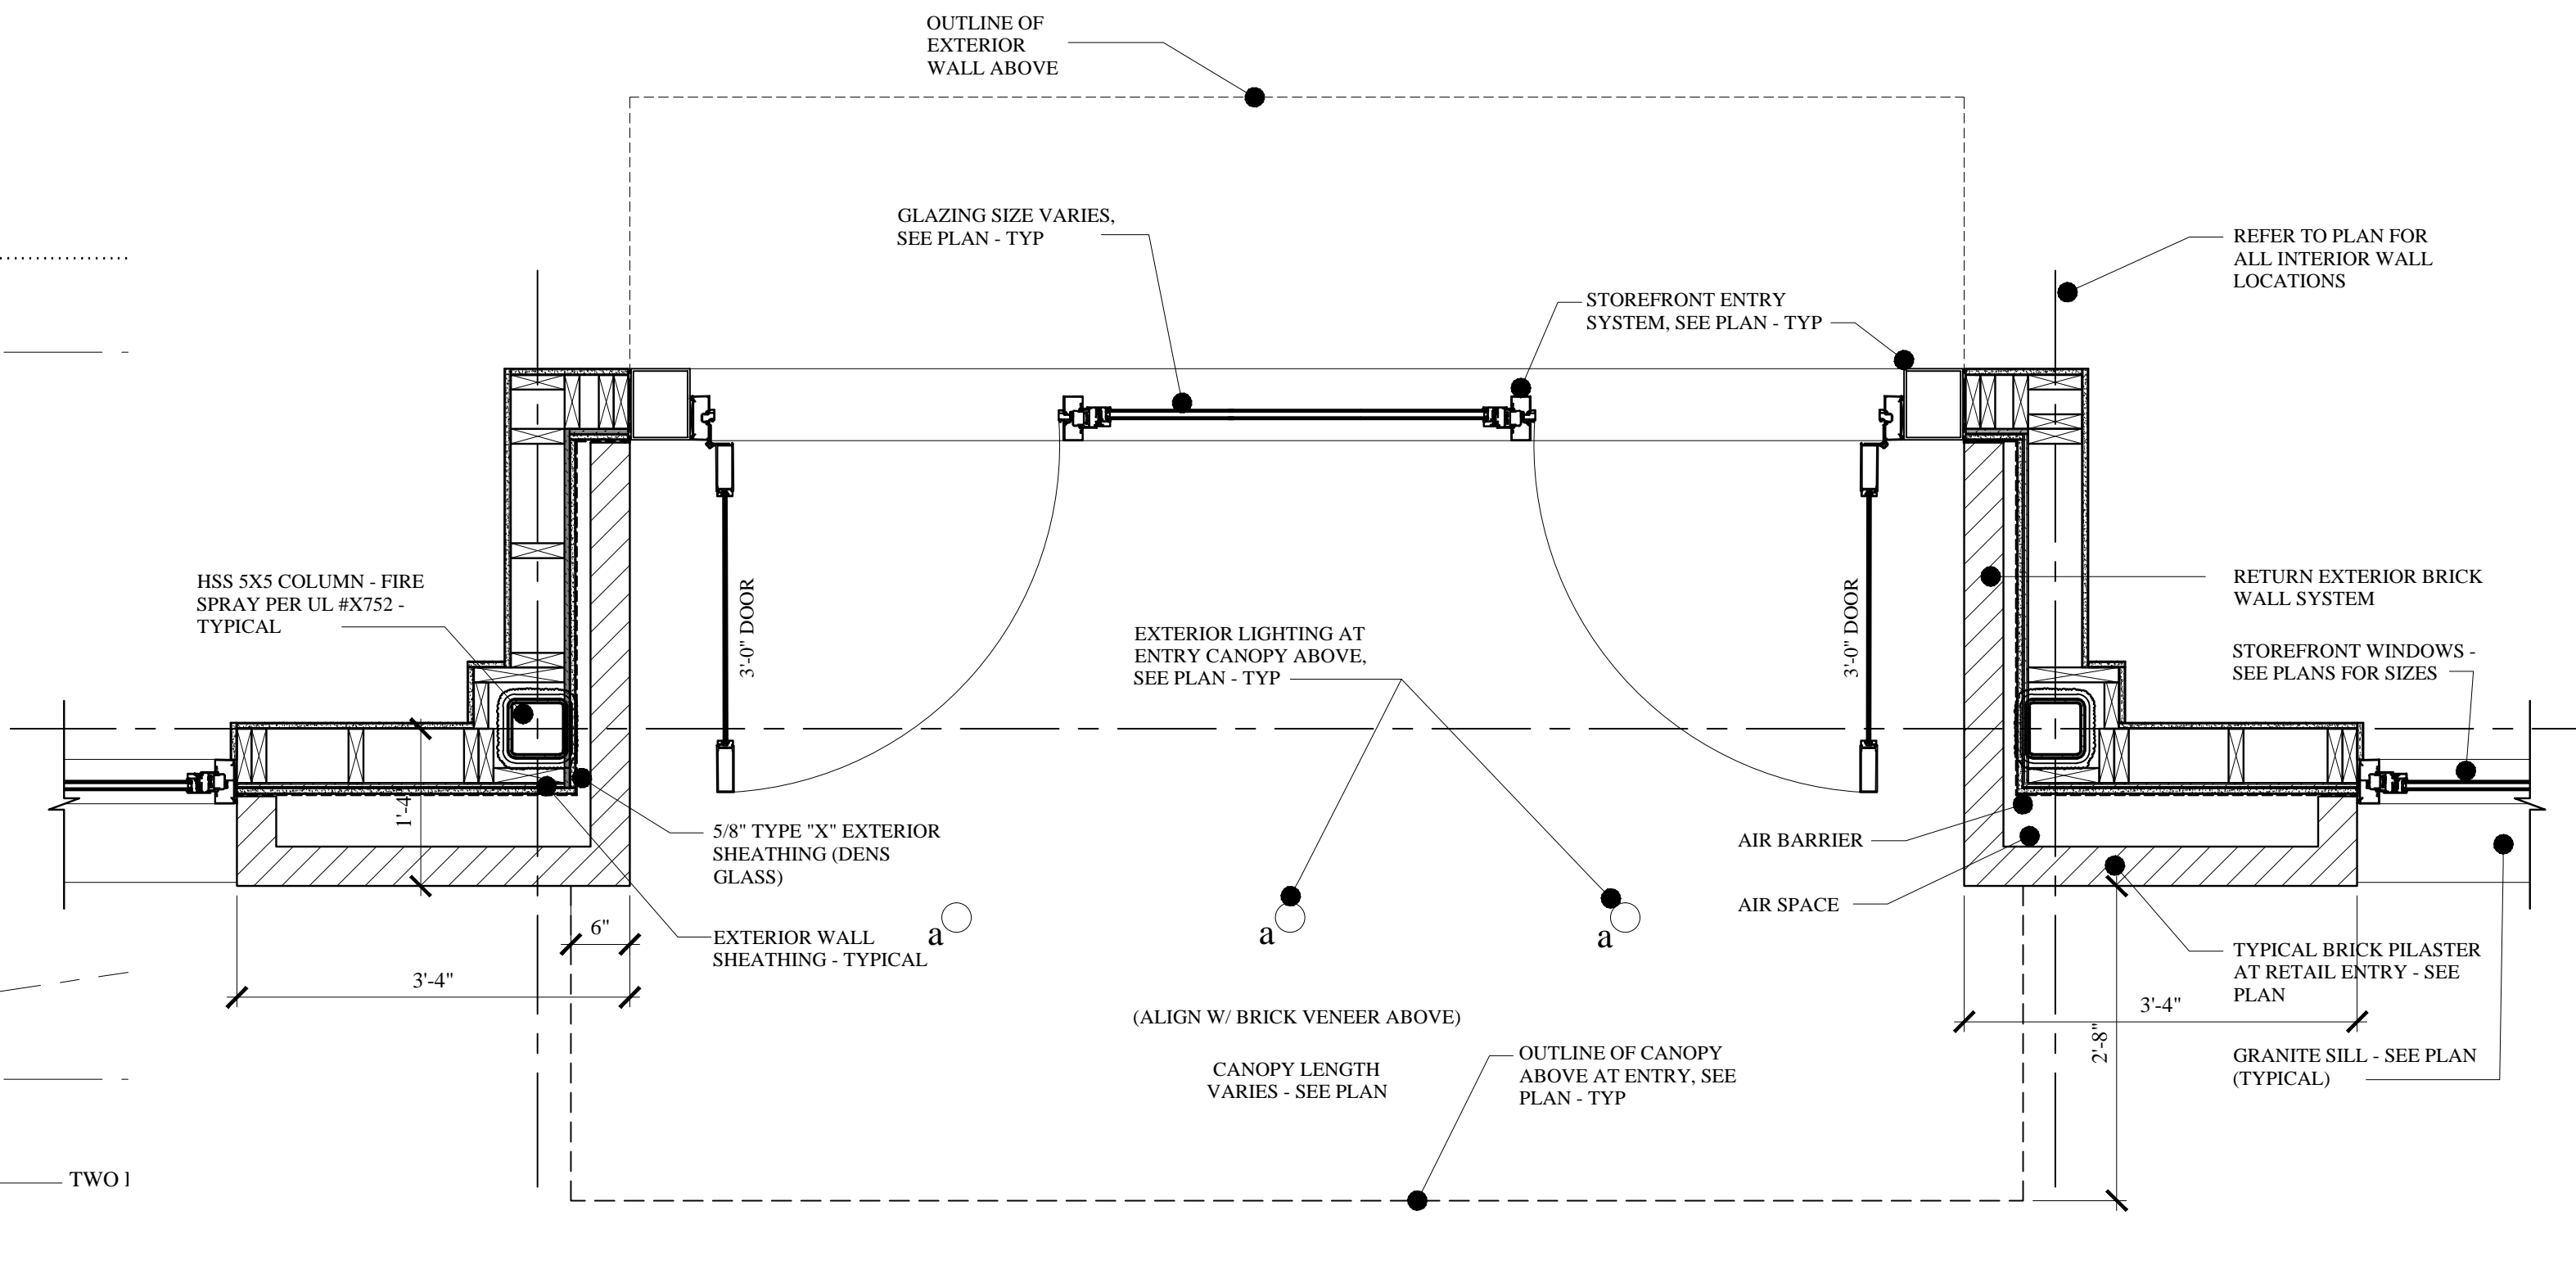

A MIXED USE ENTRANCE PLAN DETAIL, TYP.
 A-1.3 SCALE: 3/4" = 1'-0"