




SECTION **XX** S-2.5 3/4"=1'-0

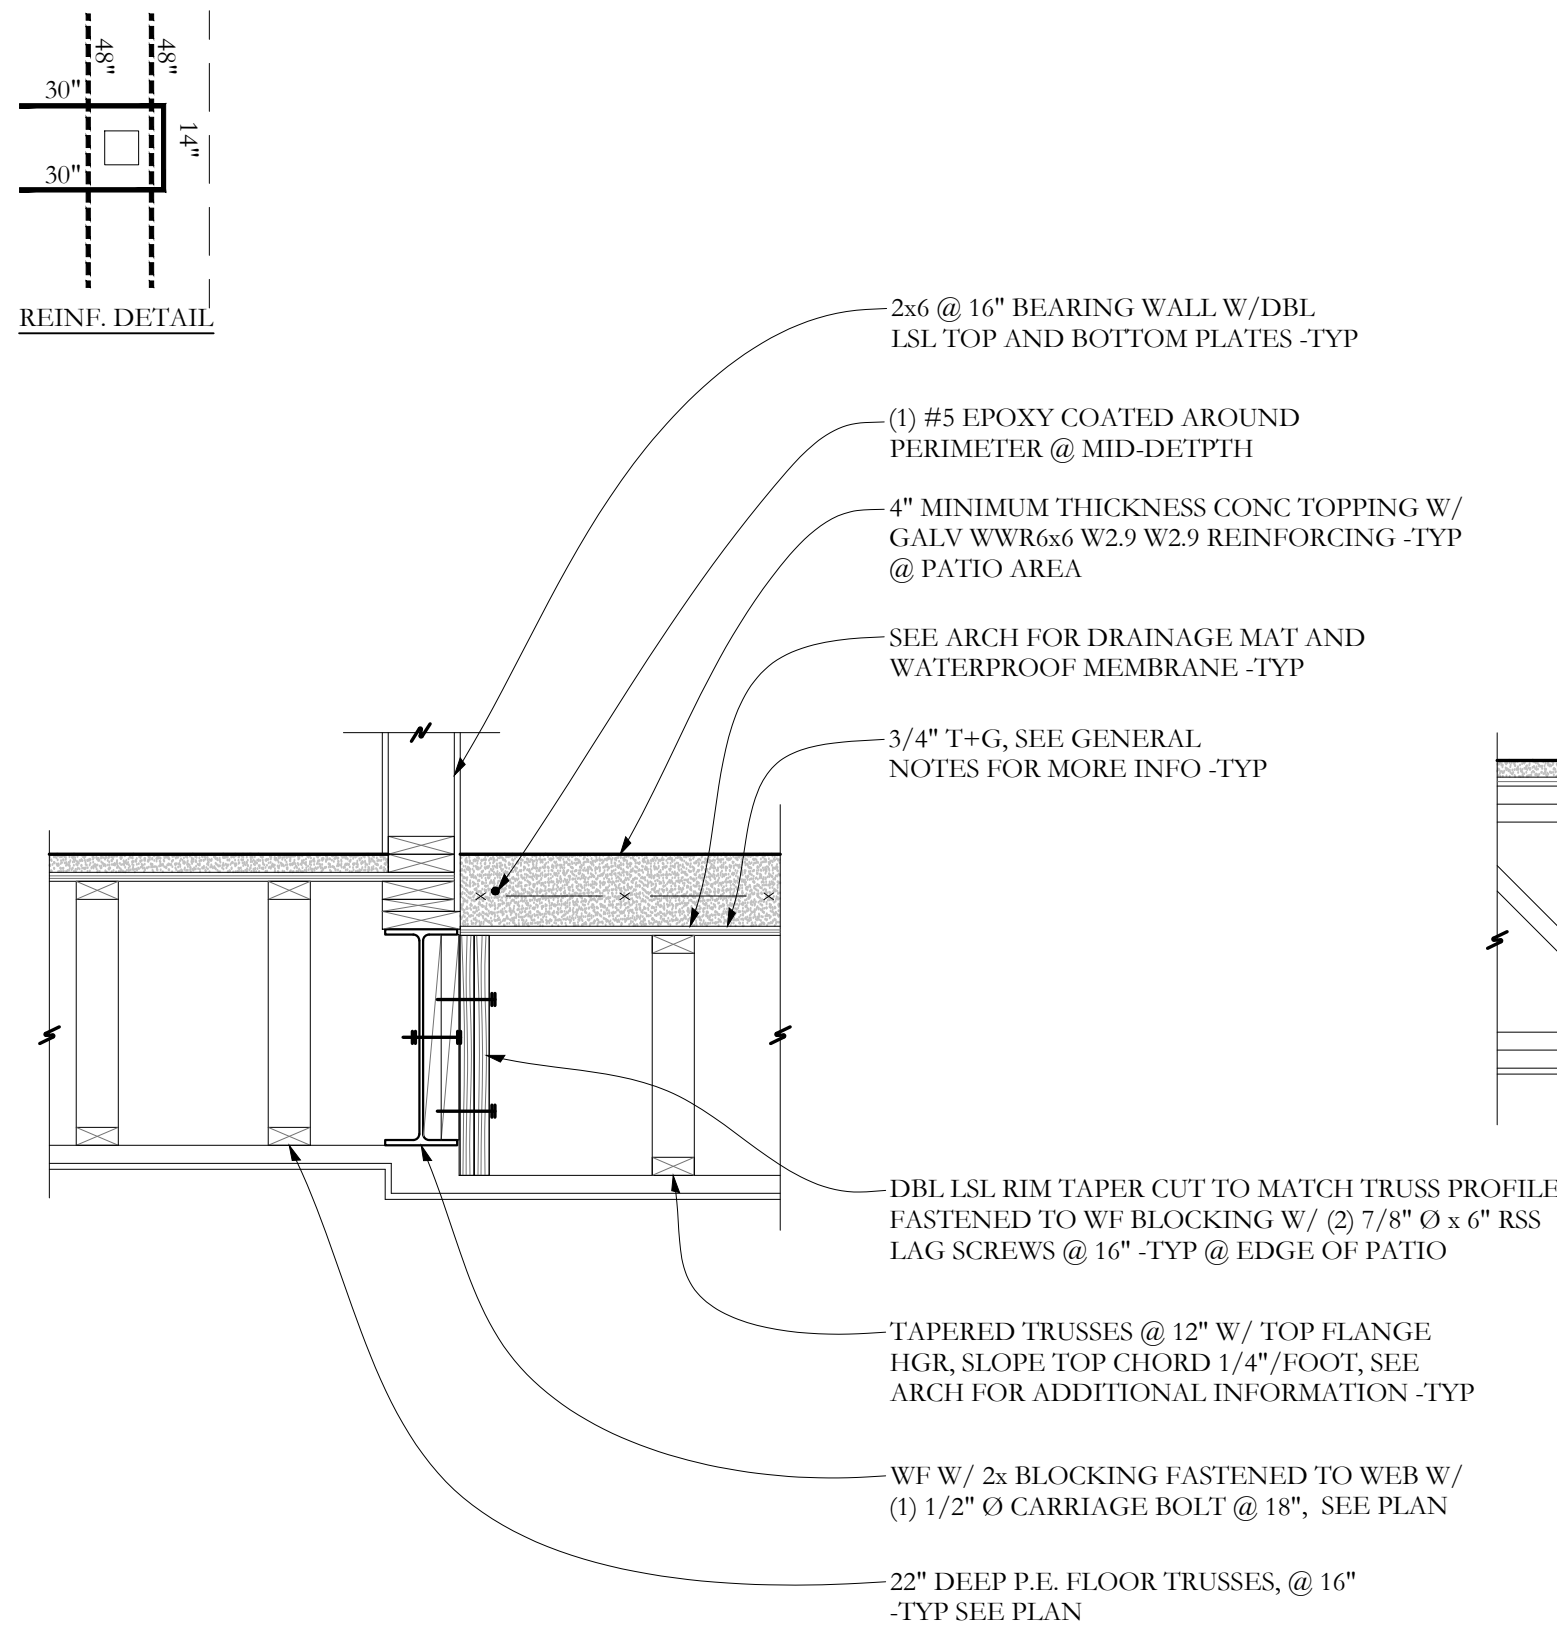


SECTION **YY** S-2.5 3/4"=1'-0

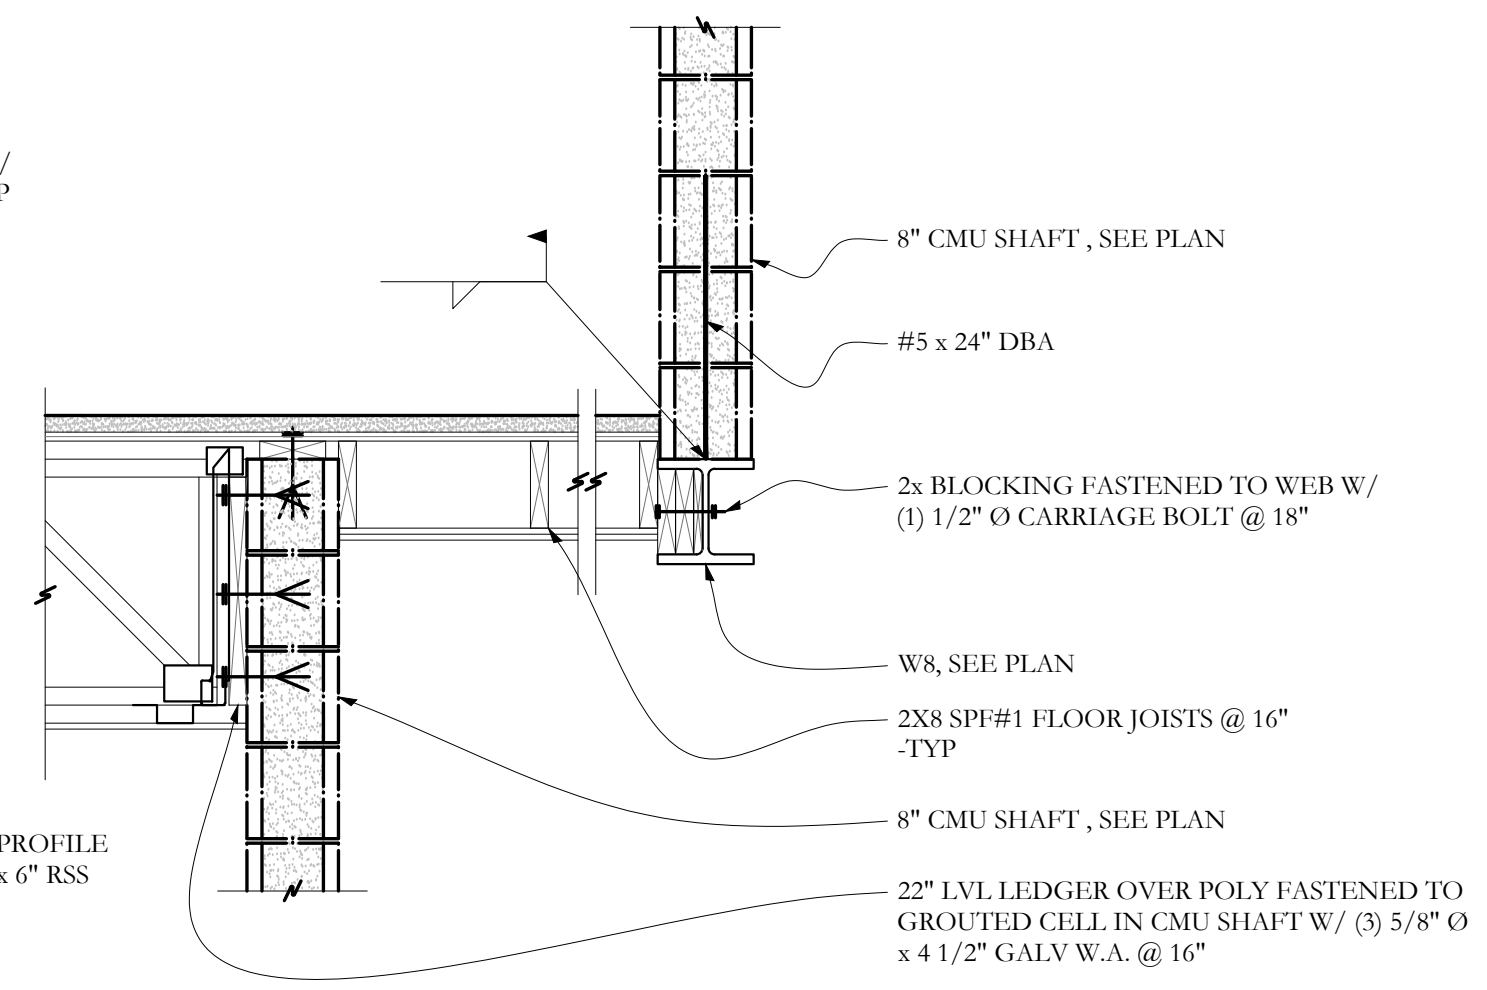


SECTION **ZZ** S-2.5 3/4"=1'-0

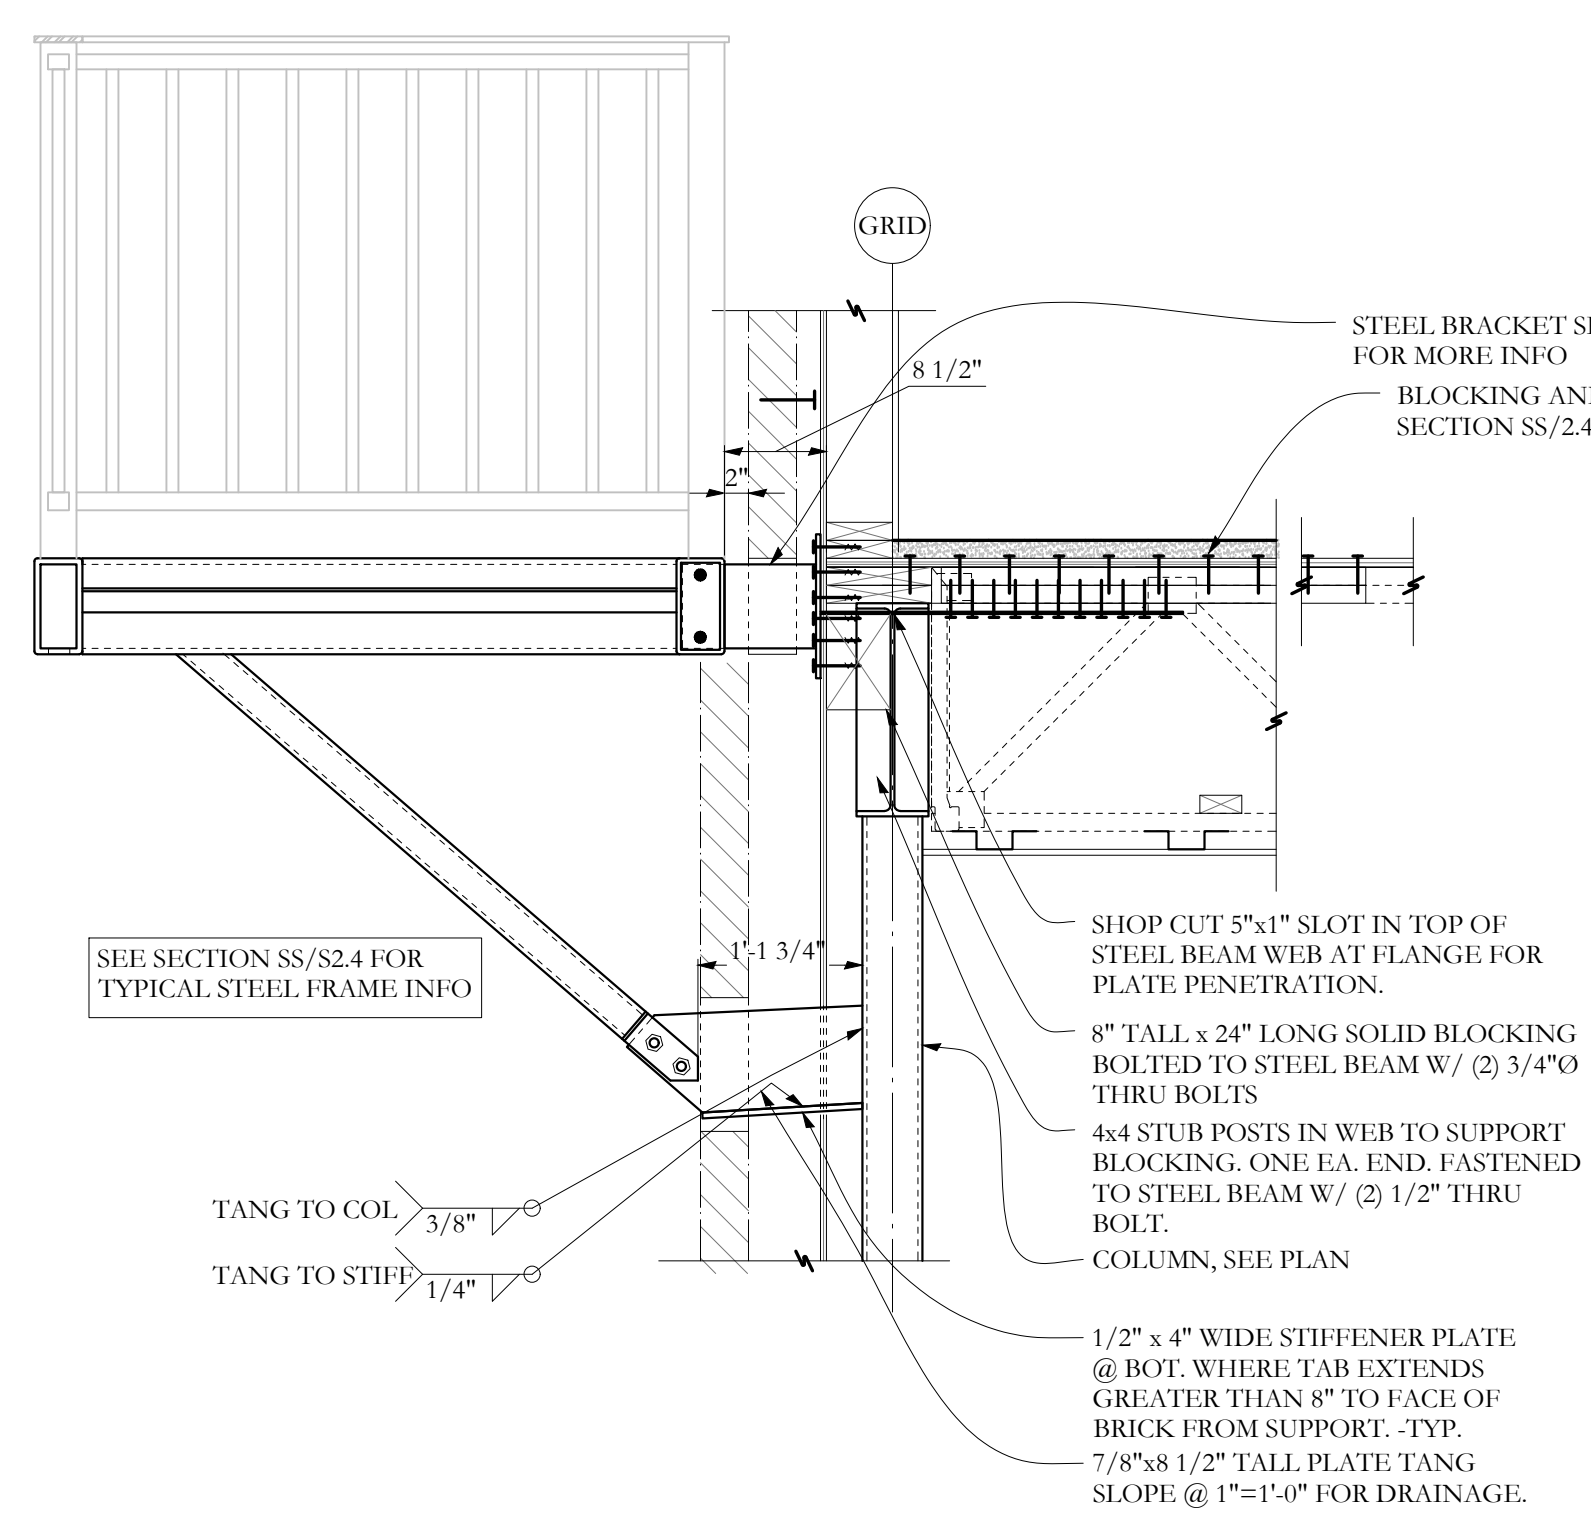


SECTION **TT** S-2.5 3/4"=1'-0

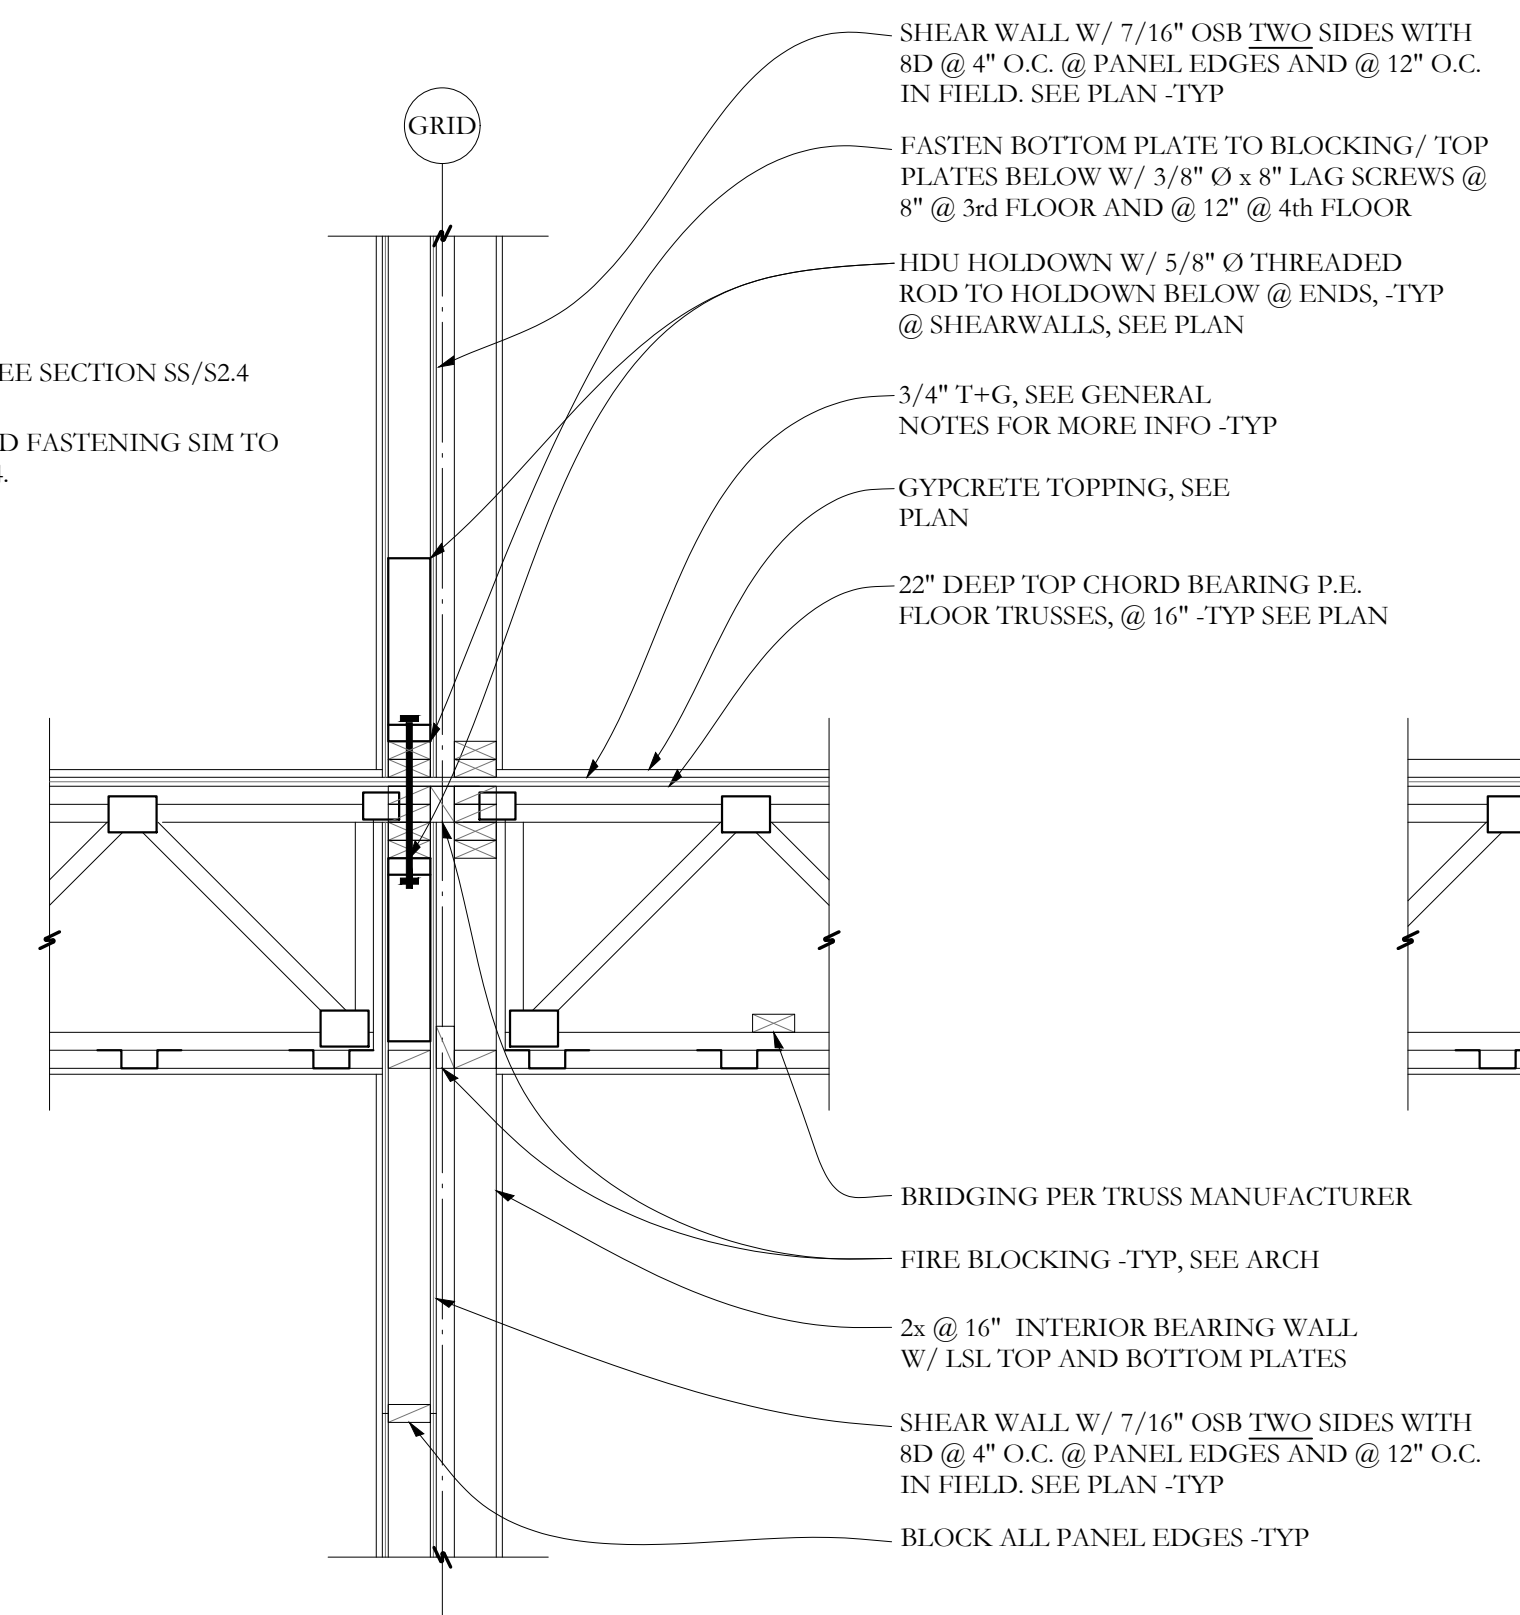


SECTION **UU** S-2.5 3/4"=1'-0

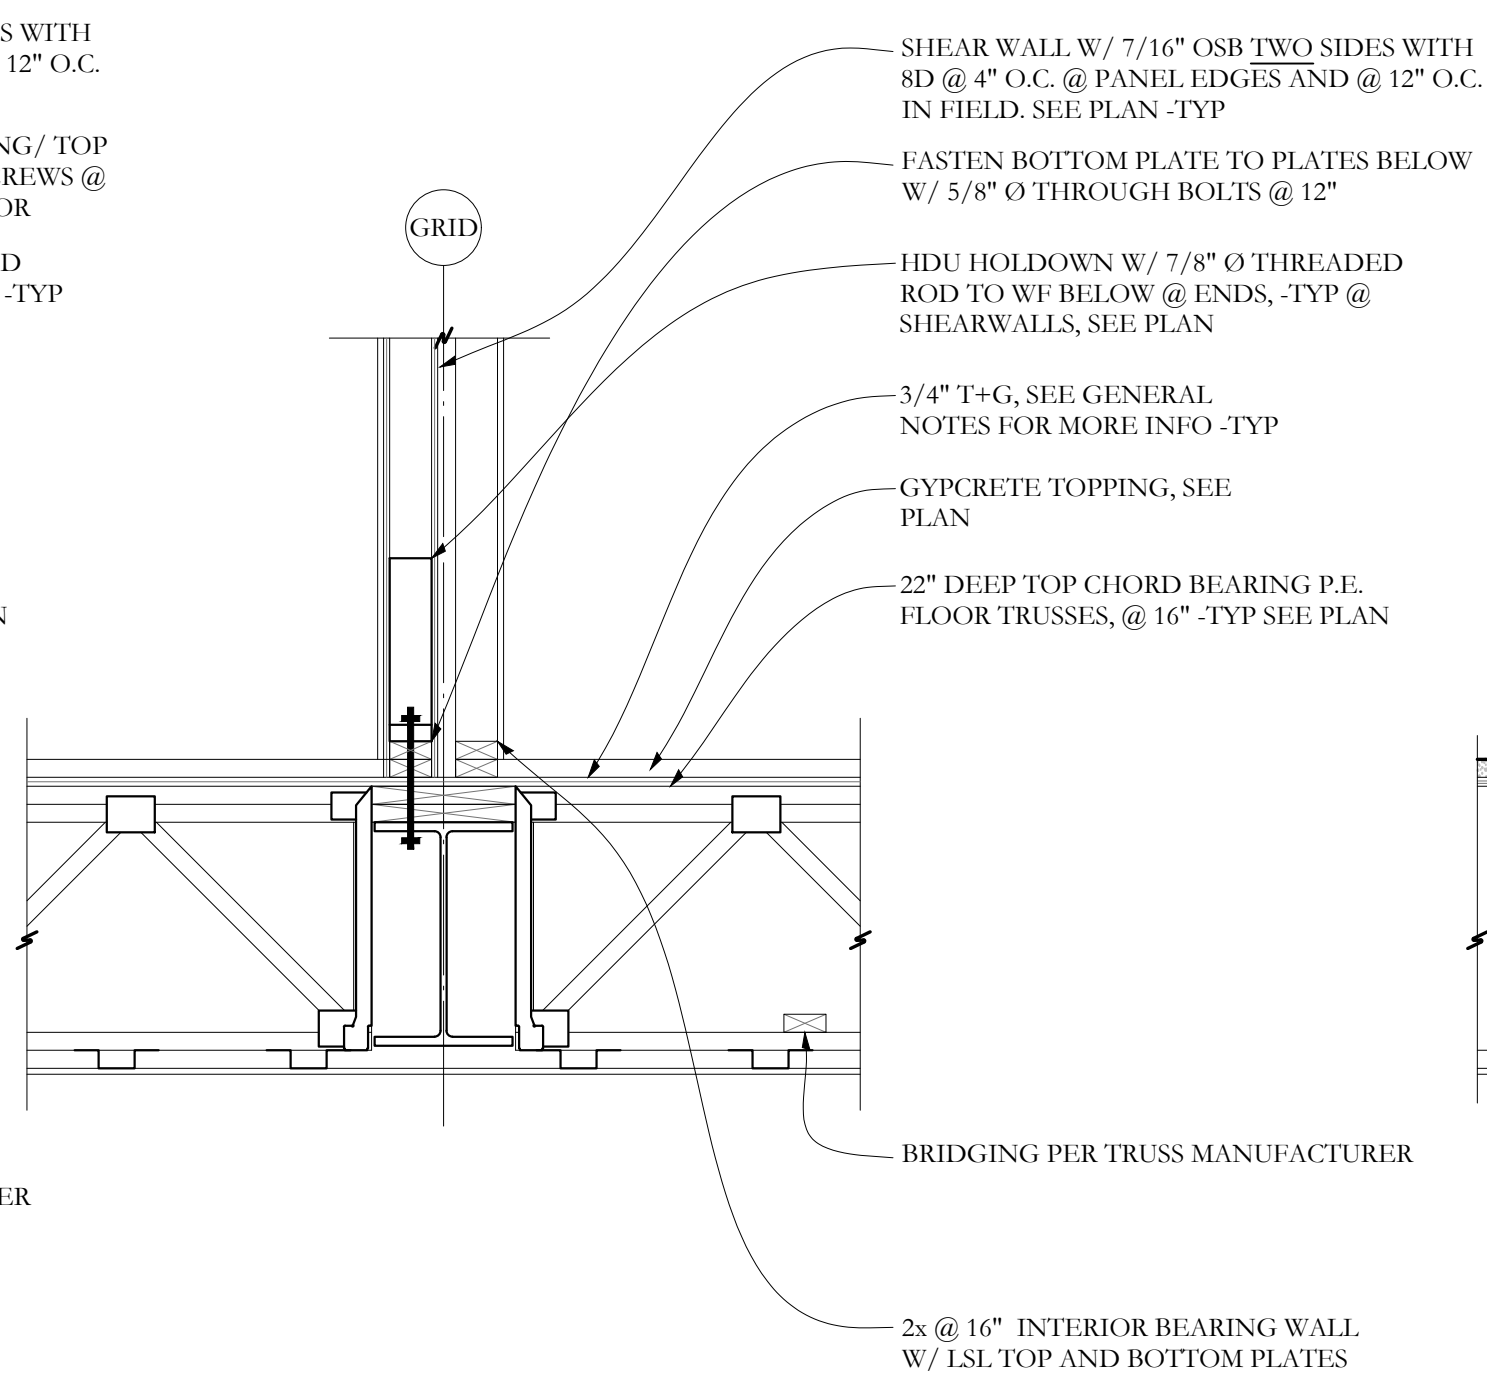

SECTION **VV** S-2.5 3/4"=1'-0

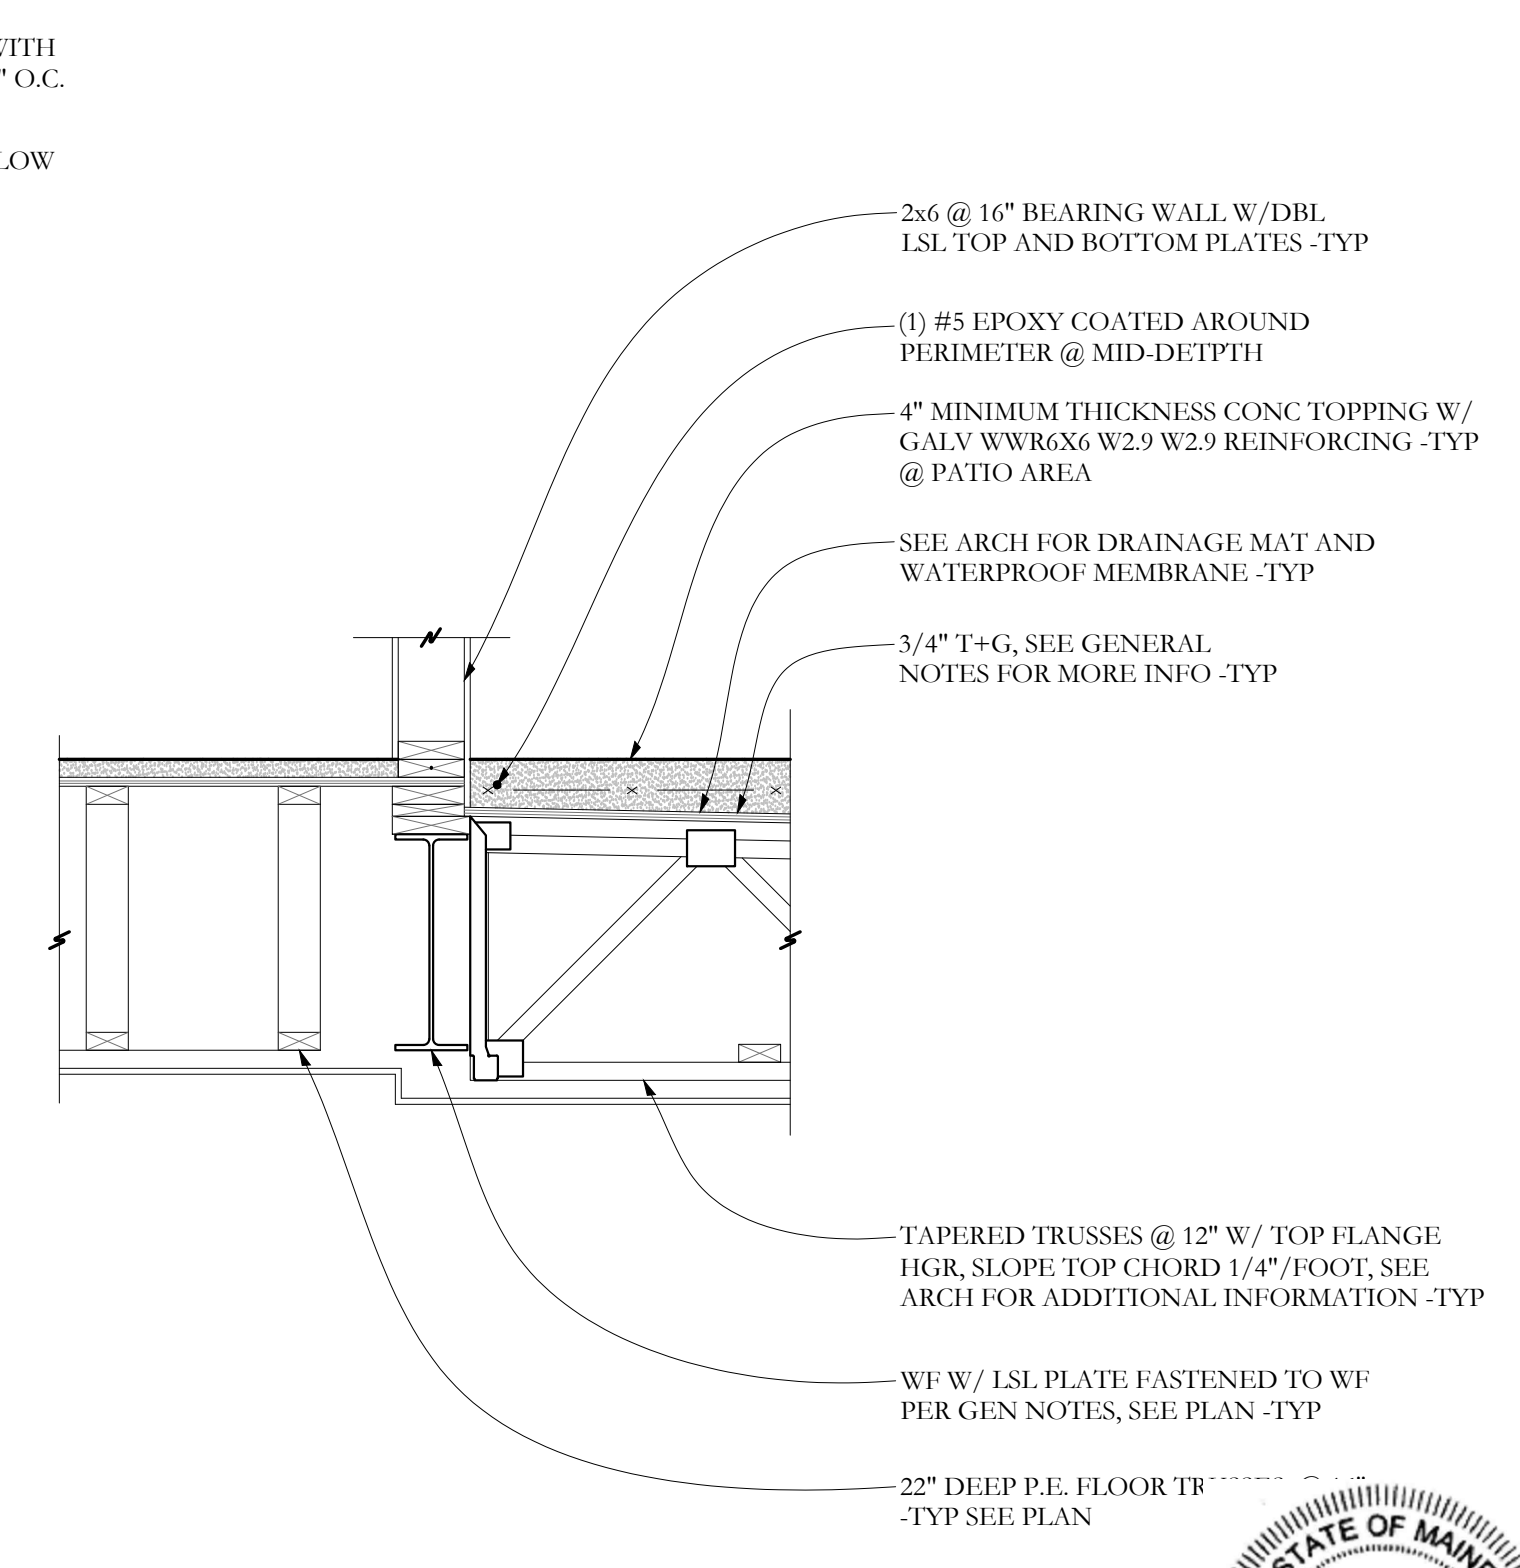

SECTION **WW** S-2.5 3/4"=1'-0

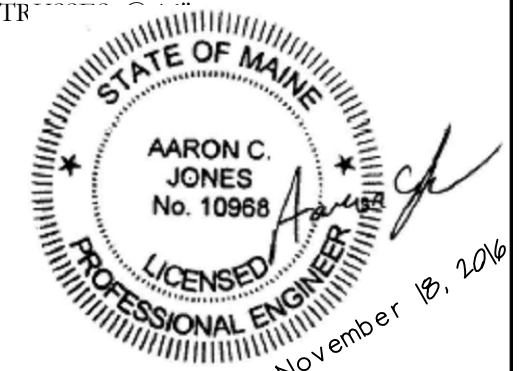

OWNER
INDIA/ NEWBURY RESIDENCES, LLC.
PROJECT NAME
62 INDIA ST
Portland, Maine

DRAWN BY
JCS
ISSUE DATE
11.18.16
SHEET TITLE
SECTIONS
SHEET SCALE
3/4"=1'-0"

PROJECT NO.
16-0022

Structural Integrity
 Consulting Engineers
 BUILD WITH CONFIDENCE
 © 2016 Structural Integrity Consulting Engineers, Inc.