


**MARK
MUELLER
ARCHITECTS**
A.I.A.
100 Commercial Street
Suite 205
Portland, Maine 04101
Phone: 207.774.9057
Email:
rfi@muellerarchitects.com


© COPYRIGHT 2017
MARK MUELLER ARCHITECTS

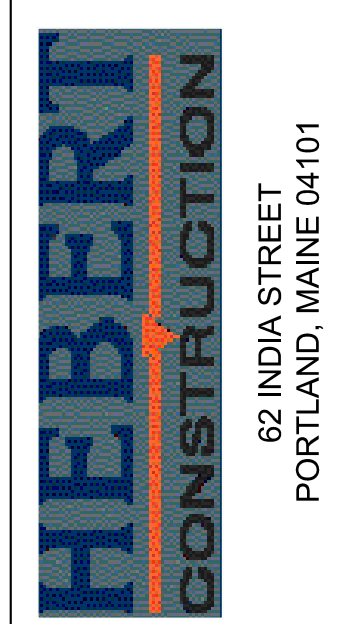


TENANT FIT-UP FOR:

INTERIOR ELEVATIONS

REVISIONS	DATE
	OCT. 2017
PROJECT	INDIA STREET
DRAWN BY	MRP
CHECKED BY	MMM

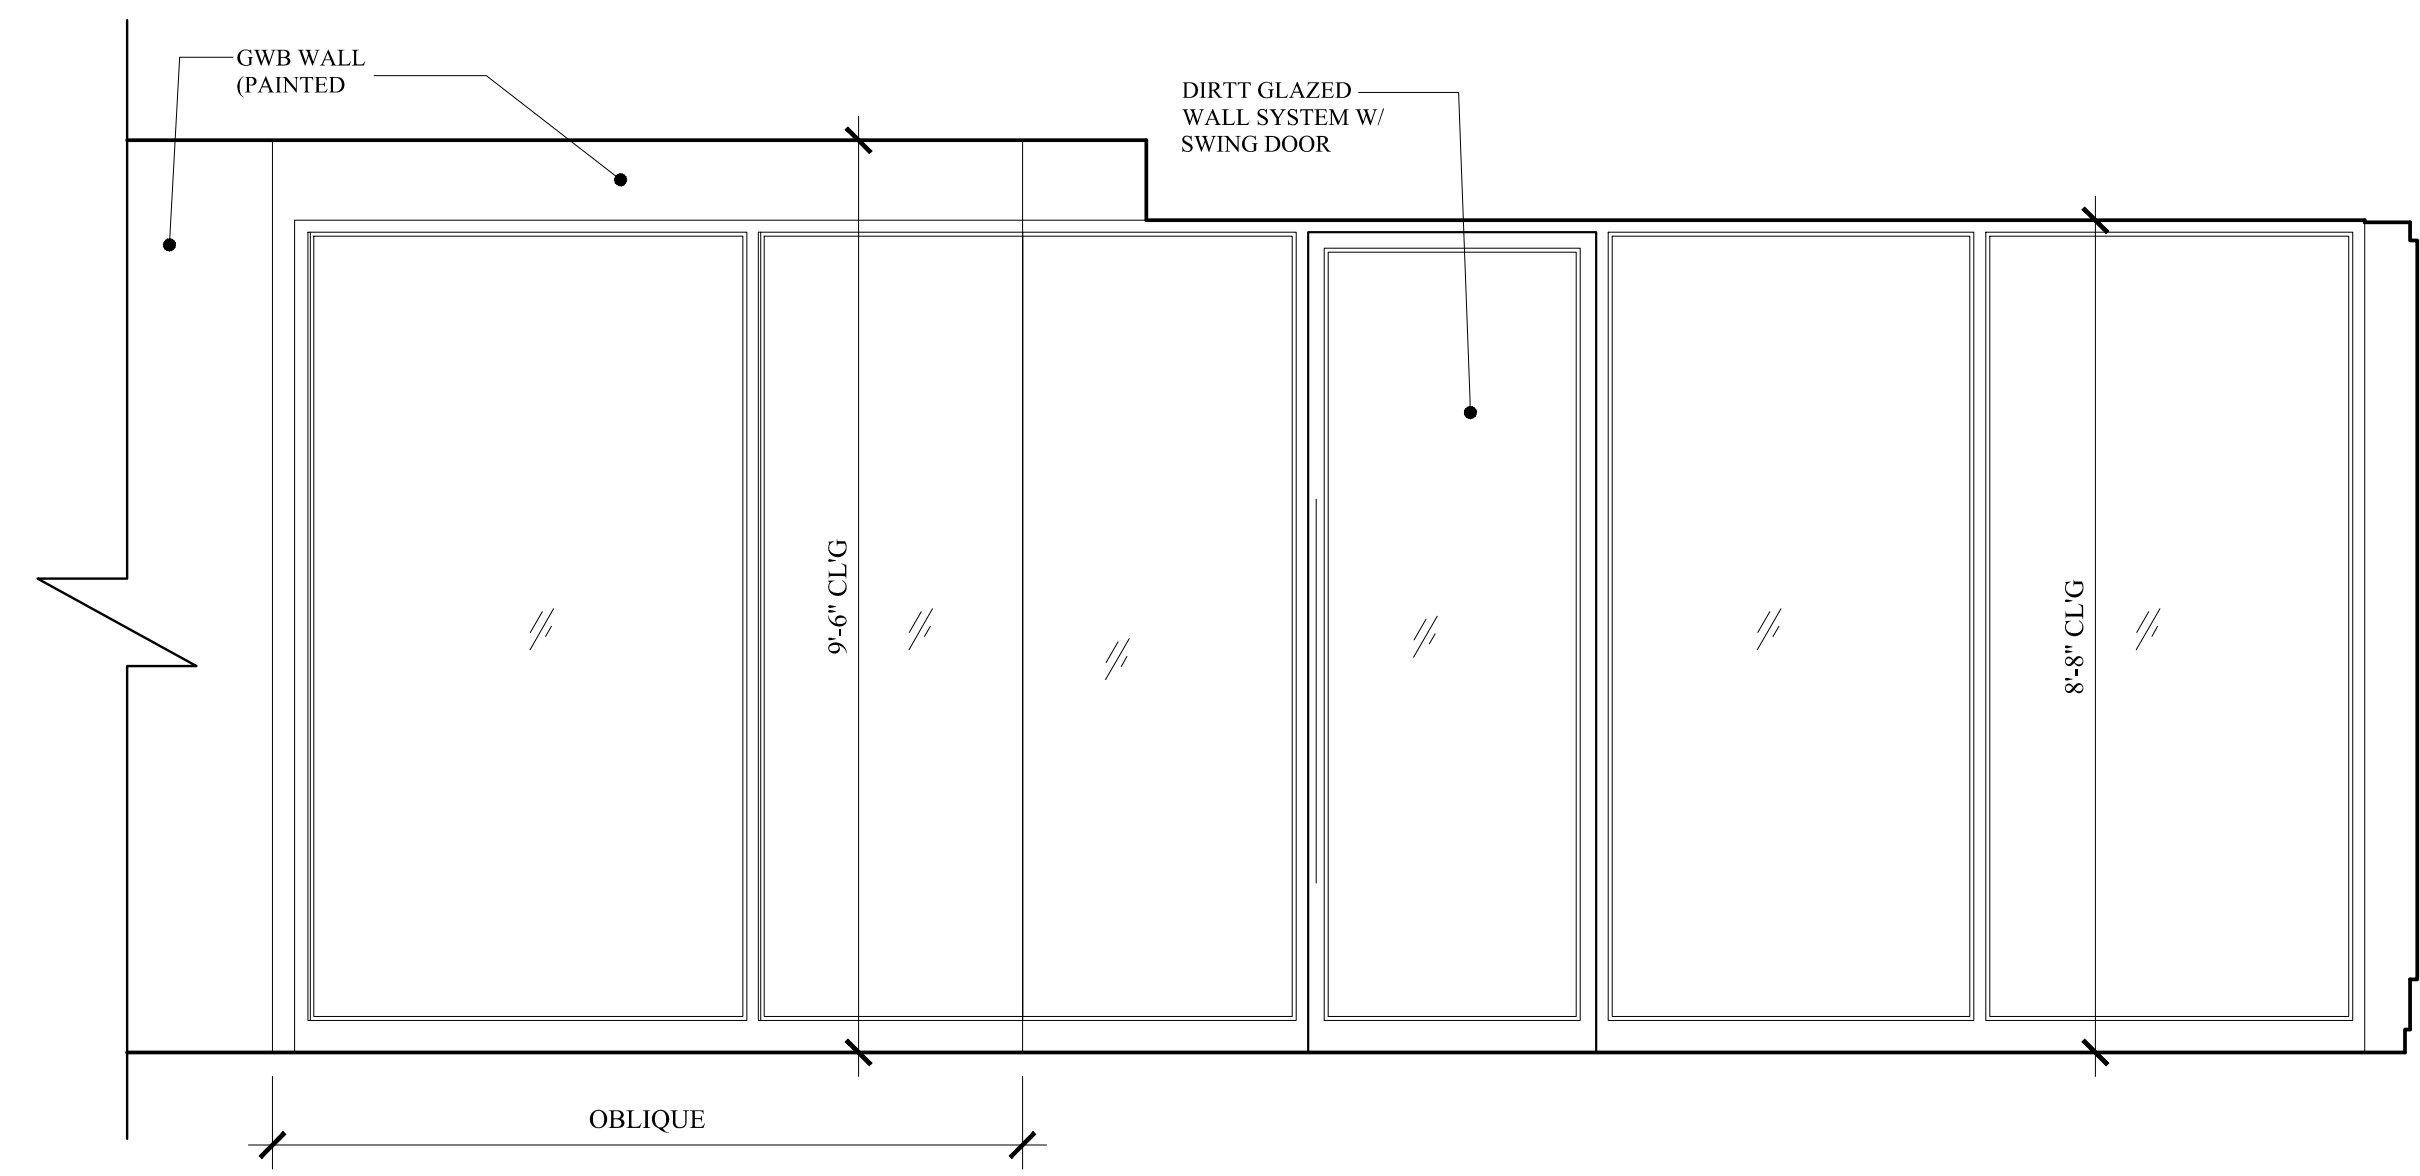

C INTERIOR ELEVATION
A-1.2 SCALE: 1/2"=1'-0"

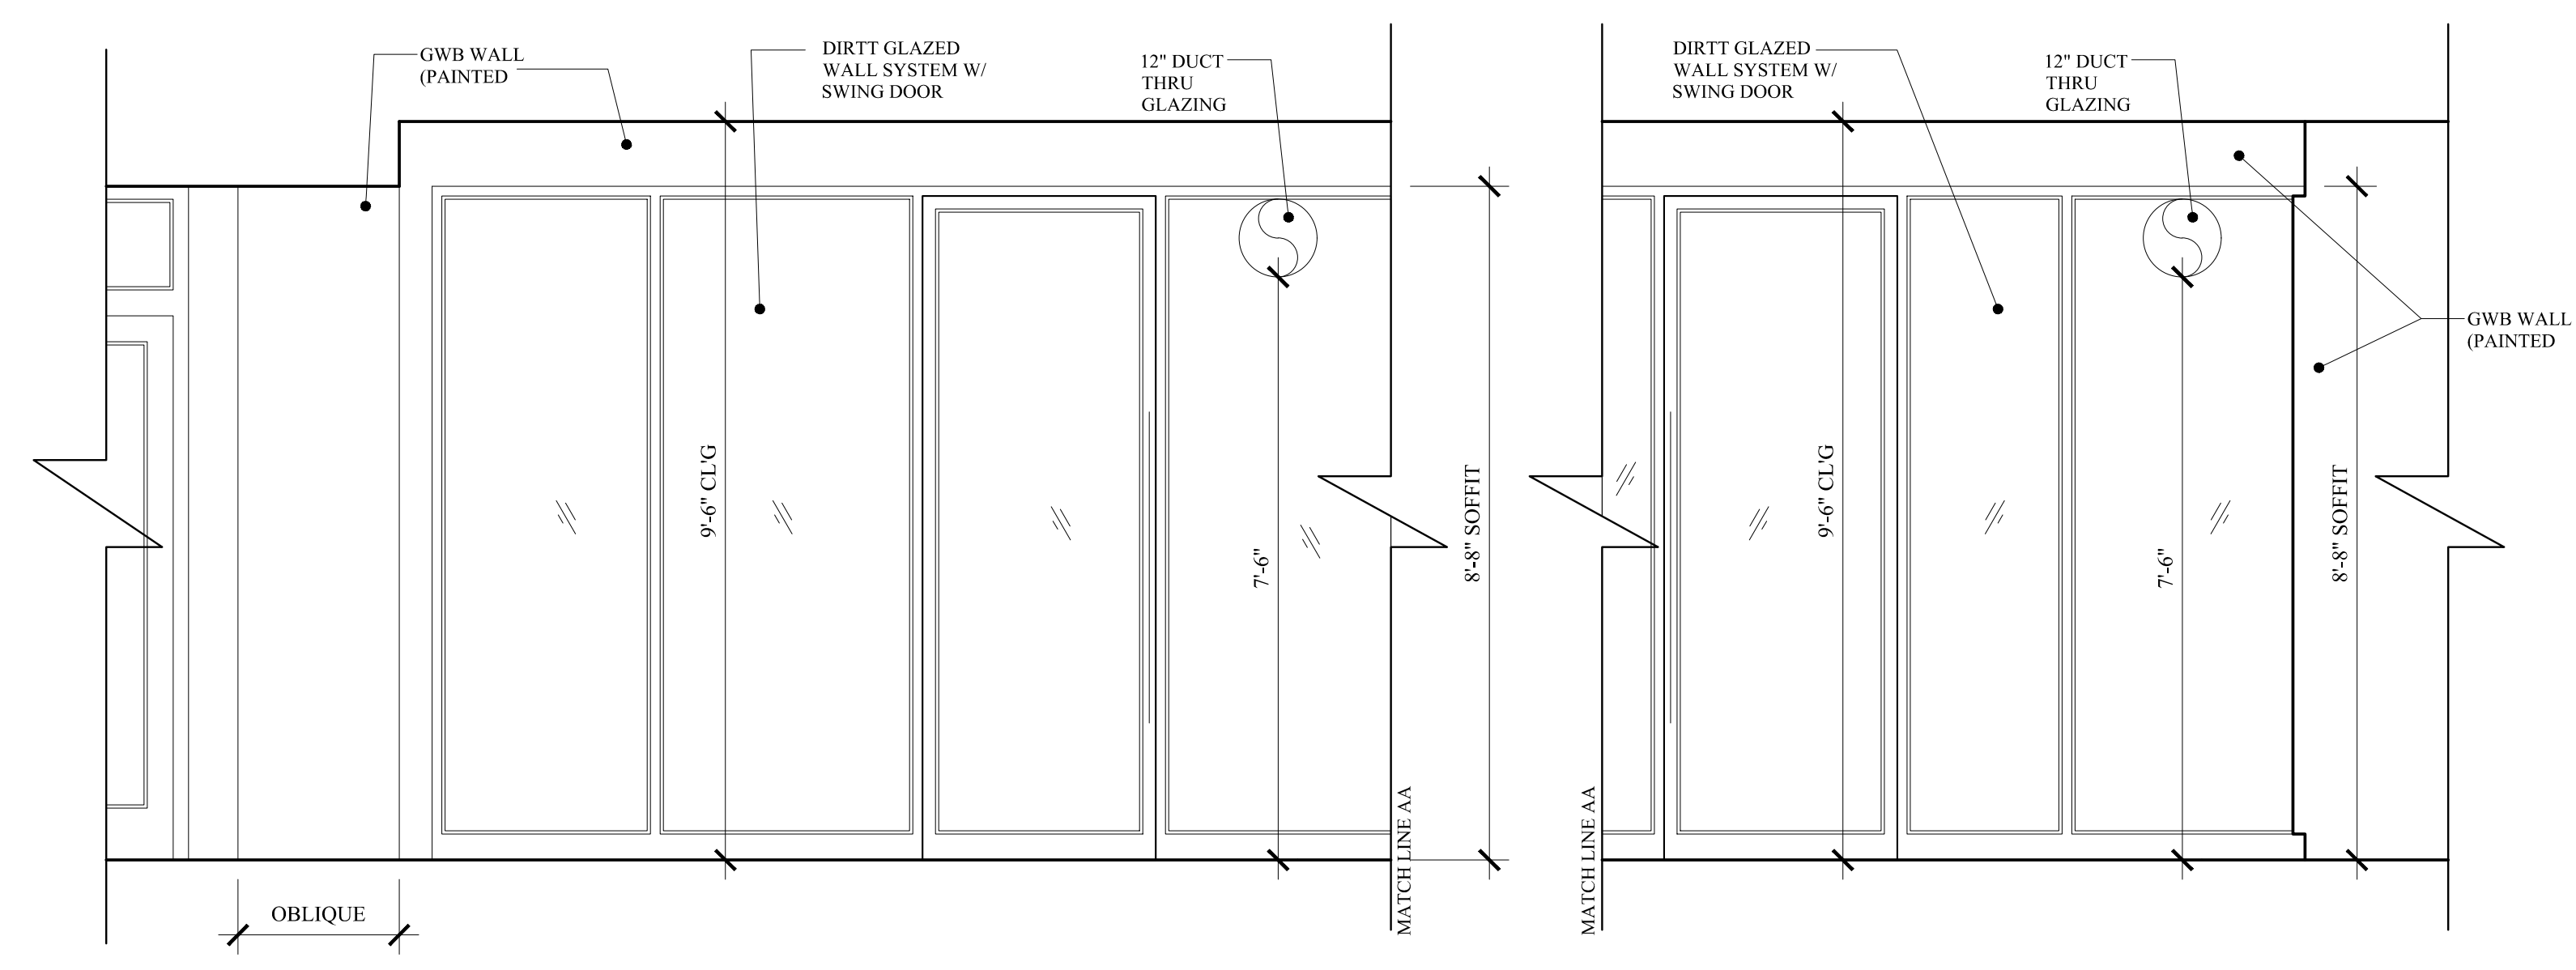

B INTERIOR ELEVATION
A-1.2 SCALE: 1/2"=1'-0"

A INTERIOR ELEVATION
A-1.2 SCALE: 1/2"=1'-0"

PERMIT SET: DECEMBER 27, 2017

A-1.3