


DESIGNED: WTC
 CHECKED: WTC

| | | | |
|---|-----|---------|---|
| C | WTC | 5-13-16 | CITY SUBMITTAL NO. 3 |
| B | WTC | 4-11-16 | CITY SUBMITTAL NO. 2 |
| A | WTC | 3-4-16 | SUBMITTED FOR SITE PLAN REVIEW AND APPROVAL |

REC'D BY: DATE: STATUS:

THIS PLAN SHALL NOT BE MODIFIED WITHOUT WRITTEN PERMISSION FROM SEBAGO TECHNIQUES, INC. ANY ALTERATIONS, ADDITIONS OR DELETIONS SHALL BE AT THE USER'S SOLE RISK AND WITHOUT LIABILITY TO SEBAGO TECHNIQUES, INC.

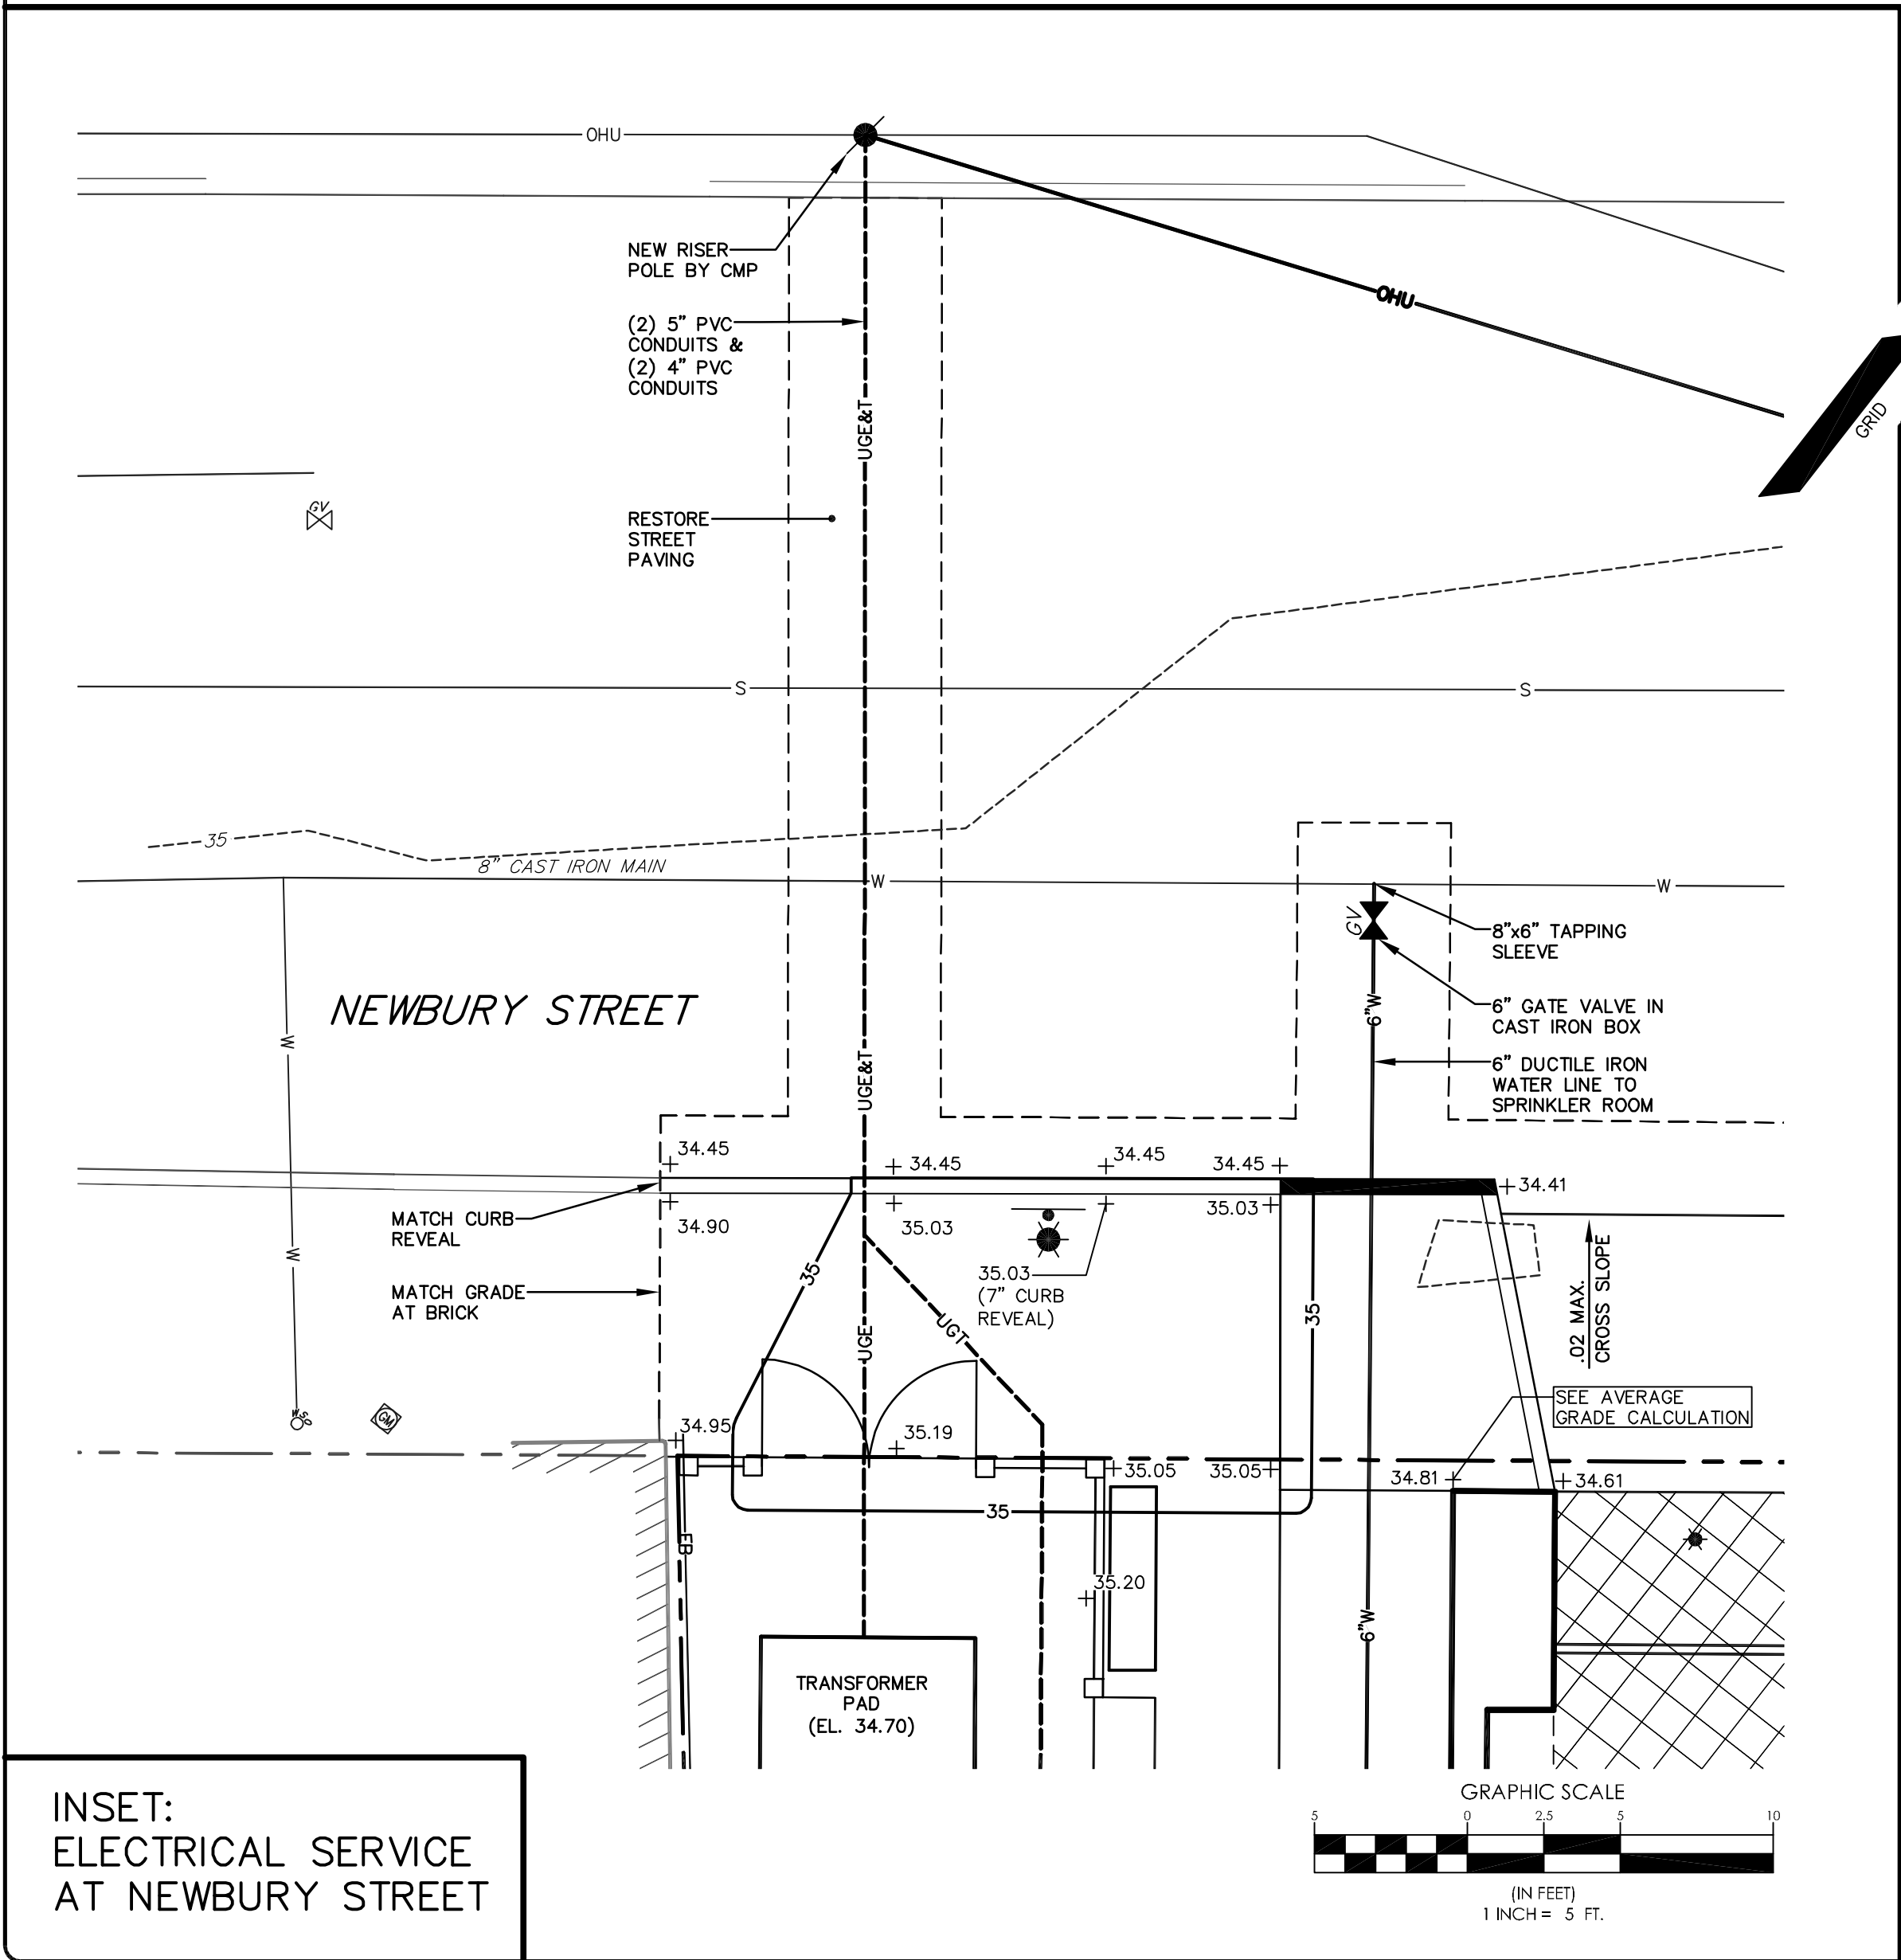

LEGEND

| EXISTING | PROPOSED |
|-----------|-----------|
| — — — — — | — — — — — |
| — — — — — | — — — — — |
