


MEAN AVERAGE GRADE 32.69'

WD:B

WINDOW AND CANOPY SECTION @ MIXED USE ENTRY
SCALE: 3/8"=1'-0"

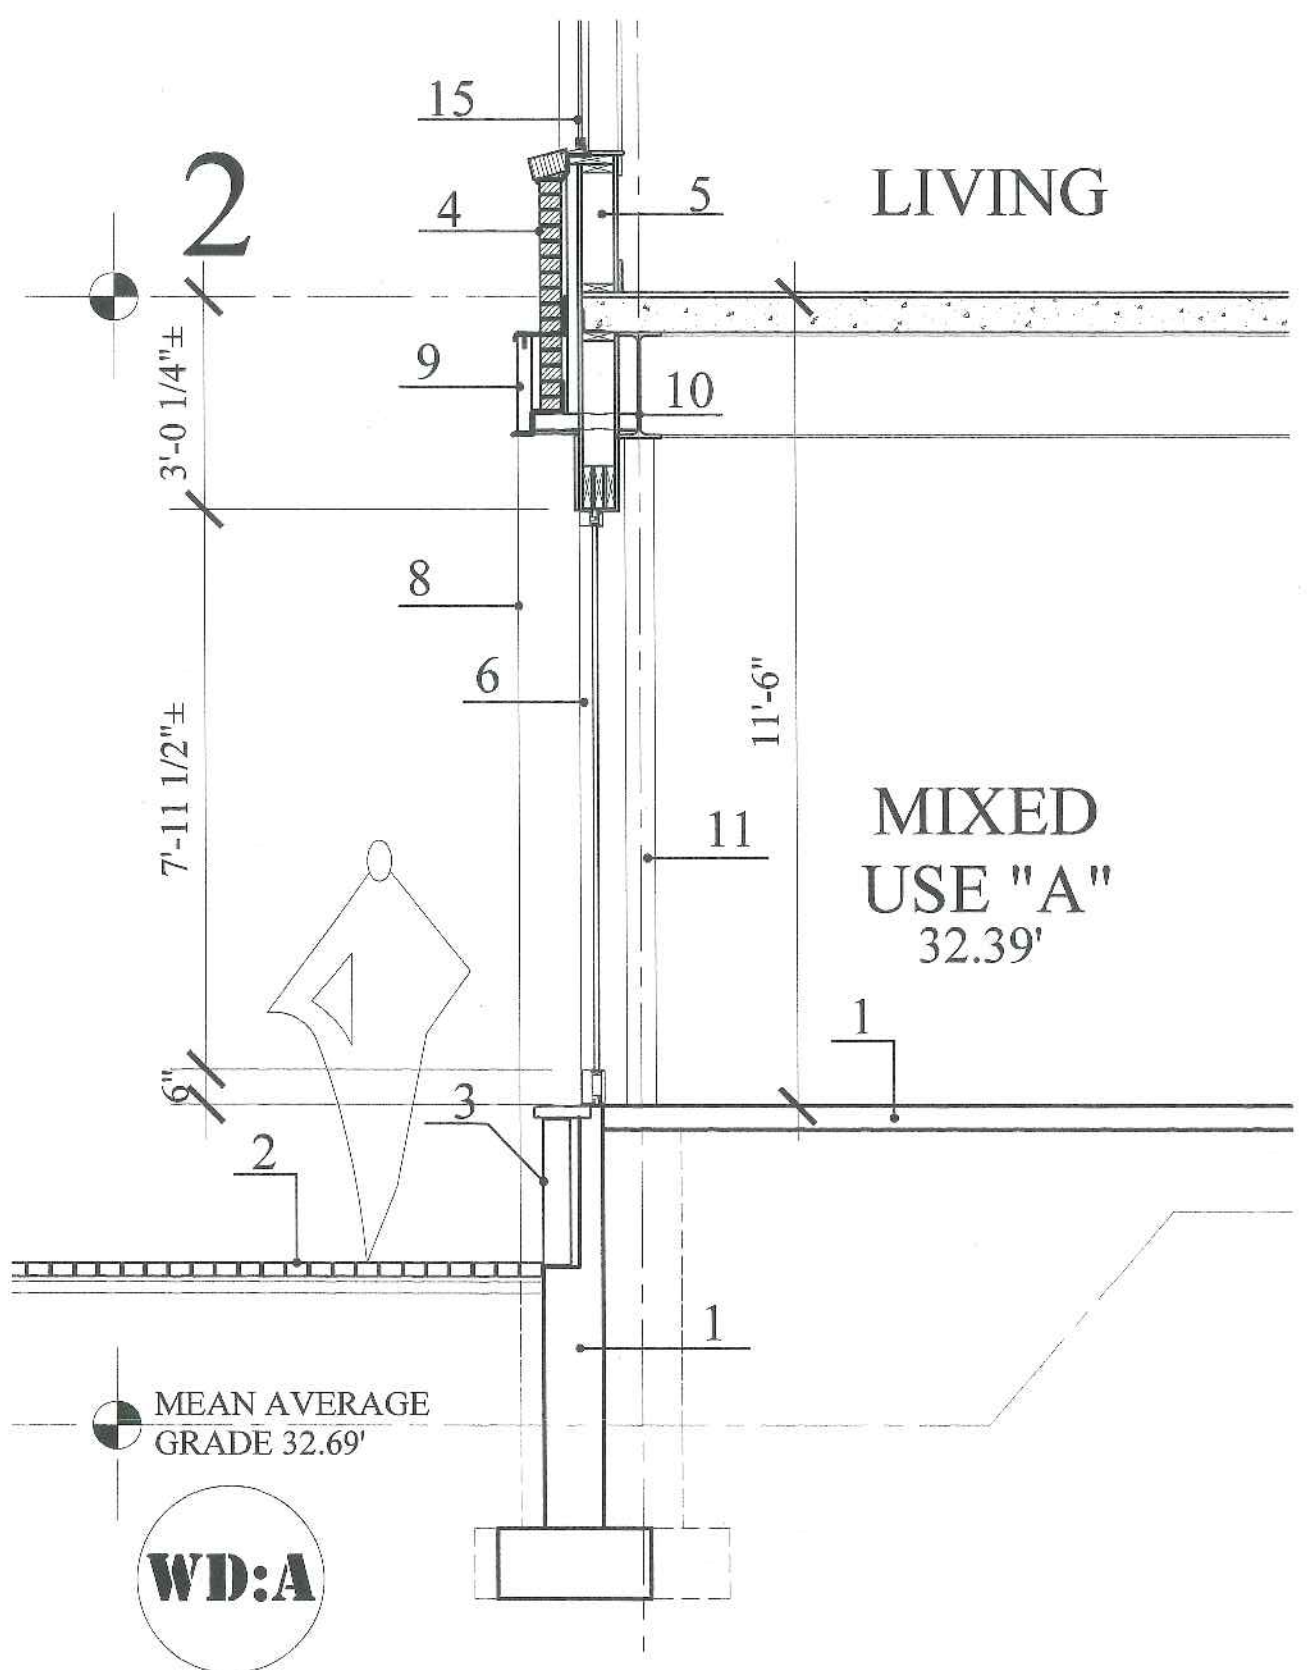

MEAN AVERAGE GRADE 32.69'

WD:A

WINDOW DETAIL @ INDIA STREET FACADE
SCALE: 3/8"=1'-0"

- SECTION KEY
1. NEW FOUNDATION & FLOOR SLAB
 2. BRICK PAVING
 3. GRANITE BASE
 4. BRICK VENEER
 5. WOOD STUD WALL
 6. ALUMINUM WINDOWS
 7. ALUMINUM GLASS DOORS
 8. PILASTER BEYOND
 9. GRANITE ENTABLATURE
 10. STEEL BEAM
 11. STEEL COLUMN BEYOND
 12. WOOD TRUSSES
 13. METAL WRAP CANOPY
 14. SIDING
 15. DOUBLE HUNG WINDOWS
 16. ALUMINUM DECK RAIL SYSTEM
 17. METAL CORNICE
 18. METAL PANEL



MARK
MUELLER
ARCHITECTS