


SECTION KEY

1. NEW FOUNDATION & FLOOR SLAB
2. BRICK PAVING
3. GRANITE BASE
4. BRICK VENEER
5. WOOD STUD WALL
6. ALUMINUM WINDOWS
7. ALUMINUM GLASS DOORS
8. PILASTER BEYOND
9. GRANITE ENTABLATURE
10. STEEL BEAM
11. STEEL COLUMN BEYOND
12. WOOD TRUSSES
13. METAL WRAP CANOPY
14. SIDING
15. DOUBLE HUNG WINDOWS
16. ALUMINUM DECK RAIL SYSTEM
17. METAL CORNICE
18. METAL PANEL

UNIT 'B' WINDOW HEIGHT: ± 9'-9"
 UNIT 'C' WINDOW HEIGHT: ± 10'-9"

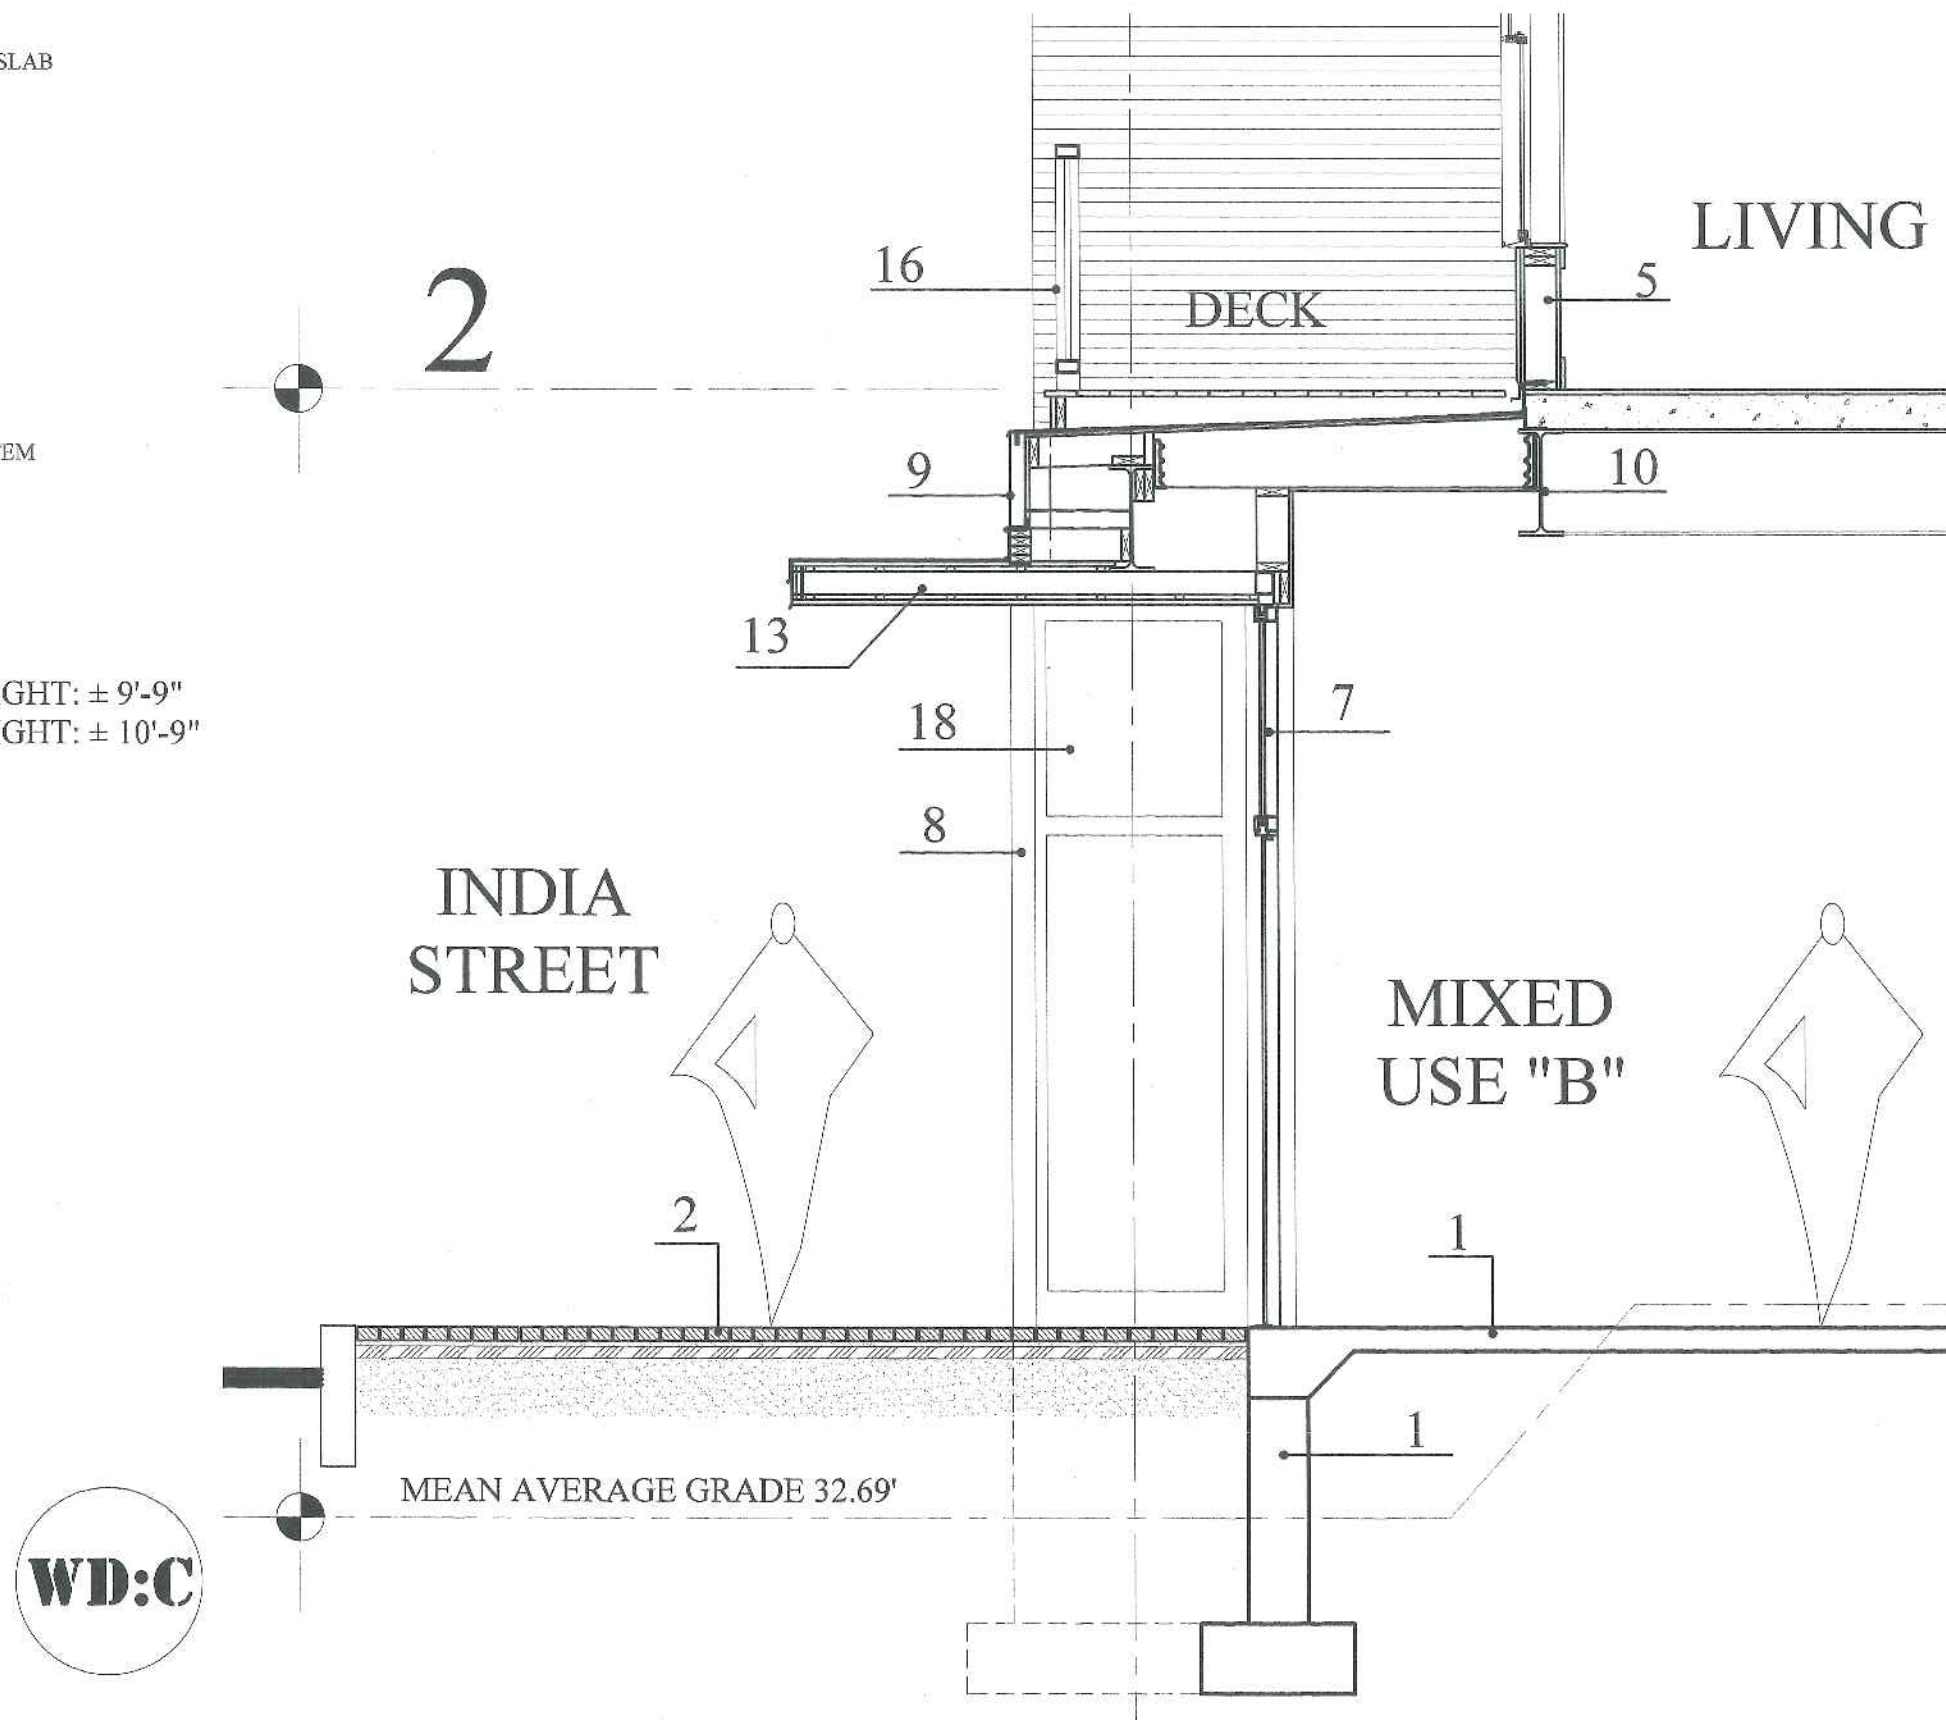

ENTRY CANOPY AND DOOR SECTION @ MIXED USE ENTRY
 SCALE: 3/8"=1'-0"

