





Subject to Conditions of Approval
and Standard Conditions

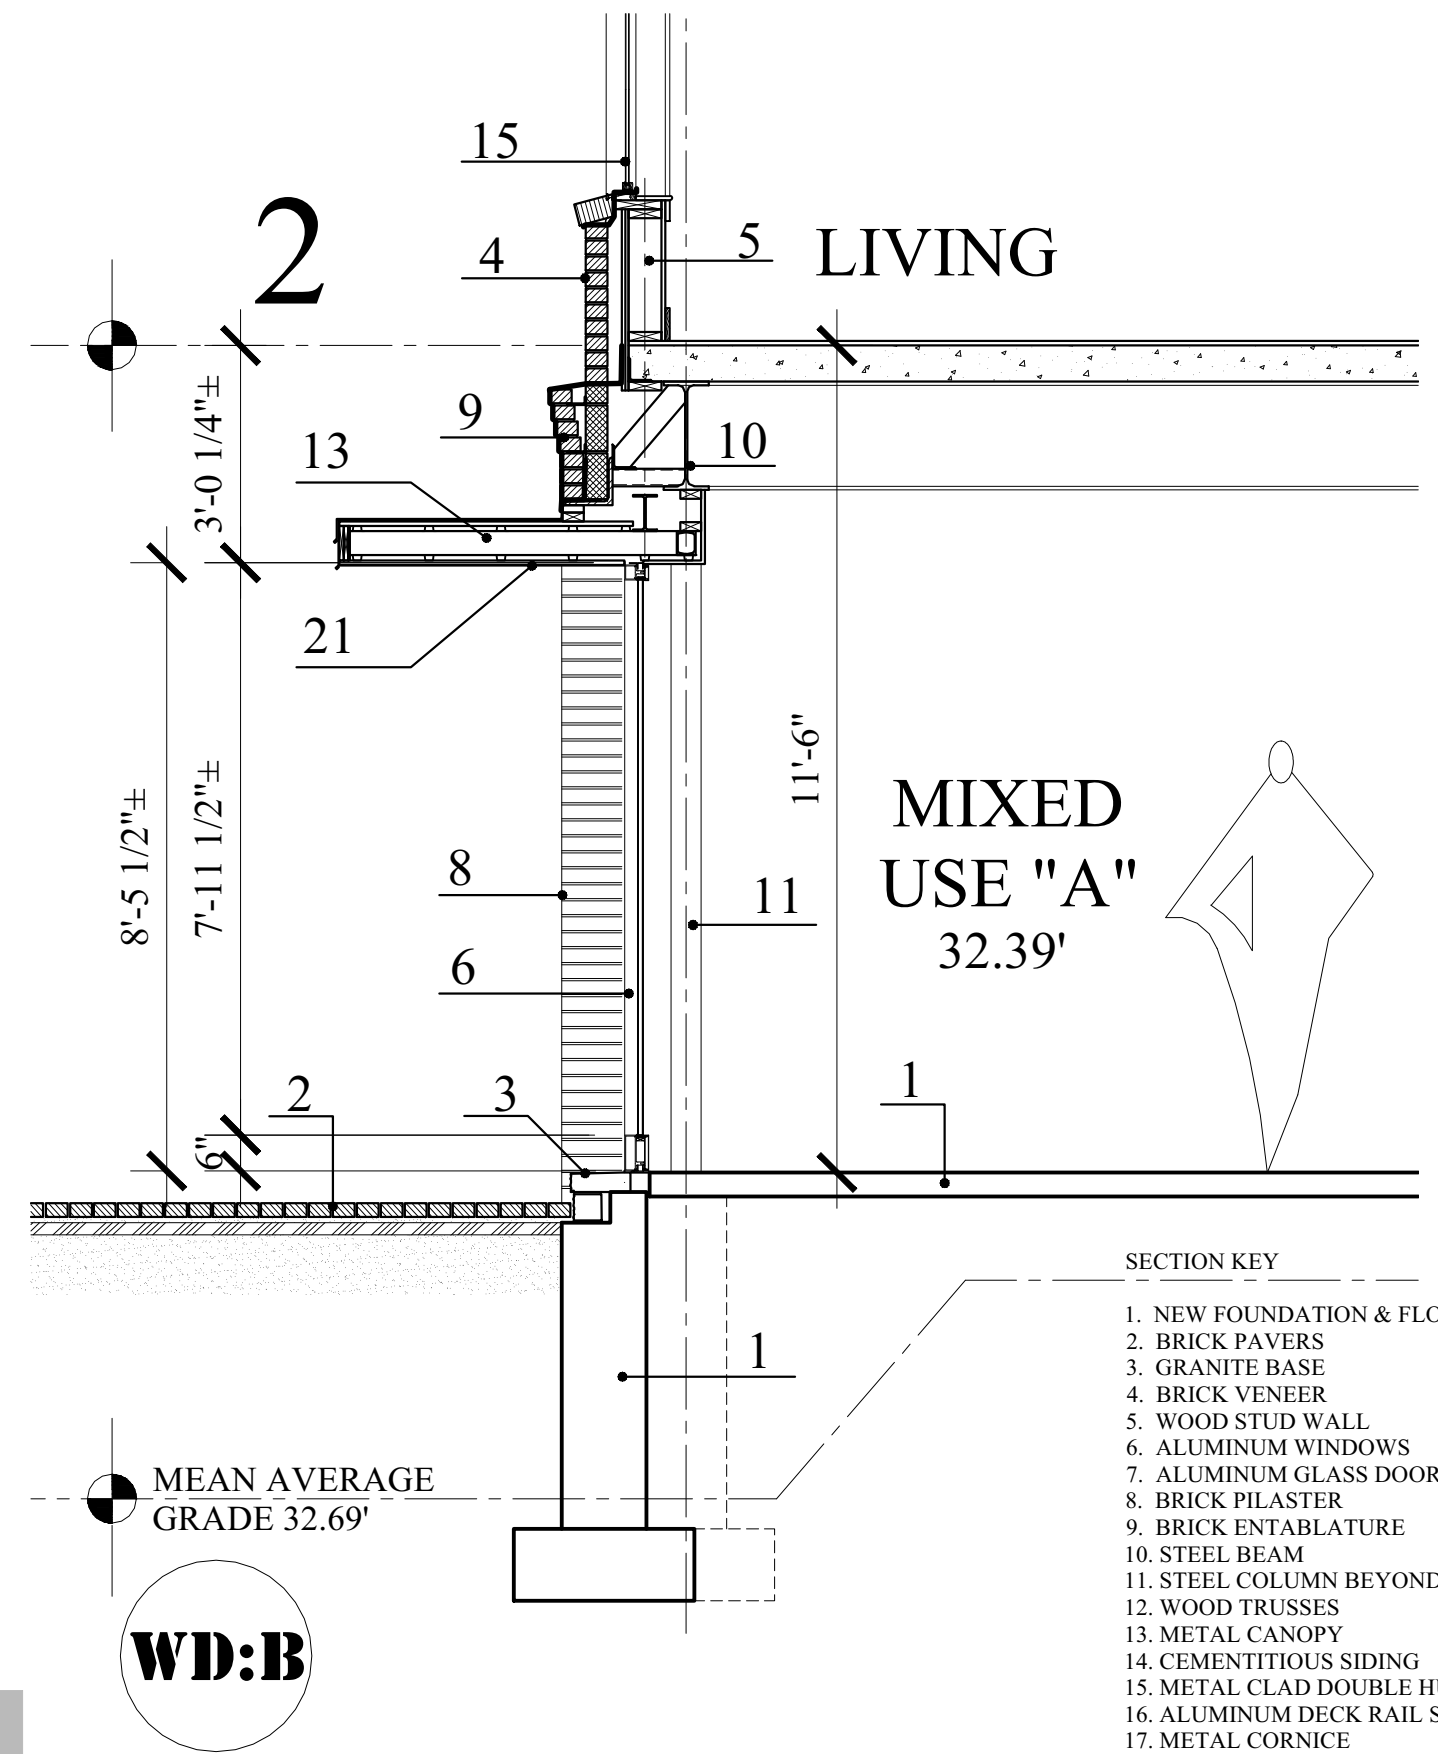

WD:B

WINDOW AND CANOPY SECTION @ MIXED USE ENTRY
SCALE: 3/8"=1'-0"

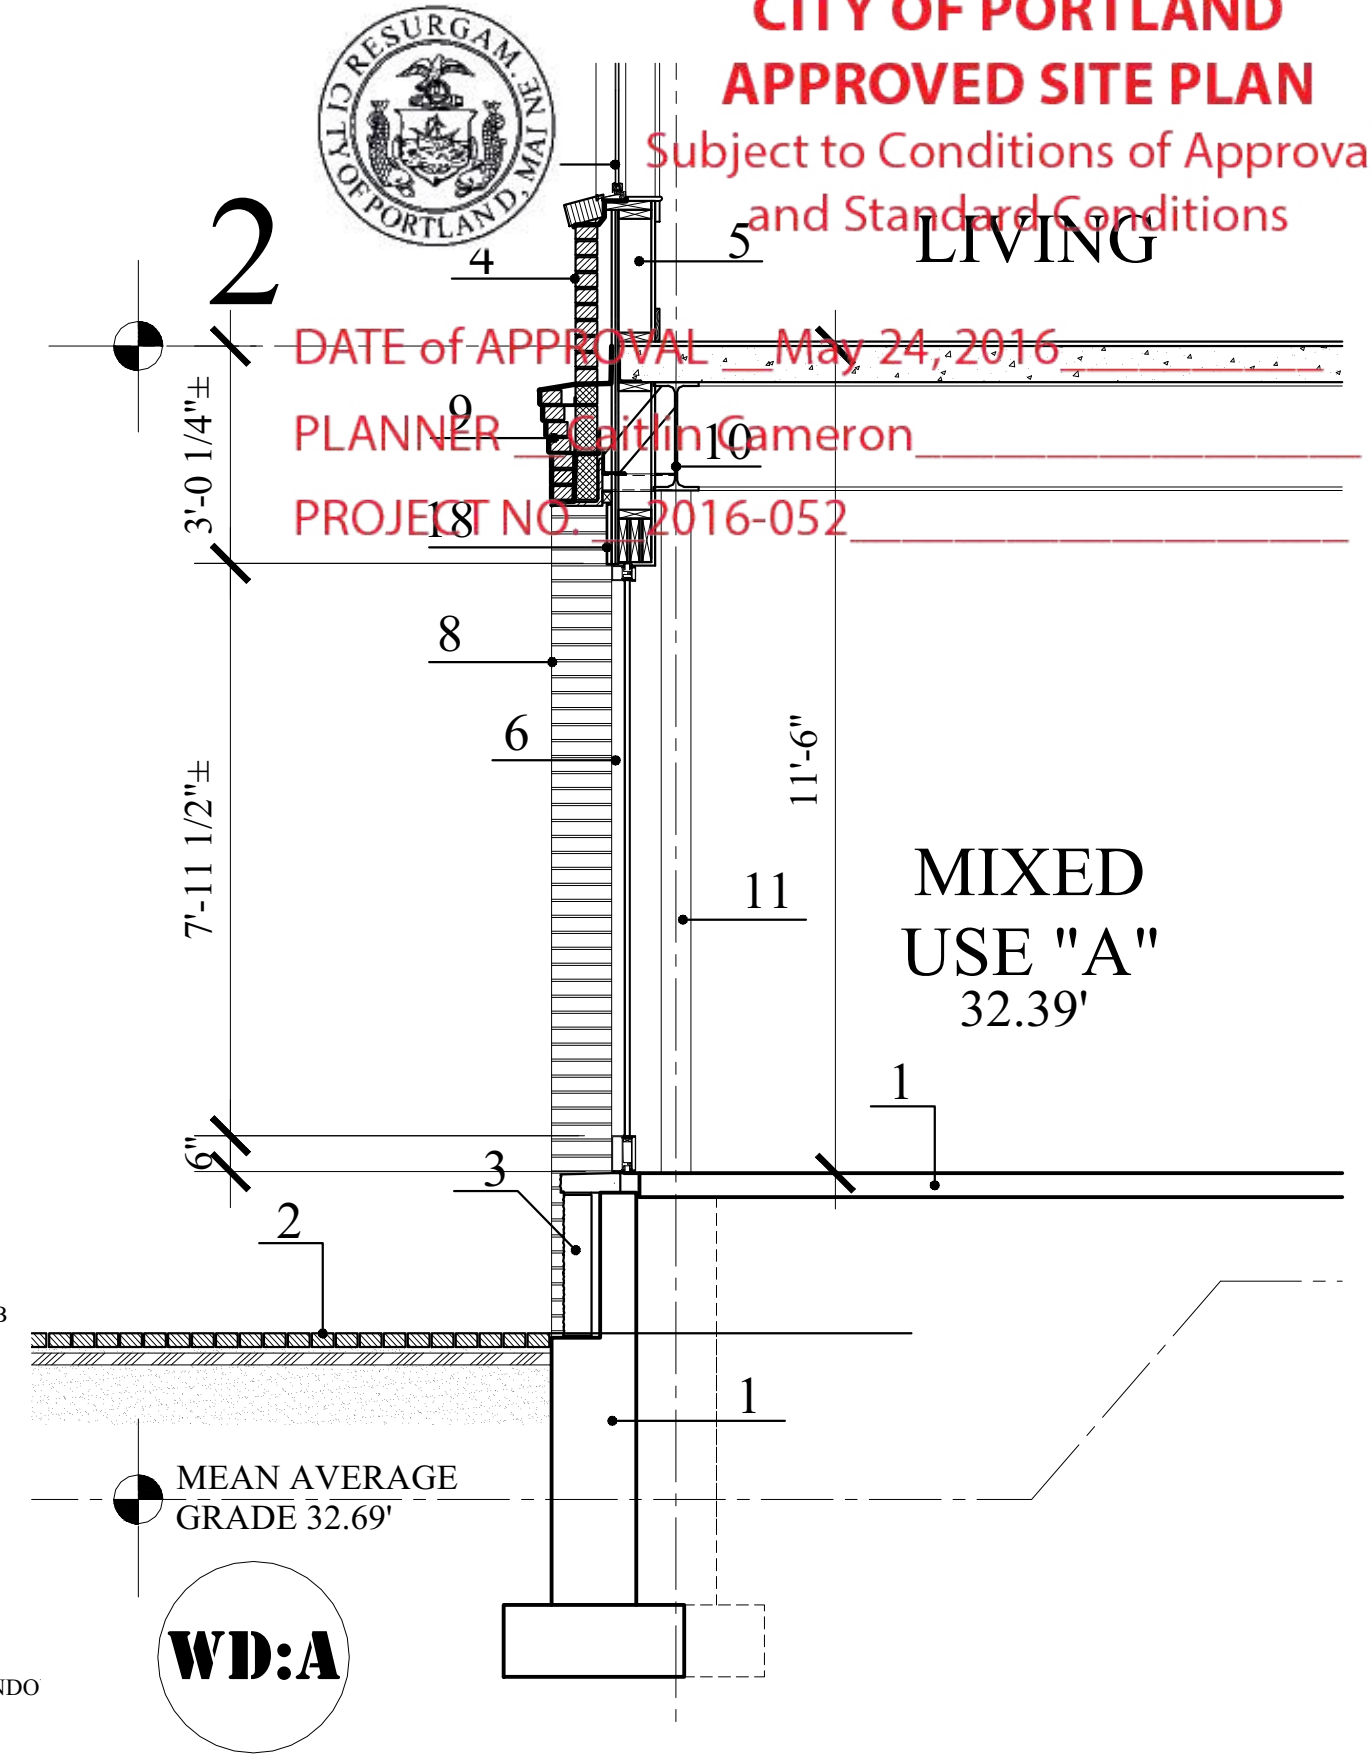

WD:A

WINDOW DETAIL @ INDIA STREET FACADE
SCALE: 3/8"=1'-0"

- SECTION KEY
1. NEW FOUNDATION & FLOOR SLAB
 2. BRICK PAVERS
 3. GRANITE BASE
 4. BRICK VENEER
 5. WOOD STUD WALL
 6. ALUMINUM WINDOWS
 7. ALUMINUM GLASS DOORS
 8. BRICK PILASTER
 9. BRICK ENTABLATURE
 10. STEEL BEAM
 11. STEEL COLUMN BEYOND
 12. WOOD TRUSSES
 13. METAL CANOPY
 14. CEMENTITIOUS SIDING
 15. METAL CLAD DOUBLE HUNG WINDO
 16. ALUMINUM DECK RAIL SYSTEM
 17. METAL CORNICE
 18. METAL PANEL
 19. FINISH CEILING (WATERPROOF)
 20. BRICK RETURN
 21. WOOD FIBERCORE CEILING

DATE of APPROVAL May 24, 2016
PLANNER Caithlin Cameron
PROJECT NO. 2016-052



MARK
MUELLER
ARCHITECTS